

NOTES: All detailed measurements are approximate.

NOTES: All measurements of neighbouring properties are approximate including garden levels and will be subject to Party Wall Matters.

### PROPOSED GROUND FLOOR PLAN SCALE 1:50

**Project Address**  
Adys Road, SE15

**Client**  
M P F

**Drawing Title**  
Proposed Ground Floor Plan

**Drawn**  
JM

**Checked**

**Approved**

#### Disclaimer

Drawings to be read in conjunction with the relevant drawing and specification. Figured dimensions only. Dimensions should not be relied upon for the purposes of ordering material or placing sub-contractor orders. Third parties to take their own site measurements. Site boundaries are indicative only and are subject to confirmation with land registry. A party wall surveyor should be consulted to ascertain whether adjoining owners are notifiable. On planning drawings, all structural beams, openings, lintels and any other bearings are indicative and are subject to review from a structural engineer. All drawings are subject to onsite inspection.

**Drawing No**  
SP - 01

**Date Issued**

**Revision**


**Notes**

**North**



**designteam**

Phone 0207 495 6561  
 Email hello@designteam.co.uk  
 Office 342 Clapham Rd, SW9 9AJ  
 Online www.designteam.co.uk

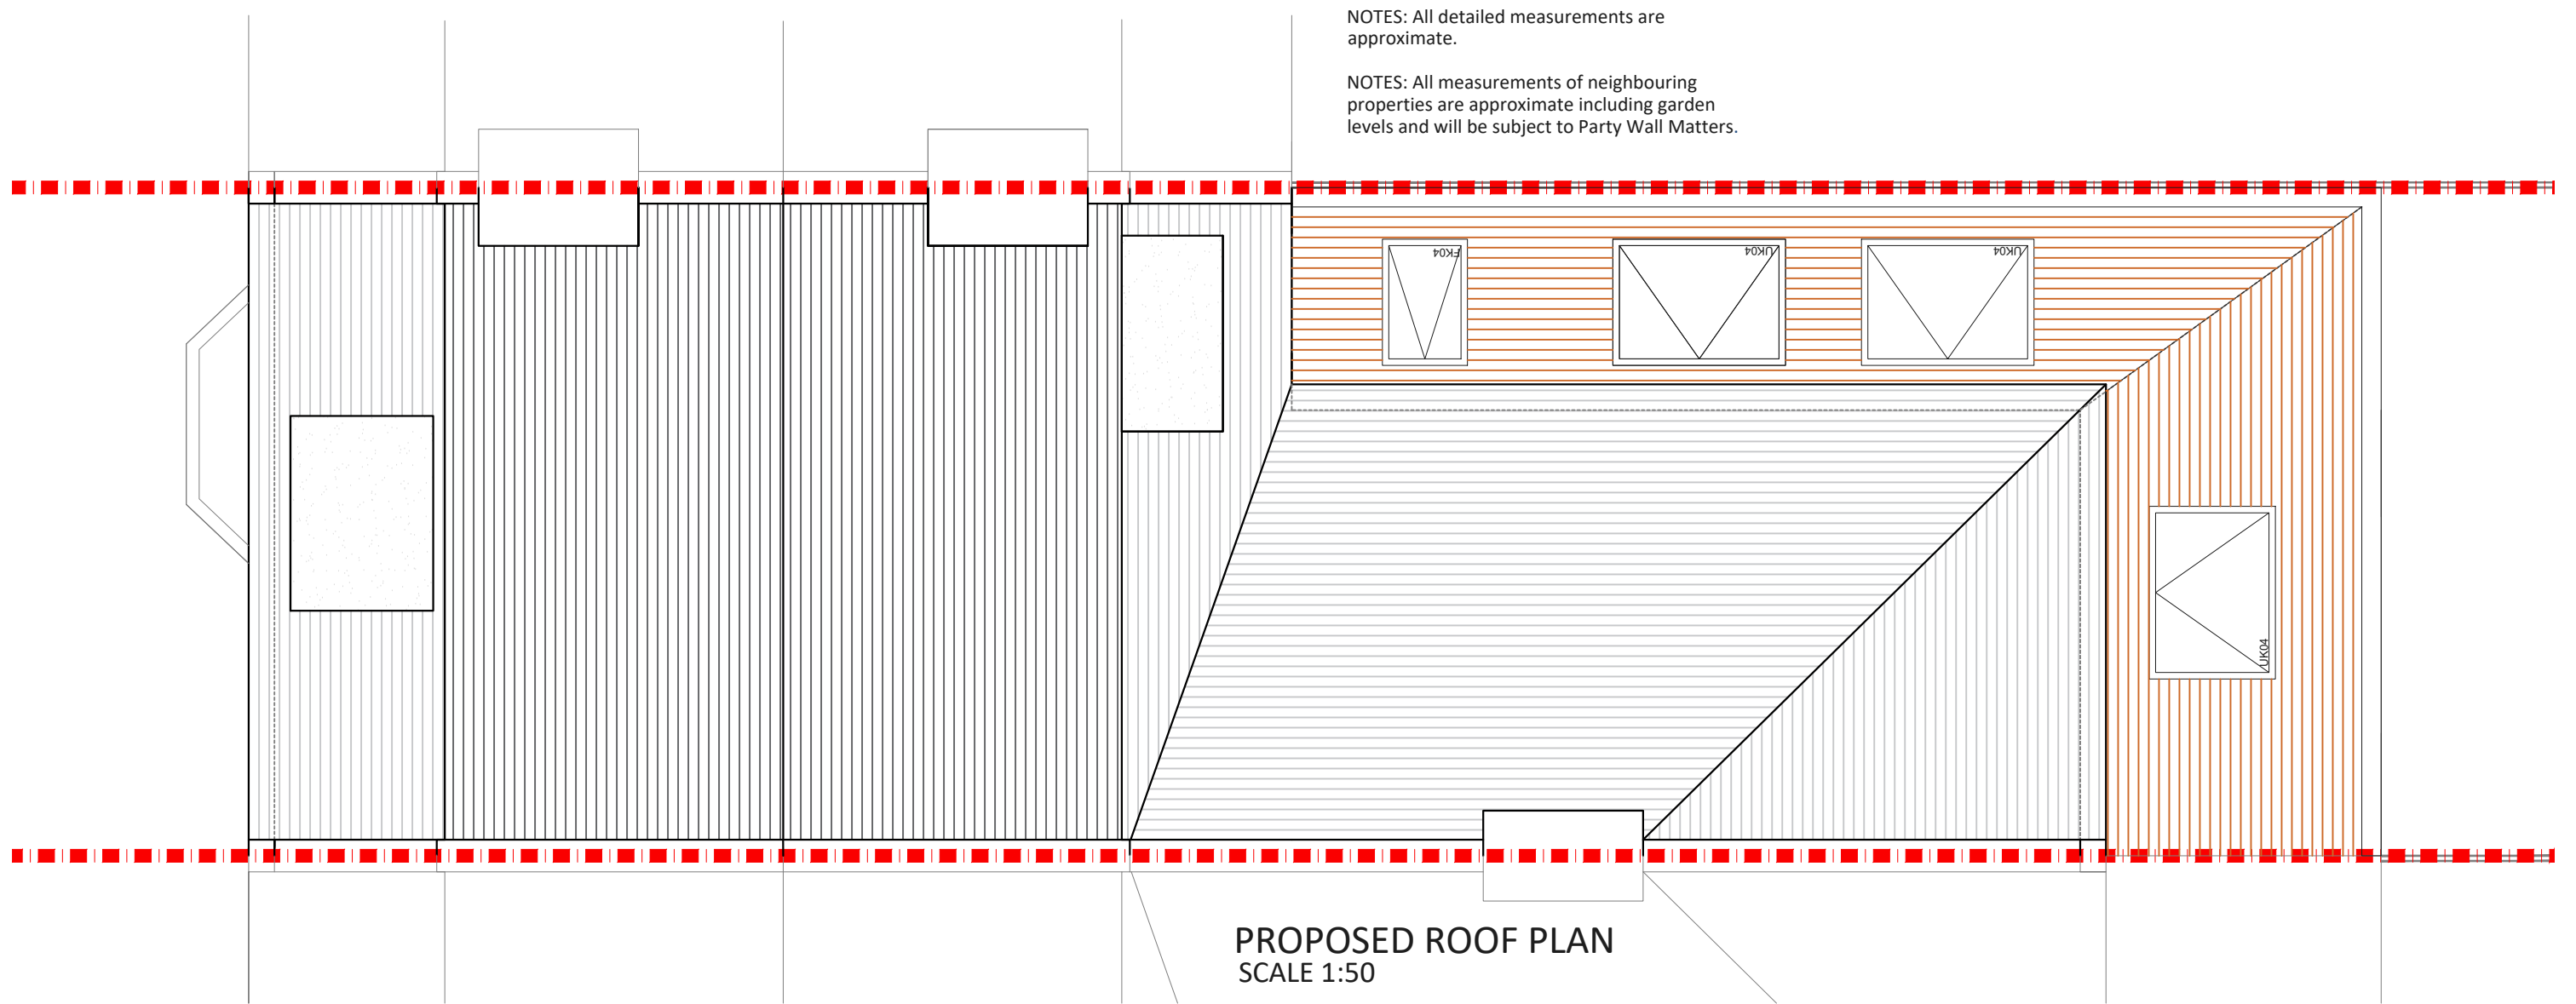

**Project Address**  
Adys Road, SE15

**Client**  
M P F

**Drawing Title**  
Proposed Roof Plan

**Drawn**  
JM

**Checked**

**Approved**

**Disclaimer**

Drawings to be read in conjunction with the relevant drawing and specification. Figured dimensions only. Dimensions should not be relied upon for the purposes of ordering material or placing sub-contractor orders. Third parties to take their own site measurements. Site boundaries are indicative only and are subject to confirmation with land registry. A party wall surveyor should be consulted to ascertain whether adjoining owners are notifiable. On planning drawings, all structural beams, openings, lintels and any other bearings are indicative and are subject to review from a structural engineer. All drawings are subject to onsite inspection.

**Drawing No**  
SP - 02

**Date Issued**

**Revision**


**Notes**

**North**



**designteam**

Phone 0207 495 6561 Email hello@designteam.co.uk  
 Online www.designteam.co.uk Office 342 Clapham Rd, SW9 9AJ

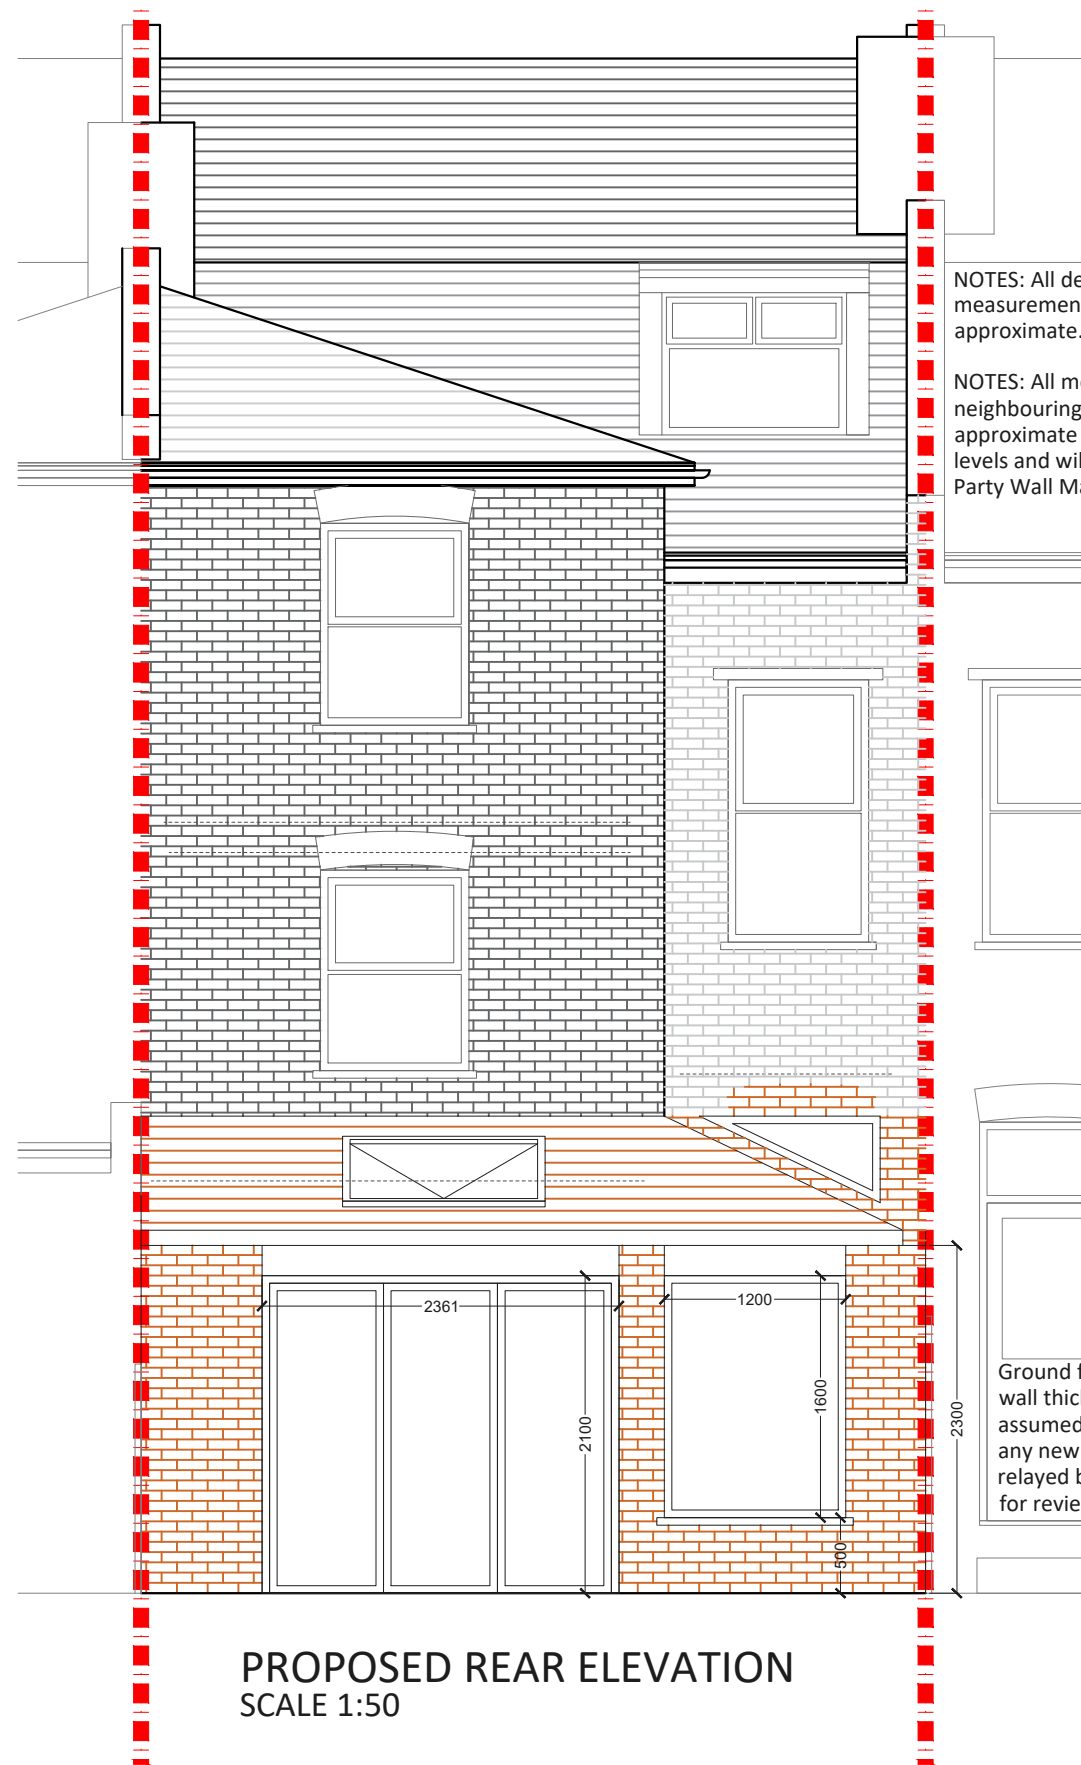


**PROPOSED REAR ELEVATION**  
SCALE 1:50

NOTES: All detailed measurements are approximate.

NOTES: All measurements of neighbouring properties are approximate including garden levels and will be subject to Party Wall Matters.

Ground floor walls and party wall thickness has been assumed. At the open up works any new information should be relayed back to Design Team for review.

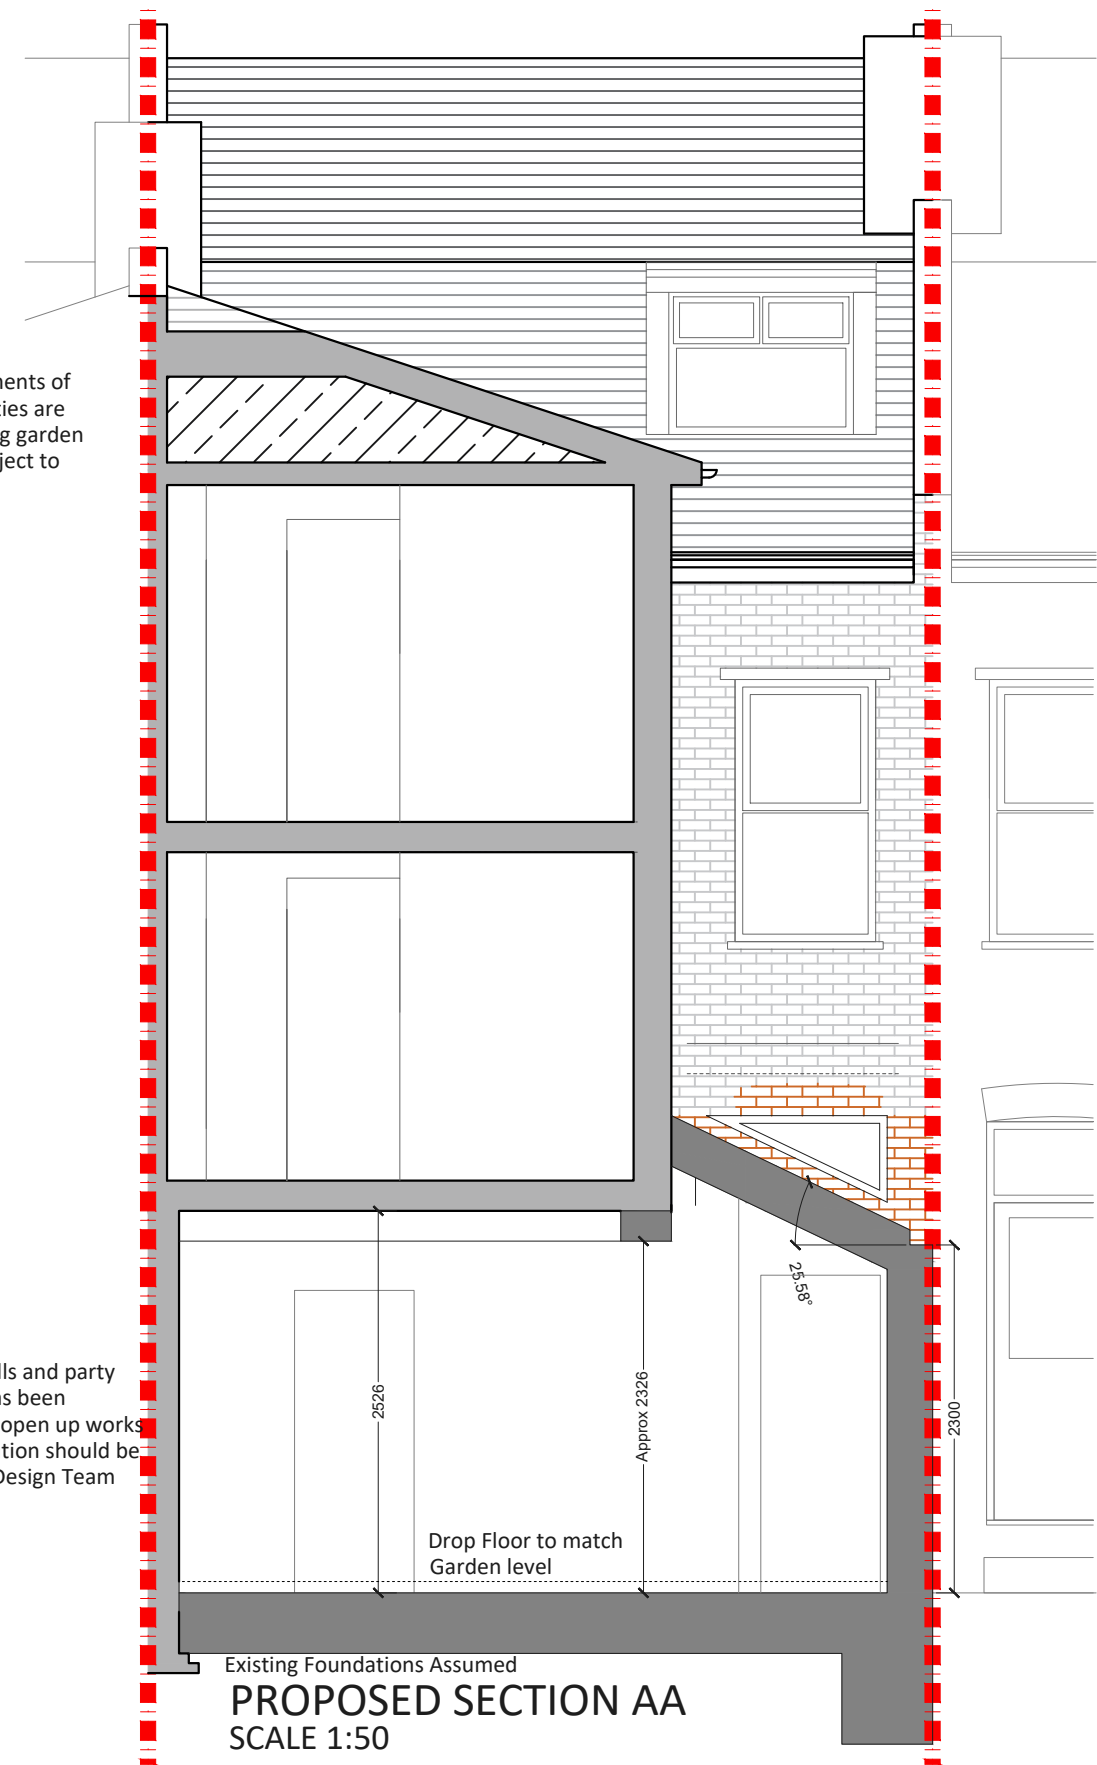

Existing Foundations Assumed  
**PROPOSED SECTION AA**  
SCALE 1:50

**Project Address**  
Adys Road, SE15

**Client**  
M P F

**Drawing Title**  
Proposed Rear Elevation and Section AA

**Drawn**  
JM

**Checked**

**Approved**

**Disclaimer**  
Drawings to be read in conjunction with the relevant drawing and specification. Figured dimensions only. Dimensions should not be relied upon for the purposes of ordering material or placing sub-contractor orders. Third parties to take their own site measurements. Site boundaries are indicative only and are subject to confirmation with land registry. A party wall surveyor should be consulted to ascertain whether adjoining owners are notifiable. On planning drawings, all structural beams, openings, lintels and any other bearings are indicative and are subject to review from a structural engineer. All drawings are subject to onsite inspection.


**Drawing No**  
SP - 03

**Date Issued**

**Revision**

**Notes**

**North**

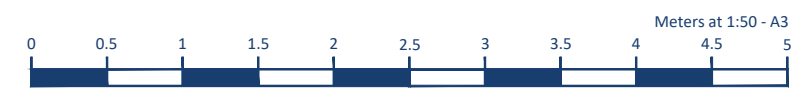

**designteam**

Phone: 0207 495 6561 | Email: hello@designteam.co.uk  
 Online: www.designteam.co.uk | Office: 342 Clapham Rd, SW9 9AJ