



PROPOSED GROUND FLOOR PLAN  
SCALE 1:100

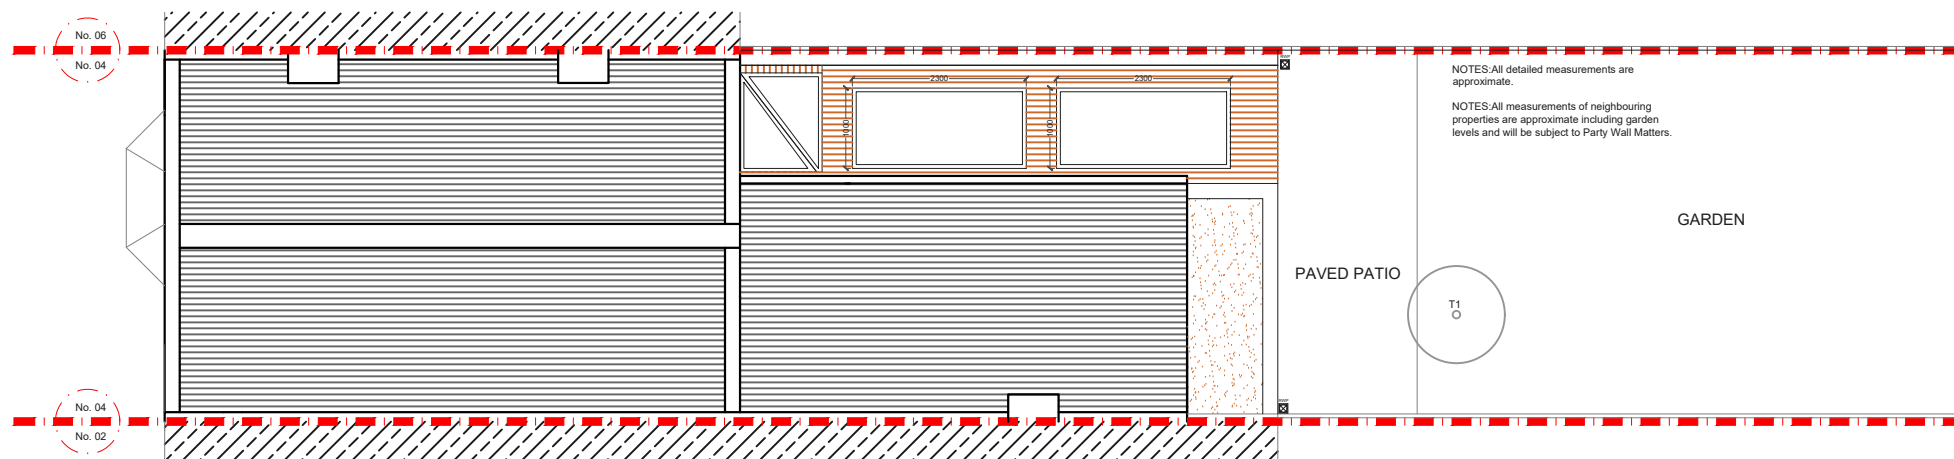


PROPOSED ROOF PLAN  
SCALE 1:100

REV.	DATE	NOTES	CLIENT	PROJECT ADDRESS	SCALE	DRAWING NO.
				AMOTT ROAD SE15	1:100@A3	3PD-01
					DATE 21-03-2022	
				DRAWING TITLE PROPOSED FLOOR PLANS	<p>Meters @ 1:100@ A3</p>	

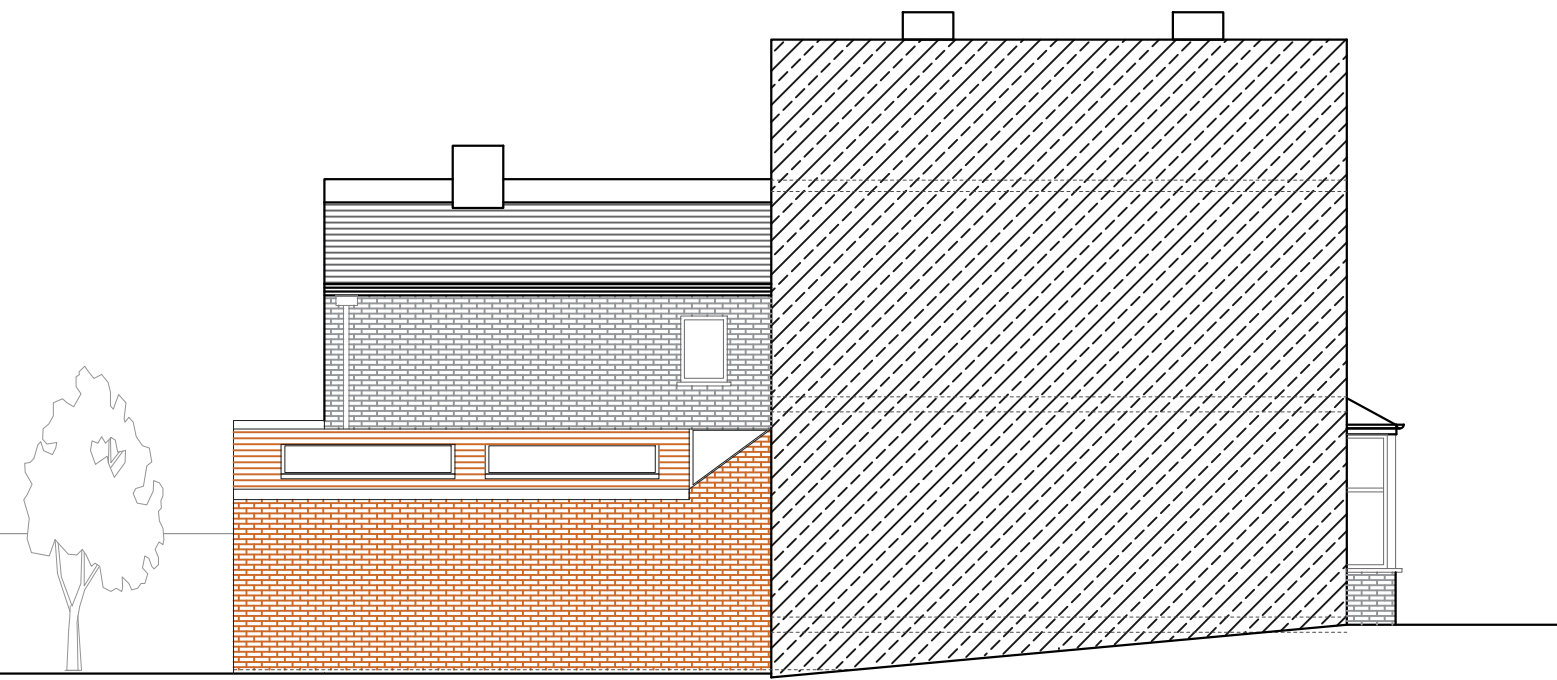


PROPOSED SIDE ELEVATION  
SCALE 1:100

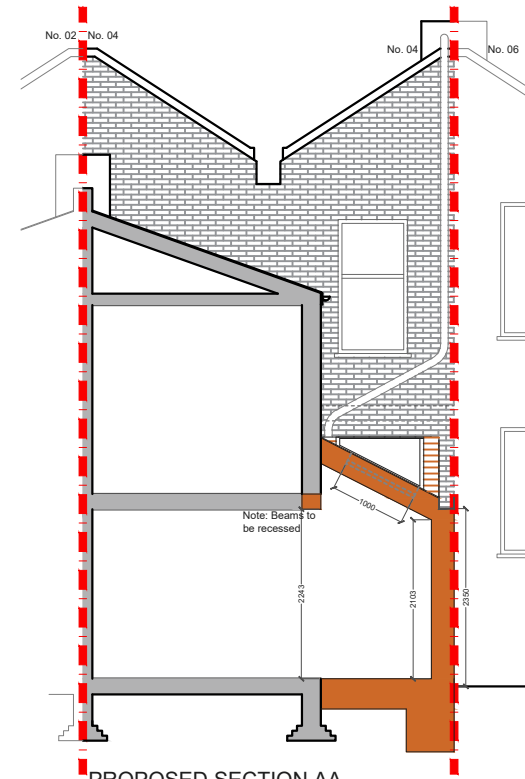

PROPOSED SECTION AA  
SCALE 1:100

NOTES: All detailed measurements are approximate.  
NOTES: All measurements of neighbouring properties are approximate including garden levels and will be subject to Party Wall Matters.

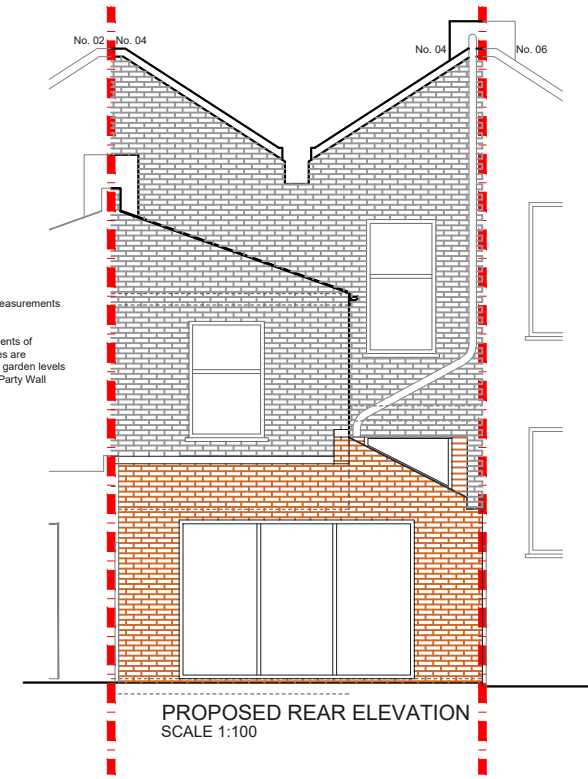

PROPOSED REAR ELEVATION  
SCALE 1:100

REV.	DATE	NOTES	CLIENT	PROJECT ADDRESS	SCALE	DRAWING NO.
				AMOTT ROAD SE15	1:100@A3	3PD- 02
					DATE 21-03-2022	
				DRAWING TITLE PROPOSED ELEVATIONS AND SECTION	<p>Meters @ 1:100@ A3</p>	



SITE PLAN 1:200



LOCATION PLAN 1:1250

REV.	DATE	NOTES	CLIENT	PROJECT ADDRESS	SCALE	DRAWING NO.
				AMOTT ROAD SE15	1:200@A3	3PD- 03
					DATE 21-03-2022	
				DRAWING TITLE	<p>Meters @ 1:200@ A3</p>	
				SITE & LOCATION PLAN		