


PROPOSED GROUND FLOOR PLAN  
SCALE 1:50

NOTES: All detailed measurements are approximate.  
NOTES: All measurements of neighbouring properties are approximate including garden levels and will be subject to Party Wall Matters.

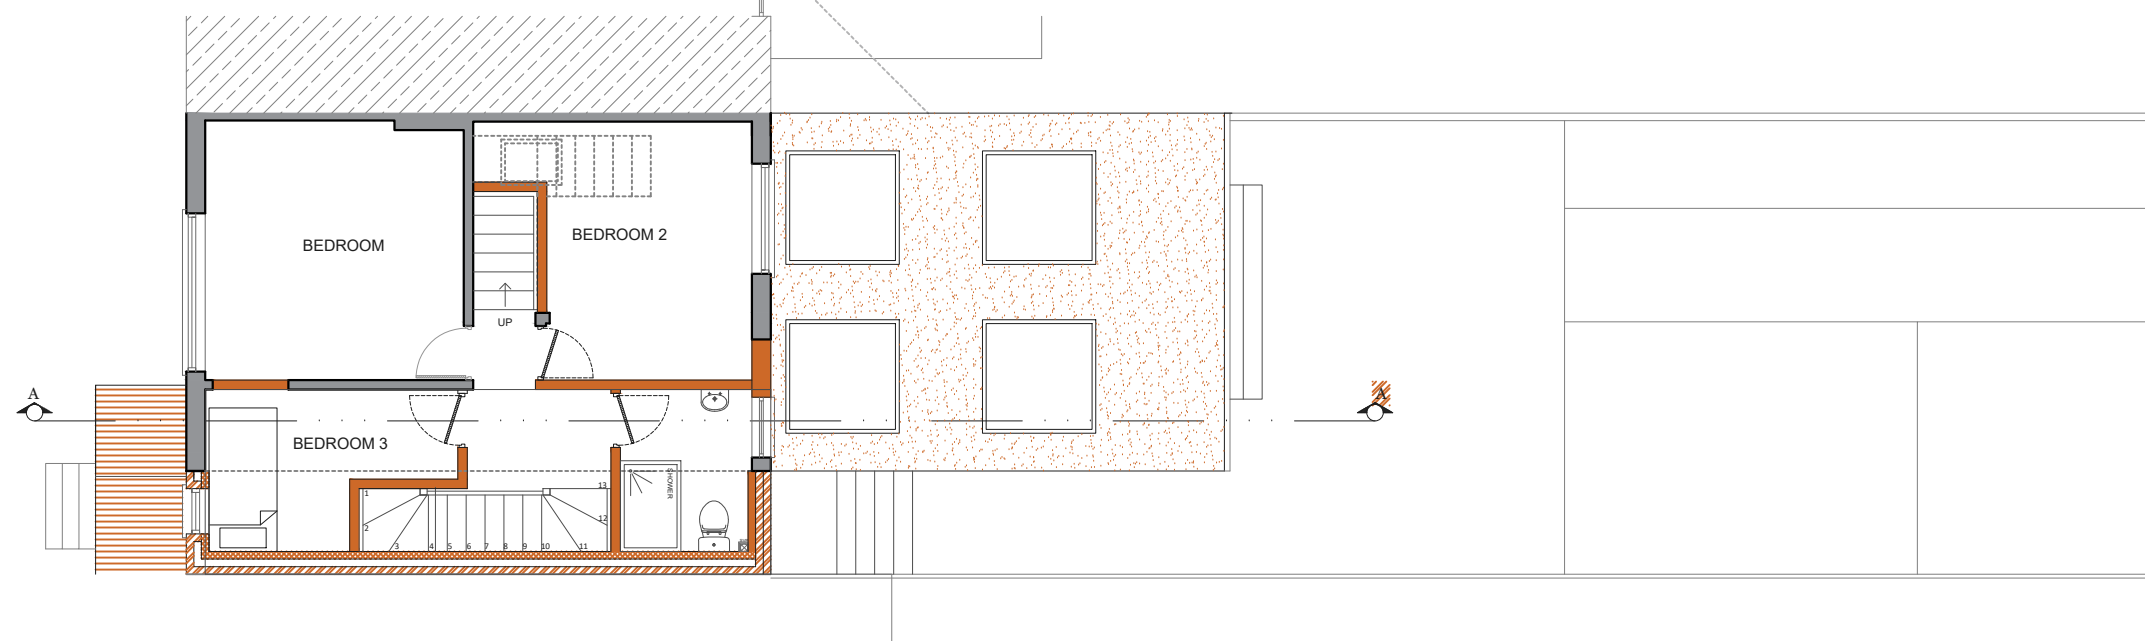

PROPOSED FIRST FLOOR PLAN  
SCALE 1:50

NOTES: All detailed measurements are approximate.  
NOTES: All measurements of neighbouring properties are approximate including garden levels and will be subject to Party Wall Matters.

**Project Address**  
Arlington Drive, London SM5

**Client**  
MA

**Drawing Title**  
Proposed Ground Floor and First Floor Plan

**Drawn**

**Checked**  
JM

**Approved**  
DA

**Disclaimer**

Drawings to be read in conjunction with the relevant drawing and specification. Figured dimensions only. Dimensions should not be relied upon for the purposes of ordering material or placing sub-contractor orders. Third parties to take their own site measurements. Site boundaries are indicative only and are subject to confirmation with land registry. A party wall surveyor should be consulted to ascertain whether adjoining owners are notifiable. On planning drawings, all structural beams, openings, lintels and any other bearings are indicative and are subject to review from a structural engineer. All drawings are subject to onsite inspection.

**Drawing No**  
3PD - 01

**Date Issued**  
15/11/2022

**Revision**

**Notes**


**North**



**buildteam**  
Extension Specialists

Phone: 0207 495 6561  
Email: hello@buildteam.com  
Office: 342 Clapham Rd, SW9 9AJ


Online: www.buildteam.com

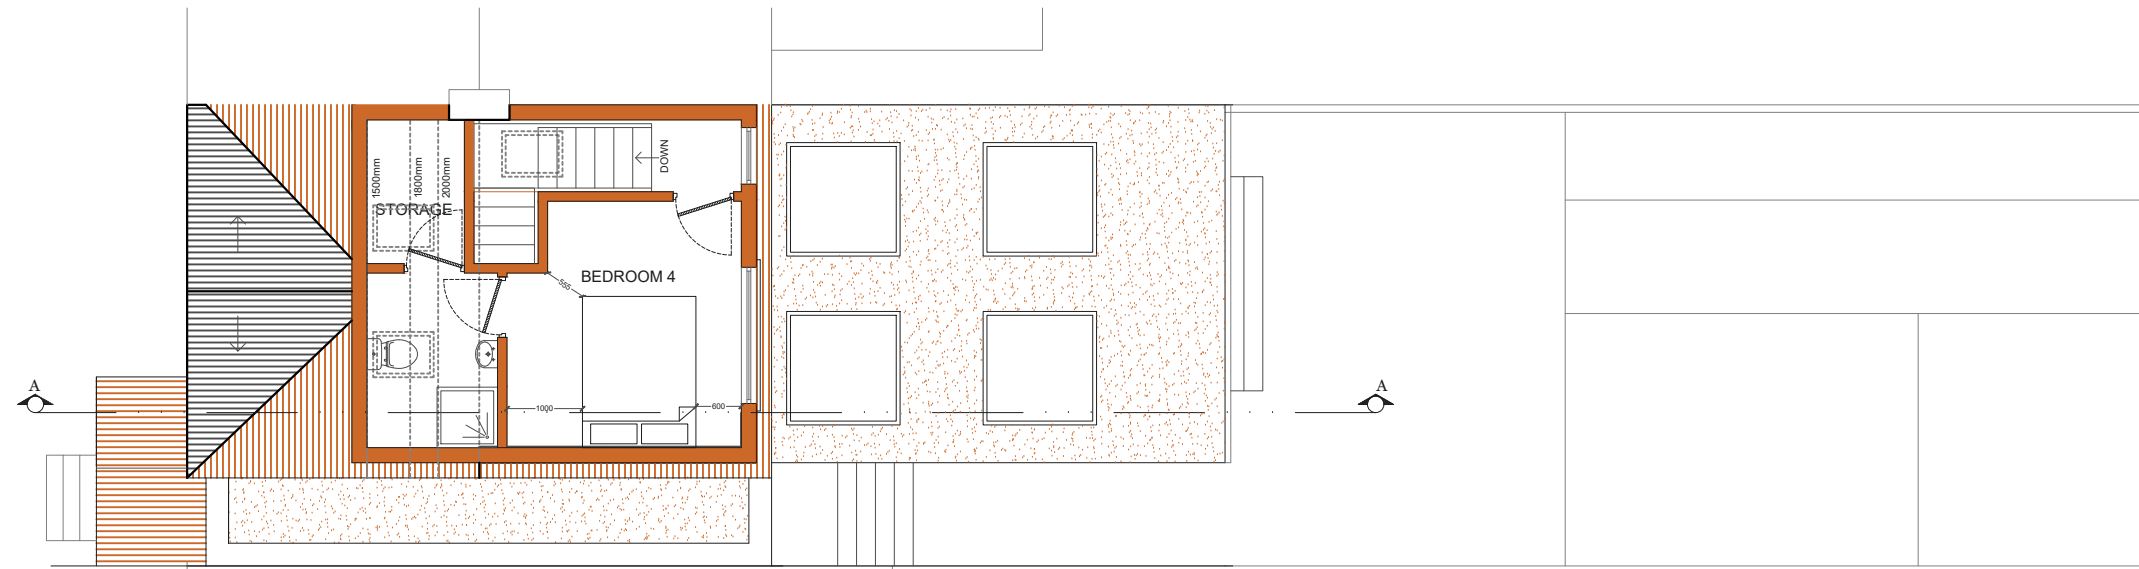

PROPOSED LOFT PLAN  
SCALE 1:50

NOTES: All detailed measurements are approximate.

NOTES: All measurements of neighbouring properties are approximate including garden levels and will be subject to Party Wall Matters.

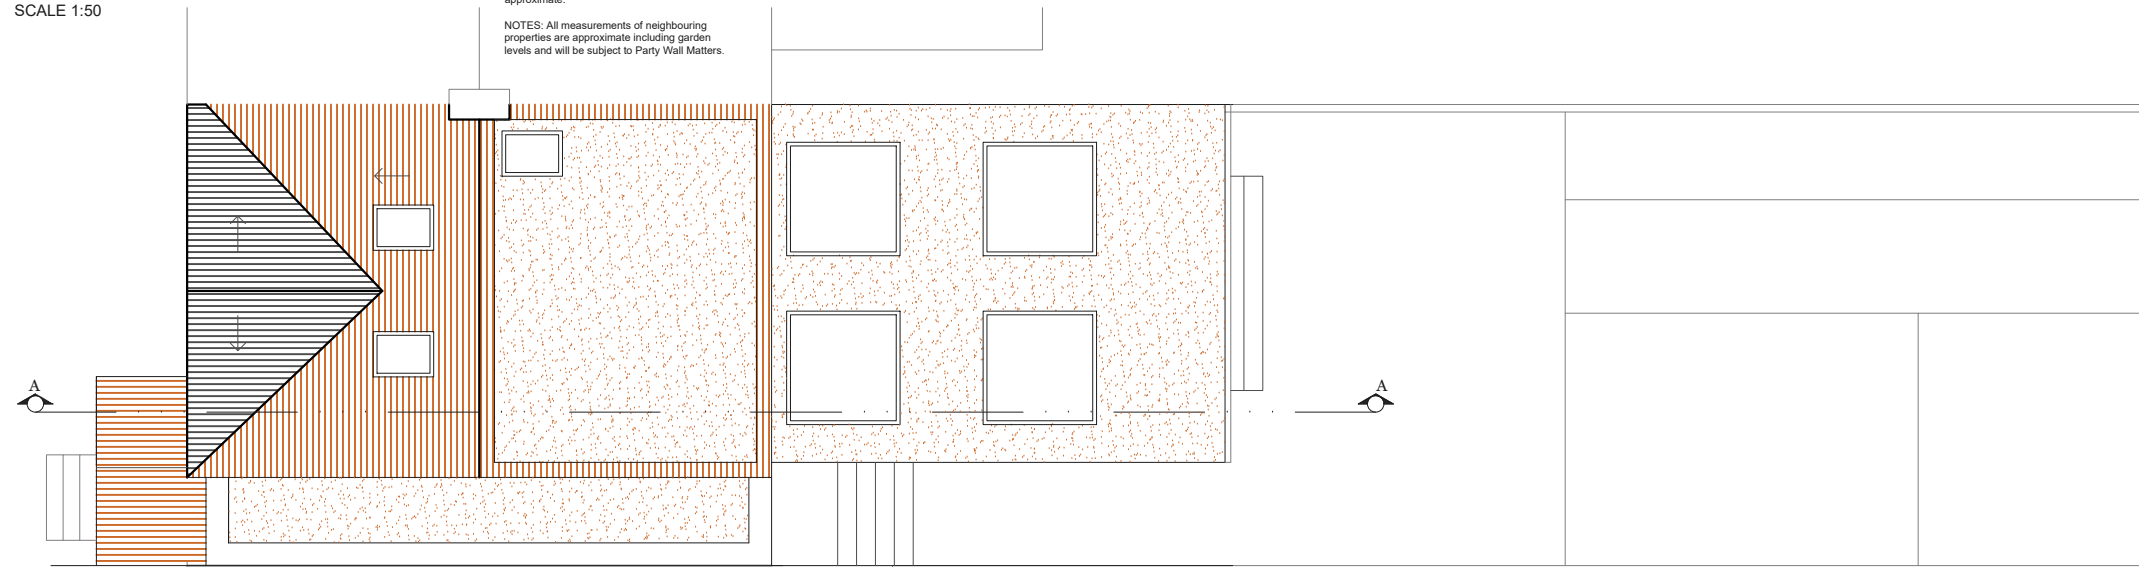

PROPOSED ROOF PLAN  
SCALE 1:50

NOTES: All detailed measurements are approximate.

NOTES: All measurements of neighbouring properties are approximate including garden levels and will be subject to Party Wall Matters.

**Project Address**  
Arlington Drive, London SM5

**Client**  
MA

**Drawing Title**  
Proposed Loft Floor and Roof Plan

**Drawn**

**Checked**  
JM

**Approved**  
DA

**Disclaimer**

Drawings to be read in conjunction with the relevant drawing and specification. Figured dimensions only. Dimensions should not be relied upon for the purposes of ordering material or placing sub-contractor orders. Third parties to take their own site measurements. Site boundaries are indicative only and are subject to confirmation with land registry. A party wall surveyor should be consulted to ascertain whether adjoining owners are notifiable. On planning drawings, all structural beams, openings, lintels and any other bearings are indicative and are subject to review from a structural engineer. All drawings are subject to onsite inspection.

**Drawing No**  
3PD - 02

**Date Issued**  
15/11/2022

**Revision**

**Notes**

**North**




**buildteam**  
Extension Specialists

Phone  
0207 495 6561

Email  
hello@buildteam.com

Online  
www.buildteam.com

Office  
342 Clapham Rd, SW9 9AJ

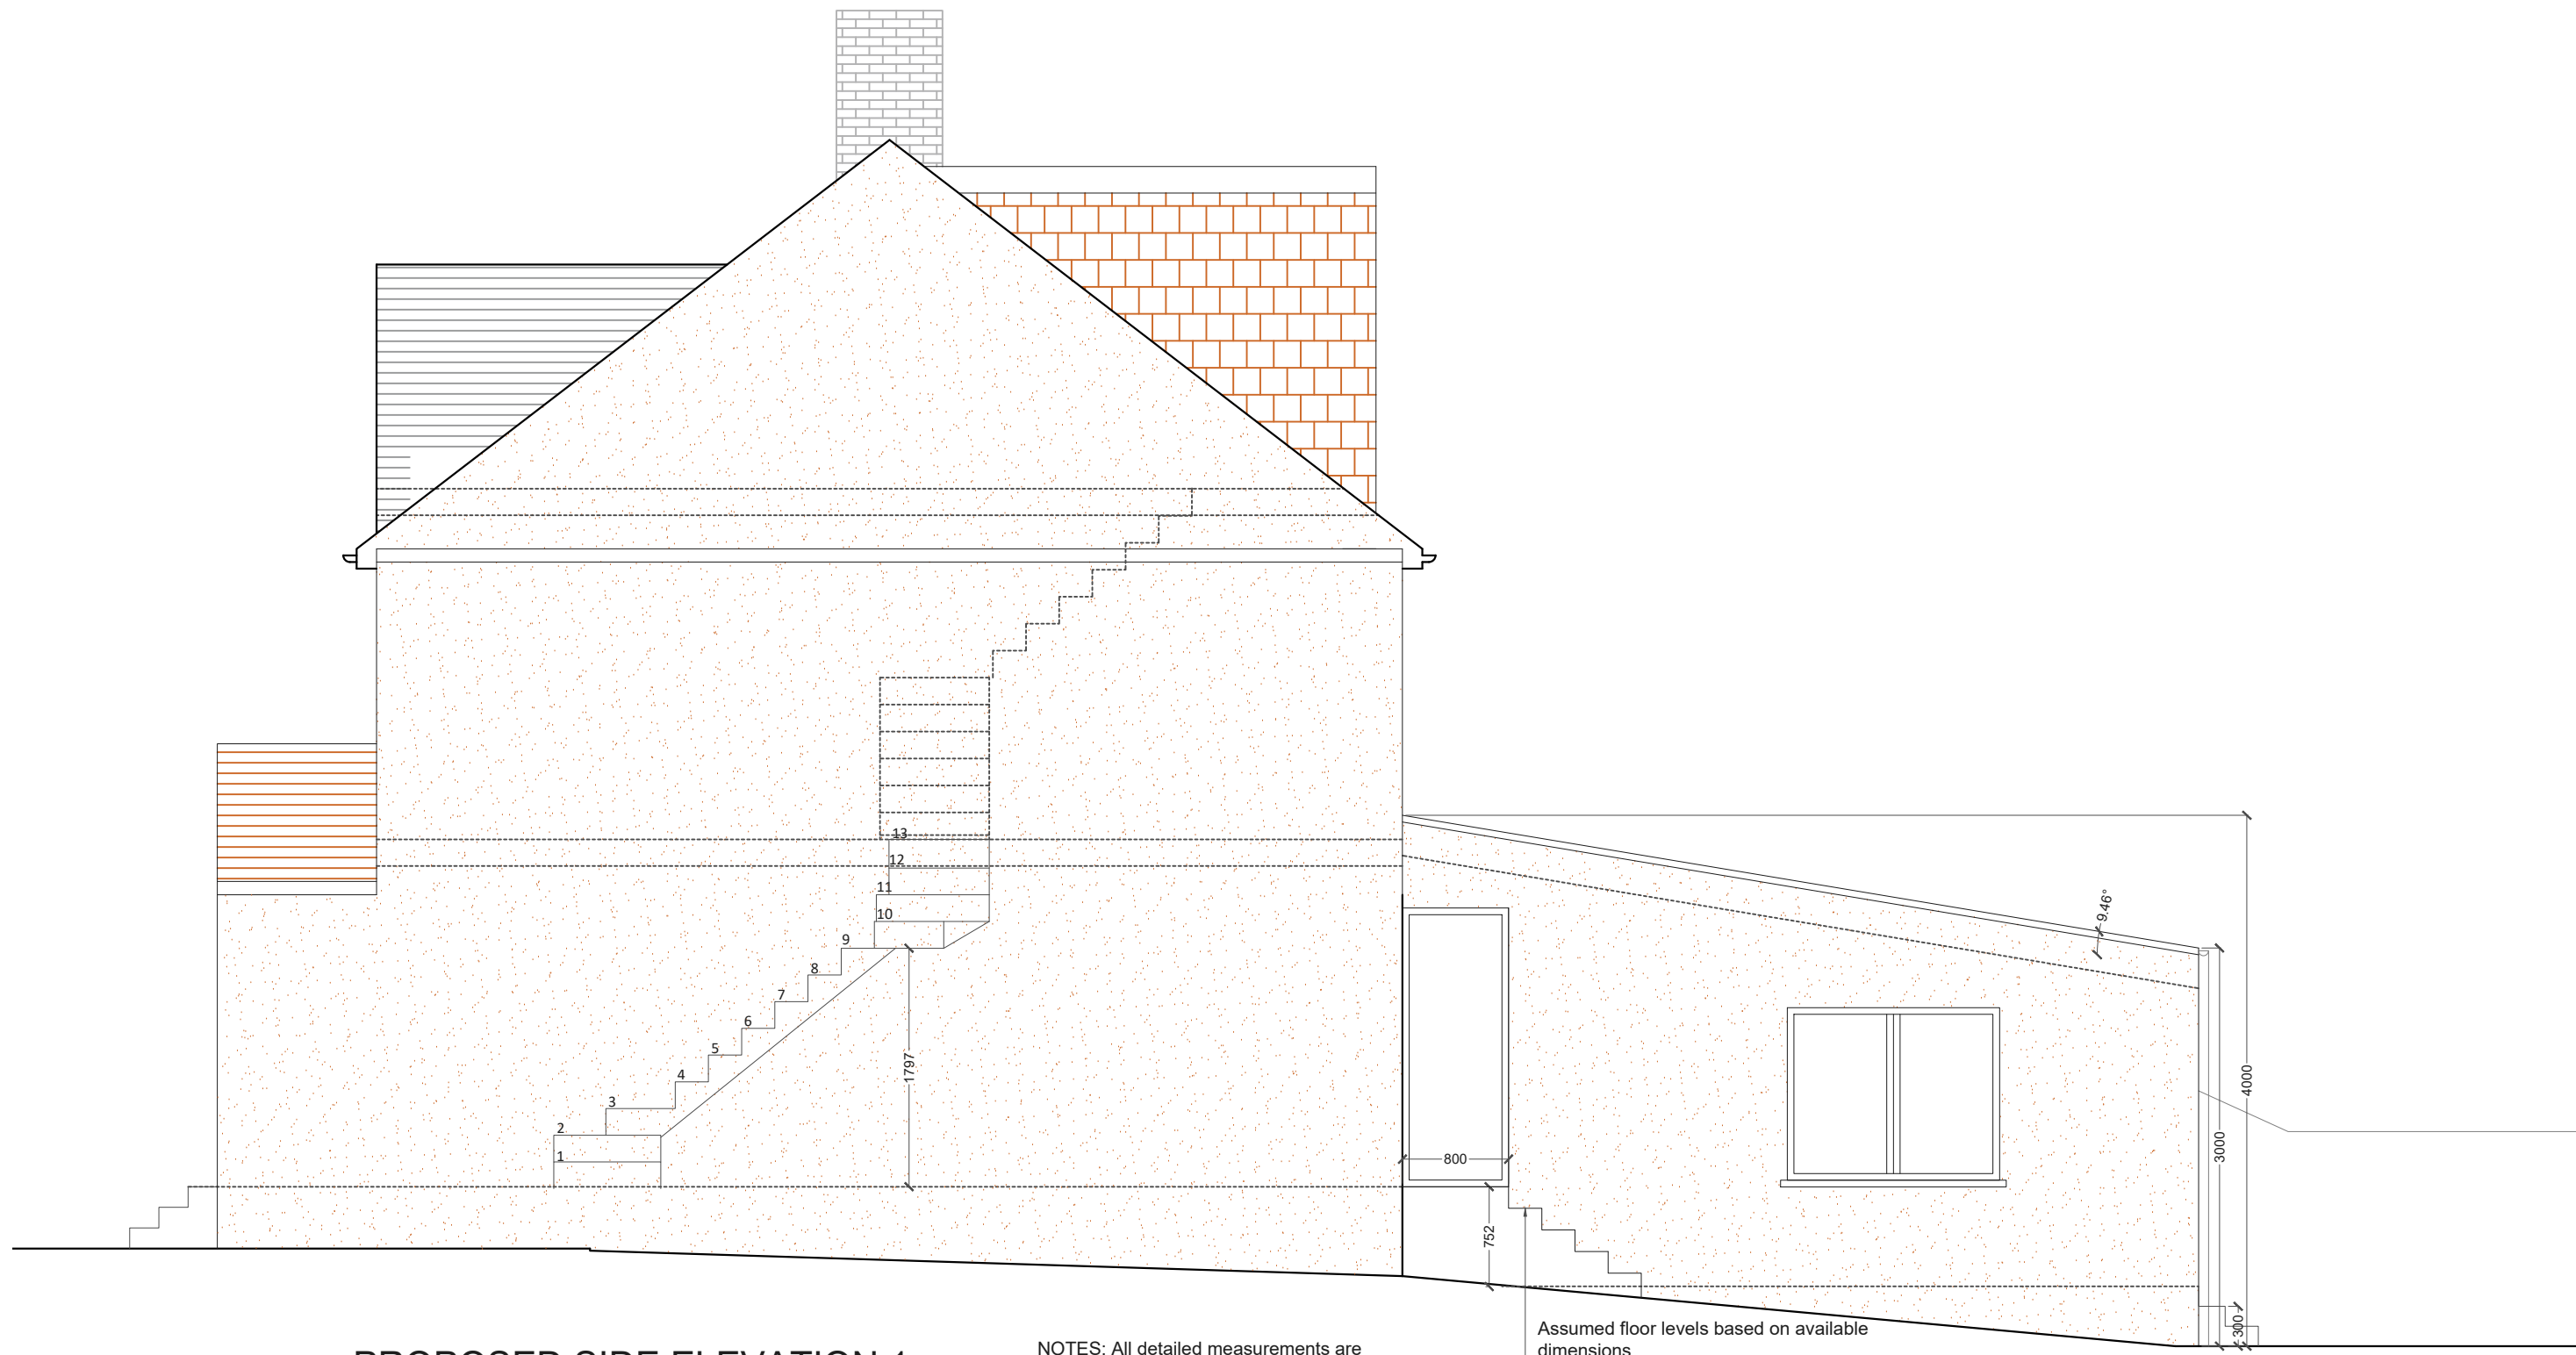

**PROPOSED SIDE ELEVATION 1**  
SCALE 1:50

NOTES: All detailed measurements are approximate.

NOTES: All measurements of neighbouring properties are approximate including garden levels and will be subject to Party Wall Matters.

Assumed floor levels based on available dimensions  
Number of steps to be determined on site.

**Project Address**  
Arlington Drive, London SM5

**Client**  
MA

**Drawing Title**  
Proposed Side Elevation 1

**Drawn**  
JM

**Checked**  
JM

**Approved**  
DA

**Disclaimer**

Drawings to be read in conjunction with the relevant drawing and specification. Figured dimensions only. Dimensions should not be relied upon for the purposes of ordering material or placing sub-contractor orders. Third parties to take their own site measurements. Site boundaries are indicative only and are subject to confirmation with land registry. A party wall surveyor should be consulted to ascertain whether adjoining owners are notifiable. On planning drawings, all structural beams, openings, lintels and any other bearings are indicative and are subject to review from a structural engineer. All drawings are subject to onsite inspection.

**Drawing No**  
3PD - 03

**Date Issued**  
15/11/2022

**Revision**      **North**

**Notes**




**buildteam**  
Extension Specialists

Phone  
0207 495 6561

Email  
hello@buildteam.com

Online  
www.buildteam.com

Office  
342 Clapham Rd, SW9 9AJ

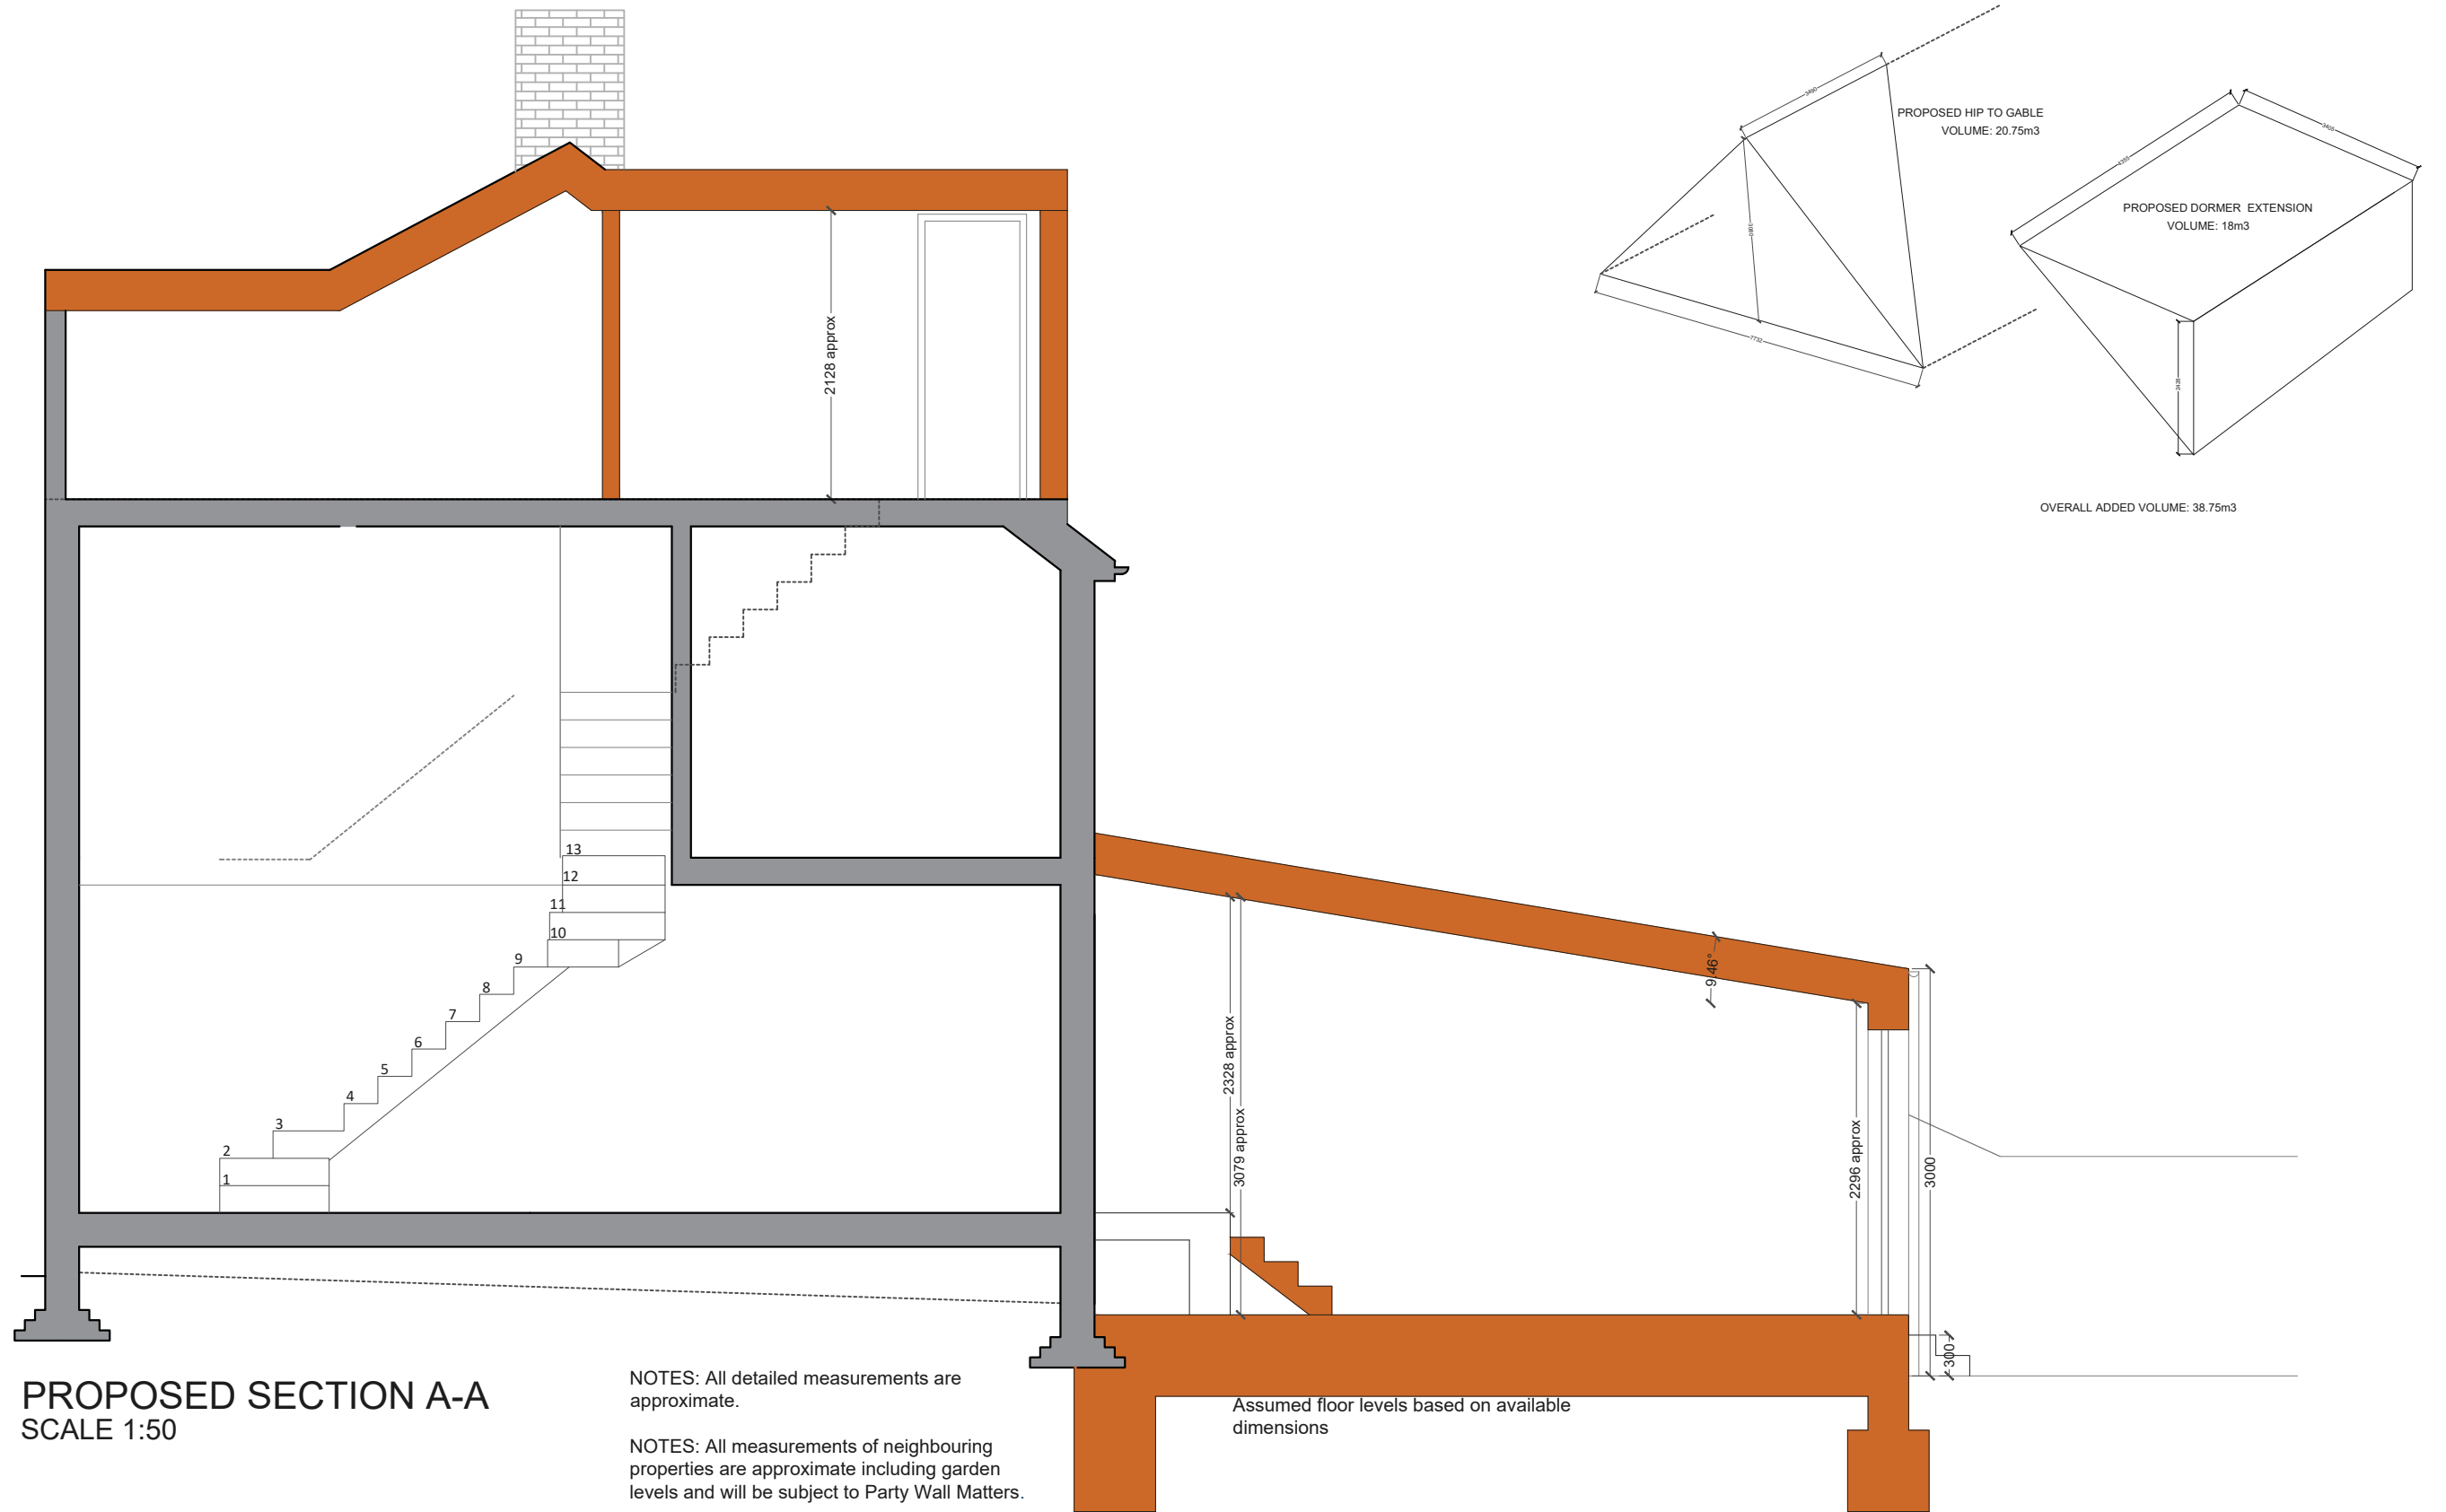

**Project Address**  
Arlington Drive, London SM5

**Client**  
MA

**Drawing Title**  
Proposed Section A-A

**Drawn**  
JM

**Checked**  
JM

**Approved**  
DA

**Disclaimer**

Drawings to be read in conjunction with the relevant drawing and specification. Figured dimensions only. Dimensions should not be relied upon for the purposes of ordering material or placing sub-contractor orders. Third parties to take their own site measurements. Site boundaries are indicative only and are subject to confirmation with land registry. A party wall surveyor should be consulted to ascertain whether adjoining owners are notifiable. On planning drawings, all structural beams, openings, lintels and any other bearings are indicative and are subject to review from a structural engineer. All drawings are subject to onsite inspection.

**Drawing No**  
3PD - 04

**Date Issued**  
15/11/2022

**Revision**

**Notes**

**North**




**buildteam**  
Extension Specialists

Phone  
0207 495 6561

Email  
hello@buildteam.com

Online  
www.buildteam.com


Office  
342 Clapham Rd, SW9 9AJ

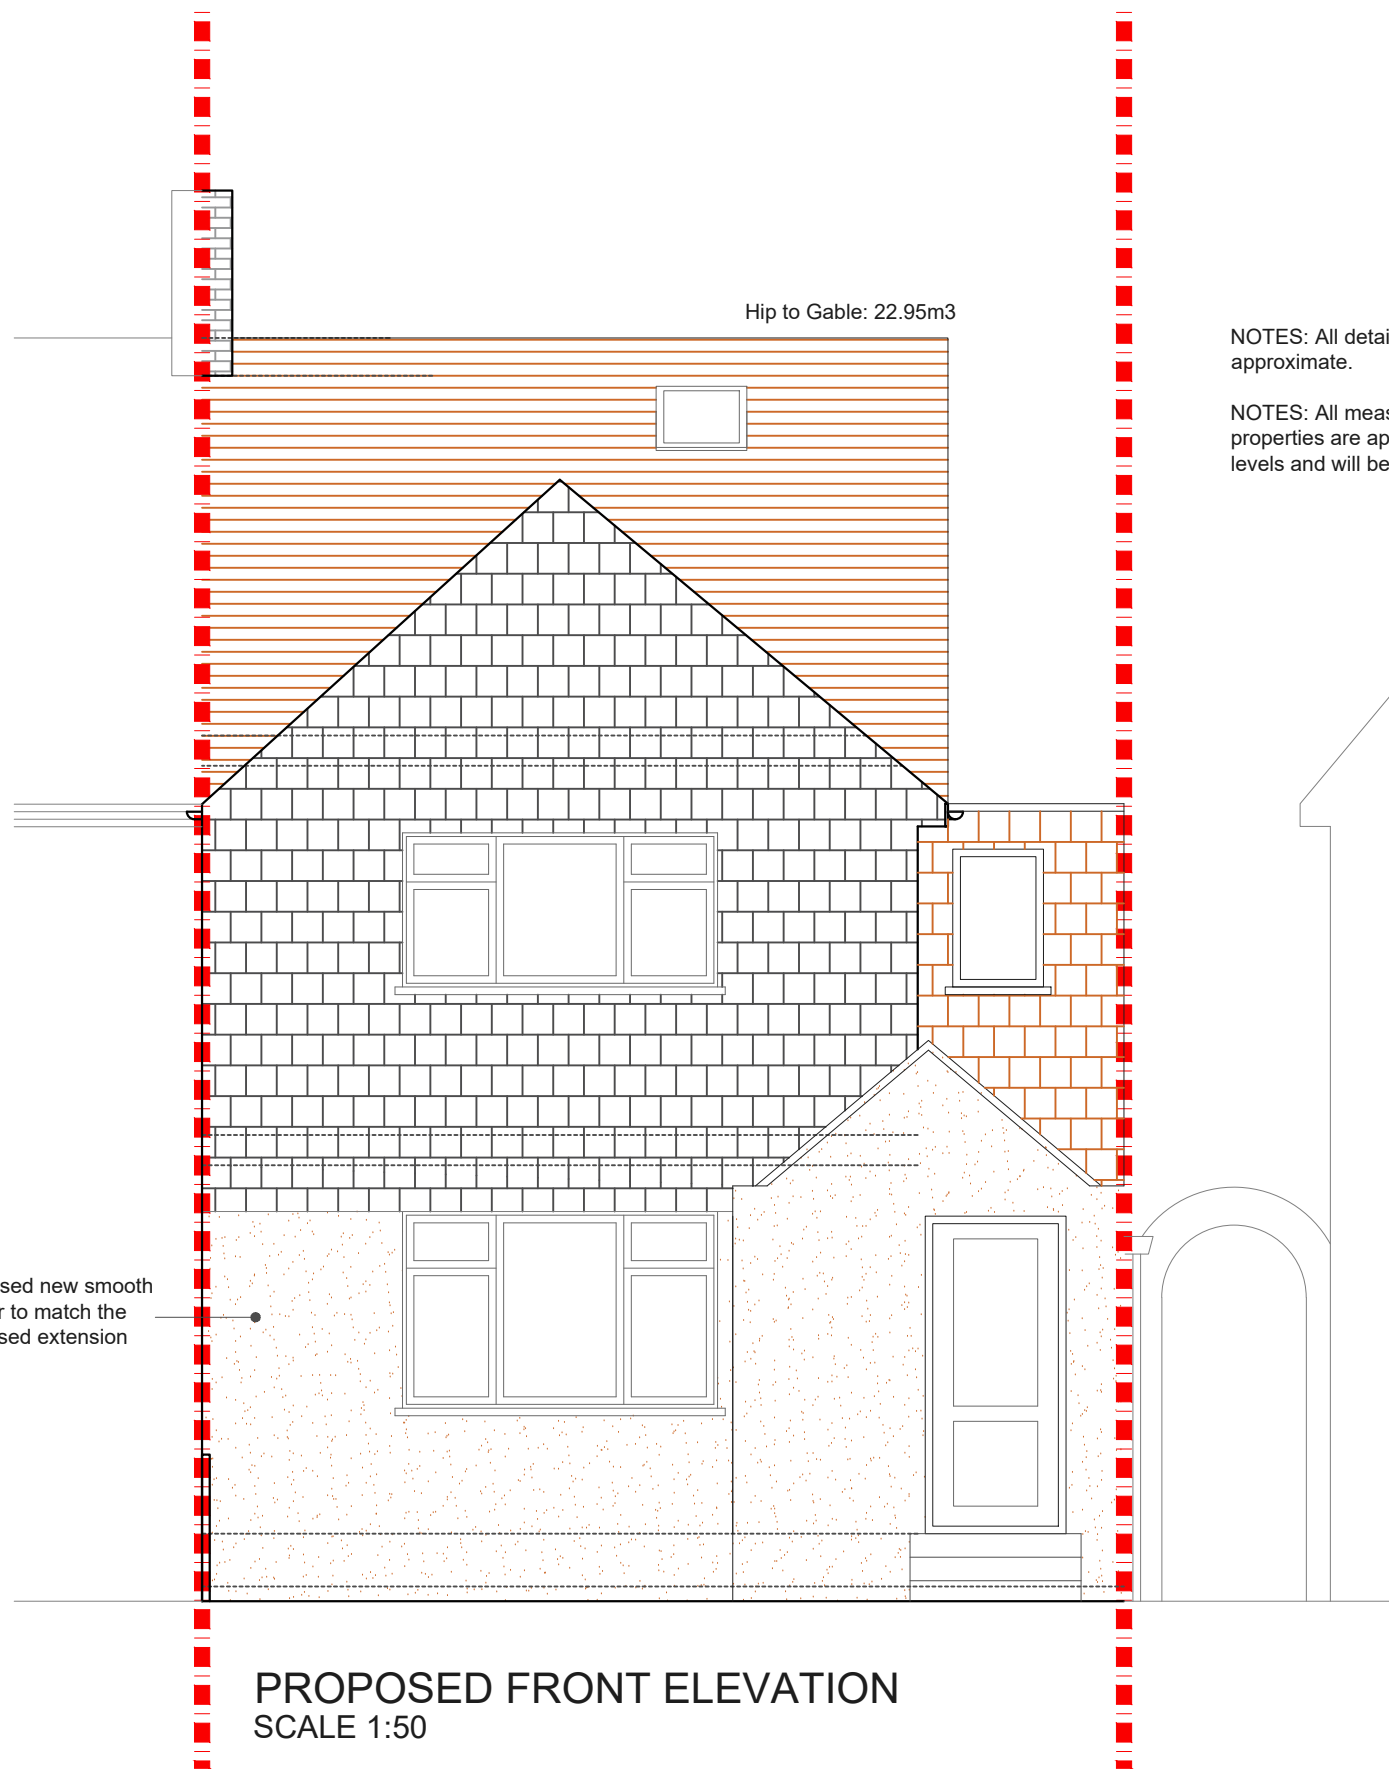

**PROPOSED FRONT ELEVATION**  
SCALE 1:50

NOTES: All detailed measurements are approximate.

NOTES: All measurements of neighbouring properties are approximate including garden levels and will be subject to Party Wall Matters.

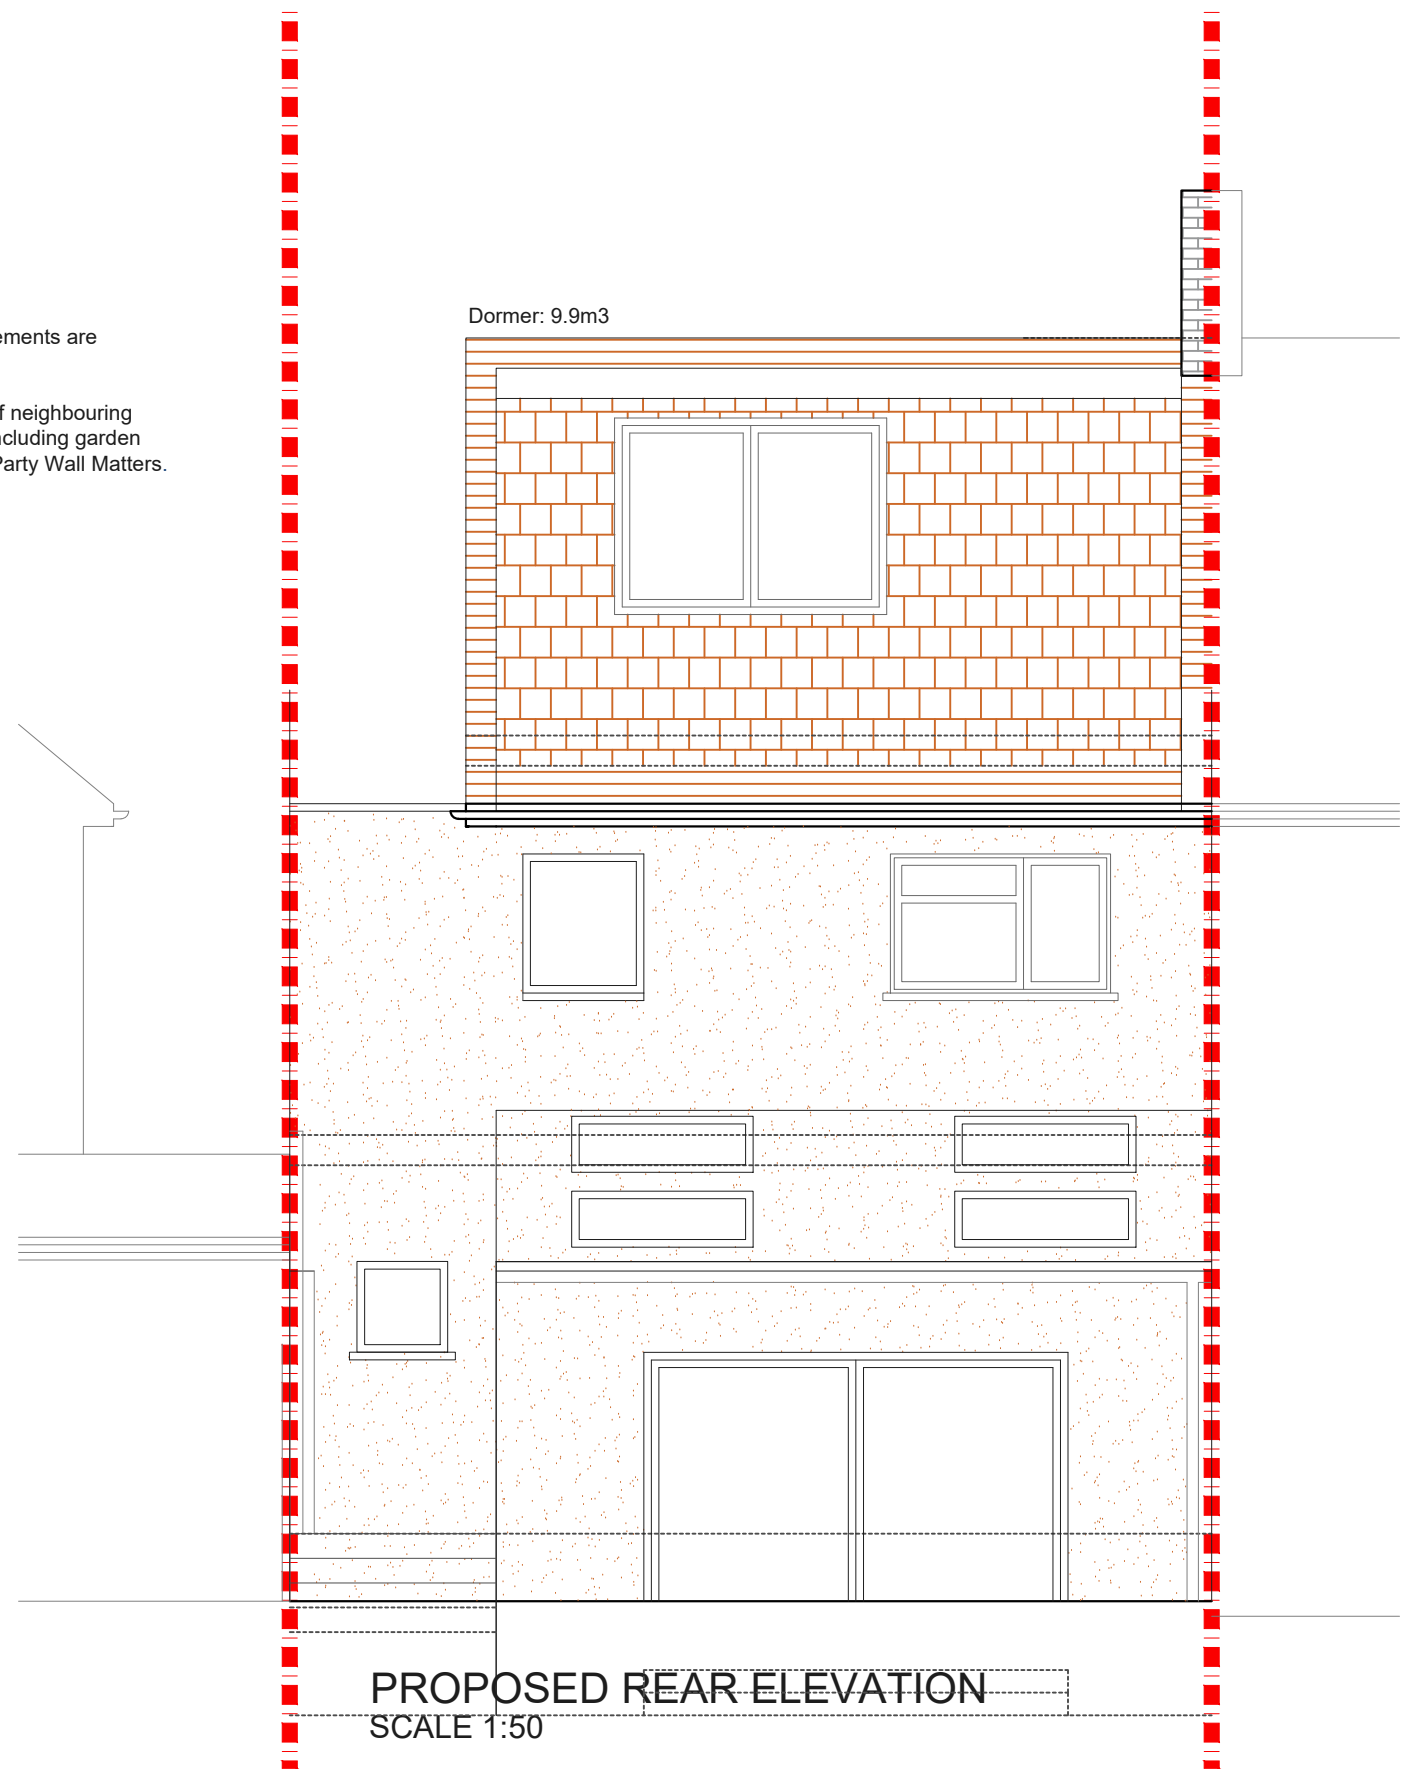

**PROPOSED REAR ELEVATION**  
SCALE 1:50

**Project Address**  
Arlington Drive, London SM5

**Client**  
MA

**Drawing Title**  
Proposed Front & Rear Elevation

**Drawn**  
JM

**Checked**  
JM

**Approved**  
DA

**Disclaimer**

Drawings to be read in conjunction with the relevant drawing and specification. Figured dimensions only. Dimensions should not be relied upon for the purposes of ordering material or placing sub-contractor orders. Third parties to take their own site measurements. Site boundaries are indicative only and are subject to confirmation with land registry. A party wall surveyor should be consulted to ascertain whether adjoining owners are notifiable. On planning drawings, all structural beams, openings, lintels and any other bearings are indicative and are subject to review from a structural engineer. All drawings are subject to onsite inspection.

**Drawing No**  
3PD - 05

**Date Issued**  
15/11/2022

**Revision**      **North**

**Notes**



**buildteam**  
Extension Specialists

Phone  
0207 495 6561  
Email  
hello@buildteam.com  
Office  
342 Clapham Rd, SW9 9AJ  
Online  
www.buildteam.com