


No. 50
No. 48

No. 48
No. 46


SIDE ACCESS

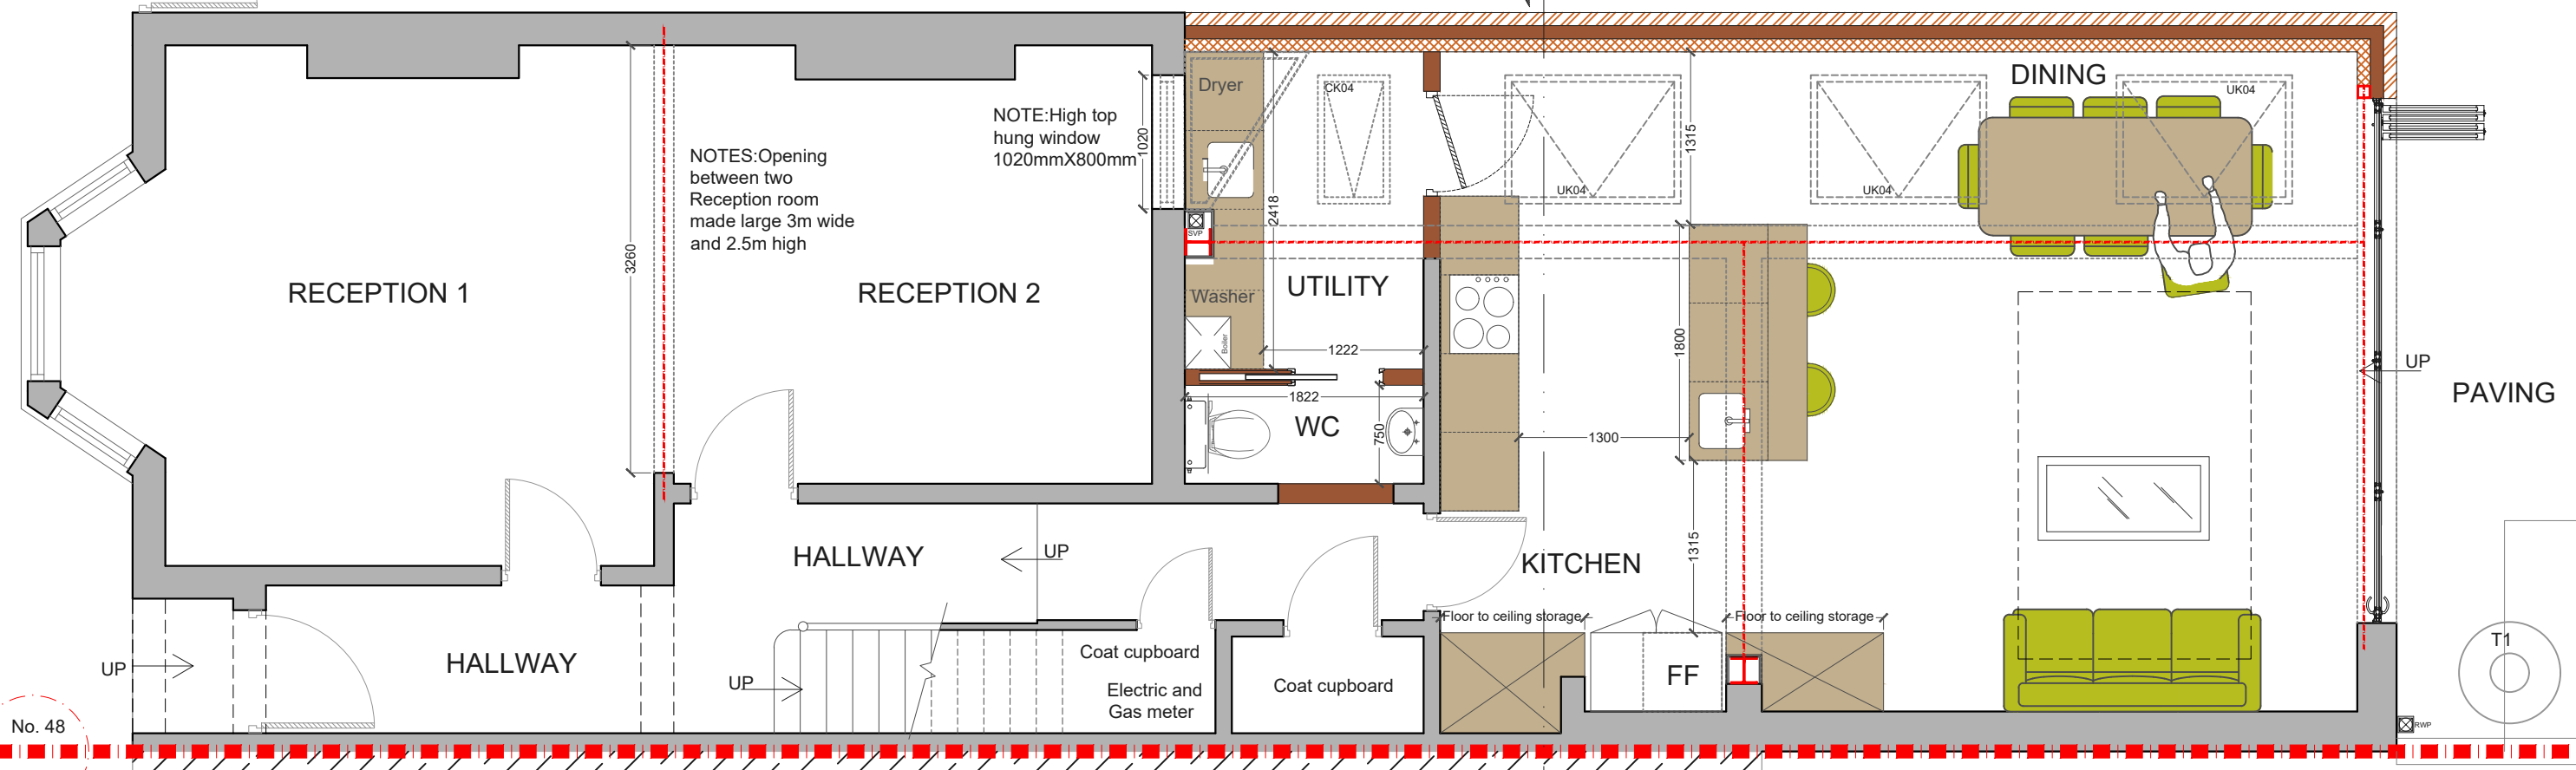


PROPOSED GROUND FLOOR PLAN
SCALE 1:50

NOTES: All detailed measurements are approximate.
NOTES: All measurements of neighbouring properties are approximate including garden levels and will be subject to Party Wall Matters.

REV.	DATE	NOTES	CLIENT	PROJECT ADDRESS	SCALE	DRAWING NO.
			PM	ASHBOURNE GROVE, SE22	1:50@A3	3PD- 01
				DRAWING TITLE	DATE	
				PROPOSED GROUND FLOOR PLAN	08-02-2022	
					0 0.5 1 1.5 2 2.5 3 3.5 4 4.5 5	
					Meters @ 1:50@ A3	

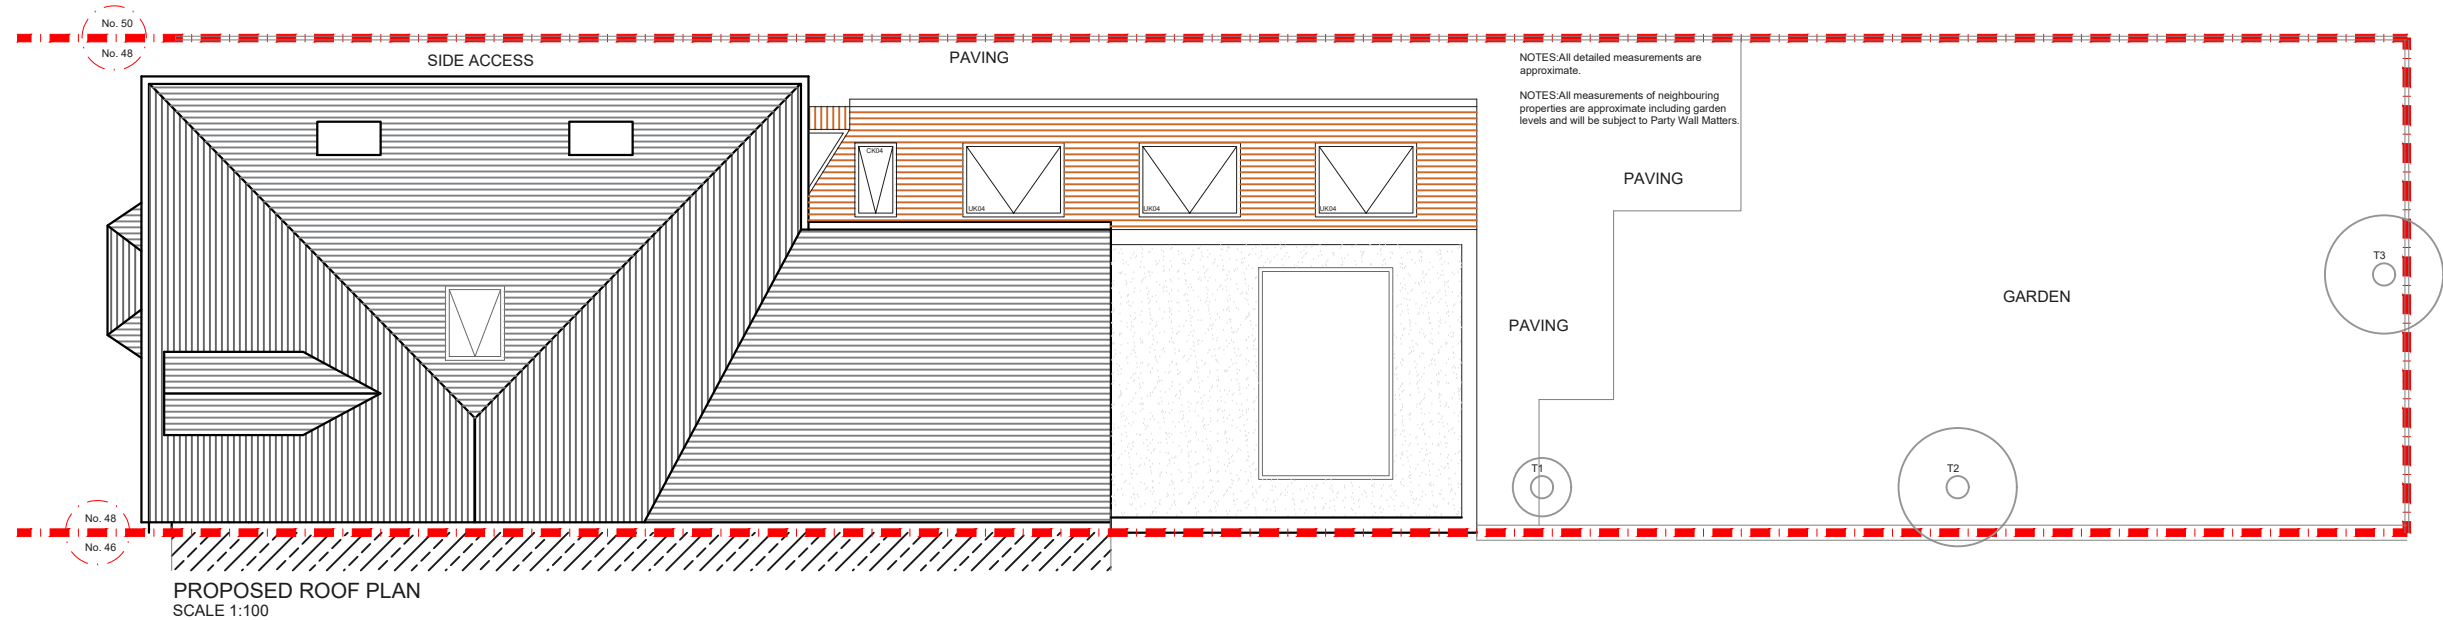


REV.	DATE	NOTES	CLIENT	PROJECT ADDRESS	SCALE	DRAWING NO.
			PM	ASHBOURNE GROVE, SE22	1:100@A3	3PD- 02
				DRAWING TITLE	DATE	
				PROPOSED ROOF PLAN	08-02-2022	
					0 1 2 3 4 5 6 7 8 9 10	
					Meters @ 1:100@ A3	

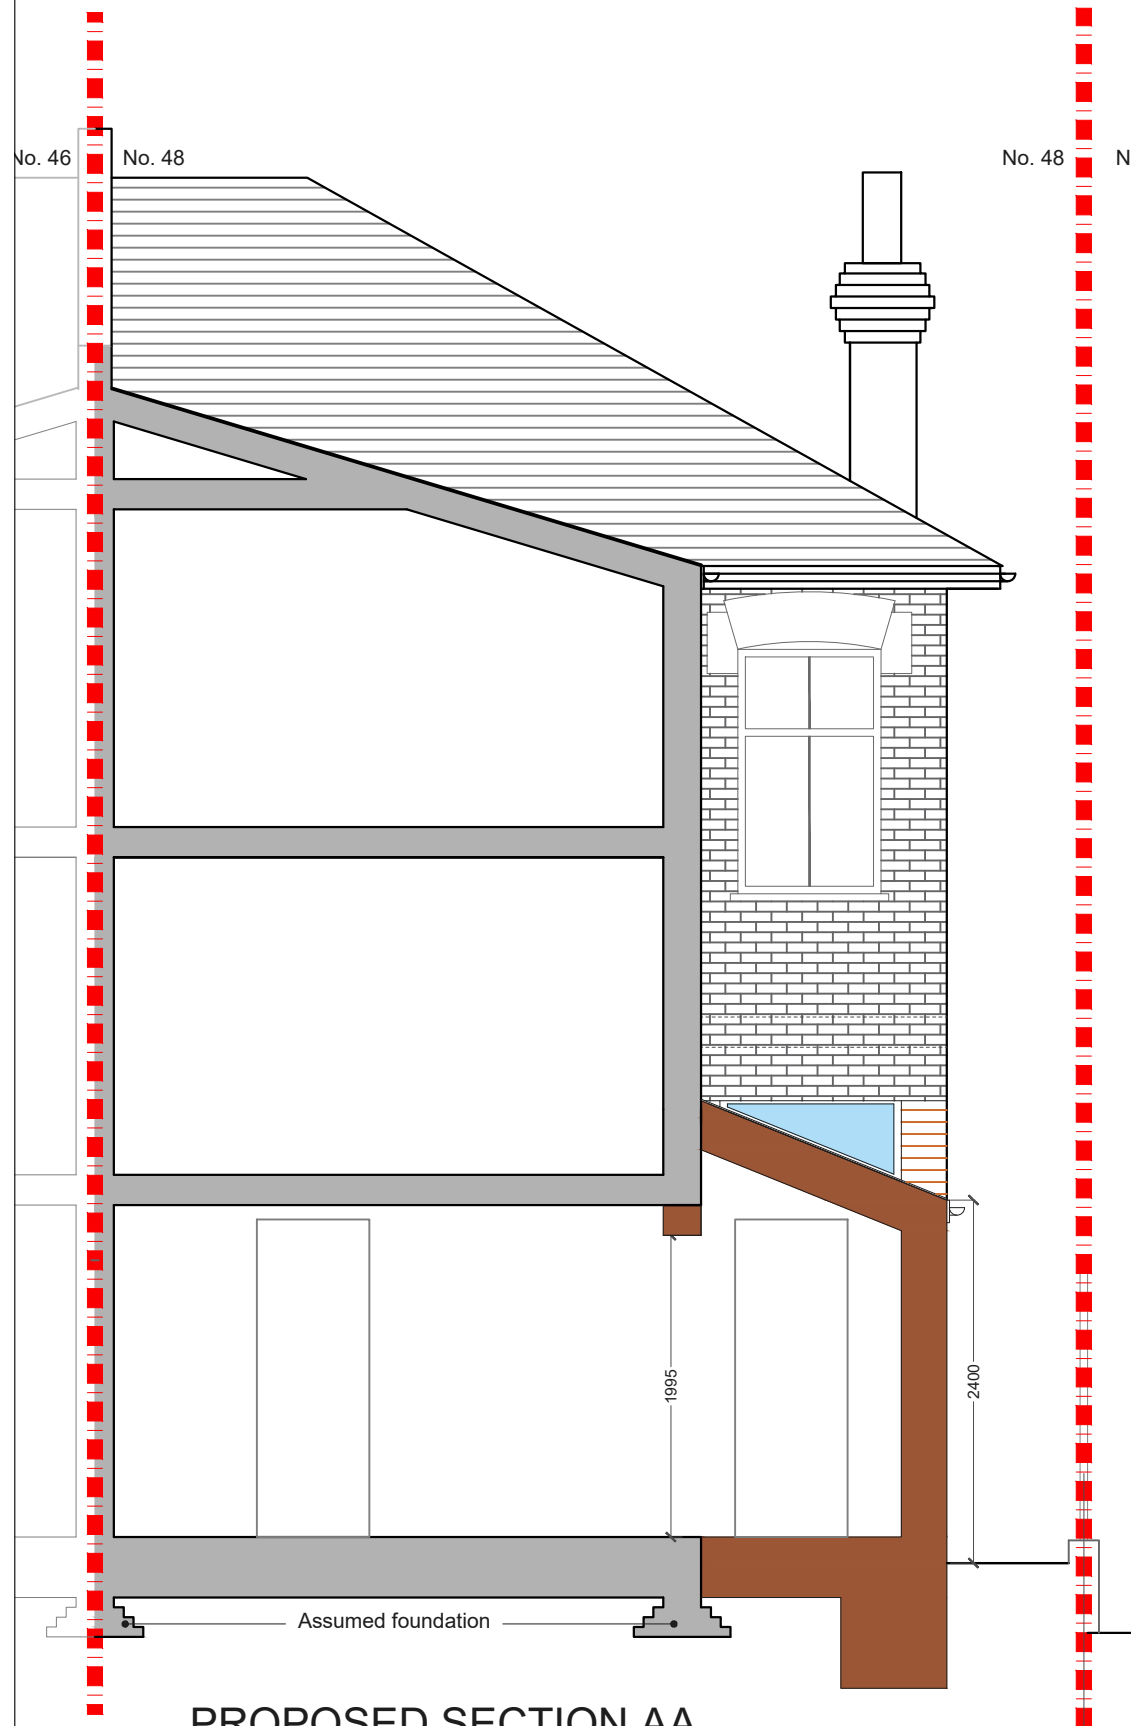

PROPOSED SECTION AA
SCALE 1:50

NOTES: All detailed measurements are approximate.

NOTES: All measurements of neighbouring properties are approximate including garden levels and will be subject to Party Wall Matters.

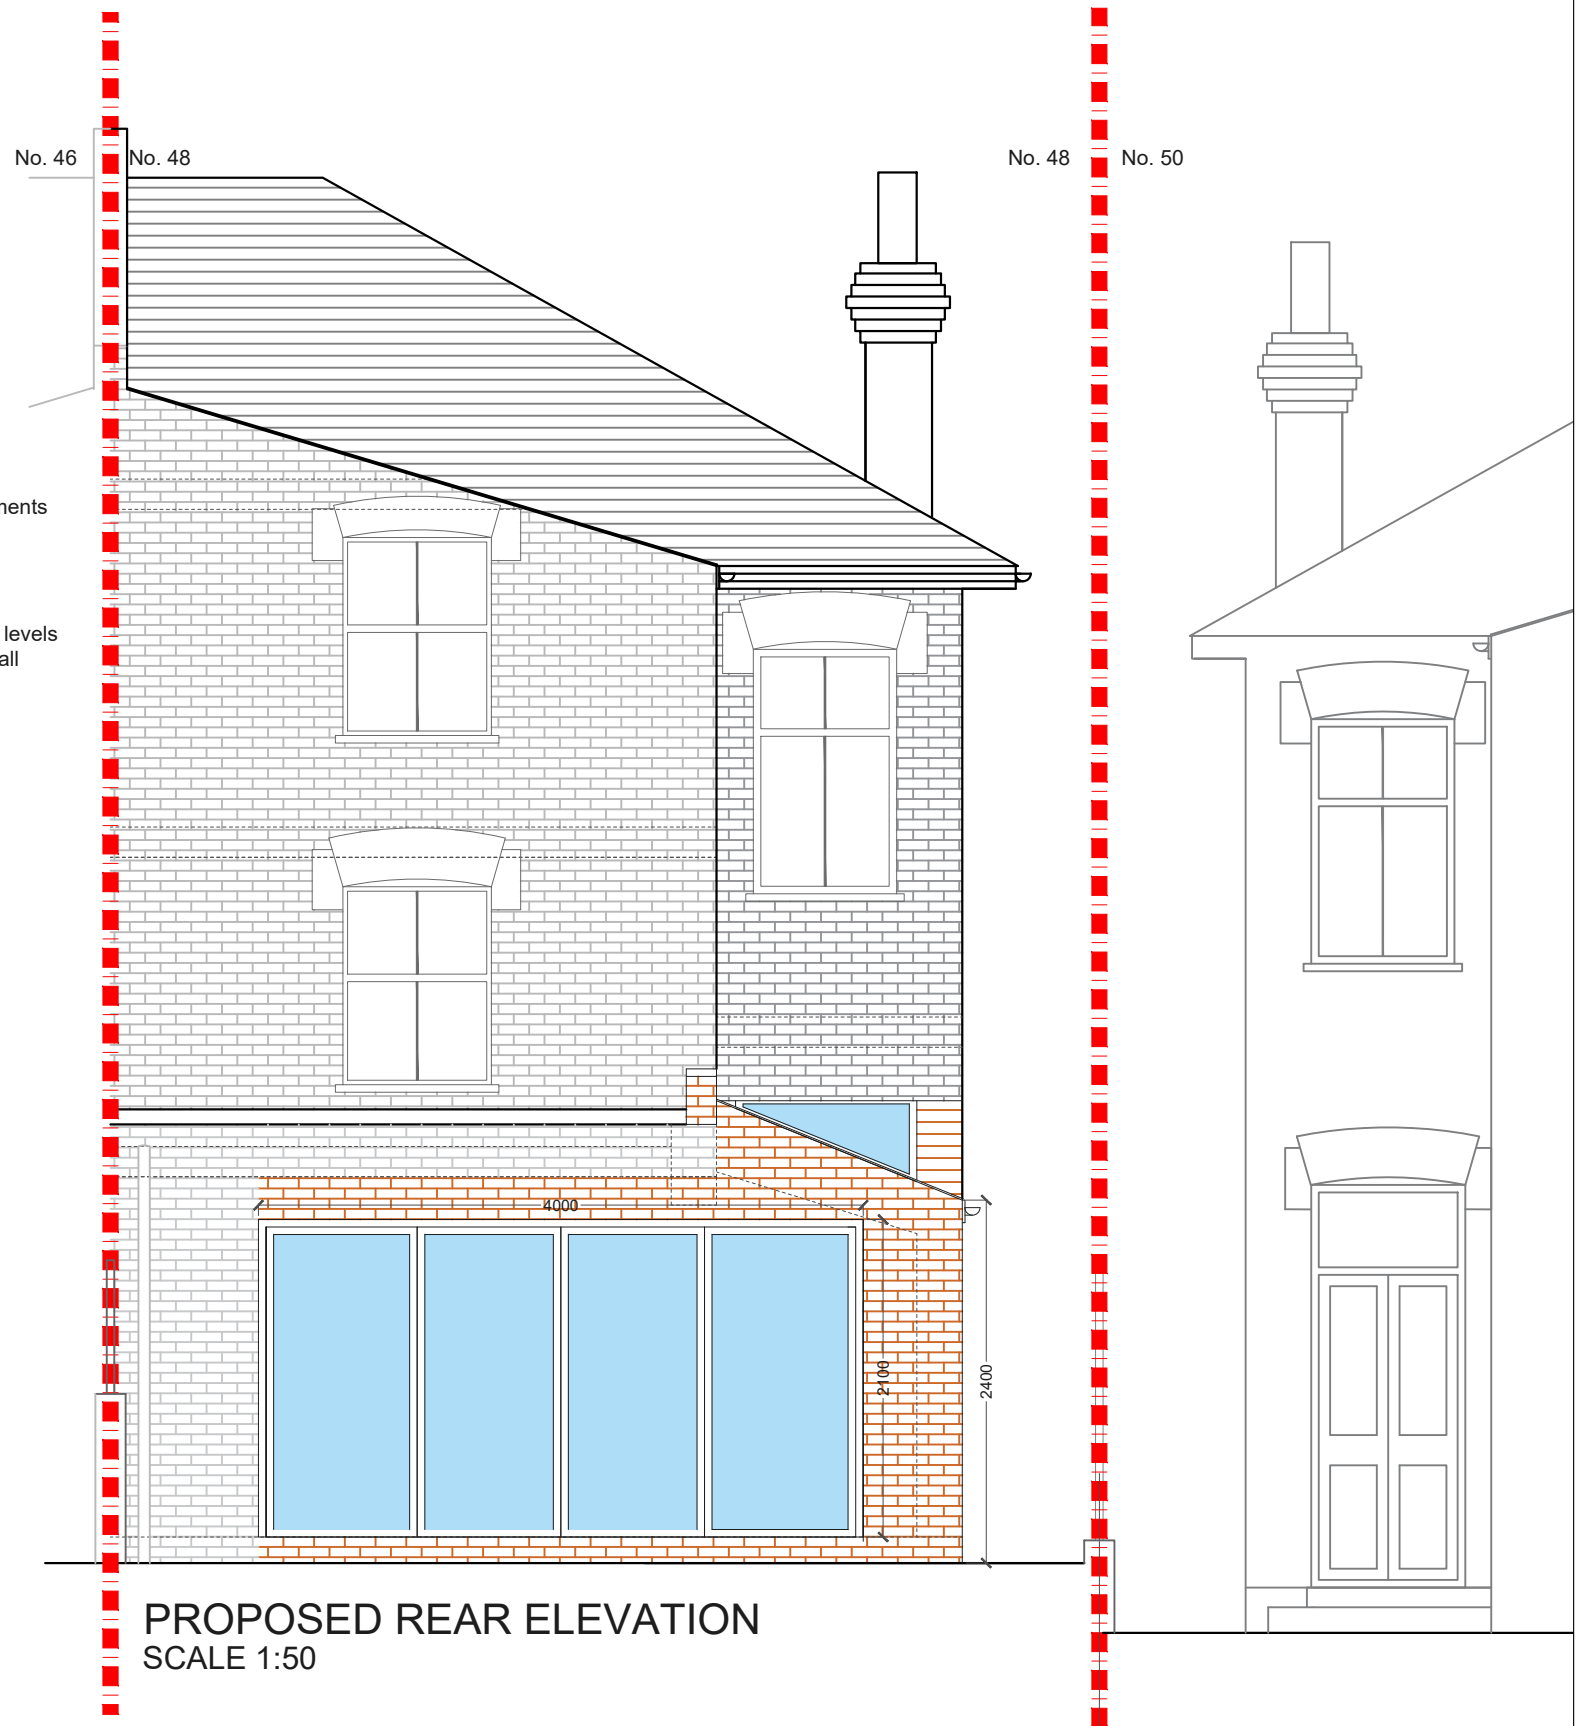

PROPOSED REAR ELEVATION
SCALE 1:50

REV.	DATE	NOTES	CLIENT	PROJECT ADDRESS	SCALE	DRAWING NO.
			PM	ASHBOURNE GROVE, SE22	1:50@A3	3PD- 03
				DRAWING TITLE	DATE	
				PROPOSED SECTION AA AND REAR ELEVATION	08-02-2022	
					0 0.5 1 1.5 2 2.5 3 3.5 4 4.5 5	
					Meters @ 1:50@ A3	