


**PROPOSED GROUND FLOOR PLAN**  
SCALE 1:50

NOTES: All detailed measurements are approximate.

NOTES: All measurements of neighbouring properties are approximate including garden levels and will be subject to Party Wall Matters.

REV.	DATE	NOTES	CLIENT	PROJECT ADDRESS	SCALE	DRAWING NO.
			NAM	ALLESTREE ROAD, SW6	1:50@A3	P- 1
				DRAWING TITLE	DATE	
				EXISTING GROUND FLOOR PLAN	16-10-2020	
					<p>Meters @ 1:50@ A3</p>	
			<p><b>designteam</b> 342 Clapham Road London SW9 9AJ Tel: 0207 242 5353 hello@designteam.co.uk www.designteam.co.uk</p>			

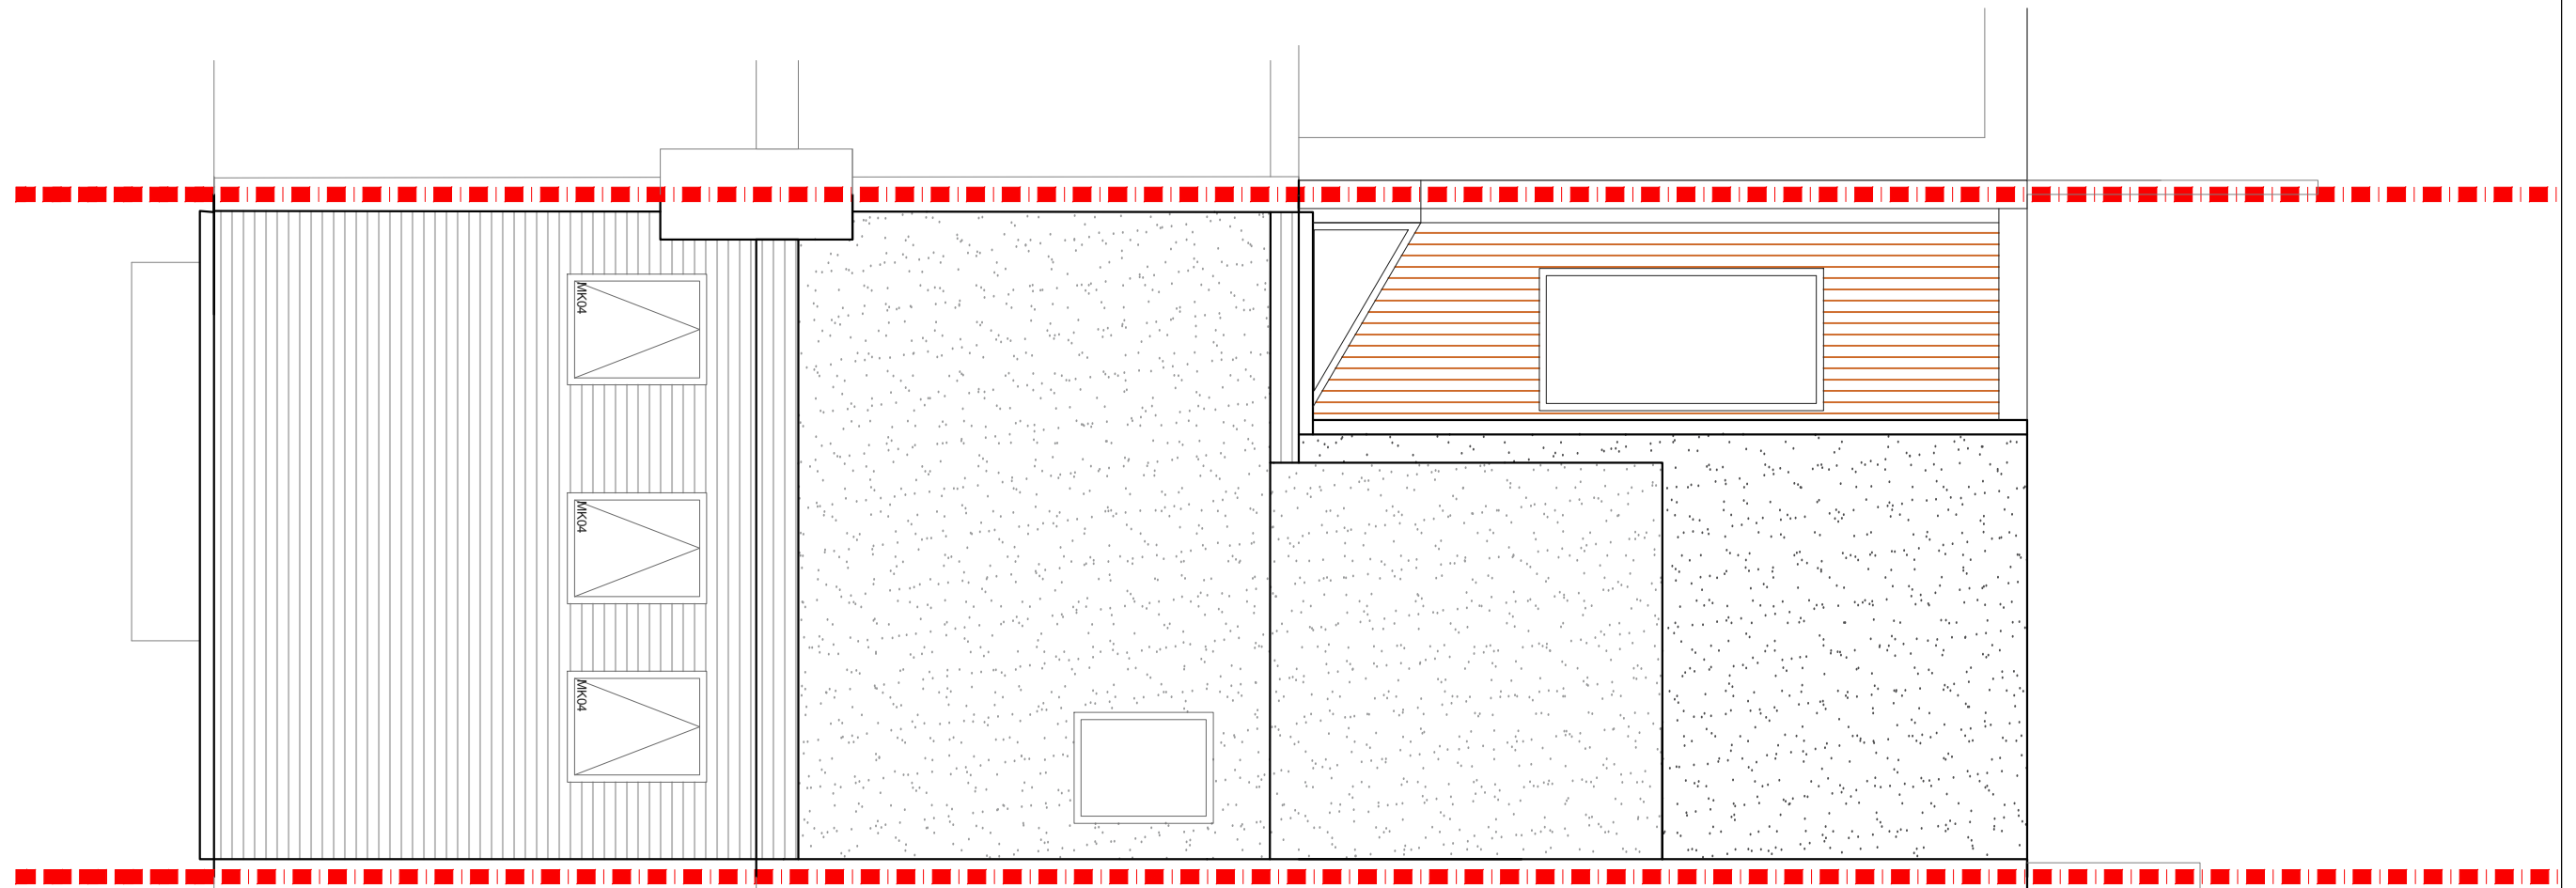

**PROPOSED ROOF PLAN**  
SCALE 1:50





NOTES: All detailed measurements are approximate.

NOTES: All measurements of neighbouring properties are approximate including garden levels and will be subject to Party Wall Matters.

REV.	DATE	NOTES	CLIENT	PROJECT ADDRESS	SCALE	DRAWING NO.
			NAM	ALLESTREE ROAD, SW6	1:50@A3	P- 2
				DRAWING TITLE	DATE	
				PROPOSED ROOF PLAN	16-10-2020	
					0 0.5 1 1.5 2 2.5 3 3.5 4 4.5 5	
					Meters @ 1:50@ A3	

**designteam**

342 Clapham Road London SW9 9AJ  
Tel: 0207 242 5353  
hello@designteam.co.uk  
www.designteam.co.uk

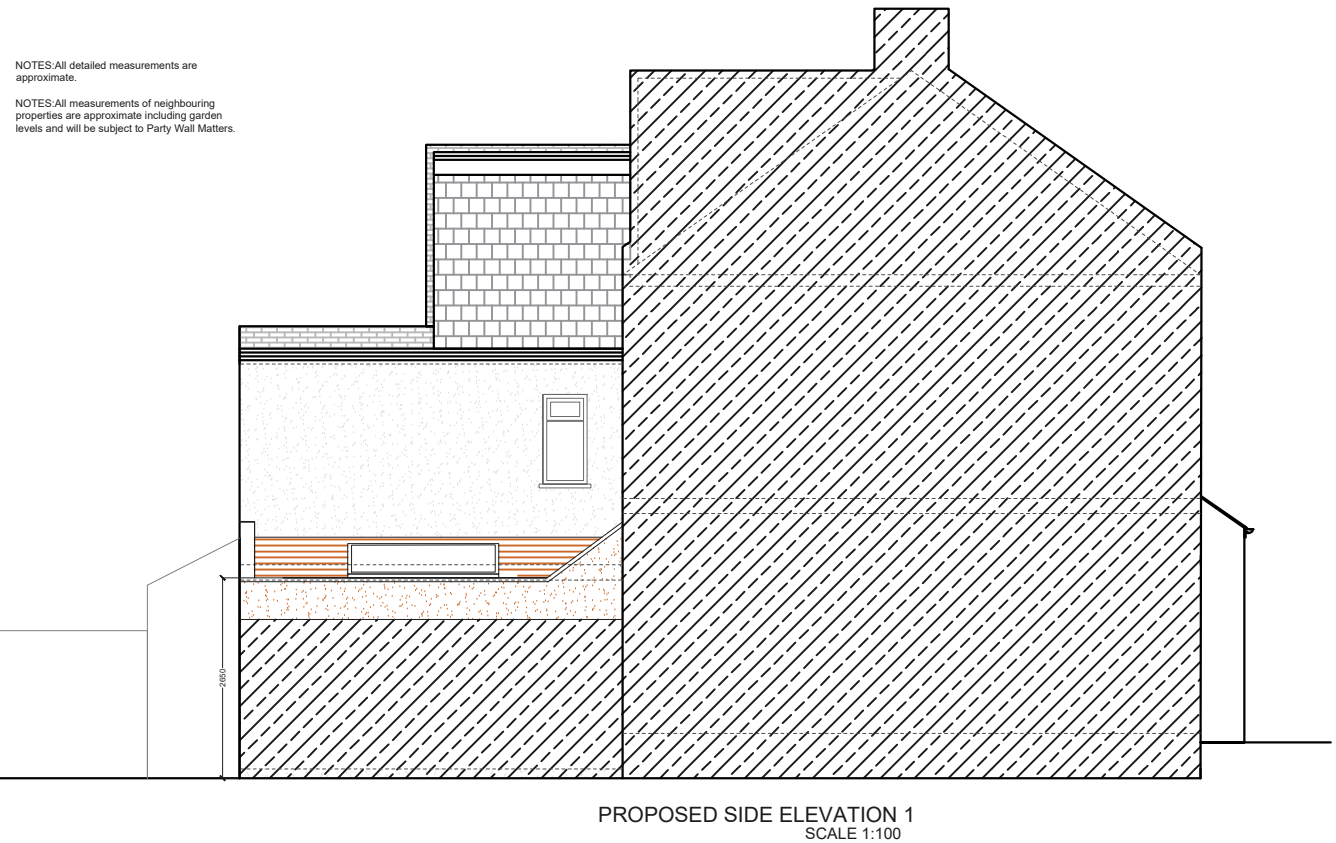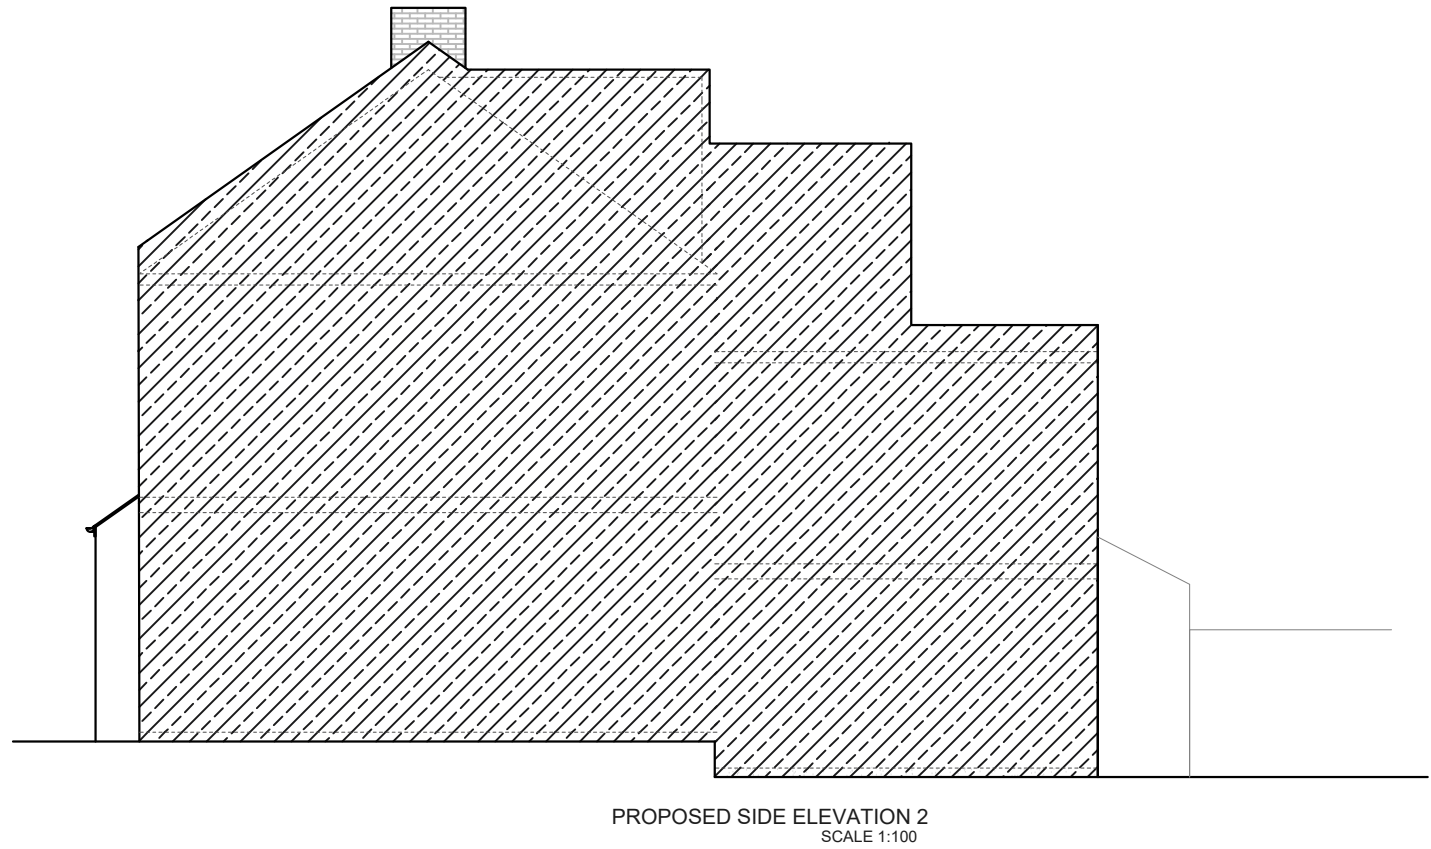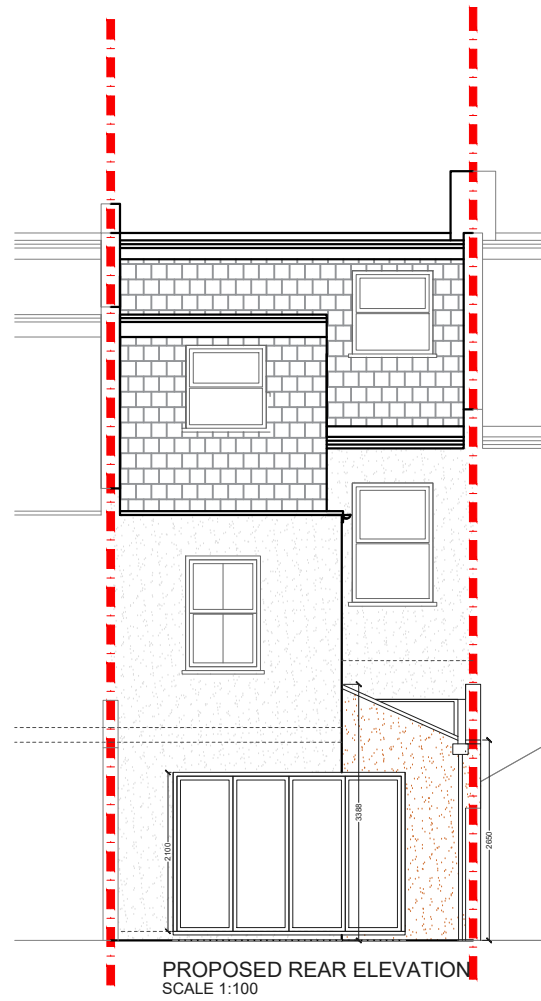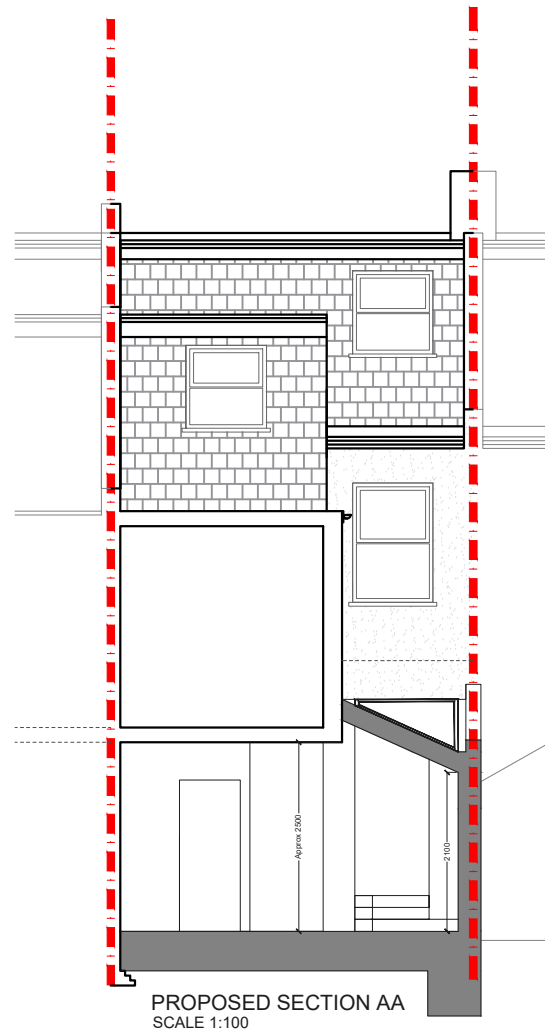

NOTES: All detailed measurements are approximate.  
NOTES: All measurements of neighbouring properties are approximate including garden levels and will be subject to Party Wall Matters.

REV.	DATE	NOTES

CLIENT  
**NAM**


PROJECT ADDRESS  
**ALLESTREE ROAD,  
SW6**

DRAWING TITLE  
**PROPOSED ELEVATIONS  
AND SECTION**

SCALE  
**1:100@A3**

DATE  
**16-10-2020**

DRAWING NO.  
**P- 3**

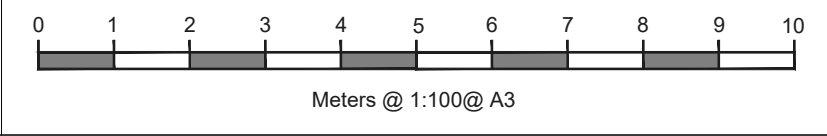

**designteam**

342 Clapham Road  
London  
SW9 9AJ

Tel: 0207 242 5353  
hello@designteam.co.uk  
www.designteam.co.uk