


PROPOSED FIRST FLOOR PLAN
SCALE 1:50

NOTES: All detailed measurements are approximate.

NOTES: All measurements of neighbouring properties are approximate including garden levels and will be subject to Party Wall Matters.

REV.	DATE	NOTES	CLIENT	PROJECT ADDRESS	SCALE	DRAWING NO.
			IS	ARGYLE ROAD, W13	1:50@A3	P-01
				DRAWING TITLE	DATE	
				PROPOSED FIRST FLOOR PLAN	25-09-2020	

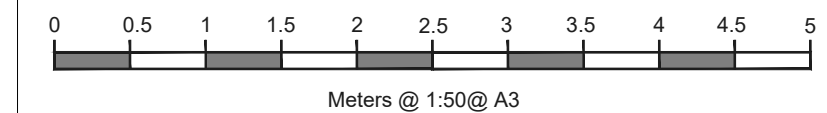




NOTES: All detailed measurements are approximate.

NOTES: All measurements of neighbouring properties are approximate including garden levels and will be subject to Party Wall Matters.

PROPOSED REAR ELEVATION
SCALE 1:50

REV.	DATE	NOTES	CLIENT	PROJECT ADDRESS	SCALE	DRAWING NO.
			IS	ARGYLE ROAD, W13	1:50@A3	P- 03
				DRAWING TITLE	DATE	
				PROPOSED REAR ELEVATION	25-09-2020	
				<p>Meters @ 1:50@ A3</p>		<p>342 Clapham Road London SW9 9AJ</p> <p>Tel: 0207 242 5353 hello@designteam.co.uk www.designteam.co.uk</p>

designteam

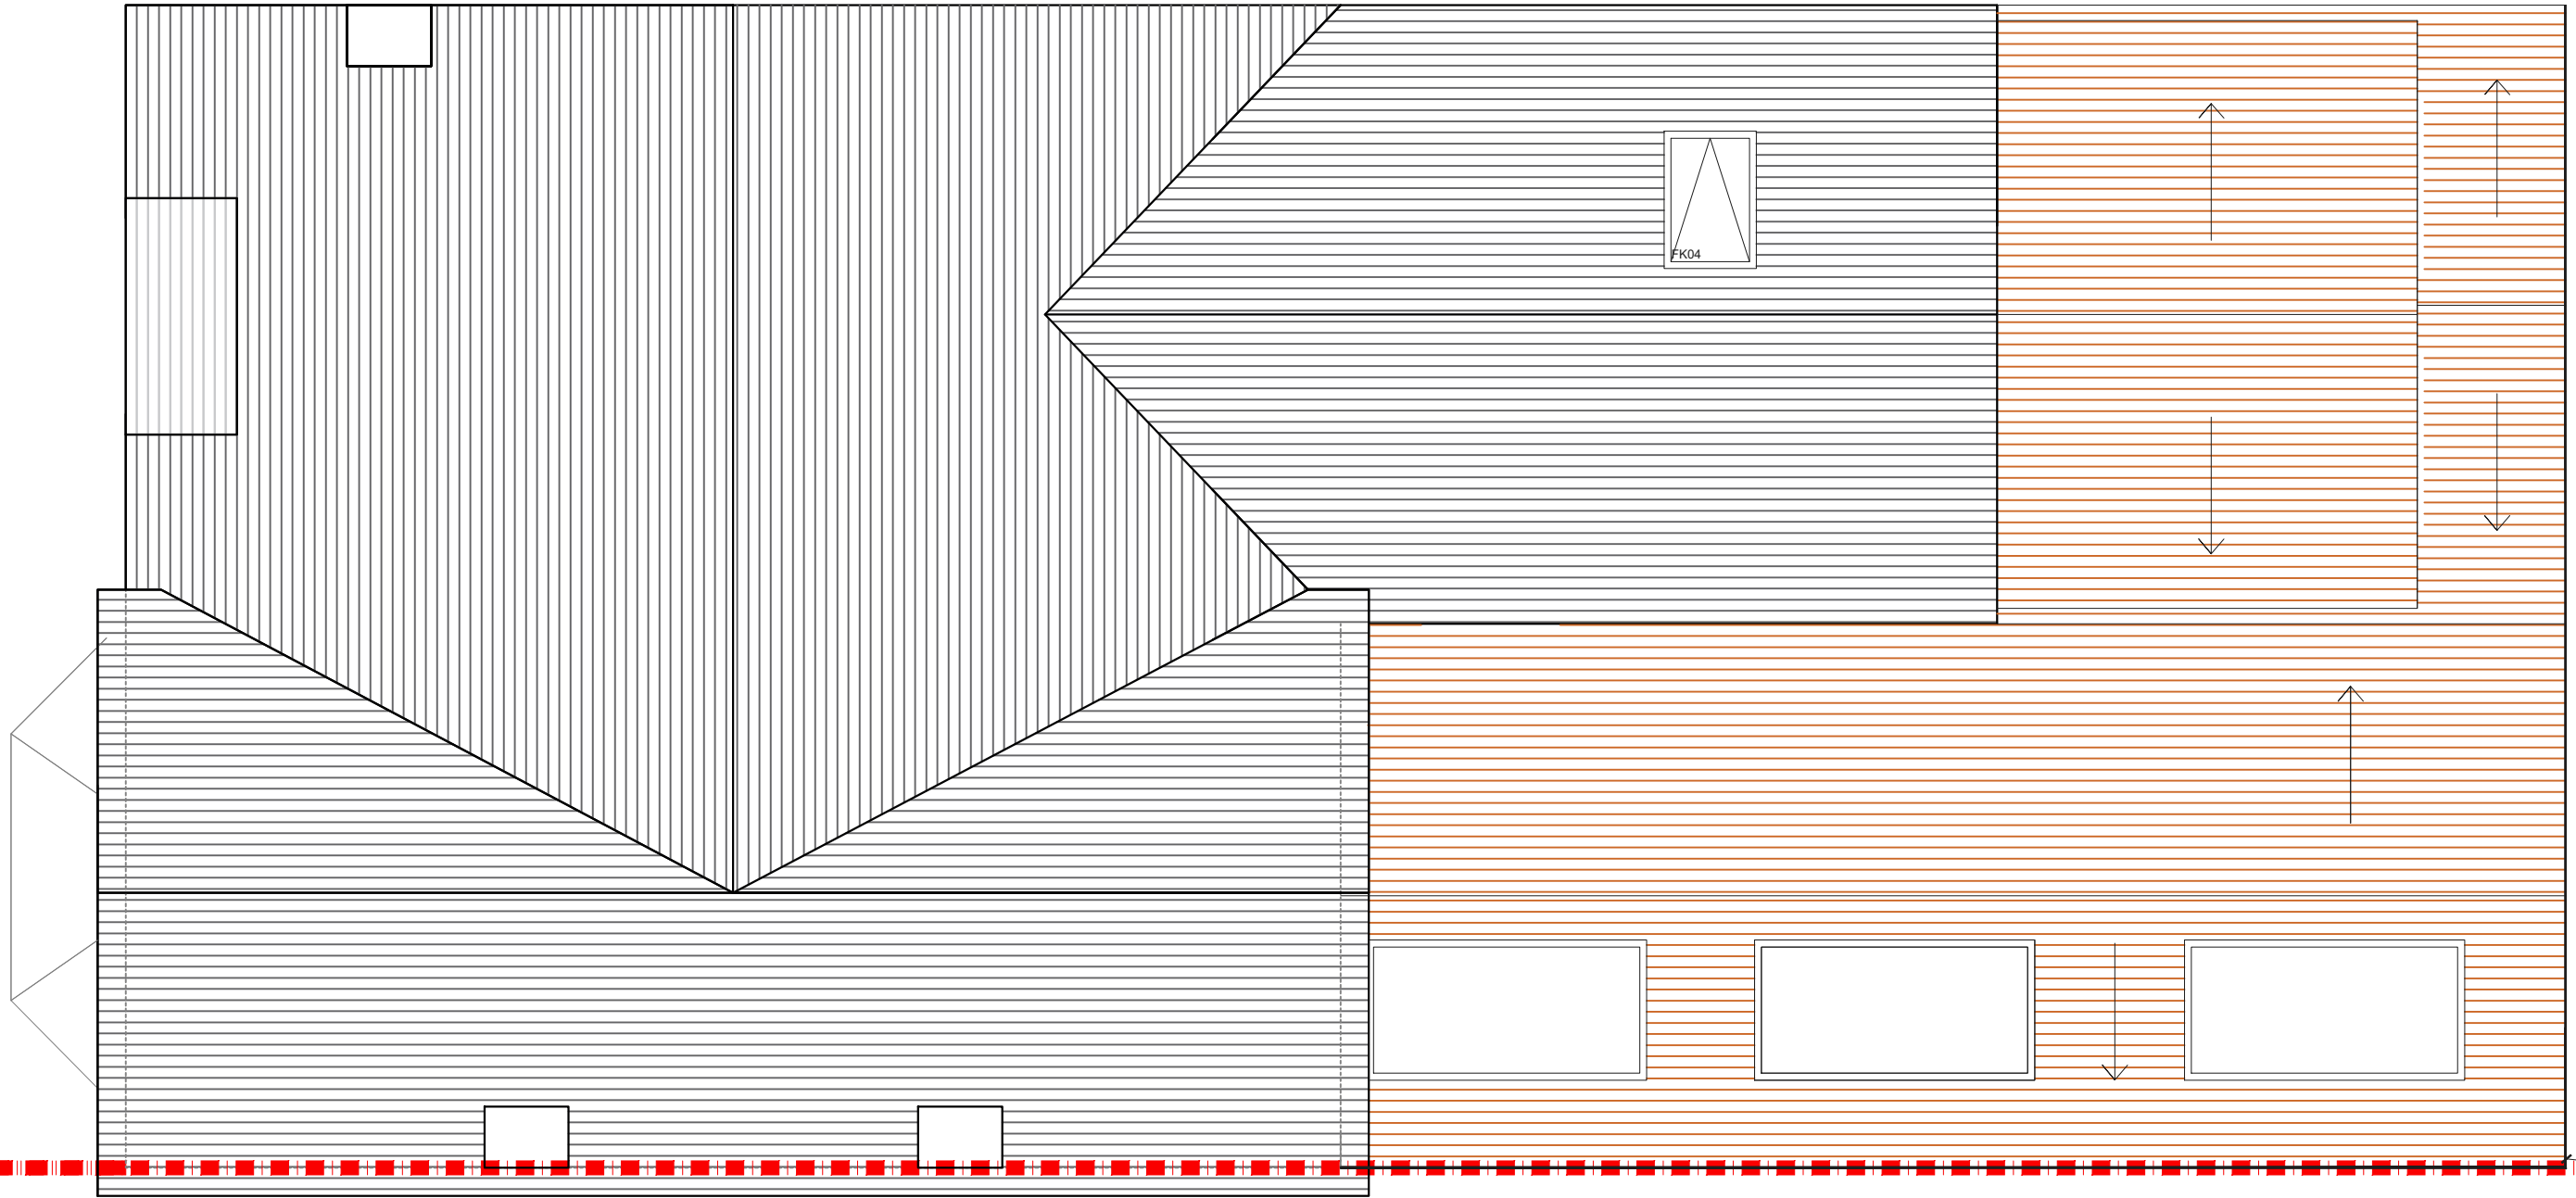

PROPOSED ROOF PLAN
SCALE 1:50

NOTES: All detailed measurements are approximate.

NOTES: All measurements of neighbouring properties are approximate including garden levels and will be subject to Party Wall Matters.

--

REV.	DATE	NOTES	CLIENT	PROJECT ADDRESS	SCALE	DRAWING NO.	<p style="font-size: small; margin-top: 5px;">342 Clapham Road London SW9 9AJ Tel: 0207 242 5353 hello@designteam.co.uk www.designteam.co.uk</p>
			IS	ARGYLE ROAD, W13	1:50@A3	P- 02	
				DRAWING TITLE	DATE		
				PROPOSED ROOF PLAN	25-09-2020		

