

PROPOSED LOFT PLAN
SCALE 1:50

Project Address
Arlington Drive, London SM5

Client
MA

Drawing Title
Proposed Loft Plan

Drawn
JM

Checked
JM

Approved
DA

Disclaimer
Drawings to be read in conjunction with the relevant drawing and specification. Figured dimensions only. Dimensions should not be relied upon for the purposes of ordering material or placing sub-contractor orders. Third parties to take their own site measurements. Site boundaries are indicative only and are subject to confirmation with land registry. A party wall surveyor should be consulted to ascertain whether adjoining owners are notifiable. On planning drawings, all structural beams, openings, lintels and any other bearings are indicative and are subject to review from a structural engineer. All drawings are subject to onsite inspection.

Drawing No
3PD - 01

Date Issued
19/01/2022

Revision
A

Notes

North




buildteam
Extension Specialists

Phone
0207 495 6561


Email
hello@buildteam.com

Online
www.buildteam.com

Office
342 Clapham Rd, SW9 9AJ

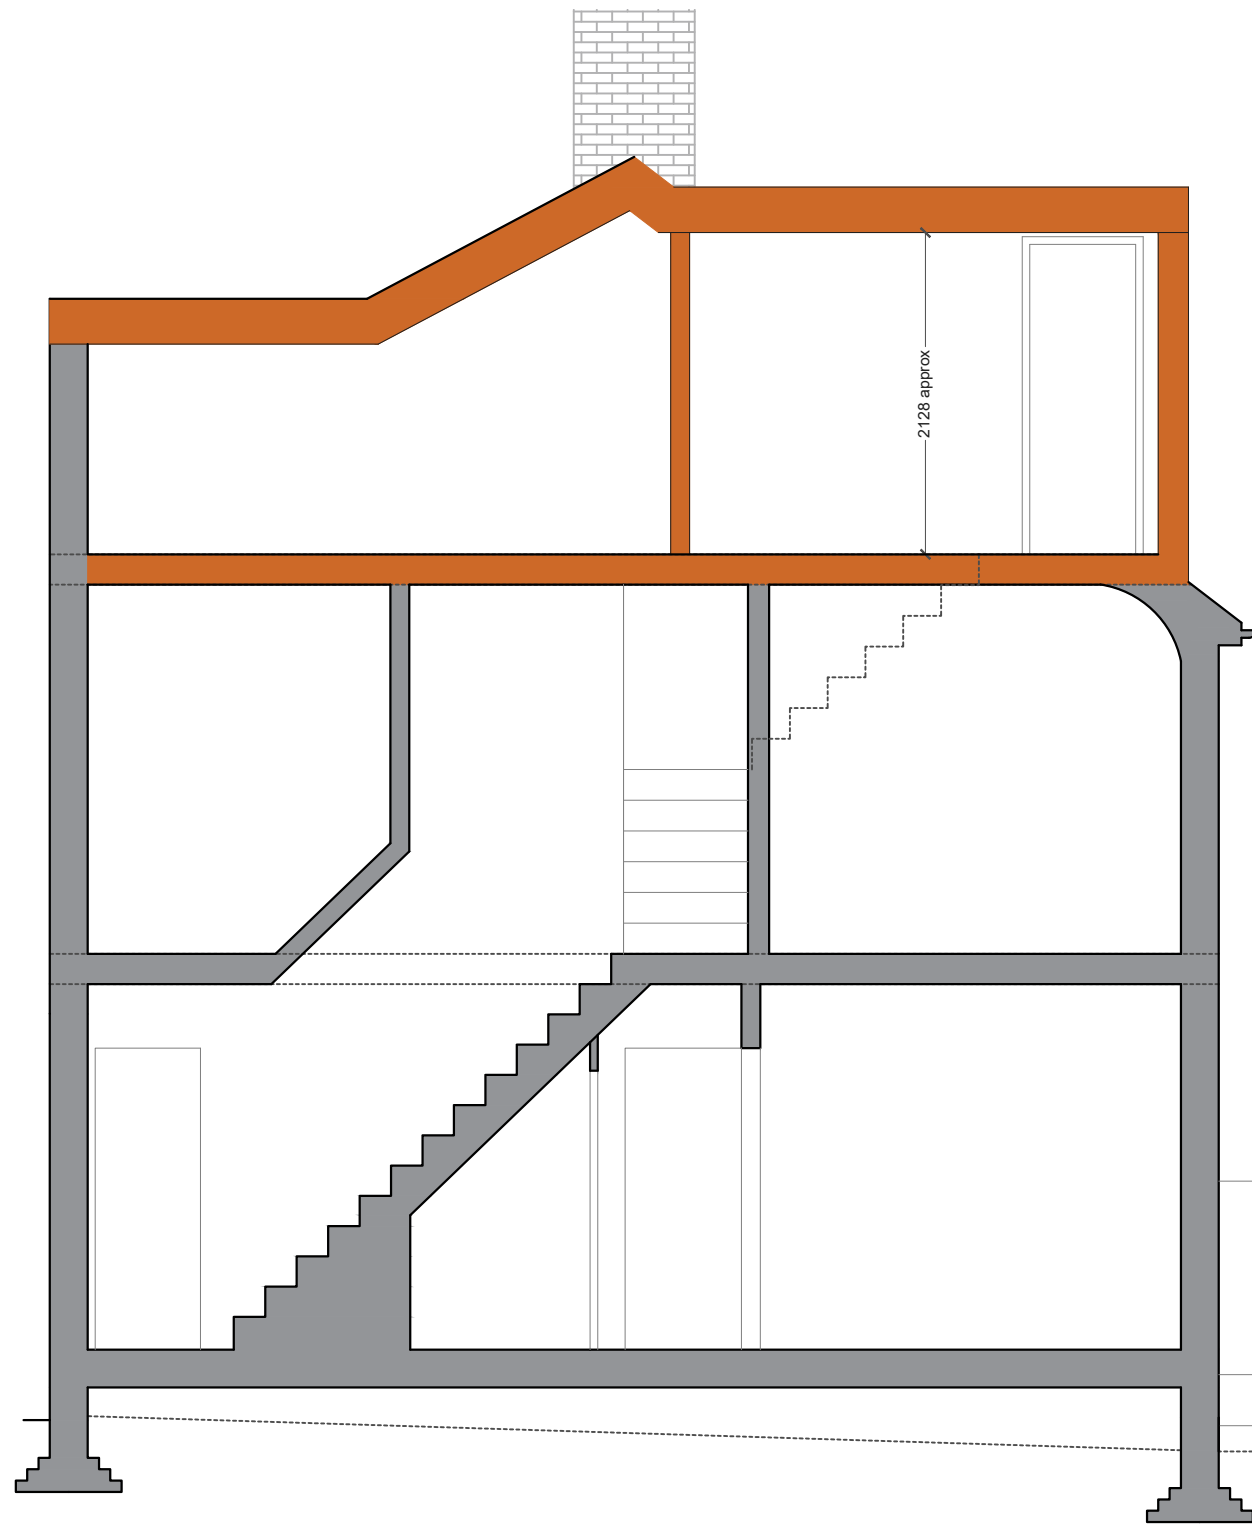

PROPOSED SECTION A-A
SCALE 1:50

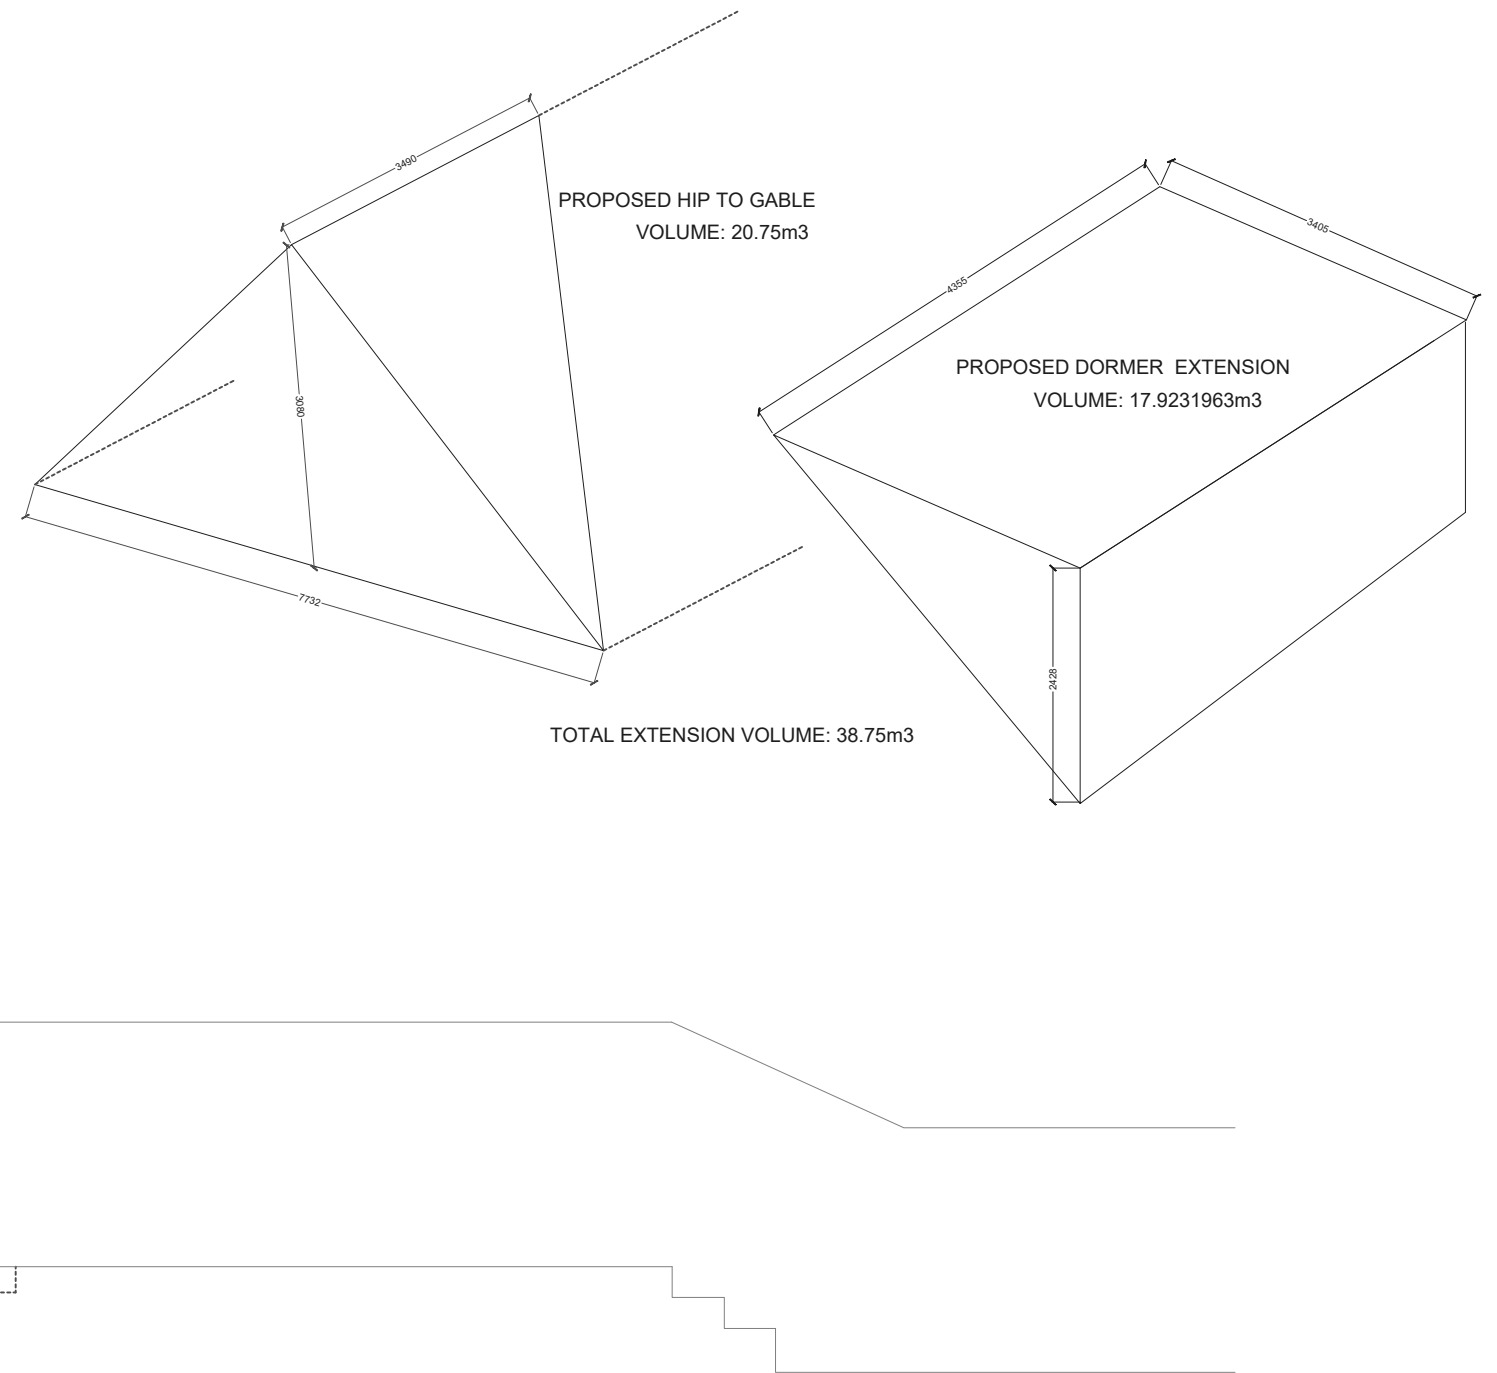

Project Address
Arlington Drive, London SM5

Client
MA

Drawing Title
Proposed Section A-A

Drawn
JM

Checked
JM

Approved
DA

Disclaimer

Drawings to be read in conjunction with the relevant drawing and specification. Figured dimensions only. Dimensions should not be relied upon for the purposes of ordering material or placing sub-contractor orders. Third parties to take their own site measurements. Site boundaries are indicative only and are subject to confirmation with land registry. A party wall surveyor should be consulted to ascertain whether adjoining owners are notifiable. On planning drawings, all structural beams, openings, lintels and any other bearings are indicative and are subject to review from a structural engineer. All drawings are subject to onsite inspection.

Drawing No
3PD - 02

Date Issued
19/01/2022


Revision
A **North**

Notes




buildteam
Extension Specialists

Phone
0207 495 6561
Email
hello@buildteam.com
Office
342 Clapham Rd, SW9 9AJ

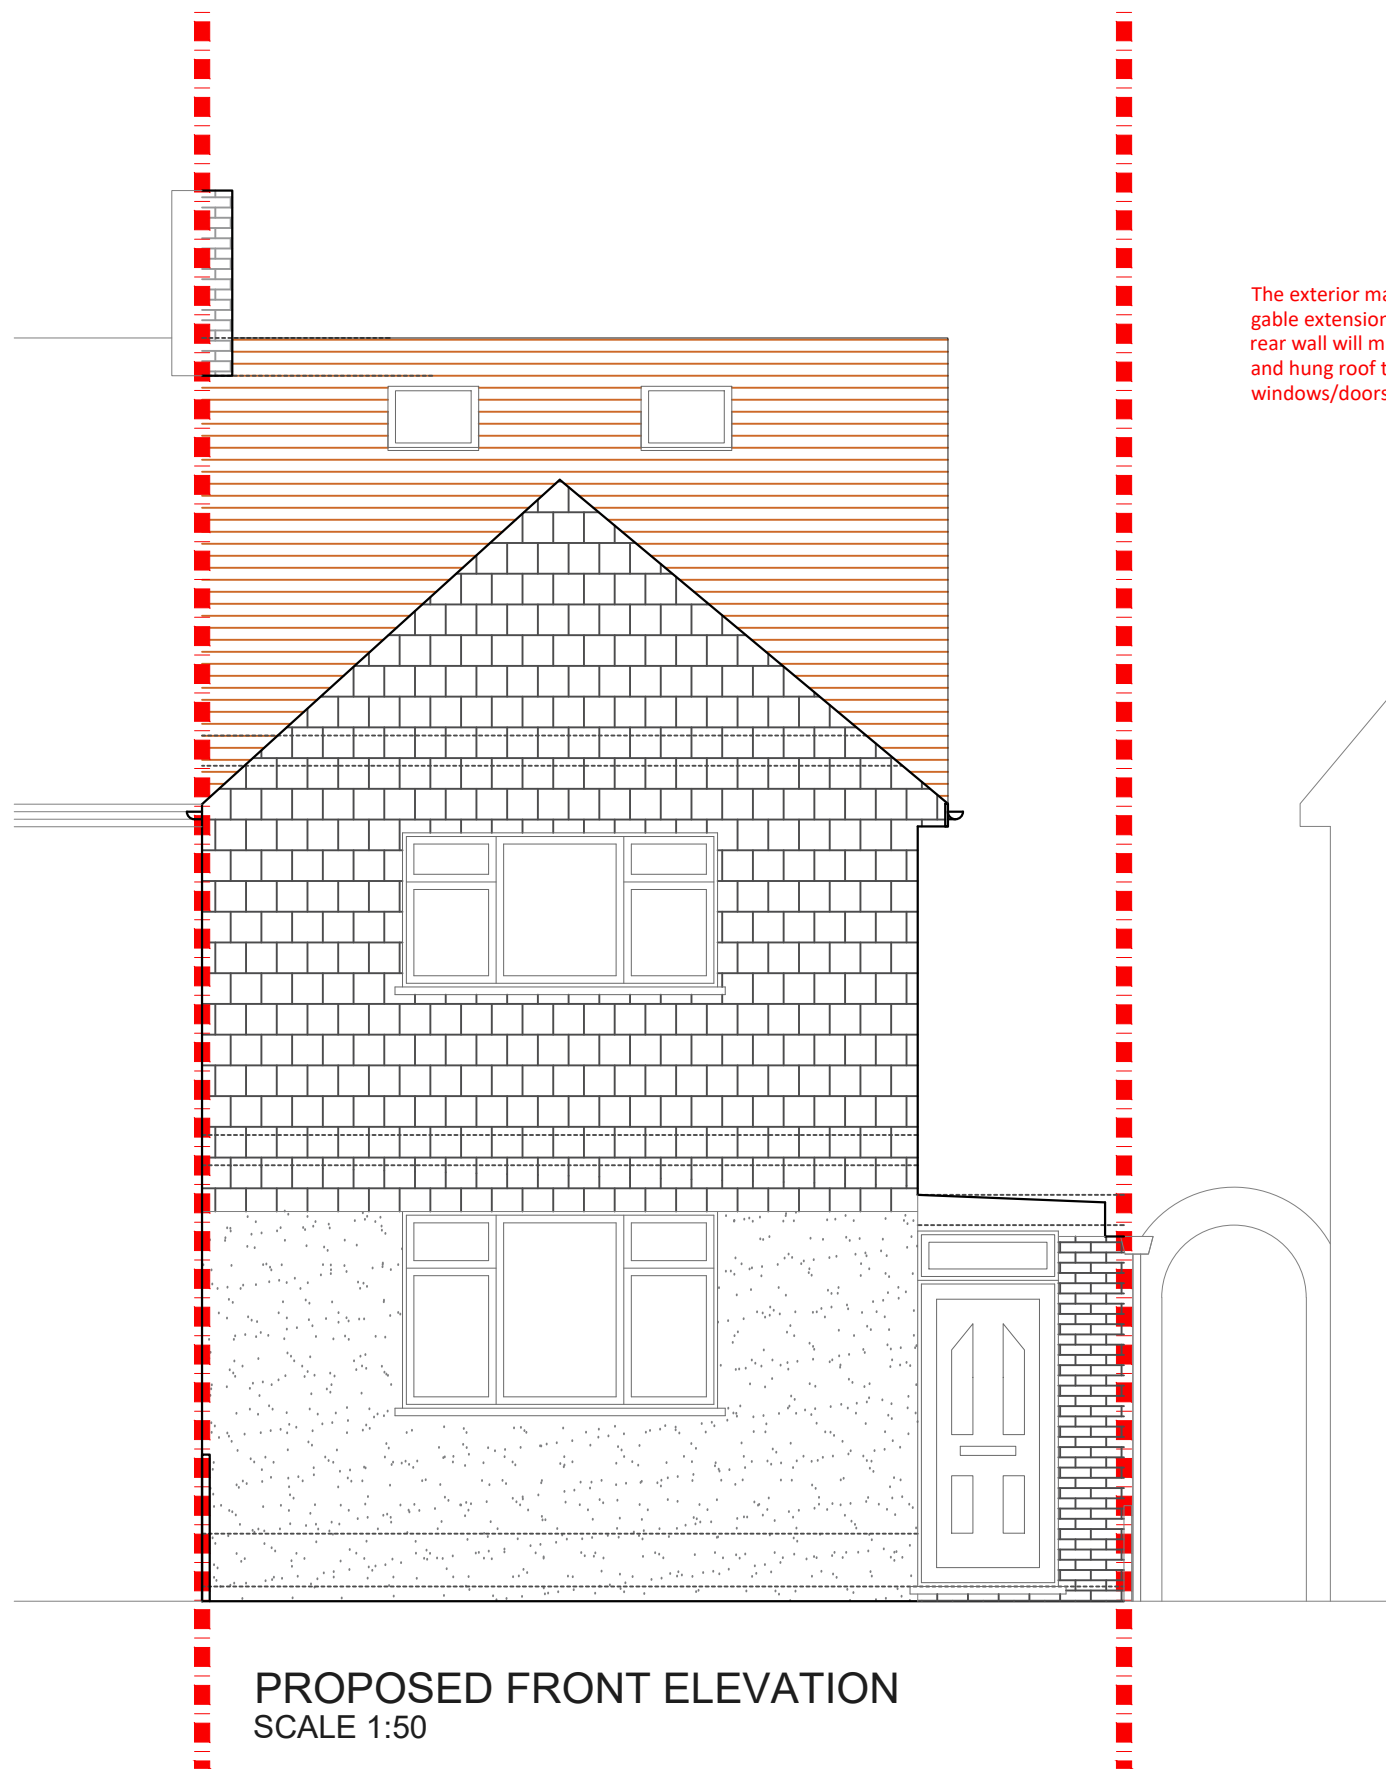

PROPOSED FRONT ELEVATION
SCALE 1:50

The exterior materials of the proposed hip to gable extension and dormer with windows on the rear wall will match the exterior red interlocking and hung roof tiles and white uPVC windows/doors of the existing house.

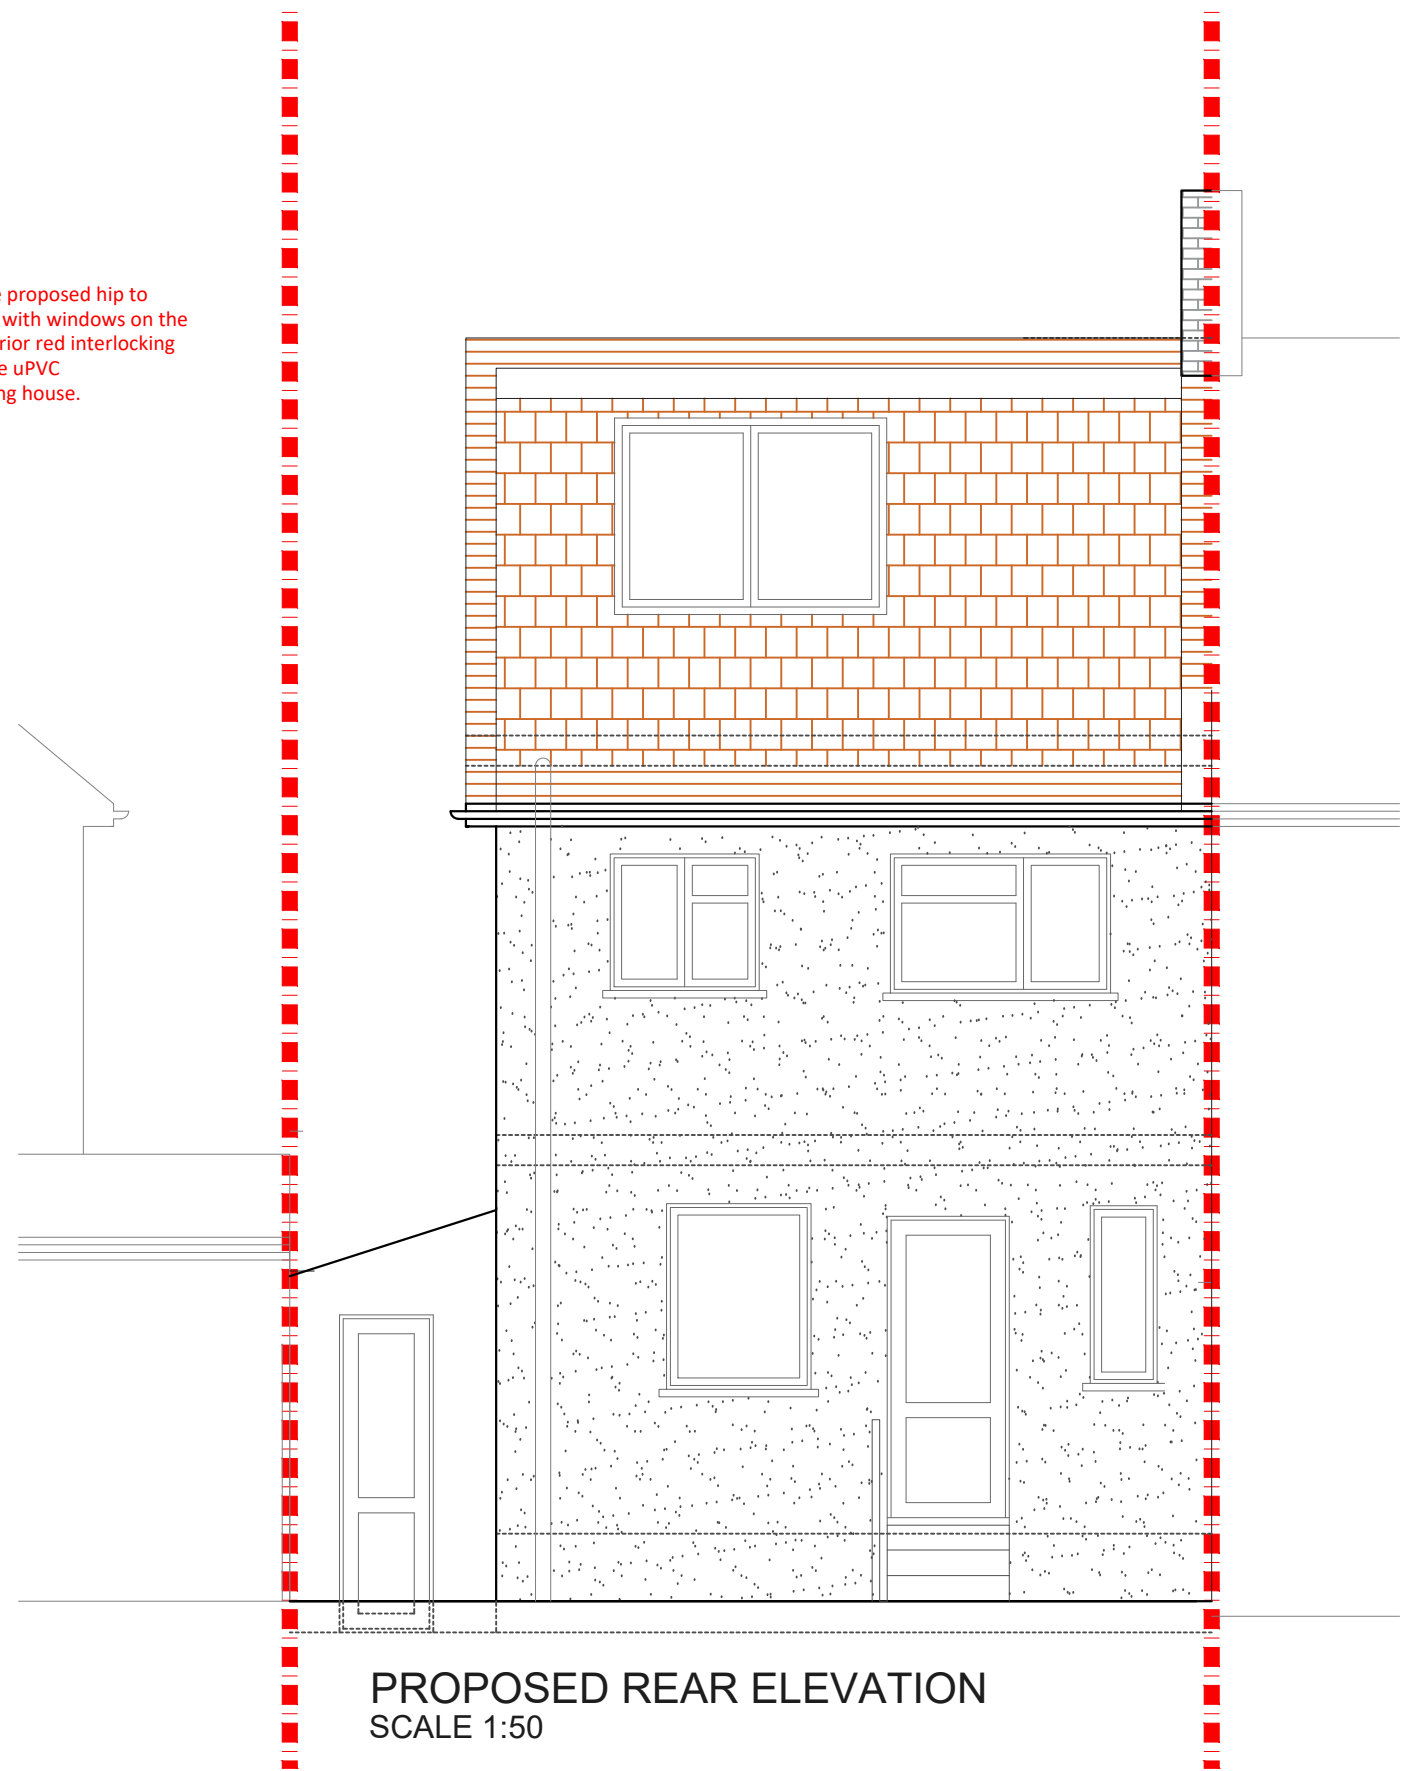

PROPOSED REAR ELEVATION
SCALE 1:50

Project Address
Arlington Drive, London SM5

Client
MA

Drawing Title
Proposed Front & Rear Elevation

Drawn
JM

Checked
JM

Approved
DA

Disclaimer

Drawings to be read in conjunction with the relevant drawing and specification. Figured dimensions only. Dimensions should not be relied upon for the purposes of ordering material or placing sub-contractor orders. Third parties to take their own site measurements. Site boundaries are indicative only and are subject to confirmation with land registry. A party wall surveyor should be consulted to ascertain whether adjoining owners are notifiable. On planning drawings, all structural beams, openings, lintels and any other bearings are indicative and are subject to review from a structural engineer. All drawings are subject to onsite inspection.

Drawing No
3PD - 03

Date Issued
19/01/2022

Revision
A

Notes

North



buildteam
Extension Specialists

Phone
0207 495 6561
Email
hello@buildteam.com
Office
342 Clapham Rd, SW9 9AJ
Online
www.buildteam.com