


**PROPOSED GROUND FLOOR PLAN**  
SCALE 1:50

NOTES: All detailed measurements are approximate.


NOTES: All measurements of neighbouring properties are approximate including garden levels and will be subject to Party Wall Matters.

Remove Chimney on Ground floor and first floor. Keep stack.

| REV. | DATE | NOTES | CLIENT | PROJECT ADDRESS            | SCALE                    | DRAWING NO. |
|------|------|-------|--------|----------------------------|--------------------------|-------------|
|      |      |       | BH     | BURRAGE RD, SE18           | 1:50@A3                  | 3PD-01      |
|      |      |       |        |                            | DATE                     |             |
|      |      |       |        |                            | 20-01-2022               |             |
|      |      |       |        | DRAWING TITLE              | <p>Meters @ 1:50@ A3</p> |             |
|      |      |       |        | PROPOSED GROUND FLOOR PLAN |                          |             |

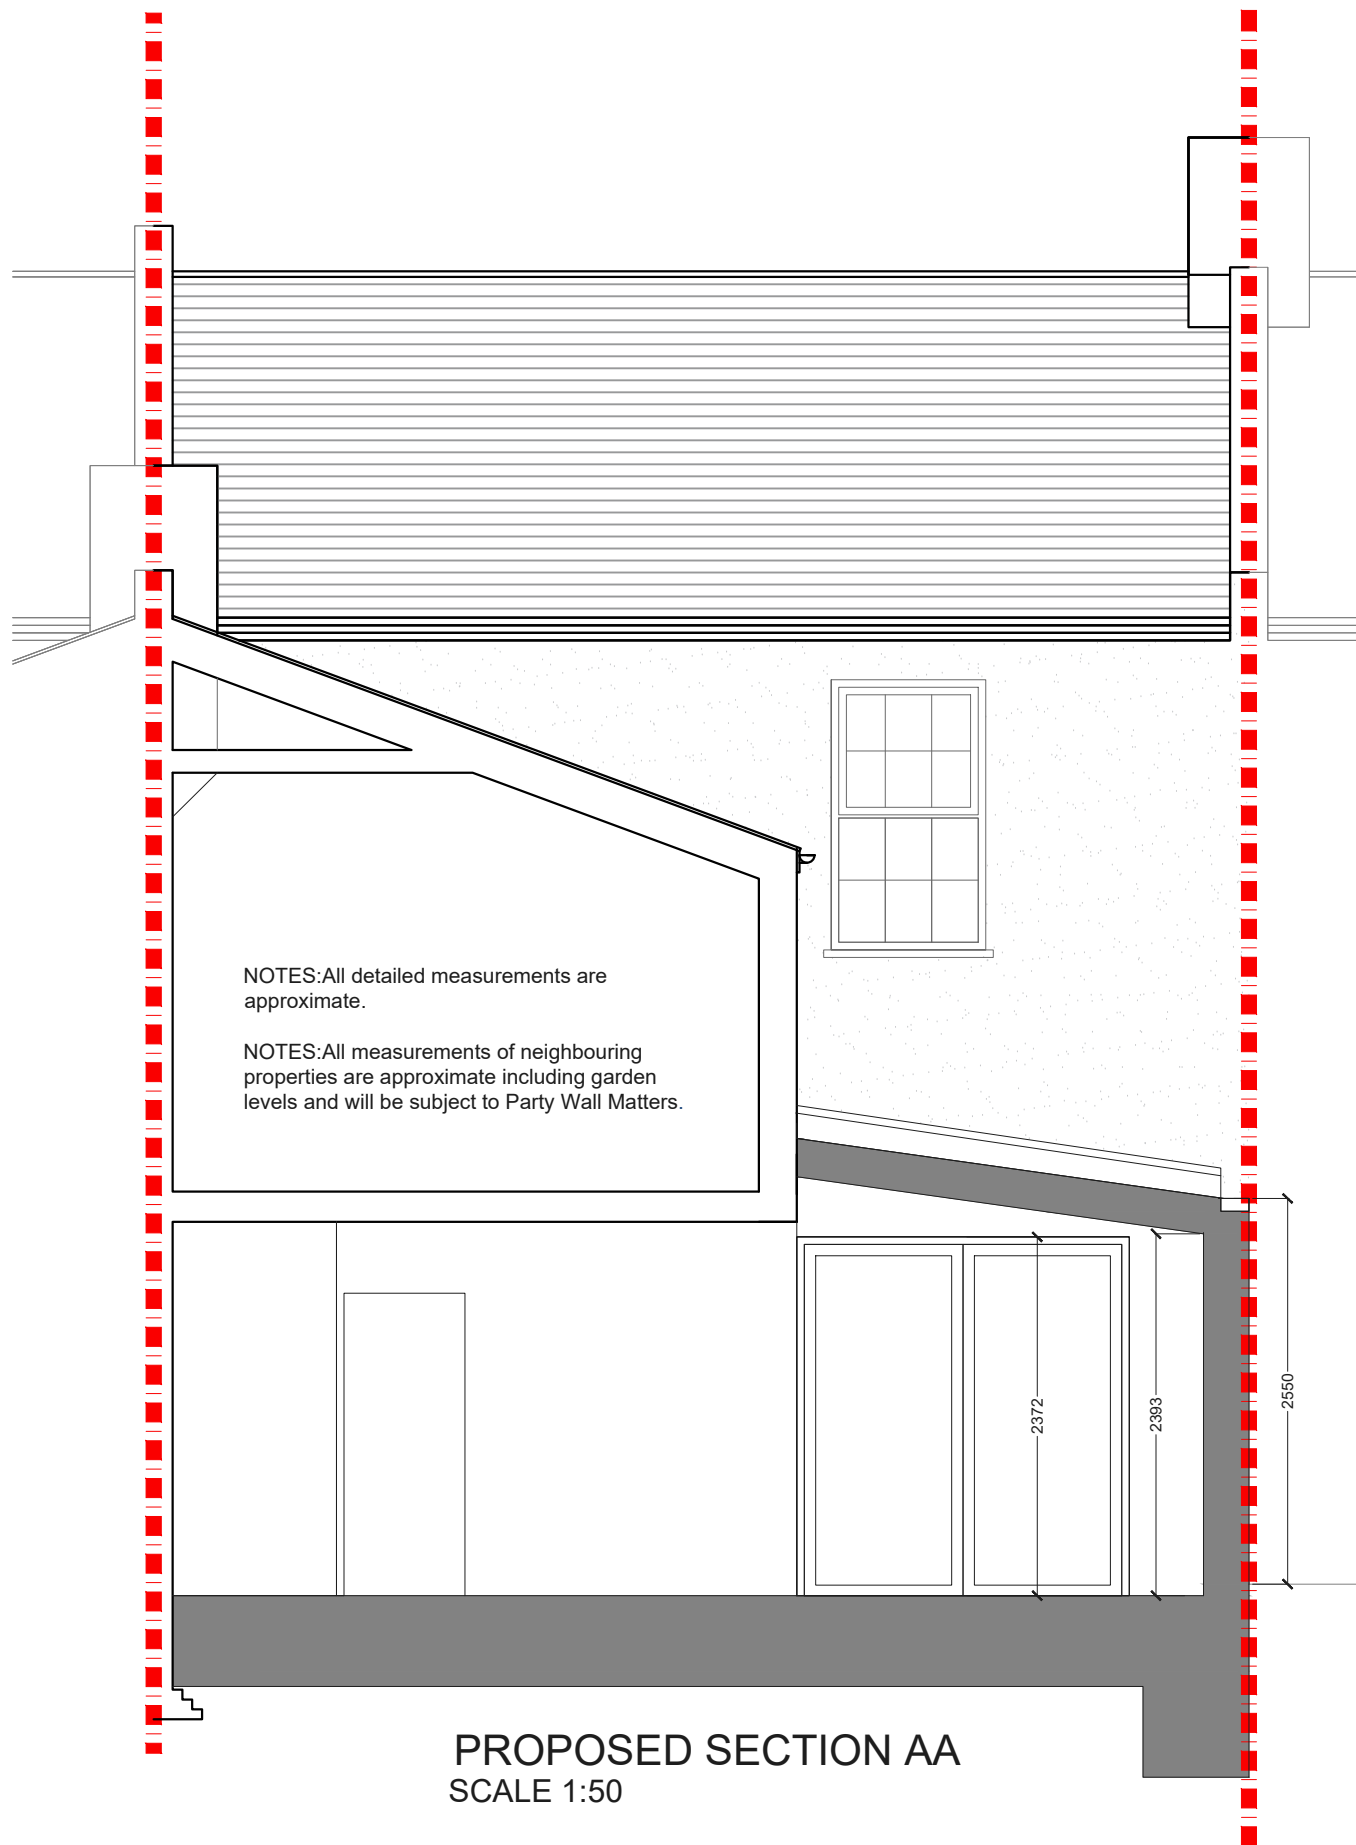

**PROPOSED SECTION AA**  
SCALE 1:50

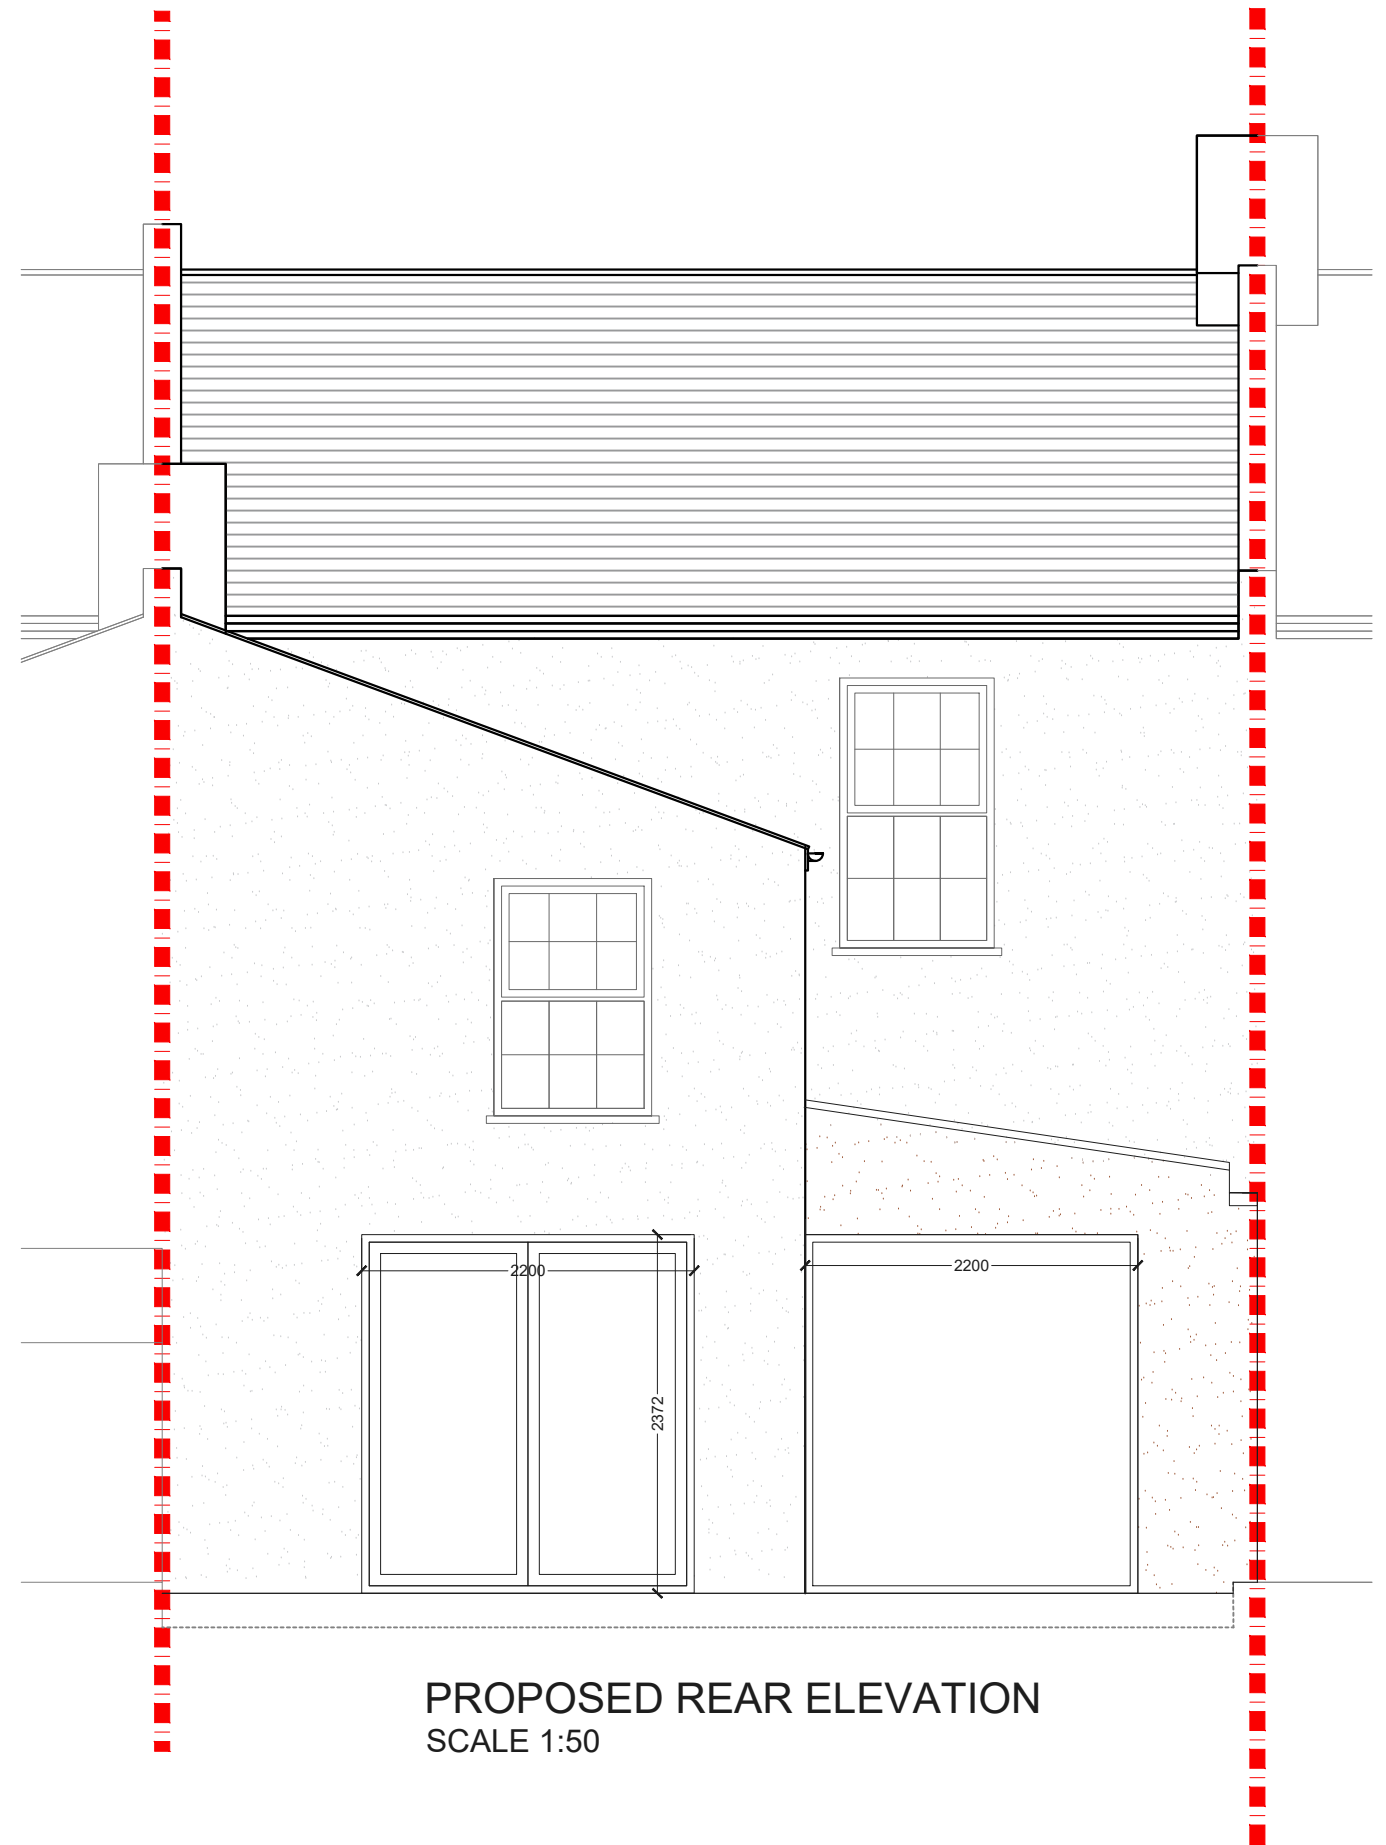


**PROPOSED REAR ELEVATION**  
SCALE 1:50

| REV. | DATE | NOTES | CLIENT | PROJECT ADDRESS                           | SCALE                    | DRAWING NO. |
|------|------|-------|--------|-------------------------------------------|--------------------------|-------------|
|      |      |       | BH     | BURRAGE RD, SE18                          | 1:50@A3                  | 3PD- 02     |
|      |      |       |        |                                           | DATE                     |             |
|      |      |       |        |                                           | 20-01-2022               |             |
|      |      |       |        | DRAWING TITLE                             | <p>Meters @ 1:50@ A3</p> |             |
|      |      |       |        | PROPOSED REAR ELEVATION<br>AND SECTION AA |                          |             |




PROPOSED FRONT ELEVATION  
SCALE 1:100

NOTES: All detailed measurements are approximate.  
NOTES: All measurements of neighbouring properties are approximate including garden levels and will be subject to Party Wall Matters.

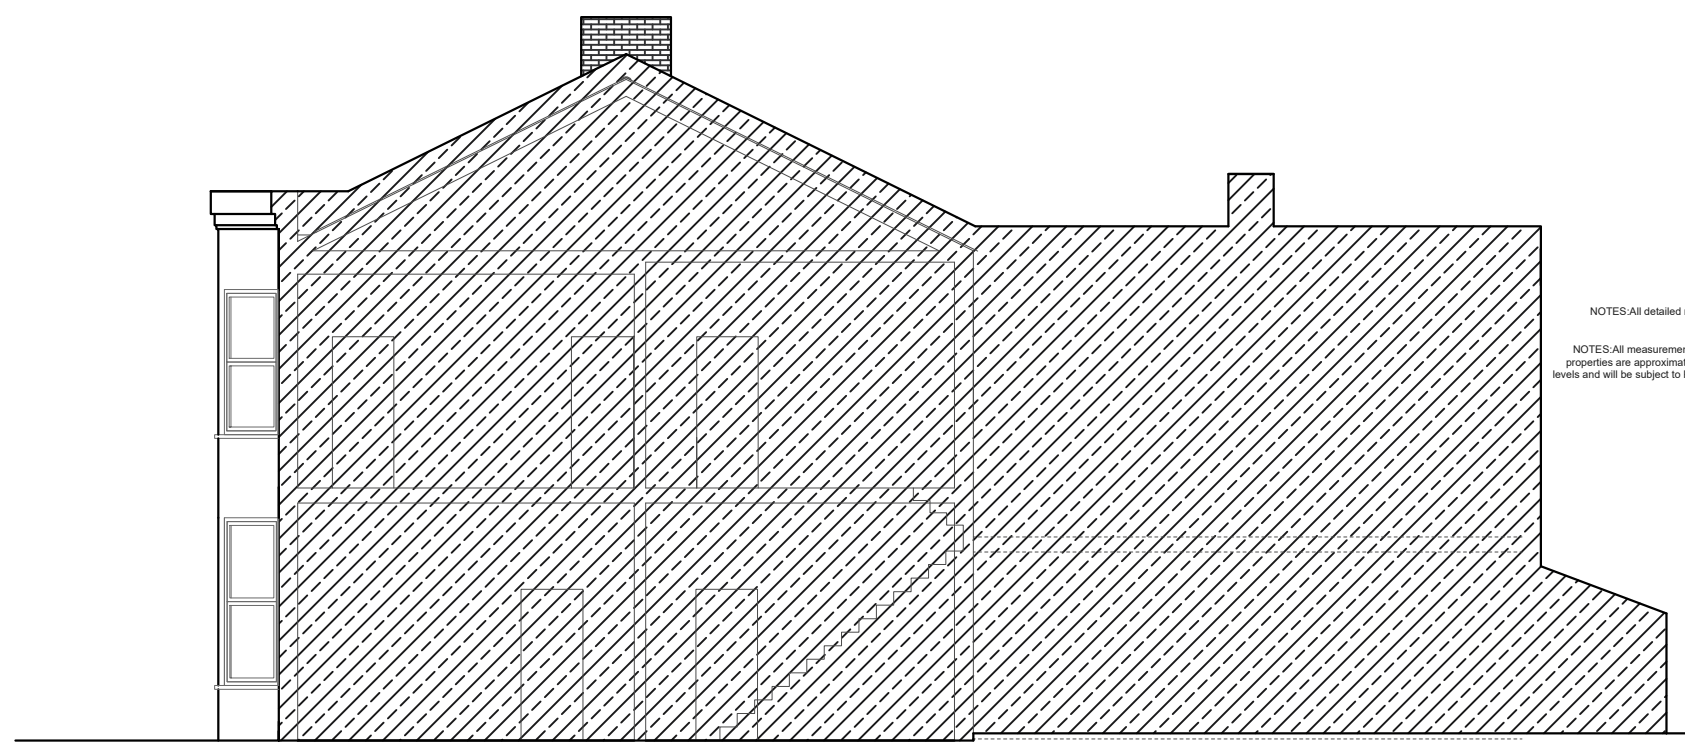

PROPOSED SIDE ELEVATION 2  
SCALE 1:100

NOTES: All detailed measurements are approximate.  
NOTES: All measurements of neighbouring properties are approximate including garden levels and will be subject to Party Wall Matters.

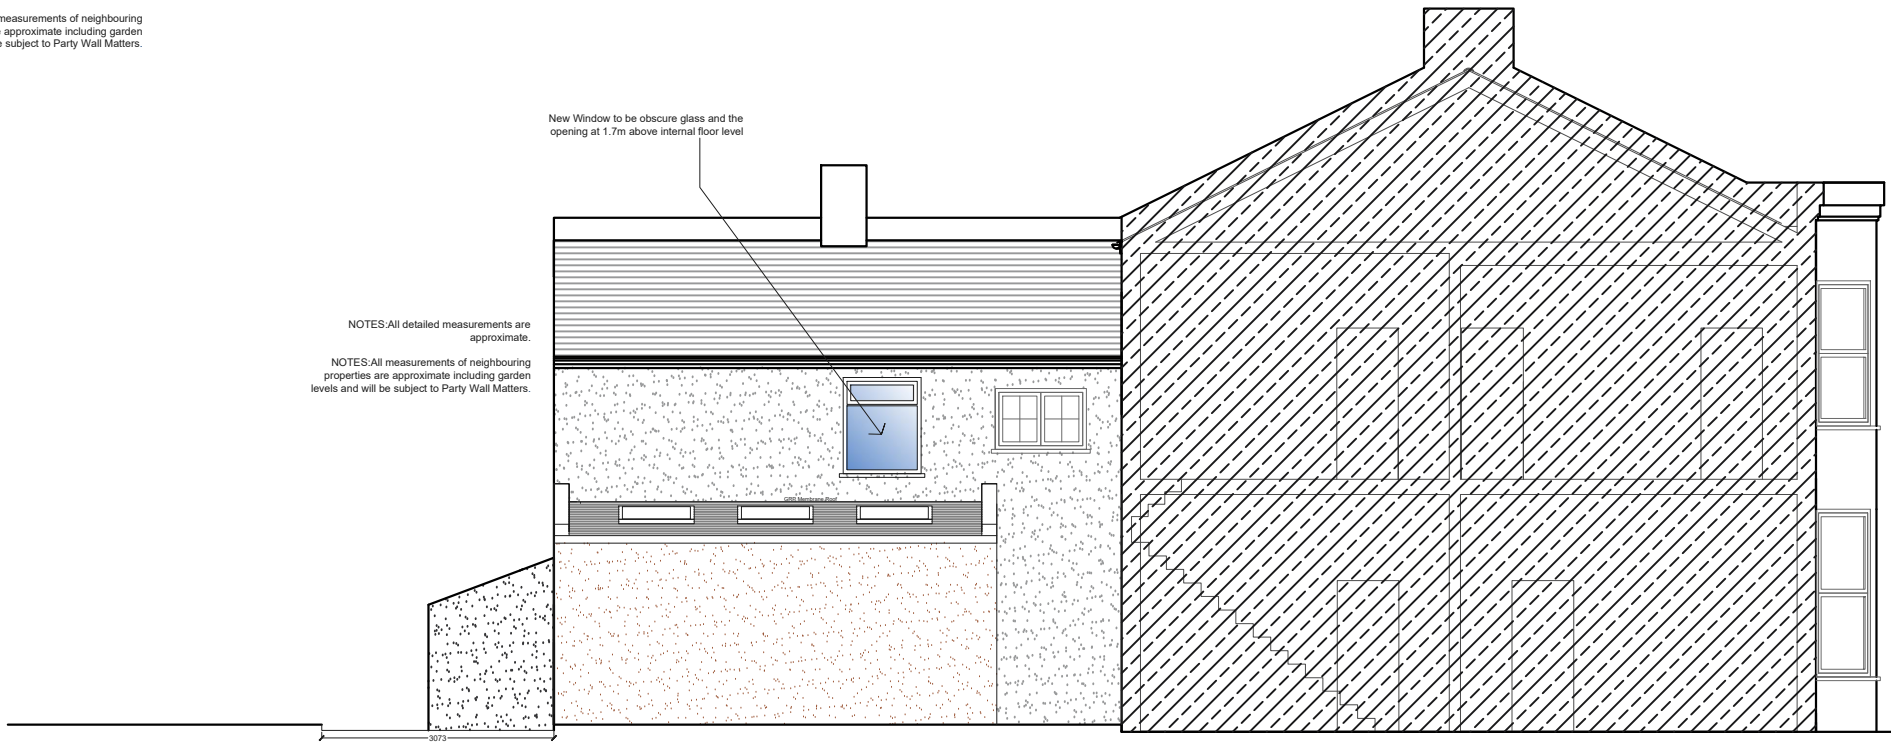

PROPOSED SIDE ELEVATION 1  
SCALE 1:100

NOTES: All detailed measurements are approximate.  
NOTES: All measurements of neighbouring properties are approximate including garden levels and will be subject to Party Wall Matters.

| REV. | DATE | NOTES | CLIENT | PROJECT ADDRESS     | SCALE                     | DRAWING NO. |
|------|------|-------|--------|---------------------|---------------------------|-------------|
|      |      |       | BH     | BURRAGE RD, SE18    | 1:100@A3                  | 3PD- 03     |
|      |      |       |        |                     | DATE                      |             |
|      |      |       |        |                     | 20-01-2022                |             |
|      |      |       |        | DRAWING TITLE       | <p>Meters @ 1:100@ A3</p> |             |
|      |      |       |        | PROPOSED ELEVATIONS |                           |             |