

**Project Address**  
Castleton Rd, E17

**Client**  
MO

**Drawing Title**  
Proposed Ground Floor Plan & Roof Plan

**Drawn**

**Disclaimer**

Drawings to be read in conjunction with the relevant drawing and specification. Figured dimensions only. Dimensions should not be relied upon for the purposes of ordering material or placing sub-contractor orders. Third parties to take their own site measurements. Site boundaries are indicative only and are subject to confirmation with land registry. A party wall surveyor should be consulted to ascertain whether adjoining owners are notifiable. On planning drawings, all structural beams, openings, lintels and any other bearings are indicative and are subject to review from a structural engineer. All drawings are subject to onsite inspection.

**Drawing No**  
3PD -01

**Date Issued**  
31/08/2022

**Revision**

**Notes**



**buildteam**  
Extension Specialists

Phone  
0207 495 6561


Email  
hello@buildteam.com

Online  
www.buildteam.com

Office  
342 Clapham Rd, SW9 9AJ



NOTES: All detailed measurements are approximate.  
NOTES: All measurements of neighbouring properties are approximate including garden levels and will be subject to Party Wall Matters.

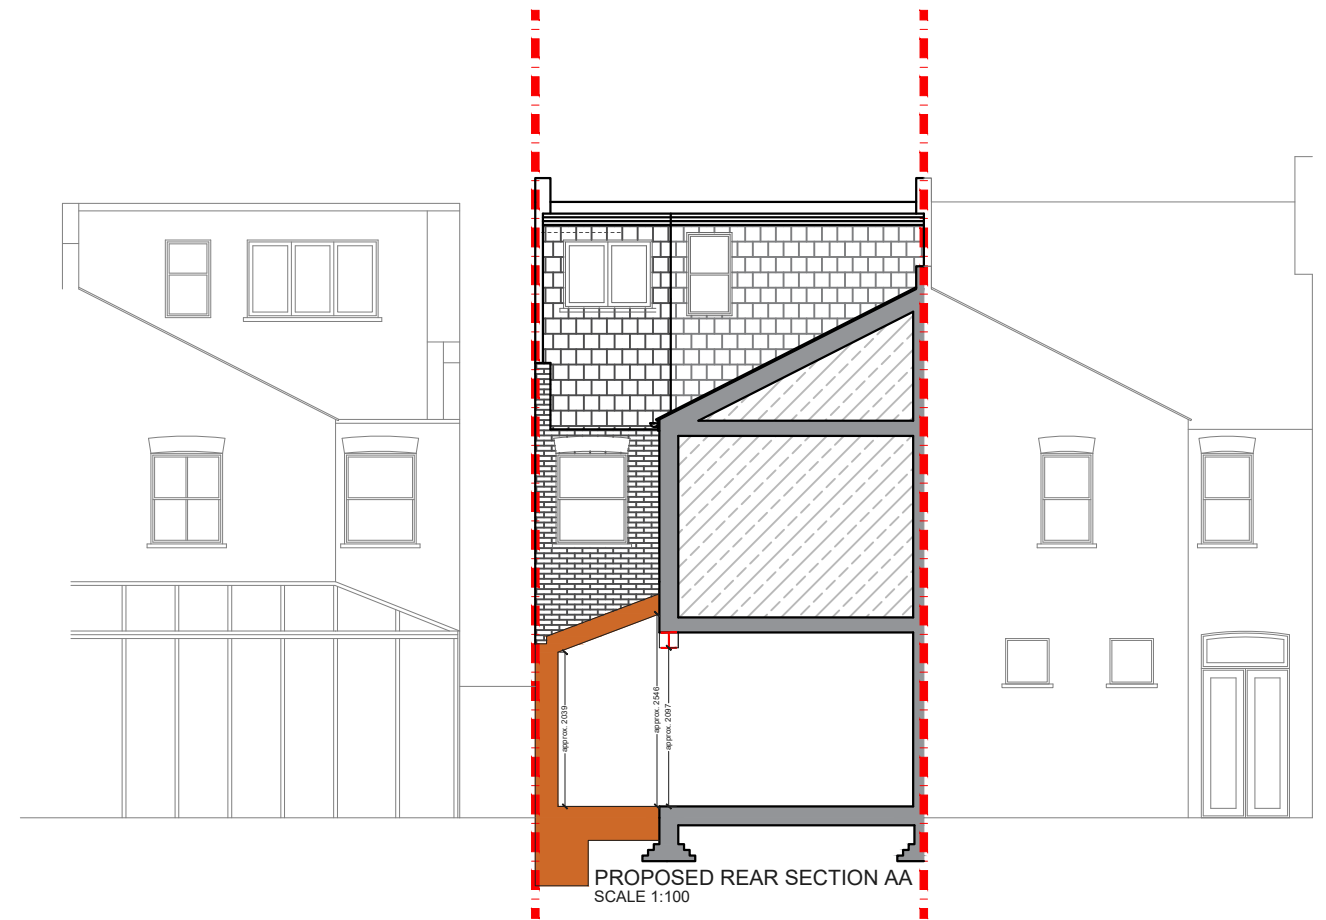

**Project Address**  
Castleton Rd, E17

**Client**  
MO

**Drawing Title**  
Proposed Rear Elevation & Rear Section

**Drawn**

**Disclaimer**

Drawings to be read in conjunction with the relevant drawing and specification. Figured dimensions only. Dimensions should not be relied upon for the purposes of ordering material or placing sub-contractor orders. Third parties to take their own site measurements. Site boundaries are indicative only and are subject to confirmation with land registry. A party wall surveyor should be consulted to ascertain whether adjoining owners are notifiable. On planning drawings, all structural beams, openings, lintels and any other bearings are indicative and are subject to review from a structural engineer. All drawings are subject to onsite inspection.

**Drawing No**  
3PD -02

**Date Issued**  
31/08/2022


**Revision**

**Notes**




**buildteam**  
Extension Specialists

Phone  
0207 495 6561  
Email  
hello@buildteam.com  
Online  
www.buildteam.com  
Office  
342 Clapham Rd, SW9 9AJ

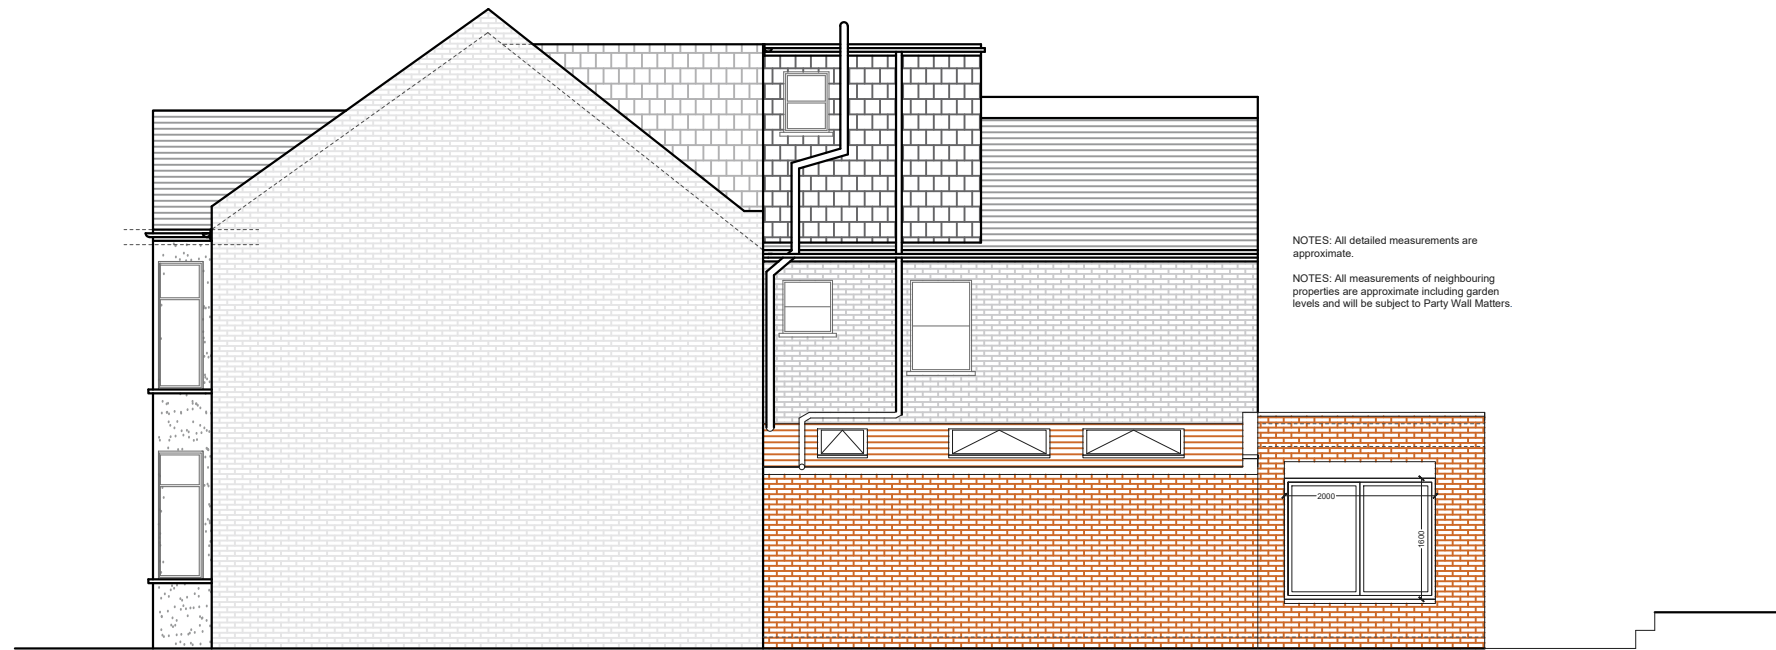

NOTES: All detailed measurements are approximate.  
 NOTES: All measurements of neighbouring properties are approximate including garden levels and will be subject to Party Wall Matters.

PROPOSED SIDE ELEVATION 1  
 SCALE 1:100

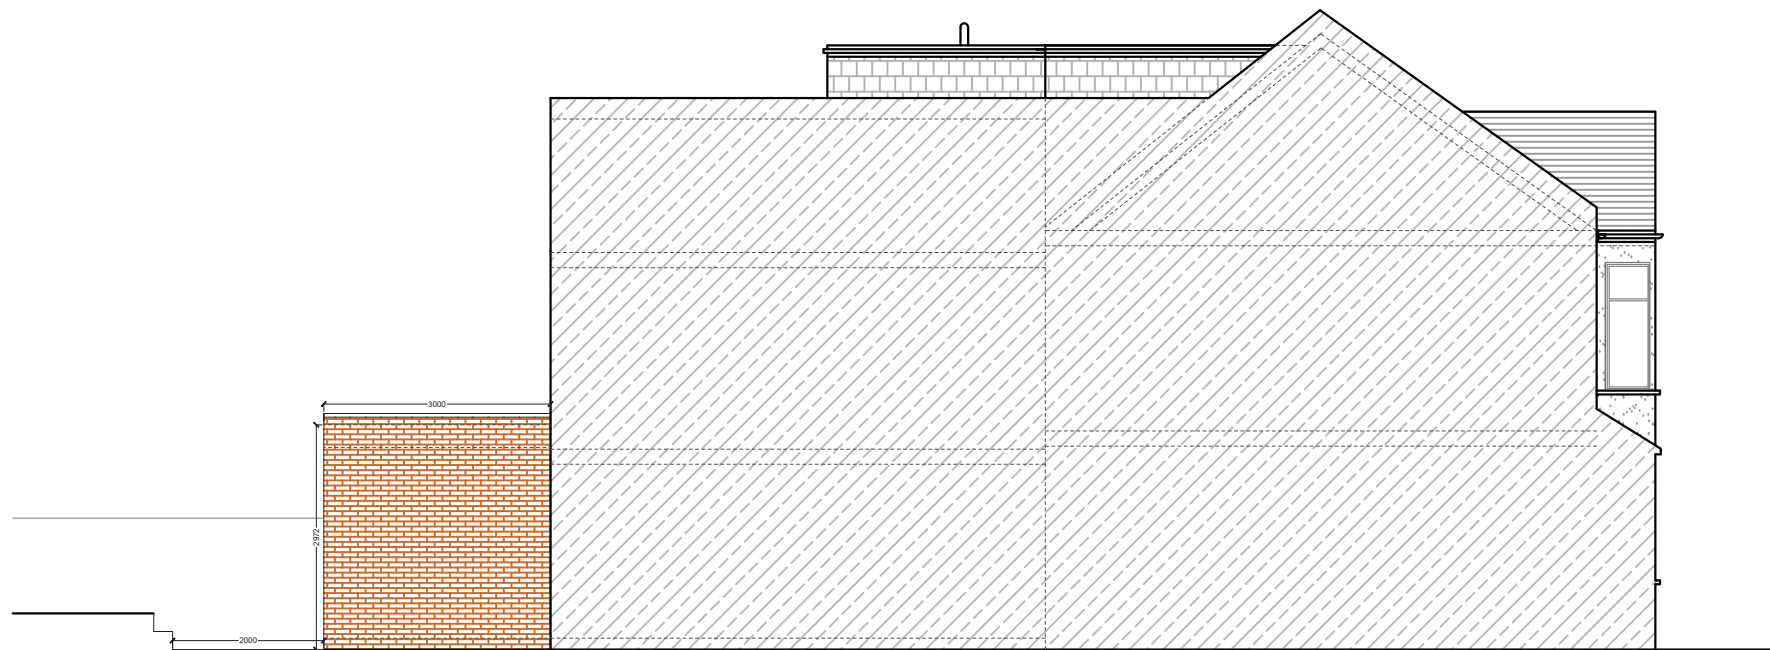

NOTES: All detailed measurements are approximate.  
 NOTES: All measurements of neighbouring properties are approximate including garden levels and will be subject to Party Wall Matters.

PROPOSED SIDE ELEVATION 2  
 SCALE 1:100

**Project Address**  
 Castleton Rd, E17

**Client**  
 MO

**Drawing Title**  
 Proposed Side Elevation 1 & 2

**Drawn**

**Disclaimer**

Drawings to be read in conjunction with the relevant drawing and specification. Figured dimensions only. Dimensions should not be relied upon for the purposes of ordering material or placing sub-contractor orders. Third parties to take their own site measurements. Site boundaries are indicative only and are subject to confirmation with land registry. A party wall surveyor should be consulted to ascertain whether adjoining owners are notifiable. On planning drawings, all structural beams, openings, lintels and any other bearings are indicative and are subject to review from a structural engineer. All drawings are subject to onsite inspection.

**Drawing No**  
 3PD - 03

**Date Issued**  
 31/08/2022

**Revision**

**Notes**



**buildteam**  
 Extension Specialists

Phone: 0207 495 6561  
 Email: hello@buildteam.com  
 Online: www.buildteam.com  
 Office: 342 Clapham Rd, SW9 9AJ