


PROPOSED GROUND FLOOR PLAN
SCALE 1:100

NOTES: All detailed measurements are approximate.

NOTES: All measurements of neighbouring properties are approximate including garden levels and will be subject to Party Wall Matters.

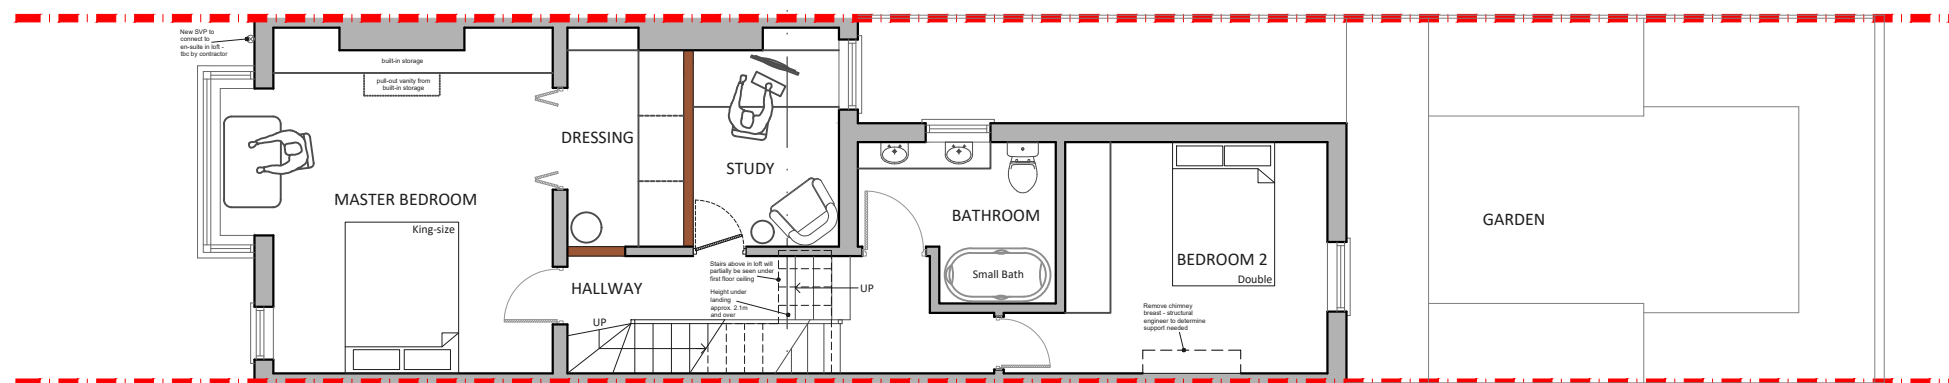

PROPOSED FIRST FLOOR PLAN
SCALE 1:100

NOTES: All detailed measurements are approximate.

NOTES: All measurements of neighbouring properties are approximate including garden levels and will be subject to Party Wall Matters.

Project Address
Charteris Rd, London NW6

Client
MB & PG

Drawing Title
Proposed Ground Floor Plan & First Floor Plan

Drawn
NA

Checked
NA

Approved
DA

Disclaimer

Drawings to be read in conjunction with the relevant drawing and specification. Figured dimensions only. Dimensions should not be relied upon for the purposes of ordering material or placing sub-contractor orders. Third parties to take their own site measurements. Site boundaries are indicative only and are subject to confirmation with land registry. A party wall surveyor should be consulted to ascertain whether adjoining owners are notifiable. On planning drawings, all structural beams, openings, lintels and any other bearings are indicative and are subject to review from a structural engineer. All drawings are subject to onsite inspection.

Drawing No
3PD - 01

Date Issued
07/12/2022



Revision **North**

Notes



buildteam
Extension Specialists

Phone
0207 495 6561
Email
hello@buildteam.com
Online
www.buildteam.com
Office
342 Clapham Rd, SW9 9AJ

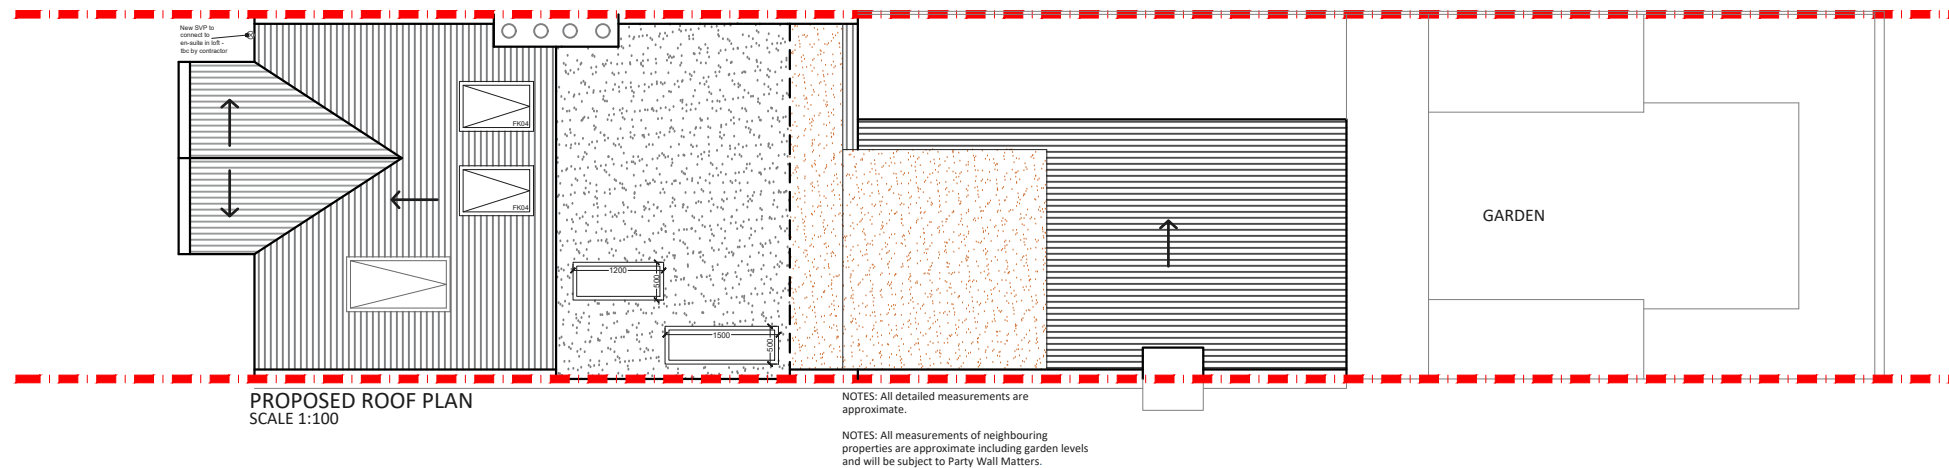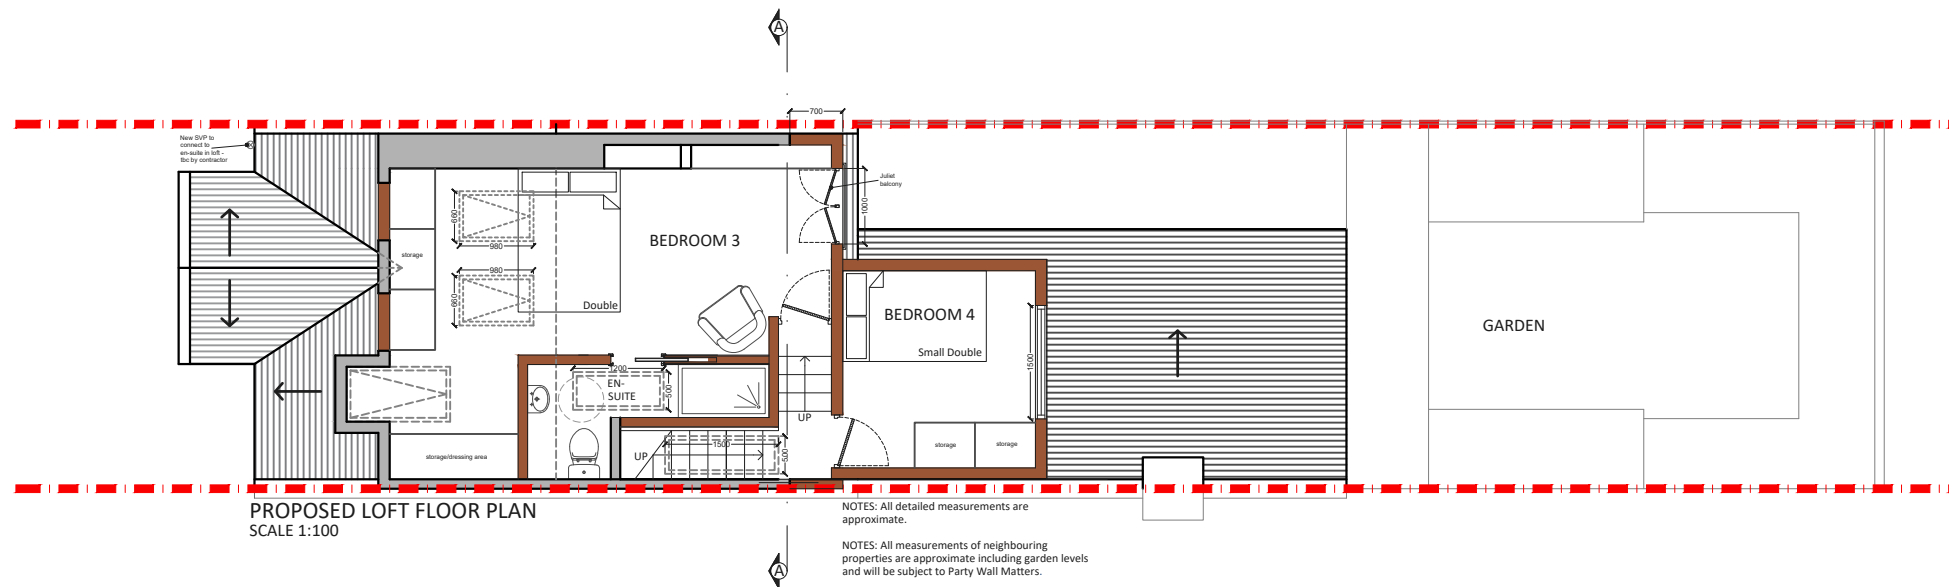

Project Address
Charteris Rd, London NW6

Client
MB & PG

Drawing Title
Proposed Loft Floor Plan & Roof Plan

Drawn
NA

Checked
NA

Approved
DA

Disclaimer

Drawings to be read in conjunction with the relevant drawing and specification. Figured dimensions only. Dimensions should not be relied upon for the purposes of ordering material or placing sub-contractor orders. Third parties to take their own site measurements. Site boundaries are indicative only and are subject to confirmation with land registry. A party wall surveyor should be consulted to ascertain whether adjoining owners are notifiable. On planning drawings, all structural beams, openings, lintels and any other bearings are indicative and are subject to review from a structural engineer. All drawings are subject to onsite inspection.

Drawing No
3PD - 02

Date Issued
07/12/2022

Revision

Notes

North




buildteam
Extension Specialists

Phone
0207 495 6561

Email
hello@buildteam.com

Online
www.buildteam.com


Office
342 Clapham Rd, SW9 9AJ

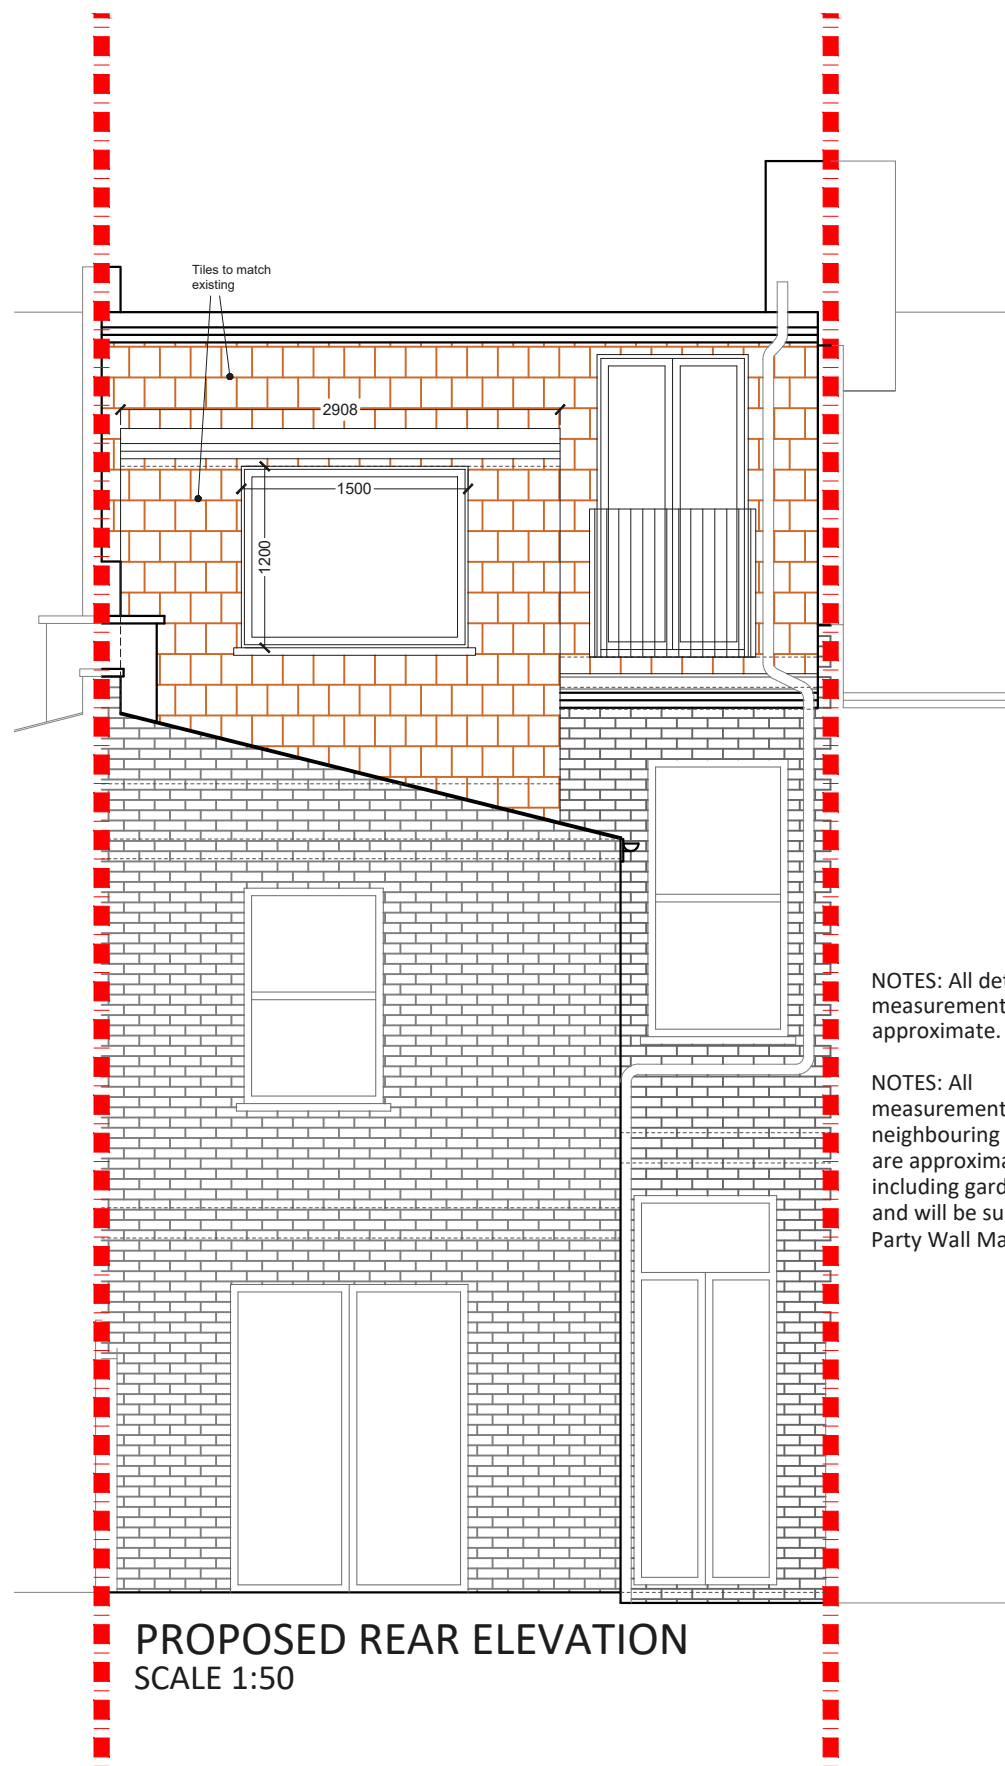

PROPOSED REAR ELEVATION
SCALE 1:50

NOTES: All detailed measurements are approximate.


NOTES: All measurements of neighbouring properties are approximate including garden levels and will be subject to Party Wall Matters.

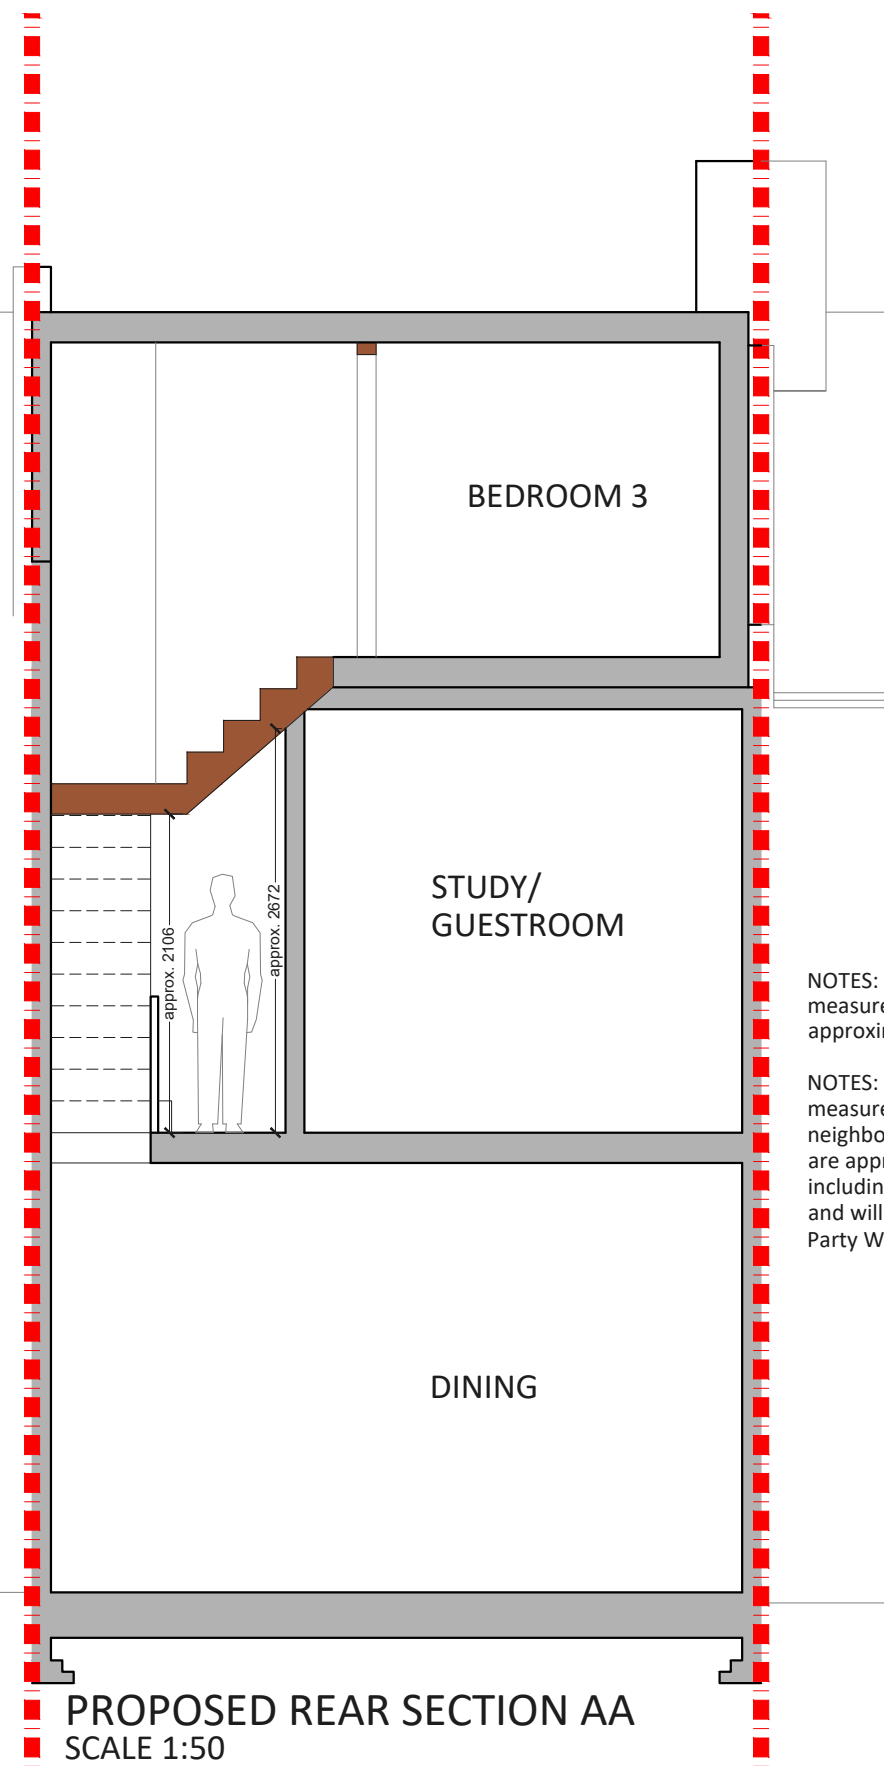

PROPOSED REAR SECTION AA
SCALE 1:50

NOTES: All detailed measurements are approximate.

NOTES: All measurements of neighbouring properties are approximate including garden levels and will be subject to Party Wall Matters.

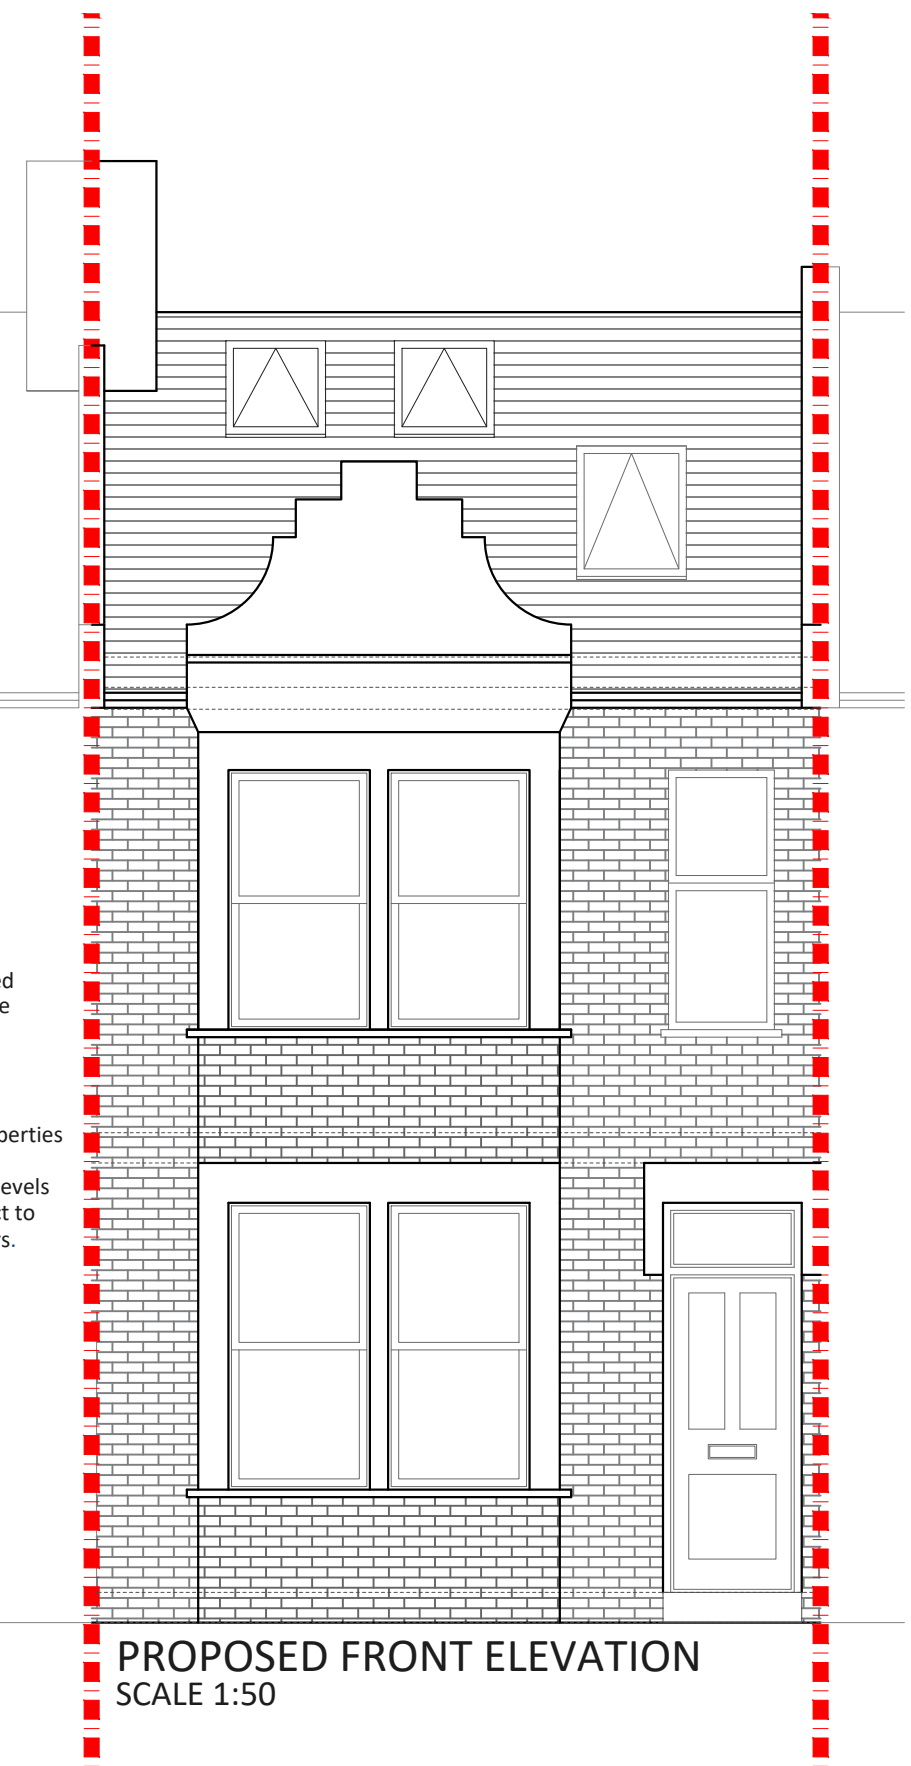

PROPOSED FRONT ELEVATION
SCALE 1:50

Project Address
Charteris Rd, London NW6

Client
MB & PG

Drawing Title
Proposed Rear & Front Elevation & Rear Section AA

Drawn
NA

Checked
NA

Approved
DA

Disclaimer
Drawings to be read in conjunction with the relevant drawing and specification. Figured dimensions only. Dimensions should not be relied upon for the purposes of ordering material or placing sub-contractor orders. Third parties to take their own site measurements. Site boundaries are indicative only and are subject to confirmation with land registry. A party wall surveyor should be consulted to ascertain whether adjoining owners are notifiable. On planning drawings, all structural beams, openings, lintels and any other bearings are indicative and are subject to review from a structural engineer. All drawings are subject to onsite inspection.

Drawing No
3PD - 03

Date Issued
07/12/2022


Revision

Notes



buildteam
Extension Specialists

Phone
0207 495 6561
Email
hello@buildteam.com
Online
www.buildteam.com
Office
342 Clapham Rd, SW9 9AJ

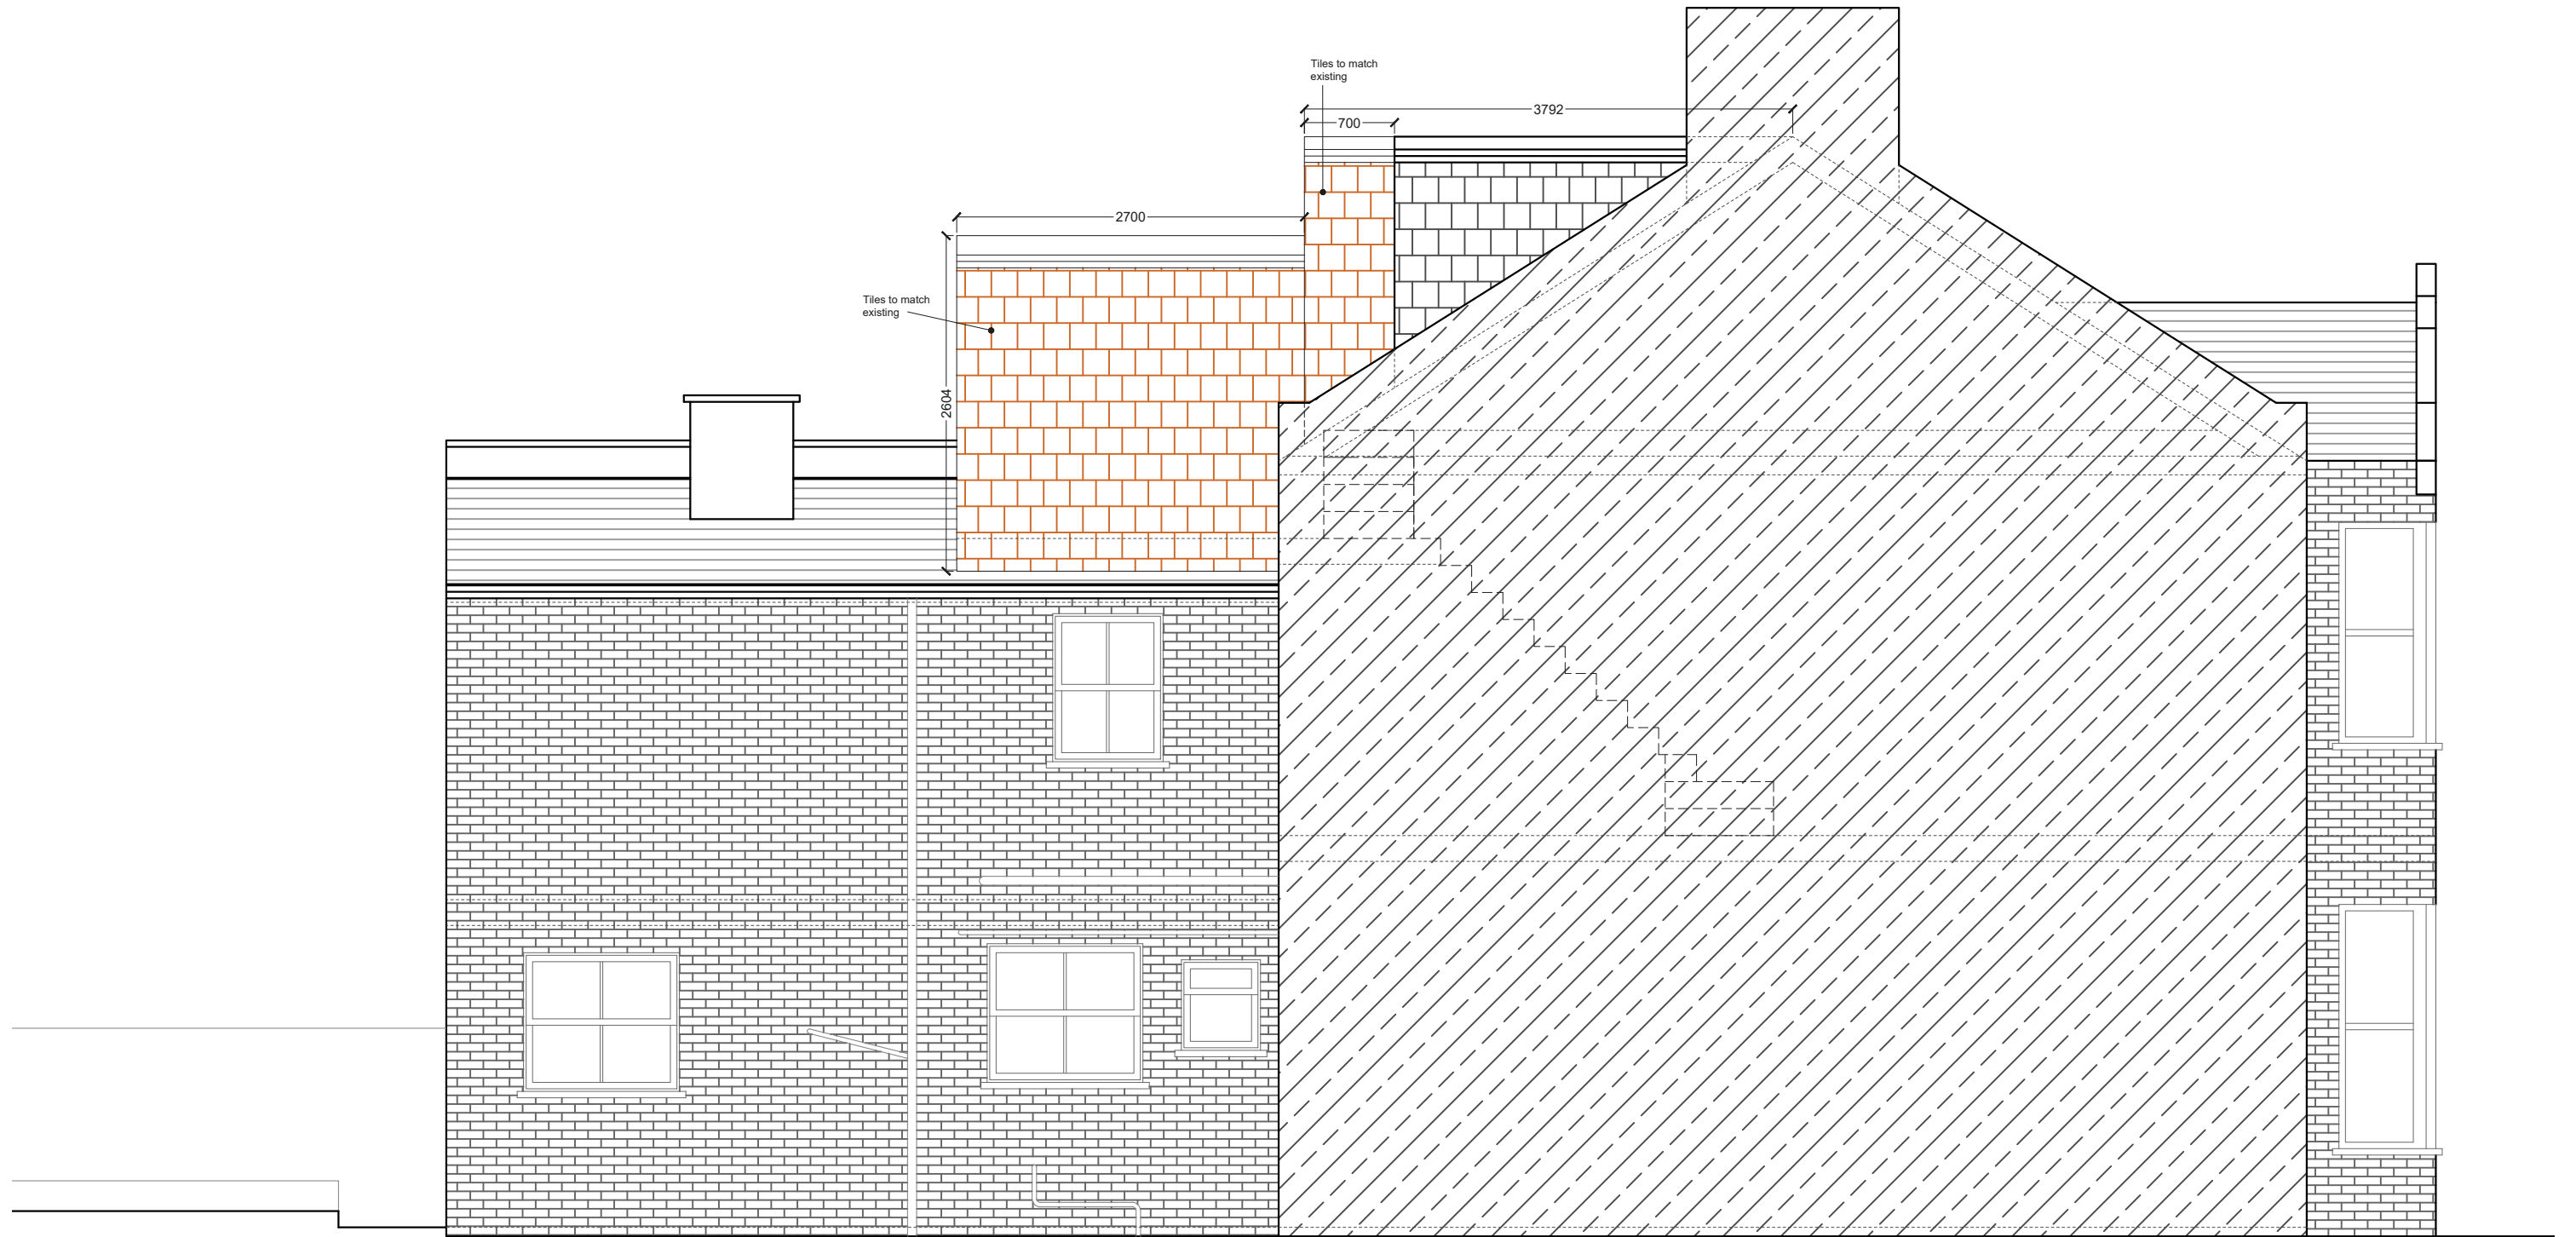

PROPOSED SIDE ELEVATION 1
SCALE 1:50

NOTES: All detailed measurements are approximate.

NOTES: All measurements of neighbouring properties are approximate including garden levels and will be subject to Party Wall Matters.

Project Address
Charteris Rd, London NW6

Client
MB & PG

Drawing Title
Proposed Side Elevation 1

Drawn
NA

Checked
NA

Approved
DA

Disclaimer

Drawings to be read in conjunction with the relevant drawing and specification. Figured dimensions only. Dimensions should not be relied upon for the purposes of ordering material or placing sub-contractor orders. Third parties to take their own site measurements. Site boundaries are indicative only and are subject to confirmation with land registry. A party wall surveyor should be consulted to ascertain whether adjoining owners are notifiable. On planning drawings, all structural beams, openings, lintels and any other bearings are indicative and are subject to review from a structural engineer. All drawings are subject to onsite inspection.

Drawing No
3PD - 04

Date Issued
07/12/2022

Revision

Notes



buildteam
Extension Specialists

Phone 0207 495 6561
Email hello@buildteam.com
Online www.buildteam.com
Office 342 Clapham Rd, SW9 9AJ