

Project Address
Cloister Rd, London NW2

Client
TS

Drawing Title
Proposed Ground Floor and First Floor Plan

Drawn

Checked
DA

Approved
DA

Disclaimer

Drawings to be read in conjunction with the relevant drawing and specification. Figured dimensions only. Dimensions should not be relied upon for the purposes of ordering material or placing sub-contractor orders. Third parties to take their own site measurements. Site boundaries are indicative only and are subject to confirmation with land registry. A party wall surveyor should be consulted to ascertain whether adjoining owners are notifiable. On planning drawings, all structural beams, openings, lintels and any other bearings are indicative and are subject to review from a structural engineer. All drawings are subject to onsite inspection.

Drawing No
3PD - 01

Date Issued
10/02/2023

Revision


Notes

North



buildteam
Extension Specialists

Phone: 0207 495 6561
Email: hello@buildteam.com
Office: 342 Clapham Rd, SW9 9AJ
Online: www.buildteam.com

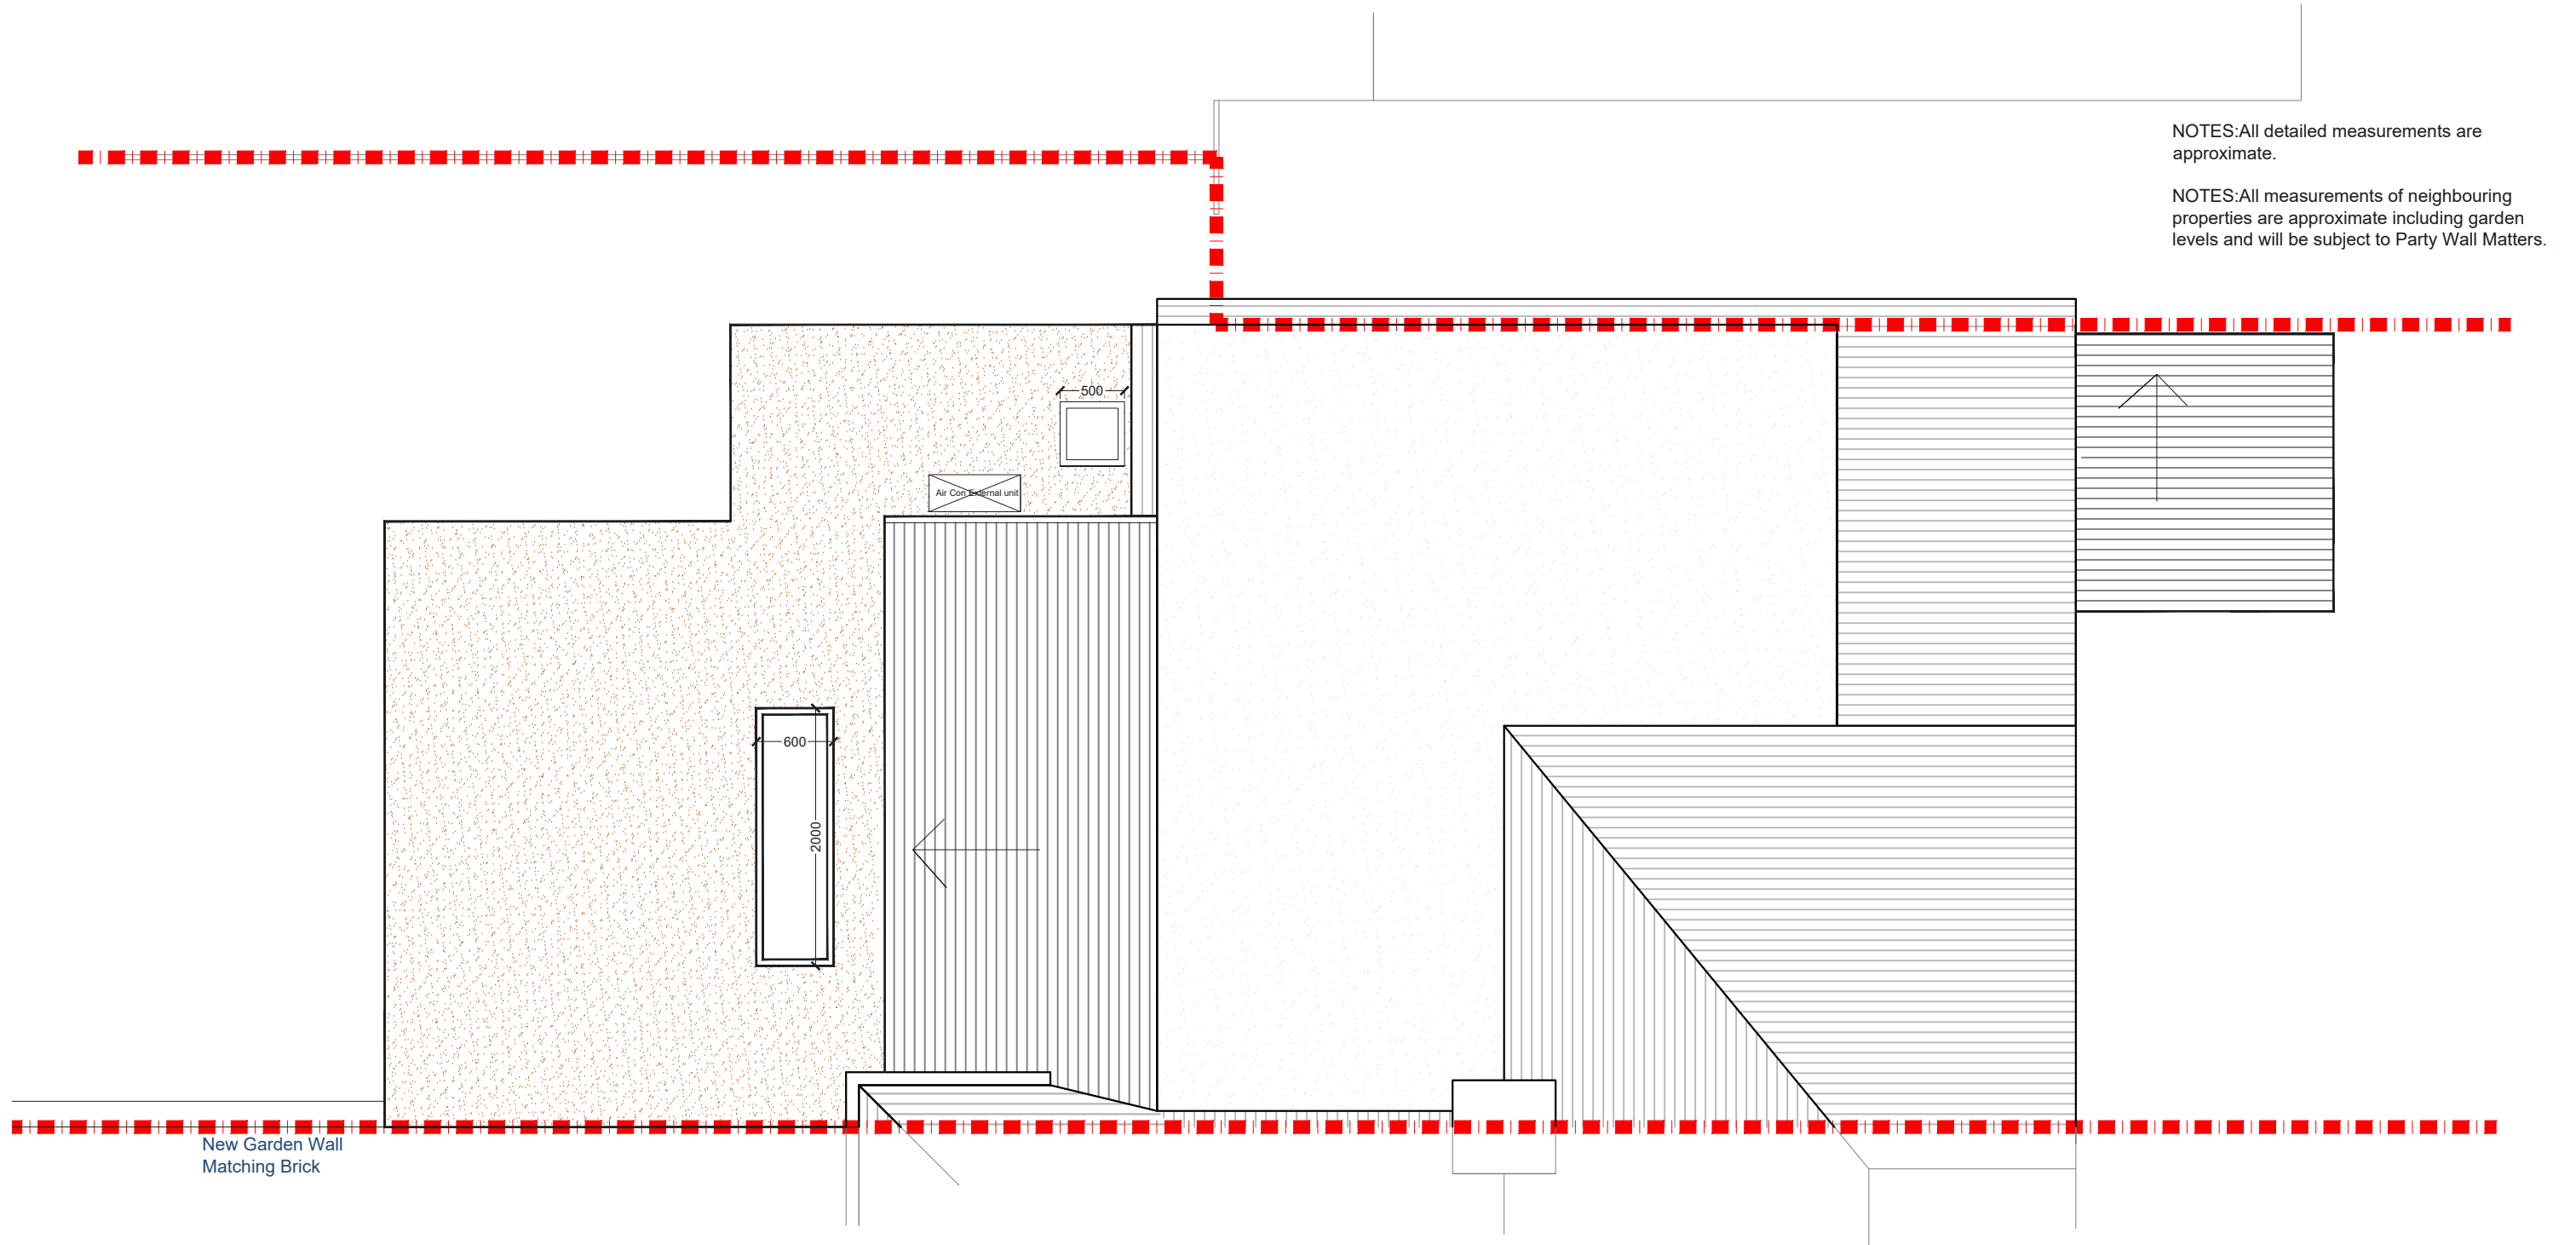

NOTES: All detailed measurements are approximate.

NOTES: All measurements of neighbouring properties are approximate including garden levels and will be subject to Party Wall Matters.

PROPOSED ROOF PLAN
SCALE 1:50

Project Address
Cloister Rd, London NW2

Client
TS

Drawing Title
Proposed Roof Plan

Drawn

Checked
DA

Approved
DA


Disclaimer
Drawings to be read in conjunction with the relevant drawing and specification. Figured dimensions only. Dimensions should not be relied upon for the purposes of ordering material or placing sub-contractor orders. Third parties to take their own site measurements. Site boundaries are indicative only and are subject to confirmation with land registry. A party wall surveyor should be consulted to ascertain whether adjoining owners are notifiable. On planning drawings, all structural beams, openings, lintels and any other bearings are indicative and are subject to review from a structural engineer. All drawings are subject to onsite inspection.

Drawing No
3PD - 02

Date Issued
10/02/2023

Revision

Notes

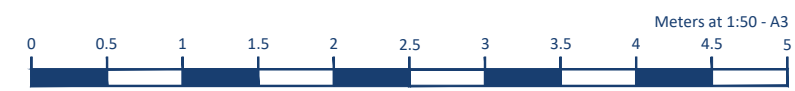

buildteam
Extension Specialists


Phone: 0207 495 6561
Email: hello@buildteam.com
Online: www.buildteam.com
Office: 342 Clapham Rd, SW9 9AJ



PROPOSED FRONT ELEVATION
SCALE 1:50

NOTES: All detailed measurements are approximate.

NOTES: All measurements of neighbouring properties are approximate including garden levels and will be subject to Party Wall Matters.

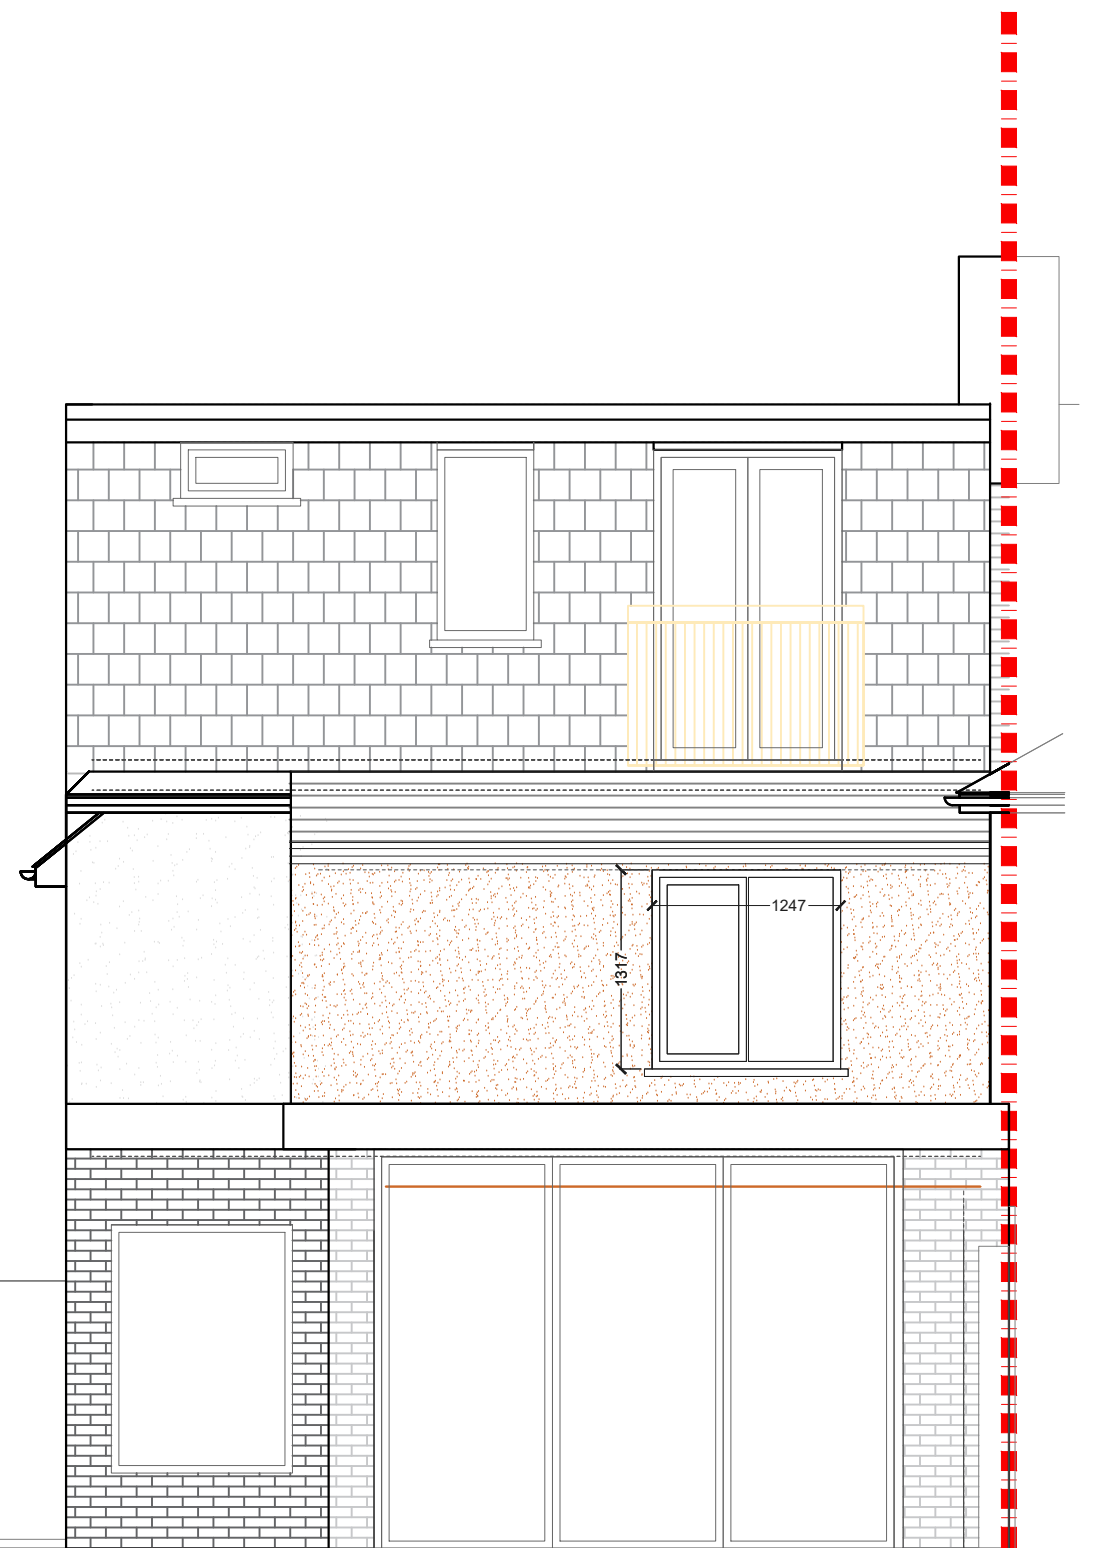

PROPOSED REAR ELEVATION
SCALE 1:50

Project Address
Cloister Rd, London NW2

Client
TS

Drawing Title
Proposed Front and Rear Elevation

Drawn

Checked
DA

Approved
DA

Disclaimer

Drawings to be read in conjunction with the relevant drawing and specification. Figured dimensions only. Dimensions should not be relied upon for the purposes of ordering material or placing sub-contractor orders. Third parties to take their own site measurements. Site boundaries are indicative only and are subject to confirmation with land registry. A party wall surveyor should be consulted to ascertain whether adjoining owners are notifiable. On planning drawings, all structural beams, openings, lintels and any other bearings are indicative and are subject to review from a structural engineer. All drawings are subject to onsite inspection.

Drawing No
3PD - 03

Date Issued
10/02/2023

Revision

Notes

North



buildteam
Extension Specialists

Phone: 0207 495 6561
Email: hello@buildteam.com
Online: www.buildteam.com
Office: 342 Clapham Rd, SW9 9AJ