





PROPOSED CELLAR PLAN
SCALE 1:50

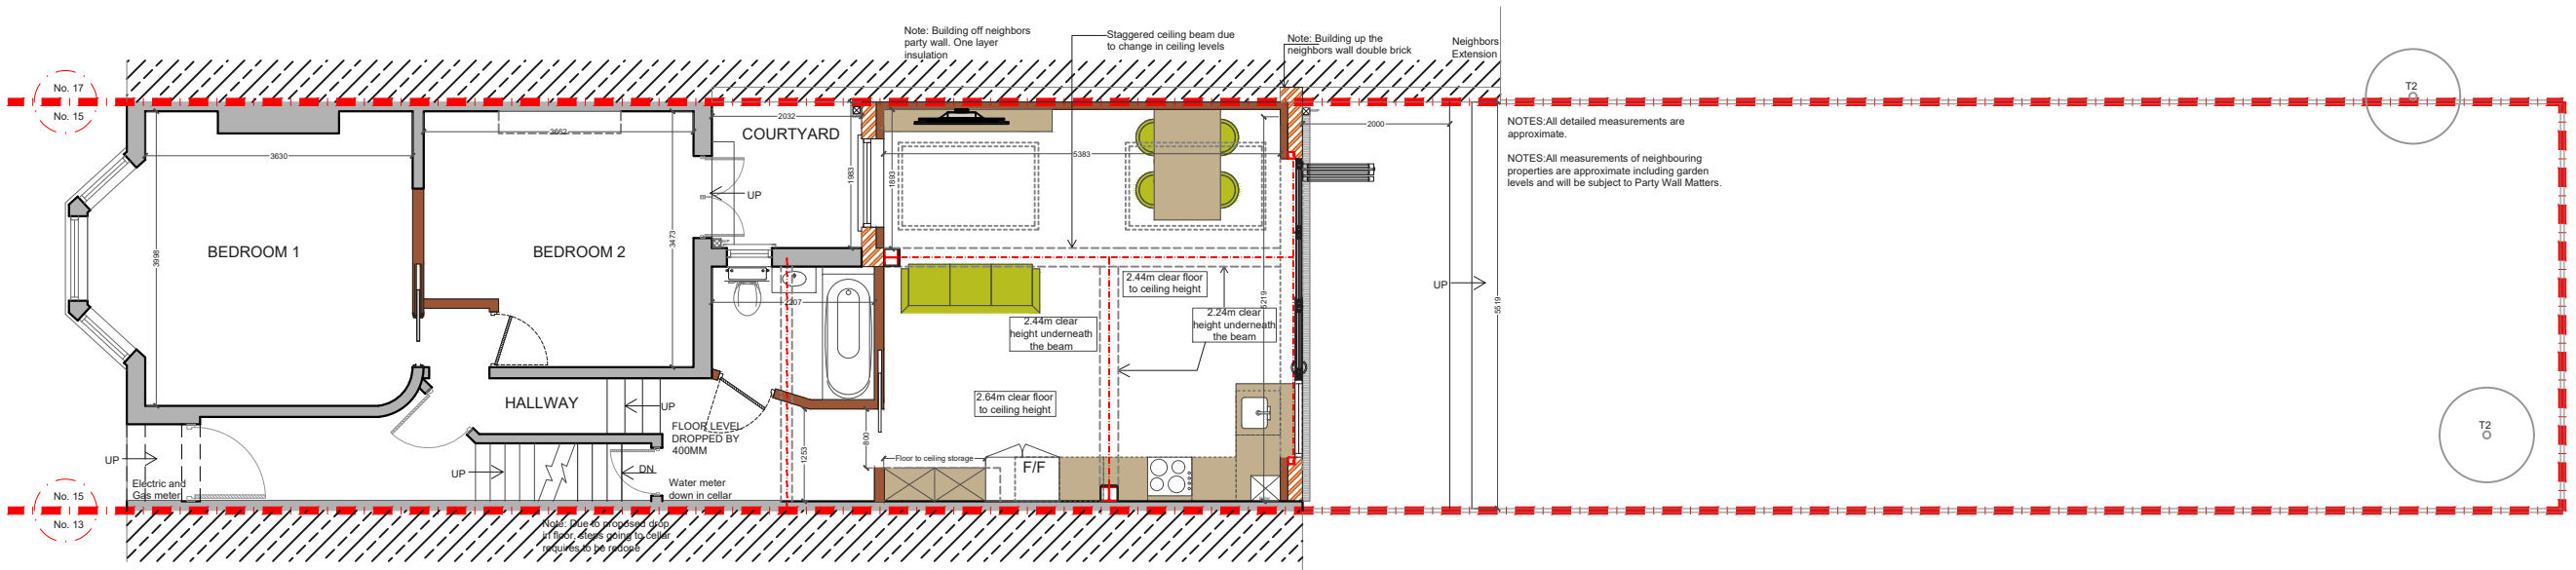


PROPOSED GROUND FLOOR PLAN
SCALE 1:100

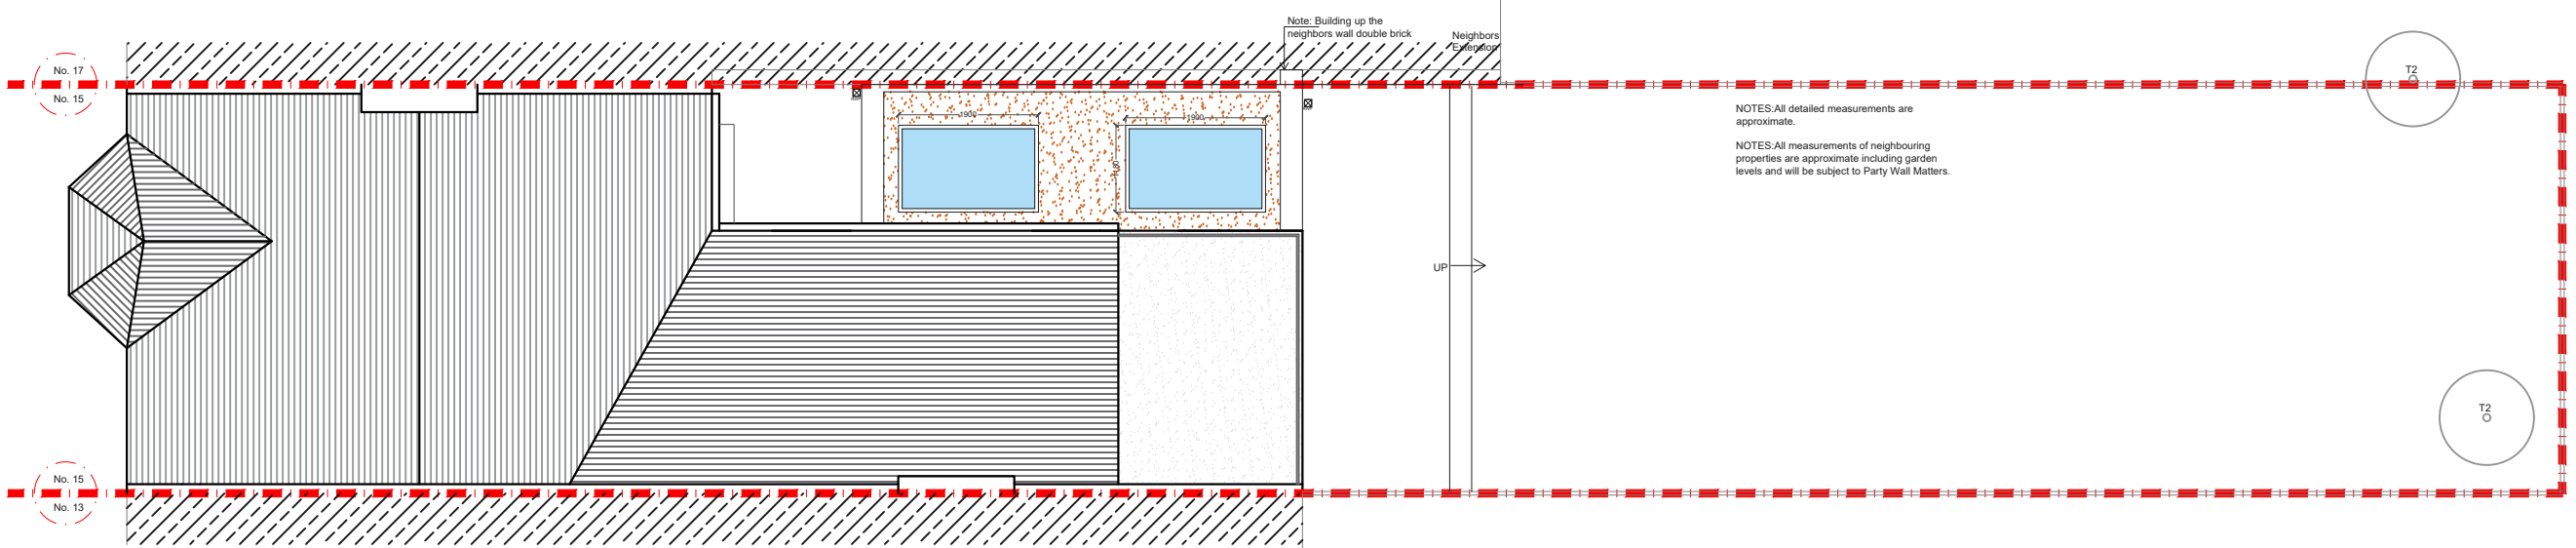

PROPOSED ROOF PLAN
SCALE 1:100


| | | | | | | |
|------|------|-------|--------|-------------------------------------|------------------------|-------------|
| REV. | DATE | NOTES | CLIENT | PROJECT ADDRESS | SCALE | DRAWING NO. |
| | | | LE | CRESCENT LANE SW4 | 1:100@A3 | 3PD-01 |
| | | | | | DATE | |
| | | | | | 06-04-2022 | |
| | | | | DRAWING TITLE | 0 1 2 3 4 5 6 7 8 9 10 | |
| | | | | PROPOSED GROUND FLOOR AND ROOF PLAN | Meters @ 1:100@ A3 | |

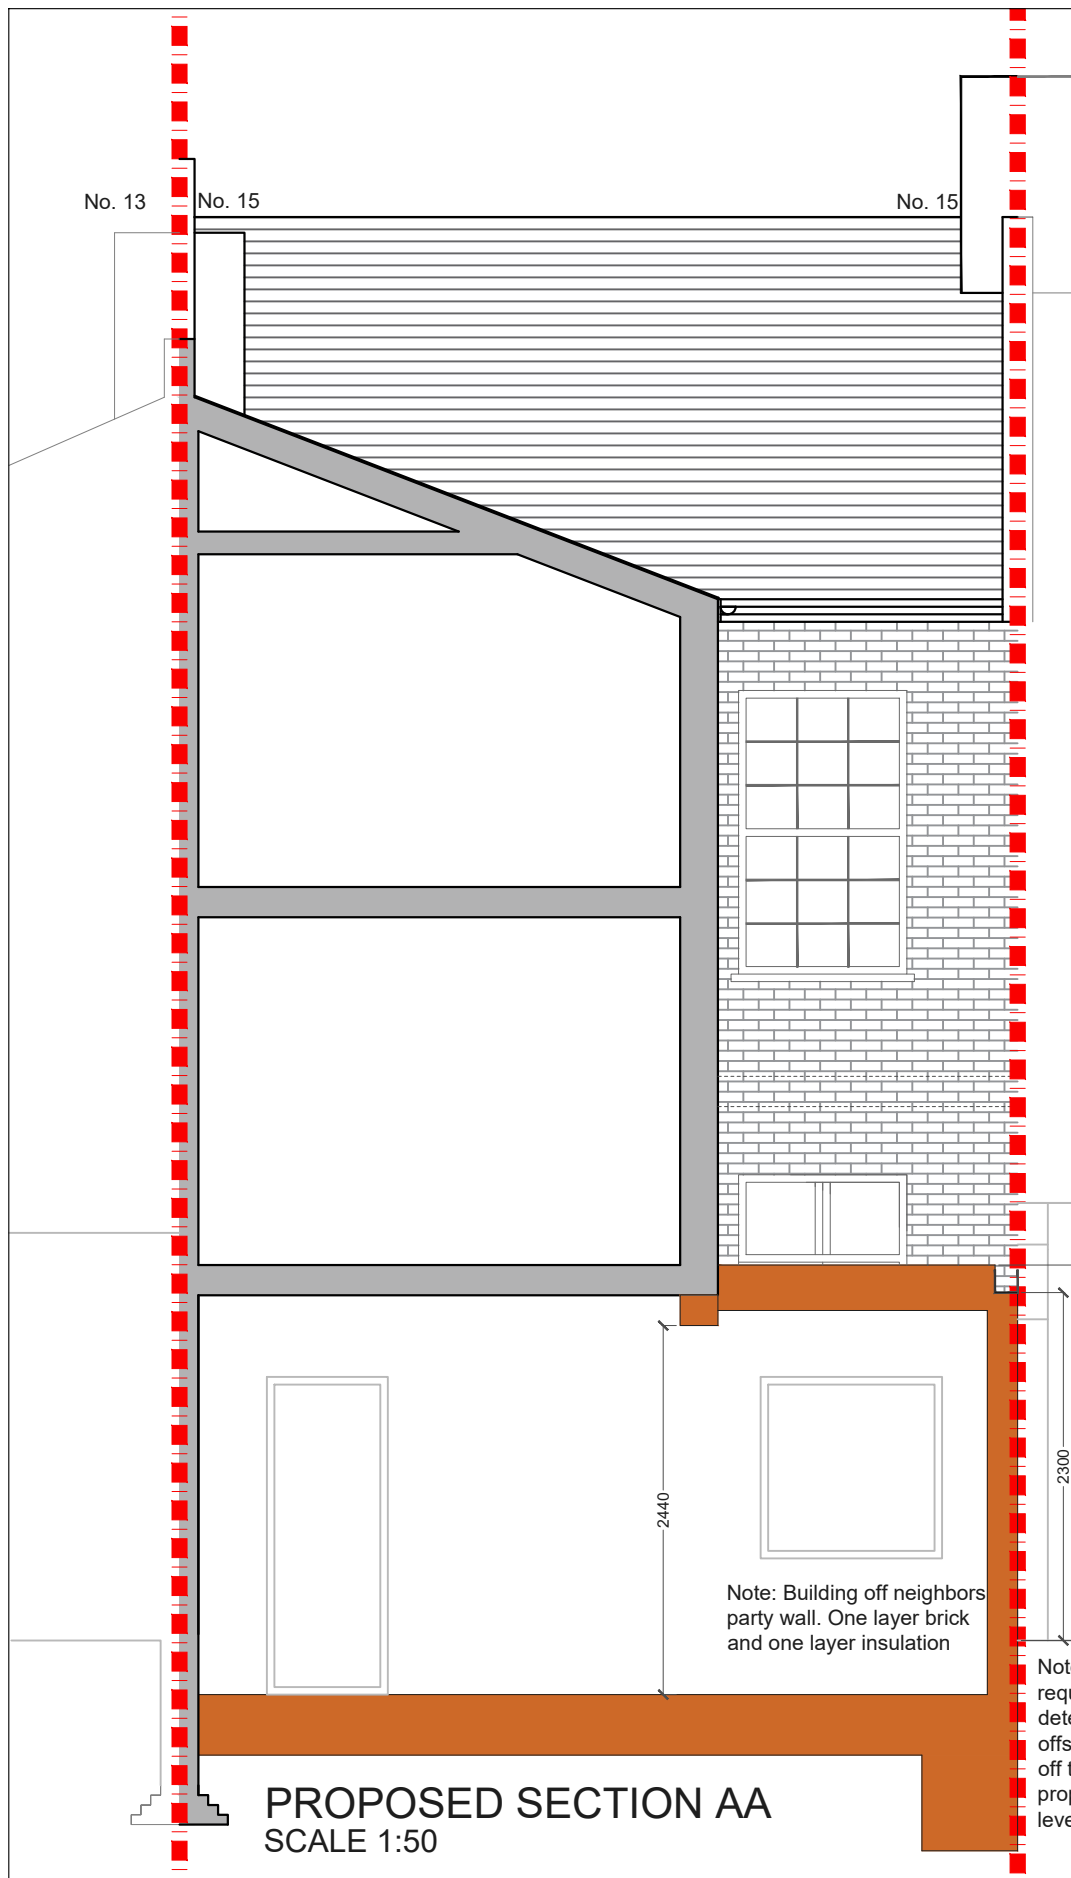

PROPOSED SECTION AA
SCALE 1:50


NOTES: All detailed measurements are approximate.

NOTES: All measurements of neighbouring properties are approximate including garden levels and will be subject to Party Wall Matters.

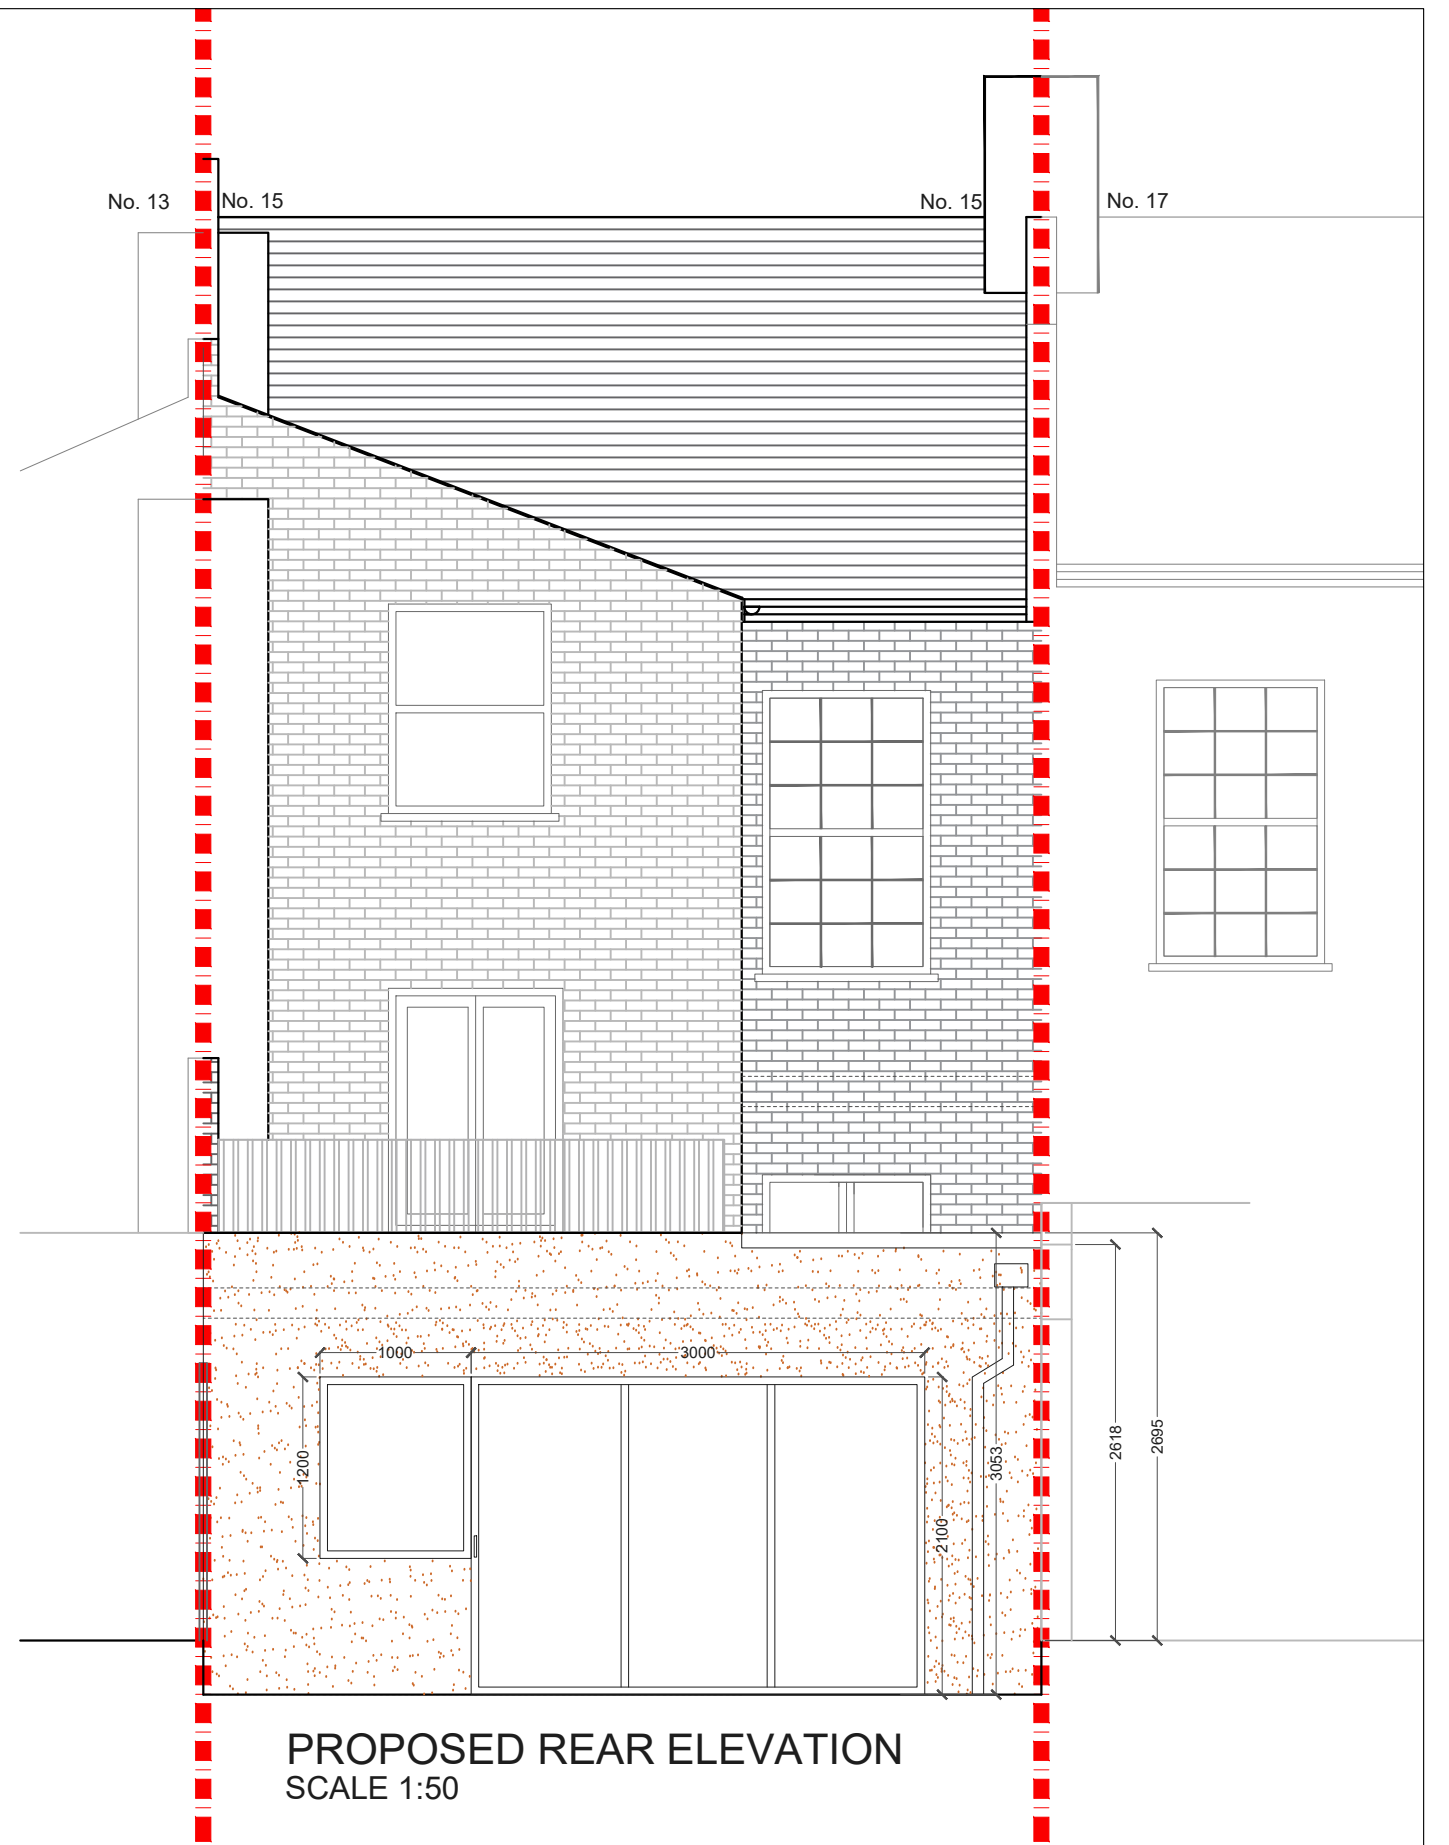

PROPOSED REAR ELEVATION
SCALE 1:50

| REV. | DATE | NOTES | CLIENT | PROJECT ADDRESS | SCALE | DRAWING NO. |
|------|------|-------|--------|--|---------------------------------|-------------|
| | | | LE | CRESCENT LANE SW4 | 1:50@A3 | 3PD- 03 |
| | | | | | DATE | |
| | | | | | 06-04-2022 | |
| | | | | DRAWING TITLE | 0 0.5 1 1.5 2 2.5 3 3.5 4 4.5 5 | |
| | | | | PROPOSED SECTION AA AND REAR ELEVATION | Meters @ 1:50@ A3 | |

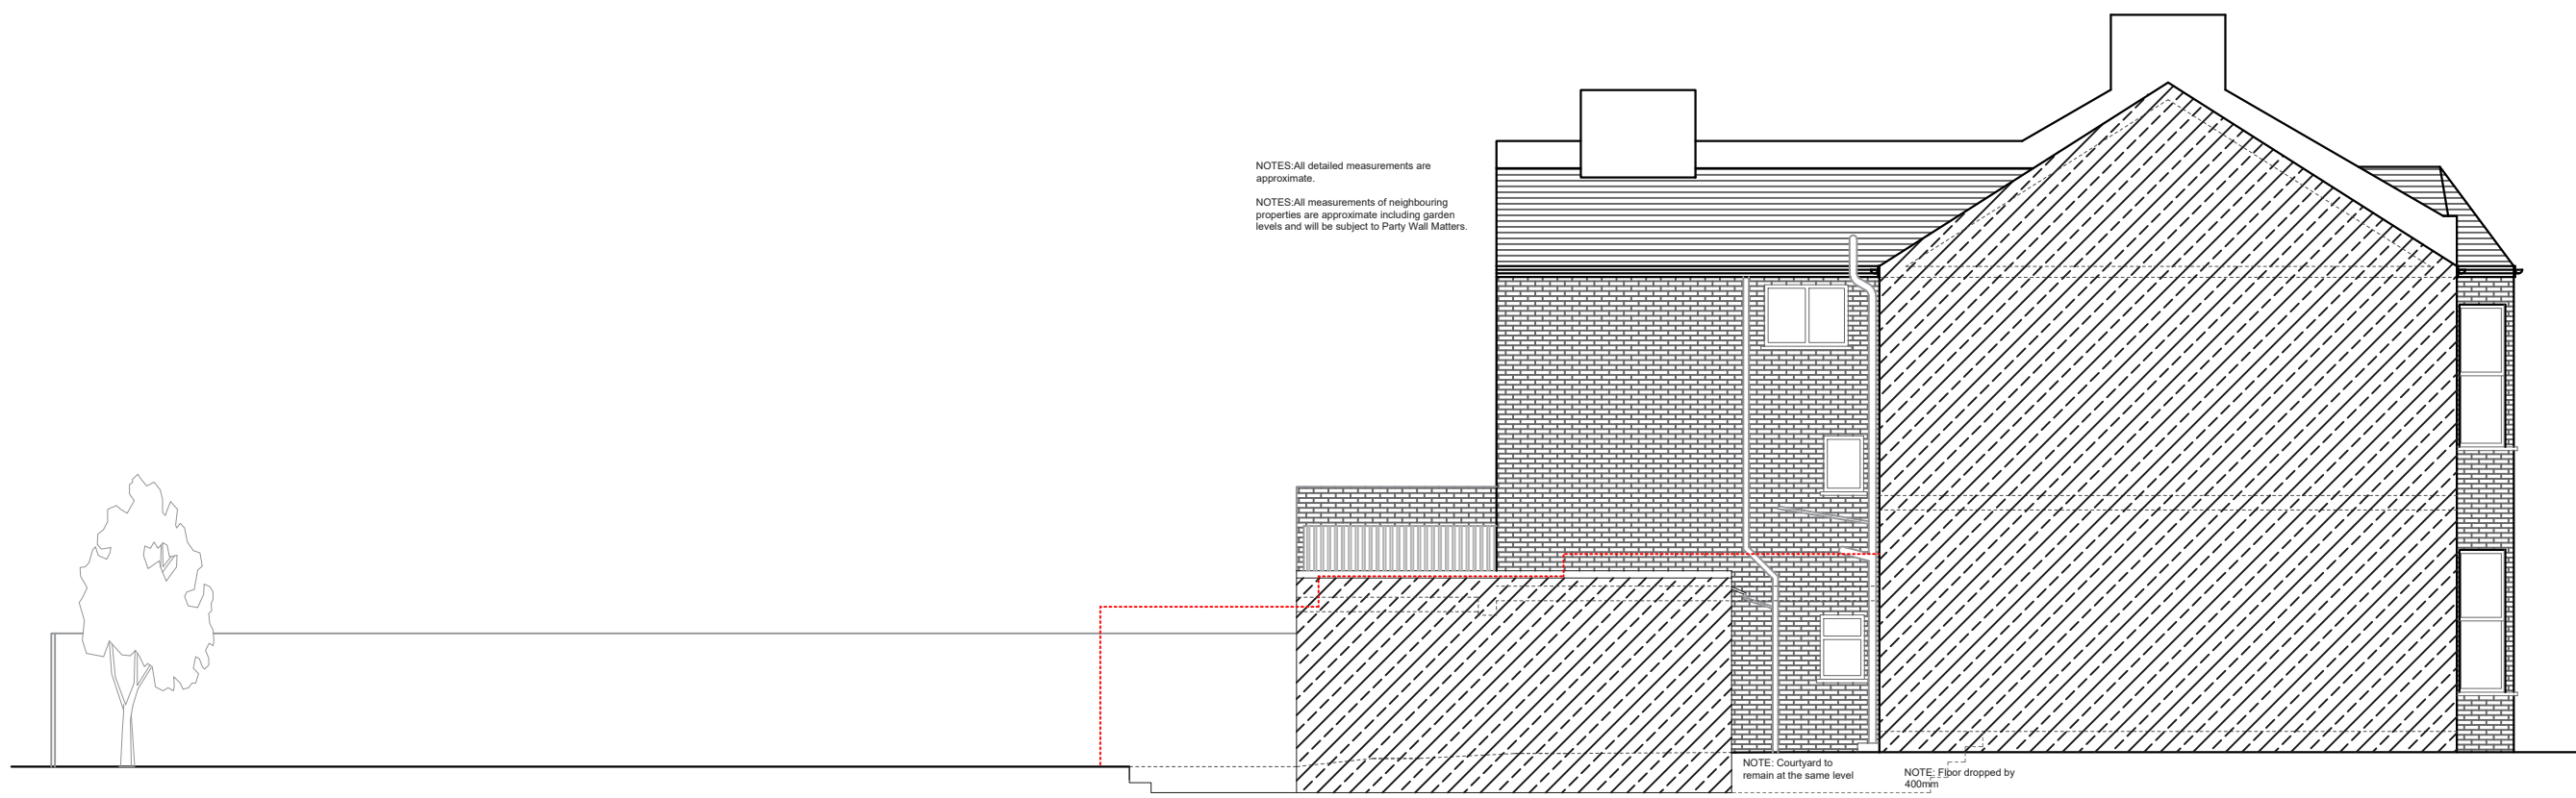

PROPOSED SIDE ELEVATION
SCALE 1:100

| REV. | DATE | NOTES | CLIENT | PROJECT ADDRESS | NORTH POINT | SCALE | DRAWN | DRAWING NO. | REVISION |
|------|------|-------|--|-----------------------------|---------------------------|---|-------|-------------|----------|
| | | | LAURA ELLIOTT | 15 CRESCENT LANE SW4 9PT | | 1:100@A3 | SD | SPP-07 | |
| | | | | | | 06-04-2022 | DA | | |
| | | | <small>DRAWINGS TO BE READ IN CONJUNCTION WITH THE RELEVANT DRAWING AND SPECIFICATION. FIGURED DIMENSIONS ONLY. DIMENSIONS SHOULD NOT BE RELIED UPON FOR THE PURPOSES OF ORDERING MATERIAL OR PLACING SUB-CONTRACTOR ORDERS. THIRD PARTIES TO TAKE THEIR OWN SITE MEASUREMENTS. SITE BOUNDARIES ARE INDICATIVE ONLY AND ARE SUBJECT TO CONFIRMATION WITH LAND REGISTRY. A PARTY WALL SURVEYOR SHOULD BE CONSULTED TO ASCERTAIN WHETHER ADJOINING OWNERS ARE NOTIFIABLE. ON PLANNING DRAWINGS, ALL STRUCTURAL BEAMS, OPENINGS, LINTELS AND ANY OTHER BEARINGS ARE INDICATIVE AND ARE SUBJECT TO REVIEW FROM A STRUCTURAL ENGINEER. ALL DRAWINGS ARE SUBJECT TO ONSITE INSPECTION.</small> | DRAWING TITLE | <p>Meters @ 1:100@ A3</p> | <small>\\fs\Users\data\santa\data\Desktop\Design Team Logo.jpeg</small> | | | |
| | | | | PROPOSED SIDE ELEVATION | | | | | |
| | | | | | | | | | |