

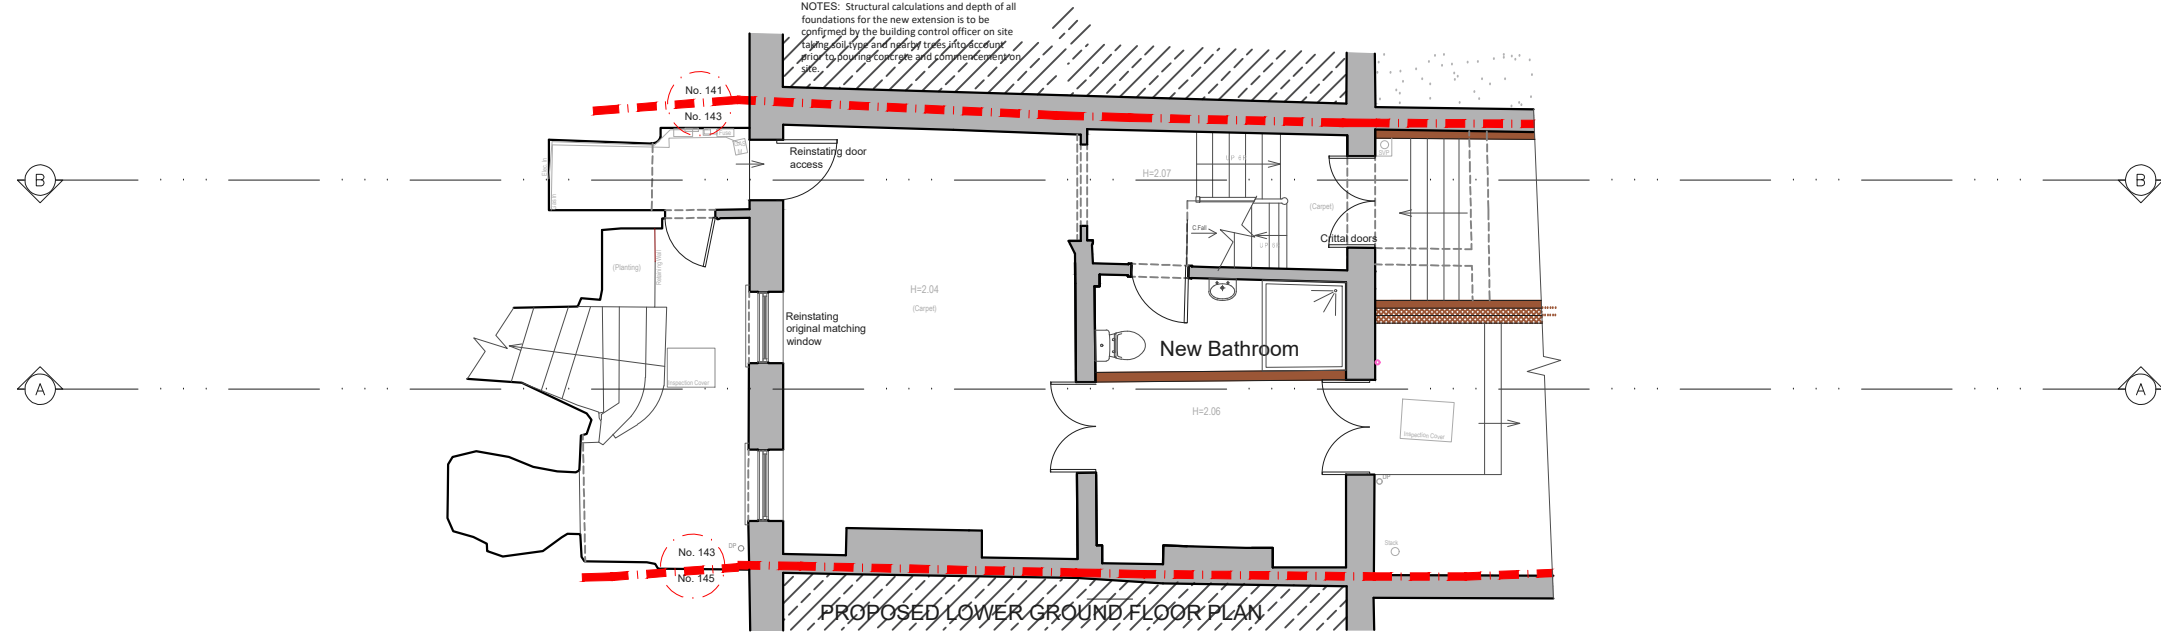



Camberwell Road

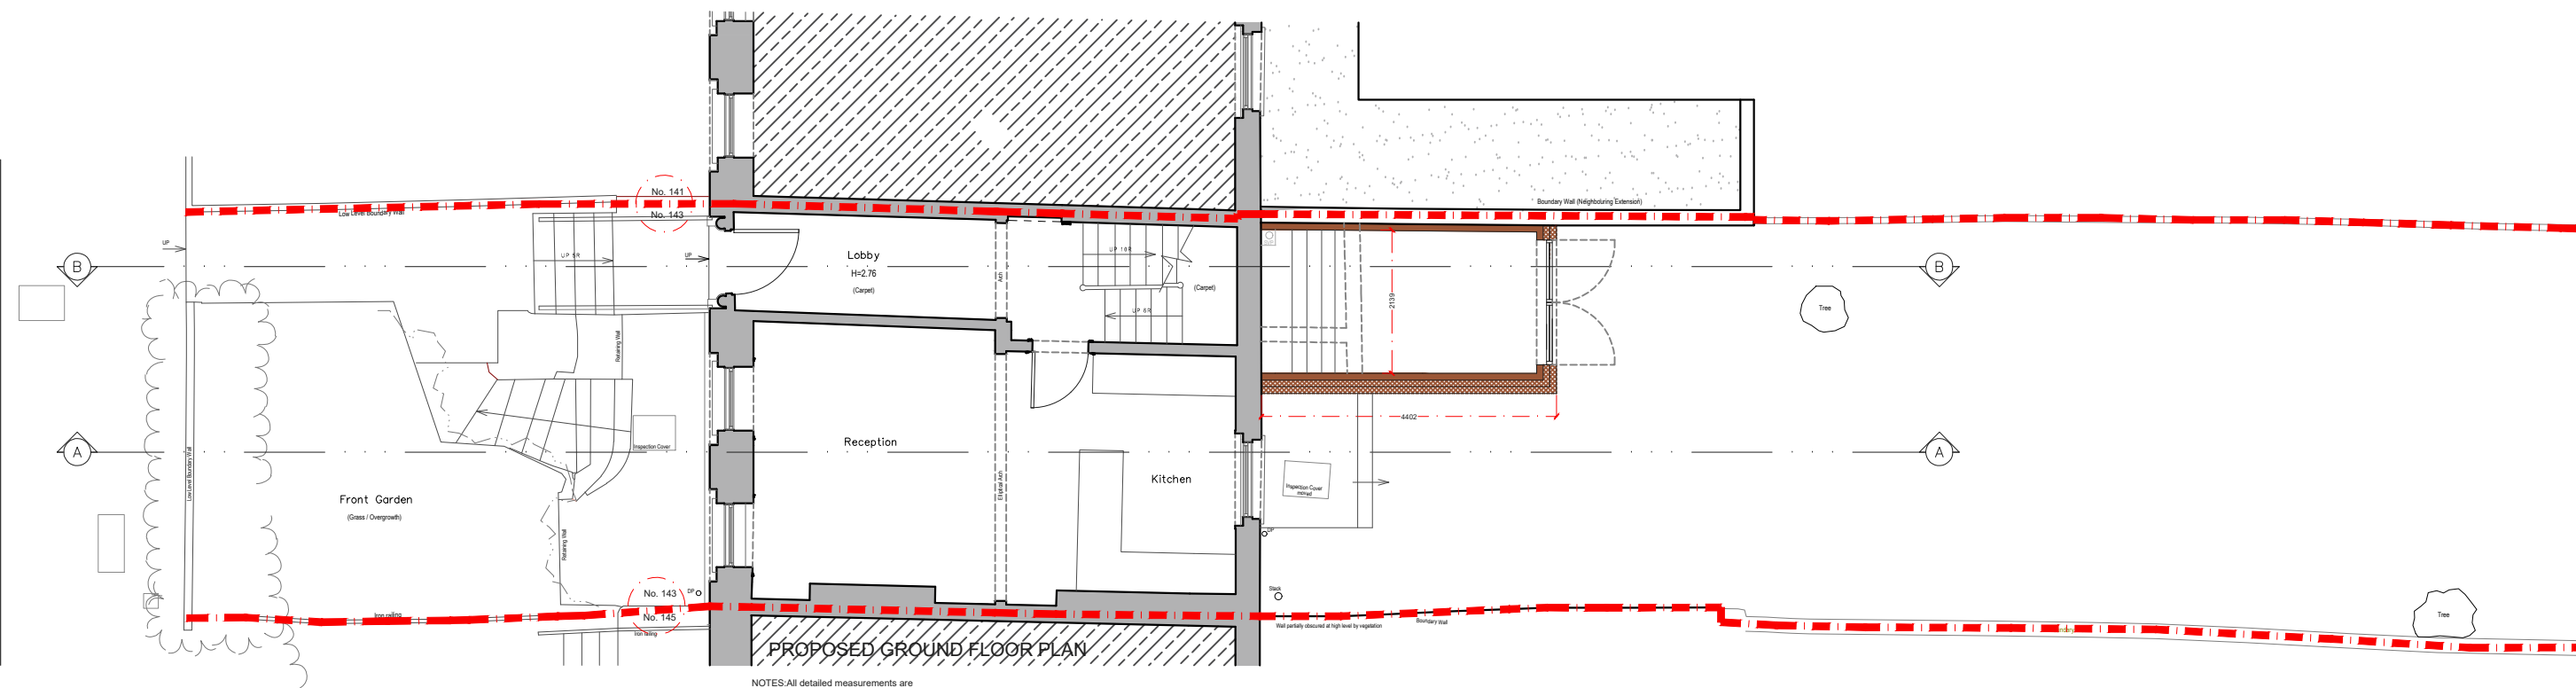

REV.	DATE	NOTES	CLIENT	PROJECT ADDRESS	SCALE	DRAWING NO.
			TF	CAMBERWELL ROAD, SE5	1:100@A3	P- 01
				DRAWING TITLE	DATE	
				PROPOSED GROUND FLOOR AND LOWER GROUND FLOOR	23-07-2020	
					<p>Meters @ 1:100@ A3</p>	
<div style="display: flex; justify-content: space-between; align-items: center;"> <div style="text-align: center;"> <p>designteam</p> <p>342 Clapham Road London SW9 9AJ</p> </div> <div style="text-align: right;"> <p>Tel: 0207 242 5353 hello@designteam.co.uk www.designteam.co.uk</p> </div> </div>						

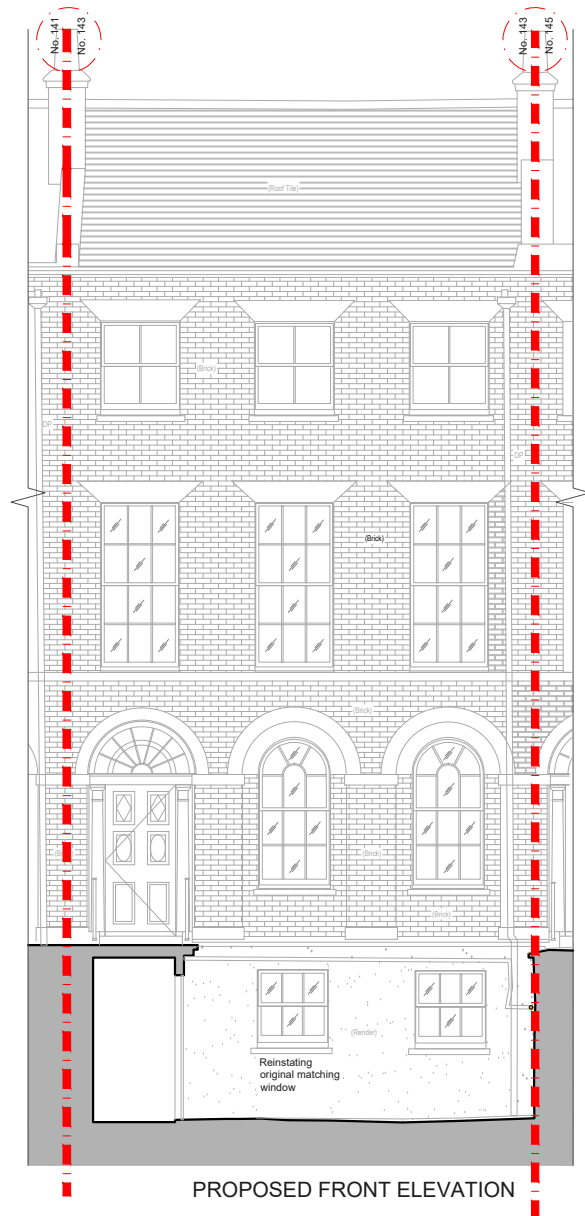

PROPOSED FRONT ELEVATION

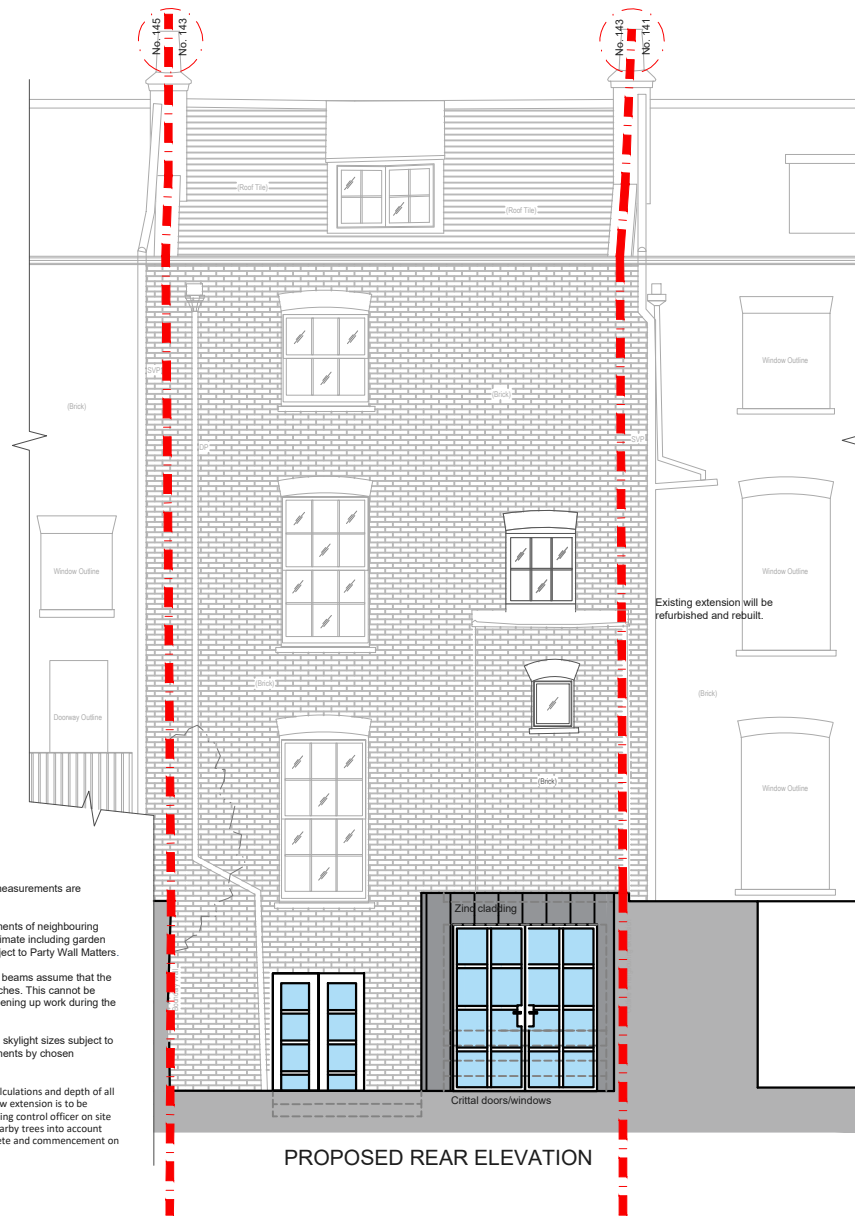

PROPOSED REAR ELEVATION

NOTES: All detailed measurements are approximate.
 NOTES: All measurements of neighbouring properties are approximate including garden levels and will be subject to Party Wall Matters.
 NOTES: All recessed beams assume that the floor thickness is 6 inches. This cannot be confirmed until the opening up work during the build phase.
 NOTES: All proposed skylight sizes subject to final onsite measurements by chosen contractor.
 NOTES: Structural calculations and depth of all foundations for the new extension is to be confirmed by the building control officer on site taking soil type and nearby trees into account prior to pouring concrete and commencement on site.

REV.	DATE	NOTES	CLIENT	PROJECT ADDRESS	SCALE	DRAWING NO.
			TF	CAMBERWELL ROAD, SE5	1:100@A3	P- 03
				DRAWING TITLE	DATE	
				PROPOSED FRONT AND REAR ELEVATION	23-07-2020	
				<p>Meters @ 1:100@ A3</p>		

designteam
 342 Clapham Road London SW9 9AJ
 Tel: 0207 242 5353
 hello@designteam.co.uk
 www.designteam.co.uk



PROPOSED SECTION B-B

NOTES: All detailed measurements are approximate.

NOTES: All measurements of neighbouring properties are approximate including garden levels and will be subject to Party Wall Matters.

NOTES: All recessed beams assume that the floor thickness is 6 inches. This cannot be confirmed until the opening up work during the build phase.

NOTES: All proposed skylight sizes subject to final on-site measurements by chosen contractor.

NOTES: Structural calculations and depth of all foundations for the new extension is to be confirmed by the building control officer on site taking soil type and nearby trees into account prior to pouring concrete and commencement on site.

REV.	DATE	NOTES	CLIENT	PROJECT ADDRESS	SCALE	DRAWING NO.
			TF	CAMBERWELL ROAD, SE5	1:100@A3	P- 02
				DRAWING TITLE	DATE	
				PROPOSED SECTION BB	23-07-2020	
					0 1 2 3 4 5 6 7 8 9 10 Meters @ 1:100@ A3	

designteam

342 Clapham Road London SW9 9AJ
 Tel: 0207 242 5353
 hello@designteam.co.uk
 www.designteam.co.uk