


NOTES: All detailed measurements are approximate.

NOTES: All measurements of neighbouring properties are approximate including garden levels and will be subject to Party Wall Matters.

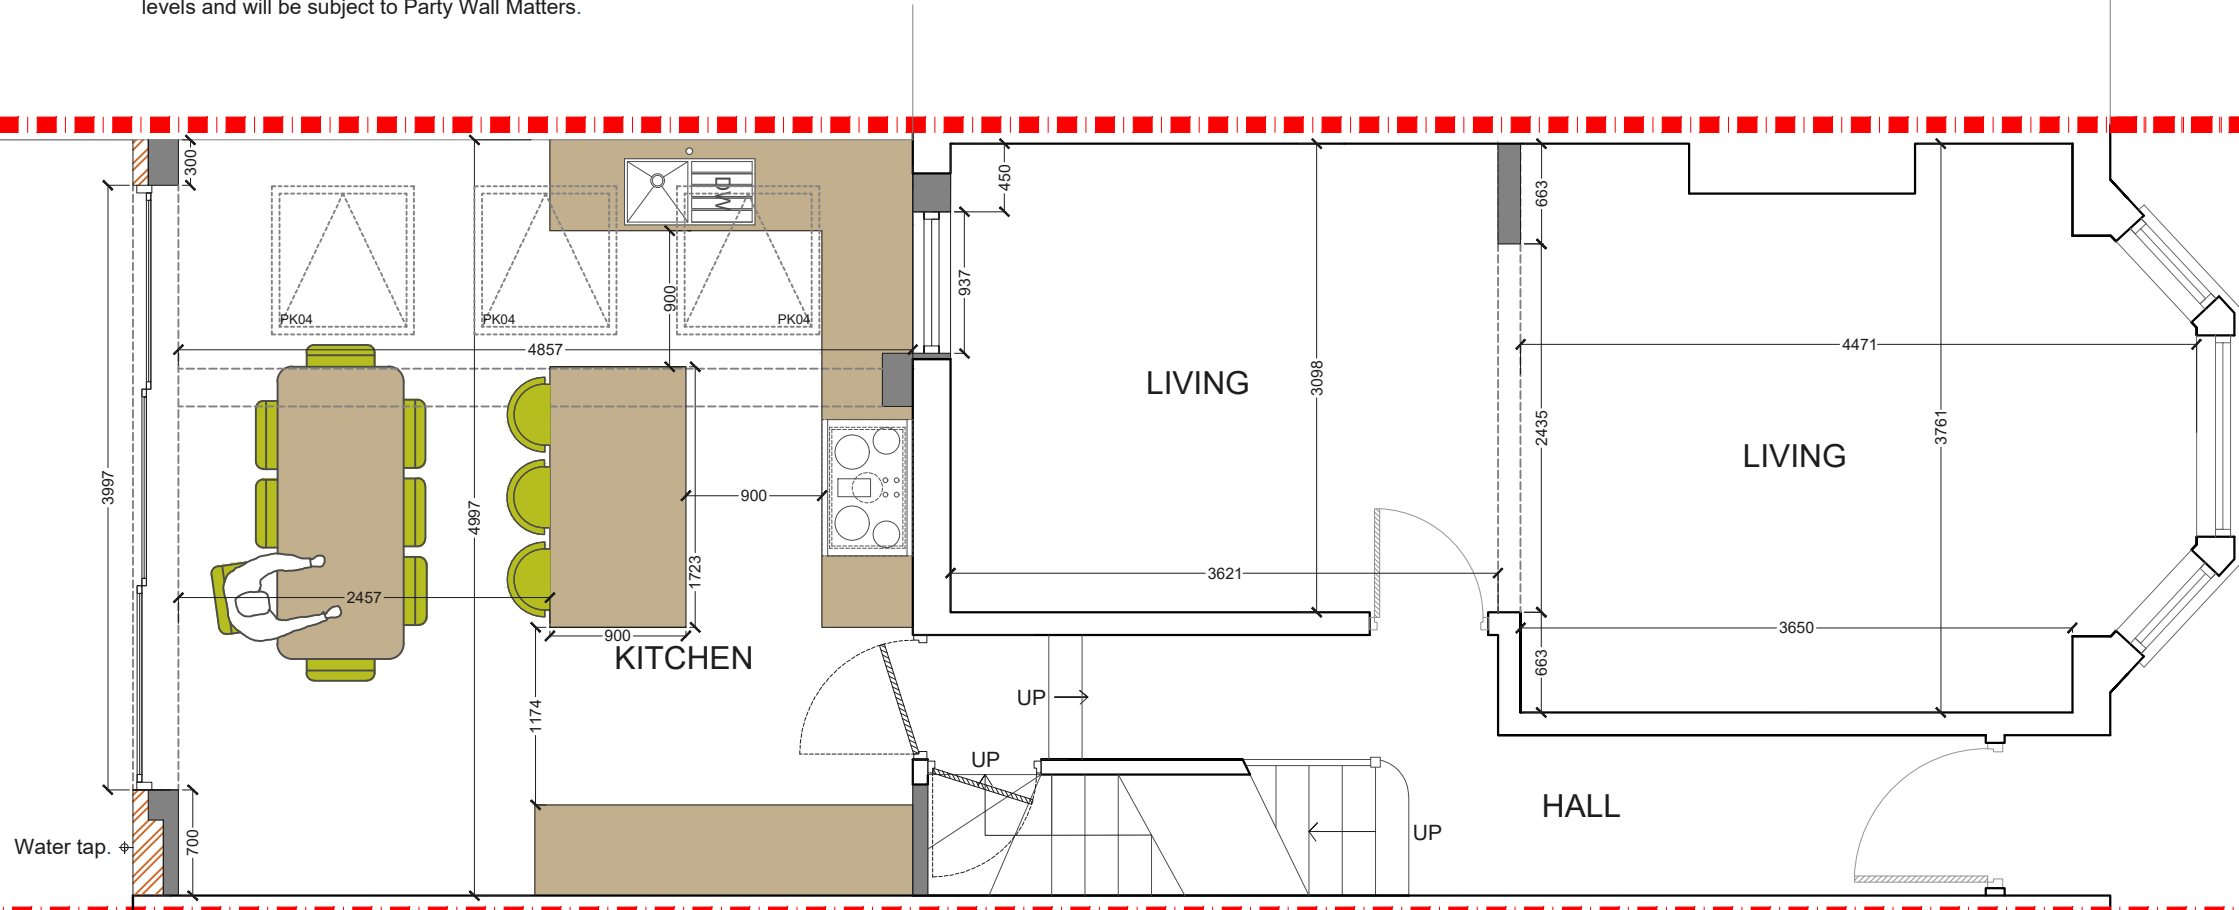


**PROPOSED GROUND FLOOR PLAN**  
SCALE 1:50

REV.	DATE	NOTES	CLIENT	PROJECT ADDRESS	SCALE	DRAWING NO.
			LR	CANADAHAR ROAD SW11	1:50@A3	P-01
				DRAWING TITLE	DATE	
				PROPOSED GROUND FLOOR PLAN	02-09-2021	
					0 0.5 1 1.5 2 2.5 3 3.5 4 4.5 5	
					Meters @ 1:50@ A3	

NOTES: All detailed measurements are approximate.

NOTES: All measurements of neighbouring properties are approximate including garden levels and will be subject to Party Wall Matters.

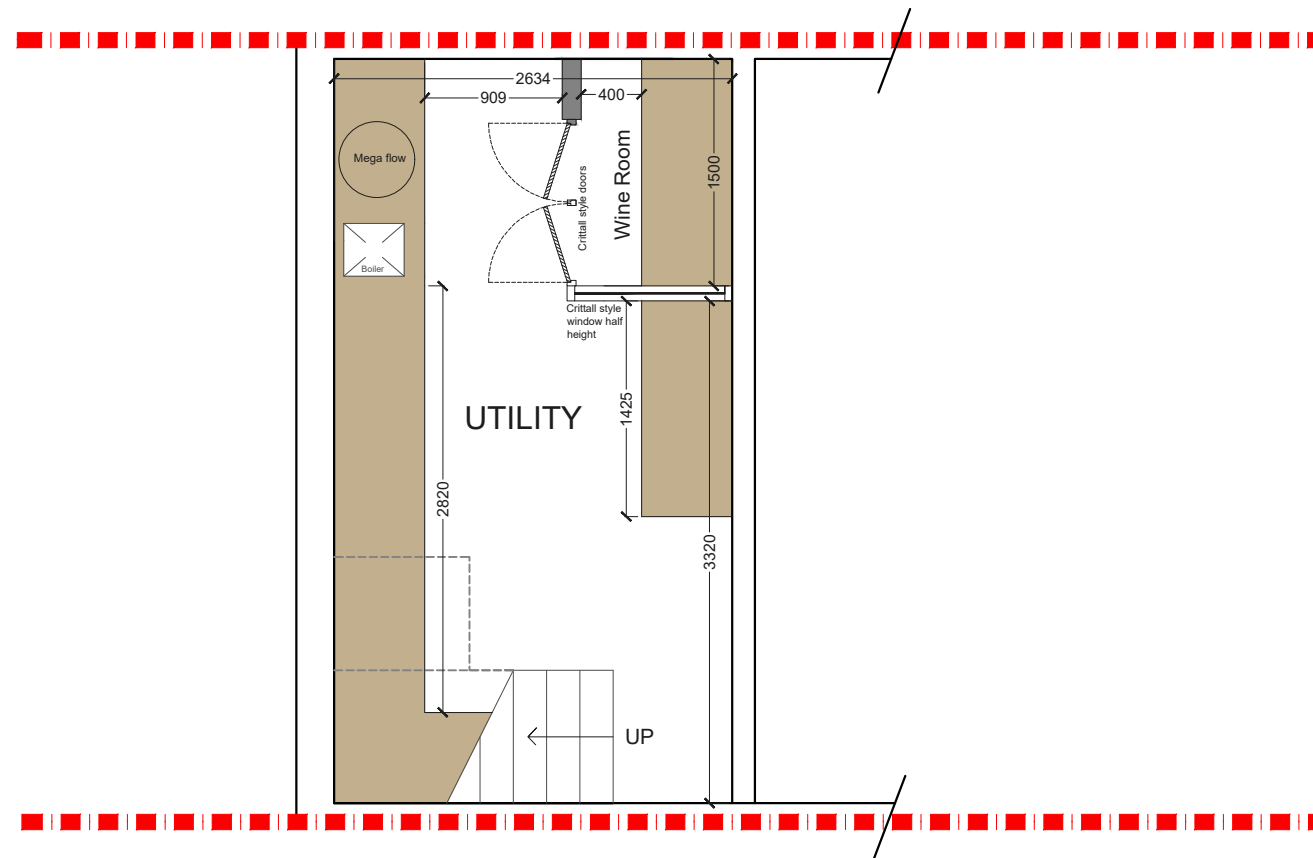


**PROPOSED CELLAR PLAN**  
SCALE 1:50

REV.	DATE	NOTES	CLIENT	PROJECT ADDRESS	SCALE	DRAWING NO.
			LR	CANADAHAR ROAD SW11	1:50@A3	P- 02
				DRAWING TITLE	DATE	
				PROPOSED CELLAR PLAN	02-09-2021	
					0 0.5 1 1.5 2 2.5 3 3.5 4 4.5 5	
					Meters @ 1:50@ A3	

NOTES: All detailed measurements are approximate.

NOTES: All measurements of neighbouring properties are approximate including garden levels and will be subject to Party Wall Matters.

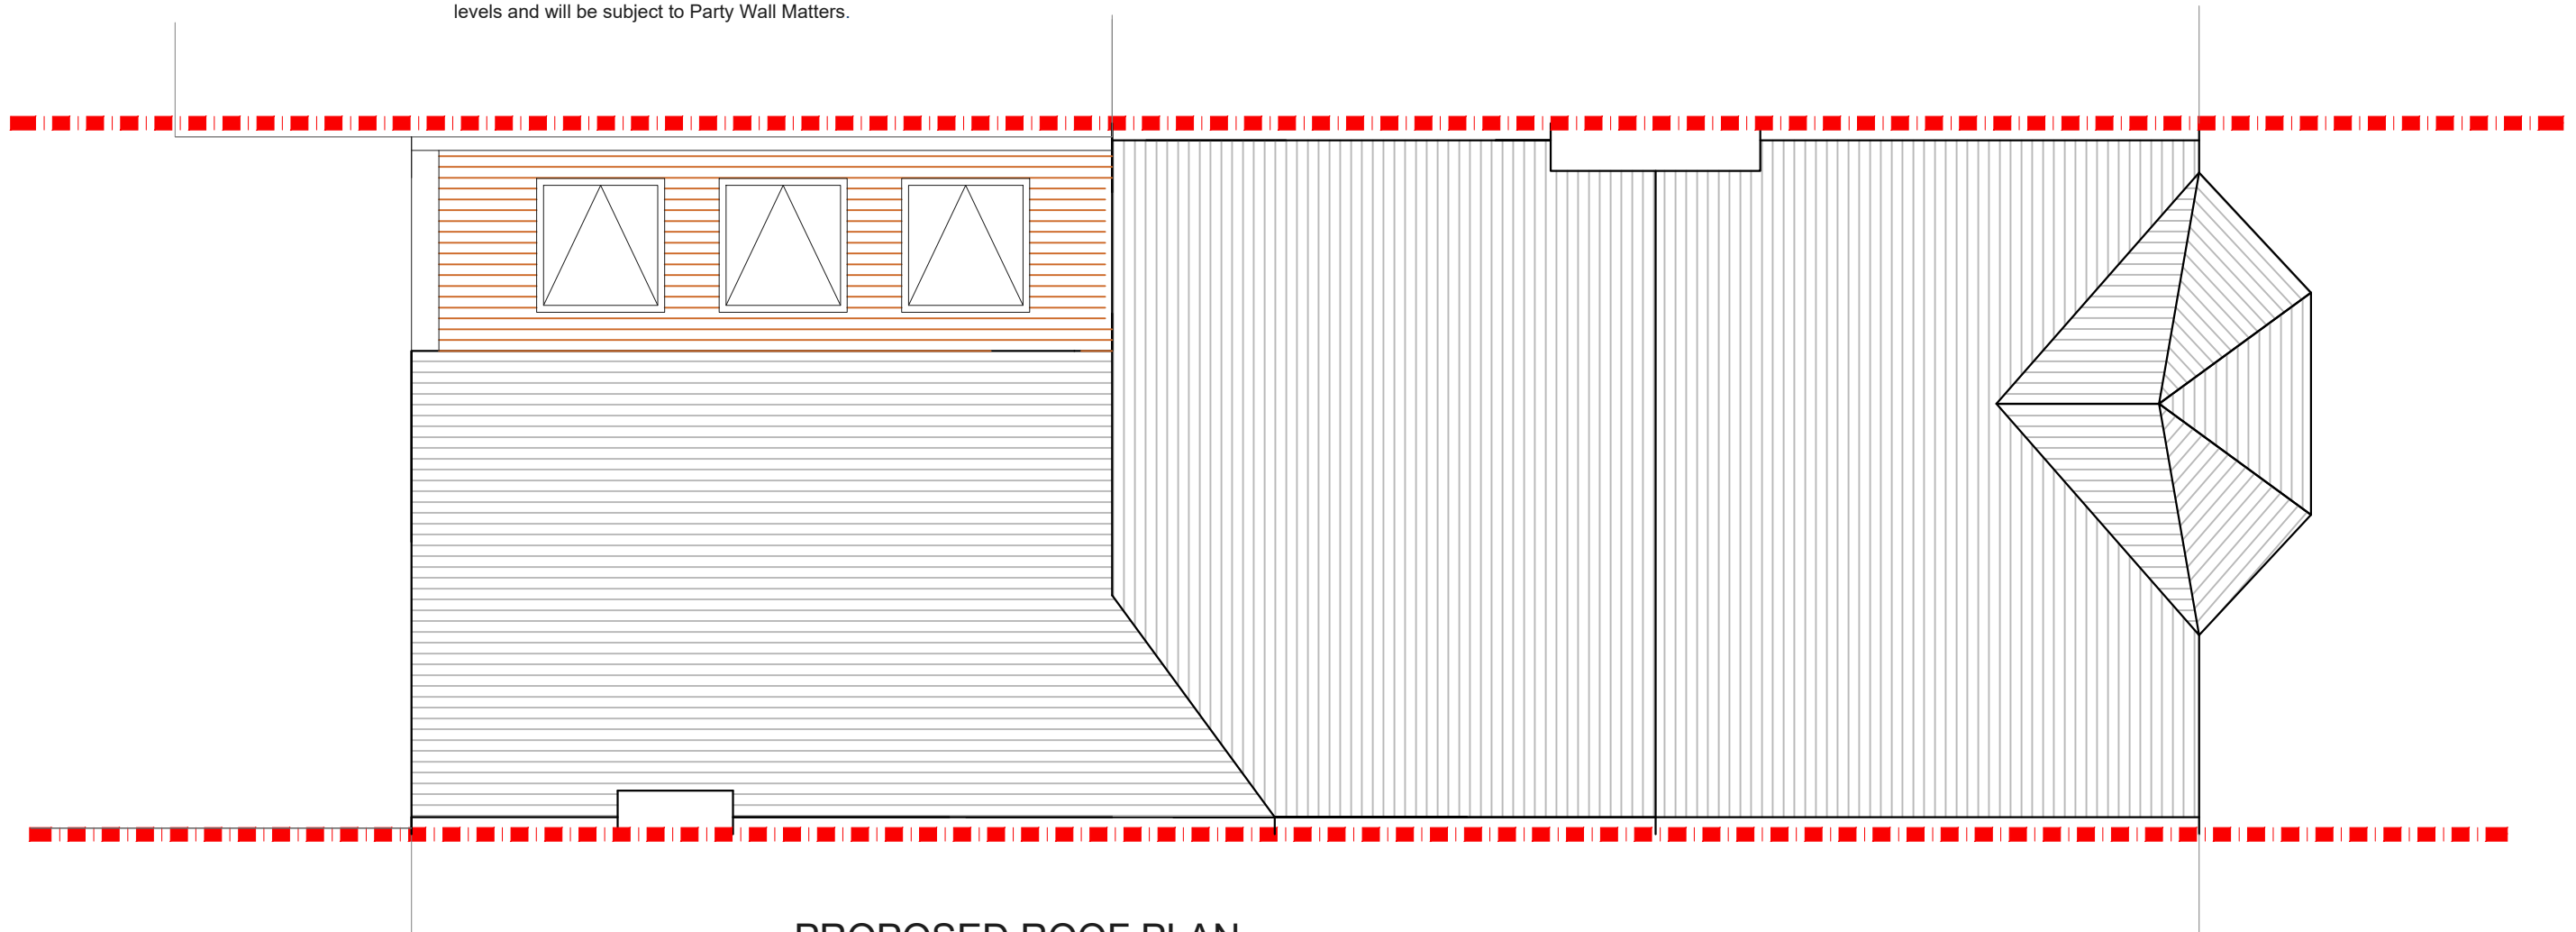

**PROPOSED ROOF PLAN**  
SCALE 1:50

REV.	DATE	NOTES	CLIENT	PROJECT ADDRESS	SCALE	DRAWING NO.
			LR	CANADAHAR ROAD SW11	1:50@A3	P- 03
				DRAWING TITLE	DATE	
				PROPOSED ROOF PLAN	02-09-2021	
					0 0.5 1 1.5 2 2.5 3 3.5 4 4.5 5	
					Meters @ 1:50@ A3	