


REV.	DATE	NOTES	CLIENT	PROJECT ADDRESS	SCALE	DRAWING NO.
			JG	DORSET ROAD, SW8	1:50@A3	P- 1
					DATE	
					05-11-2020	
				DRAWING TITLE	<p>Meters @ 1:50@ A3</p>	
				PROPOSED GROUND FLOOR PLAN	designteam 342 Clapham Road London SW9 9AJ Tel: 0207 242 5353 hello@designteam.co.uk www.designteam.co.uk	

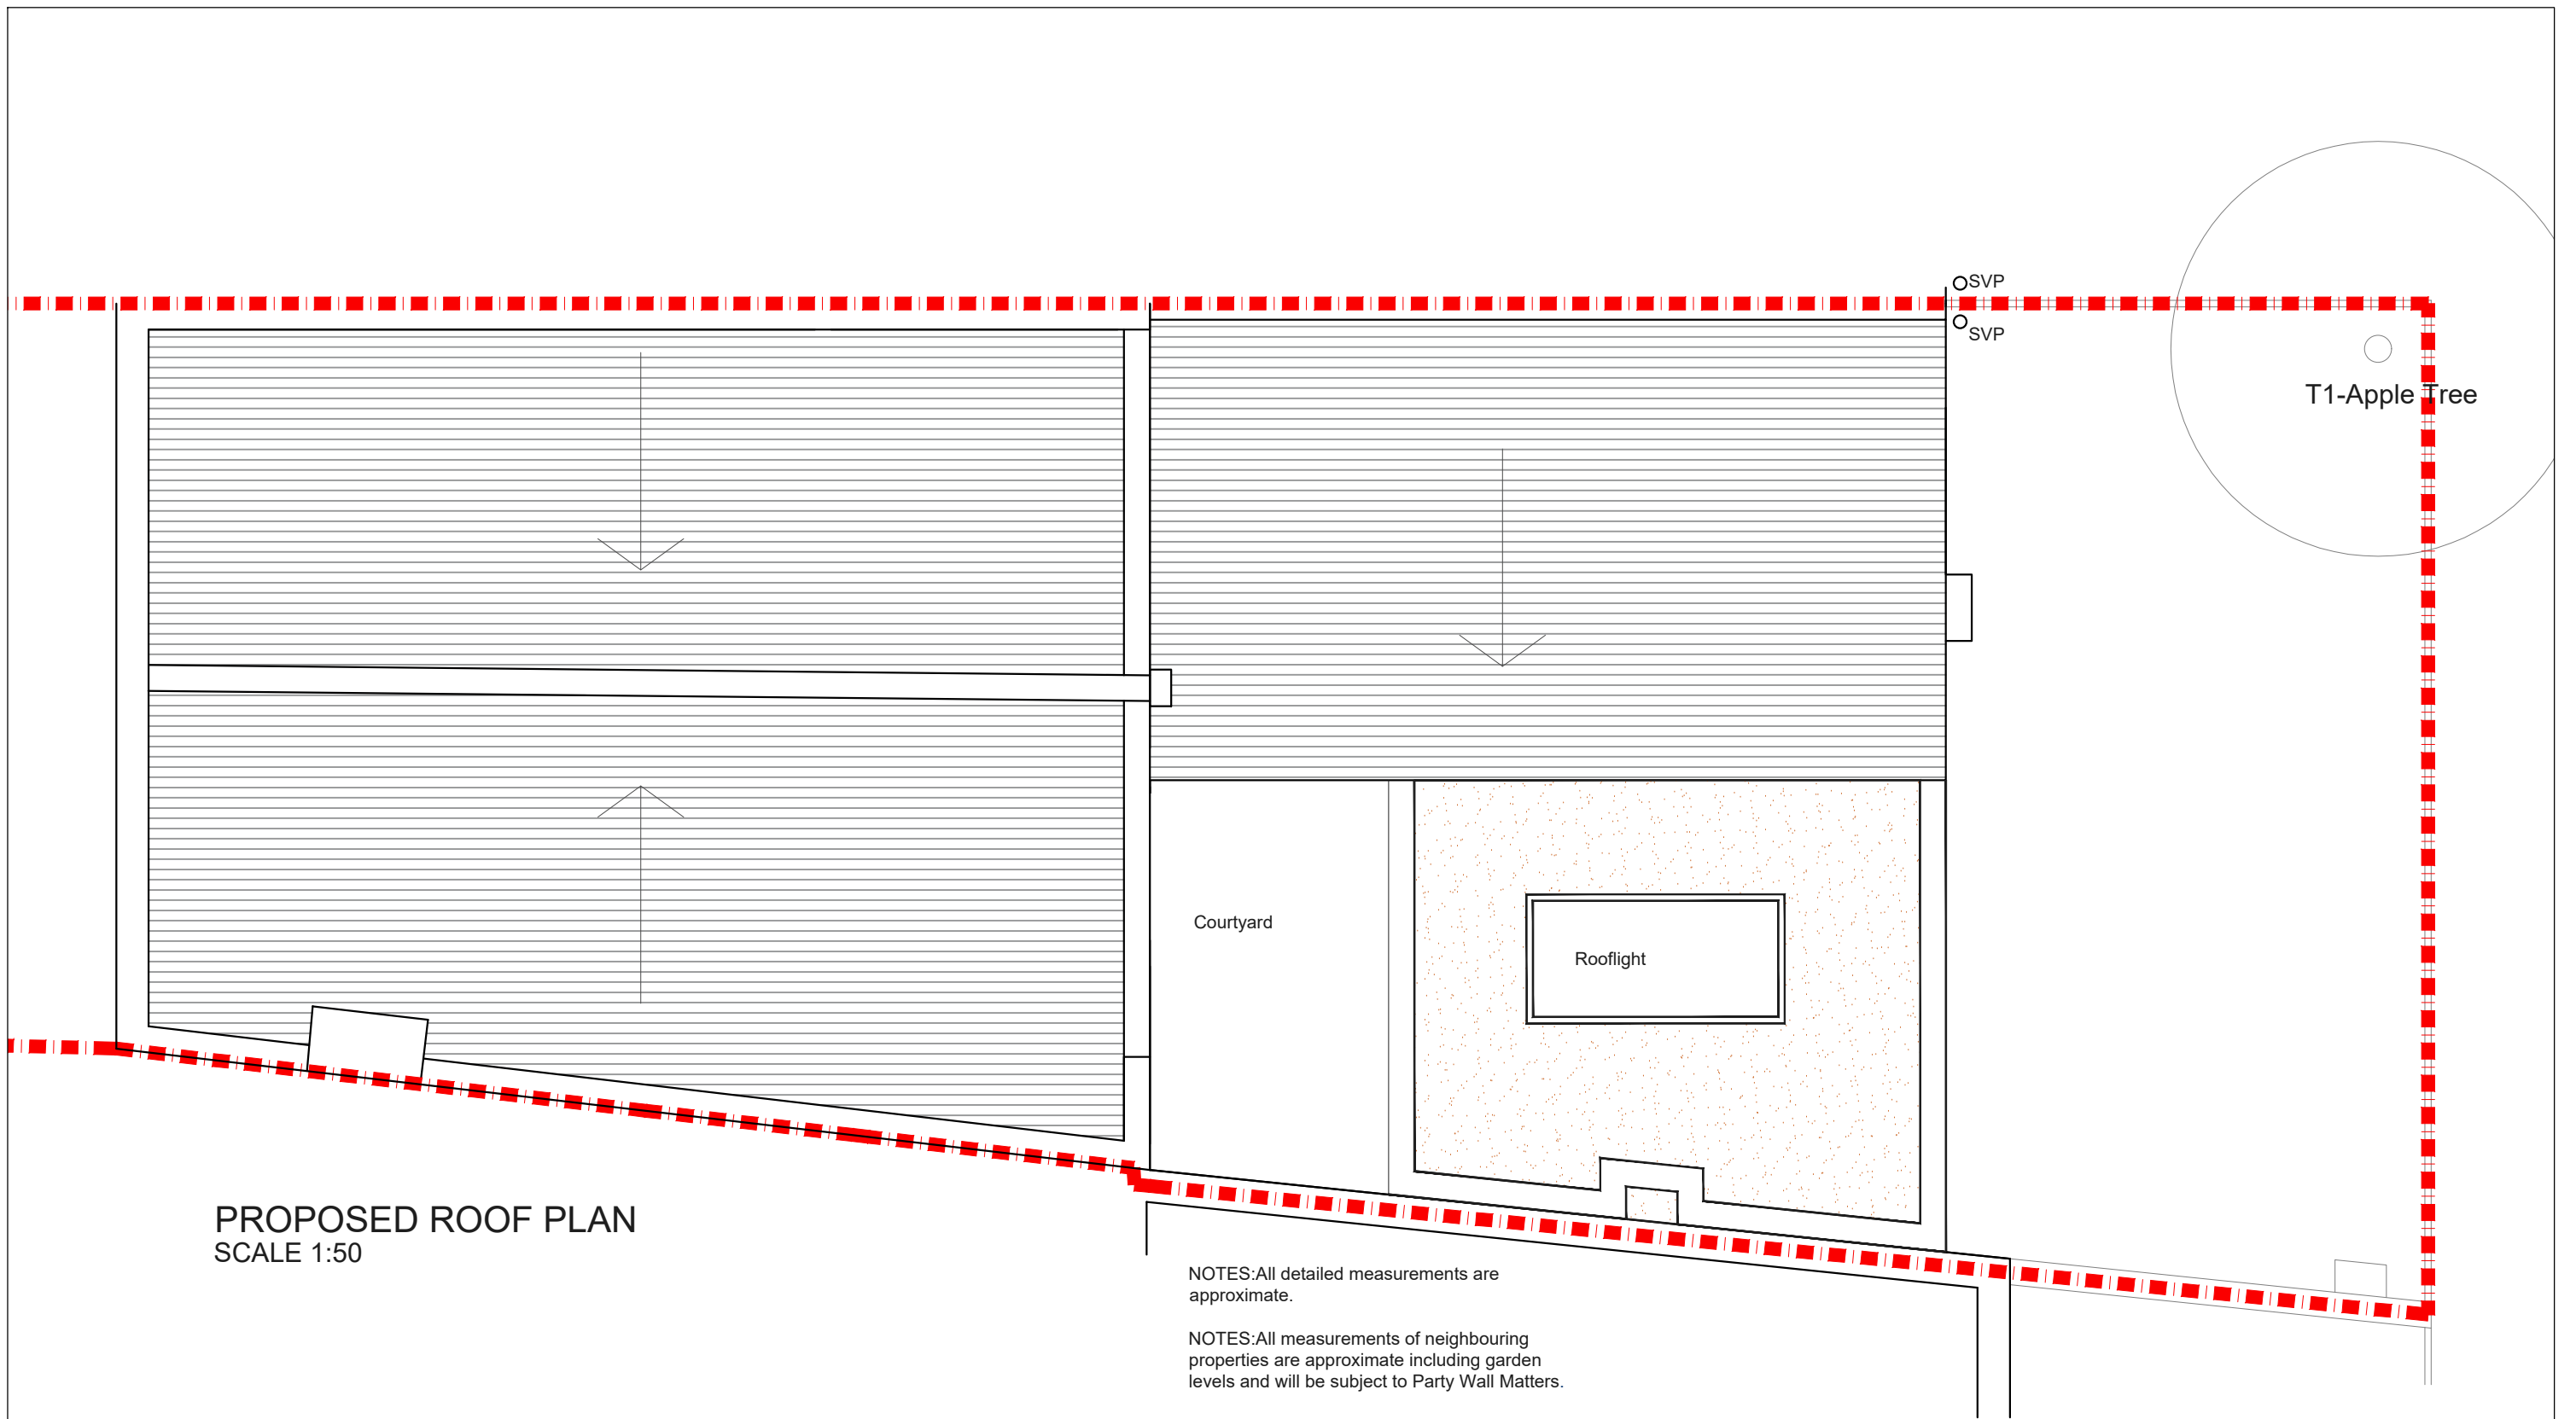

PROPOSED ROOF PLAN
SCALE 1:50


NOTES: All detailed measurements are approximate.
NOTES: All measurements of neighbouring properties are approximate including garden levels and will be subject to Party Wall Matters.

REV.	DATE	NOTES	CLIENT	PROJECT ADDRESS	SCALE	DRAWING NO.
			JG	DORSET ROAD, SW8	1:50@A3	P-2
					DATE	
				DRAWING TITLE	05-11-2020	
				PROPOSED ROOF PLAN	<p>Meters @ 1:50@ A3</p>	
				<p>342 Clapham Road London SW9 9AJ</p>		<p>Tel: 0207 242 5353 hello@designteam.co.uk www.designteam.co.uk</p>

designteam


342 Clapham Road
London
SW9 9AJ

Tel: 0207 242 5353
hello@designteam.co.uk
www.designteam.co.uk

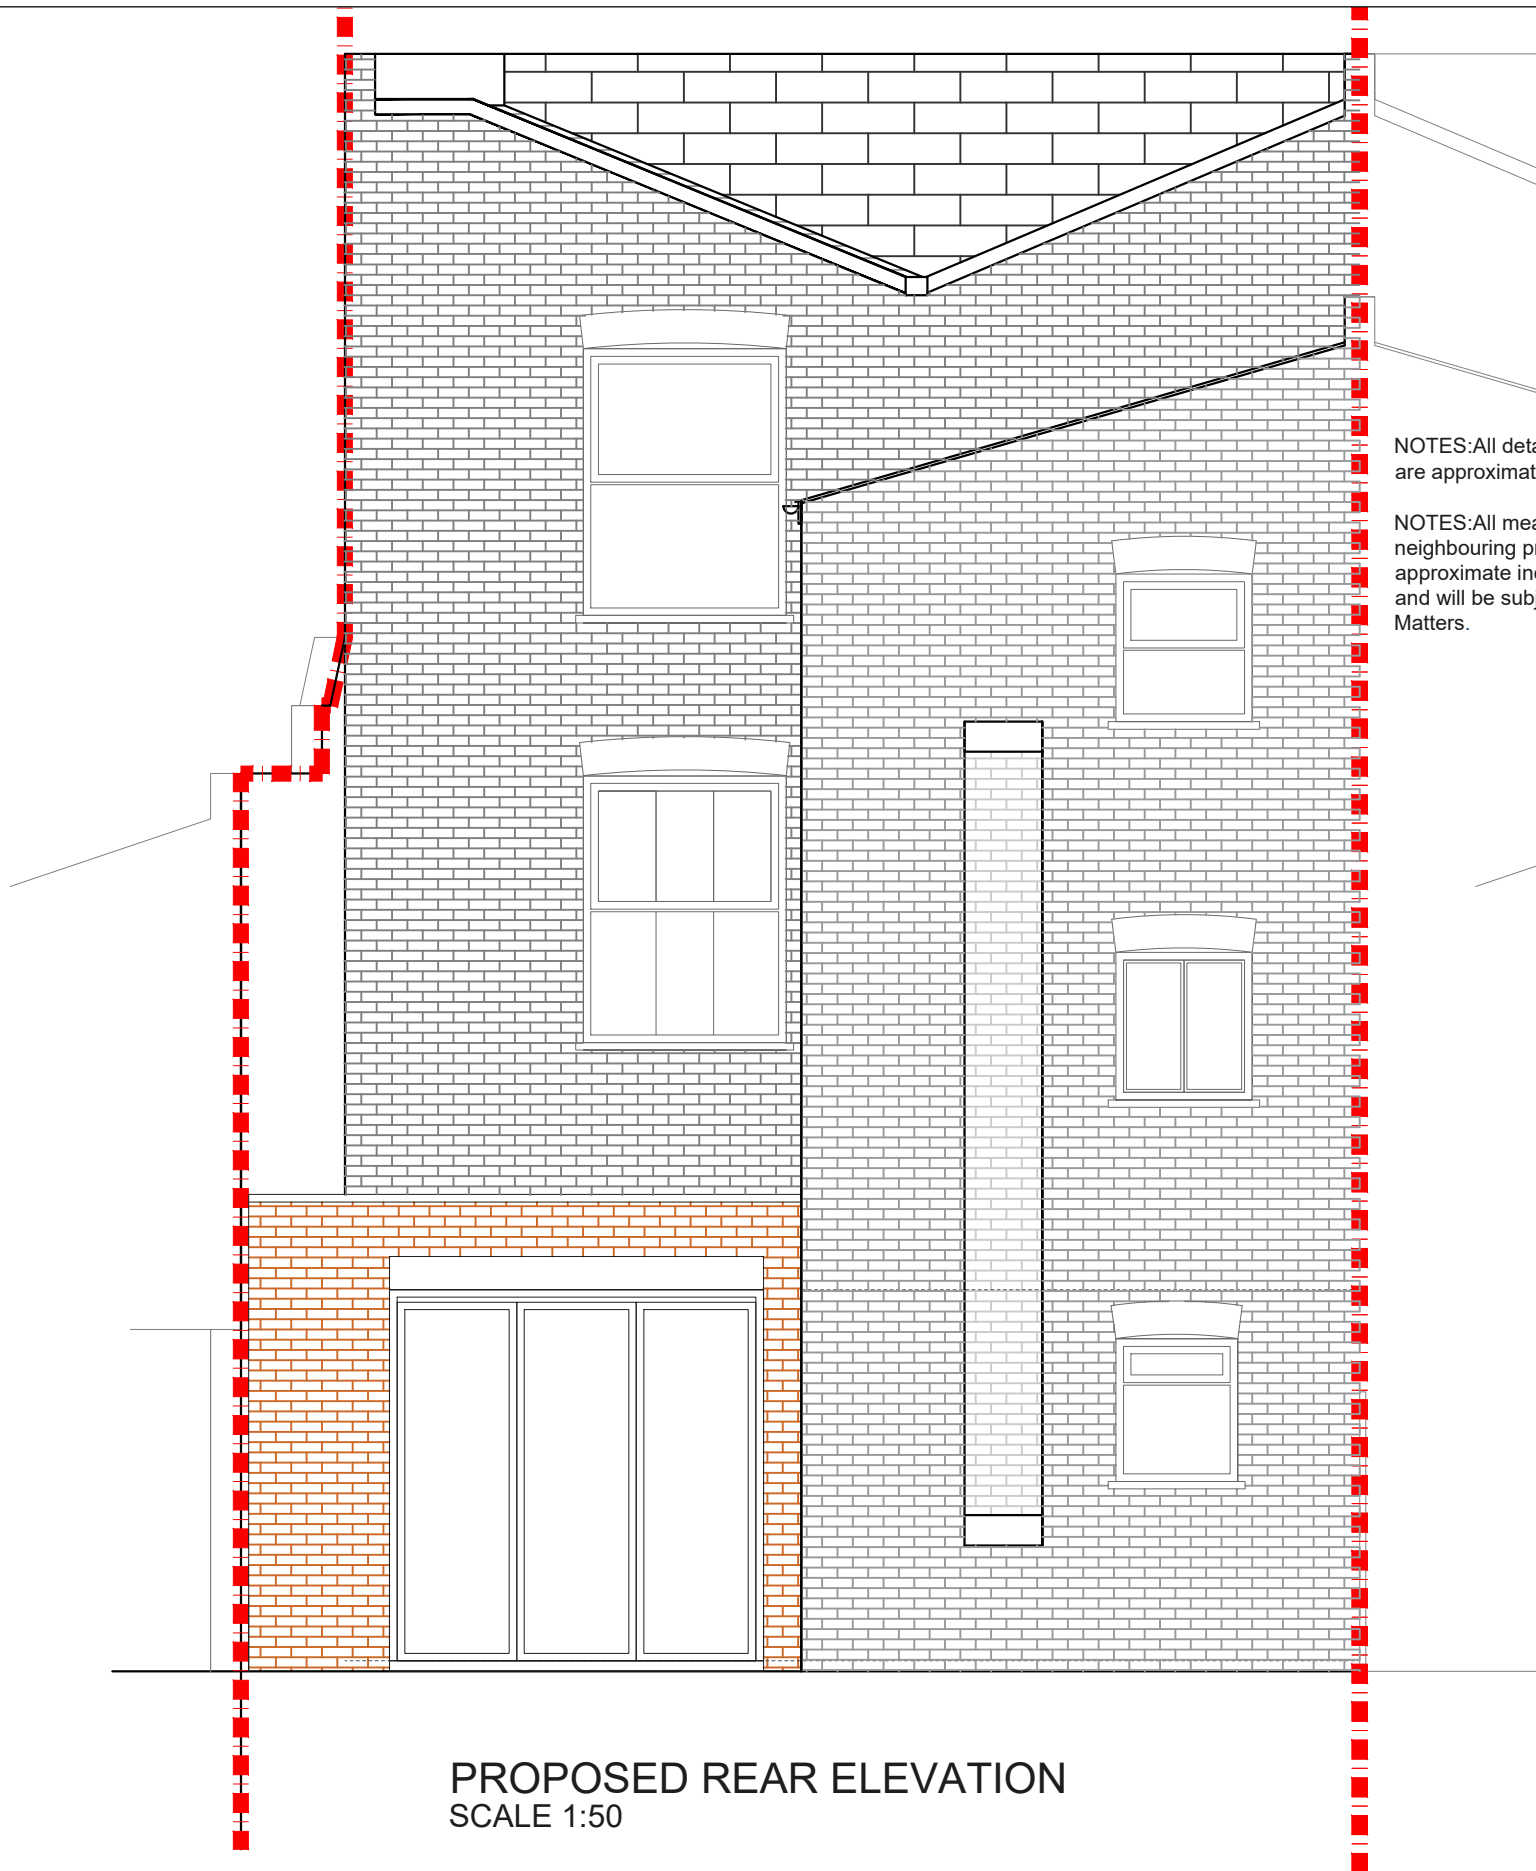

PROPOSED REAR ELEVATION
SCALE 1:50

NOTES: All detailed measurements are approximate.
NOTES: All measurements of neighbouring properties are approximate including garden levels and will be subject to Party Wall Matters.

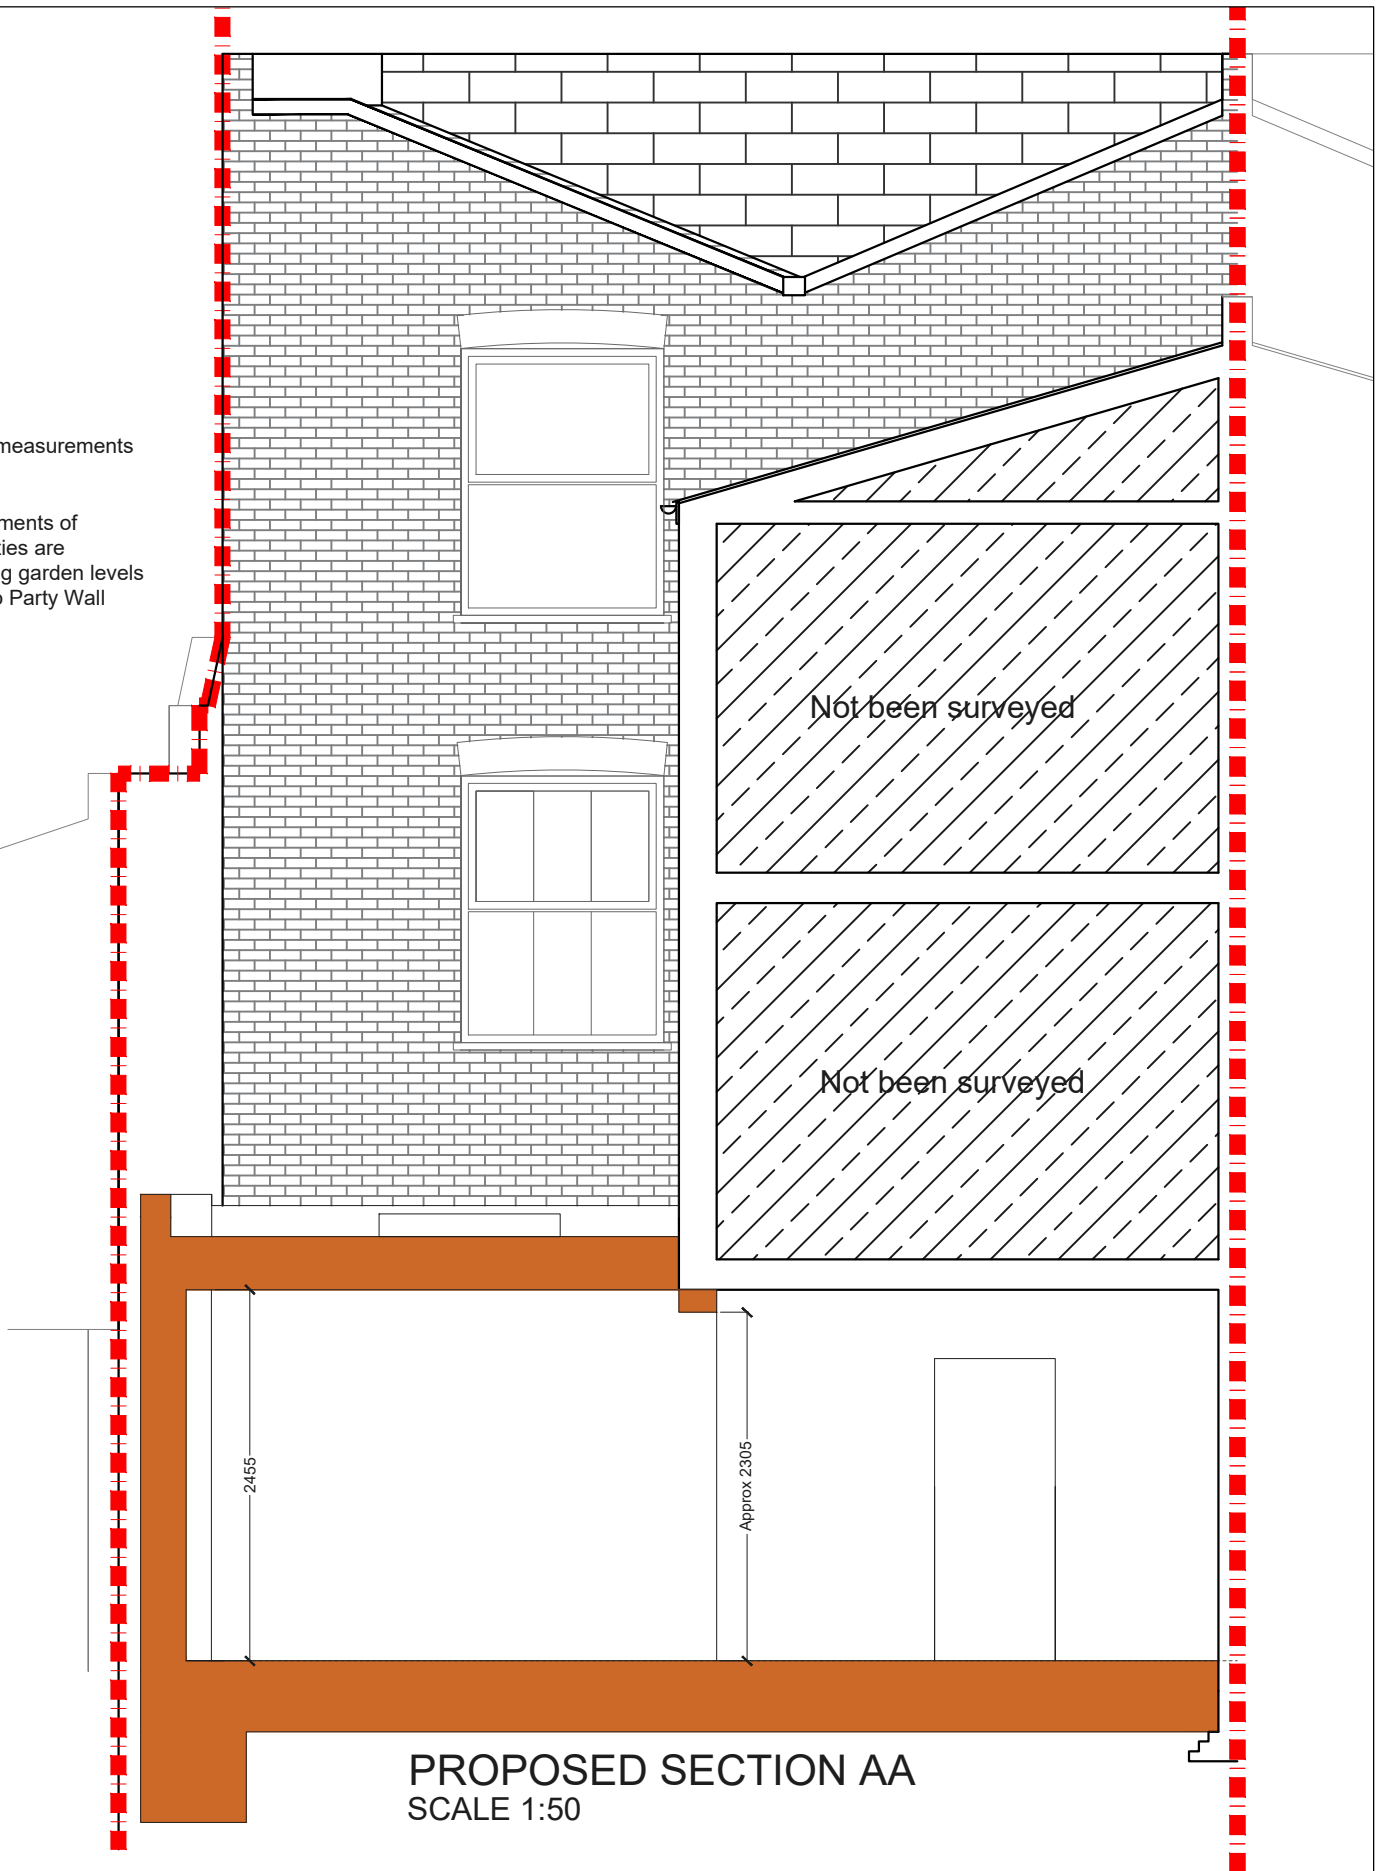

PROPOSED SECTION AA
SCALE 1:50

REV.	DATE	NOTES	CLIENT	PROJECT ADDRESS	SCALE	DRAWING NO.
			JG	DORSET ROAD, SW8	1:50@A3	P- 3
					DATE	
					05-11-2020	
				DRAWING TITLE	<p>Meters @ 1:50@ A3</p>	
				PROPOSED REAR ELEVATION AND SECTION AA	<p>342 Clapham Road London SW9 9AJ Tel: 0207 242 5353 hello@designteam.co.uk www.designteam.co.uk</p>	