

PROPOSED ROOF PLAN
SCALE 1:50

NOTES: All detailed measurements are approximate.

NOTES: All measurements of neighbouring properties are approximate including garden levels and will be subject to Party Wall Matters.

Project Address
Jedburgh Street, London SW11

Client
CL

Drawing Title
Proposed Roof Plan

Drawn
SG

Checked
JM

Approved
DA

Disclaimer

Drawings to be read in conjunction with the relevant drawing and specification. Figured dimensions only. Dimensions should not be relied upon for the purposes of ordering material or placing sub-contractor orders. Third parties to take their own site measurements. Site boundaries are indicative only and are subject to confirmation with land registry. A party wall surveyor should be consulted to ascertain whether adjoining owners are notifiable. On planning drawings, all structural beams, openings, lintels and any other bearings are indicative and are subject to review from a structural engineer. All drawings are subject to onsite inspection.

Drawing No
3PD - 02

Date Issued
26/09/2022

Revision

Notes

North




buildteam
Extension Specialists

Phone 0207 495 6561
Email hello@buildteam.com
Office 342 Clapham Rd, SW9 9AJ
Online www.buildteam.com



NOTES: All detailed measurements are approximate.

NOTES: All measurements of neighbouring properties are approximate including garden levels and will be subject to Party Wall Matters.

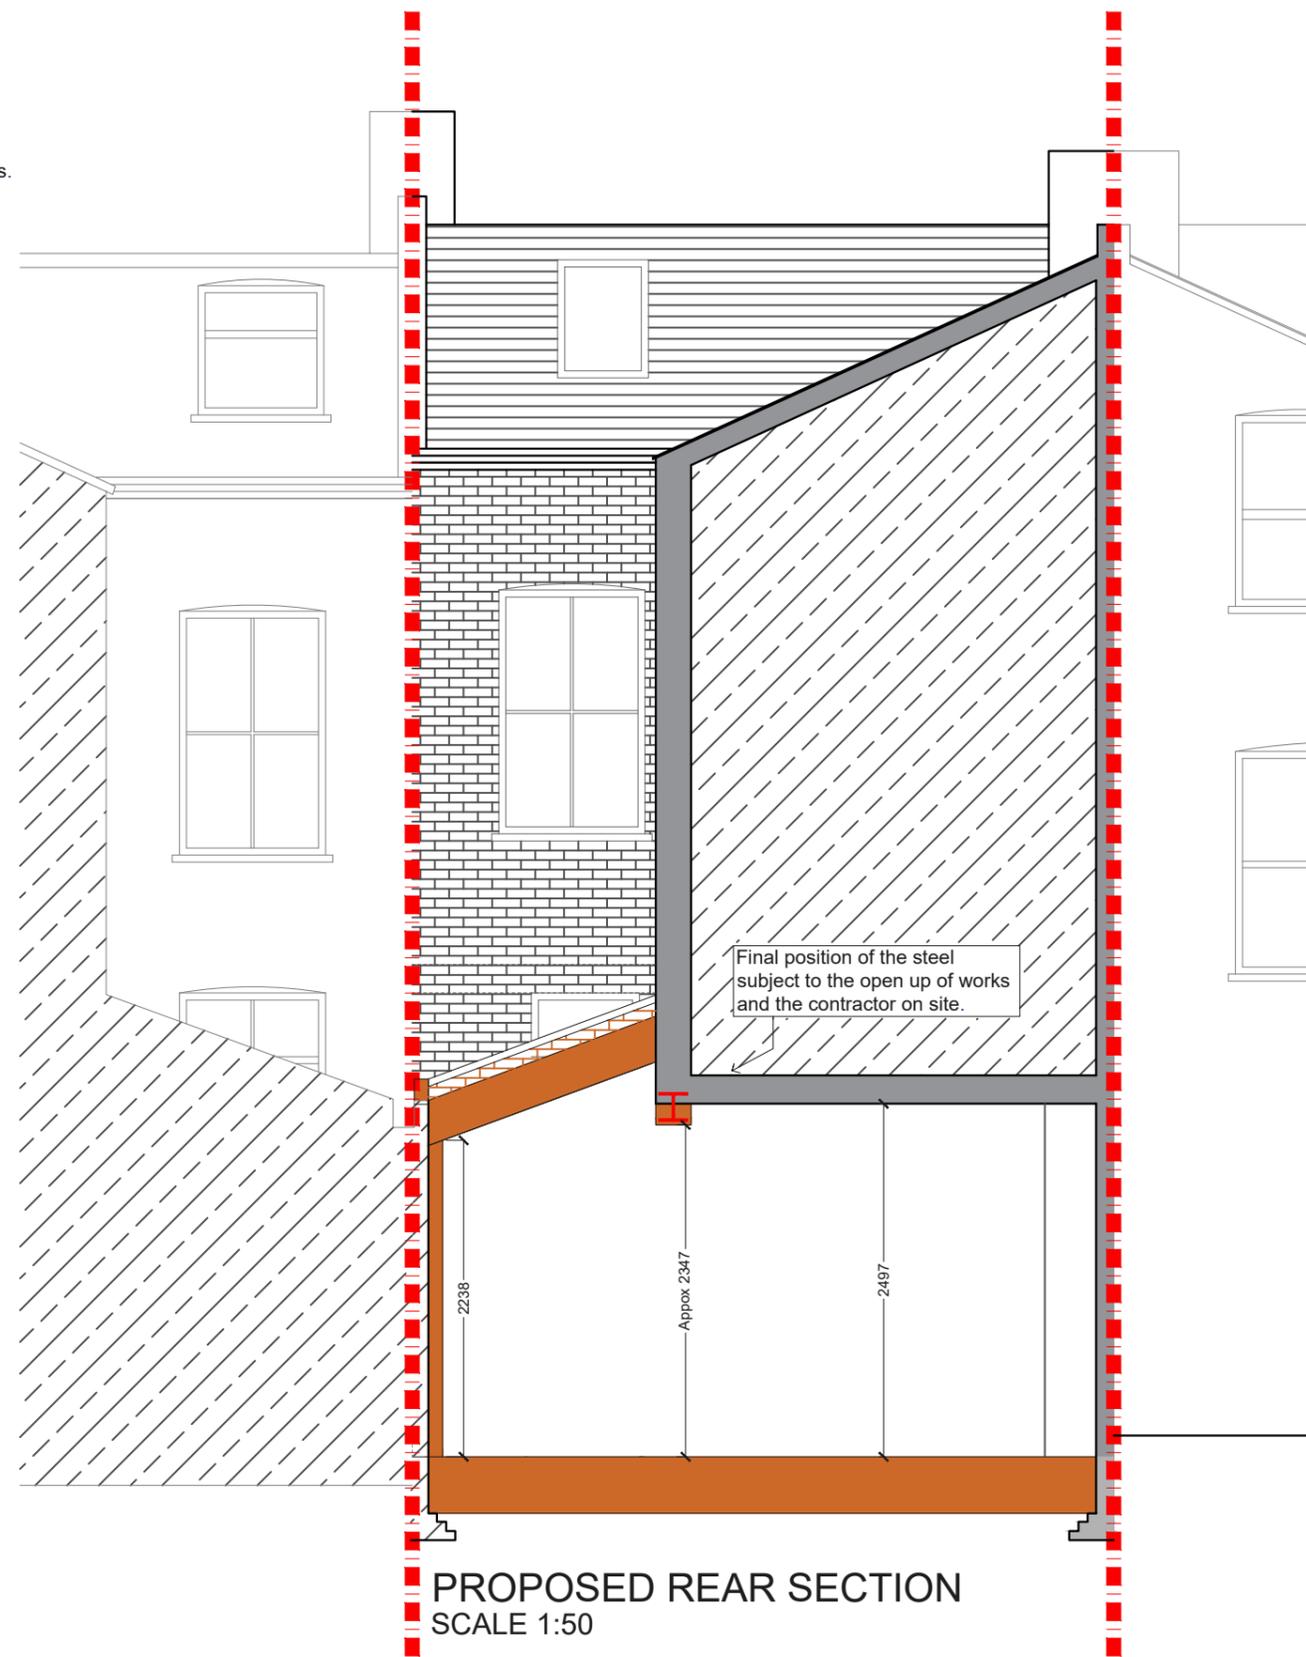

Project Address
Jedburgh Street, London SW11

Client
CL

Drawing Title
Proposed Rear Elevation & Section

Drawn
SG

Checked
JM

Approved
DA

Disclaimer

Drawings to be read in conjunction with the relevant drawing and specification. Figured dimensions only. Dimensions should not be relied upon for the purposes of ordering material or placing sub-contractor orders. Third parties to take their own site measurements. Site boundaries are indicative only and are subject to confirmation with land registry. A party wall surveyor should be consulted to ascertain whether adjoining owners are notifiable. On planning drawings, all structural beams, openings, lintels and any other bearings are indicative and are subject to review from a structural engineer. All drawings are subject to onsite inspection.

Drawing No
3PD - 03

Date Issued
26/09/2022


Revision

Notes



buildteam
Extension Specialists

Phone
0207 495 6561
Email
hello@buildteam.com
Office
342 Clapham Rd, SW9 9AJ
Online
www.buildteam.com

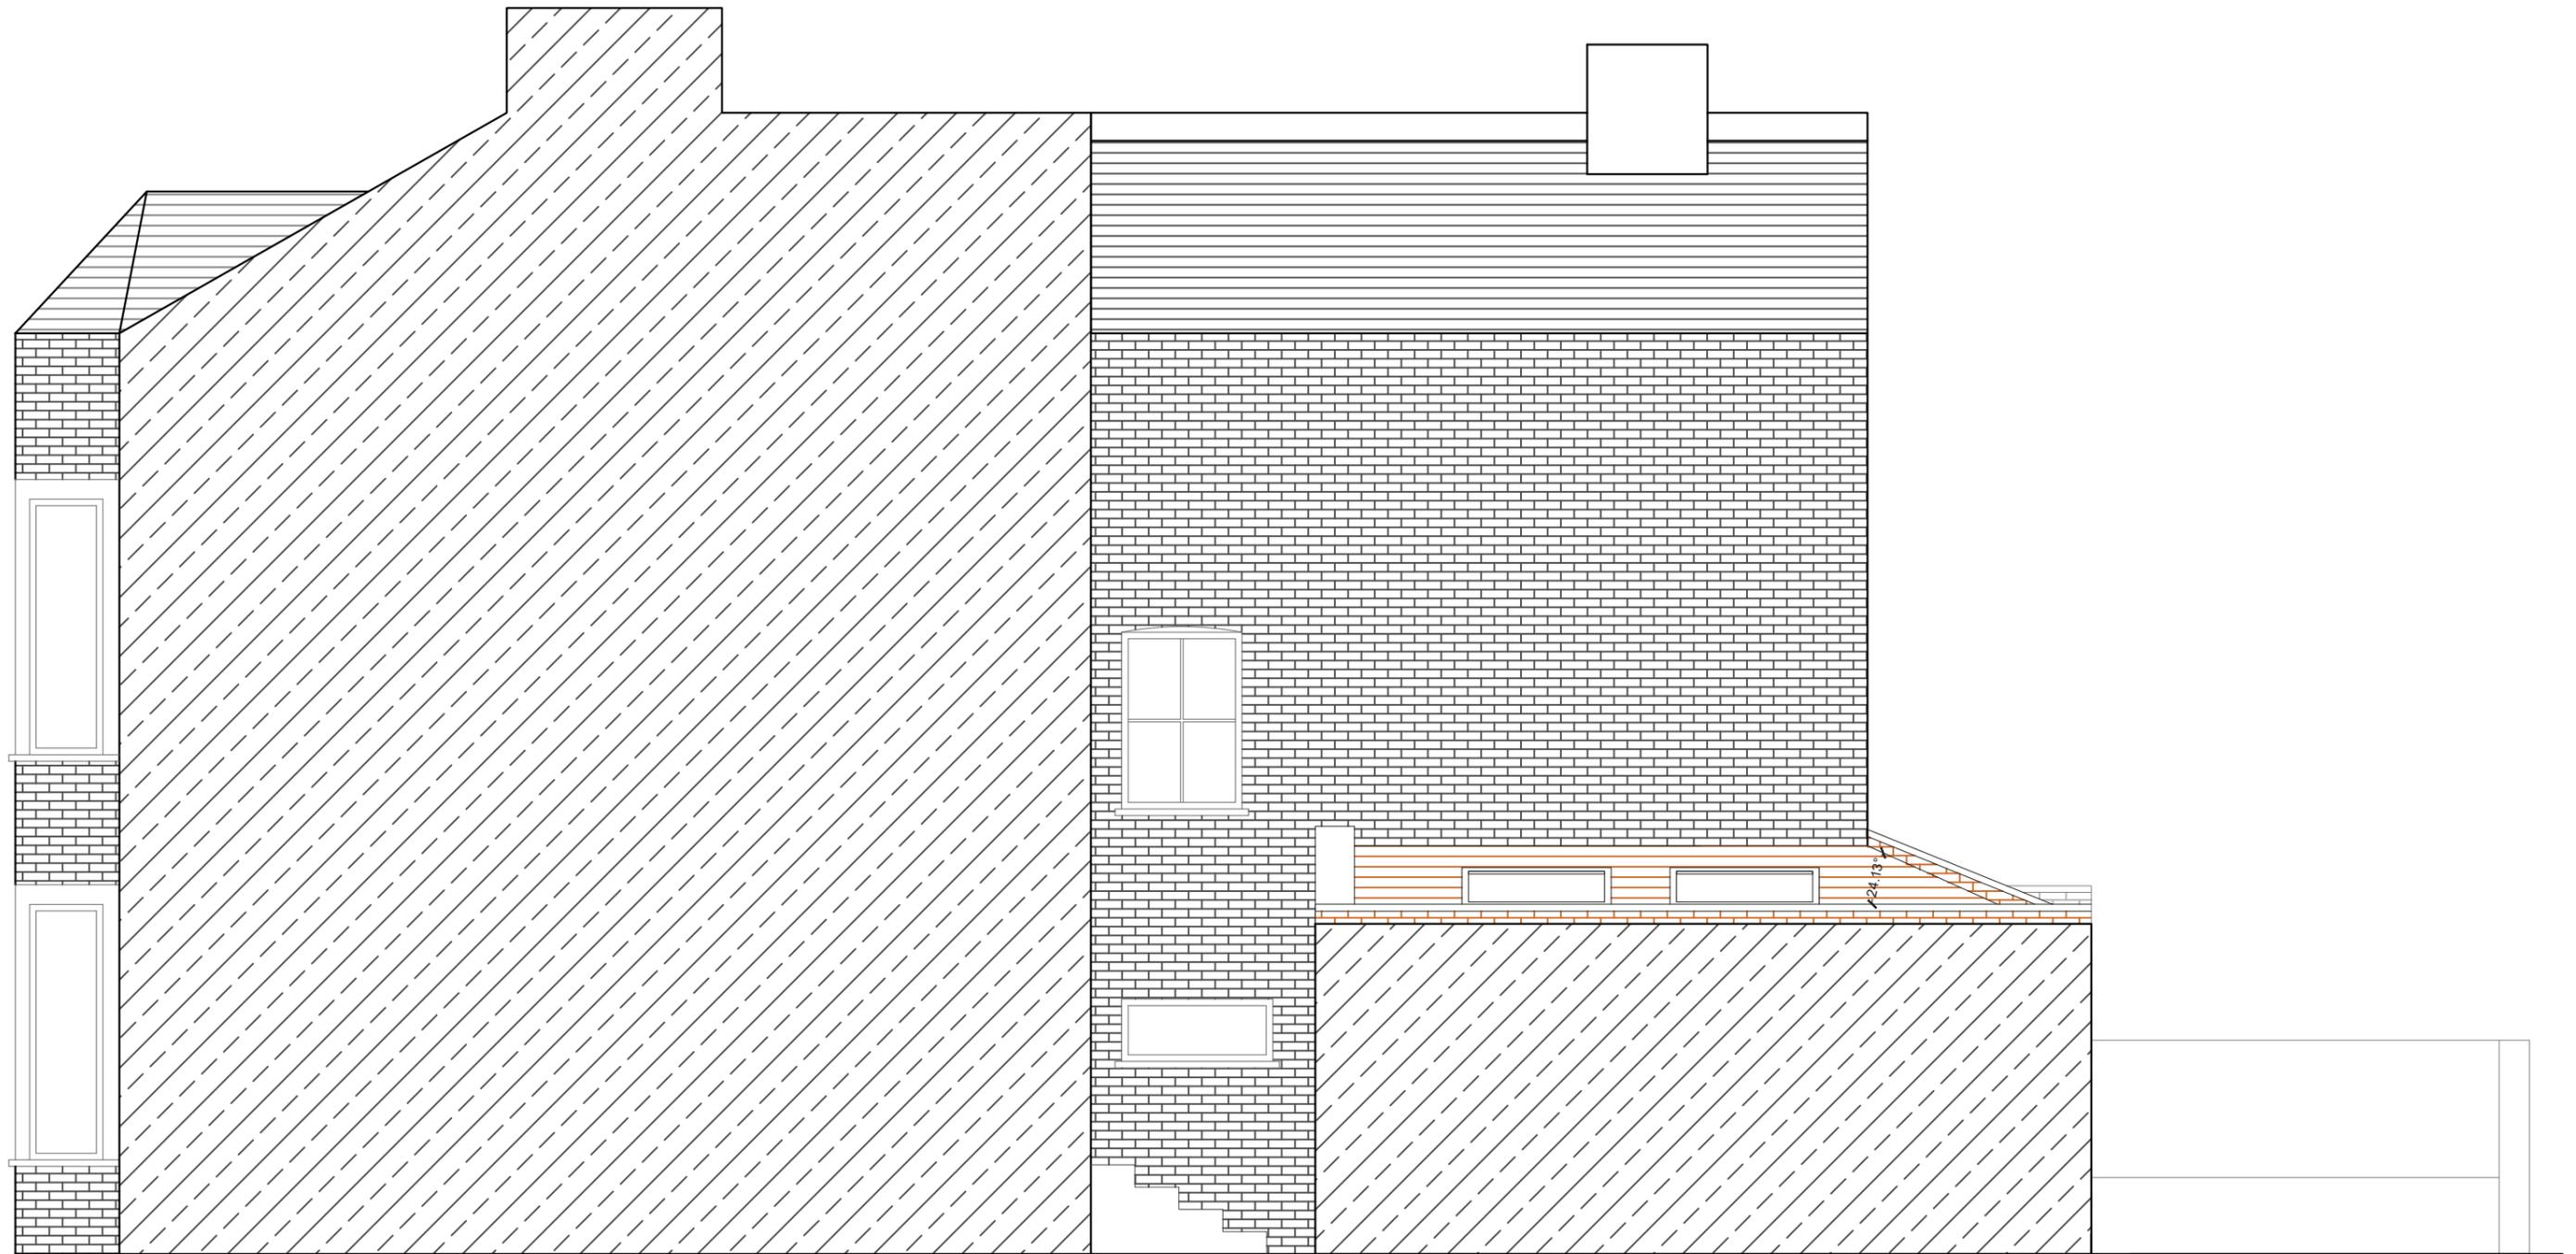

PROPOSED SIDE ELEVATION

SCALE 1:50

NOTES: All detailed measurements are approximate.

NOTES: All measurements of neighbouring properties are approximate including garden levels and will be subject to Party Wall Matters.

Project Address
Jedburgh Street, London SW11

Client
CL

Drawing Title
Proposed Side Elevation

Drawn
SG

Checked
JM

Approved
DA

Disclaimer

Drawings to be read in conjunction with the relevant drawing and specification. Figured dimensions only. Dimensions should not be relied upon for the purposes of ordering material or placing sub-contractor orders. Third parties to take their own site measurements. Site boundaries are indicative only and are subject to confirmation with land registry. A party wall surveyor should be consulted to ascertain whether adjoining owners are notifiable. On planning drawings, all structural beams, openings, lintels and any other bearings are indicative and are subject to review from a structural engineer. All drawings are subject to onsite inspection.

Drawing No
3PD - 04

Date Issued
26/09/2022

Revision

Notes



buildteam
Extension Specialists

Phone
0207 495 6561
Email
hello@buildteam.com
Office
342 Clapham Rd, SW9 9AJ
Online
www.buildteam.com