

REV.	DATE	NOTES




CLIENT	JM
--------	----

PROJECT ADDRESS	KAY ROAD, SW9
DRAWING TITLE	PROPOSED PLANS

SCALE	1:100@A3
DATE	21-04-2020
<p>Meters @ 1:100@ A3</p>	

DRAWING NO.	P- 02
REVISION	

designteam
 342 Clapham Road London SW9 9AJ
 Tel: 0207 242 5353
 hello@designteam.co.uk
 www.designteam.co.uk

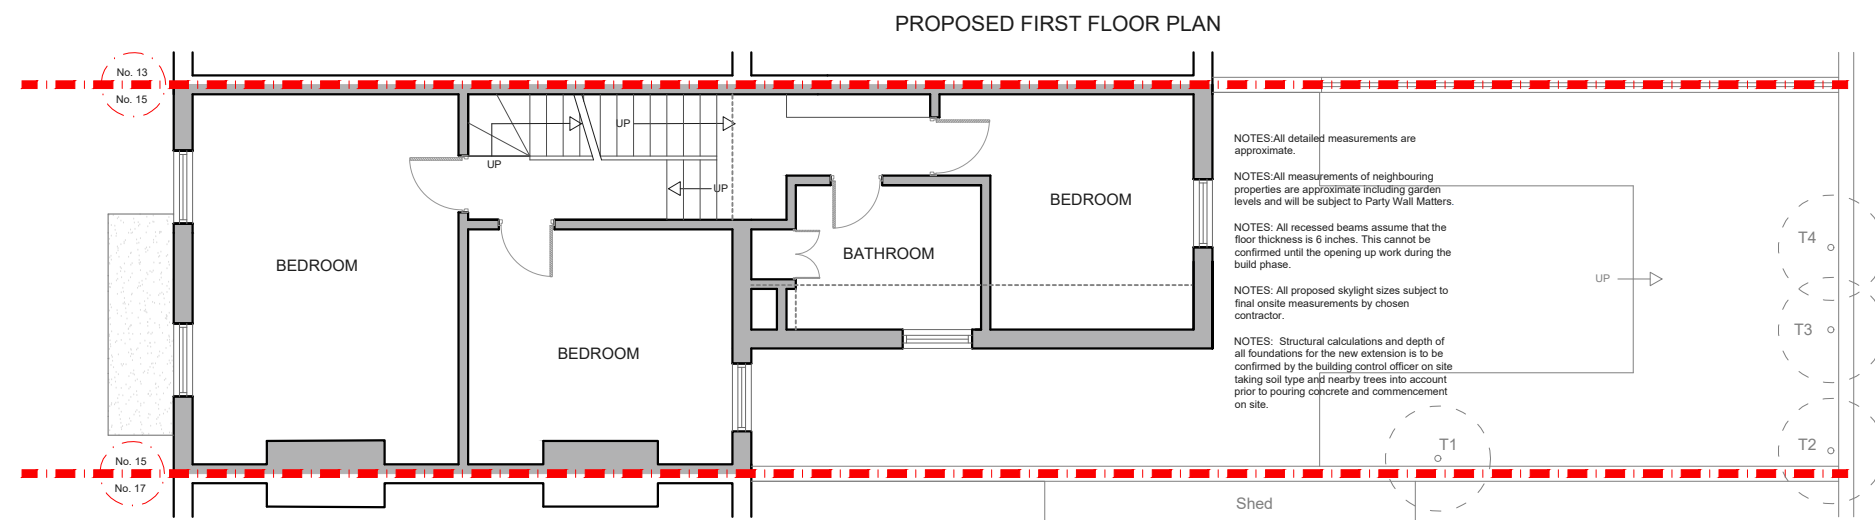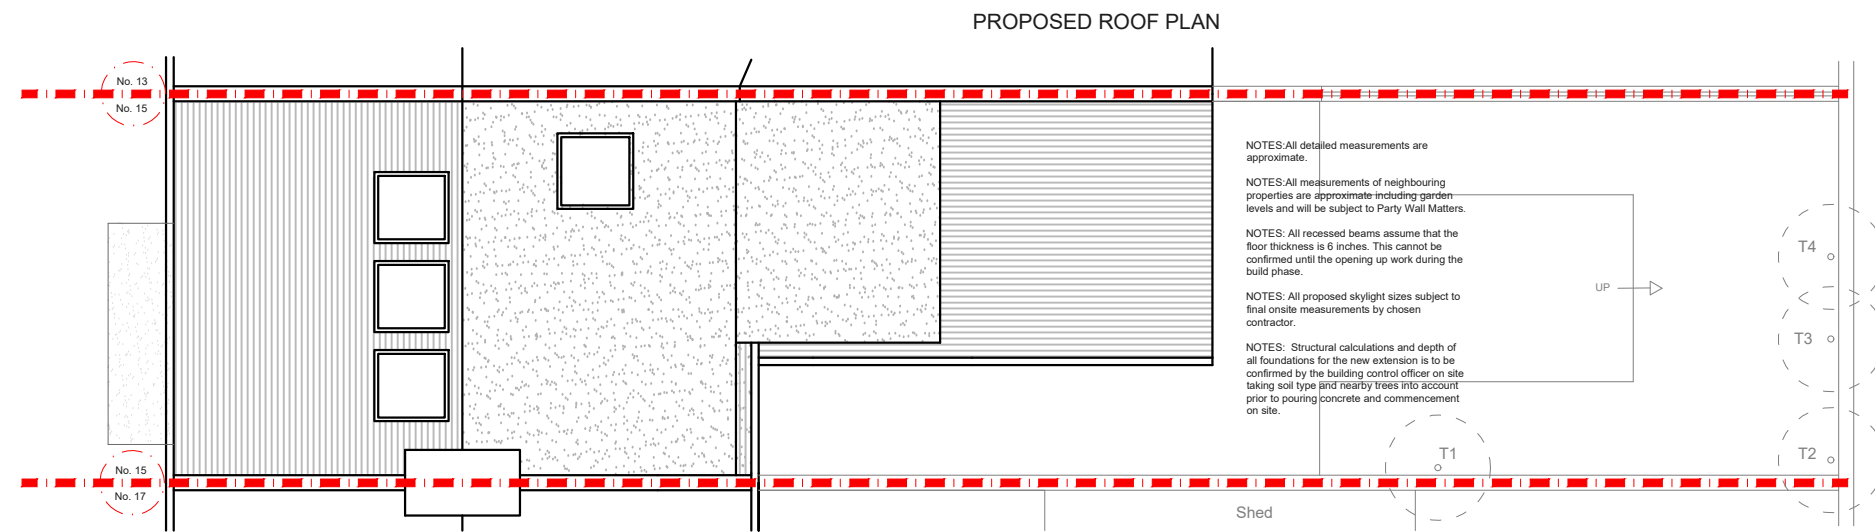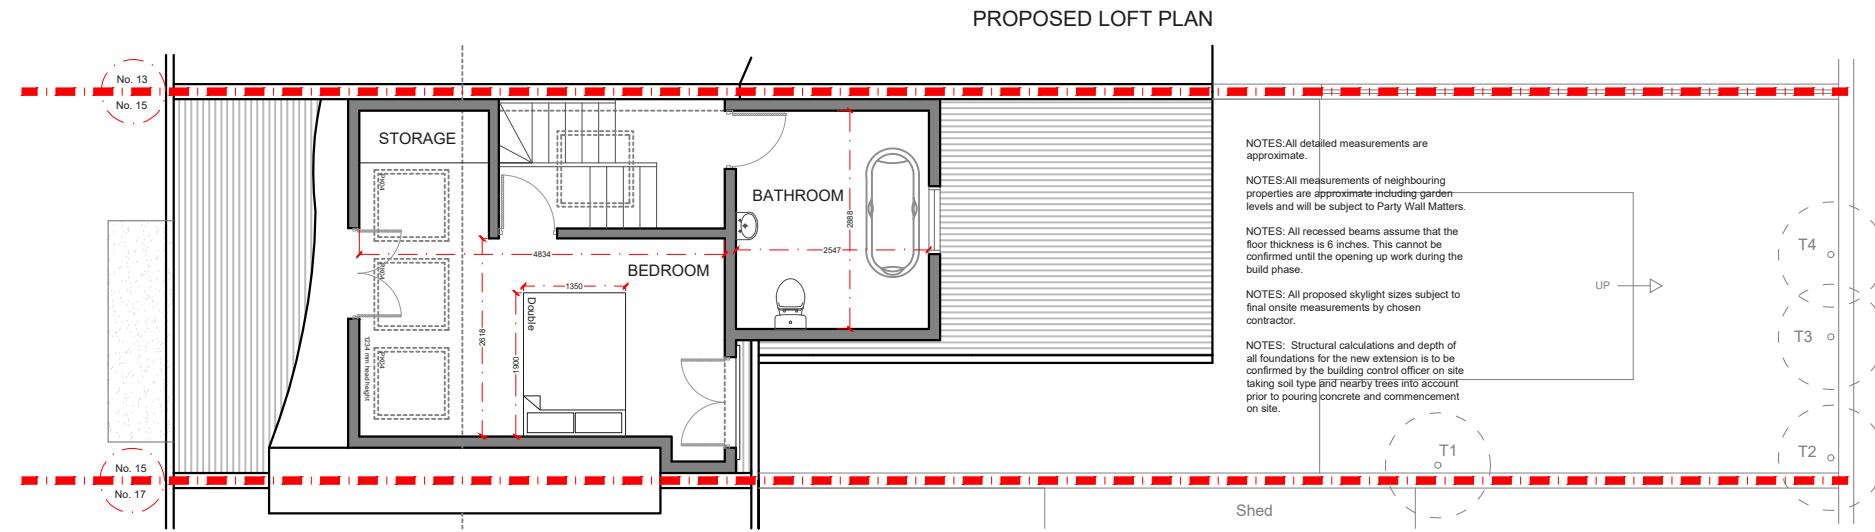


REV.	DATE	NOTES	CLIENT	PROJECT ADDRESS	SCALE	DRAWING NO.	REVISION
			JM	KAY ROAD, SW9	1:100@A3	P- 01	
				PROPOSED PLANS	21-04-2020		

Meters @ 1:100@ A3

designteam

342 Clapham Road London SW9 9AJ
 Tel: 0207 242 5353
 hello@designteam.co.uk
 www.designteam.co.uk

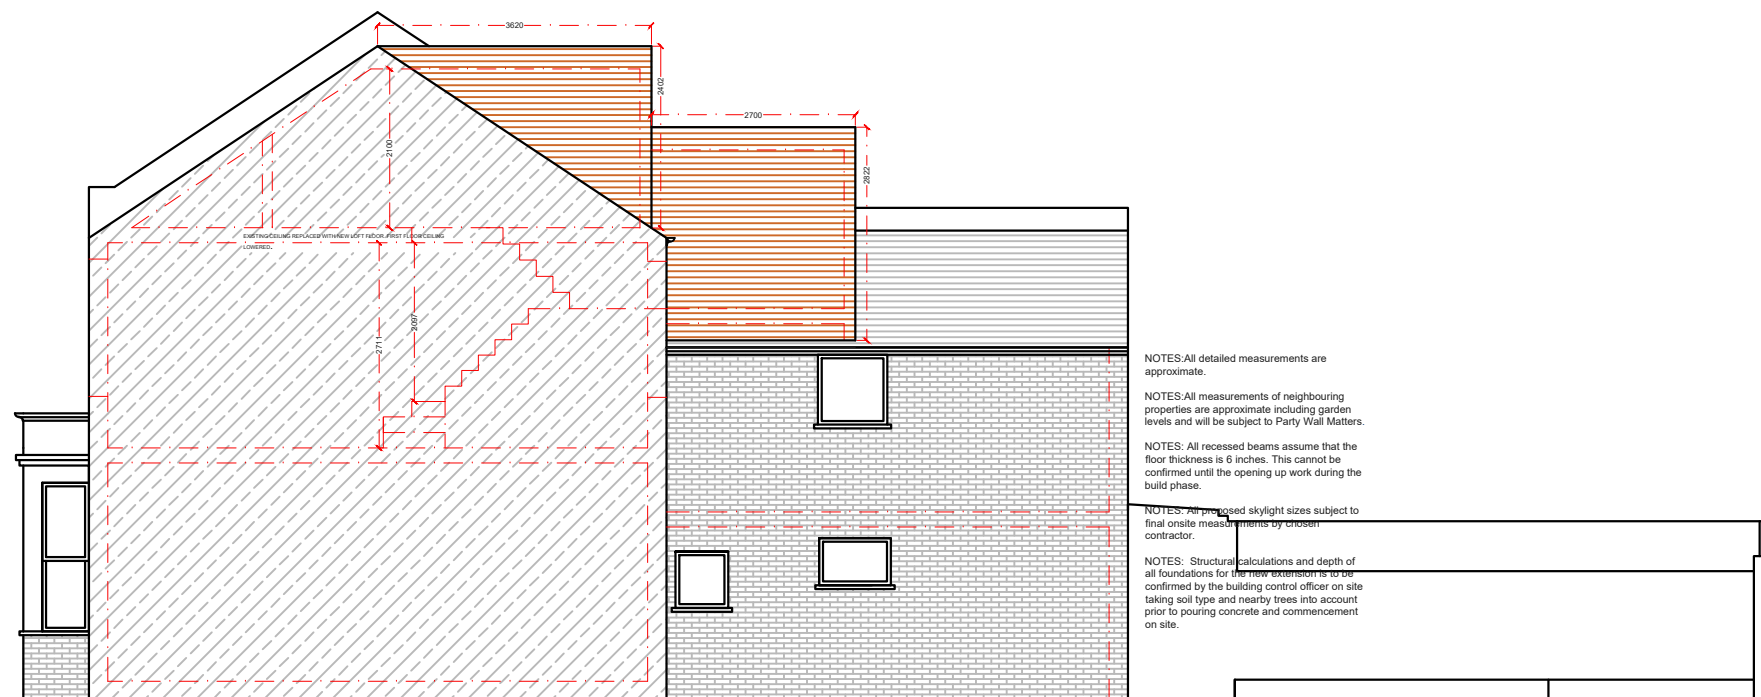

PROPOSED SIDE ELEVATION

NOTES: All detailed measurements are approximate.
 NOTES: All measurements of neighbouring properties are approximate including garden levels and will be subject to Party Wall Matters.
 NOTES: All recessed beams assume that the floor thickness is 6 inches. This cannot be confirmed until the opening up work during the build phase.
 NOTES: All proposed skylight sizes subject to final onsite measurements by chosen contractor.
 NOTES: Structural calculations and depth of all foundations for the new extension is to be confirmed by the building control officer on site taking soil type and nearby trees into account prior to pouring concrete and commencement on site.



PROPOSED REAR ELEVATION



PROPOSED FRONT ELEVATION

REV.	DATE	NOTES	CLIENT	PROJECT ADDRESS	SCALE	DRAWING NO.	REVISION
			JM	KAY ROAD, SW9	1:100@A3	P- 03	
					DATE		
					21-04-2020		
				DRAWING TITLE	<p>Meters @ 1:100@ A3</p>		
				PROPOSED ELEVATION AND SECTION			

designteam

342 Clapham Road London SW9 9AJ
 Tel: 0207 242 5353
 hello@designteam.co.uk
 www.designteam.co.uk