


PROPOSED GROUND FLOOR PLAN
SCALE 1:50

Remove Chimney on Ground and first floor and support with gallow brackets .


NOTES:All detailed measurements are approximate.

NOTES:All measurements of neighbouring properties are approximate including garden levels and will be subject to Party Wall Matters.

REV.	DATE	NOTES	CLIENT	PROJECT ADDRESS	SCALE	DRAWING NO.
			BKW	LANDELLS ROAD, SE22	1:50@A3	3PD- 01
				DRAWING TITLE	DATE	
				PROPOSED GROUND FLOOR PLAN	14/12/2021	
					0 0.5 1 1.5 2 2.5 3 3.5 4 4.5 5	
					Meters @ 1:50@ A3	

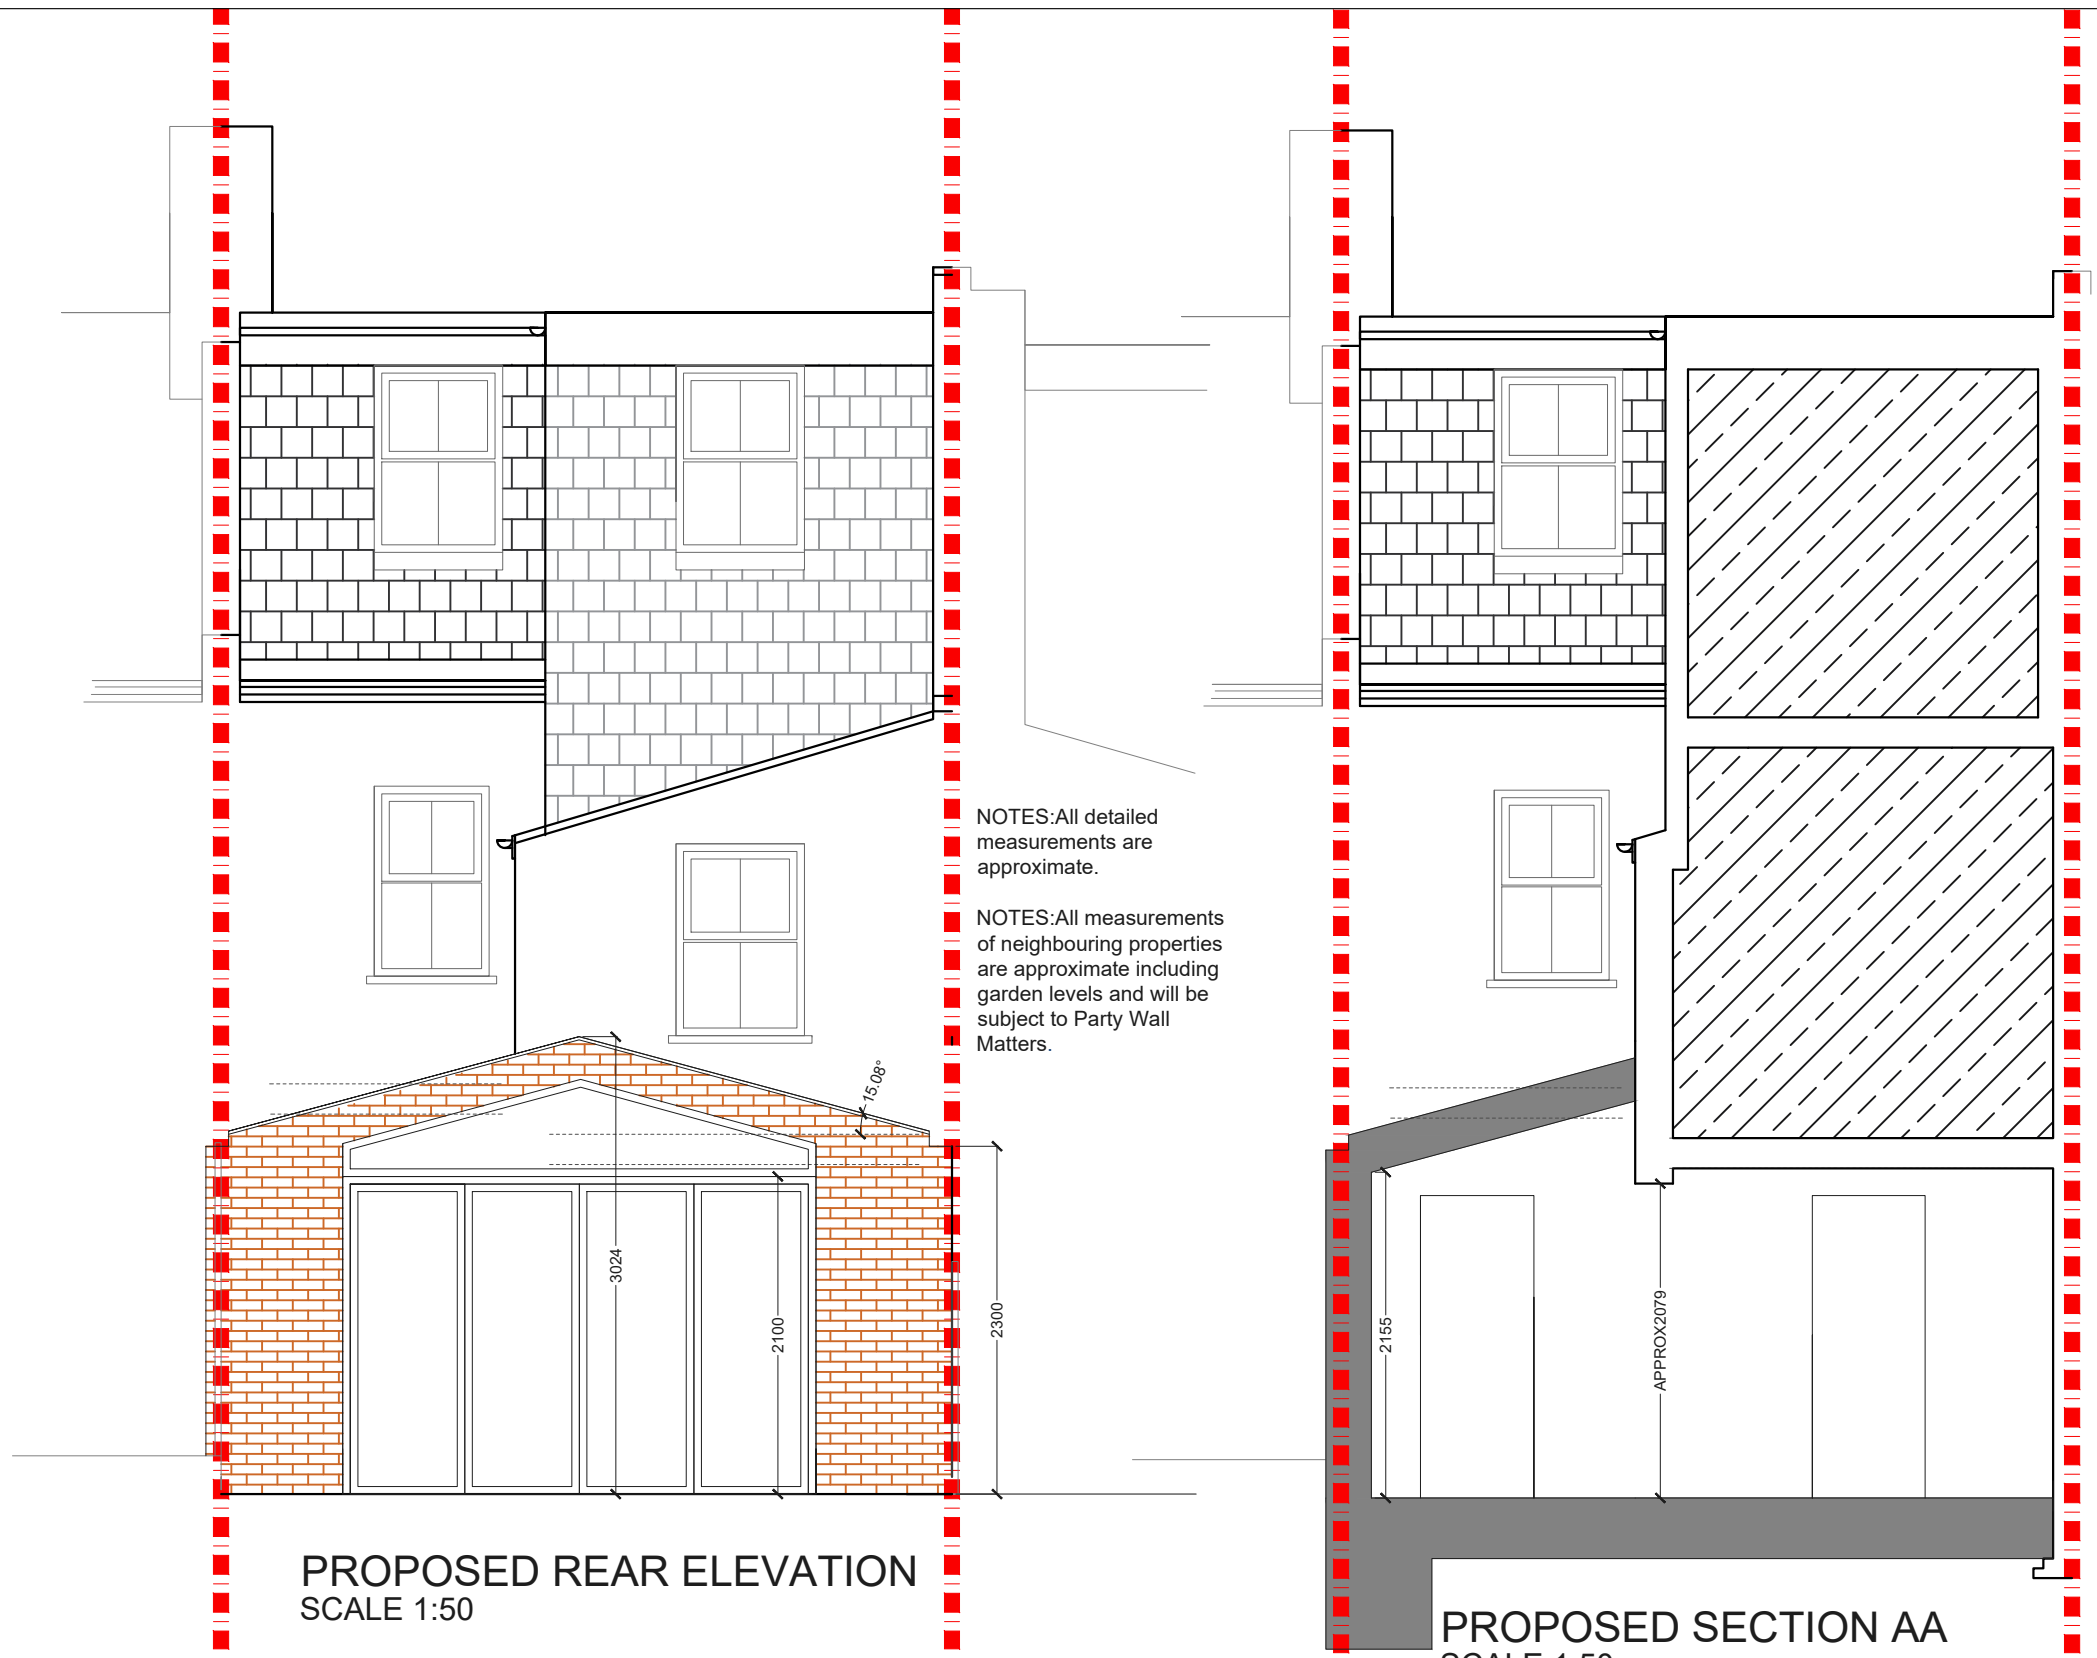

REV.	DATE	NOTES	CLIENT	PROJECT ADDRESS	SCALE	DRAWING NO.
			BKW	LANDELLS ROAD, SE22	1:50@A3	3PD- 02
				DRAWING TITLE	DATE	
				PROPOSED REAR ELEVATION AND SECTION AA	14/12/2021	
					0 0.5 1 1.5 2 2.5 3 3.5 4 4.5 5	
					Meters @ 1:50@ A3	

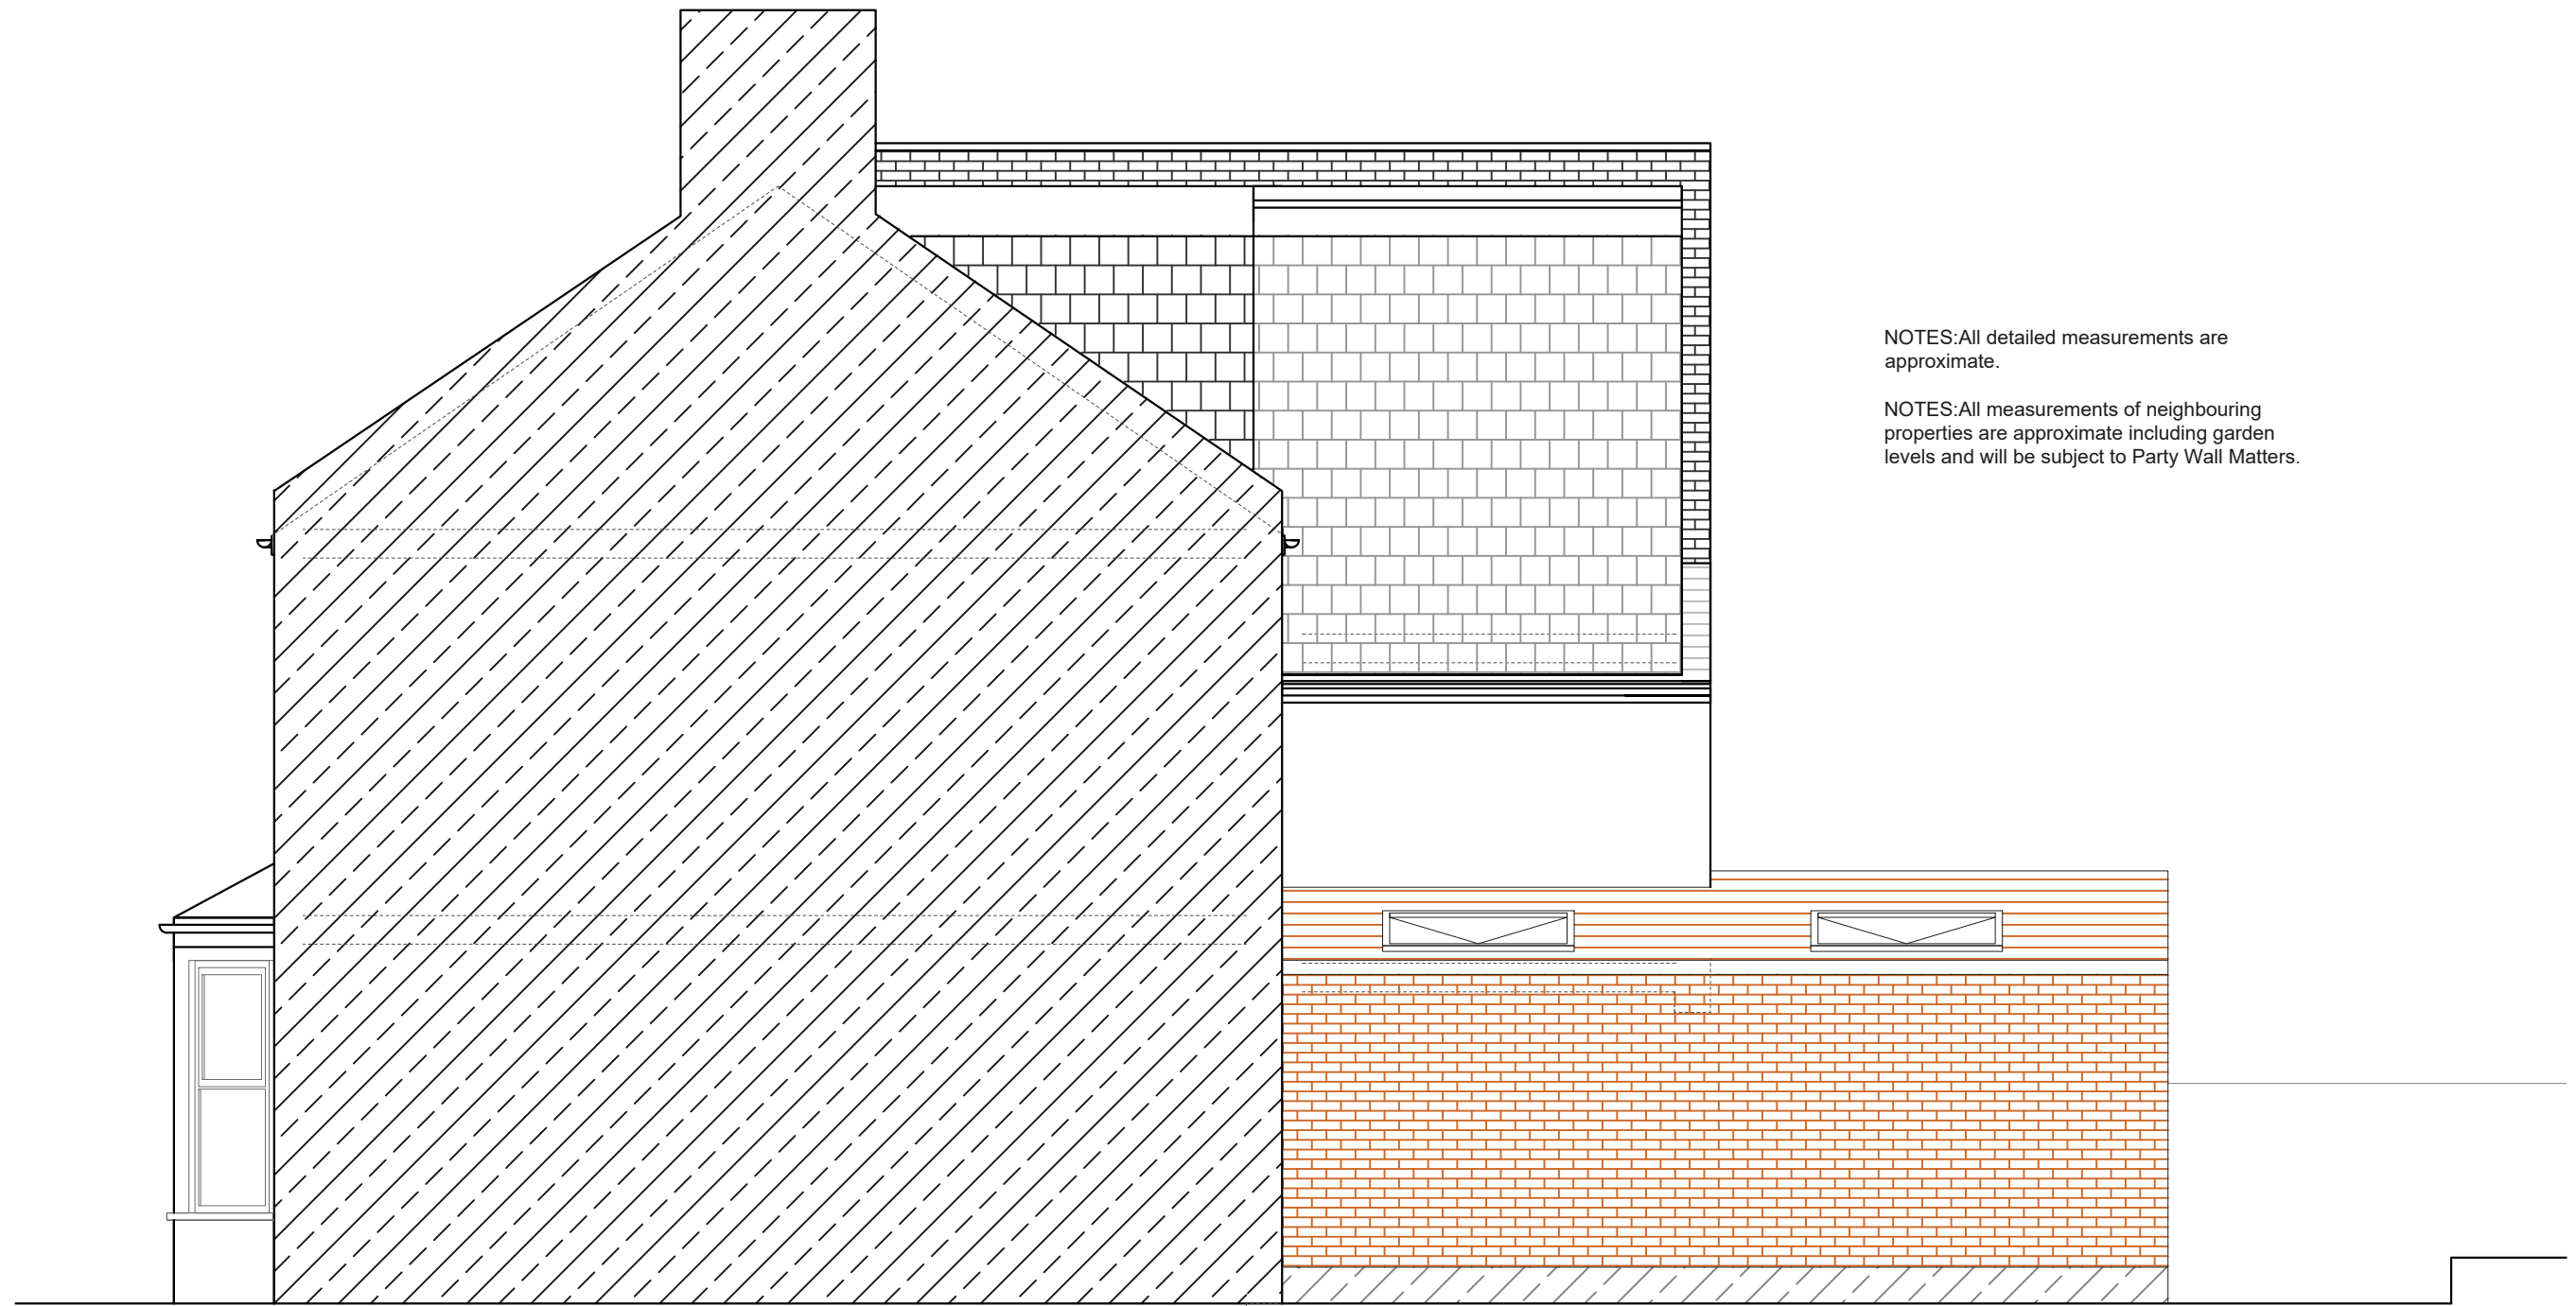

NOTES: All detailed measurements are approximate.

NOTES: All measurements of neighbouring properties are approximate including garden levels and will be subject to Party Wall Matters.

PROPOSED SIDE ELEVATION 1
SCALE 1:50

REV.	DATE	NOTES	CLIENT	PROJECT ADDRESS	SCALE	DRAWING NO.
			BKW	LANDELLS ROAD, SE22	1:50@A3	3PD- 03
				DRAWING TITLE	DATE	
				PROPOSED SIDE ELEVATION 1	14/12/2021	
					0 0.5 1 1.5 2 2.5 3 3.5 4 4.5 5	
					Meters @ 1:50@ A3	