


PROPOSED GROUND FLOOR PLAN
SCALE 1:50

NOTES: All detailed measurements are approximate.
NOTES: All measurements of neighbouring properties are approximate including garden levels and will be subject to Party Wall Matters.

REV.	DATE	NOTES	CLIENT	PROJECT ADDRESS	SCALE	DRAWING NO.
			JH	LANDELLS ROAD, SE22	1:50@A3	P- 01
				DRAWING TITLE	DATE	
				PROPOSED GROUND FLOOR PLAN	25-08-2021	
					<p>Meters @ 1:50@ A3</p>	

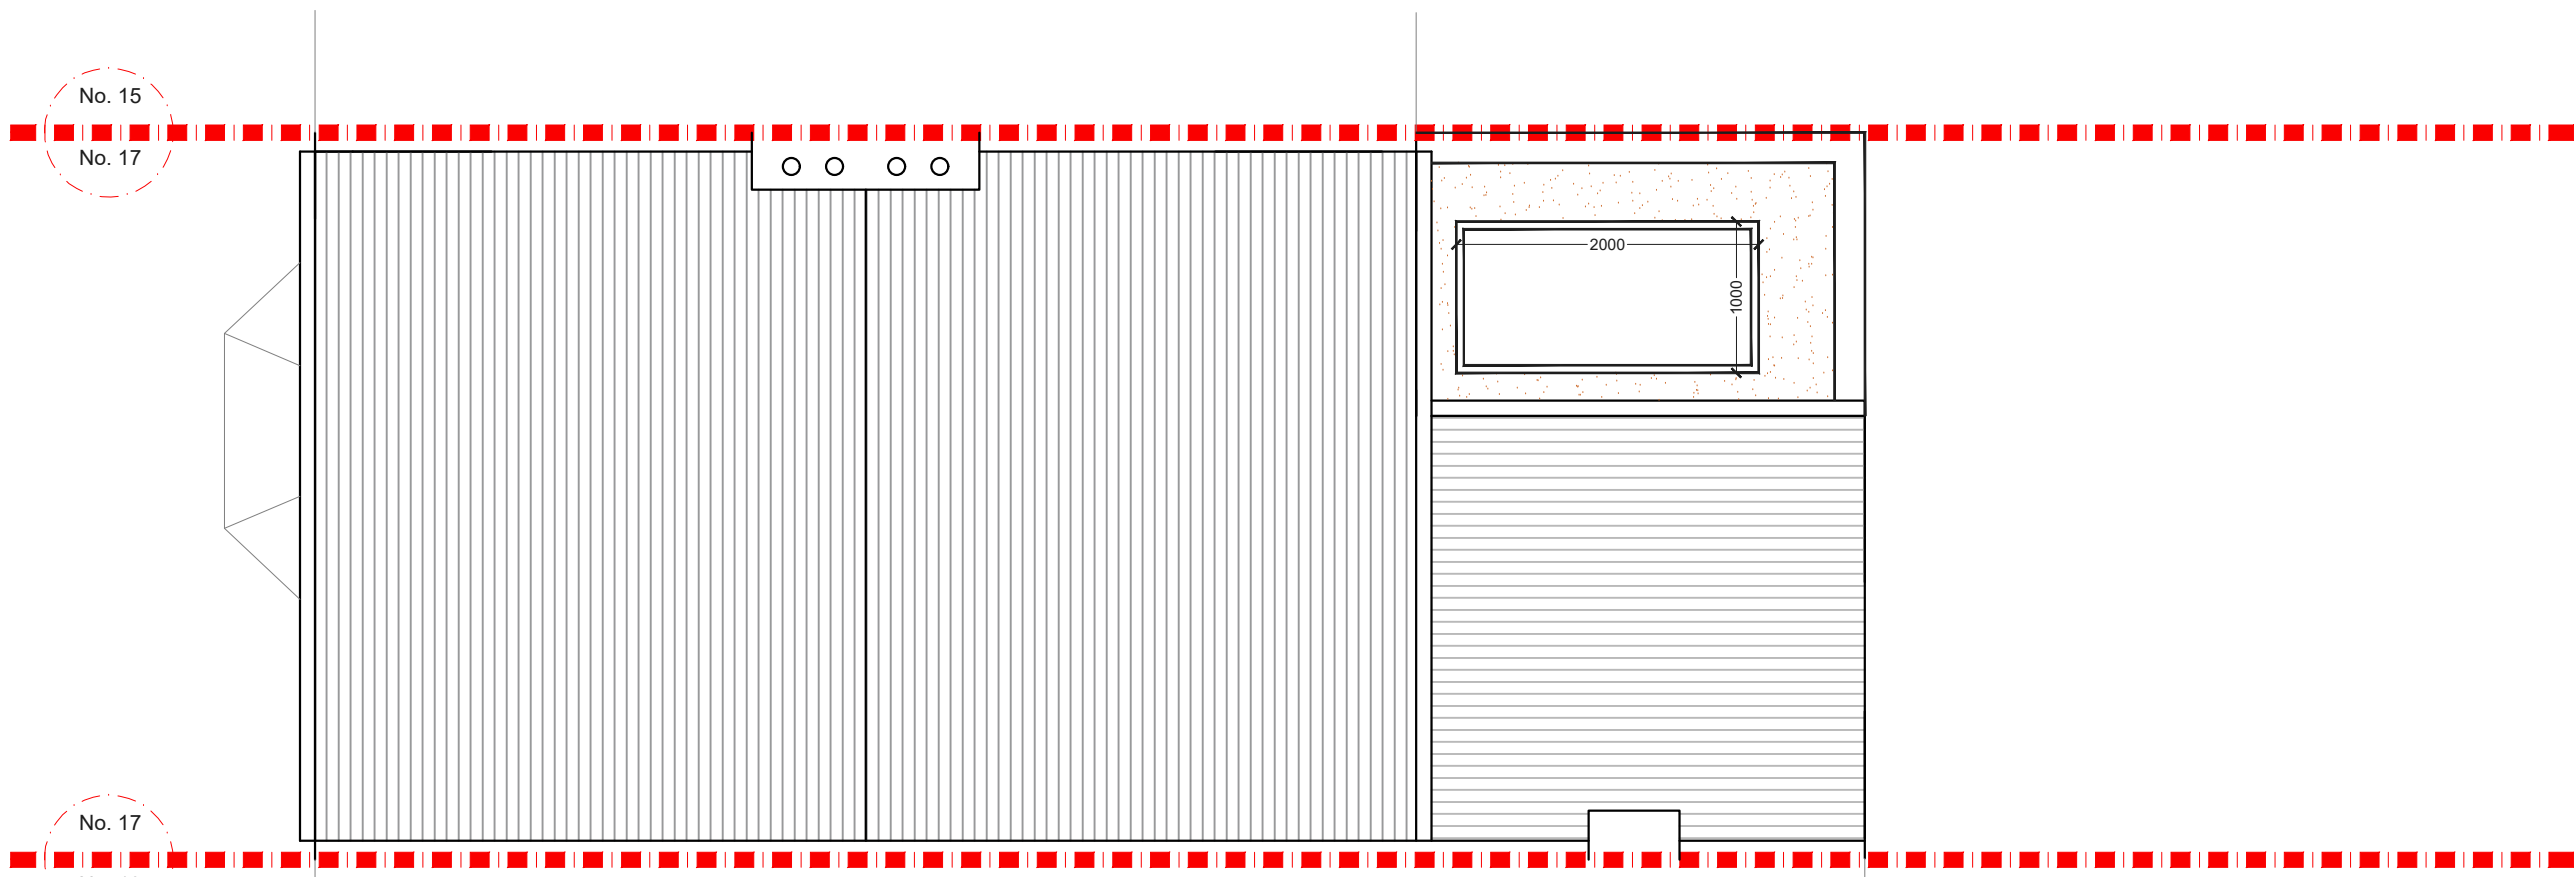

PROPOSED ROOF PLAN
SCALE 1:50

NOTES: All detailed measurements are approximate.

NOTES: All measurements of neighbouring properties are approximate including garden levels and will be subject to Party Wall Matters.


REV.	DATE	NOTES	CLIENT	PROJECT ADDRESS	SCALE	DRAWING NO.
			JH	LANDELLS ROAD, SE22	1:50@A3	P- 02
				DRAWING TITLE	DATE	
				PROPOSED ROOF PLAN	25-08-2021	
					<p>Meters @ 1:50@ A3</p>	

NOTES: All detailed measurements are approximate.

NOTES: All measurements of neighbouring properties are approximate including garden levels and will be subject to Party Wall Matters.

Permitted development compliance.

- The length of the extension is 2967mm.
- The max height of the roof is 3000mm.
- Materials to be similar in appearance to the existing house.

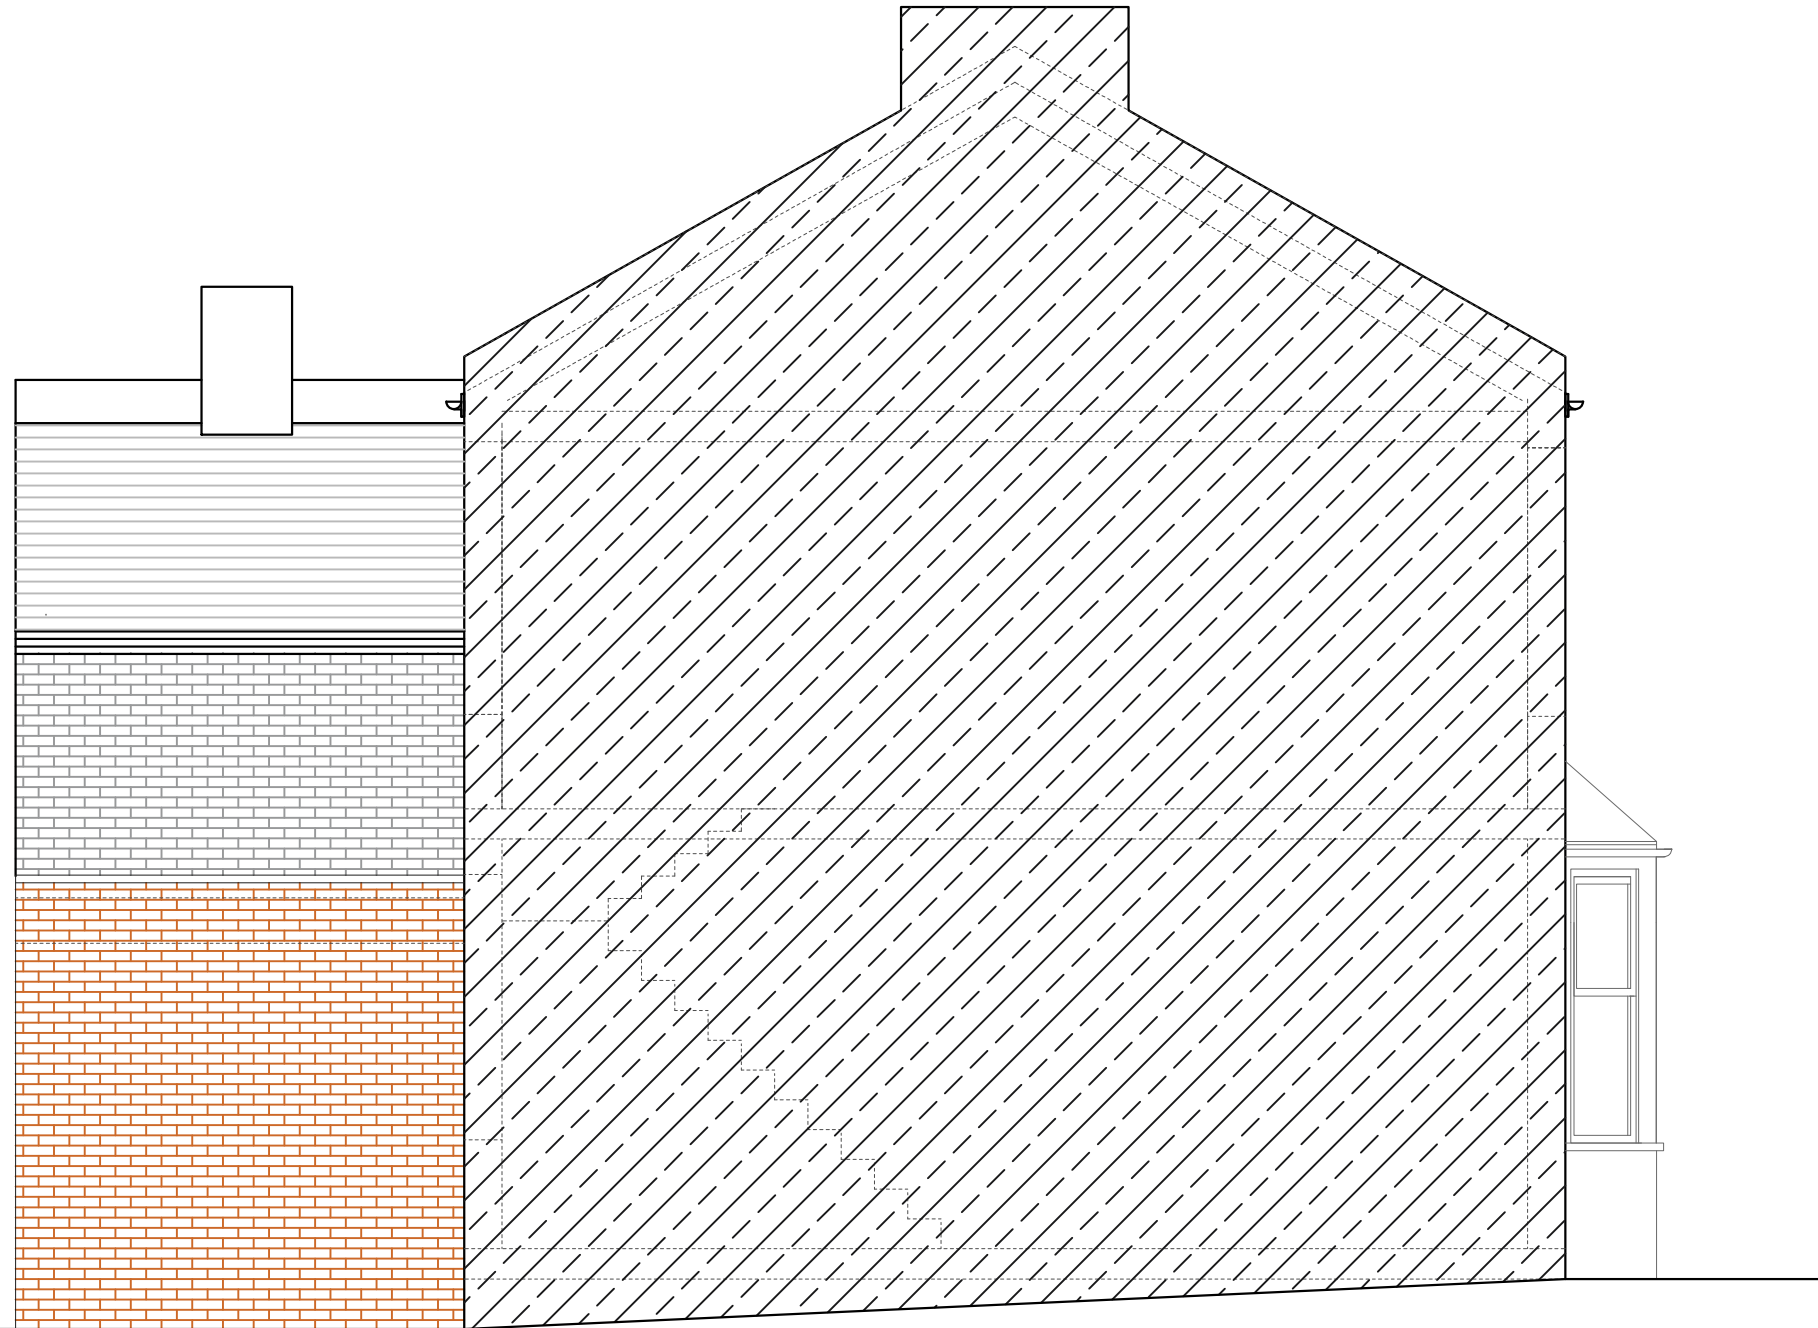

PROPOSED SIDE ELEVATION 1
SCALE 1:50

REV.	DATE	NOTES	CLIENT	PROJECT ADDRESS	SCALE	DRAWING NO.
			JH	LANDELLS ROAD, SE22	1:50@A3	P- 03
				DRAWING TITLE	DATE	
				PROPOSED SIDE ELEVATION 1	25-08-2021	
					0 0.5 1 1.5 2 2.5 3 3.5 4 4.5 5	
					Meters @ 1:50@ A3	