


PROPOSED GROUND FLOOR PLAN
SCALE 1:100

NOTES: All detailed measurements are approximate.
NOTES: All measurements of neighbouring properties are approximate including garden levels and will be subject to Party Wall Matters.


REV.	DATE	NOTES	CLIENT	PROJECT ADDRESS	SCALE	DRAWING NO.
			RS	LANGTHORNE STREET, SW6	1:100@A3	P- 01
				DRAWING TITLE	DATE	
				PROPOSED GROUND FLOOR PLAN	15-09-2021	
					<p>Meters @ 1:100@ A3</p>	<p>designteam</p> <p>342 Clapham Road London SW9 9AJ</p> <p>0207 242 5353 hello@designteam.co.uk www.designteam.co.uk</p>

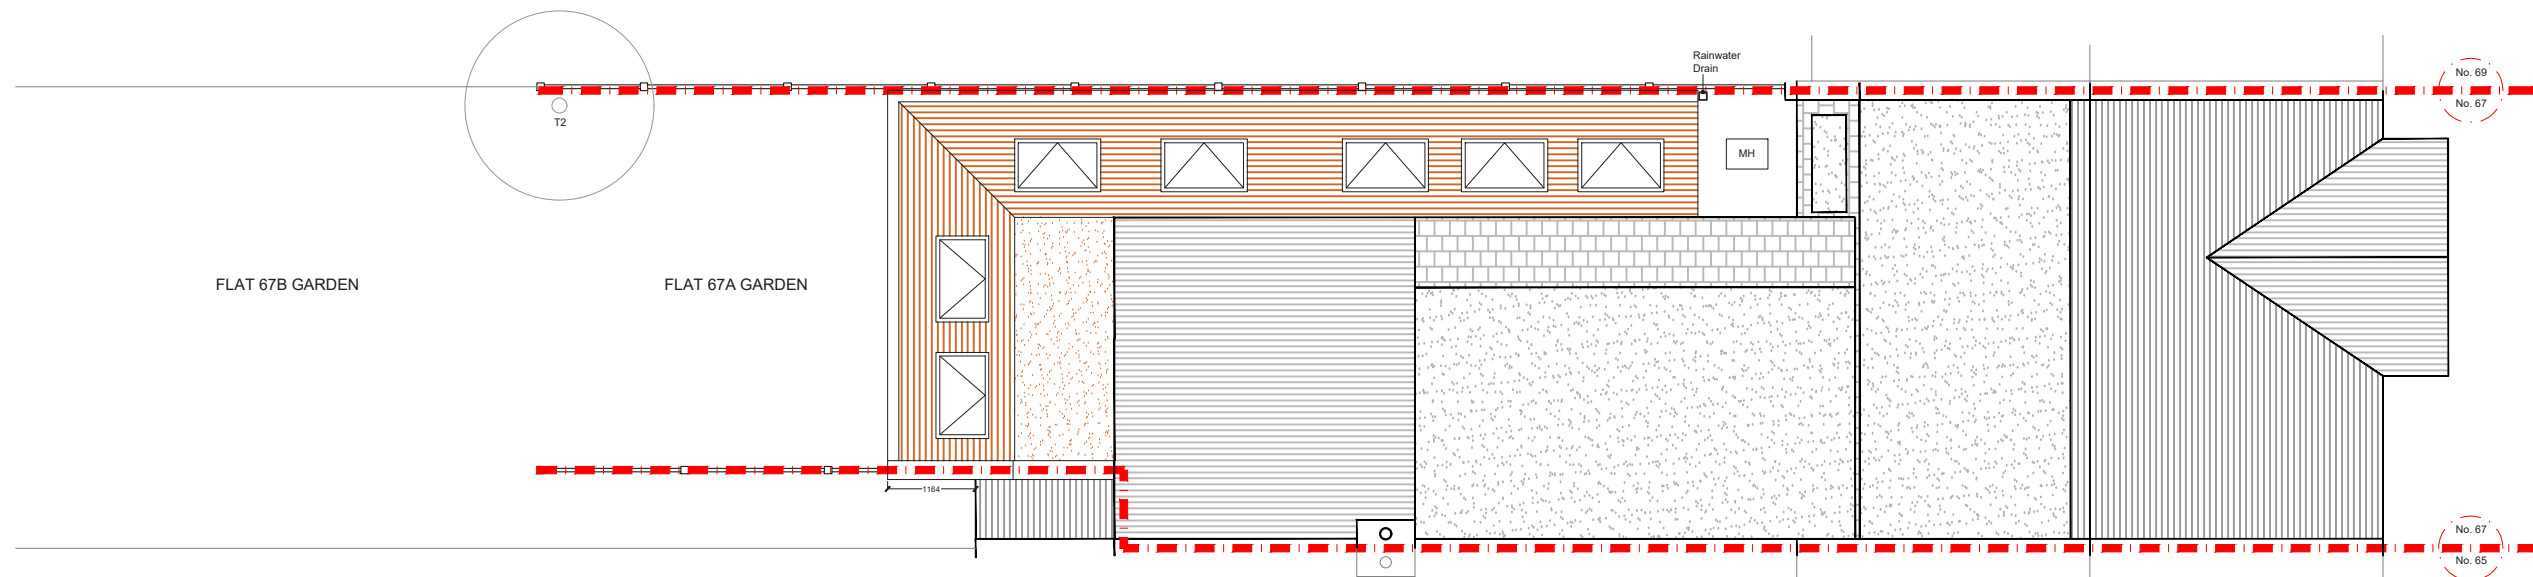

PROPOSED ROOF PLAN
SCALE 1:100


NOTES: All detailed measurements are approximate.
NOTES: All measurements of neighbouring properties are approximate including garden levels and will be subject to Party Wall Matters.

REV.	DATE	NOTES	CLIENT	PROJECT ADDRESS	SCALE	DRAWING NO.
			RS	LANGTHORNE STREET, SW6	1:100@A3	P- 02
				DRAWING TITLE	DATE	
				PROPOSED ROOF PLAN	15-09-2021	
				<p>Meters @ 1:100@ A3</p>		
				<p>designteam</p> <p>342 Clapham Road London SW9 9AJ 0207 242 5353 hello@designteam.co.uk www.designteam.co.uk</p>		

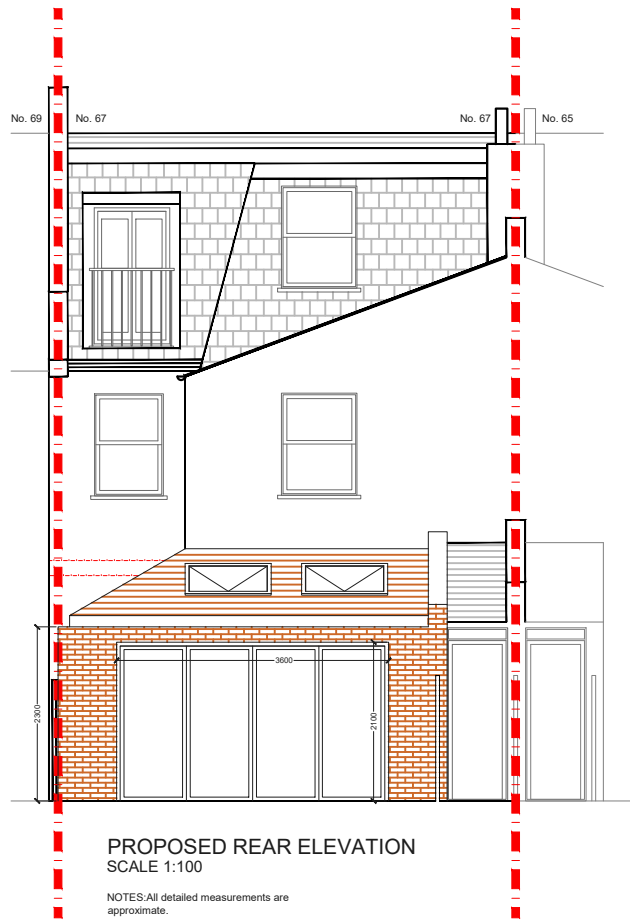

PROPOSED REAR ELEVATION
SCALE 1:100

NOTES: All detailed measurements are approximate.
NOTES: All measurements of neighbouring properties are approximate including garden levels and will be subject to Party Wall Matters.

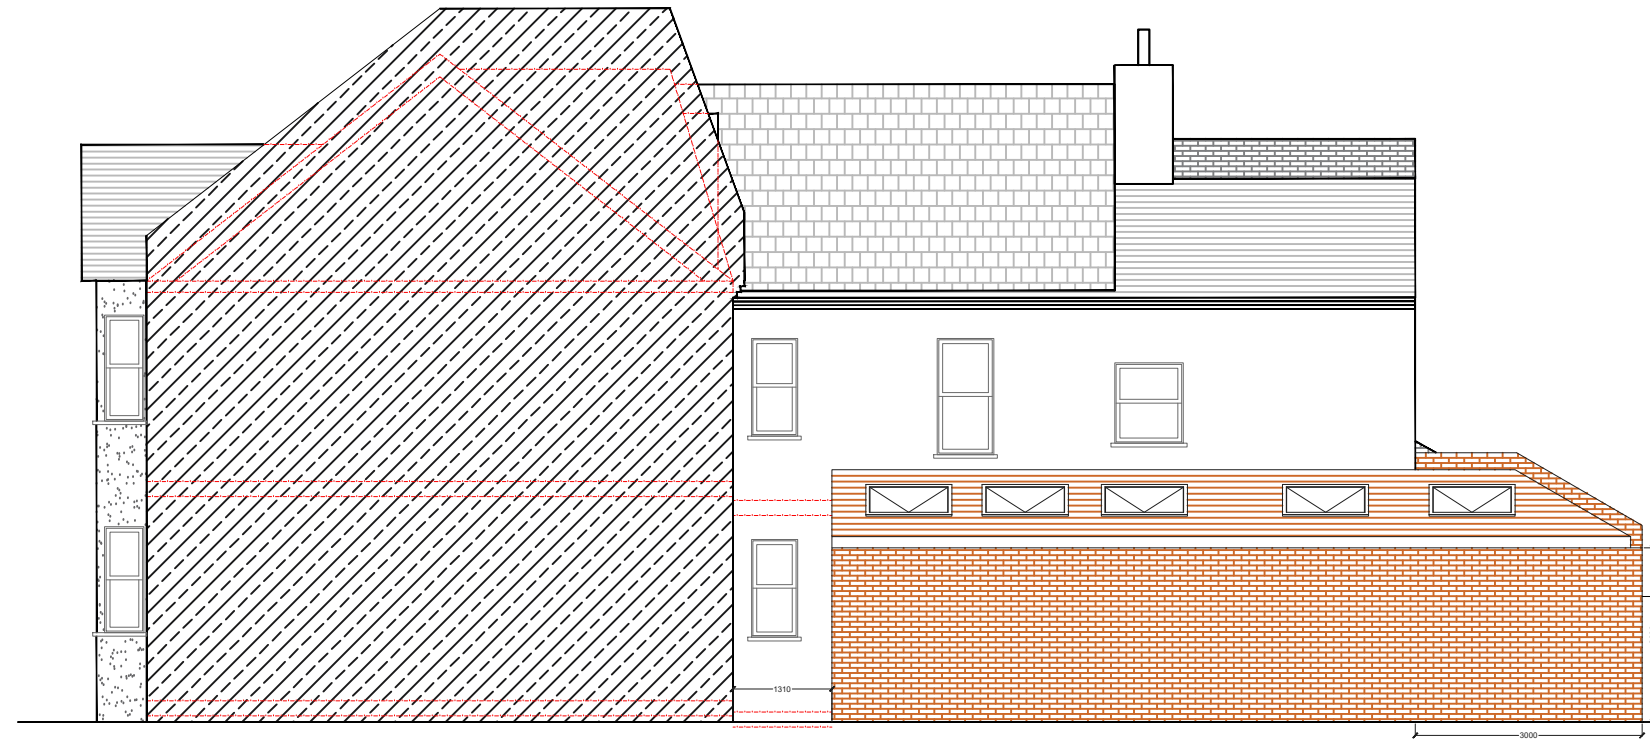

PROPOSED SIDE ELEVATION
SCALE 1:100

NOTES: All detailed measurements are approximate.
NOTES: All measurements of neighbouring properties are approximate including garden levels and will be subject to Party Wall Matters.

REV.	DATE	NOTES	CLIENT	PROJECT ADDRESS	SCALE	DRAWING NO.
			RS	LANGTHORNE STREET, SW6	1:100@A3	P- 03
				DRAWING TITLE	DATE	
				PROPOSED REAR ELEVATION AND SIDE ELEVATION	15-09-2021	
					0 1 2 3 4 5 6 7 8 9 10 Meters @ 1:100@ A3	

designteam

342 Clapham Road London SW9 9AJ
0207 242 5353
hello@designteam.co.uk
www.designteam.co.uk