

PROJECT ADDRESS

Pleydell Avenue,
SE19

CLIENT

C&M

DRAWING TITLE

Proposed Ground Floor,
First Floor & Roof Plans




DRAWING NO.

SPP- 04

REV. DATE:
20-06-2022

NOTES

Drawings to be read in conjunction with the relevant drawing and specification, figured dimensions only. Dimensions should not be relied upon for the purposes of ordering material or placing sub-contractor orders. Third parties to take their own site measurements. Site boundaries are indicative only and are subject to confirmation with land registry. A party wall surveyor should be consulted to ascertain whether adjoining owners are notifiable, on planning drawings, all structural beams, openings, lintels and any other bearings are indicative and are subject to review from a structural engineer. All drawings are subject to onsite inspection.

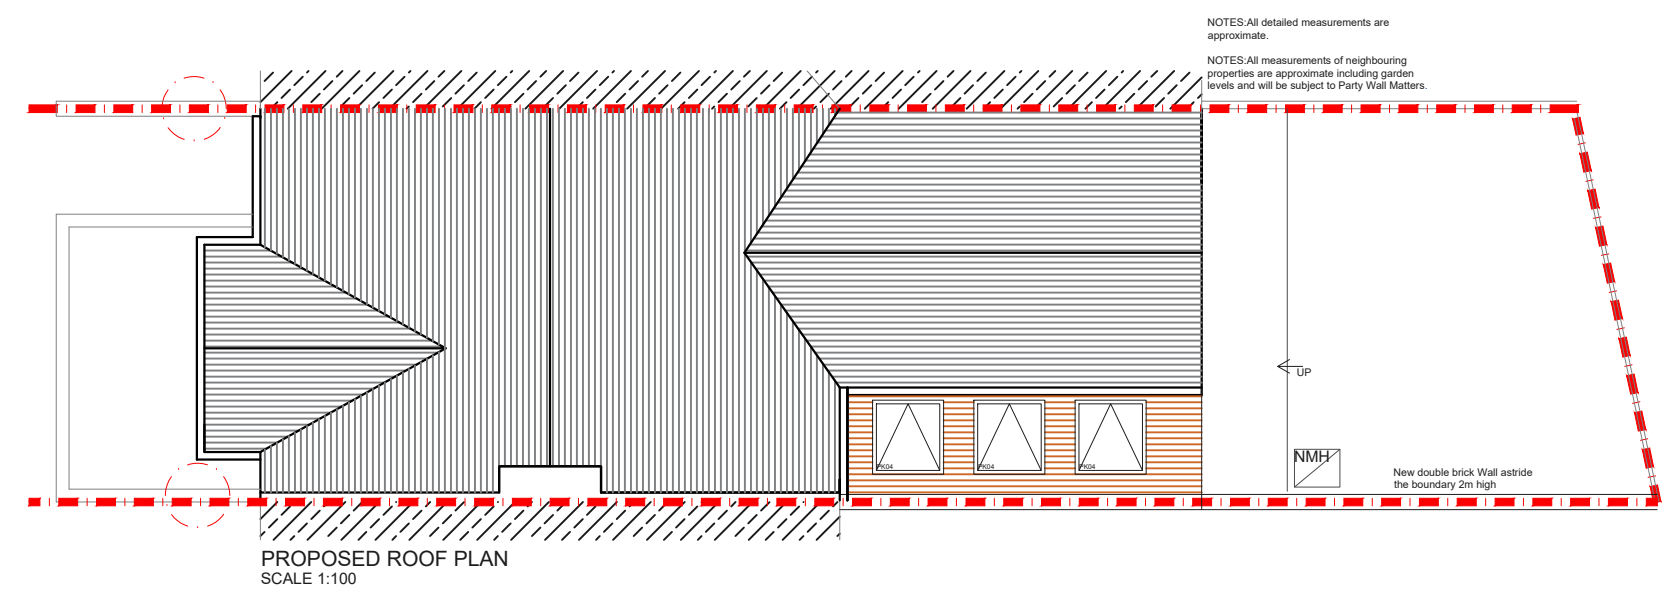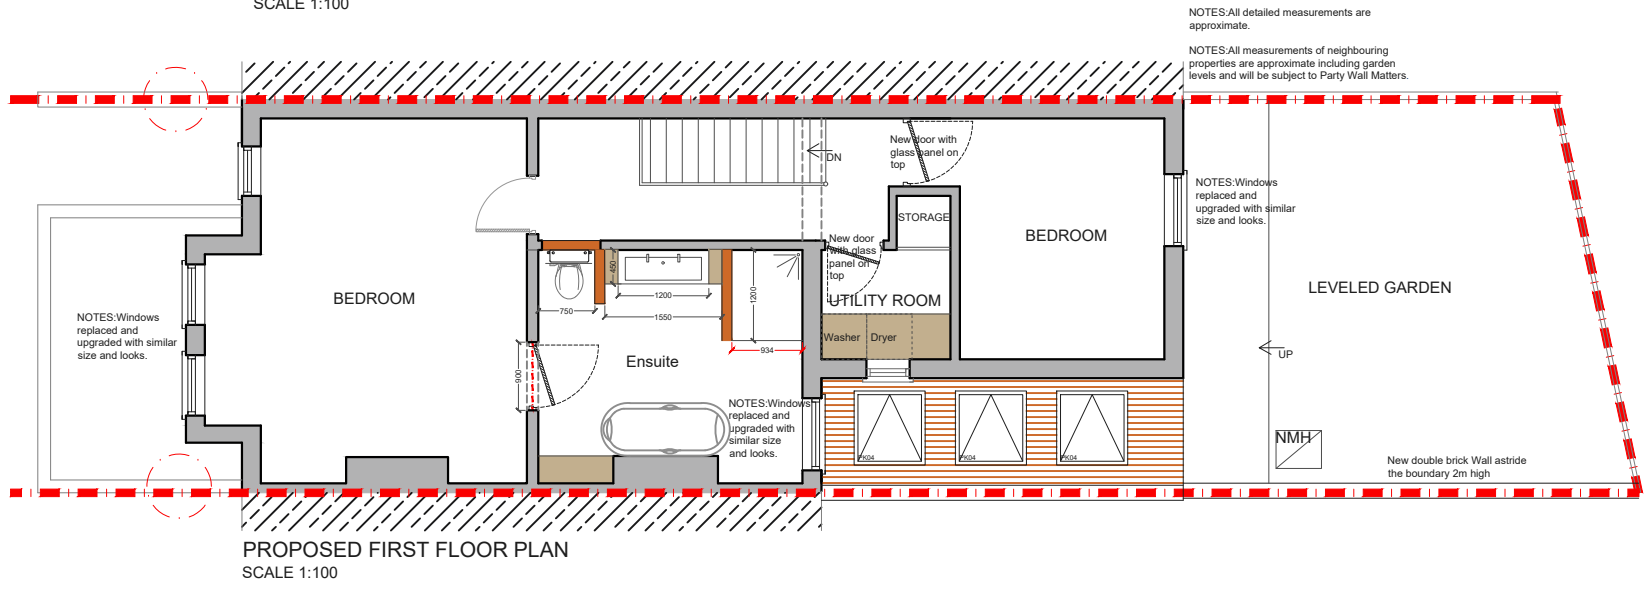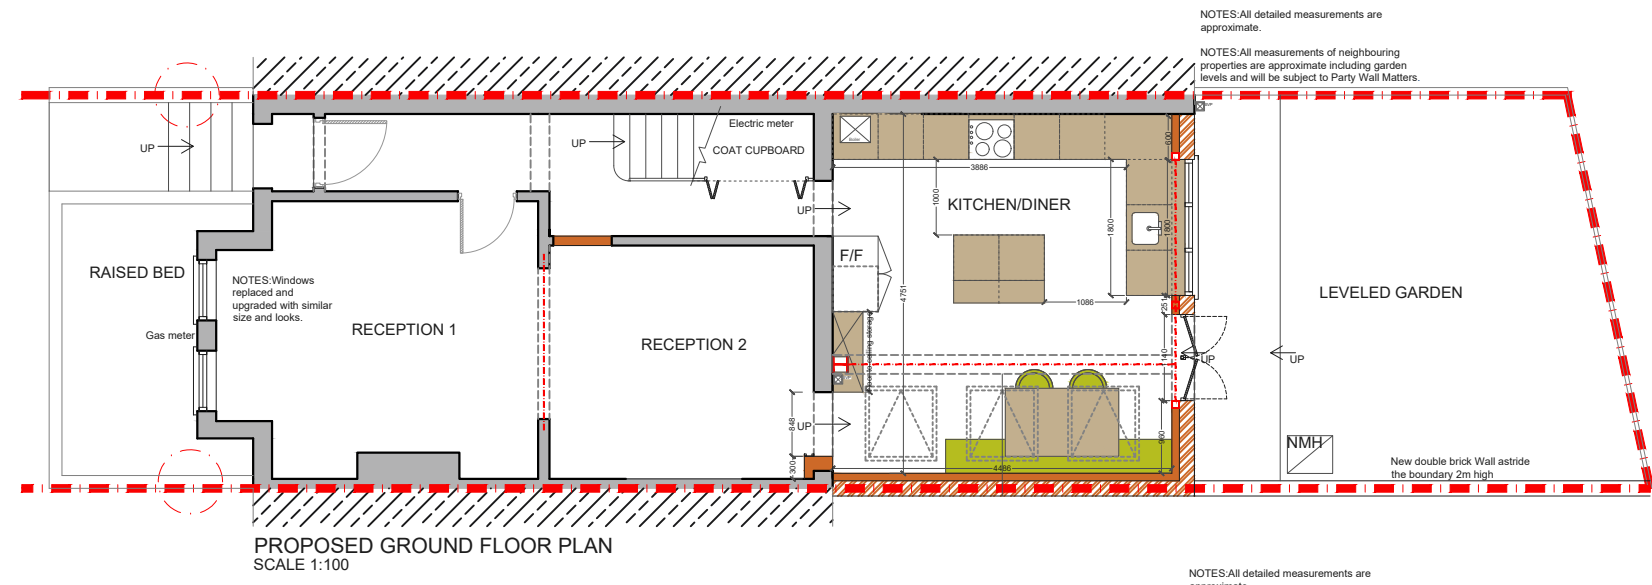

PROJECT ADDRESS

Pleydell Avenue,
SE19

CLIENT

C&M

DRAWING TITLE

Proposed Elevations

Drawings to be read in conjunction with the relevant drawing and specification, figured dimensions only. Dimensions should not be relied upon for the purposes of ordering material or placing sub-contractor orders. Third parties to take their own site measurements. Site boundaries are indicative only and are subject to confirmation with land registry. A party wall surveyor should be consulted to ascertain whether adjoining owners are notifiable, on planning drawings, all structural beams, openings, lintels and any other bearings are indicative and are subject to review from a structural engineer. All drawings are subject to onsite inspection.

DRAWING NO.


SPP- 05

REV.

DATE:


20-06-2022

NOTES

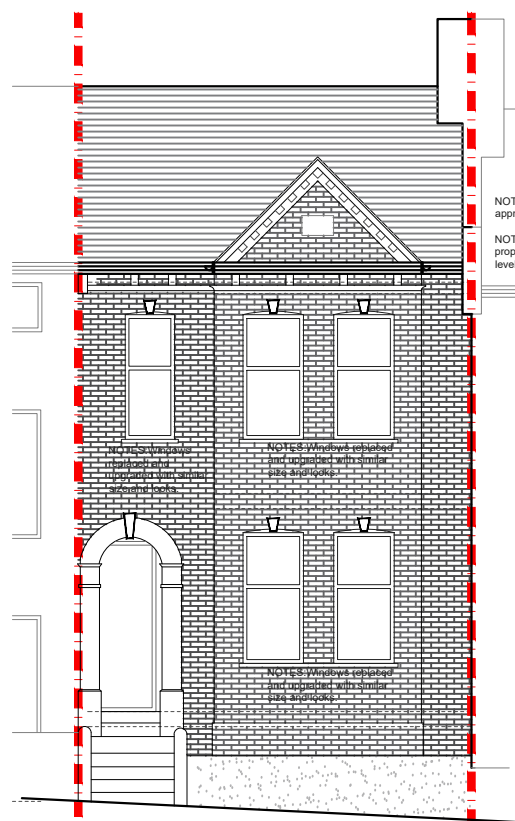

NOTES: All detailed measurements are approximate.
NOTES: All measurements of neighbouring properties are approximate including garden levels and will be subject to Party Wall Matters.


PROPOSED FRONT ELEVATION
SCALE 1:100

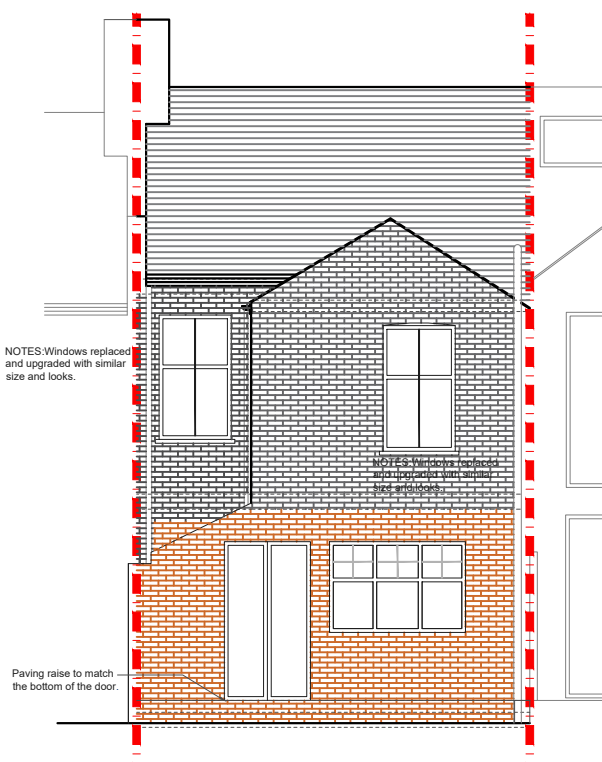

NOTES: Windows replaced and upgraded with similar size and looks.


Paving raise to match the bottom of the door.

PROPOSED REAR ELEVATION
SCALE 1:100

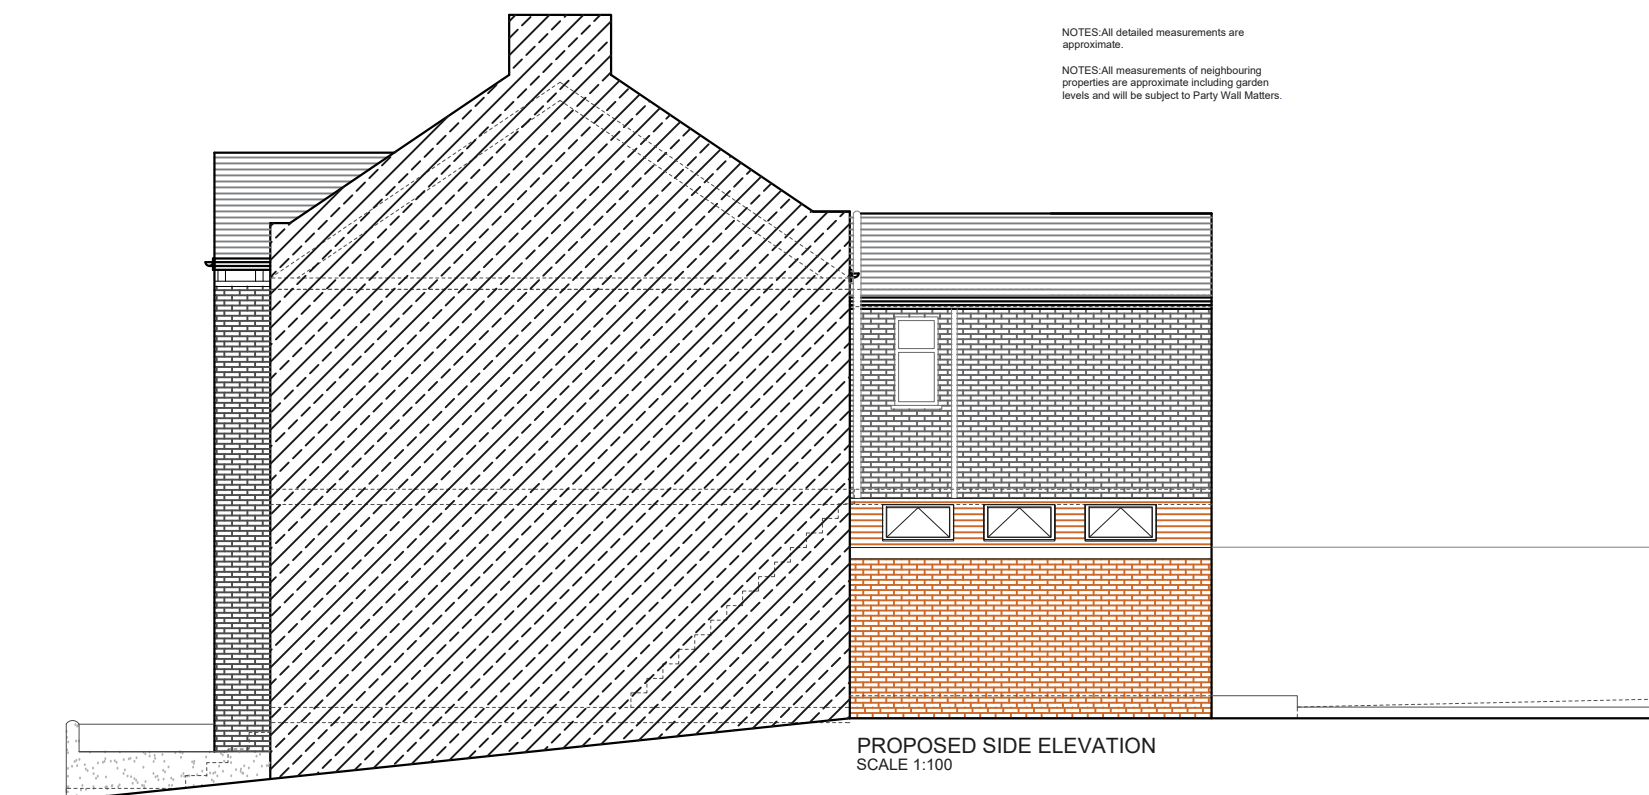

NOTES: All detailed measurements are approximate.
NOTES: All measurements of neighbouring properties are approximate including garden levels and will be subject to Party Wall Matters.

PROPOSED SIDE ELEVATION
SCALE 1:100

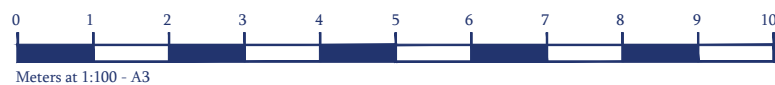

PROJECT ADDRESS

Pleydell Avenue,
SE19

CLIENT

C&M

DRAWING TITLE

Proposed Sections

Drawings to be read in conjunction with the relevant drawing and specification, figured dimensions only. Dimensions should not be relied upon for the purposes of ordering material or placing sub-contractor orders. Third parties to take their own site measurements. Site boundaries are indicative only and are subject to confirmation with land registry. A party wall surveyor should be consulted to ascertain whether adjoining owners are notifiable, on planning drawings, all structural beams, openings, lintels and any other bearings are indicative and are subject to review from a structural engineer. All drawings are subject to onsite inspection.

DRAWING NO.

SPP- 06

REV.

DATE:

20-06-2022

NOTES

