

NOTES: All detailed measurements are approximate.

NOTES: All measurements of neighbouring properties are approximate including garden levels and will be subject to Party Wall Matters.

Project Address
Trenholme Rd, London SE20

Client
AL

Drawing Title
Proposed Ground Floor Plan

Drawn
SD

Checked
DA

Approved
DA

Disclaimer
Drawings to be read in conjunction with the relevant drawing and specification. Figured dimensions only. Dimensions should not be relied upon for the purposes of ordering material or placing sub-contractor orders. Third parties to take their own site measurements. Site boundaries are indicative only and are subject to confirmation with land registry. A party wall surveyor should be consulted to ascertain whether adjoining owners are notifiable. On planning drawings, all structural beams, openings, lintels and any other bearings are indicative and are subject to review from a structural engineer. All drawings are subject to onsite inspection.

Drawing No
3PD - 01

Date Issued
05/12/2022

Revision

Notes


North



buildteam
Extension Specialists

Phone: 0207 495 6561
Email: hello@buildteam.com
Office: 342 Clapham Rd, SW9 9AJ

Online: www.buildteam.com

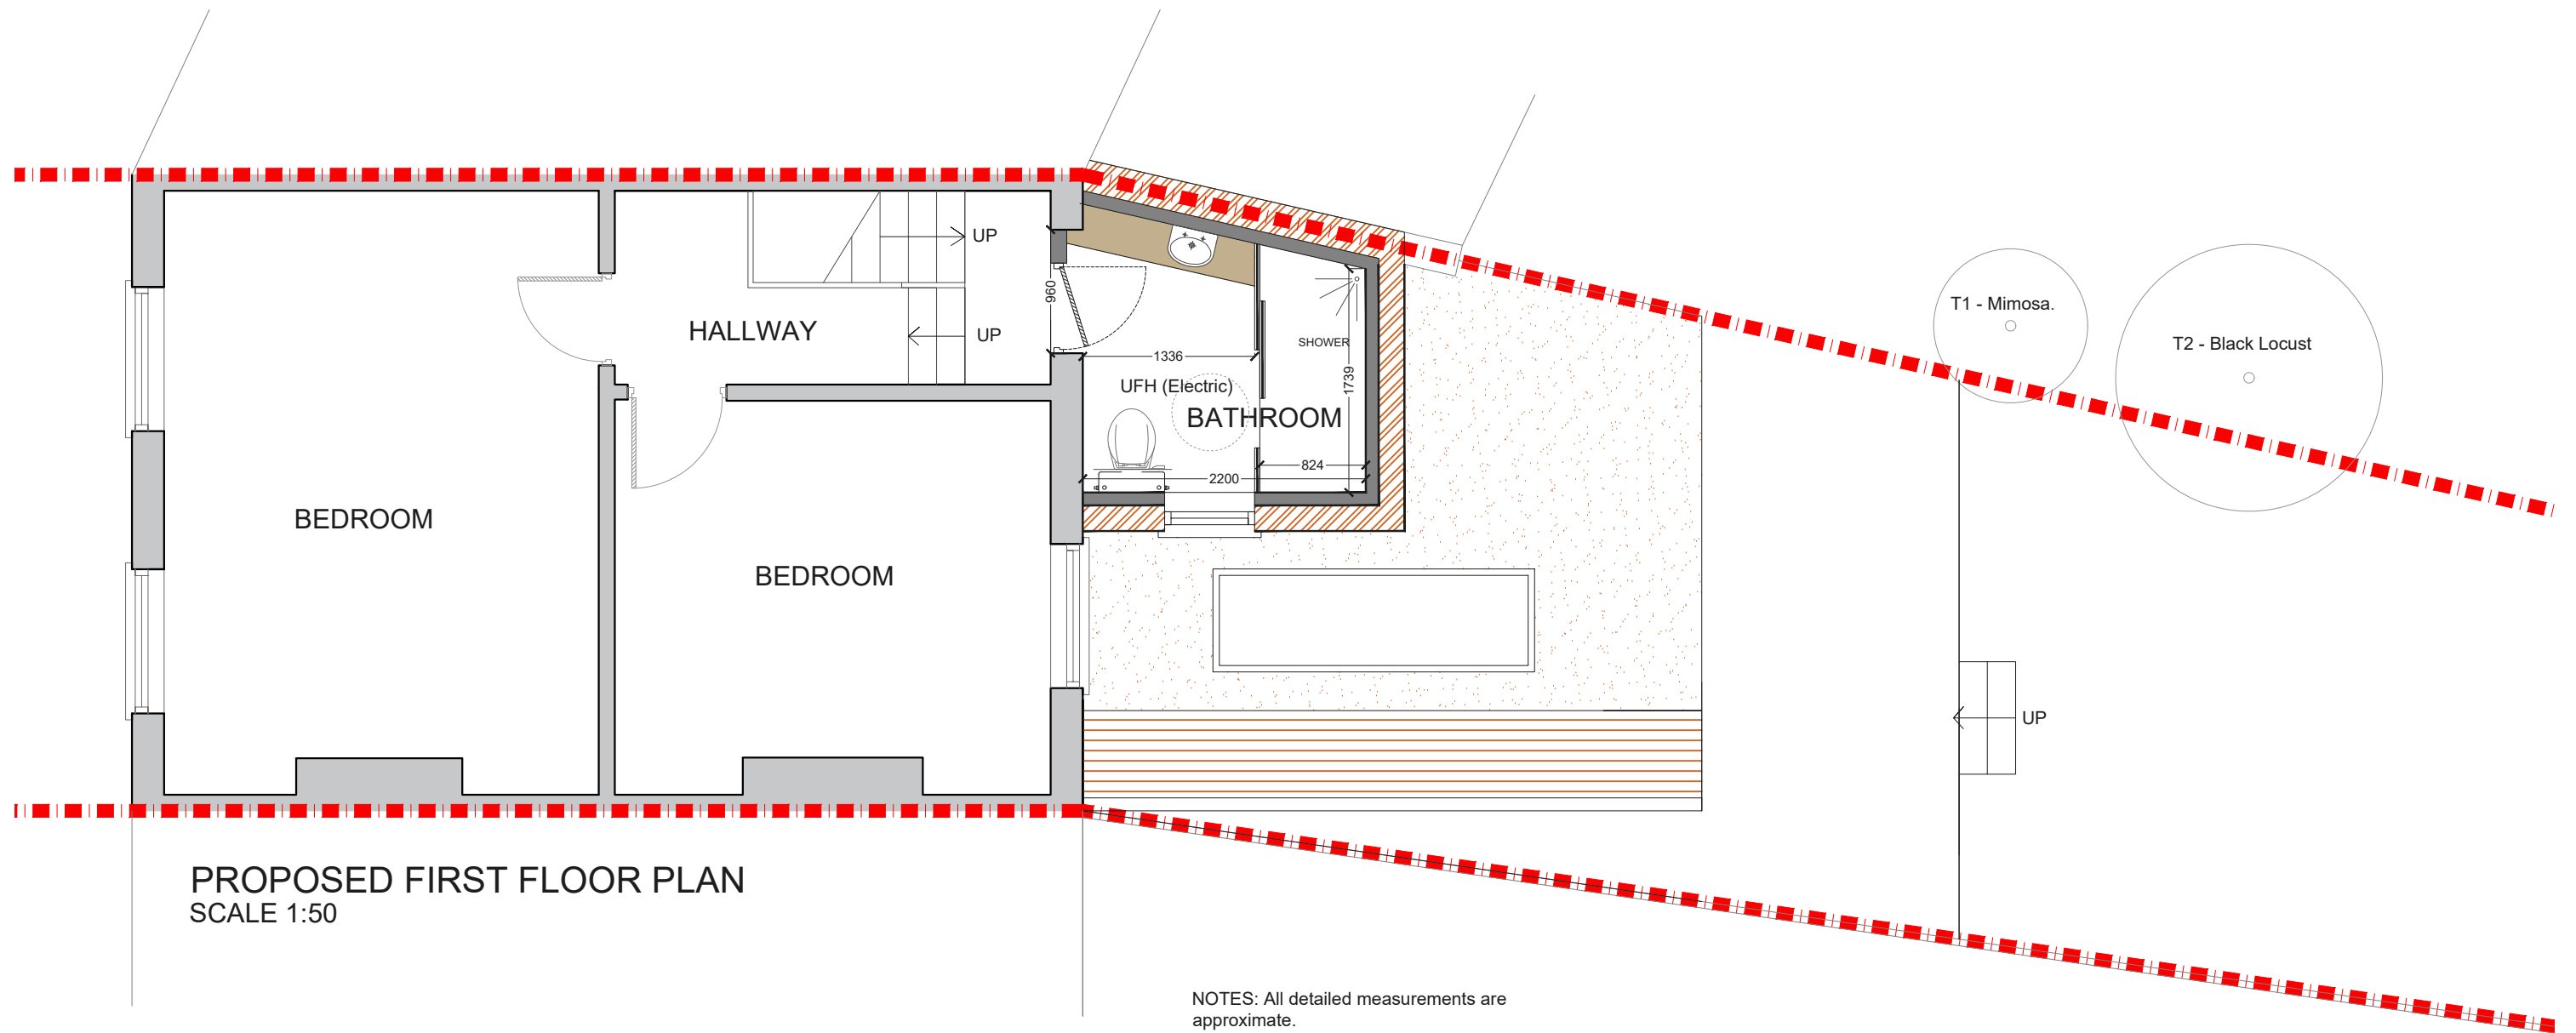

NOTES: All detailed measurements are approximate.

NOTES: All measurements of neighbouring properties are approximate including garden levels and will be subject to Party Wall Matters.

Project Address
Trenholme Rd, London SE20

Client
AL

Drawing Title
Proposed First Floor Plan

Drawn
SD

Checked
DA

Approved
DA

Disclaimer

Drawings to be read in conjunction with the relevant drawing and specification. Figured dimensions only. Dimensions should not be relied upon for the purposes of ordering material or placing sub-contractor orders. Third parties to take their own site measurements. Site boundaries are indicative only and are subject to confirmation with land registry. A party wall surveyor should be consulted to ascertain whether adjoining owners are notifiable. On planning drawings, all structural beams, openings, lintels and any other bearings are indicative and are subject to review from a structural engineer. All drawings are subject to onsite inspection.

Drawing No
3PD - 02

Date Issued
05/12/2022

Revision


Notes

North



buildteam
Extension Specialists

Phone 0207 495 6561
Email hello@buildteam.com
Office 342 Clapham Rd, SW9 9AJ
Online www.buildteam.com

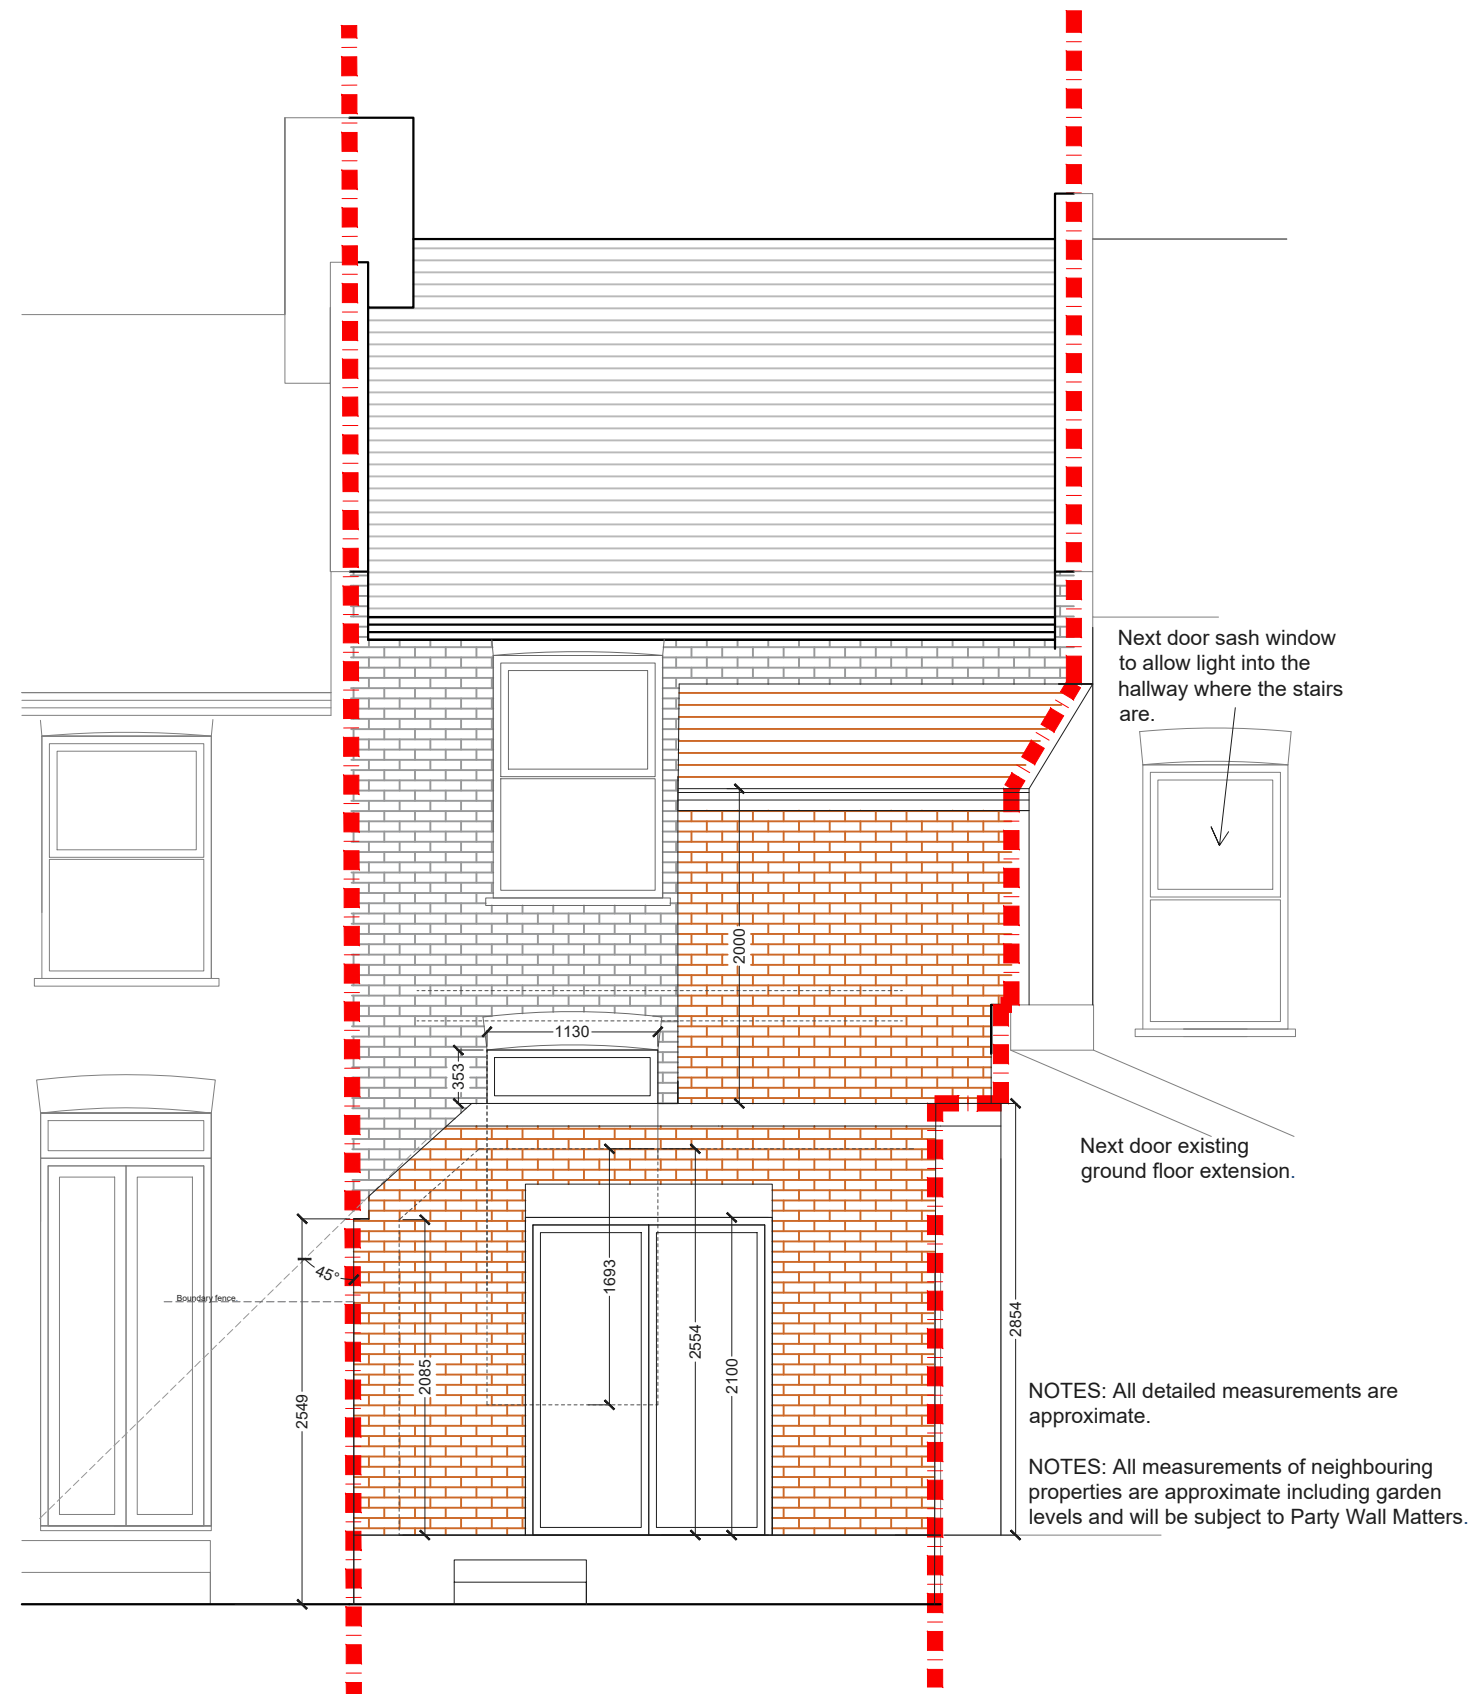

PROPOSED REAR ELEVATION
SCALE 1:50

Project Address
Trenholme Rd, London SE20

Client
AL

Drawing Title
Proposed Rear Elevation

Drawn
SD

Checked
DA

Approved
DA

Disclaimer

Drawings to be read in conjunction with the relevant drawing and specification. Figured dimensions only. Dimensions should not be relied upon for the purposes of ordering material or placing sub-contractor orders. Third parties to take their own site measurements. Site boundaries are indicative only and are subject to confirmation with land registry. A party wall surveyor should be consulted to ascertain whether adjoining owners are notifiable. On planning drawings, all structural beams, openings, lintels and any other bearings are indicative and are subject to review from a structural engineer. All drawings are subject to onsite inspection.

Drawing No
3PD - 03

Date Issued
05/12/2022

Revision

Notes



buildteam
Extension Specialists

Phone
0207 495 6561
Email
hello@buildteam.com
Office
342 Clapham Rd, SW9 9AJ
Online
www.buildteam.com