


Permitted development Compliance.

1. The Ridge will not be raised
2. The dormer will be stepped back from the eaves by 200mm
3. Material will be matching the existing
4. The volume will not exceed 40qm


NOTES: All detailed measurements are approximate.

NOTES: All measurements of neighbouring properties are approximate including garden levels and will be subject to Party Wall Matters.

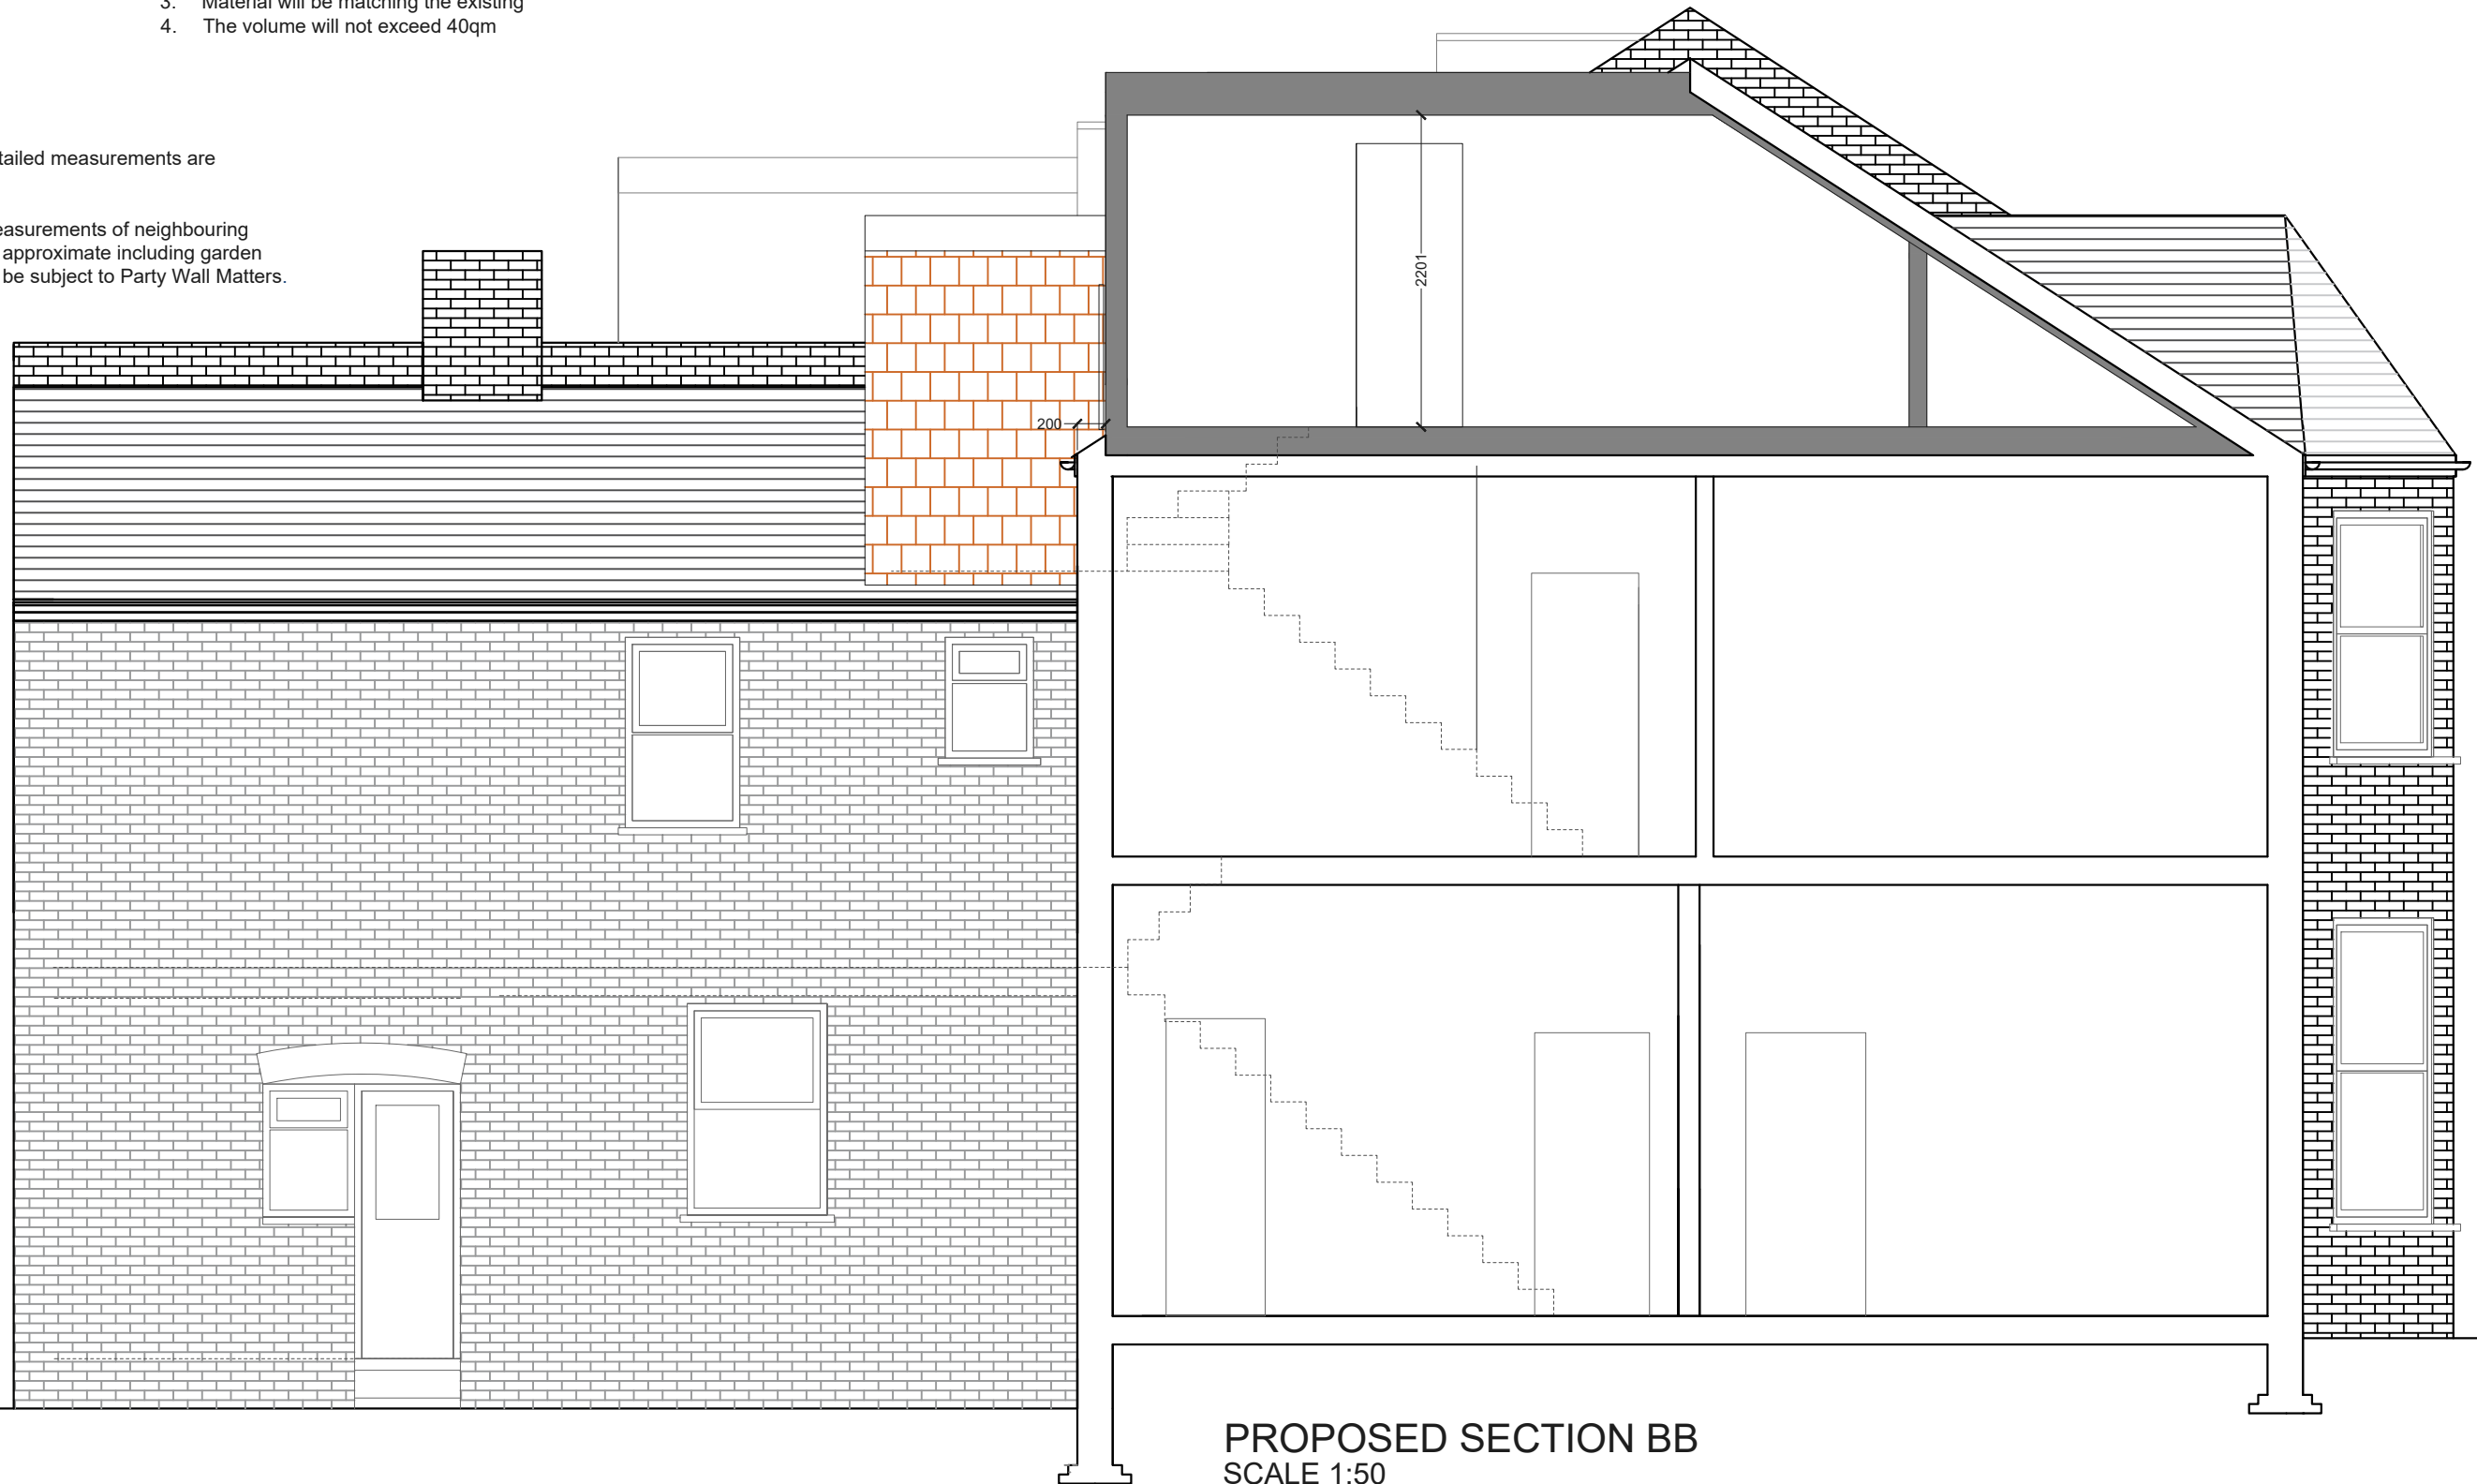


PROPOSED SECTION BB
SCALE 1:50

REV.	DATE	NOTES	CLIENT	PROJECT ADDRESS	SCALE	DRAWING NO.
			JV	VICTORIA ROAD, NW6	1:50@A3	3PD- 03
					DATE	
					31-03-2022	
				DRAWING TITLE	<p>Meters @ 1:50@ A3</p>	
				PROPOSED SECTION BB		

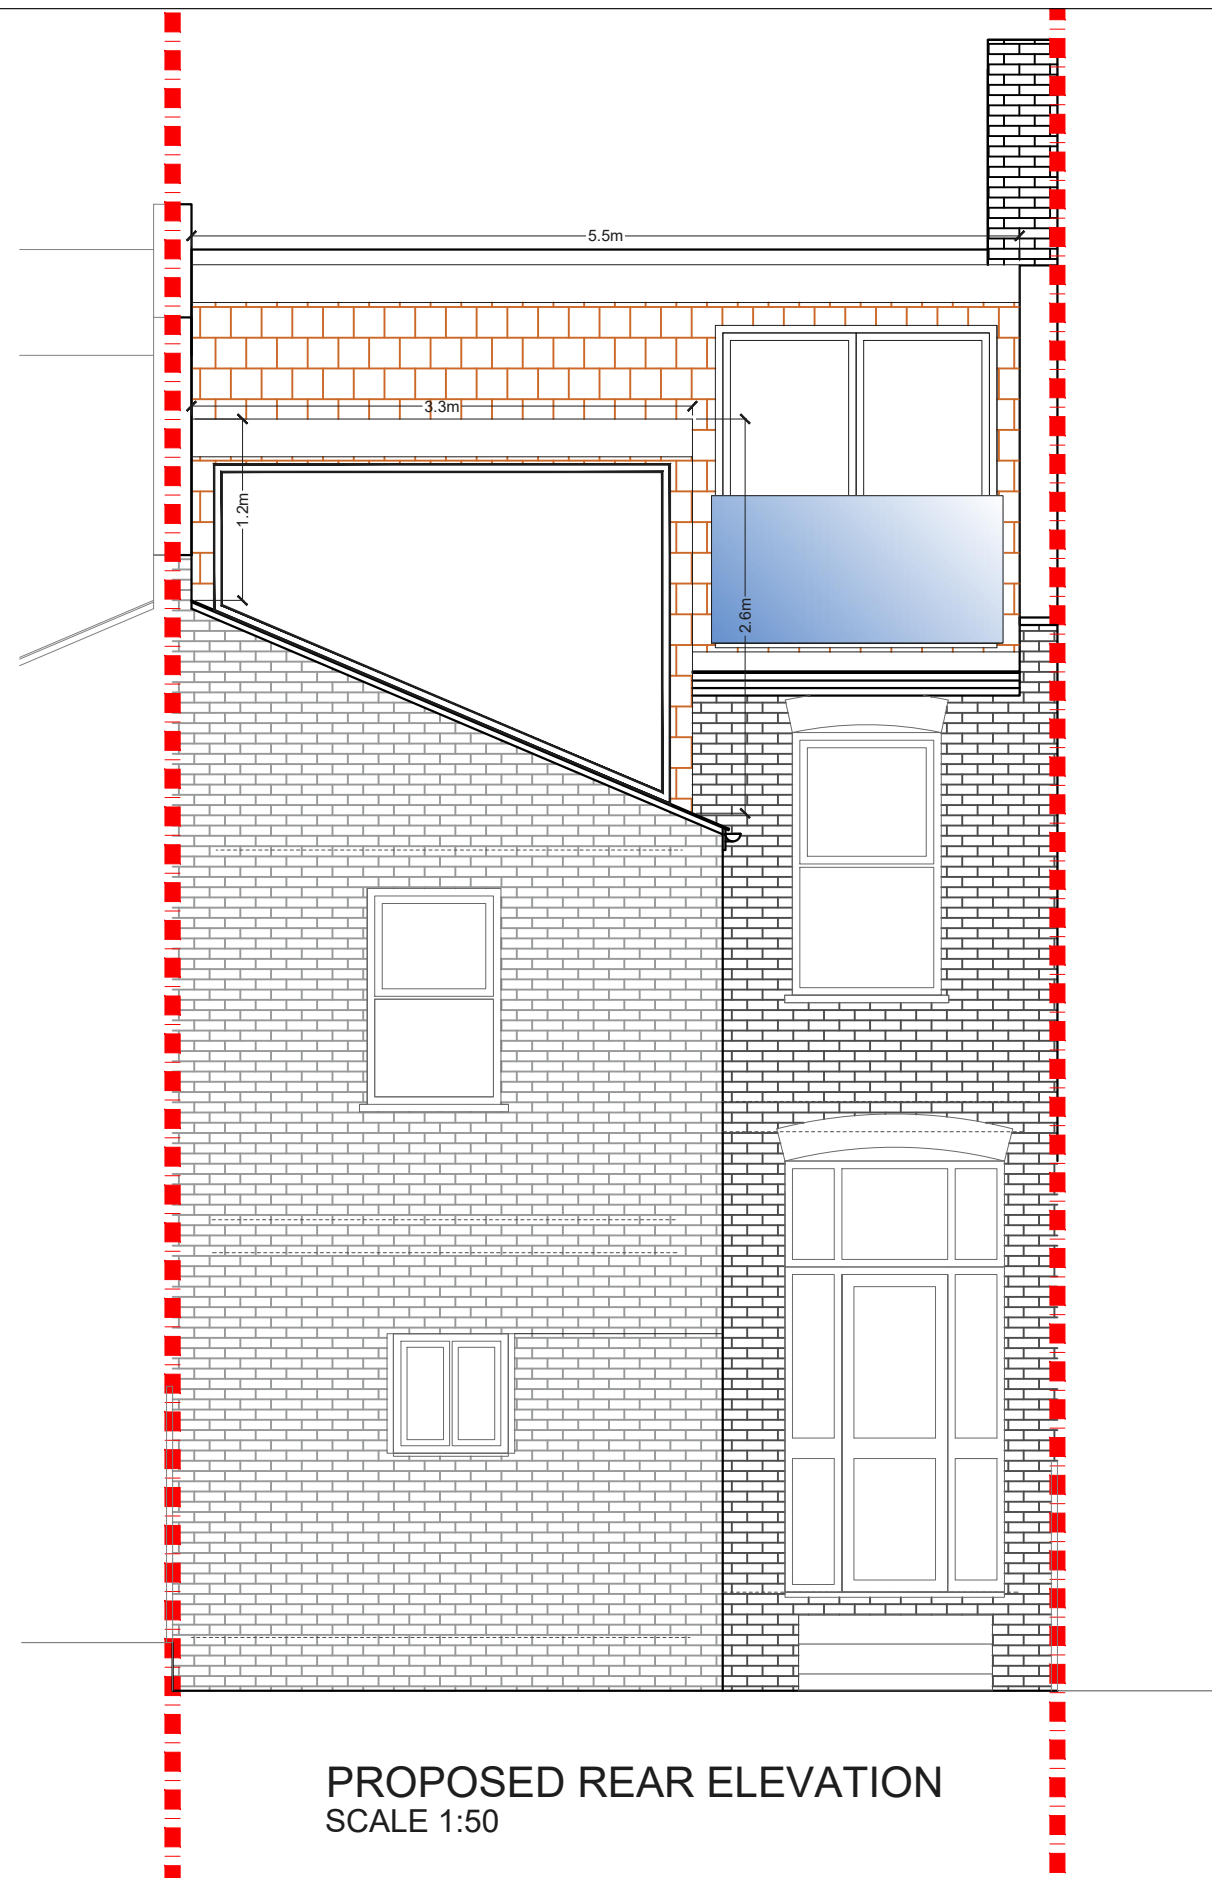


PROPOSED REAR ELEVATION
SCALE 1:50

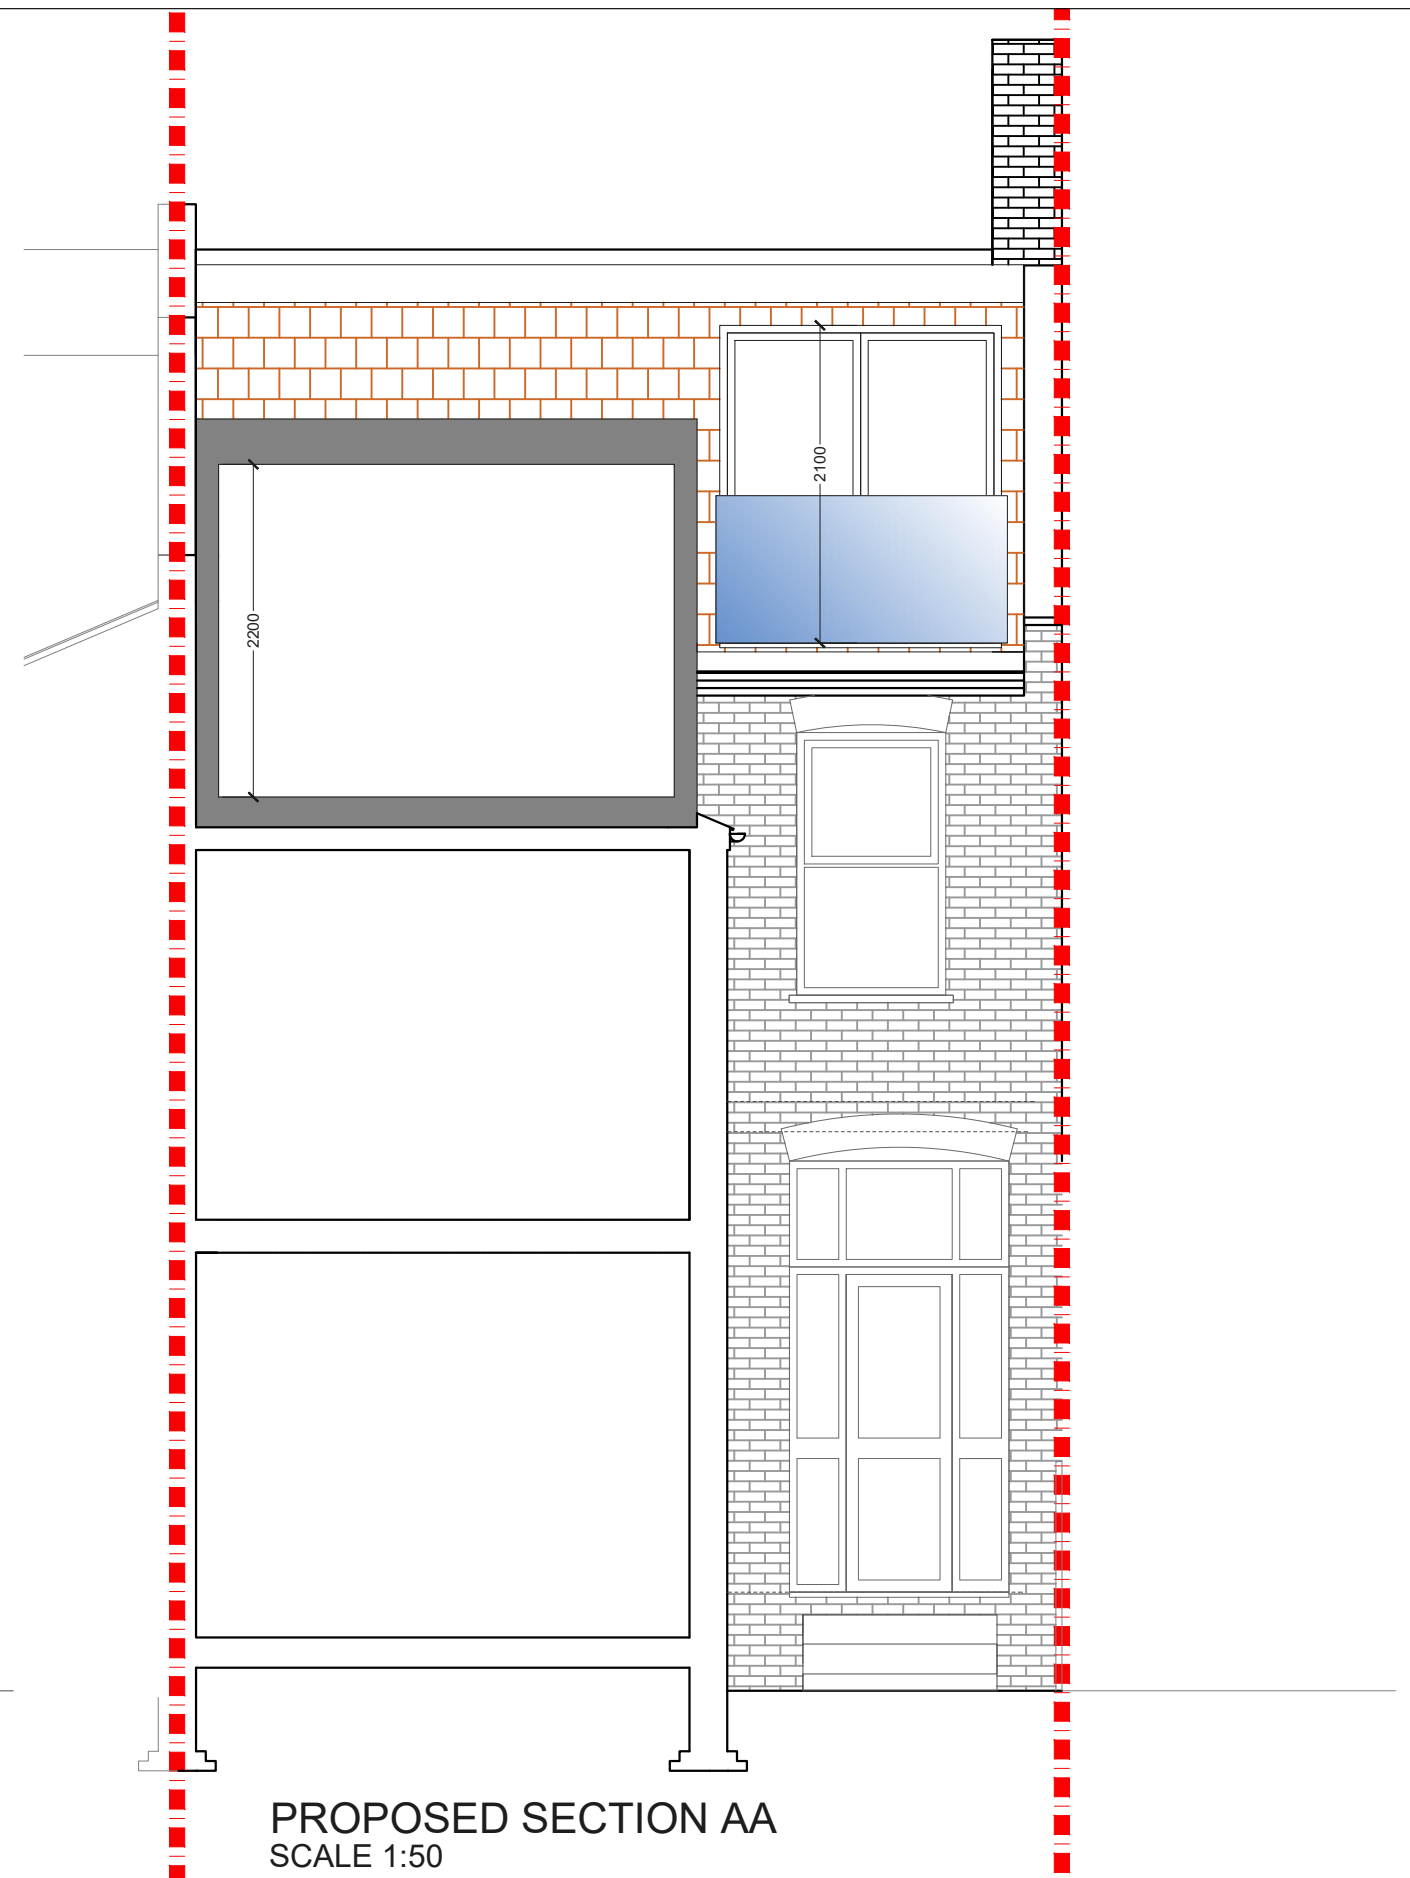


PROPOSED SECTION AA
SCALE 1:50

REV.	DATE	NOTES	CLIENT	PROJECT ADDRESS	SCALE	DRAWING NO.
			JV	VICTORIA ROAD, NW6	1:50@A3	3PD- 02
					DATE	
					31-03-2022	
				DRAWING TITLE	<p>Meters @ 1:50@ A3</p>	
				PROPOSED REAR ELEVATION AND SECTION AA		

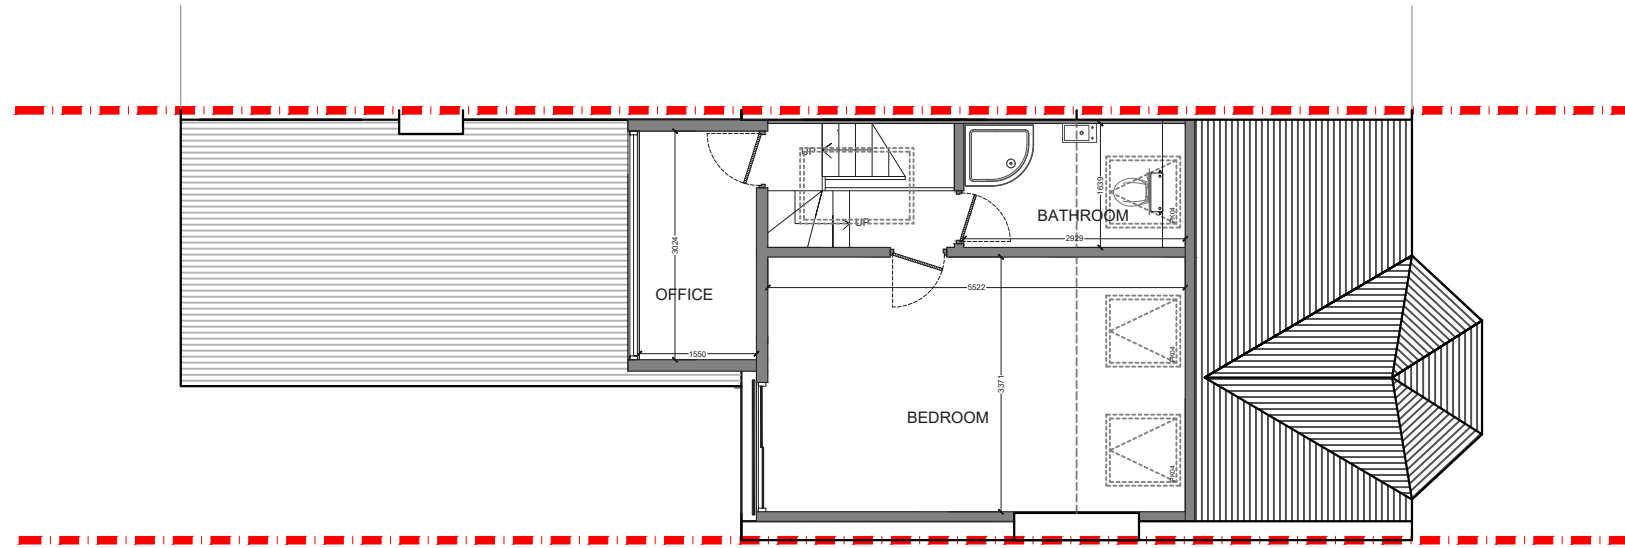

NOTES: All detailed measurements are approximate.
 NOTES: All measurements of neighbouring properties are approximate including garden levels and will be subject to Party Wall Matters.

PROPOSED LOFT FLOOR PLAN
 SCALE 1:50

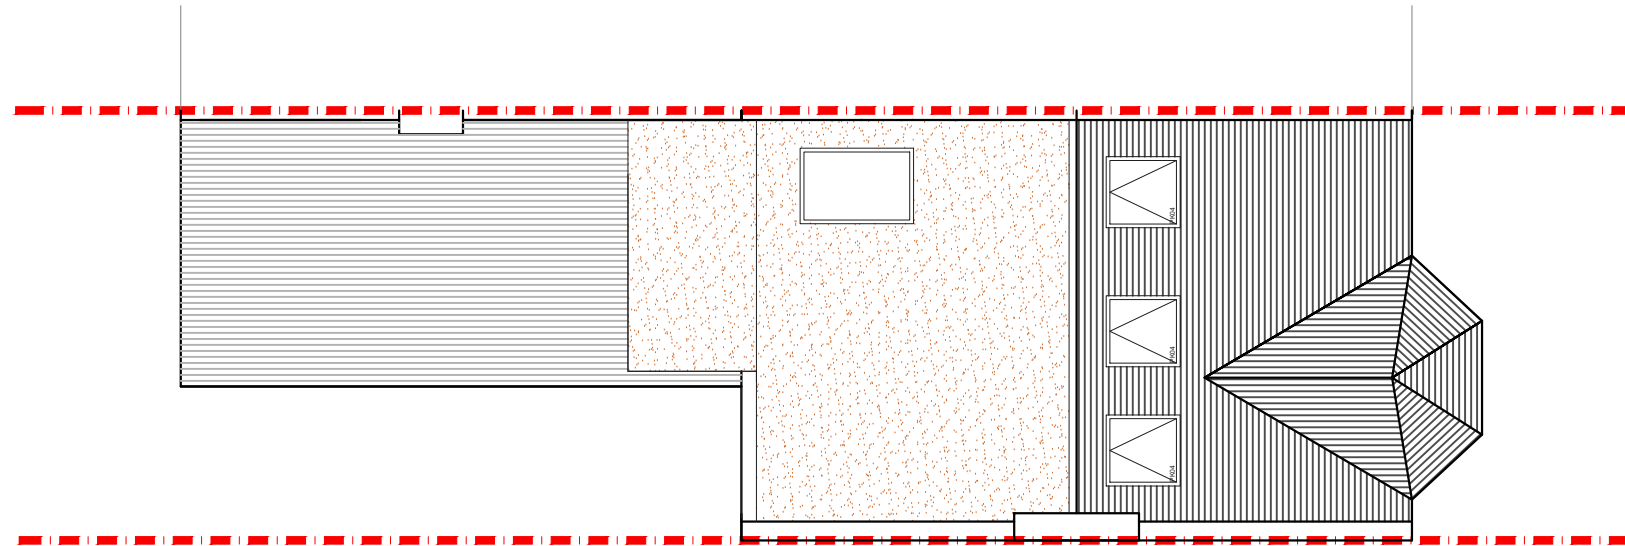

NOTES: All detailed measurements are approximate.
 NOTES: All measurements of neighbouring properties are approximate including garden levels and will be subject to Party Wall Matters.

PROPOSED ROOF PLAN
 SCALE 1:50

REV.	DATE	NOTES	CLIENT	PROJECT ADDRESS	SCALE	DRAWING NO.
			JV	VICTORIA ROAD, NW6	1:50@A3	3PD- 01
					DATE	
					31-03-2022	
				DRAWING TITLE	0 0.5 1 1.5 2 2.5 3 3.5 4 4.5 5	
				PROPOSED FLOOR PLANS	Meters @ 1:50@ A3	