


NOTES: All detailed measurements are approximate.

NOTES: All measurements of neighbouring properties are approximate including garden levels and will be subject to Party Wall Matters.

PROPOSED GROUND FLOOR PLAN
SCALE 1:50

REV.	DATE	NOTES	CLIENT	PROJECT ADDRESS	SCALE	DRAWING NO.
			JV	VICTORIA ROAD, NW6	1:50@A3	3PD-01
					DATE	
					31-03-2022	
				DRAWING TITLE	<p>Meters @ 1:50@ A3</p>	
				PROPOSED GROUND FLOOR PLAN		

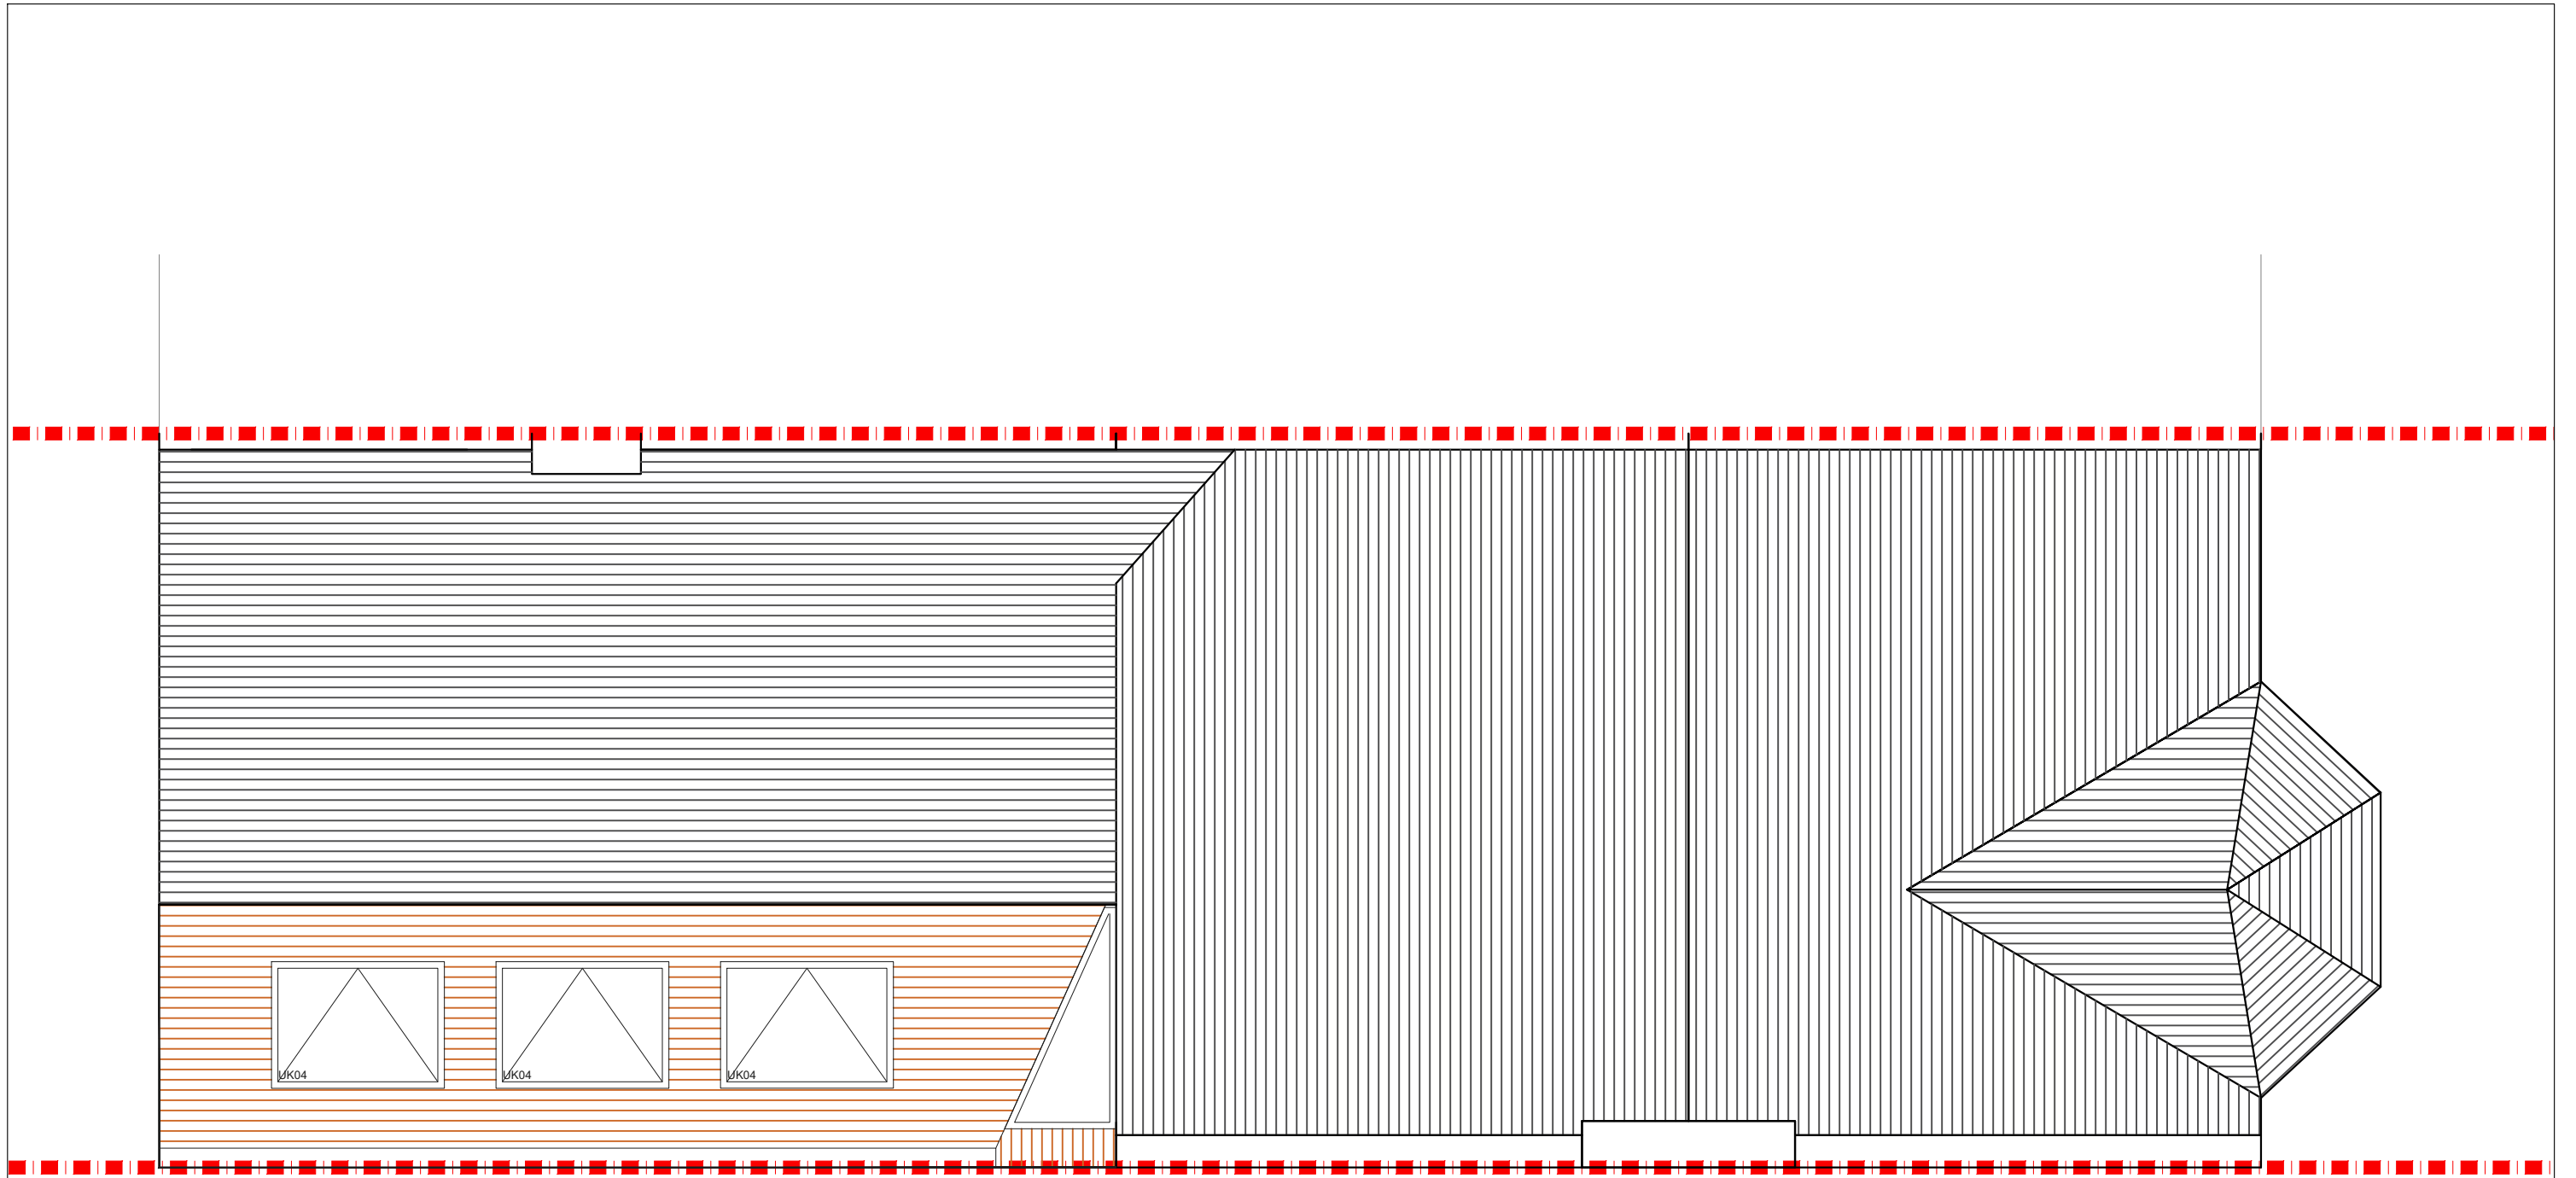

Materials:
 London Stock Brick to match
 Existing.
 Tiled roof to match existing


NOTES: All detailed measurements are
 approximate.

NOTES: All measurements of neighbouring
 properties are approximate including garden
 levels and will be subject to Party Wall Matters.

PROPOSED ROOF PLAN

SCALE 1:50

REV.	DATE	NOTES	CLIENT	PROJECT ADDRESS	SCALE	DRAWING NO.
			JV	VICTORIA ROAD, NW6	1:50@A3	3PD- 02
					DATE	
				DRAWING TITLE		
				PROPOSED ROOF PLAN	<p>Meters @ 1:50@ A3</p>	

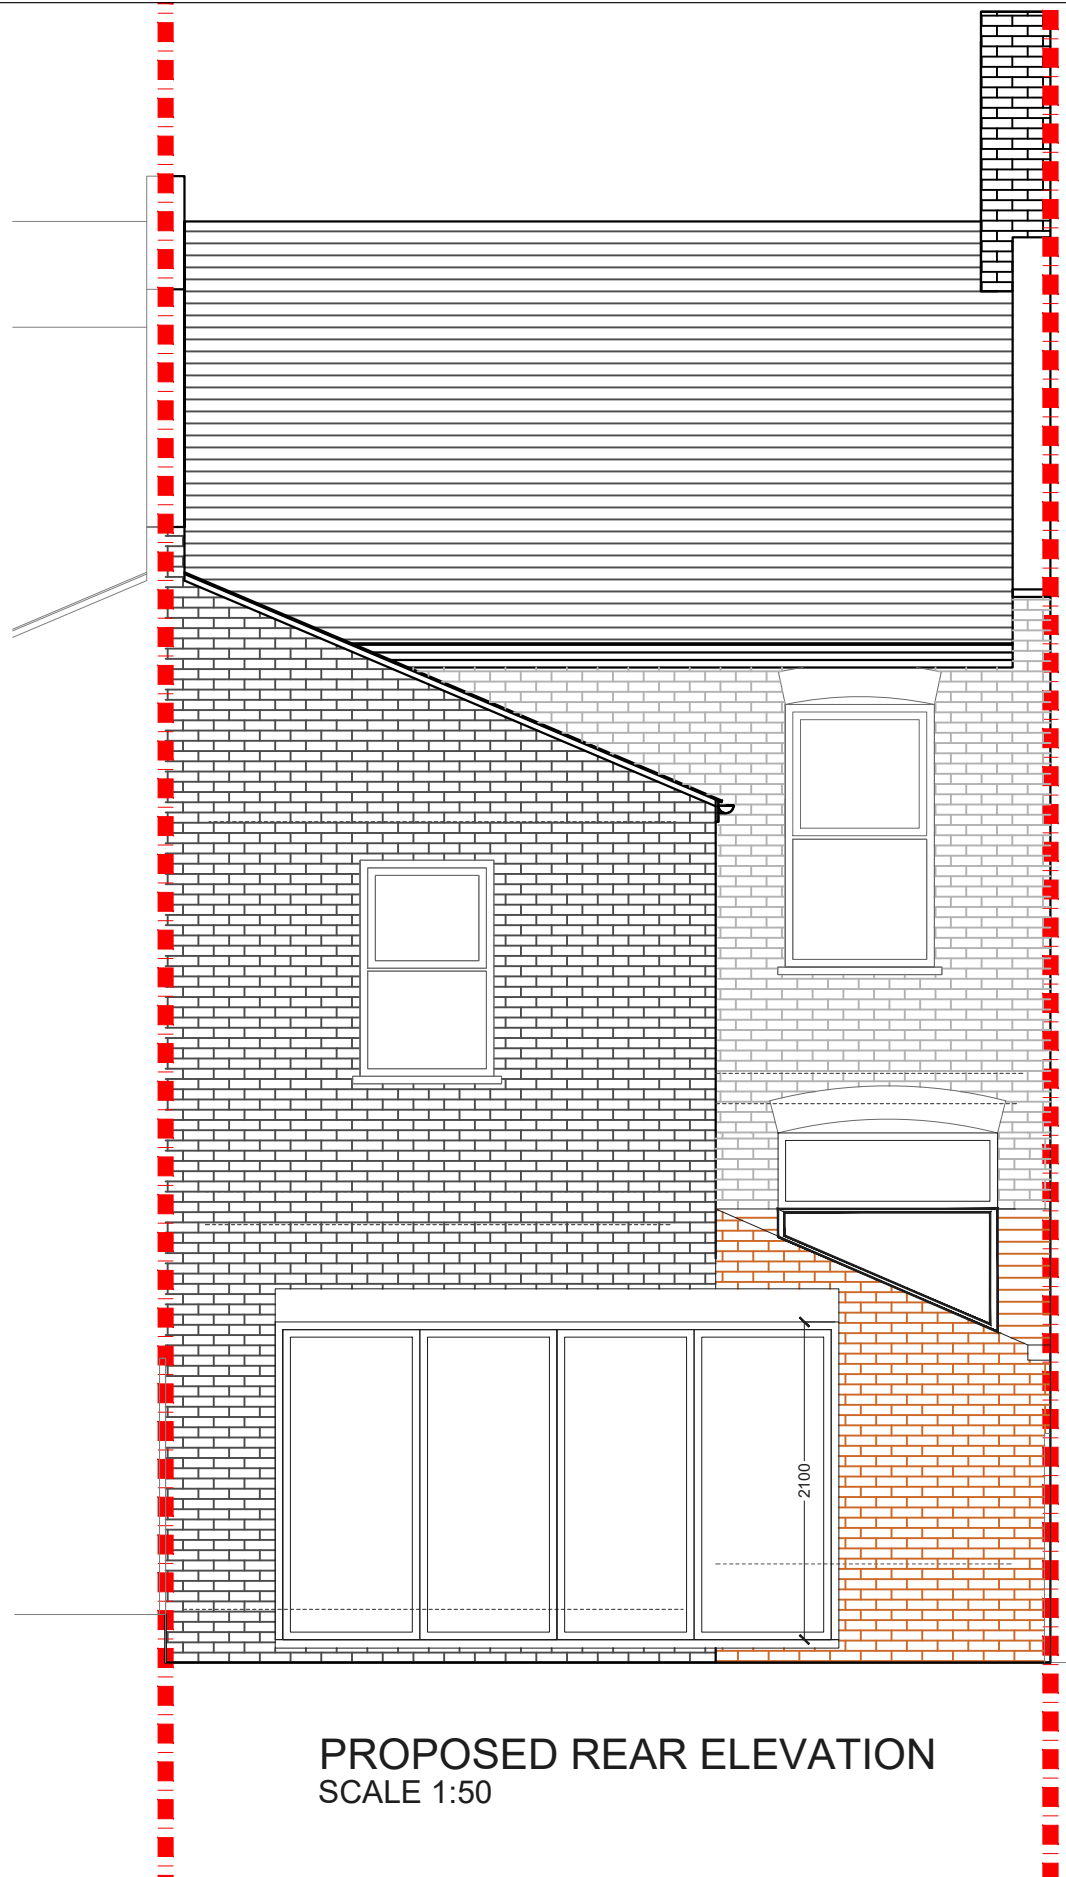


PROPOSED REAR ELEVATION
SCALE 1:50

NOTES: All detailed measurements are approximate.

NOTES: All measurements of neighbouring properties are approximate including garden levels and will be subject to Party Wall Matters.

Materials:
London Stock Brick to match Existing.
Tiled roof to match existing

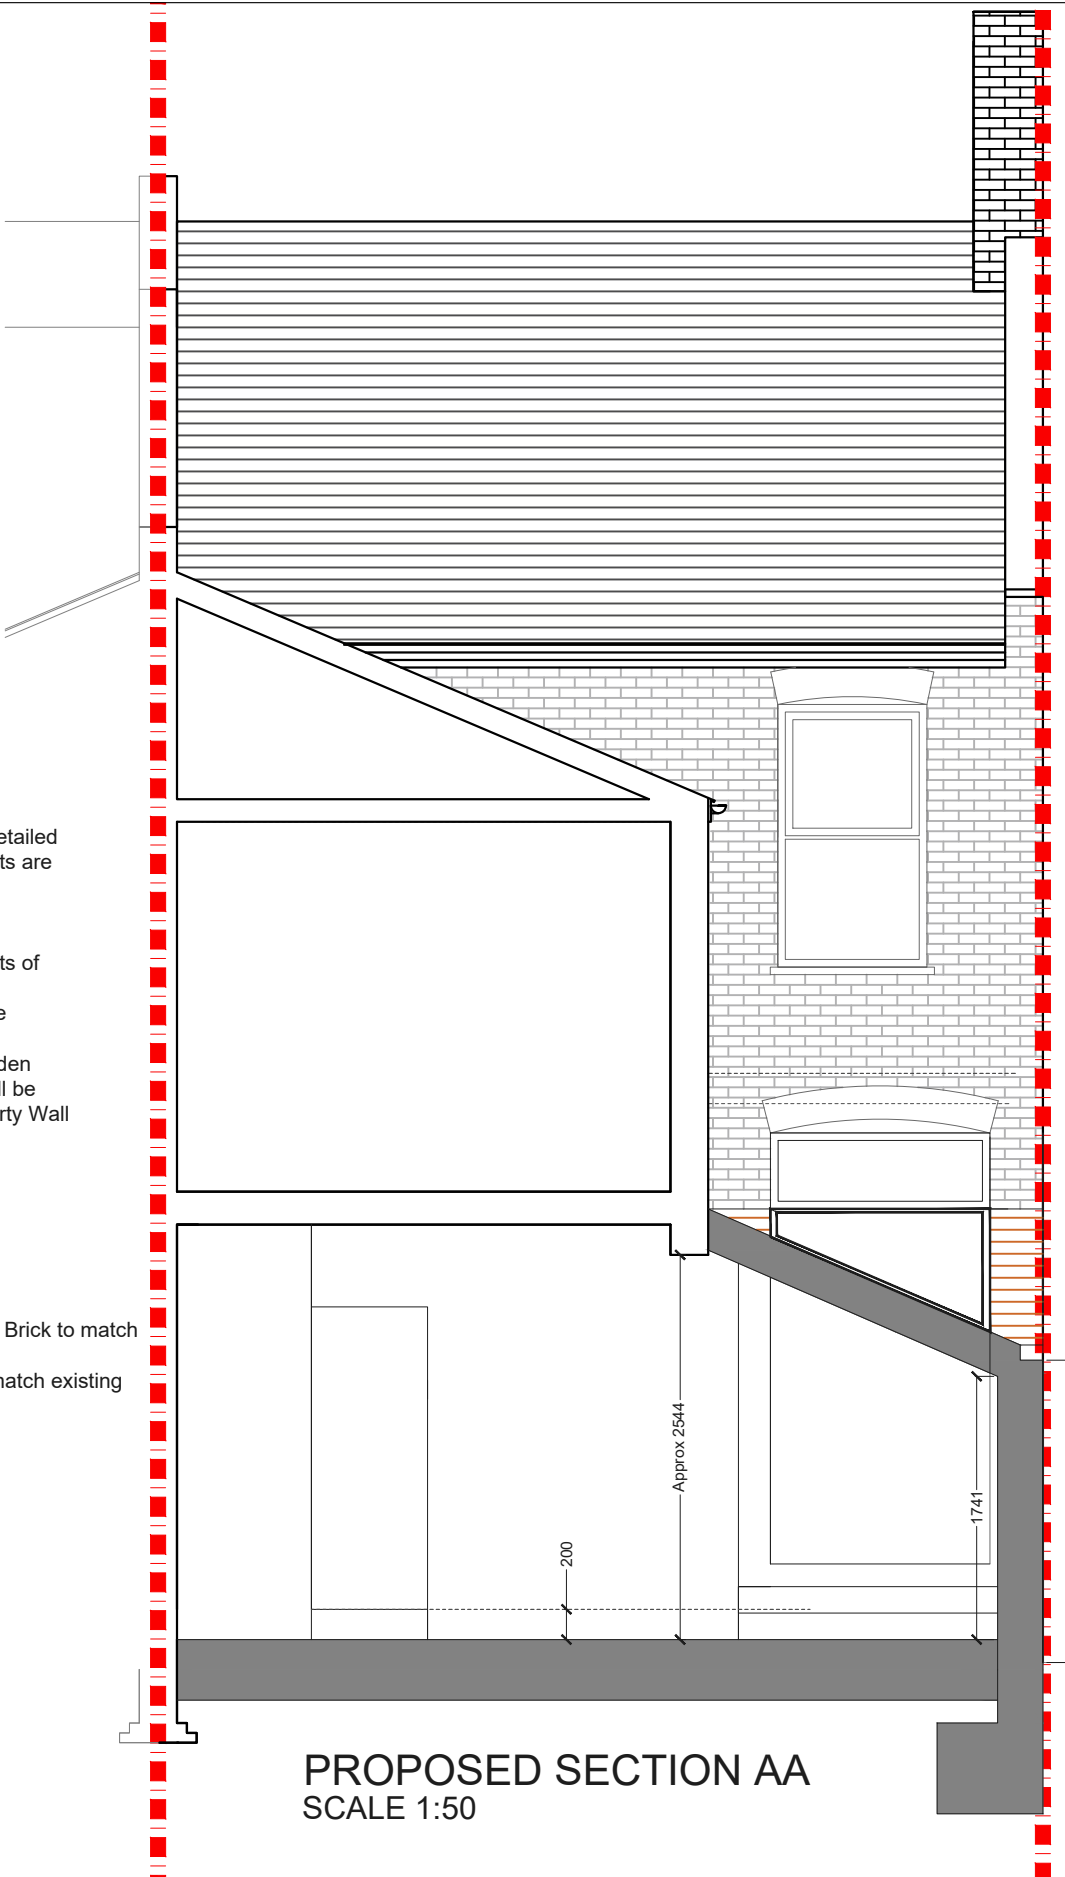

PROPOSED SECTION AA
SCALE 1:50

REV.	DATE	NOTES	CLIENT	PROJECT ADDRESS	SCALE	DRAWING NO.
			JV	VICTORIA ROAD, NW6	1:50@A3	3PD- 03
					DATE	
					31-03-2022	
				DRAWING TITLE	<p>Meters @ 1:50@ A3</p>	
				PROPOSED REAR ELEVATION AND SECTION AA		