

PROPOSED GROUND FLOOR PLAN
SCALE 1:50


NOTES: All detailed measurements are approximate.

NOTES: All measurements of neighbouring properties are approximate including garden levels and will be subject to Party Wall Matters.

REV.	DATE	NOTES	CLIENT	PROJECT ADDRESS	SCALE	DRAWING NO.
			JV	ALLFARTHING LANE SW18	1:50@A3	P- 01
				PROPOSED GROUND FLOOR PLAN	DATE 21-09-2020	
					0 0.5 1 1.5 2 2.5 3 3.5 4 4.5 5 Meters @ 1:50@ A3	

designteam

342 Clapham Road London SW9 9AJ
Tel: 0207 242 5353
hello@designteam.co.uk
www.designteam.co.uk

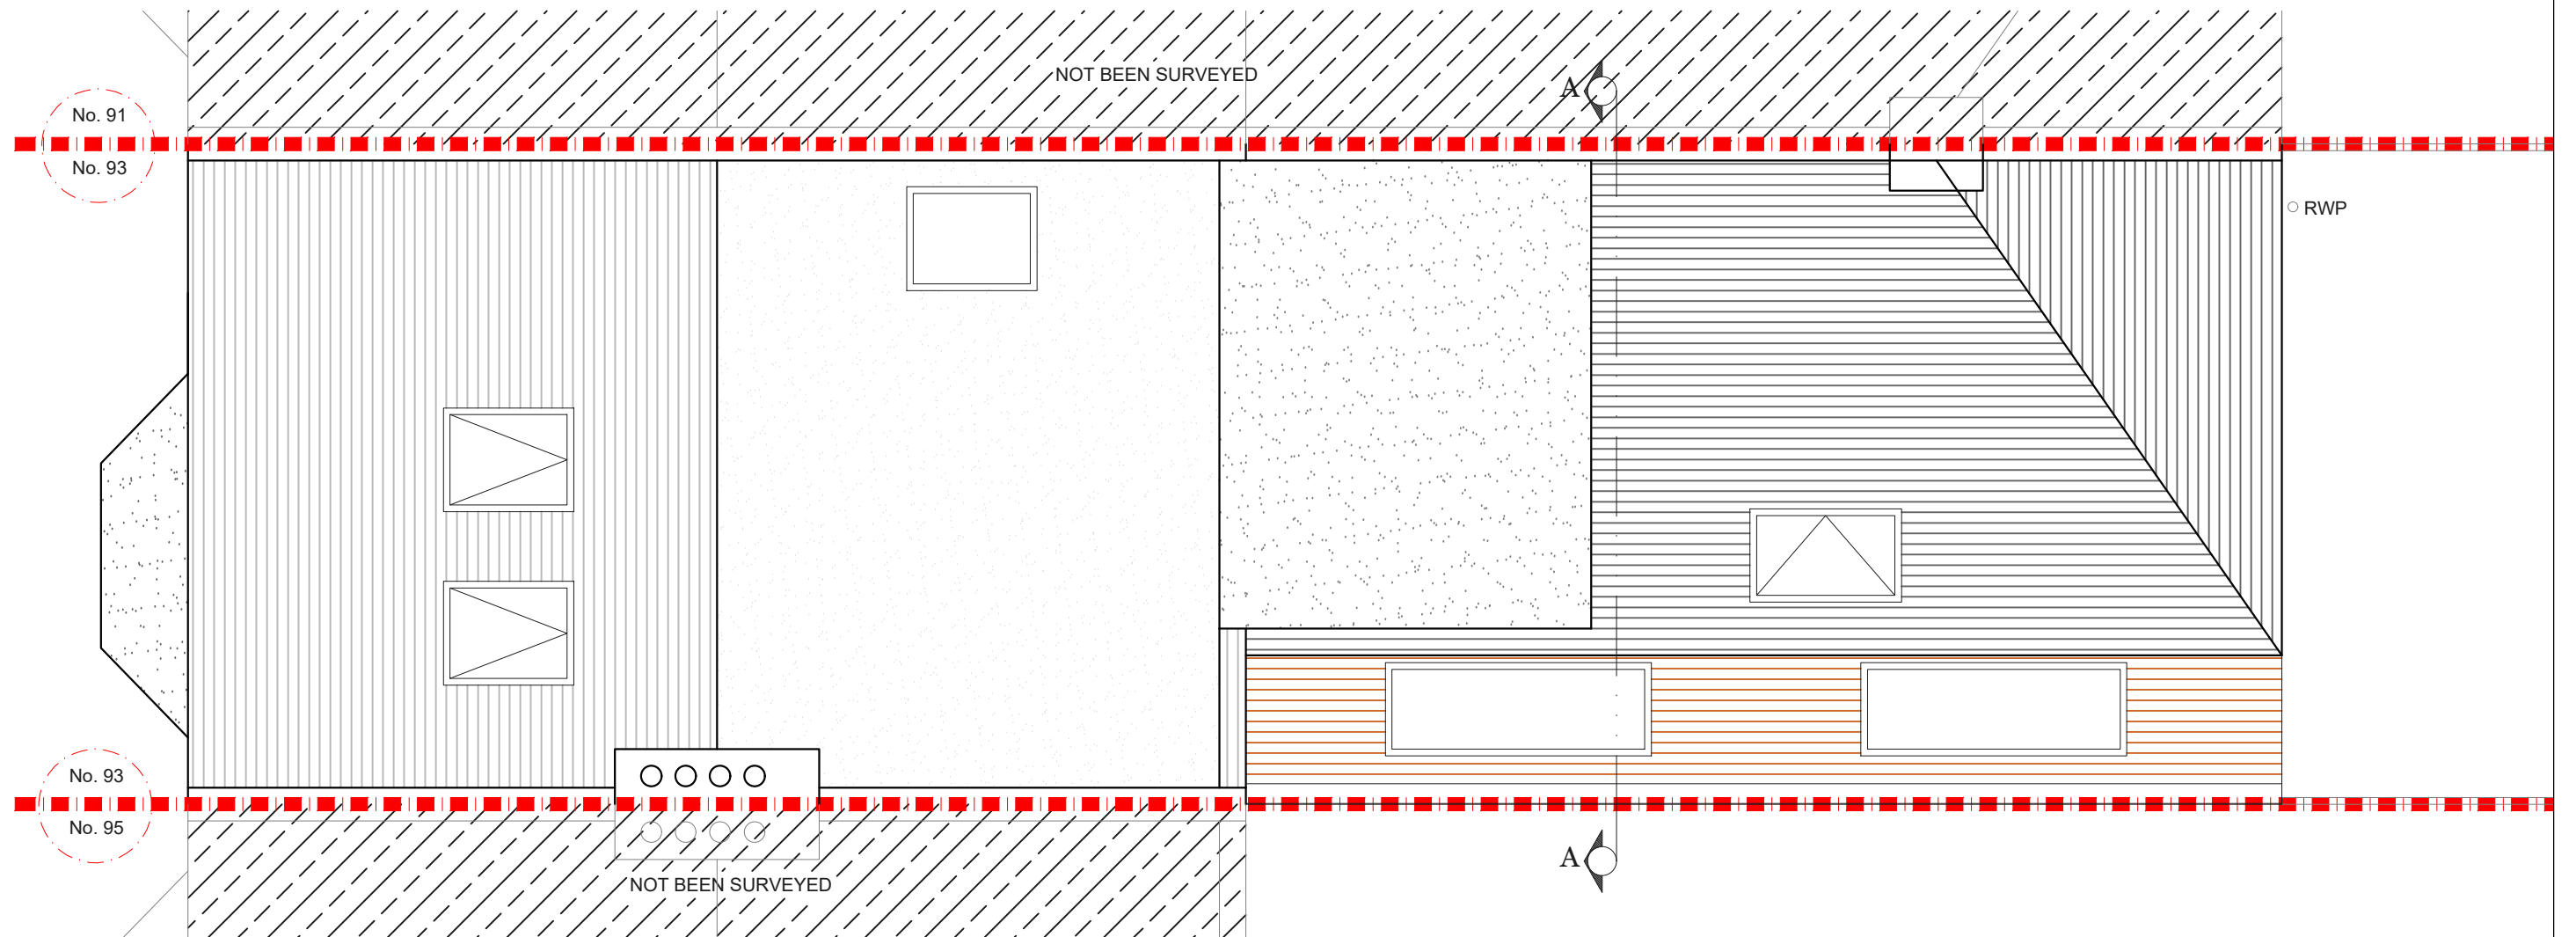


PROPOSED ROOF PLAN
SCALE 1:50

NOTES: All detailed measurements are approximate.

NOTES: All measurements of neighbouring properties are approximate including garden levels and will be subject to Party Wall Matters.

REV.	DATE	NOTES	CLIENT	PROJECT ADDRESS	SCALE	DRAWING NO.
			JV	ALLFARTHING LANE SW18	1:50@A3	P- 02
				DRAWING TITLE	DATE	
				PROPOSED ROOF PLAN	21-09-2020	
					<p>Meters @ 1:50@ A3</p>	
<div style="display: flex; justify-content: space-between; align-items: center;"> <div style="text-align: center;"> <p>designteam</p> <p>342 Clapham Road London SW9 9AJ</p> </div> <div style="text-align: right;"> <p>Tel: 0207 242 5353 hello@designteam.co.uk www.designteam.co.uk</p> </div> </div>						

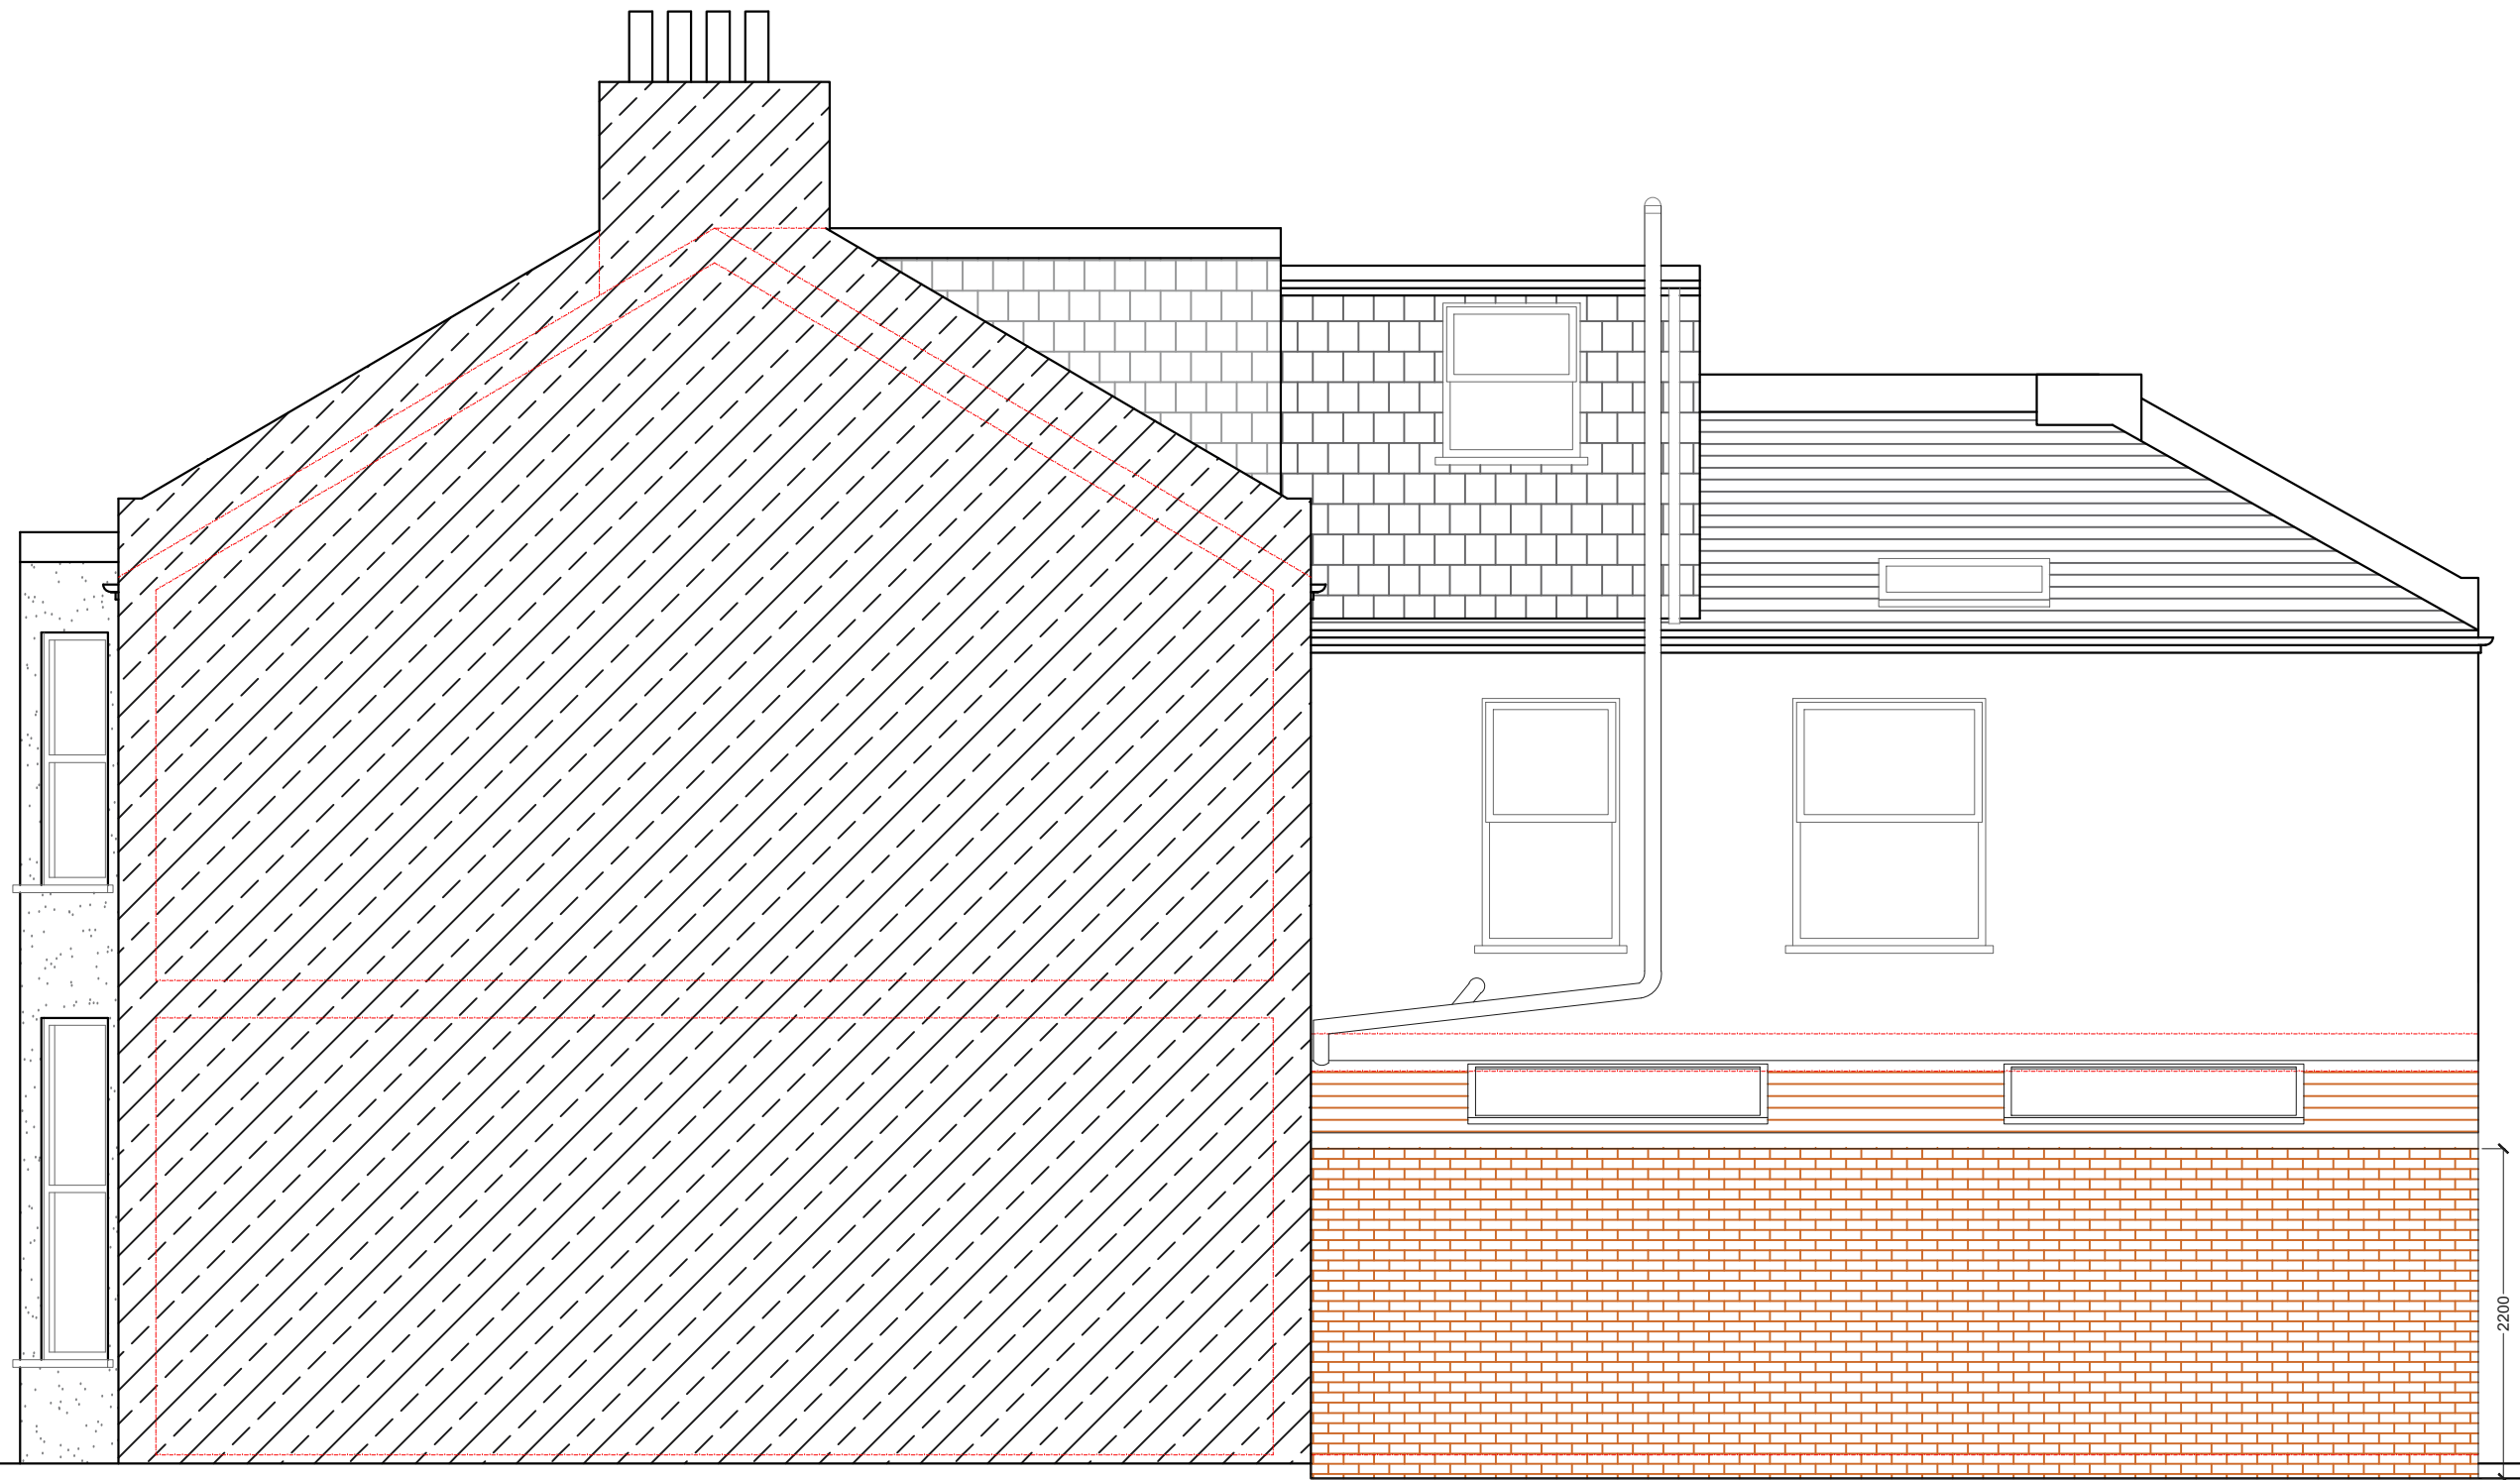

PROPOSED SIDE ELEVATION
SCALE 1:50

NOTES: All detailed measurements are approximate.

NOTES: All measurements of neighbouring properties are approximate including garden levels and will be subject to Party Wall Matters.

REV.	DATE	NOTES	CLIENT	PROJECT ADDRESS	SCALE	DRAWING NO.
			JV	ALLFARTHING LANE SW18	1:50@A3	P- 03
				DRAWING TITLE	DATE	
				PROPOSED SIDE ELEVATION	21-09-2020	
					0 0.5 1 1.5 2 2.5 3 3.5 4 4.5 5	
					Meters @ 1:50@ A3	

designteam

342 Clapham Road London SW9 9AJ
Tel: 0207 242 5353
hello@designteam.co.uk
www.designteam.co.uk