



NOTES: All detailed measurements are approximate.

NOTES: All measurements of neighbouring properties are approximate including garden levels and will be subject to Party Wall Matters.

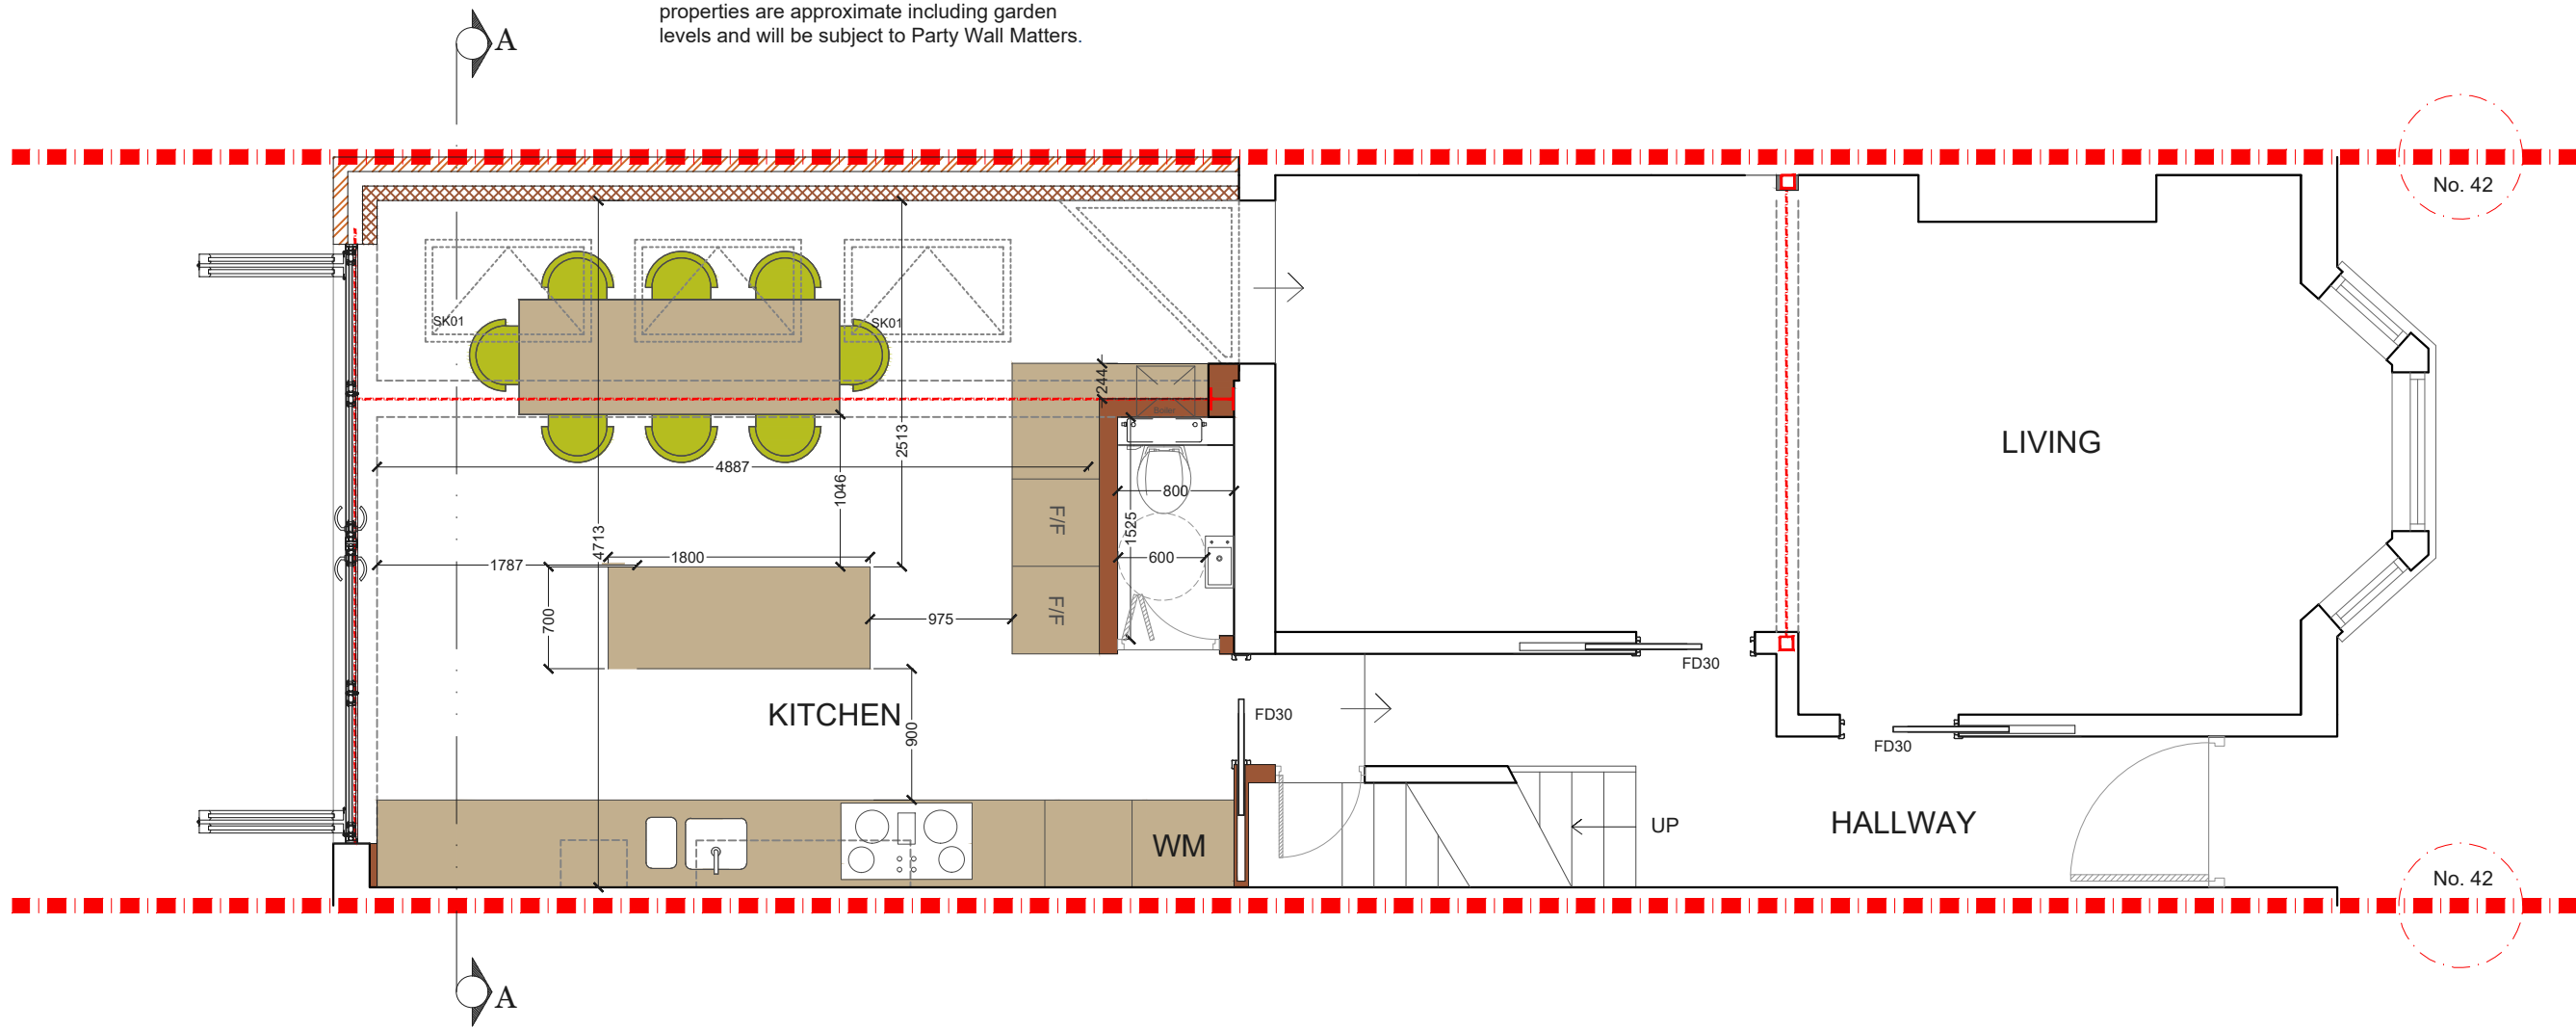

PROPOSED GROUND FLOOR PLAN
SCALE 1:50

REV.	DATE	NOTES	CLIENT	PROJECT ADDRESS	SCALE	DRAWING NO.	
			AA	ANDALUS ROAD SW9	1:50@A3	P- 1	
				DRAWING TITLE	DATE		
				PROPOSED GROUND FLOOR PLAN	01-12-2020		
				<p>Meters @ 1:50@ A3</p>		<p>342 Clapham Road London SW9 9AJ</p> <p>Tel: 0207 242 5353 hello@designteam.co.uk www.designteam.co.uk</p>	

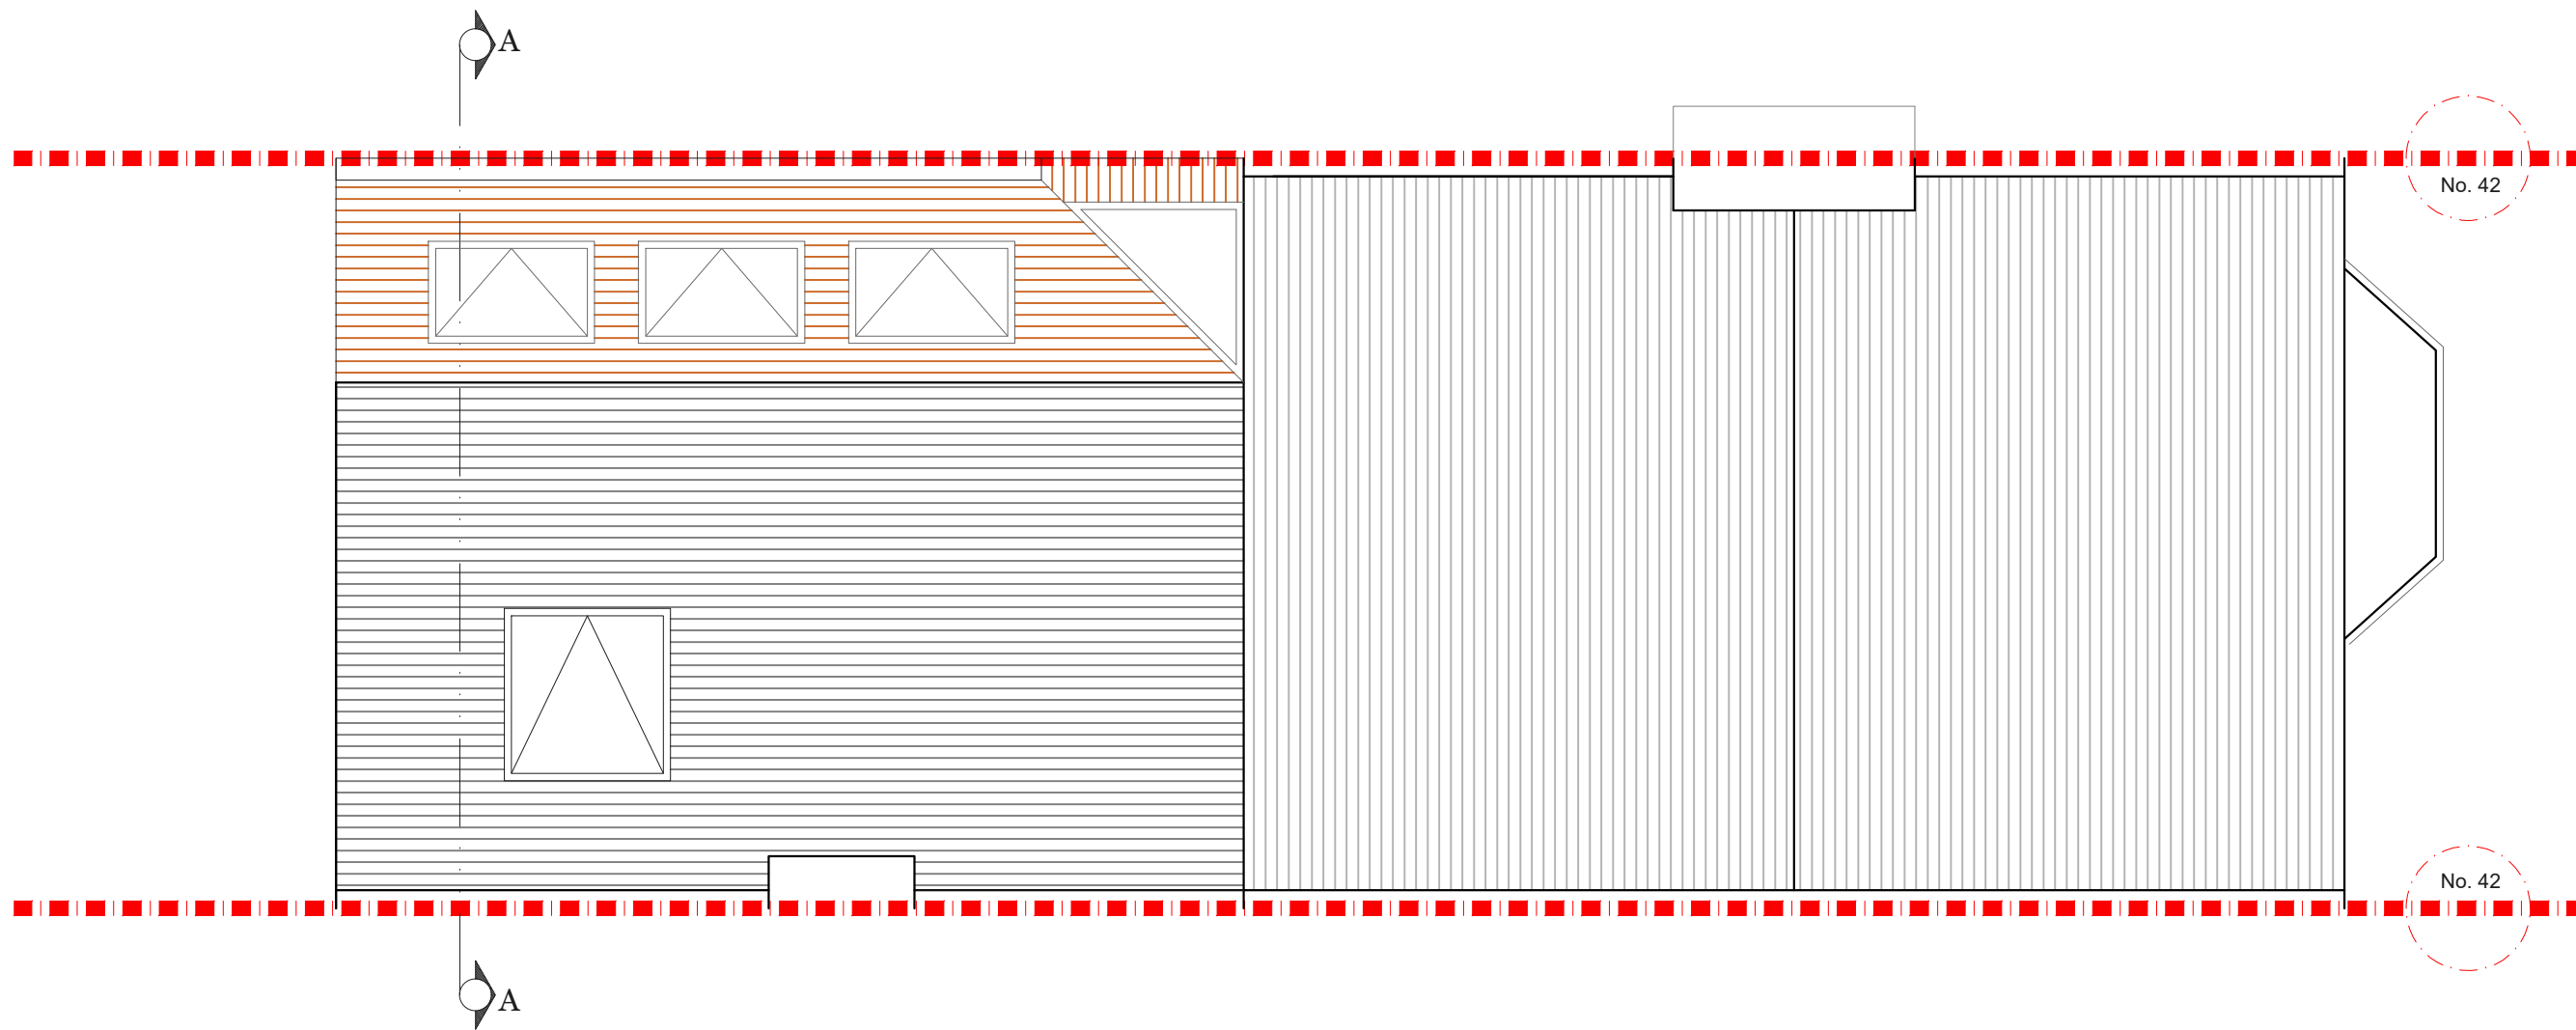

PROPOSED ROOF PLAN
SCALE 1:50


NOTES: All detailed measurements are approximate.

NOTES: All measurements of neighbouring properties are approximate including garden levels and will be subject to Party Wall Matters.

REV.	DATE	NOTES	CLIENT	PROJECT ADDRESS	SCALE	DRAWING NO.	REVISION
			AA	ANDALUS ROAD SW9	1:50@A3	P- 2	
					DATE		
				DRAWING TITLE	01-12-2020		
				PROPOSED ROOF PLAN	<p>Meters @ 1:50@ A3</p>		

designteam

342 Clapham Road
London
SW9 9AJ
Tel: 0207 242 5353
hello@designteam.co.uk
www.designteam.co.uk

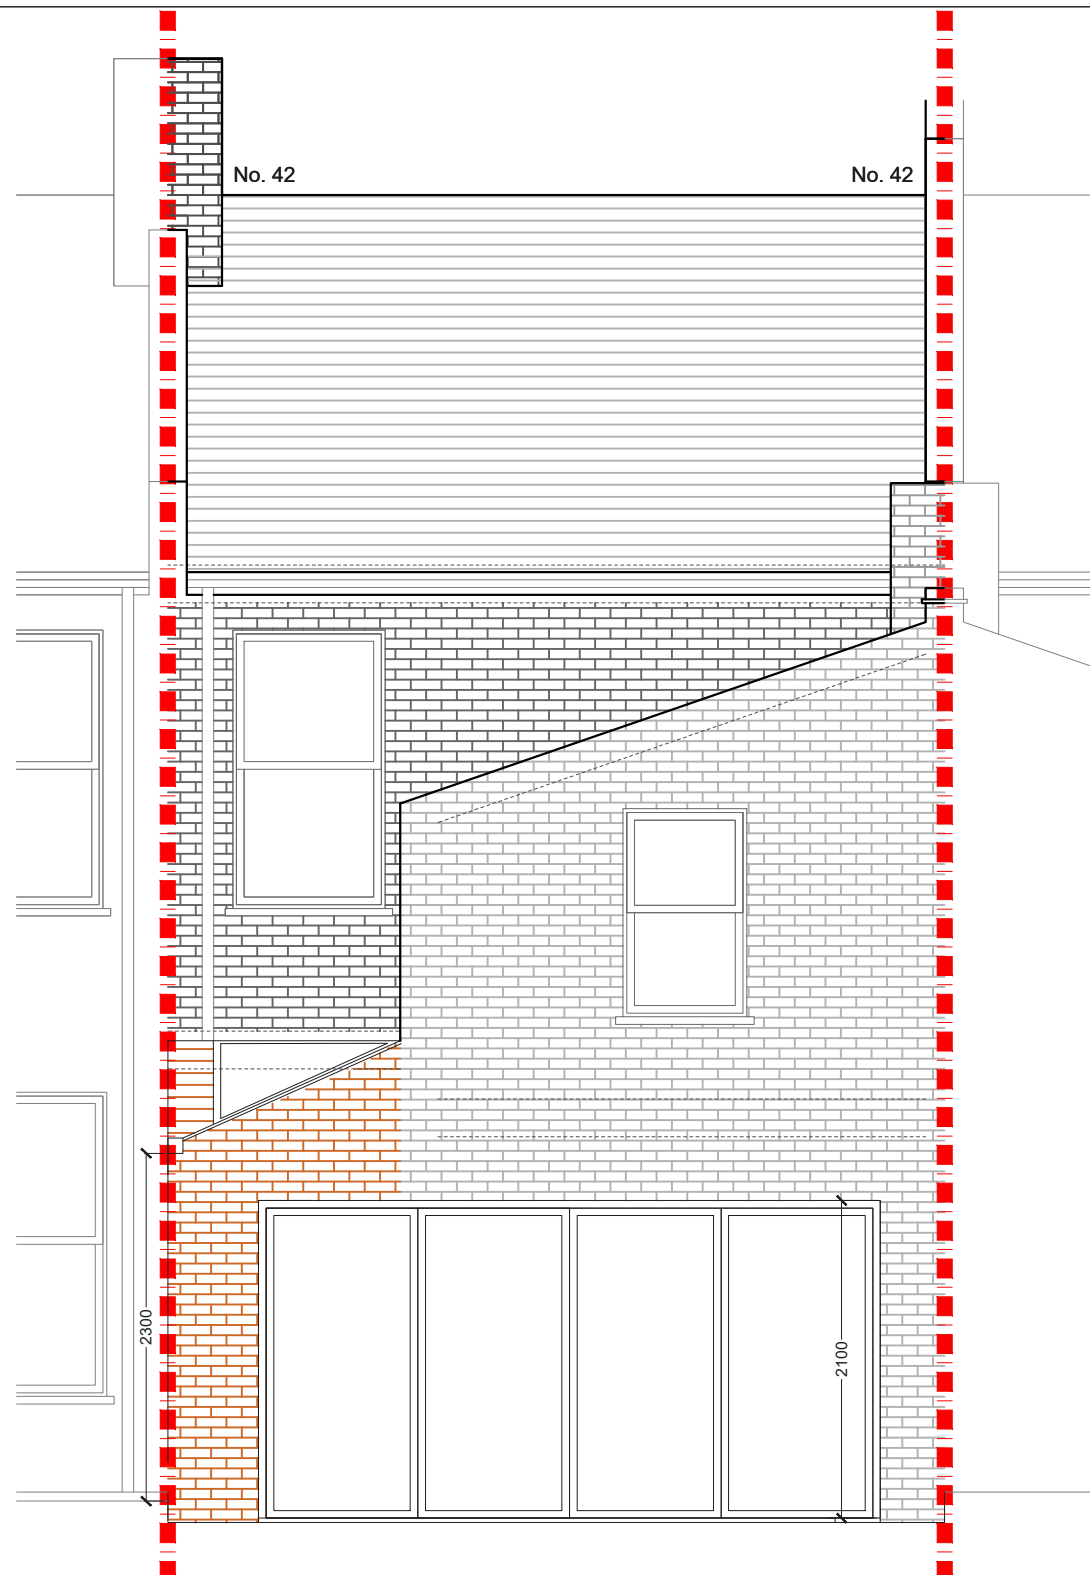


PROPOSED REAR ELEVATION
SCALE 1:50

NOTES: All detailed measurements are approximate.

NOTES: All measurements of neighbouring properties are approximate including garden levels and will be subject to Party Wall Matters.

Materials:
London Stock to Match existing
Slate tiles to match existing

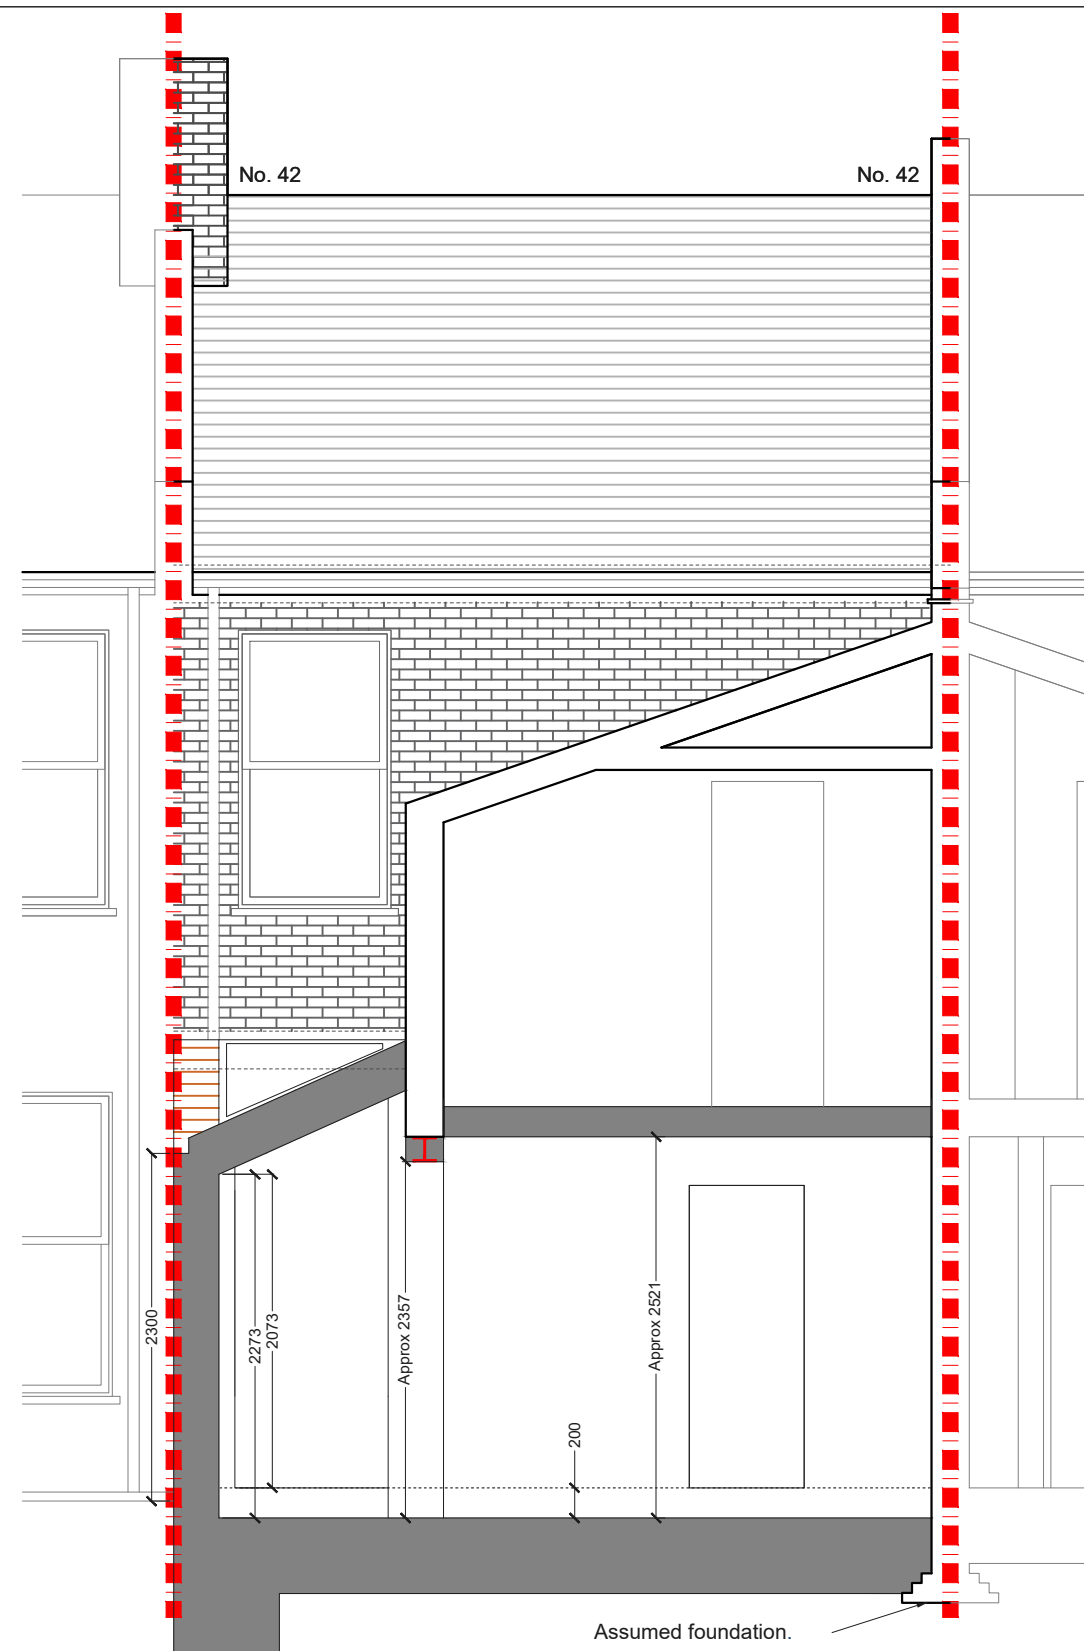

PROPOSED SECTION AA
SCALE 1:50

REV.	DATE	NOTES	CLIENT	PROJECT ADDRESS	SCALE	DRAWING NO.
			AA	ANDALUS ROAD SW9	1:50@A3	P- 3
					DATE	
					01-12-2020	
				DRAWING TITLE	<p>Meters @ 1:50@ A3</p>	
				PROPOSED REAR ELEVATION AND SECTION AA	<p>designteam 342 Clapham Road London SW9 9AJ Tel: 0207 242 5353 hello@designteam.co.uk www.designteam.co.uk</p>	