


**PROPOSED GROUND FLOOR PLAN**  
SCALE 1:50

NOTES: All detailed measurements are approximate.

NOTES: All measurements of neighbouring properties are approximate including garden levels and will be subject to Party Wall Matters.

REV.	DATE	NOTES	CLIENT	PROJECT ADDRESS	SCALE	DRAWING NO.
			SN	ARGYLE ROAD, W13	1:50@A3	P-01
					DATE	
					20-05-2021	
				DRAWING TITLE	<p>Meters @ 1:50@ A3</p>	
				PROPOSED GROUND FLOOR PLAN		

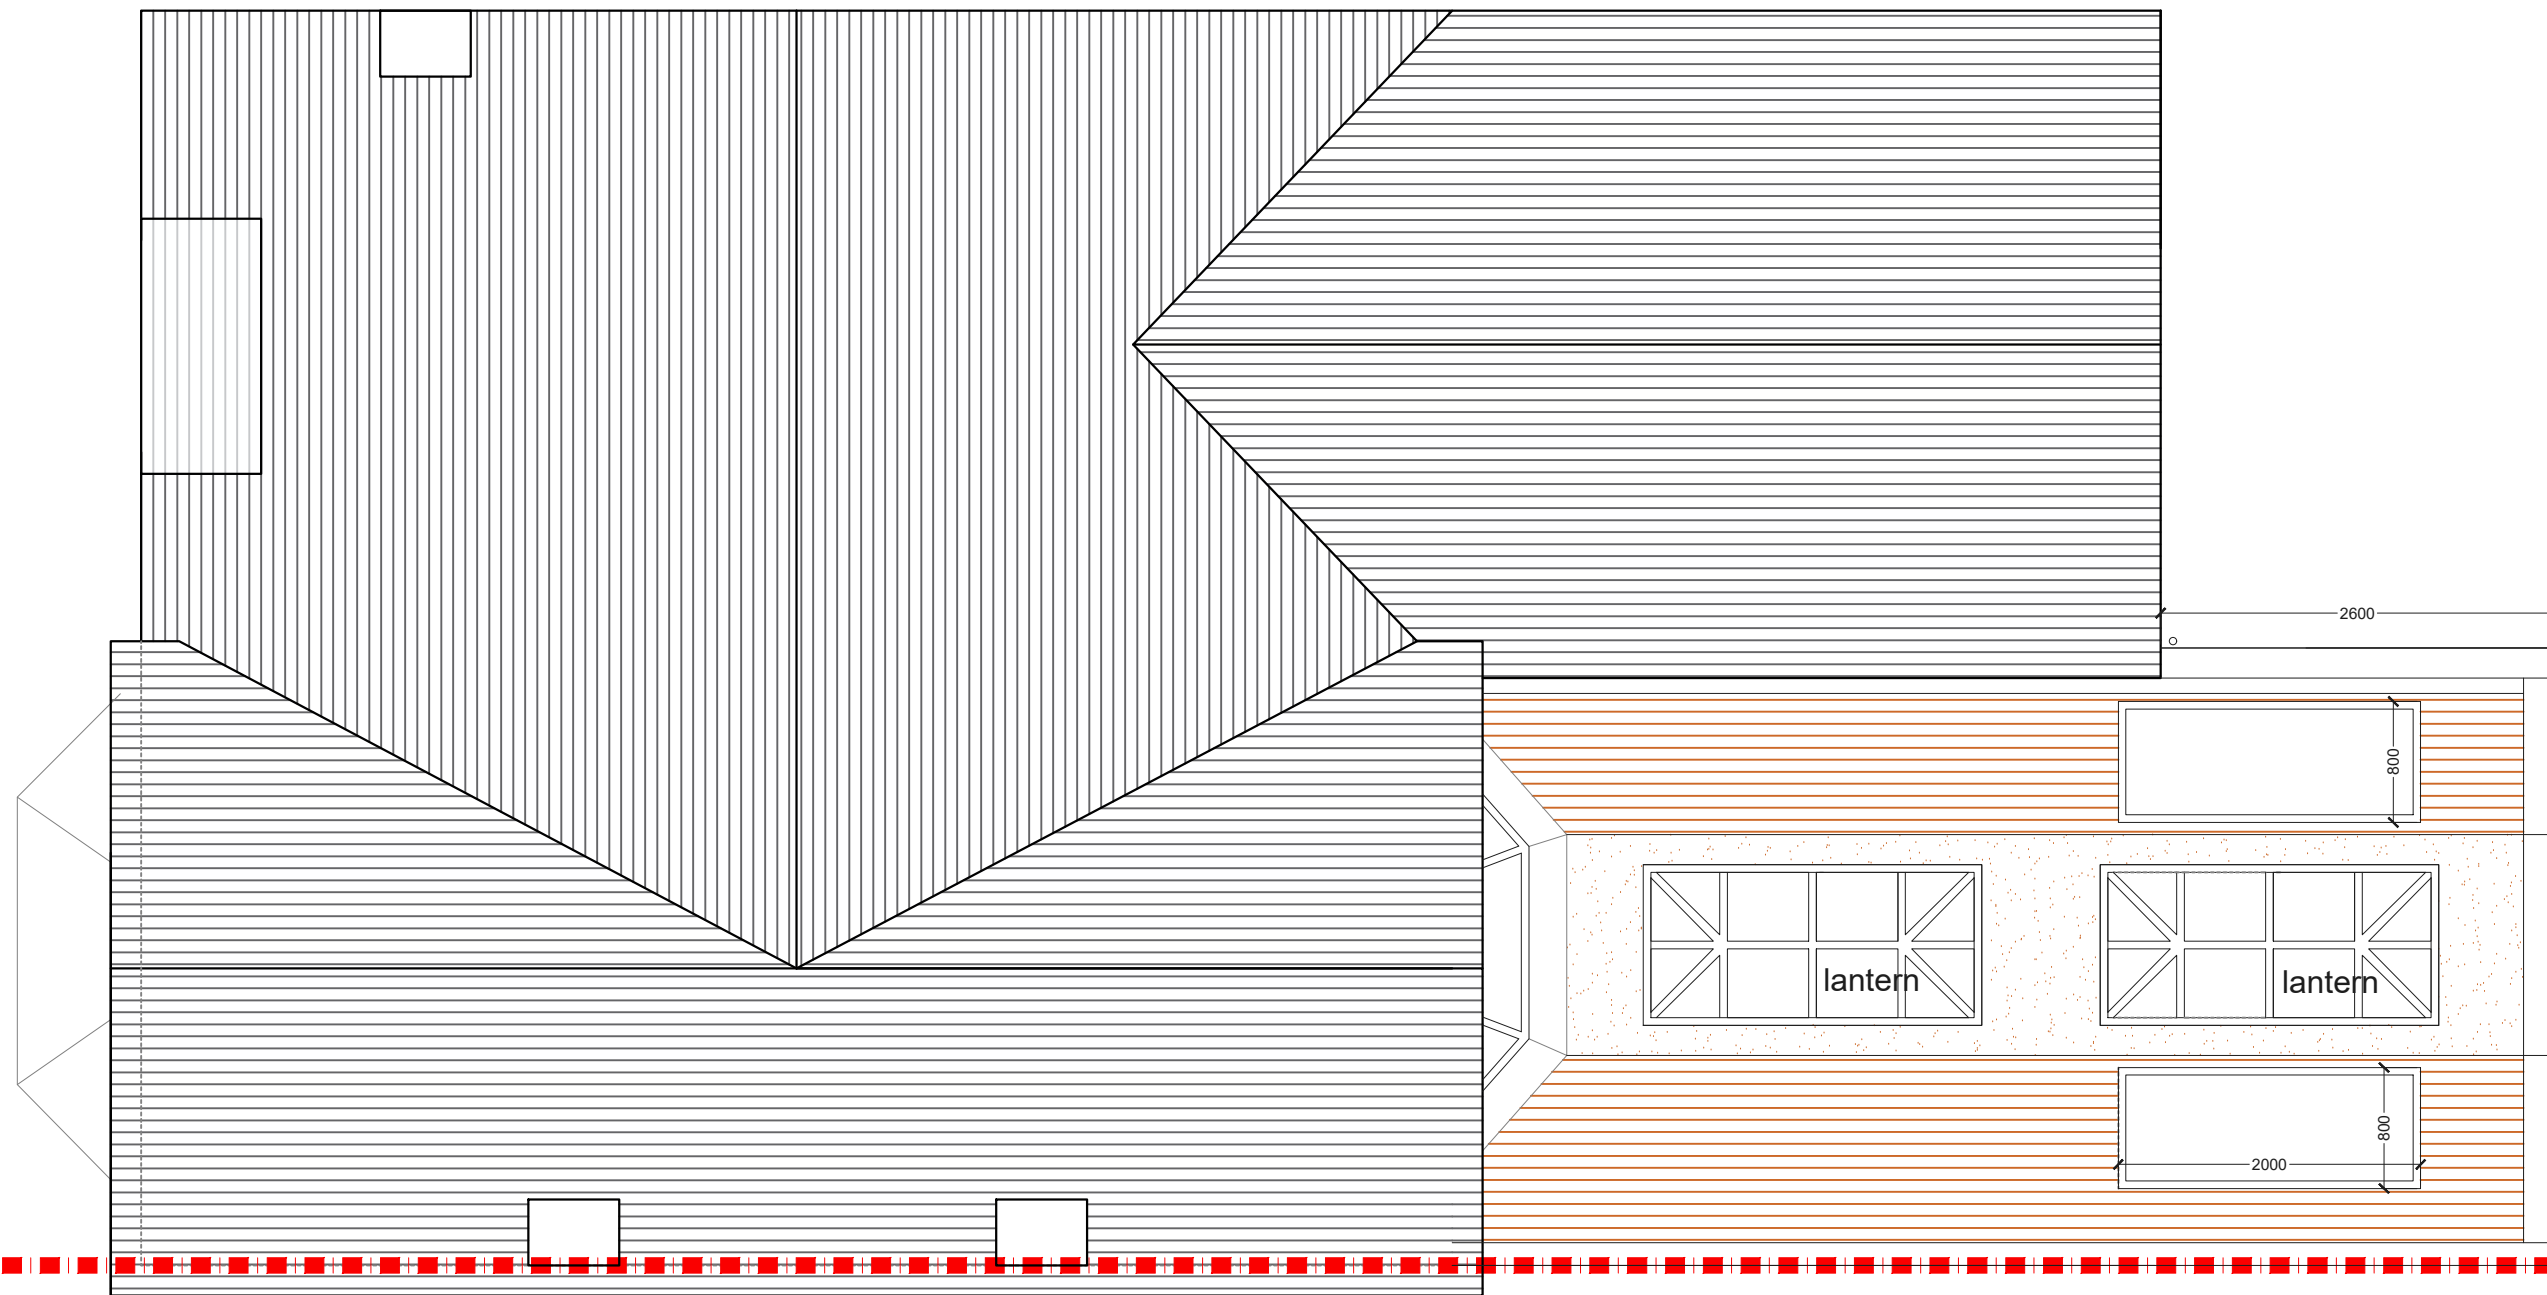



**PROPOSED ROOF PLAN**  
SCALE 1:50

NOTES: All detailed measurements are approximate.

NOTES: All measurements of neighbouring properties are approximate including garden levels and will be subject to Party Wall Matters.

REV.	DATE	NOTES	CLIENT	PROJECT ADDRESS	SCALE	DRAWING NO.
			SN	ARGYLE ROAD, W13	1:50@A3	P- 02
				DRAWING TITLE	DATE	
				PROPOSED ROOF PLAN	20-05-2021	

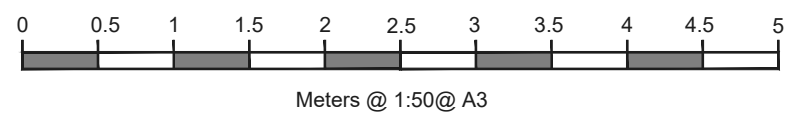


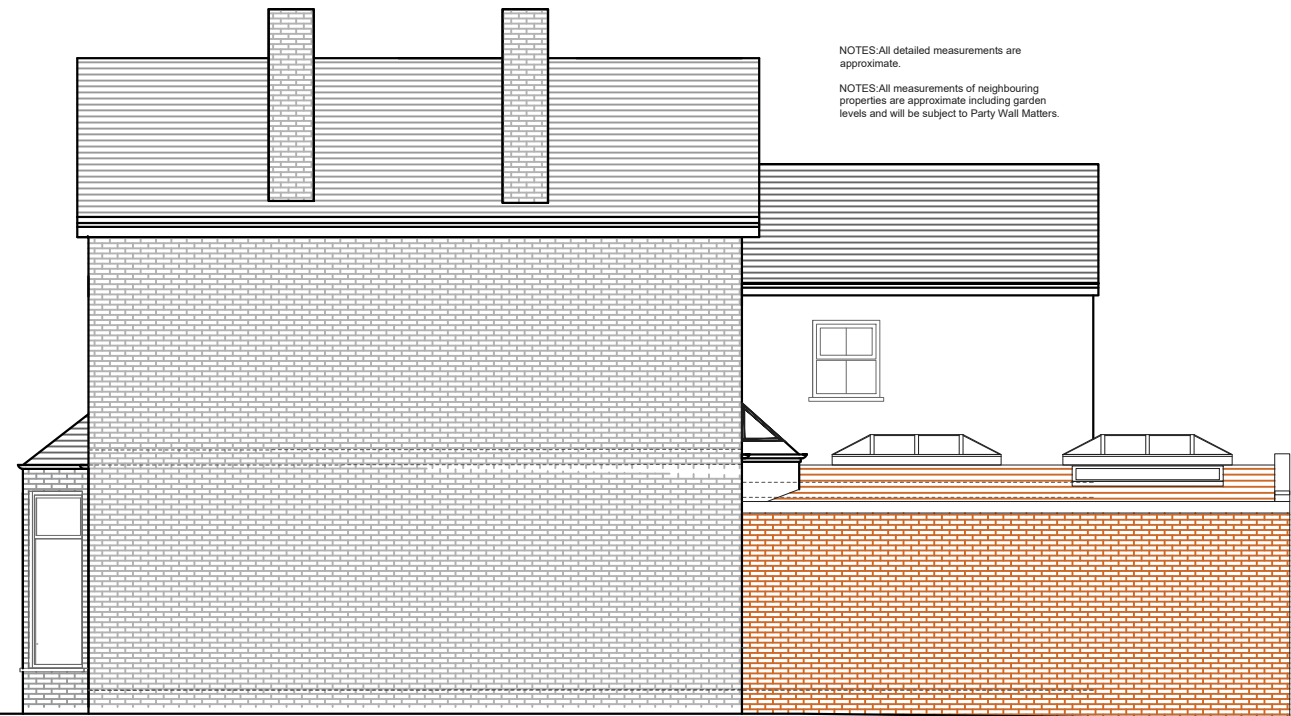


PROPOSED SIDE ELEVATION 2  
SCALE 1:100



PROPOSED SIDE ELEVATION 1  
SCALE 1:100

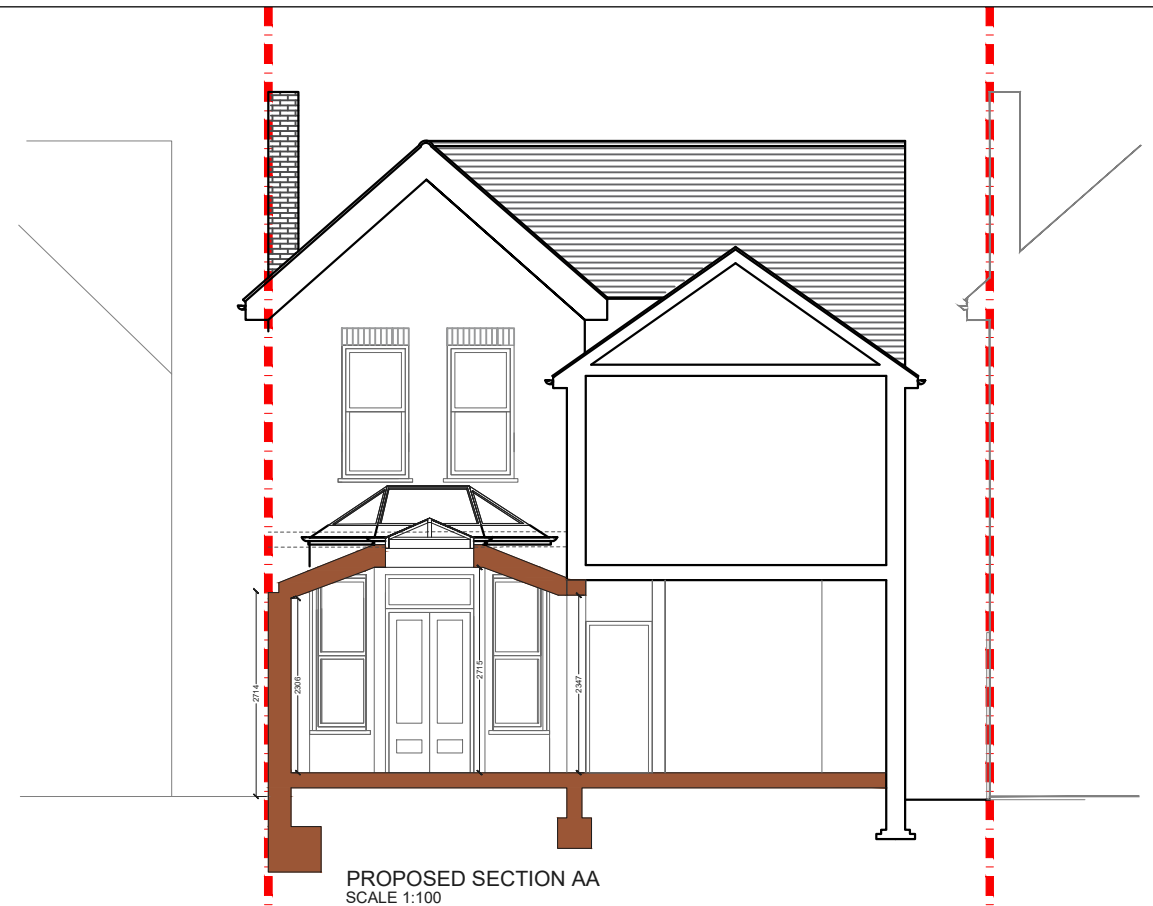

PROPOSED SECTION AA  
SCALE 1:100

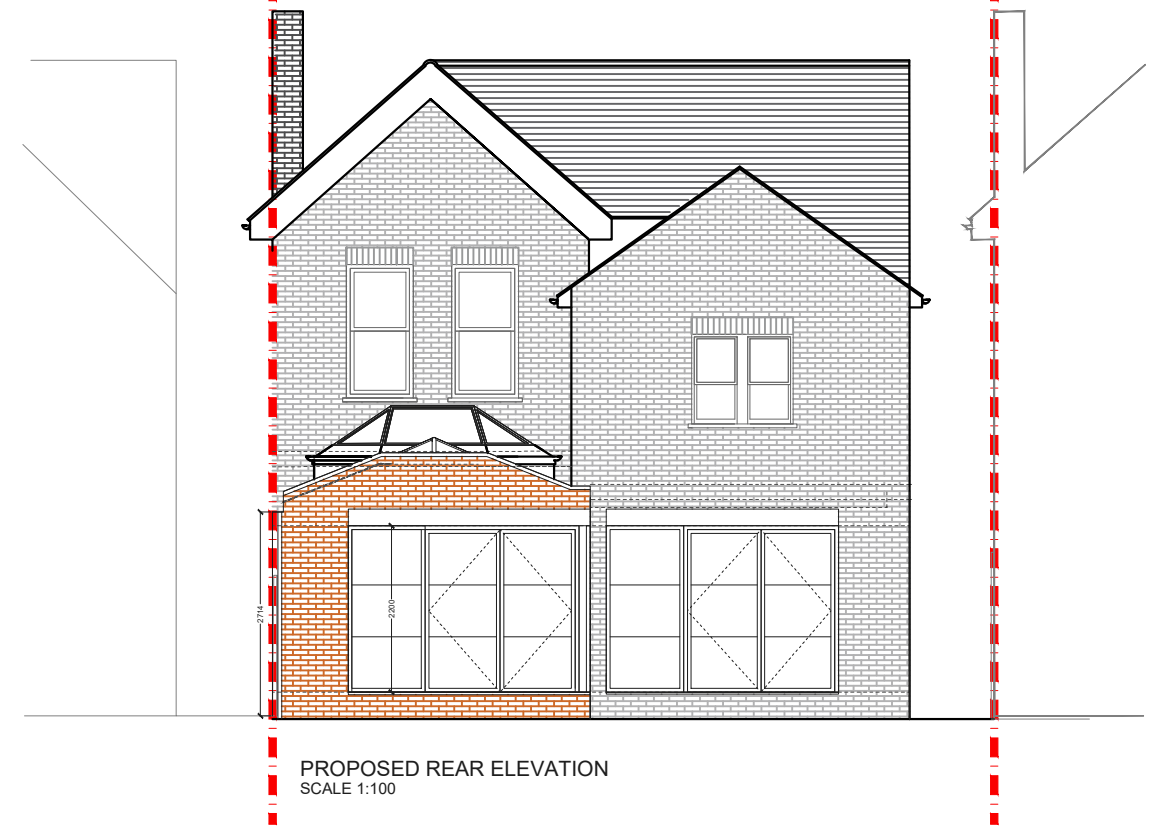

PROPOSED REAR ELEVATION  
SCALE 1:100

REV.	DATE	NOTES	CLIENT	PROJECT ADDRESS	SCALE	DRAWING NO.
			SN	ARGYLE ROAD, W13	1:100@A3	P- 03
					DATE	
					20-05-2021	
				DRAWING TITLE	<p>Meters @ 1:100@ A3</p>	
				PROPOSED ELEVATIONS AND SECTION AA		