


No. 55
No. 57

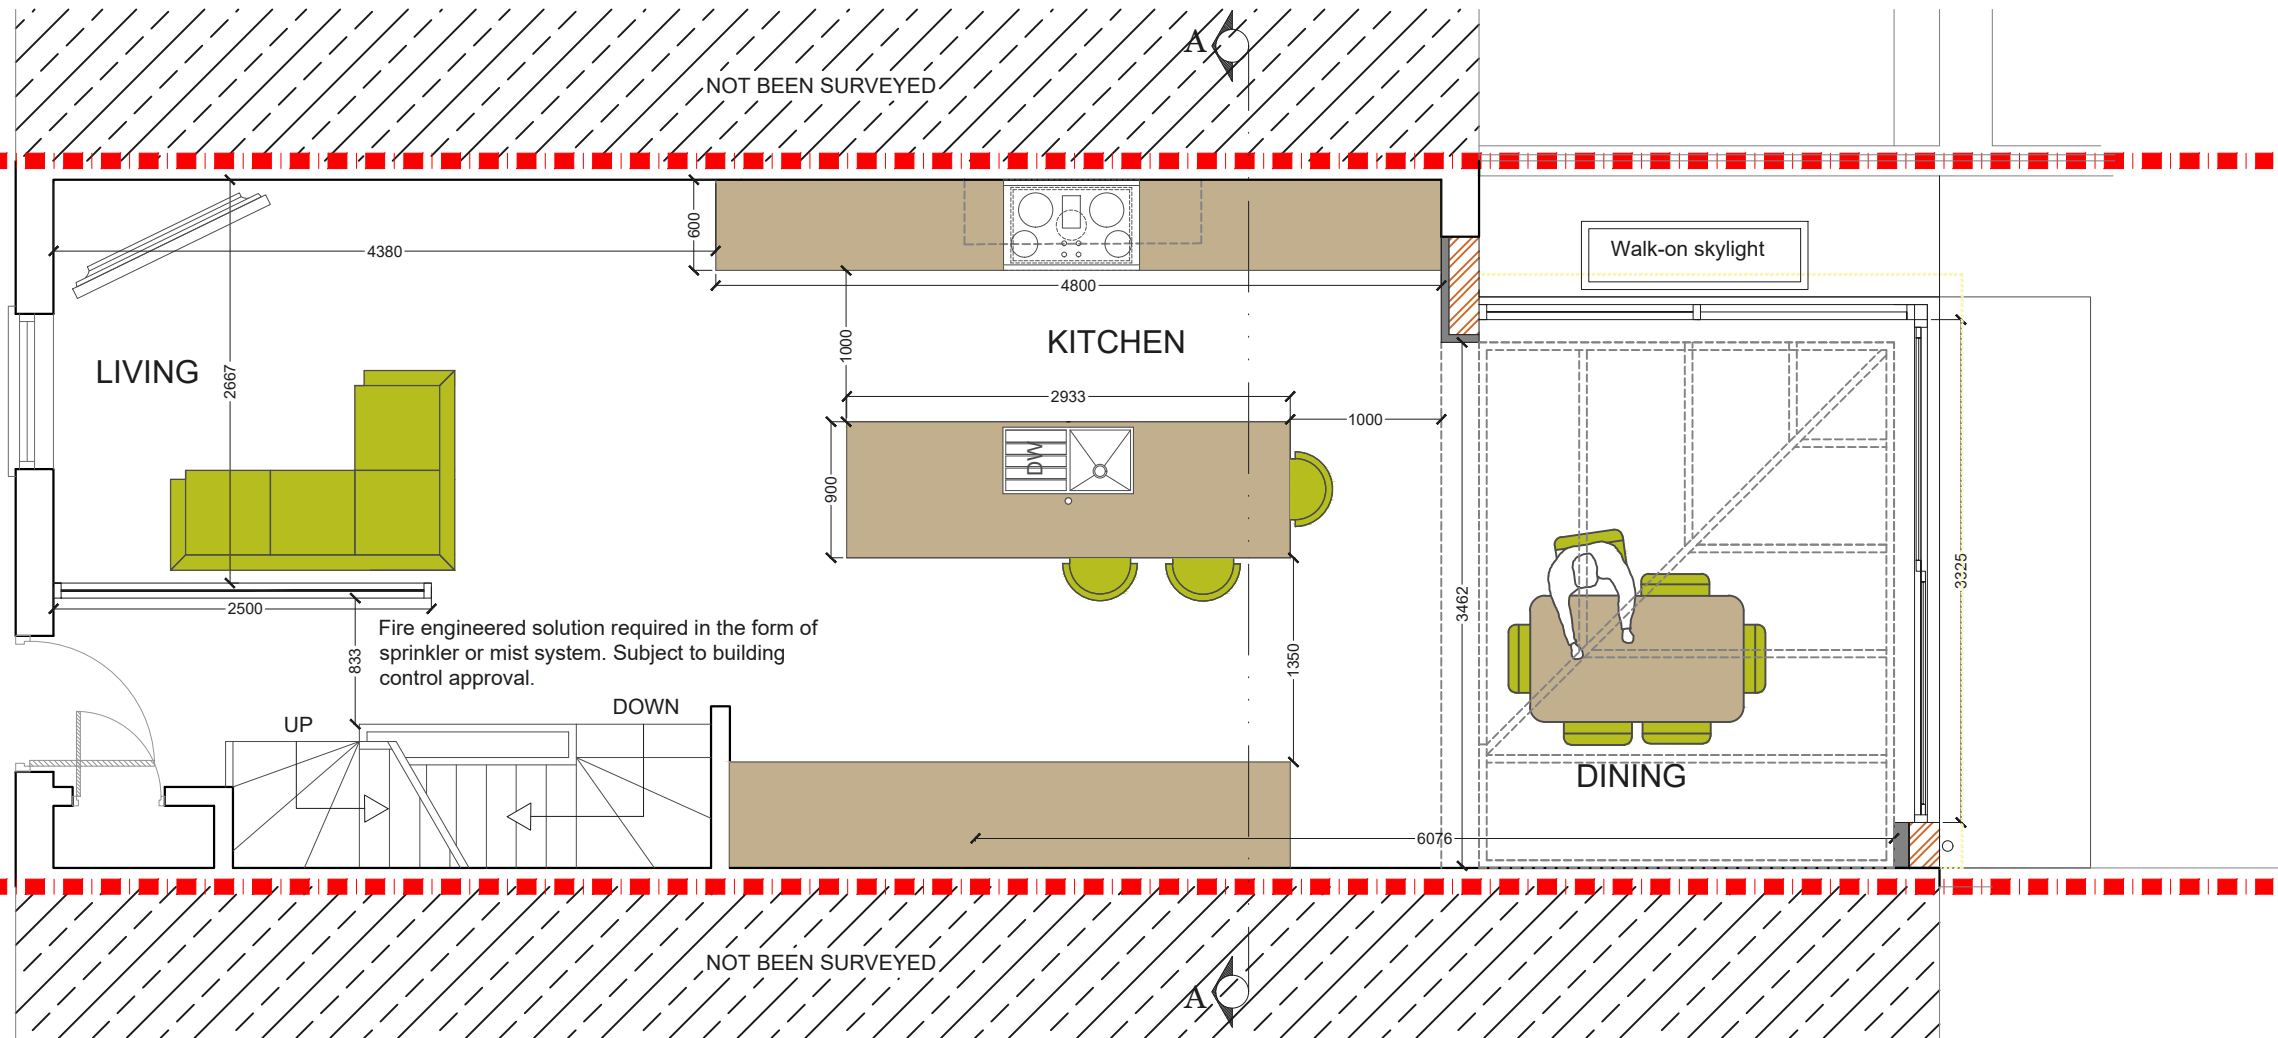

No. 57
No. 59


PROPOSED GROUND FLOOR PLAN

SCALE 1:50

NOTES: All detailed measurements are approximate.

NOTES: All measurements of neighbouring properties are approximate including garden levels and will be subject to Party Wall Matters.

REV.	DATE	NOTES	CLIENT	PROJECT ADDRESS	SCALE	DRAWING NO.
			LOG	KINGS GEORGE STREET SE10	1:50@A3	P- 1
					DATE	
					05-01-2021	
				DRAWING TITLE	<p>Meters @ 1:50@ A3</p>	
				PROPOSED GROUND FLOOR PLAN		

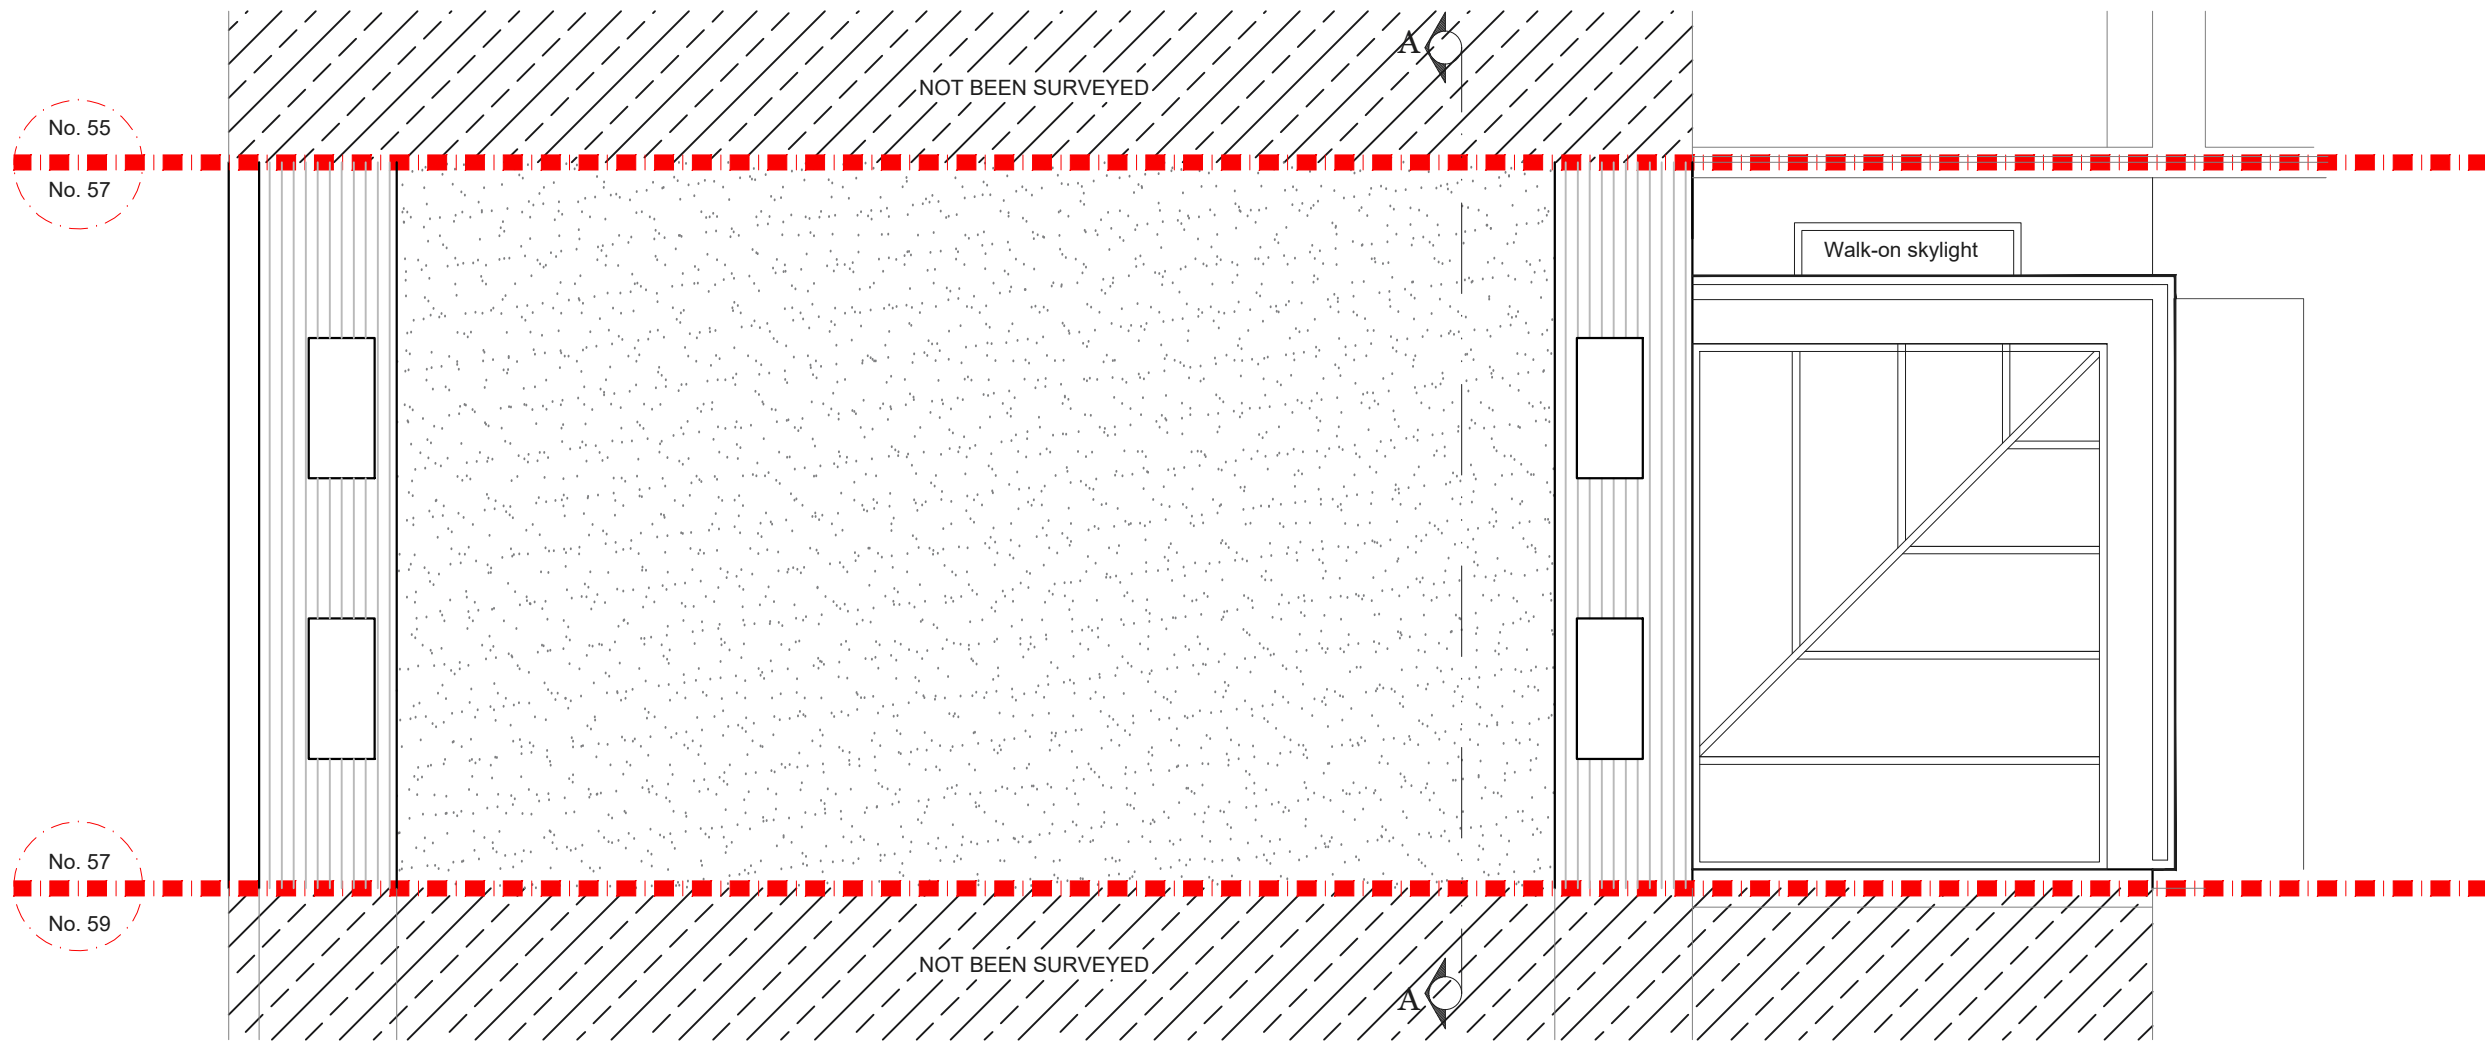


PROPOSED ROOF PLAN
SCALE 1:50

NOTES: All detailed measurements are approximate.

NOTES: All measurements of neighbouring properties are approximate including garden levels and will be subject to Party Wall Matters.

REV.	DATE	NOTES	CLIENT	PROJECT ADDRESS	SCALE	DRAWING NO.
			LOG	KINGS GEORGE STREET SE10	1:50@A3	P- 2
					DATE	
				DRAWING TITLE		
				PROPOSED ROOF PLAN	Meters @ 1:50@ A3	

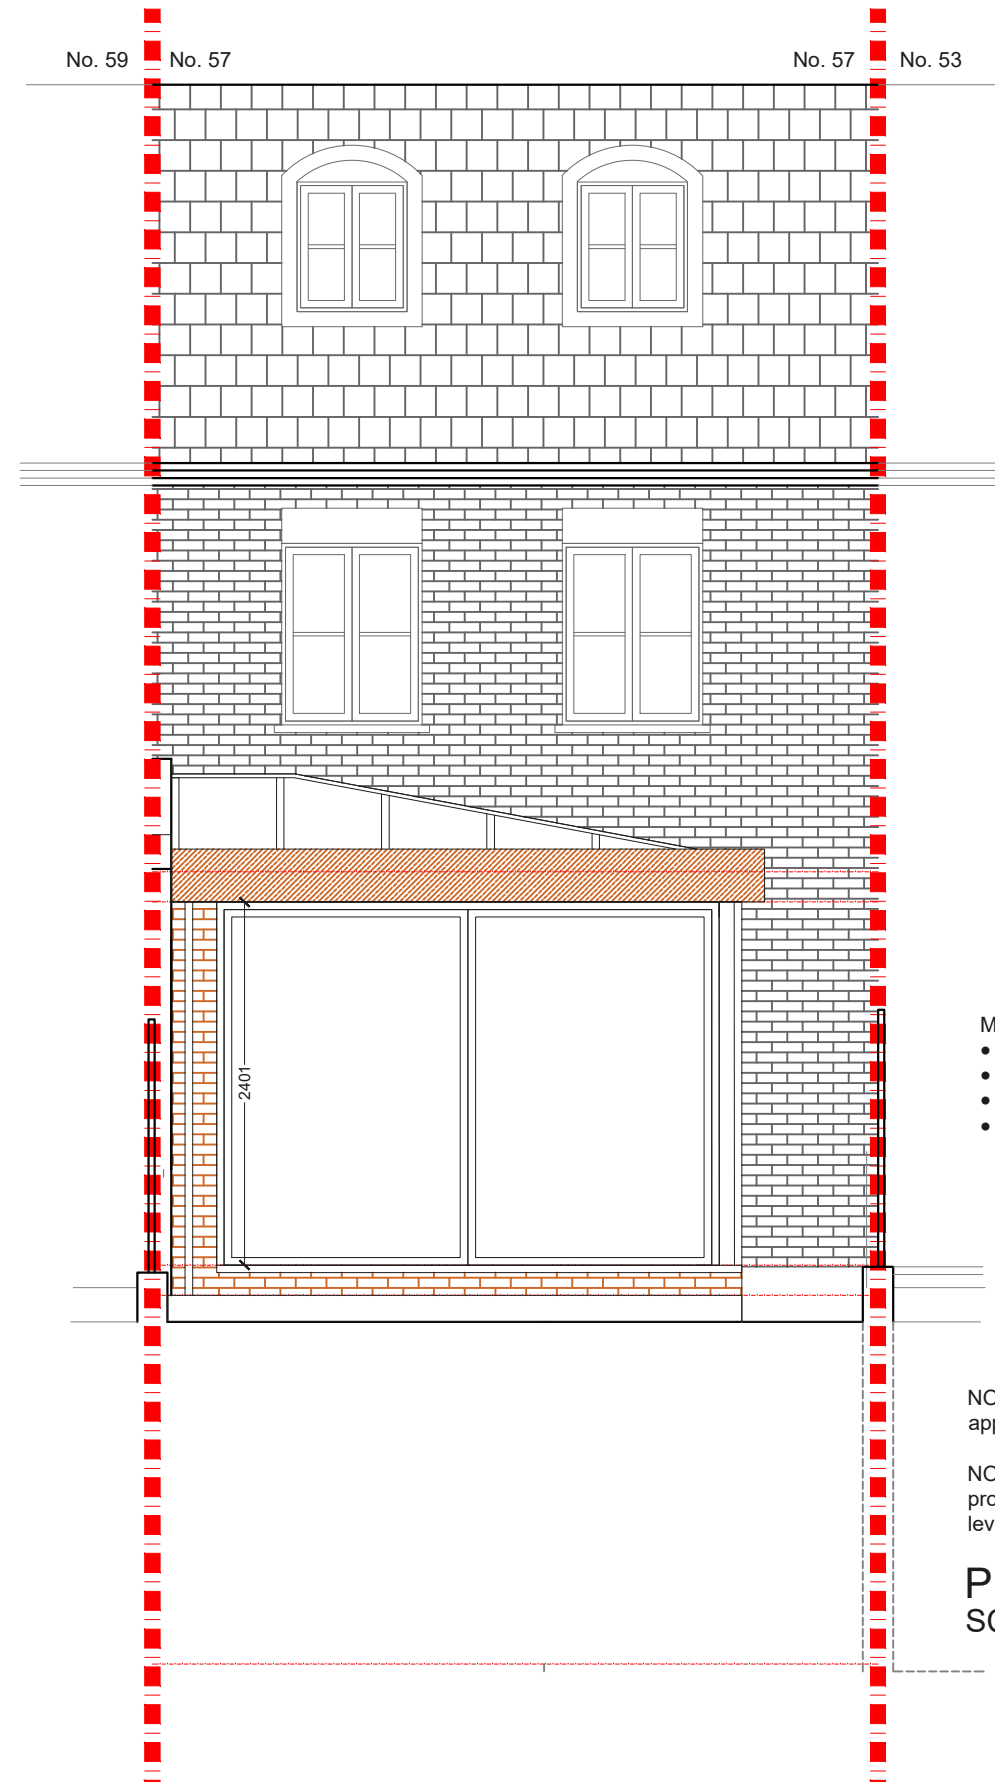

- Materials:
- London Stock Brick to match existing
 - Aluminum Framed Doors and Windows.
 - Aluminum Fascia.
 - GRP membrane for the flat roof.

NOTES: All detailed measurements are approximate.

NOTES: All measurements of neighbouring properties are approximate including garden levels and will be subject to Party Wall Matters.

PROPOSED REAR ELEVATION
SCALE 1:50

REV.	DATE	NOTES	CLIENT	PROJECT ADDRESS	SCALE	DRAWING NO.
			LOG	KINGS GEORGE STREET SE10	1:50@A3	P- 3
				DRAWING TITLE	DATE	
				PROPOSED REAR ELEVATION	05-01-2021	
					<p>Meters @ 1:50@ A3</p>	