


PROPOSED GROUND FLOOR PLAN
SCALE 1:50

NOTES: All detailed measurements are approximate.

NOTES: All measurements of neighbouring properties are approximate including garden levels and will be subject to Party Wall Matters.

REV.	DATE	NOTES	CLIENT	PROJECT ADDRESS	SCALE	DRAWING NO.
			PW	LARKHALL LANE SW4	1:50@A3	P-01
					DATE	
					08-12-2020	
				DRAWING TITLE	<p>Meters @ 1:50@ A3</p>	
				PROPOSED GROUND FLOOR PLAN		

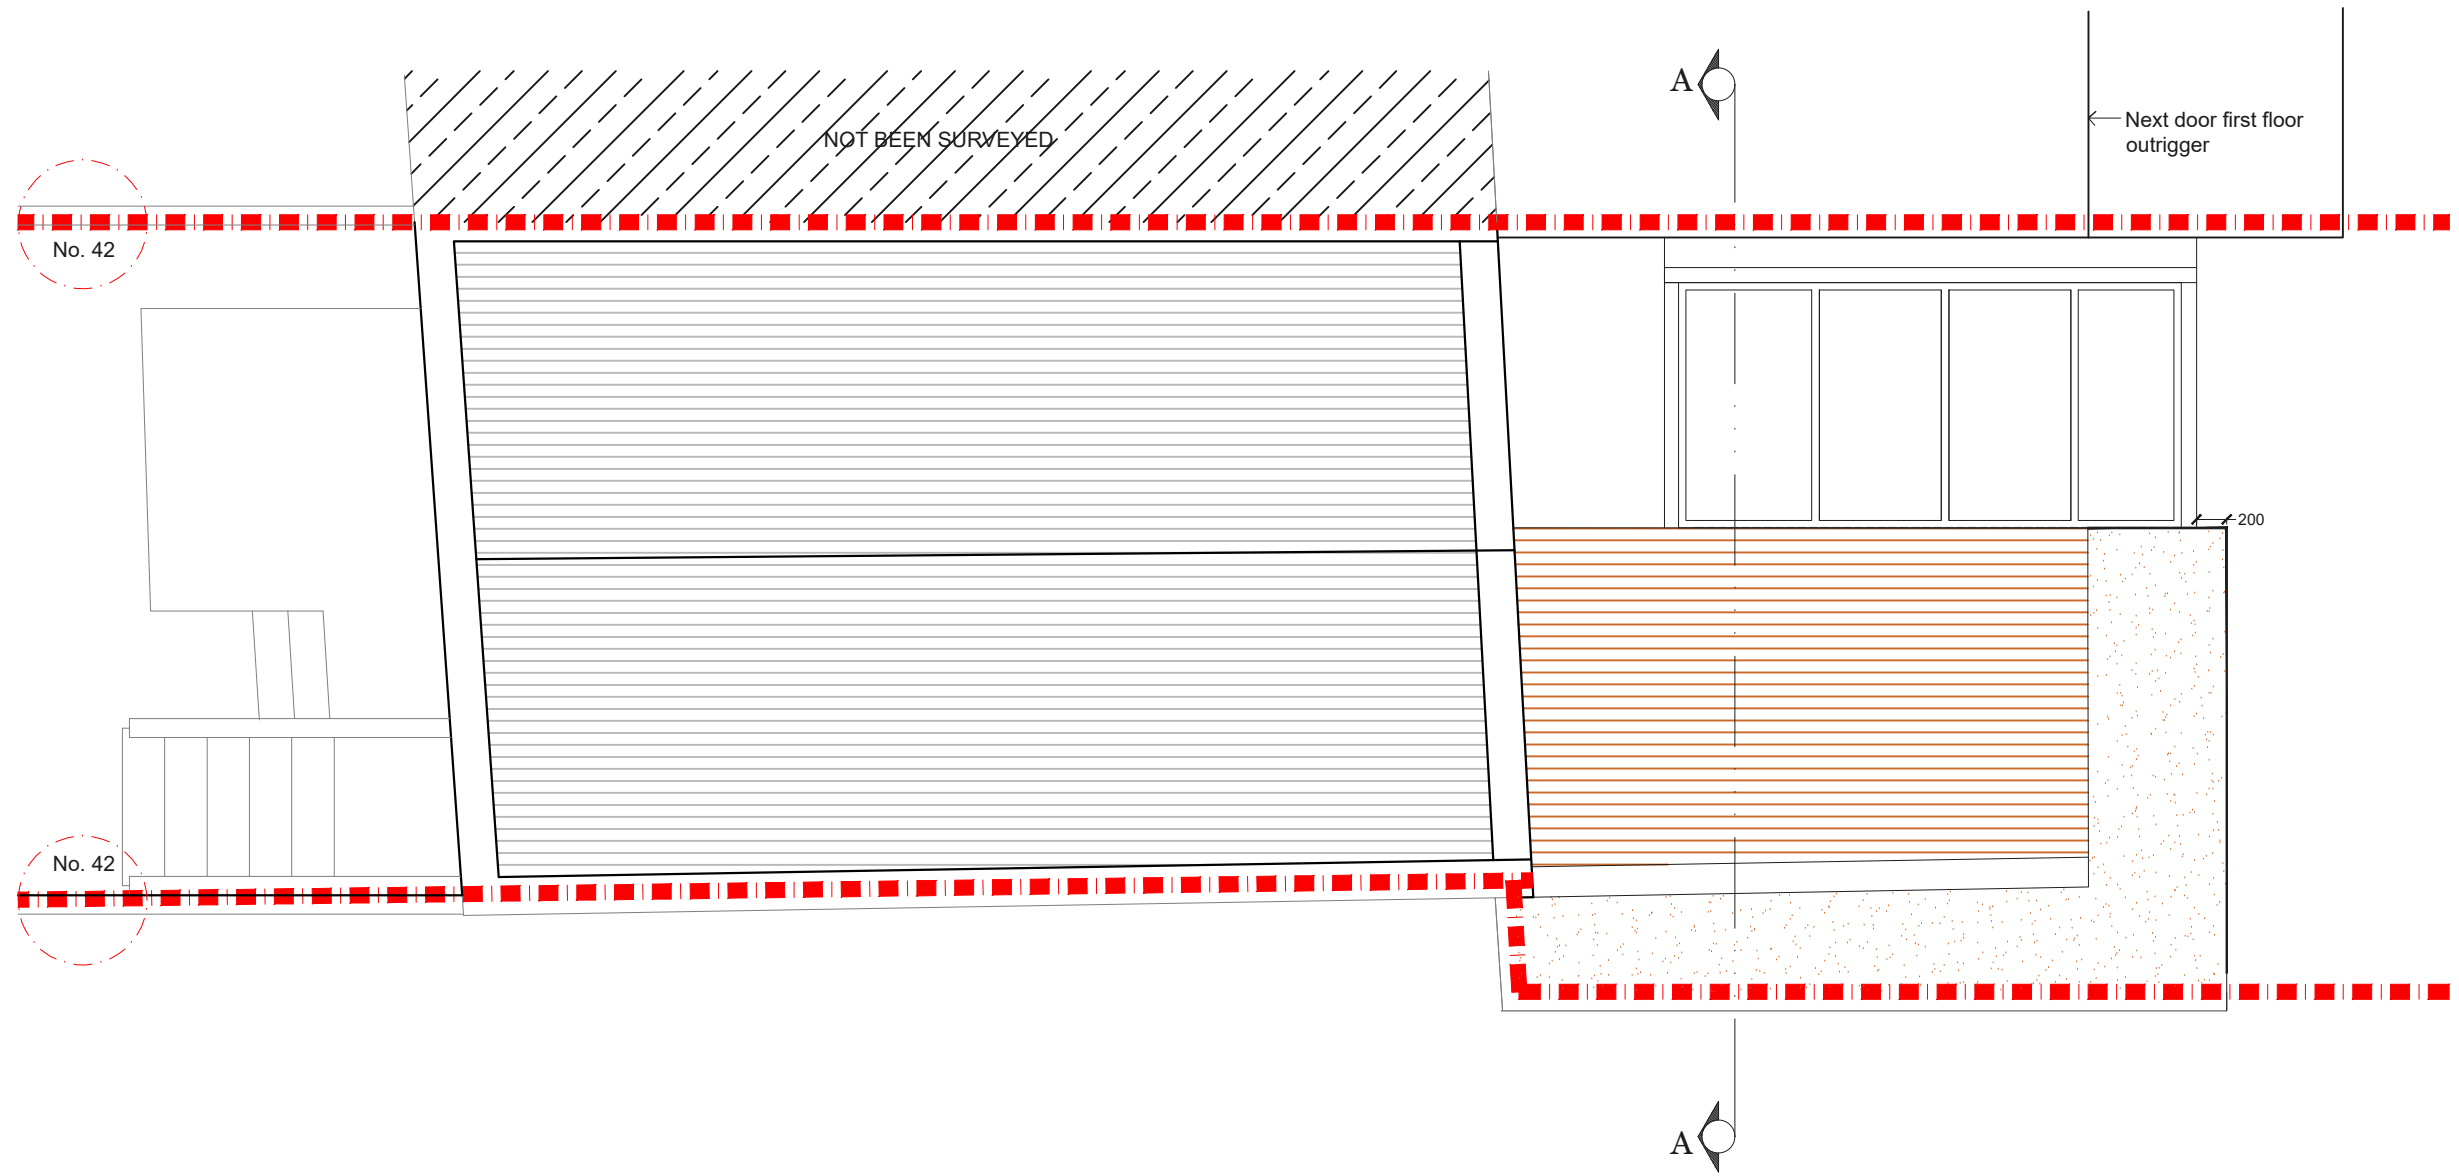


PROPOSED ROOF PLAN
SCALE 1:50

NOTES: All detailed measurements are approximate.

NOTES: All measurements of neighbouring properties are approximate including garden levels and will be subject to Party Wall Matters.


REV.	DATE	NOTES	CLIENT	PROJECT ADDRESS	SCALE	DRAWING NO.
			PW	LARKHALL LANE SW4	1:50@A3	P- 02
					DATE	
					08-12-2020	
				DRAWING TITLE	<p>Meters @ 1:50@ A3</p>	
				PROPOSED ROOF PLAN		

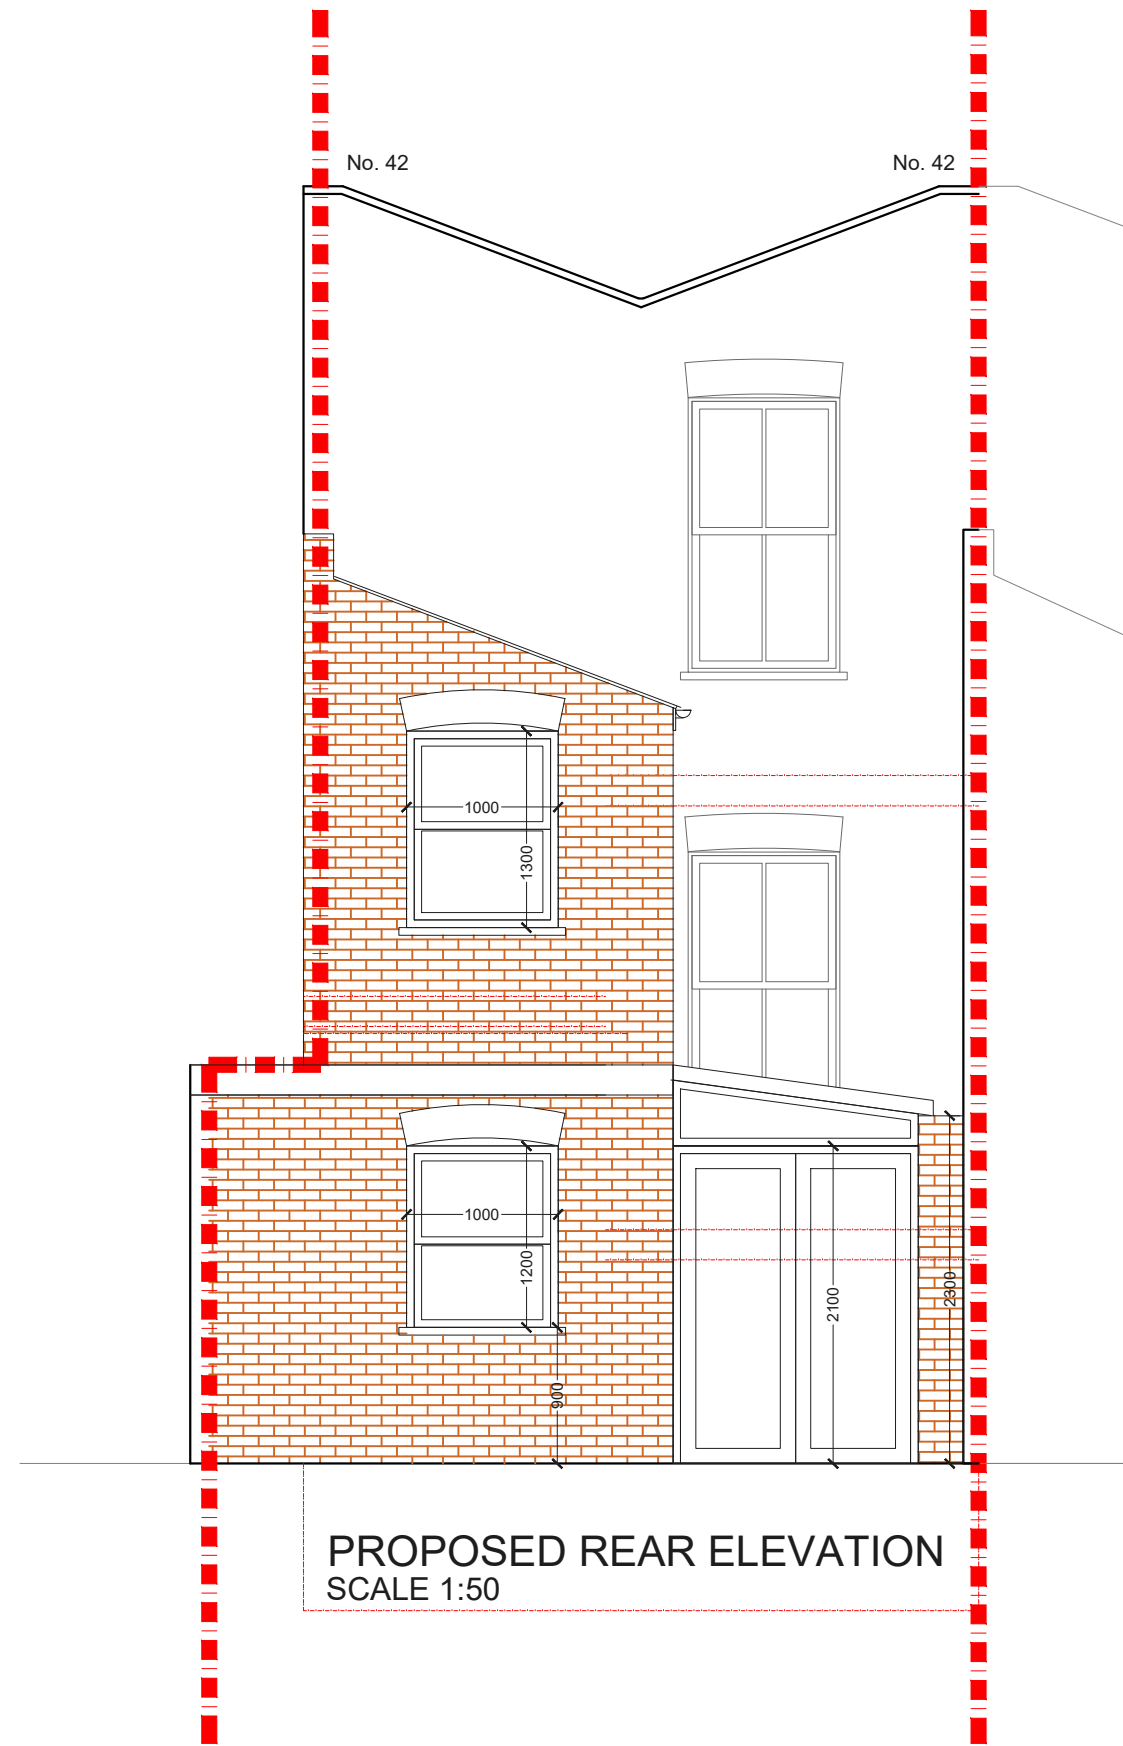

PROPOSED REAR ELEVATION
SCALE 1:50

NOTES: All detailed measurements are approximate.

NOTES: All measurements of neighbouring properties are approximate including garden levels and will be subject to Party Wall Matters.

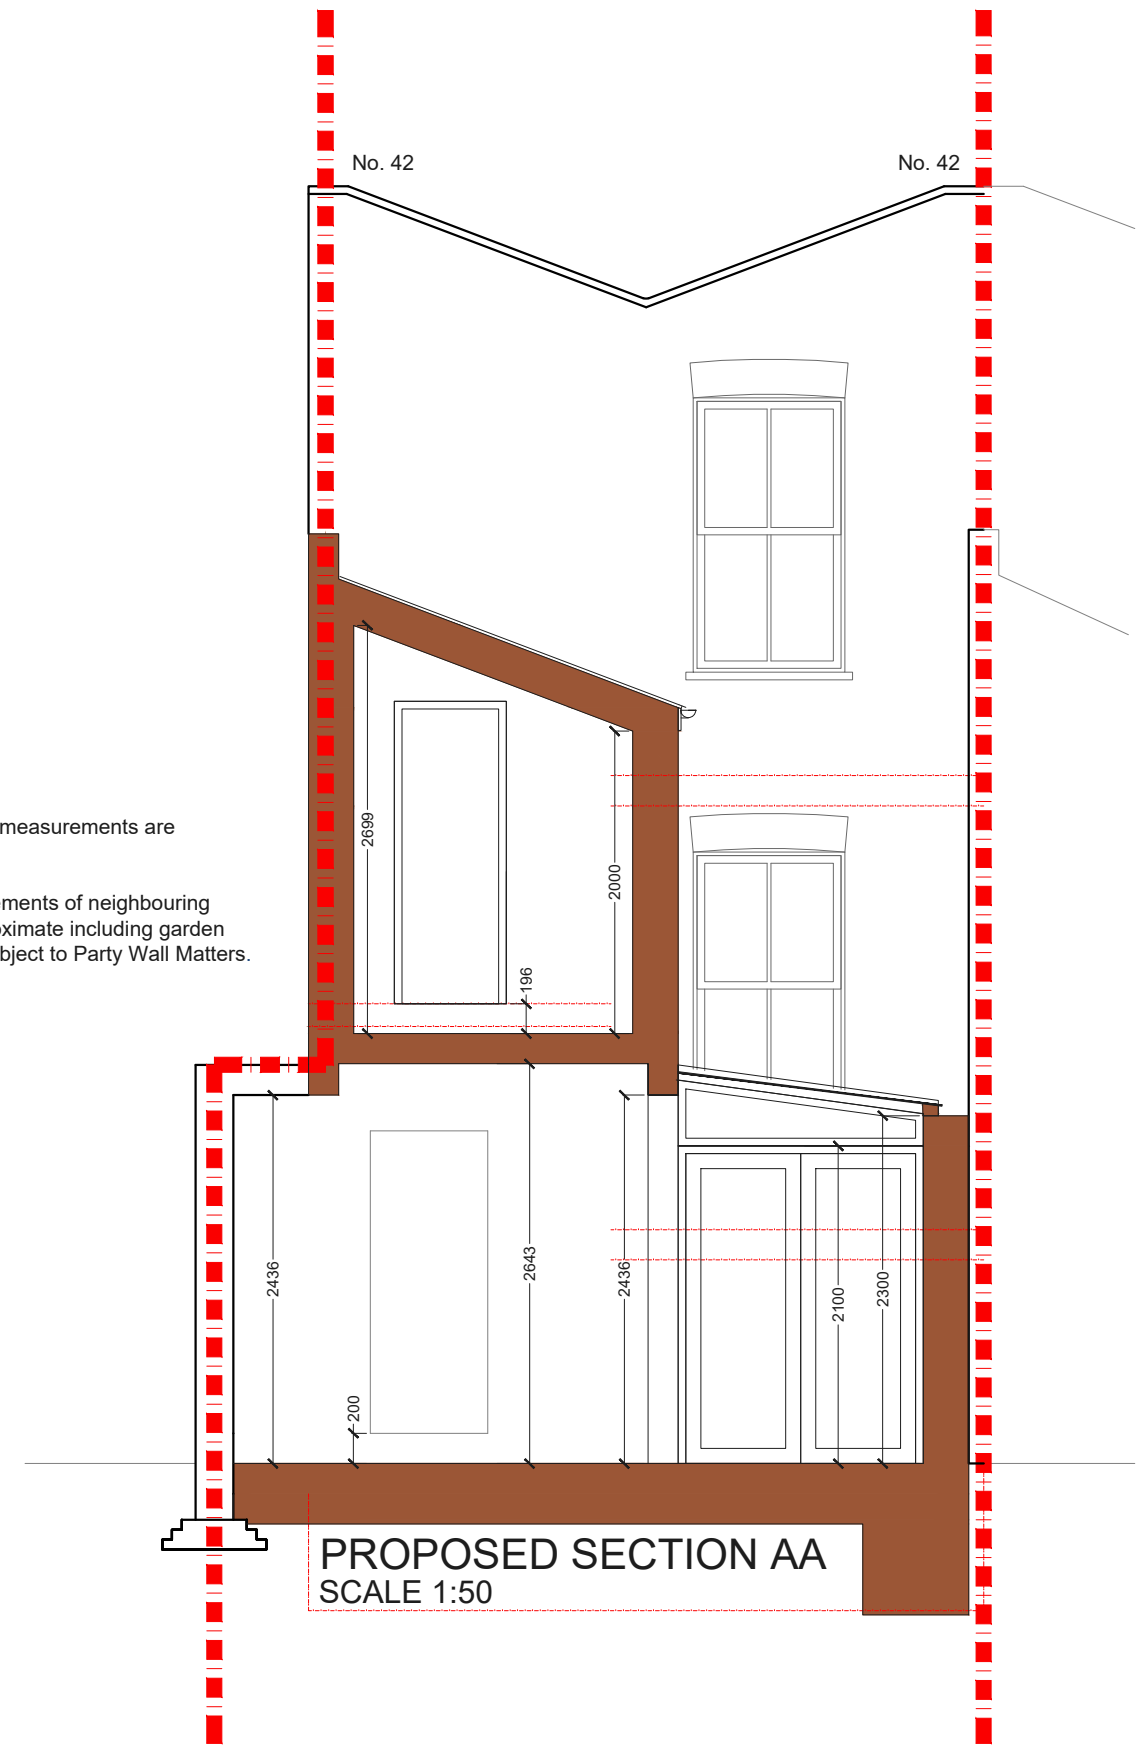

PROPOSED SECTION AA
SCALE 1:50

REV.	DATE	NOTES	CLIENT	PROJECT ADDRESS	SCALE	DRAWING NO.
			PW	LARKHALL LANE SW4	1:50@A3	P- 3
					DATE	
					08-12-2020	
				DRAWING TITLE	0 0.5 1 1.5 2 2.5 3 3.5 4 4.5 5	
				PROPOSED REAR ELEVATION AND SECTION AA	Meters @ 1:50@ A3	