


PROPOSED GROUND FLOOR PLAN
SCALE 1:50

NOTES: All detailed measurements are approximate.

NOTES: All measurements of neighbouring properties are approximate including garden levels and will be subject to Party Wall Matters.

REV.	DATE	NOTES	CLIENT	PROJECT ADDRESS	SCALE	DRAWING NO.
			CH	LEATHWAITE ROAD SW11	1:50@A3	P- 01
				PROPOSED GROUND FLOOR PLAN	DATE 01-03-2021	
					<p>Meters @ 1:50@ A3</p>	

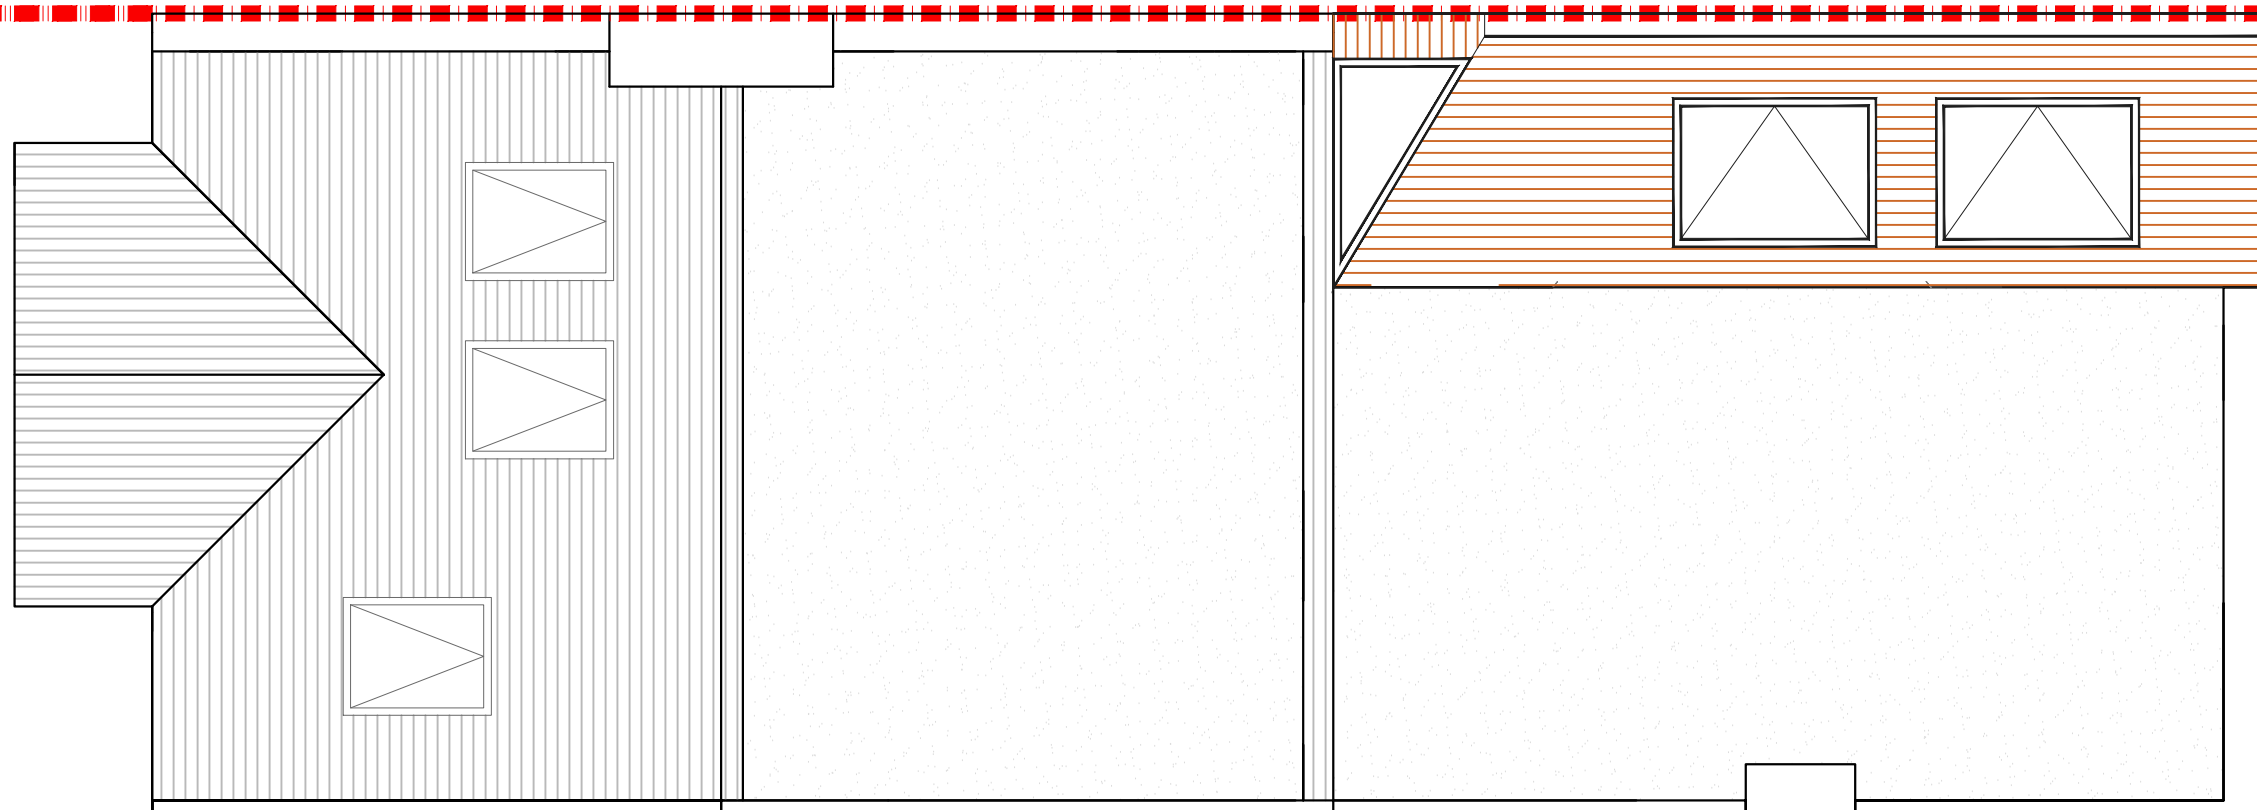


PROPOSED ROOF PLAN
SCALE 1:50


NOTES: All detailed measurements are approximate.

NOTES: All measurements of neighbouring properties are approximate including garden levels and will be subject to Party Wall Matters.

REV.	DATE	NOTES	CLIENT	PROJECT ADDRESS	SCALE	DRAWING NO.
			CH	LEATHWAITE ROAD SW11	1:50@A3	P- 02
				DRAWING TITLE	DATE	
				PROPOSED ROOF PLAN	01-03-2021	
					<p>Meters @ 1:50@ A3</p>	

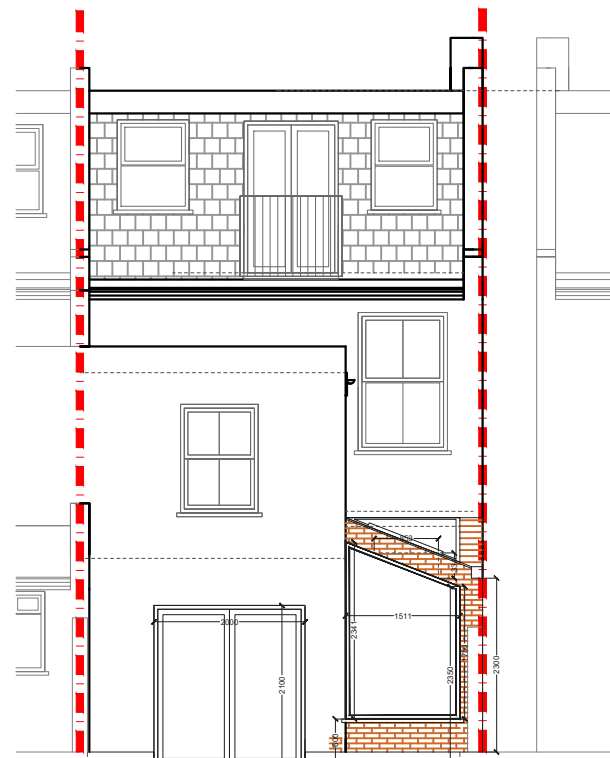


PROPOSED REAR ELEVATION
SCALE 1:100

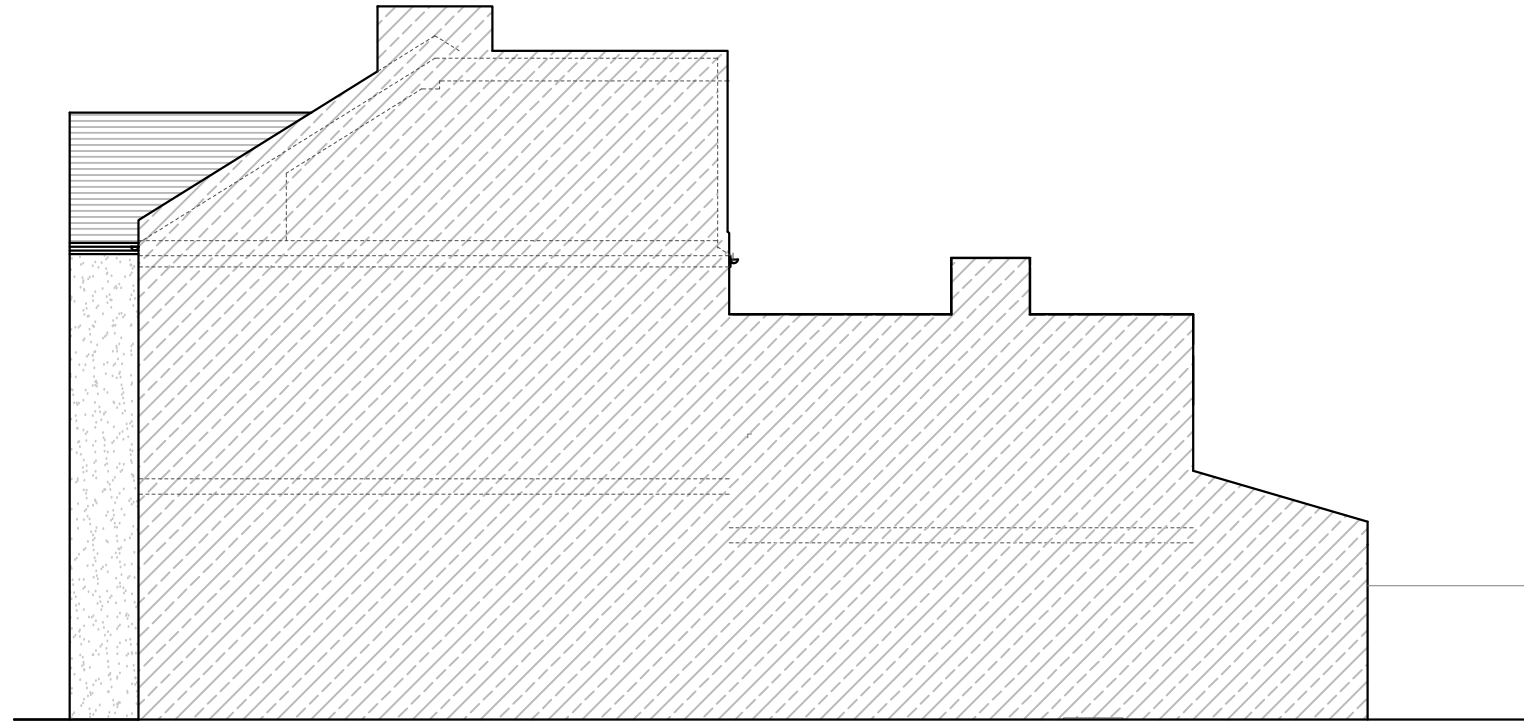

PROPOSED SIDE ELEVATION 1
SCALE 1:100

NOTES: All detailed measurements are approximate.
NOTES: All measurements of neighbouring properties are approximate including garden levels and will be subject to Party Wall Matters.

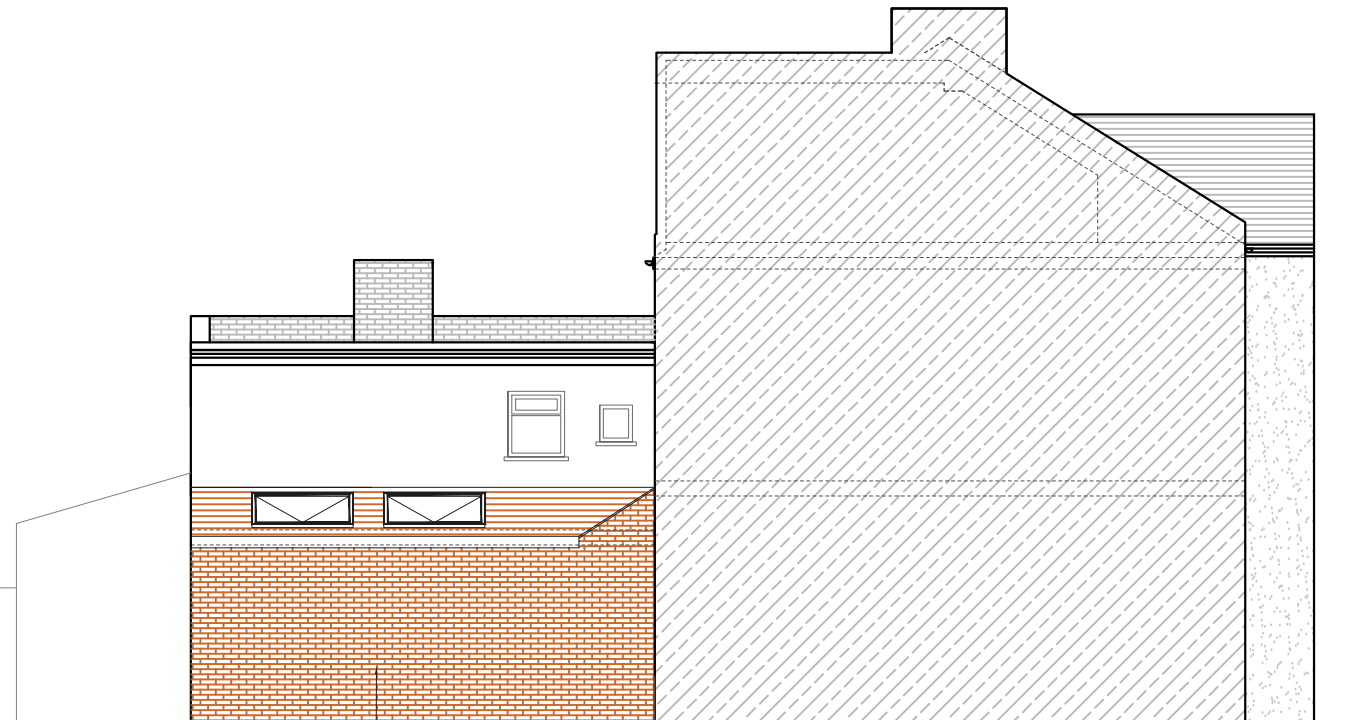

PROPOSED SIDE ELEVATION 2
SCALE 1:100

The specifics on the boundary wall will be subject to the party wall act. Condition on the foundations will be subject to the open up works by the contractor and BCO to determine if the existing wall can be reused.

NOTES: All detailed measurements are approximate.
NOTES: All measurements of neighbouring properties are approximate including garden levels and will be subject to Party Wall Matters.

REV.	DATE	NOTES	CLIENT	PROJECT ADDRESS	SCALE	DRAWING NO.
			CH	LEATHWAITE ROAD SW11	1:100@A3	P- 03
				DRAWING TITLE	DATE	
				PROPOSED ELEVATIONS	01-03-2021	
					0 1 2 3 4 5 6 7 8 9 10	
					Meters @ 1:100@ A3	