


REV.	DATE	NOTES	CLIENT	PROJECT ADDRESS	SCALE	DRAWING NO.
			ED	LEATHWAITE ROAD SW11	1:50@A3	P- 01
				PROPOSED GROUND FLOOR PLAN	01-03-2021	
				<p>Meters @ 1:50@ A3</p>		

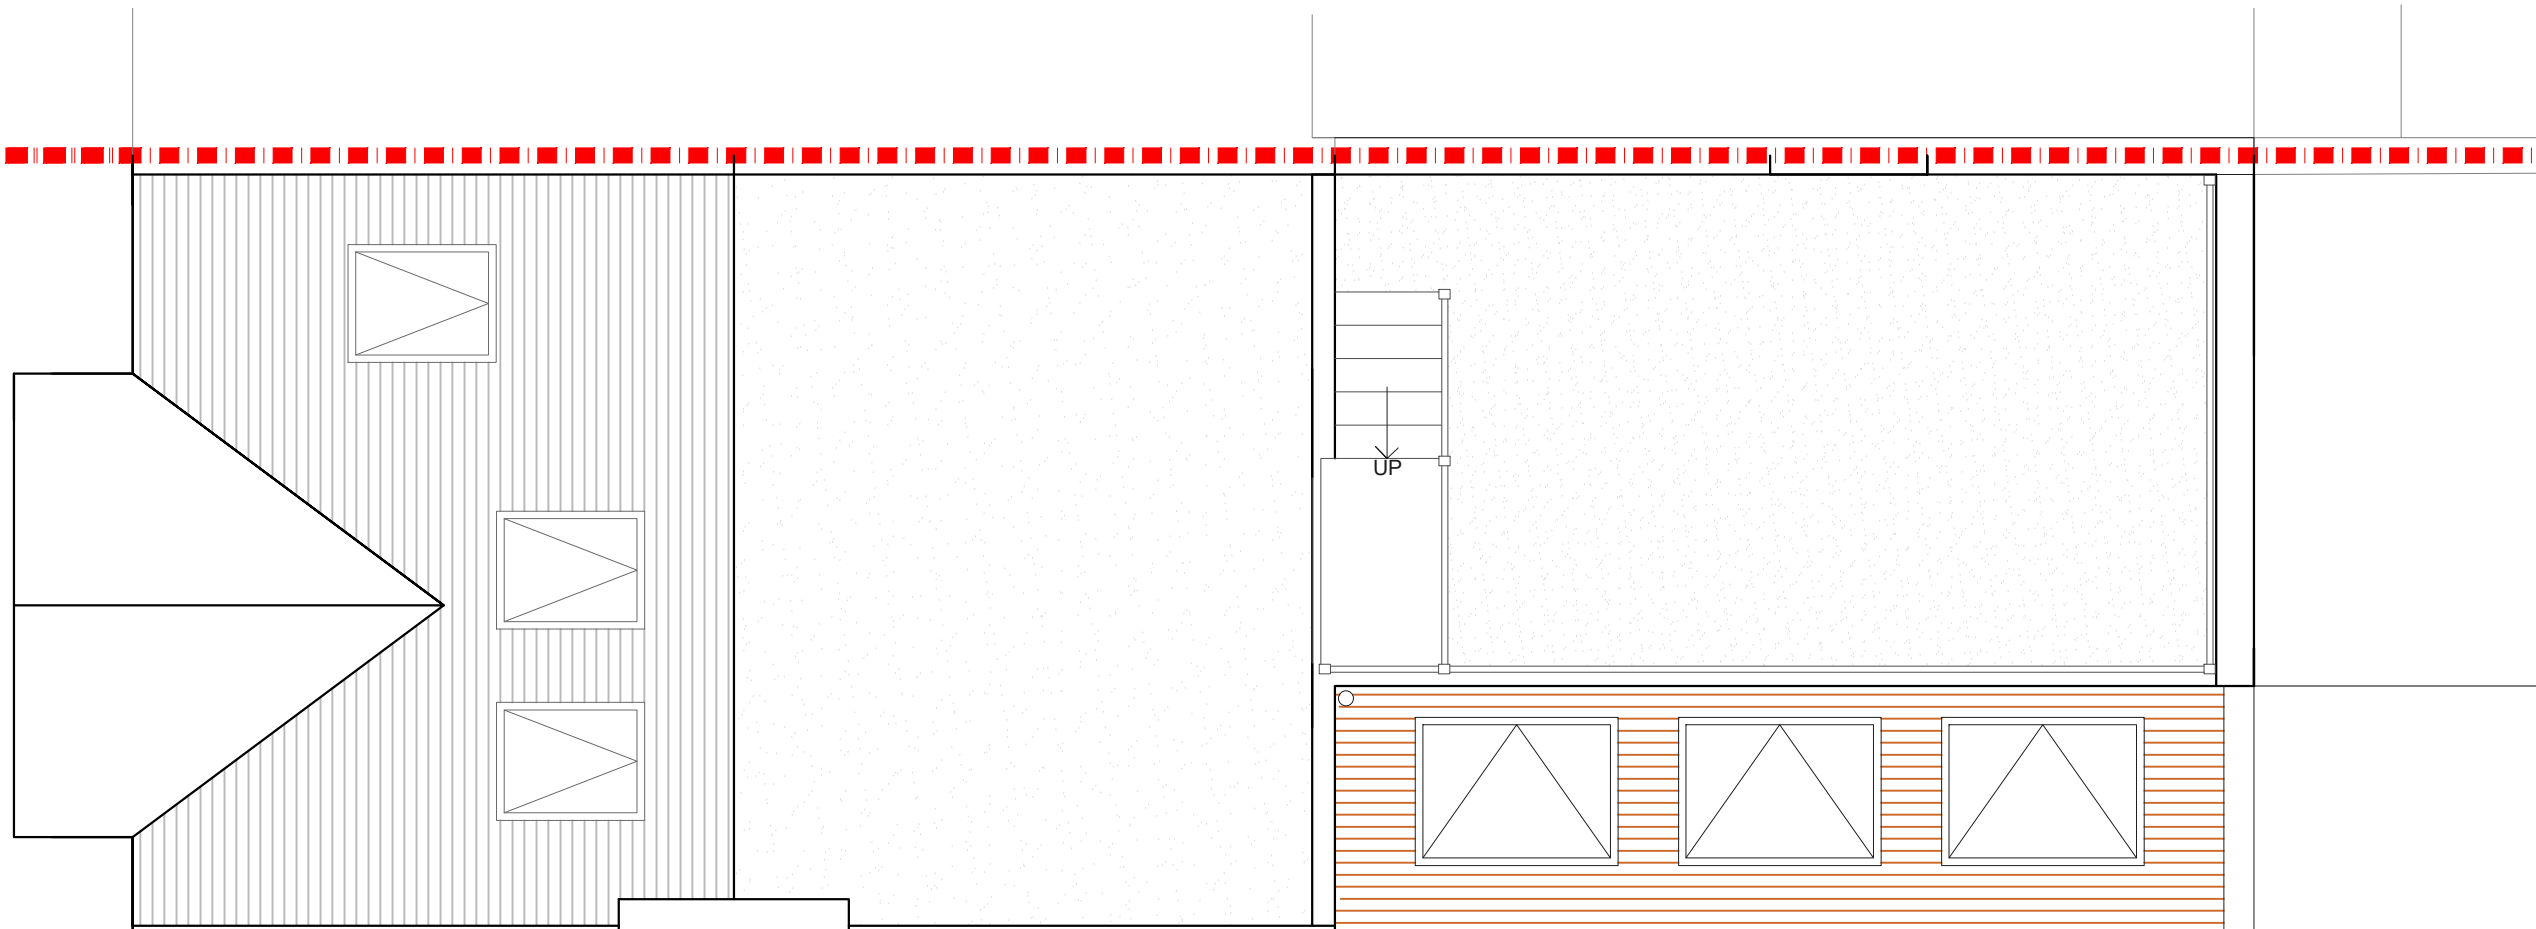


PROPOSED ROOF PLAN
SCALE 1:50


NOTES: All detailed measurements are approximate.

NOTES: All measurements of neighbouring properties are approximate including garden levels and will be subject to Party Wall Matters.

REV.	DATE	NOTES	CLIENT	PROJECT ADDRESS	SCALE	DRAWING NO.
			ED	LEATHWAITE ROAD SW11	1:50@A3	P- 02
				DRAWING TITLE	DATE	
				PROPOSED ROOF PLAN	01-03-2021	
					<p>Meters @ 1:50@ A3</p>	

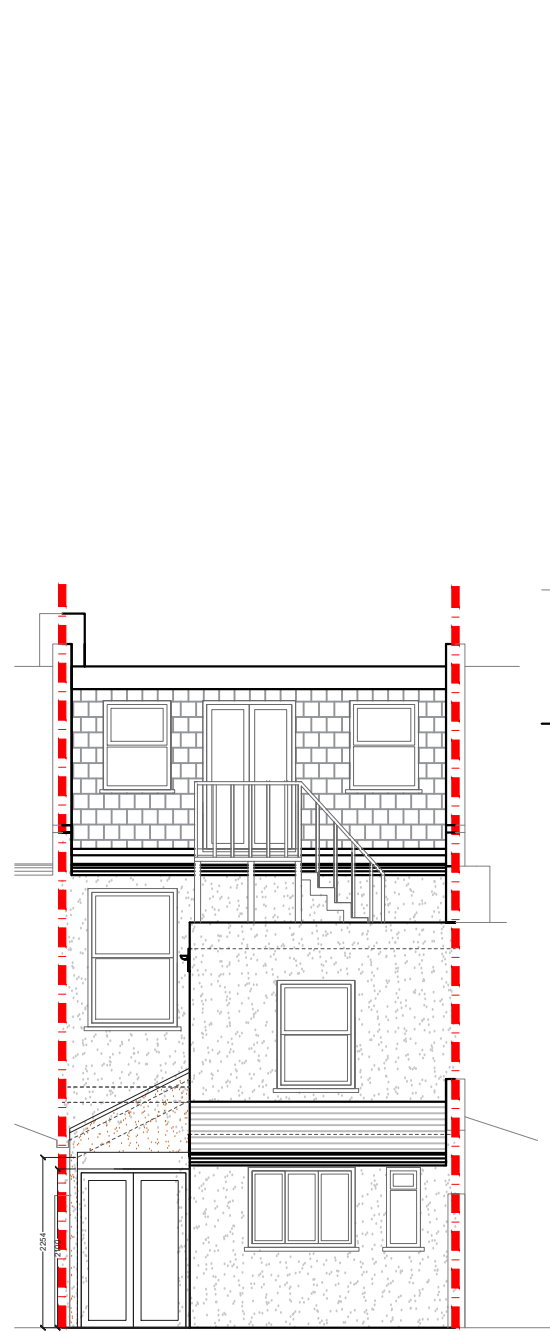


PROPOSED REAR ELEVATION
SCALE 1:50

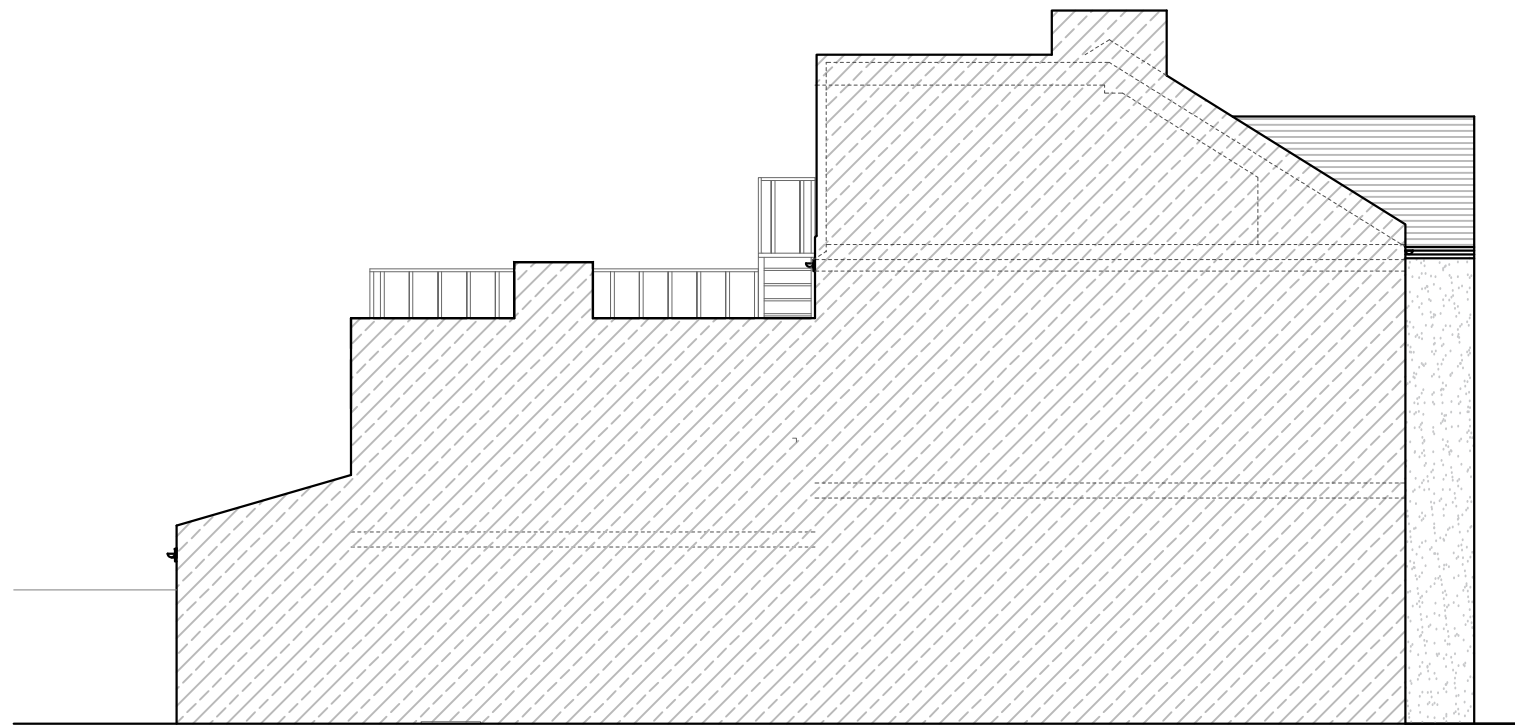

NOTES: All detailed measurements are approximate.
NOTES: All measurements of neighbouring properties are approximate including garden levels and will be subject to Party Wall Matters.

PROPOSED SIDE ELEVATION 2
SCALE 1:50

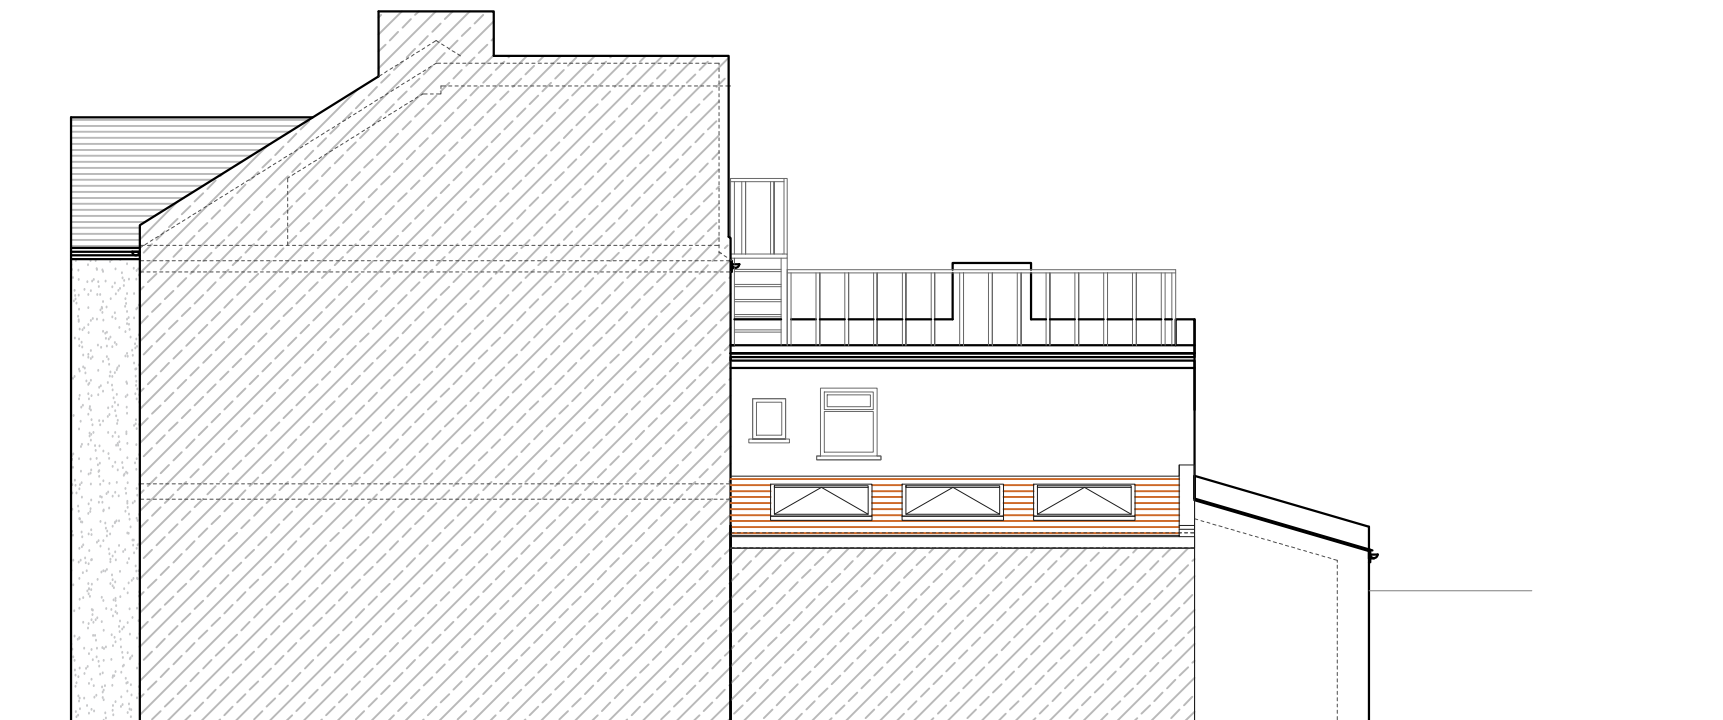

PPROPOSED SIDE ELEVATION 2
SCALE 1:50

NOTES: All detailed measurements are approximate.
NOTES: All measurements of neighbouring properties are approximate including garden levels and will be subject to Party Wall Matters.

REV.	DATE	NOTES	CLIENT	PROJECT ADDRESS	SCALE	DRAWING NO.
			ED	LEATHWAITE ROAD SW11	1:100@A3	P- 03
				DRAWING TITLE	DATE	
				PROPOSED ELEVATIONS	01-03-2021	
					0 1 2 3 4 5 6 7 8 9 10	
					Meters @ 1:100@ A3	