


NOTES: All detailed measurements are approximate.

NOTES: All measurements of neighbouring properties are approximate including garden levels and will be subject to Party Wall Matters.

REV.	DATE	NOTES	CLIENT	PROJECT ADDRESS	SCALE	DRAWING NO.
			RG	RALEIGH ROAD, TW9	1:50@A3	P- 1
					DATE	
					08-02-2021	
				DRAWING TITLE	<p>Meters @ 1:50@ A3</p>	
				PROPOSED GROUND FLOOR PLAN		

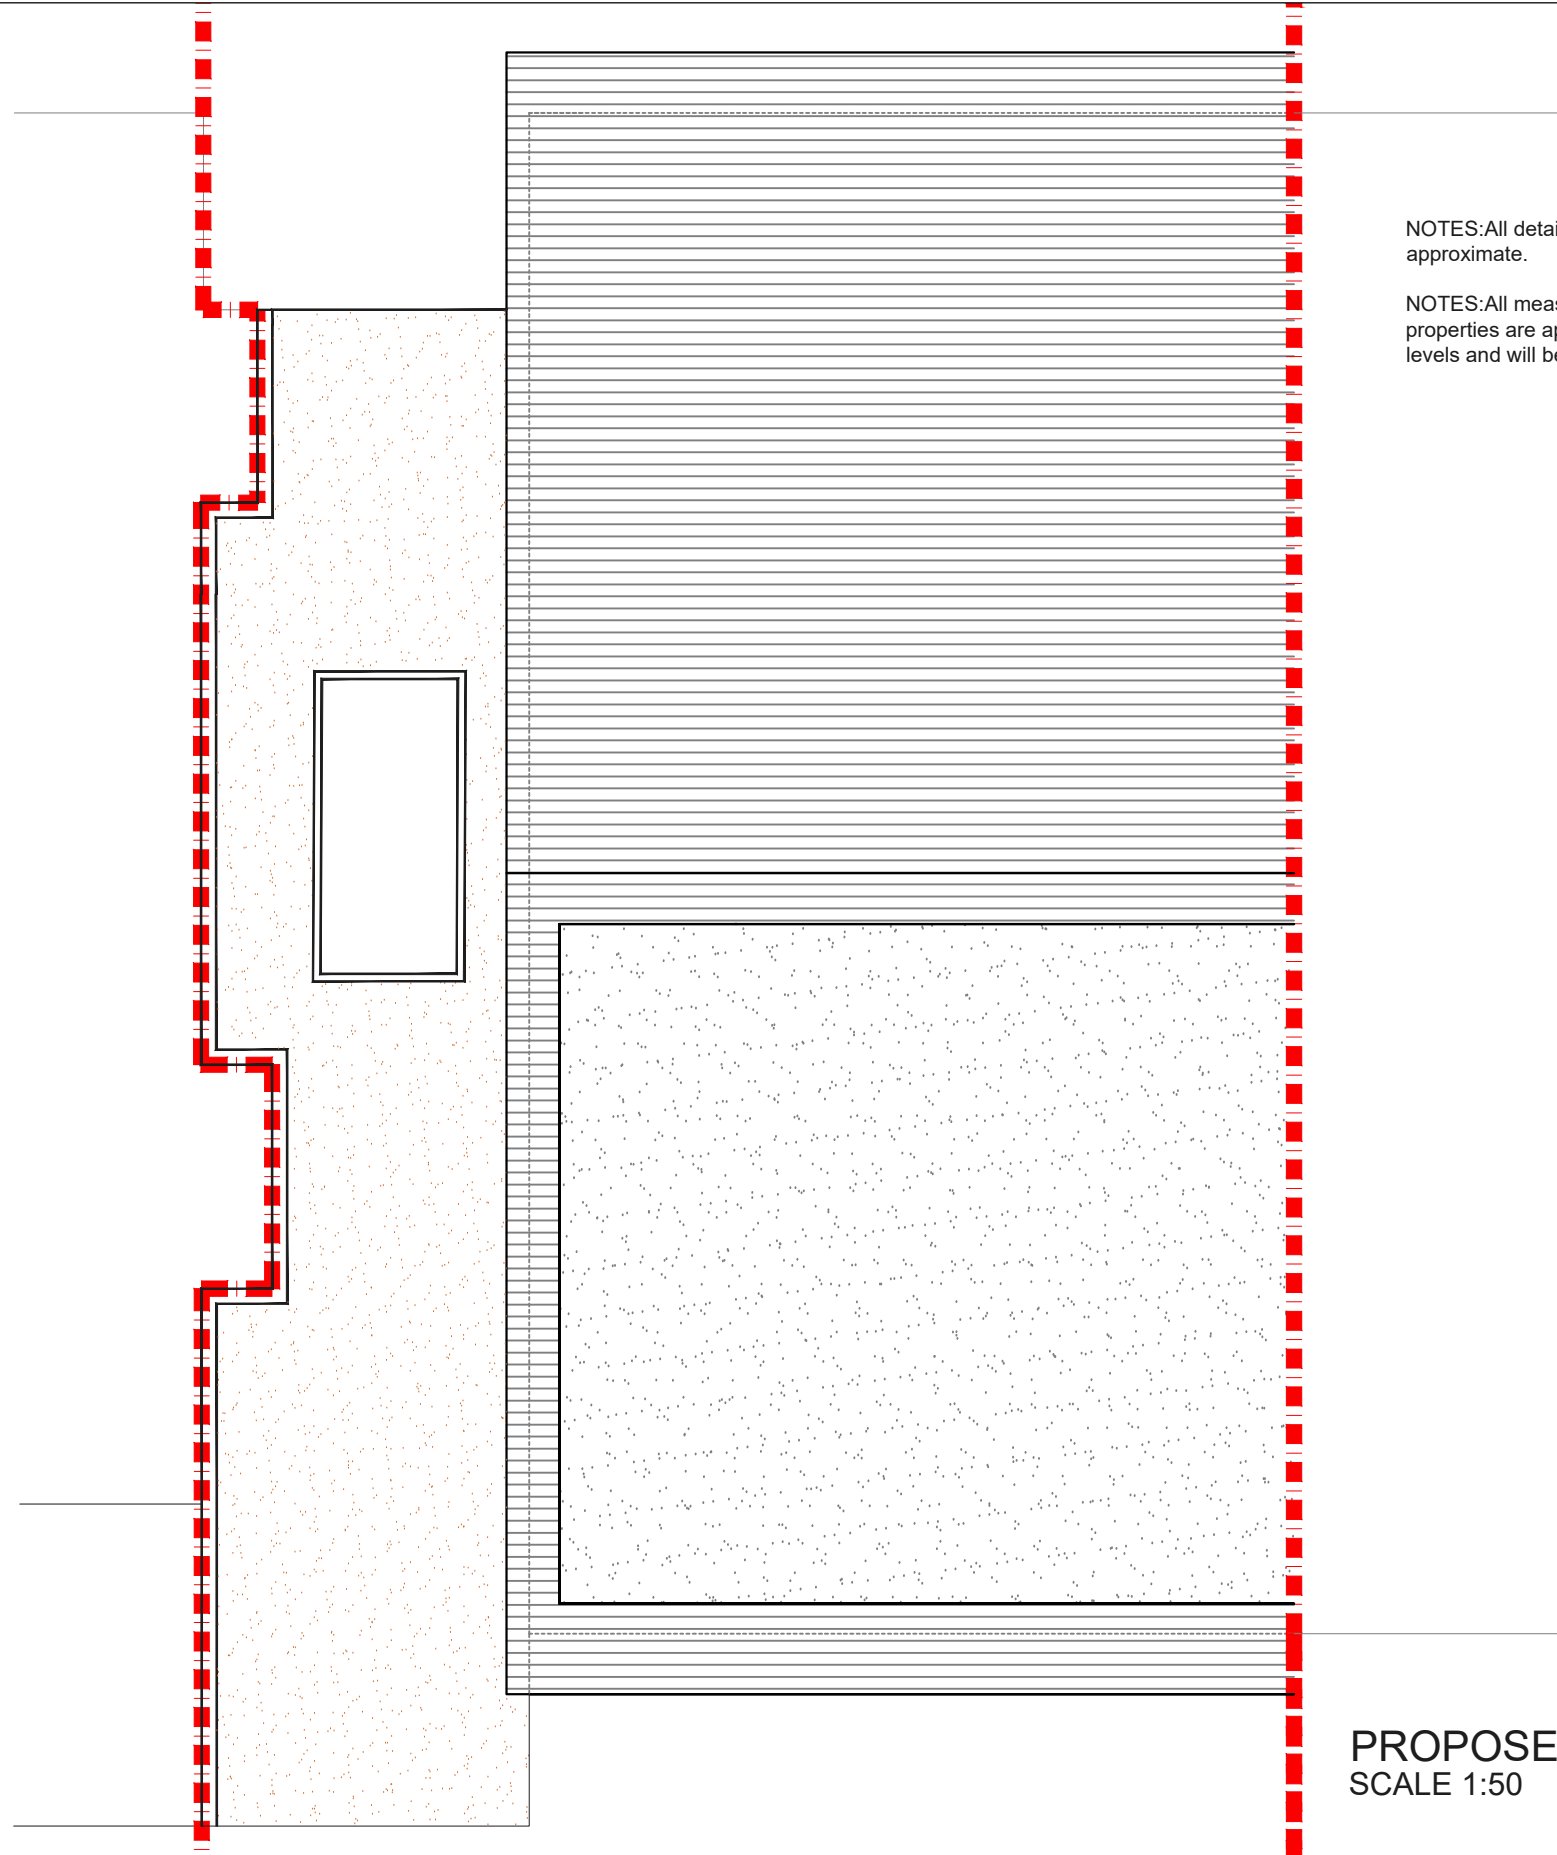


NOTES: All detailed measurements are approximate.

NOTES: All measurements of neighbouring properties are approximate including garden levels and will be subject to Party Wall Matters.

PROPOSED ROOF PLAN
SCALE 1:50

REV.	DATE	NOTES	CLIENT	PROJECT ADDRESS	SCALE	DRAWING NO.
			RG	RALEIGH ROAD, TW9	1:50@A3	P- 2
					DATE	
				DRAWING TITLE	08-02-2021	
				PROPOSED ROOF PLAN	<p>Meters @ 1:50@ A3</p>	

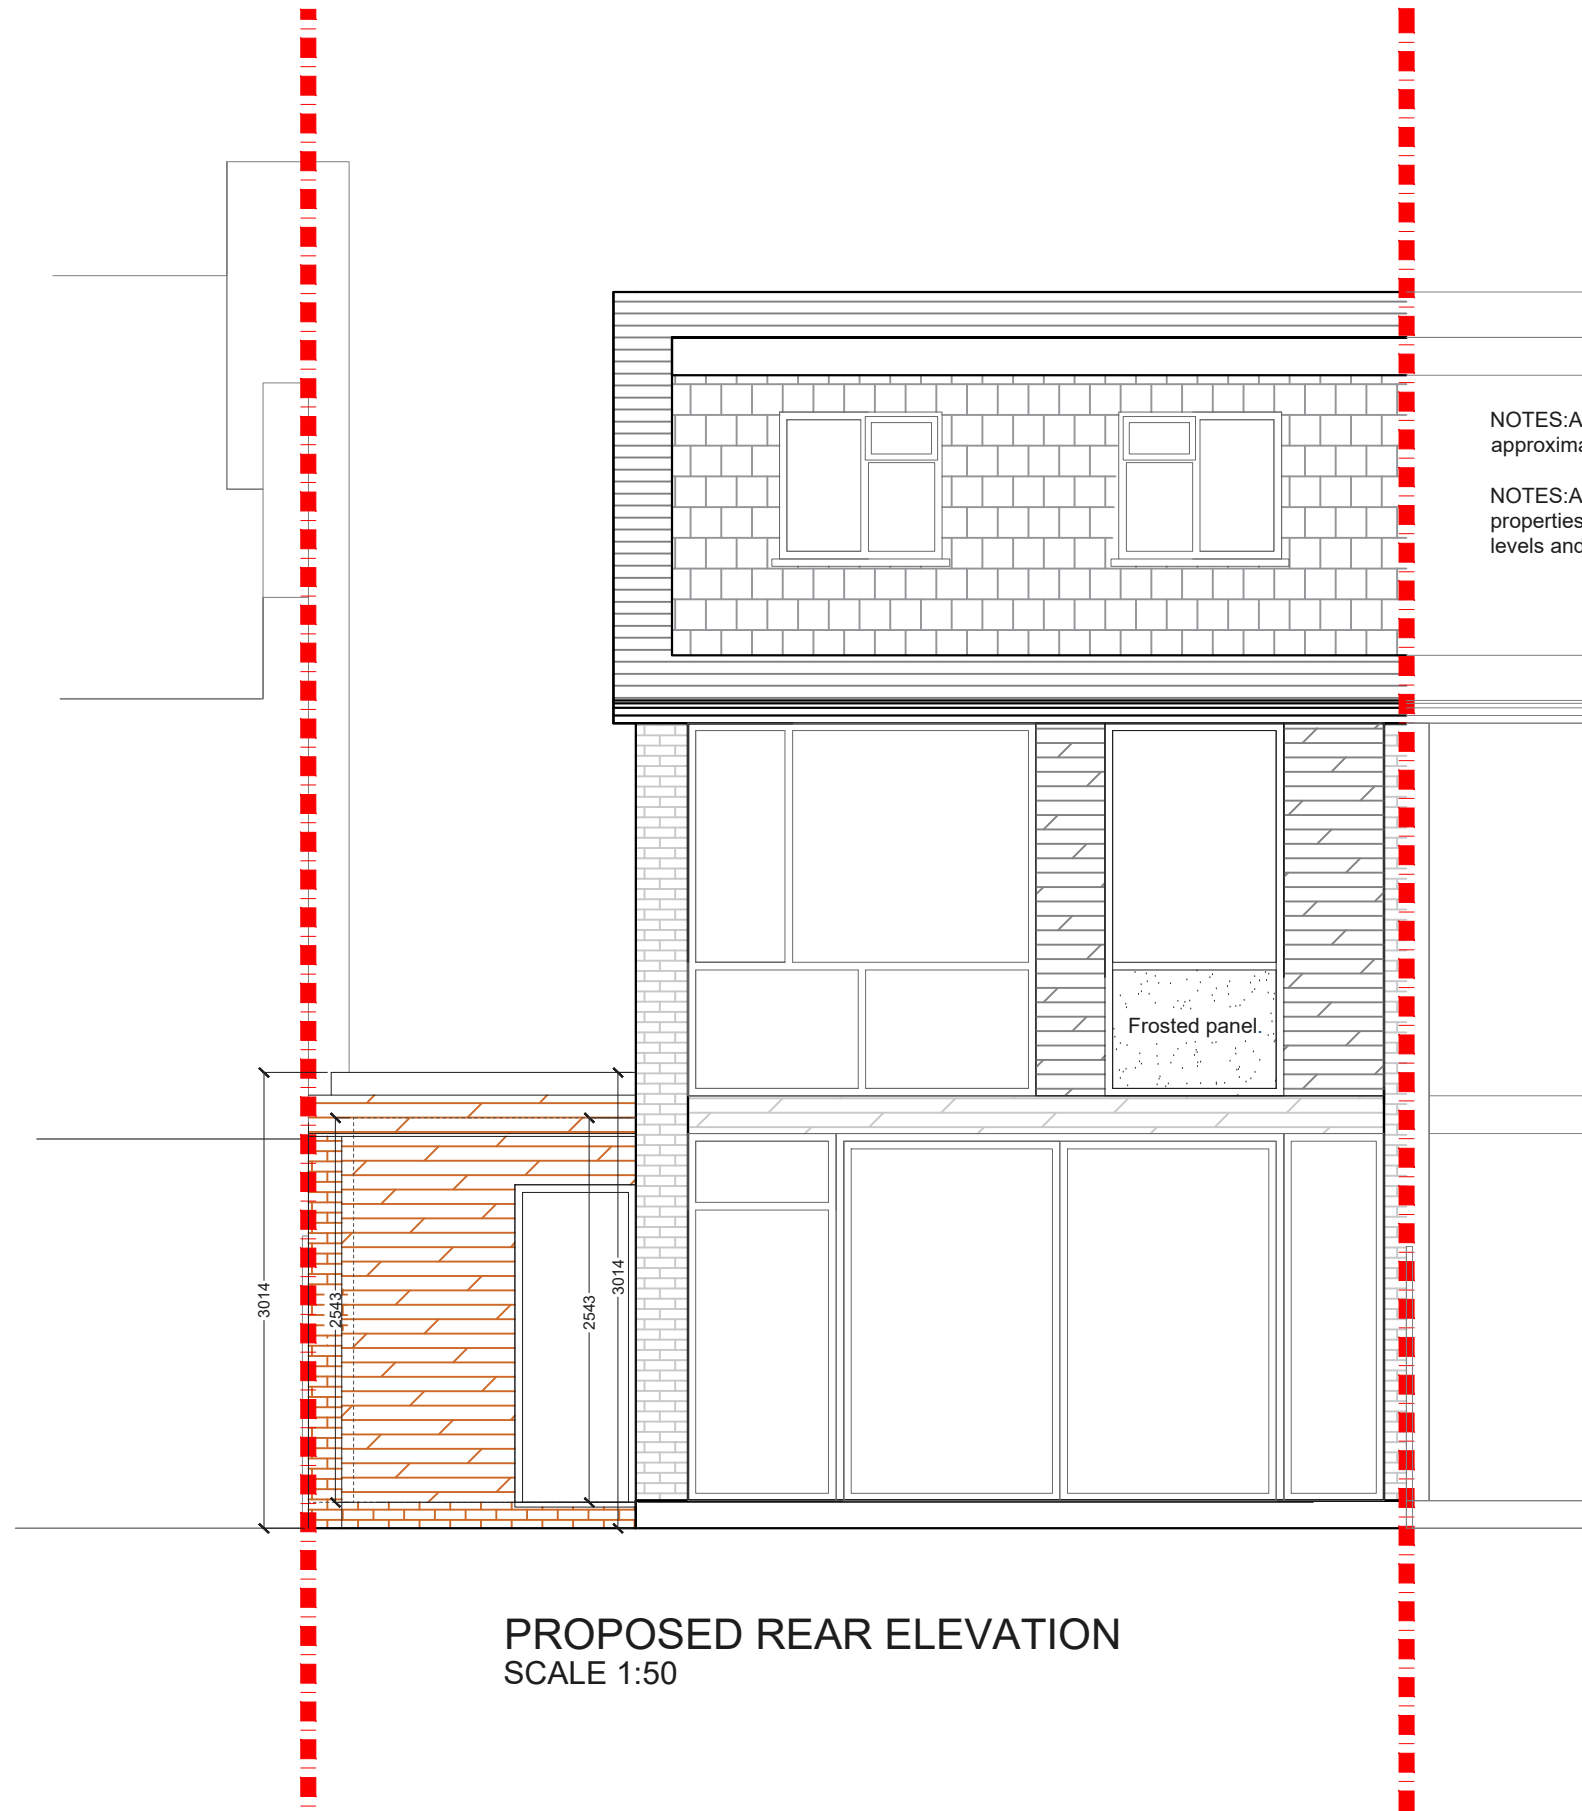

NOTES: All detailed measurements are approximate.

NOTES: All measurements of neighbouring properties are approximate including garden levels and will be subject to Party Wall Matters.

PROPOSED REAR ELEVATION
SCALE 1:50

REV.	DATE	NOTES	CLIENT	PROJECT ADDRESS	SCALE	DRAWING NO.
			RG	RALEIGH ROAD, TW9 2DU	1:50@A3	P- 3
				DRAWING TITLE	DATE	
				PROPOSED REAR ELEVATION	08-02-2021	
					<p>Meters @ 1:50@ A3</p>	