


NOTES: All detailed measurements are approximate.

NOTES: All measurements of neighbouring properties are approximate including garden levels and will be subject to Party Wall Matters.

PROPOSED LOFT PLAN
SCALE 1:50

REV.	DATE	NOTES	CLIENT	PROJECT ADDRESS	SCALE	DRAWING NO.
			YS	SHAKESPEARE ROAD, SE24	1:50@A3	P- 1
				DRAWING TITLE	DATE	
				PROPOSED LOFT PLAN	14-01-2021	
				<p>Meters @ 1:50@ A3</p>		
				<p>designteam</p> <p>342 Clapham Road London SW9 9AJ Tel: 0207 242 5353 hello@designteam.co.uk www.designteam.co.uk</p>		

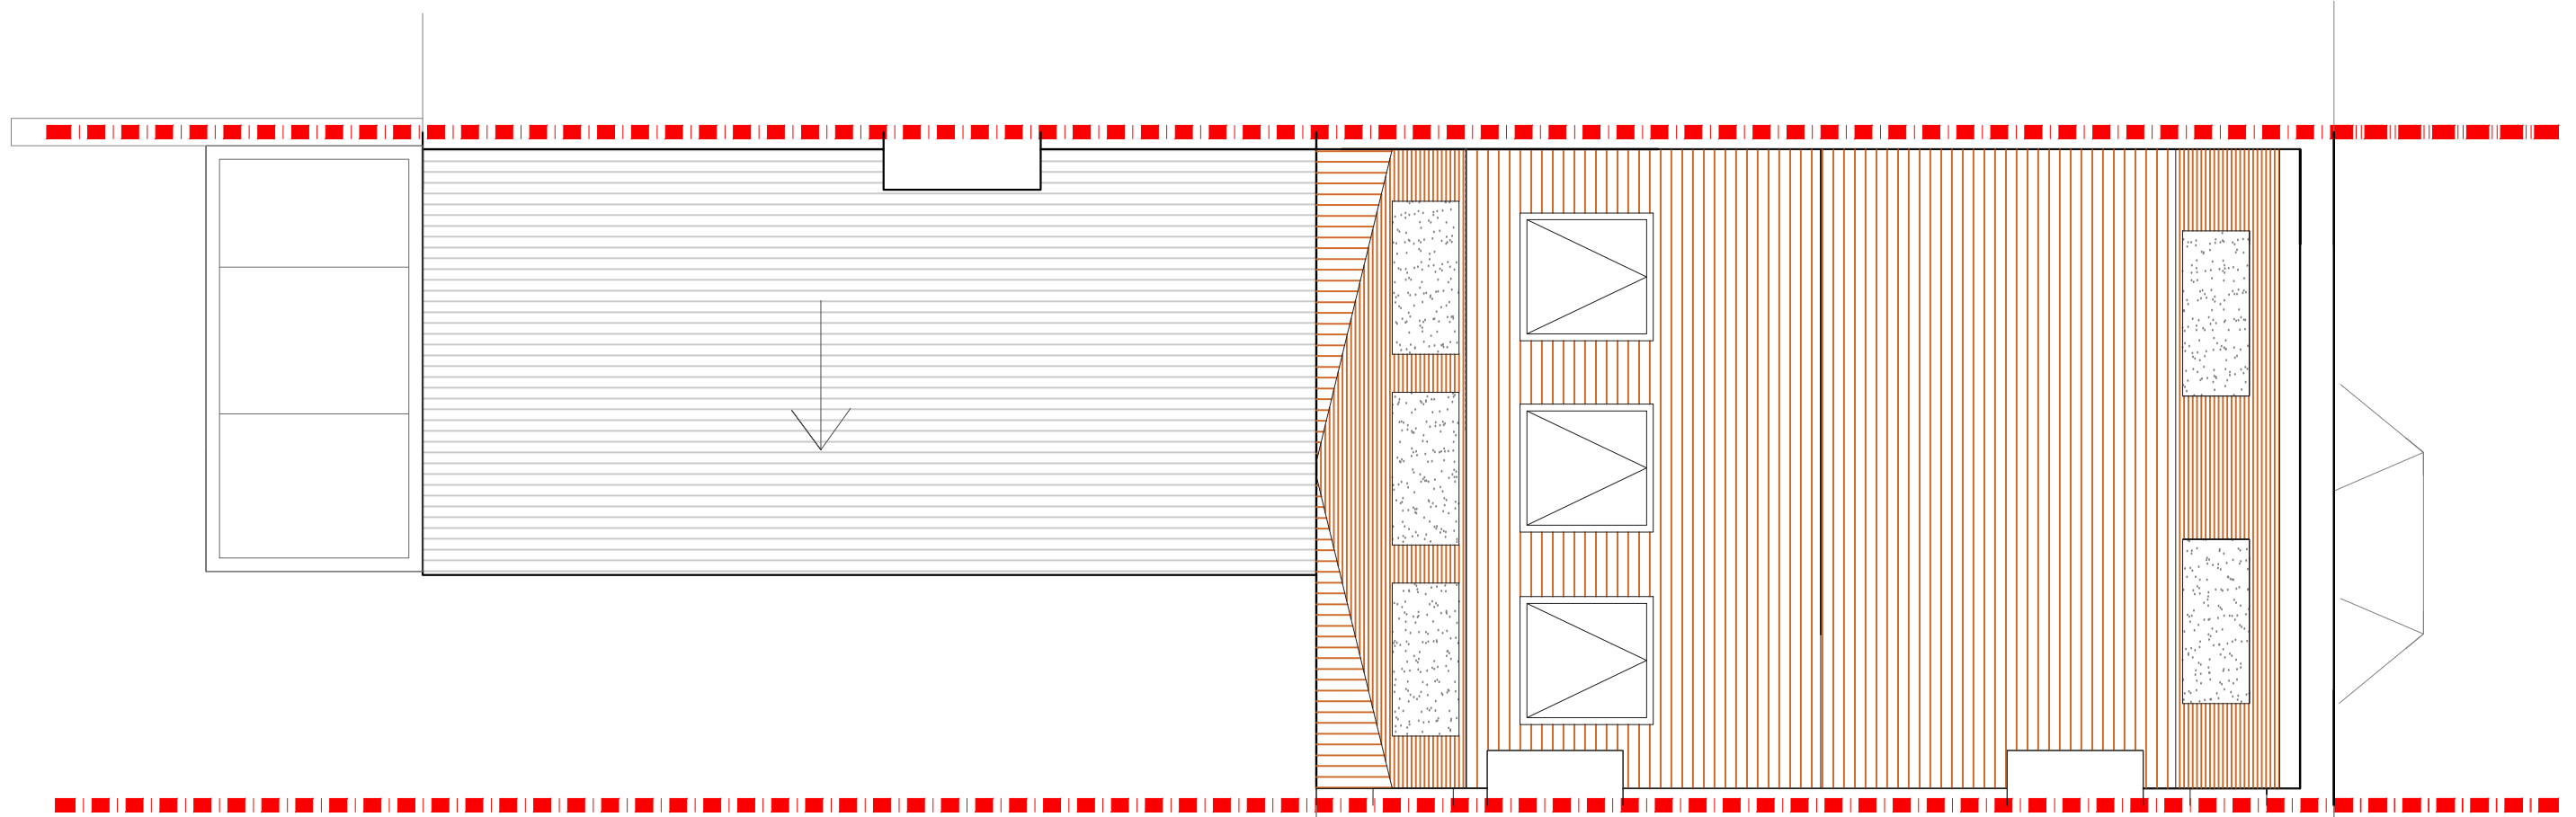

NOTES: All detailed measurements are approximate.


NOTES: All measurements of neighbouring properties are approximate including garden levels and will be subject to Party Wall Matters.

PROPOSED ROOF PLAN
SCALE 1:50

REV.	DATE	NOTES	CLIENT	PROJECT ADDRESS	SCALE	DRAWING NO.
			YS	SHAKESPEARE ROAD, SE24	1:50@A3	P- 2
				DRAWING TITLE	DATE	
				PROPOSED ROOF PLAN	14-01-2021	
					0 0.5 1 1.5 2 2.5 3 3.5 4 4.5 5	
					Meters @ 1:50@ A3	

designteam

342 Clapham Road
London
SW9 9AJ
Tel: 0207 242 5353
hello@designteam.co.uk
www.designteam.co.uk

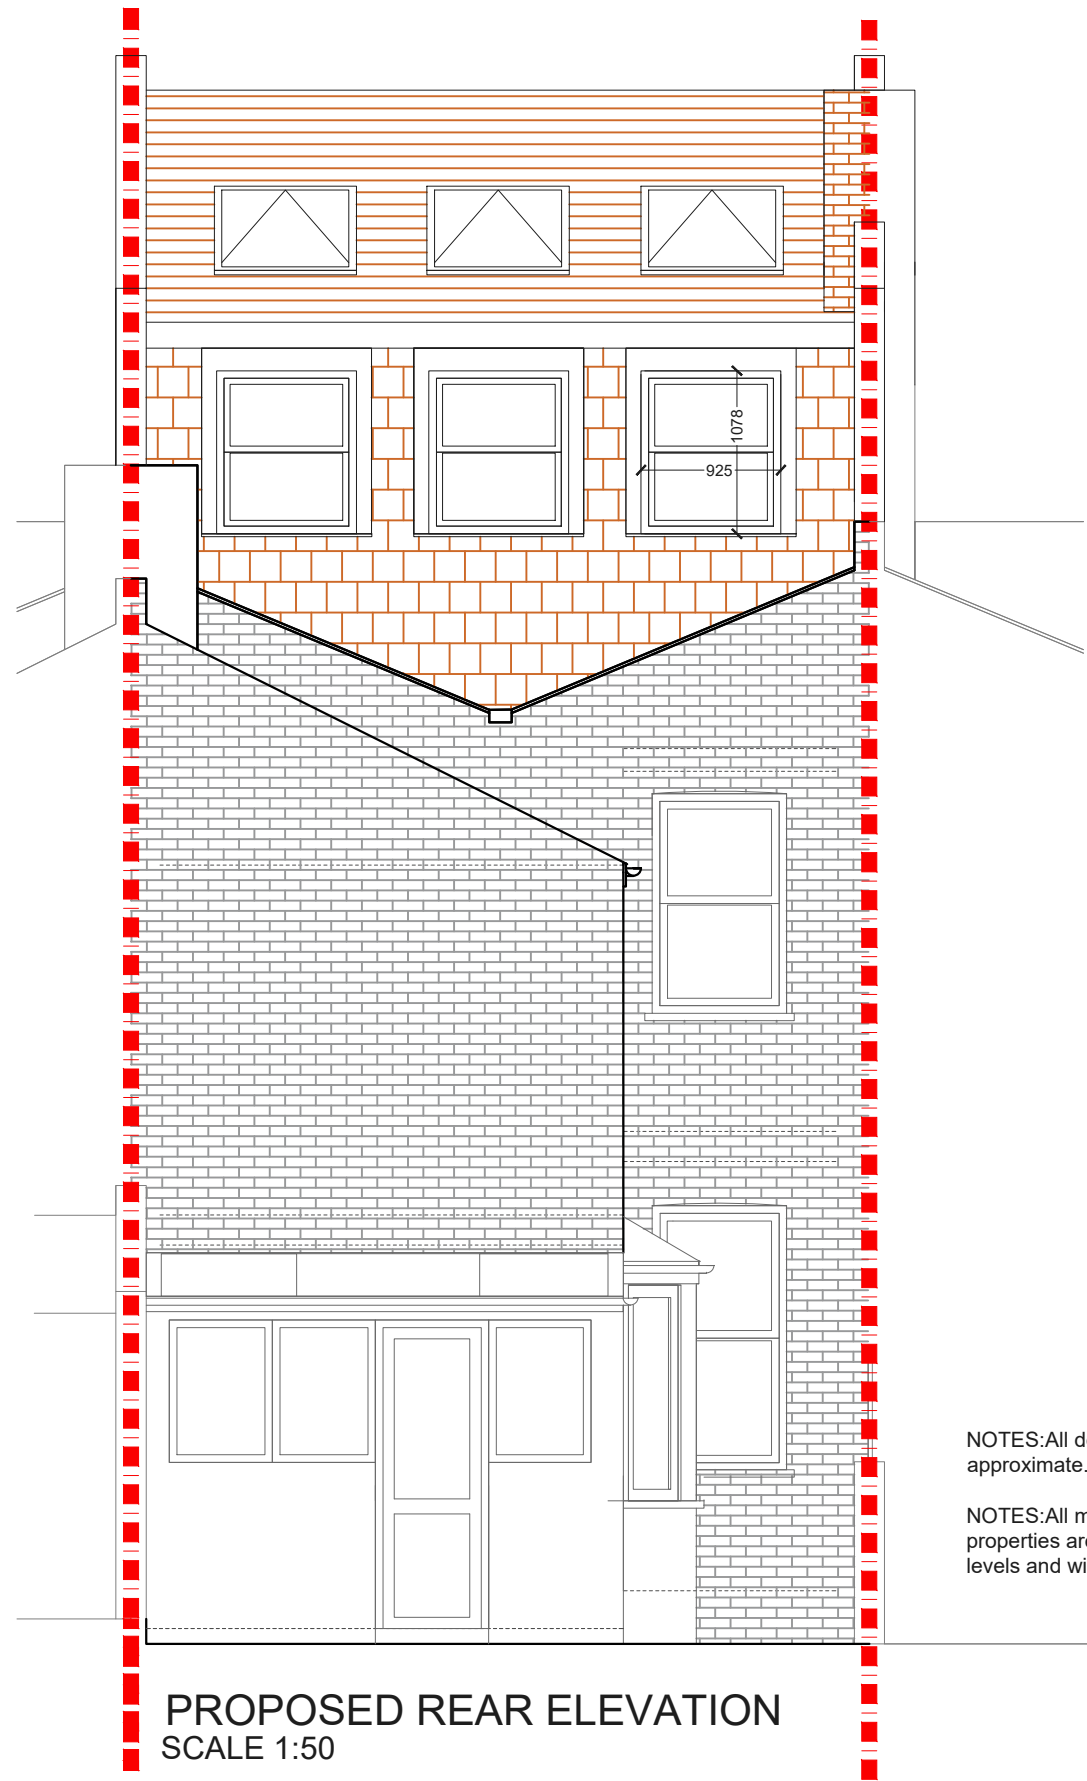

NOTES: All detailed measurements are approximate.

NOTES: All measurements of neighbouring properties are approximate including garden levels and will be subject to Party Wall Matters.

PROPOSED REAR ELEVATION
SCALE 1:50

REV.	DATE	NOTES	CLIENT	PROJECT ADDRESS	SCALE	DRAWING NO.	REVISION
			YS	SHAKESPEARE ROAD, SE24	1:50@A3	P- 3	
					DATE 14-01-2021		
				DRAWING TITLE PROPOSED REAR ELEVATION	<p>Meters @ 1:50@ A3</p>		

designteam
342 Clapham Road
London
SW9 9AJ
Tel: 0207 242 5353
hello@designteam.co.uk
www.designteam.co.uk