


REV.	DATE	NOTES	CLIENT	PROJECT ADDRESS	SCALE	DRAWING NO.
			JL	NIGHTINGALE LANE, SW12	1:100@A3	P-01
					DATE	
					28-04-2021	
				DRAWING TITLE	0 1 2 3 4 5 6 7 8 9 10	
				PROPOSED GROUND FLOOR PLAN	Meters @ 1:100@ A3	



REV.	DATE	NOTES	CLIENT	PROJECT ADDRESS	SCALE	DRAWING NO.
			JL	NIGHTINGALE LANE, SW12 8TN	1:100@A3	P- 02
					DATE	
					28-04-2021	
				DRAWING TITLE	0 1 2 3 4 5 6 7 8 9 10	
				PROPOSED ROOF PLAN	Meters @ 1:100@ A3	

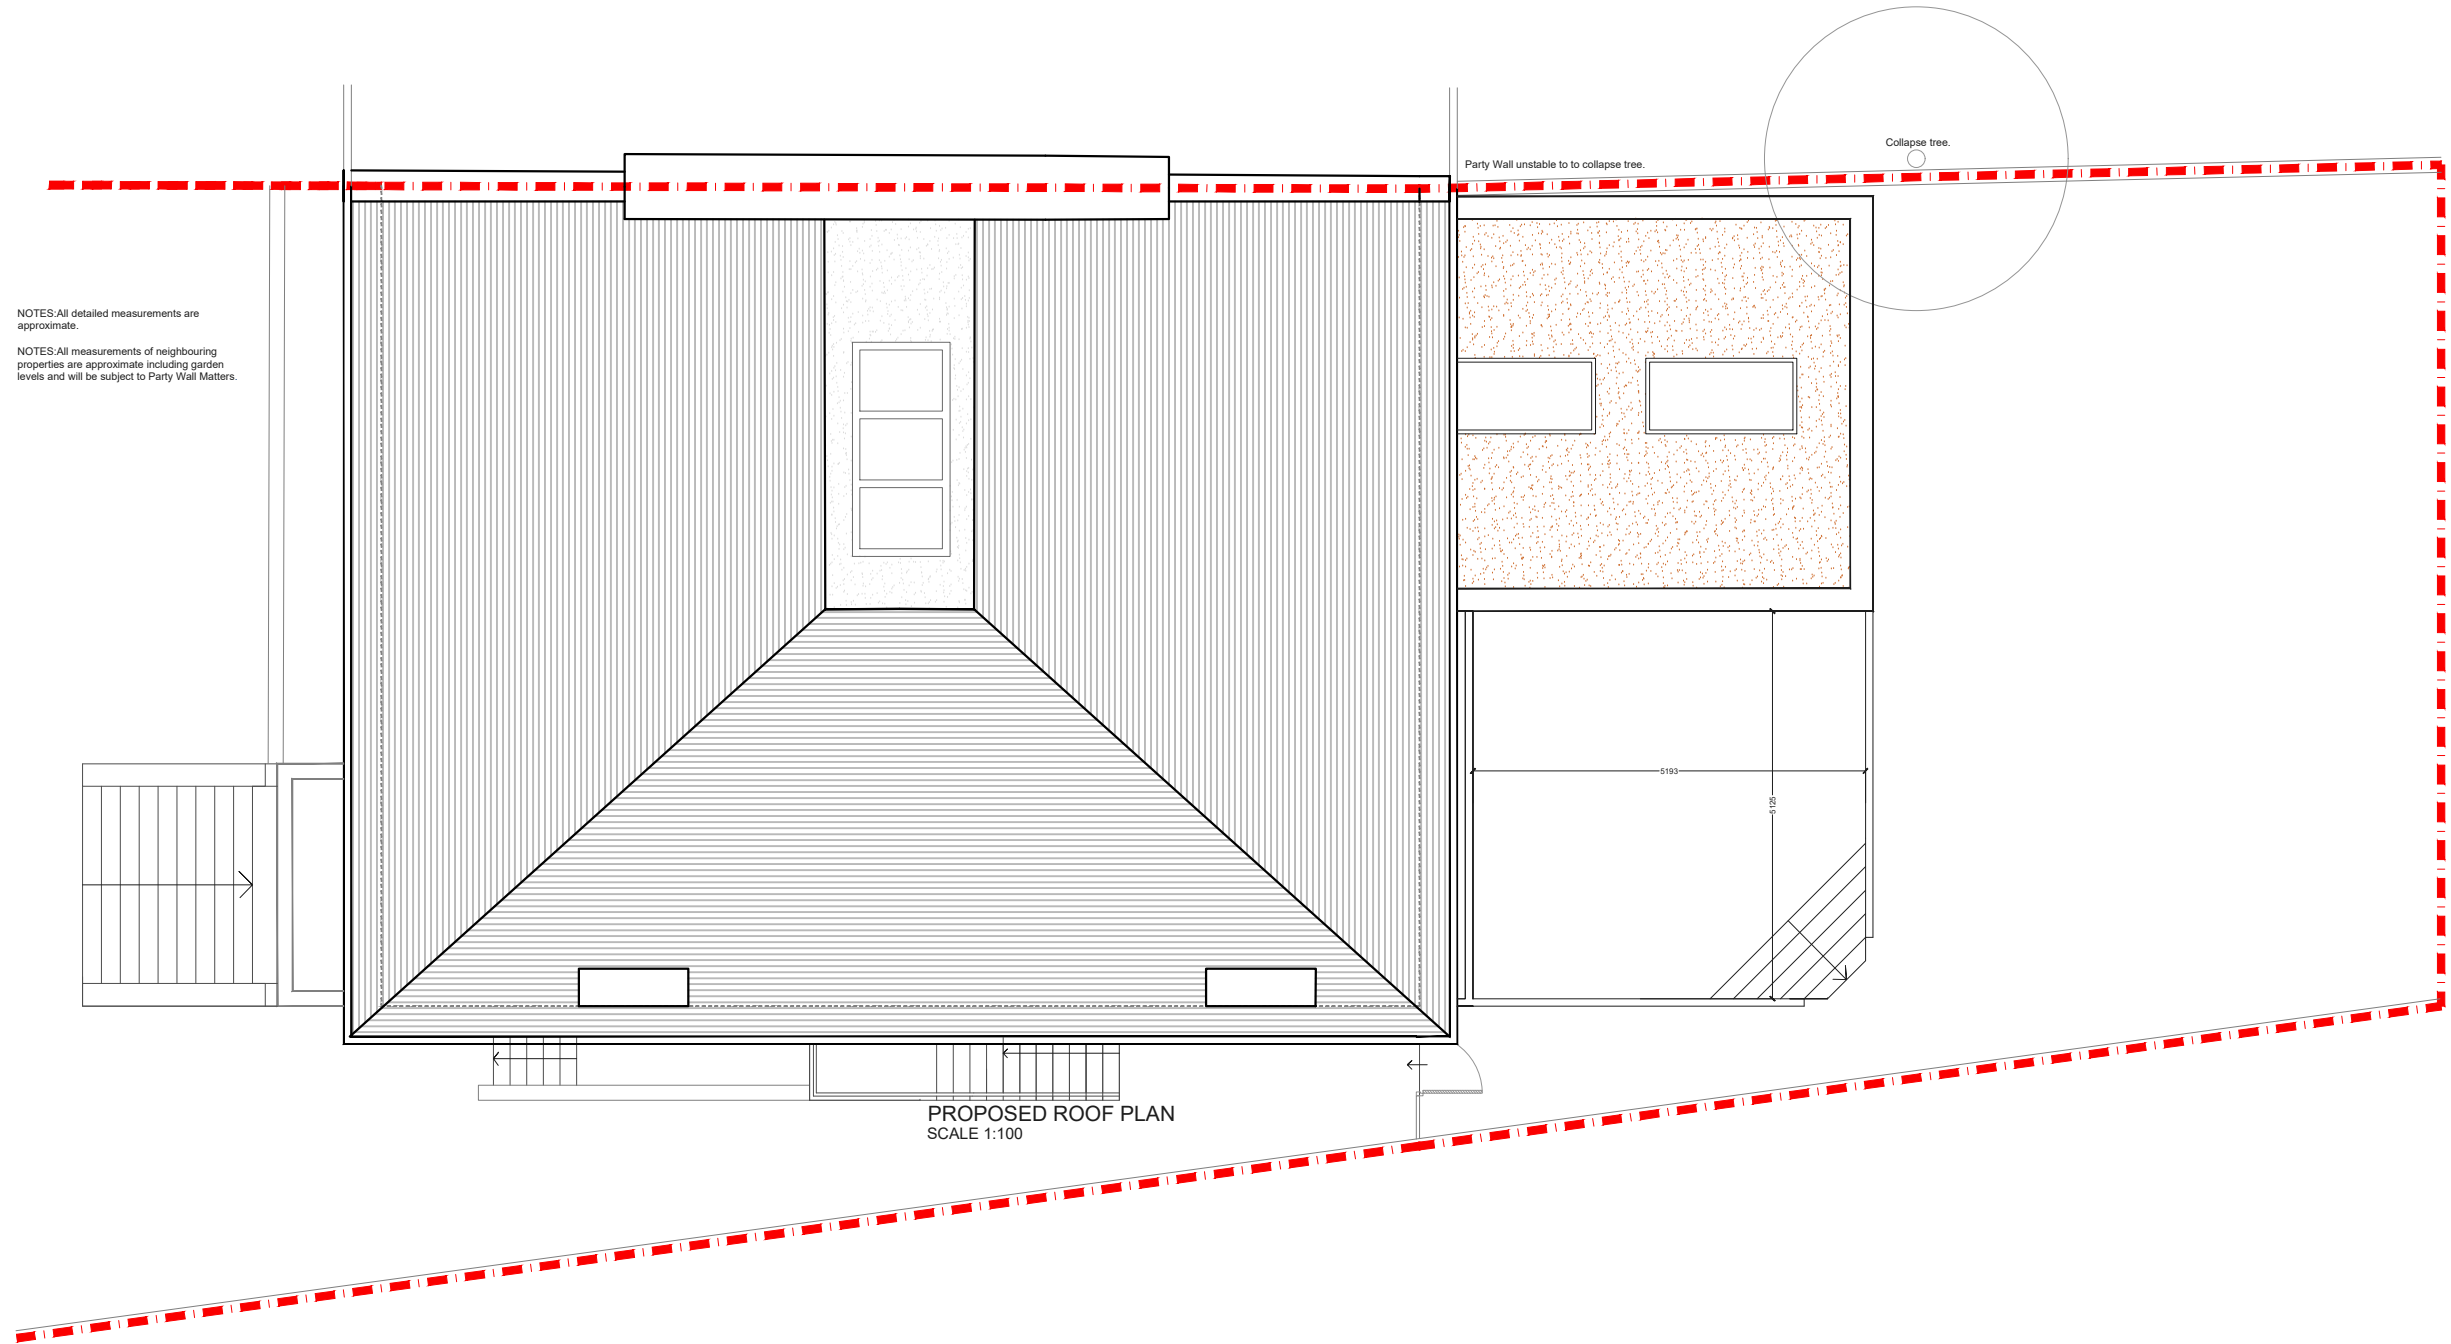

NOTES: All detailed measurements are approximate.
 NOTES: All measurements of neighbouring properties are approximate including garden levels and will be subject to Party Wall Matters.

PROPOSED SIDE ELEVATION
 SCALE 1:100

REV.	DATE	NOTES	CLIENT	PROJECT ADDRESS	SCALE	DRAWING NO.
			JL	NIGHTINGALE LANE, SW12	1:100@A3	P- 03
				DRAWING TITLE	DATE	
				PROPOSED SIDE ELEVATION	28-04-2021	
					0 1 2 3 4 5 6 7 8 9 10	
					Meters @ 1:100@ A3	