


PROPOSED GROUND FLOOR PLAN
SCALE 1:50

NOTES: All detailed measurements are approximate.

NOTES: All measurements of neighbouring properties are approximate including garden levels and will be subject to Party Wall Matters.

NOTES: All recessed beams assume that the floor thickness is 6 inches. This cannot be confirmed until the opening up work during the build phase.

			CLIENT	CA & GP	PROJECT	ALEXANDRIA ROAD W13	SCALE	1:50@A3	DRAWING NO.	REV.	<p>342 Clapham Road London SW9 9AJ</p> <p>Tel: 0207 242 5353 hello@designteam.co.uk www.designteam.co.uk</p>	
					DRAWING TITLE	PROPOSED GROUND FLOOR PLAN	DATE	26-03-18	DRAWN	SH		P - 1
REV	DATE	NOTES										

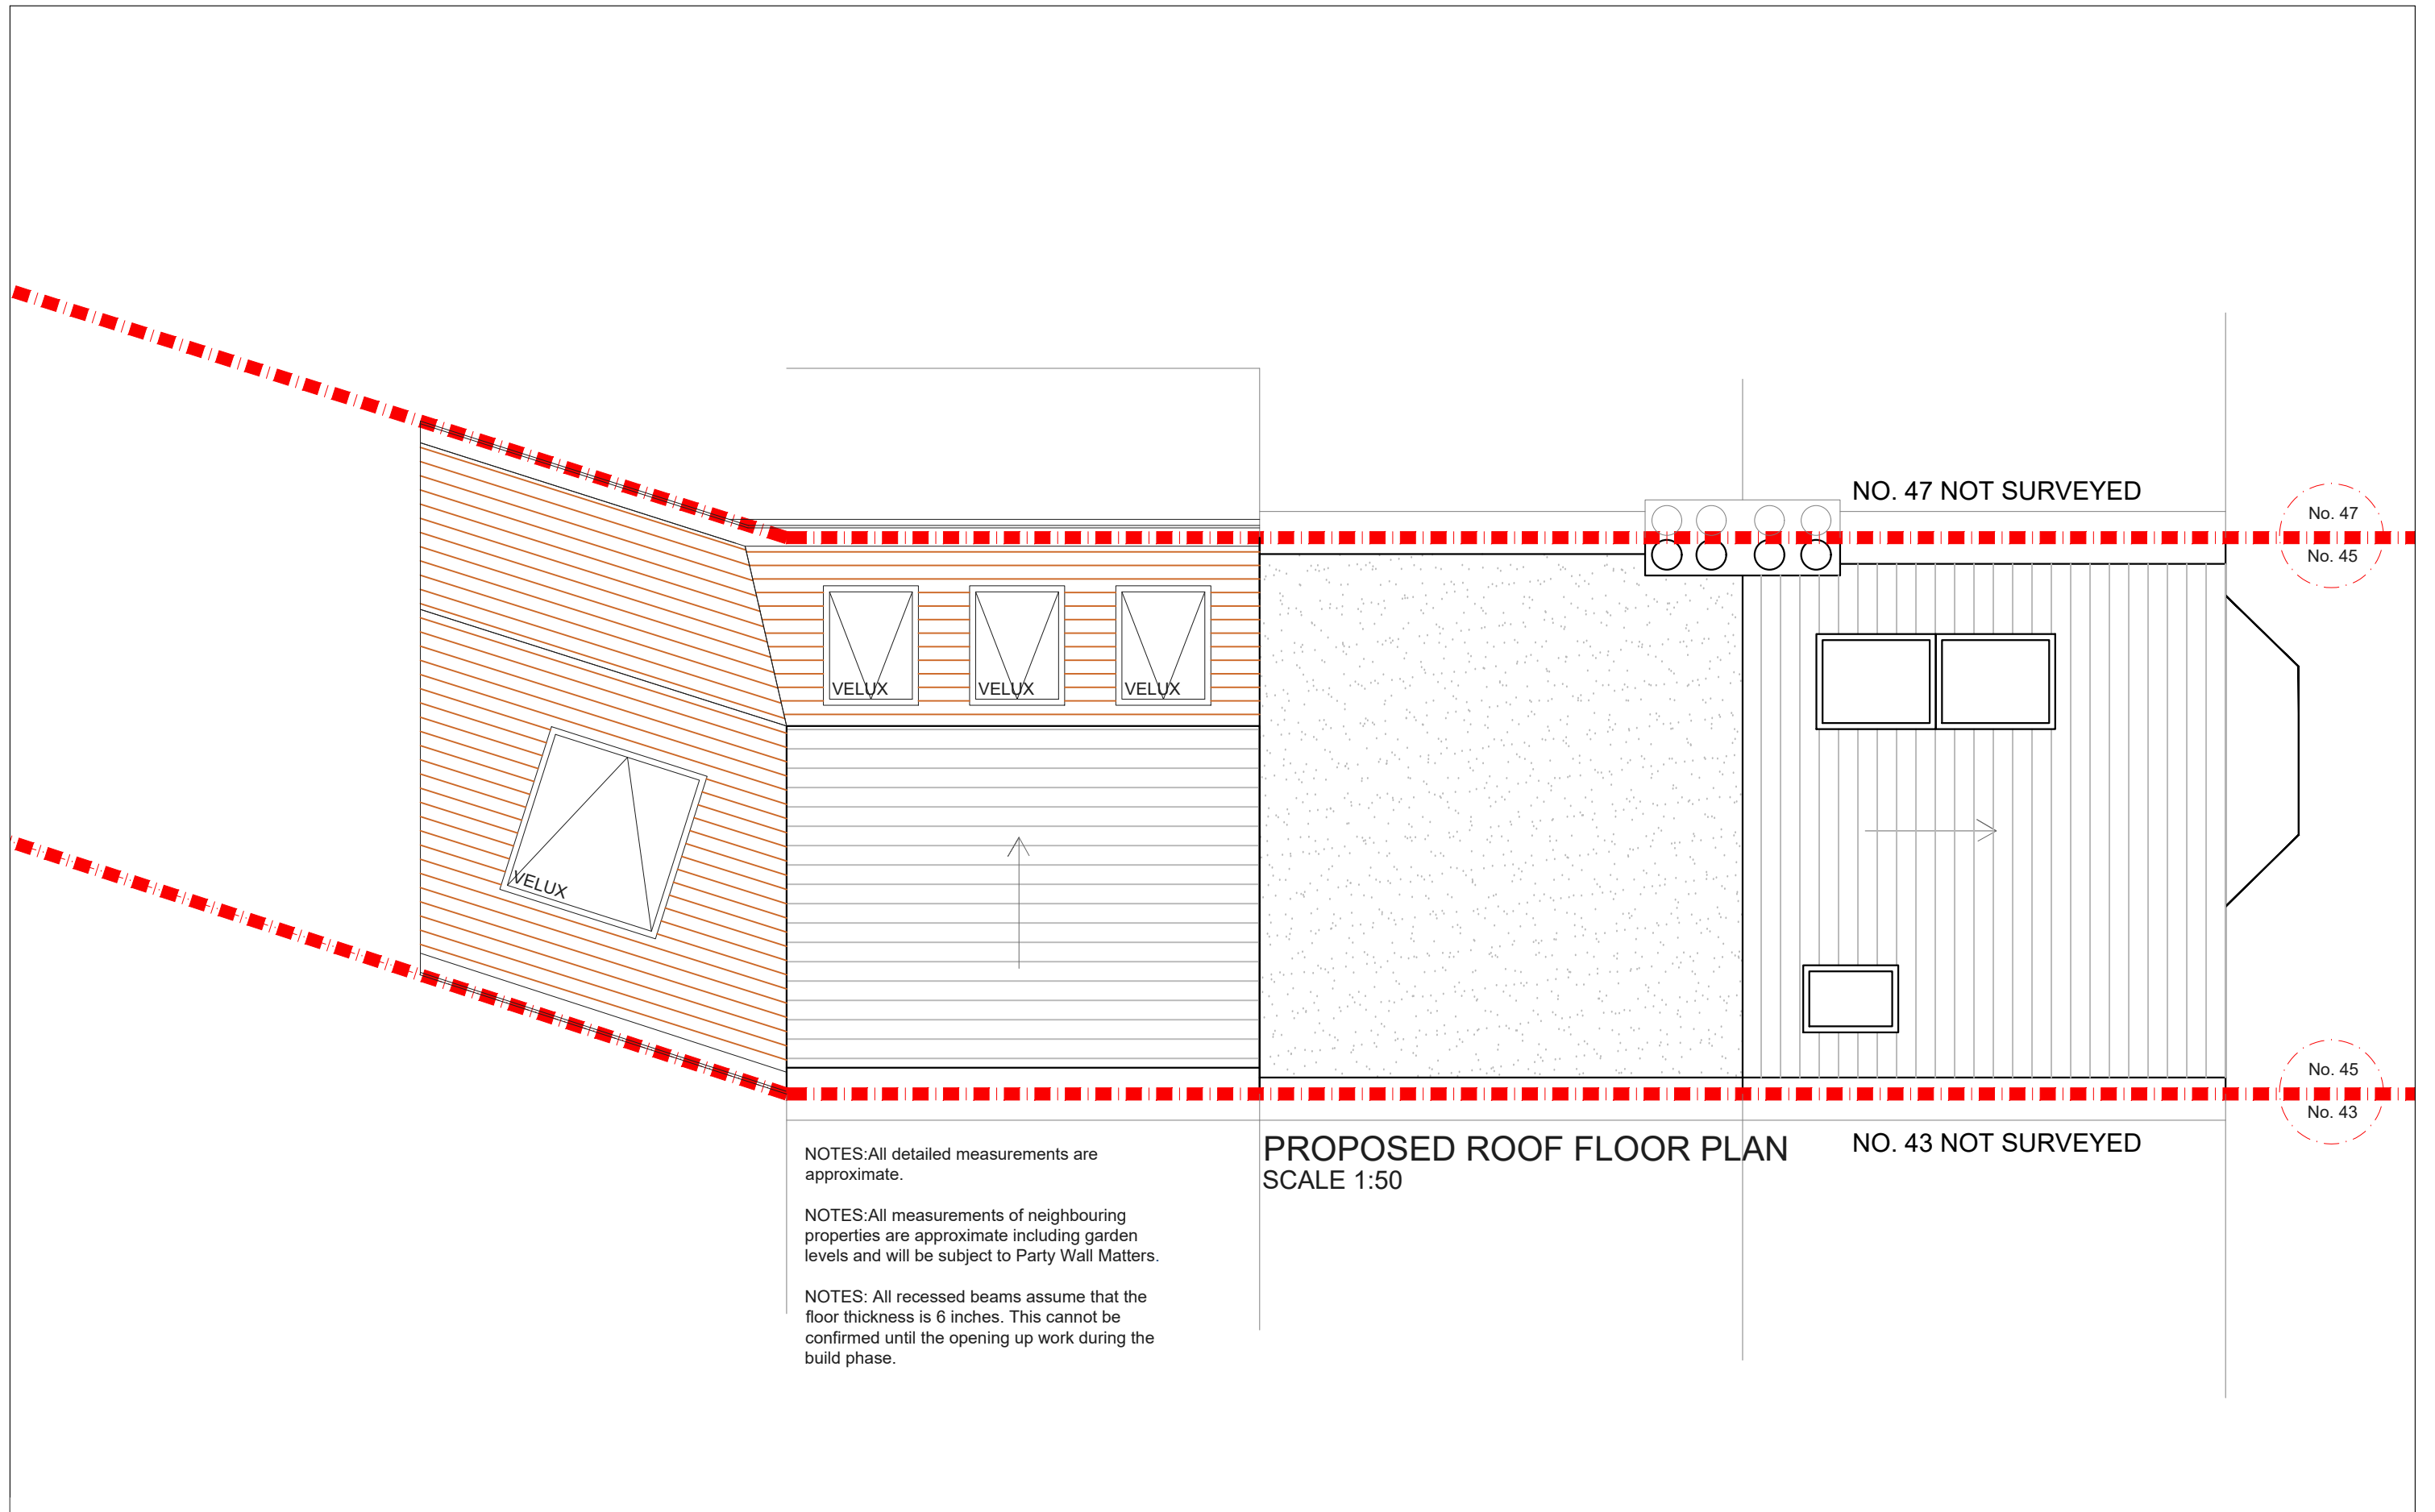


NOTES: All detailed measurements are approximate.

NOTES: All measurements of neighbouring properties are approximate including garden levels and will be subject to Party Wall Matters.

NOTES: All recessed beams assume that the floor thickness is 6 inches. This cannot be confirmed until the opening up work during the build phase.


PROPOSED ROOF FLOOR PLAN NO. 43 NOT SURVEYED
SCALE 1:50

			CLIENT	CA & GP	PROJECT	ALEXANDRIA ROAD W13	SCALE	1:50@A3	DRAWING NO.	REV.	<p>342 Clapham Road London SW9 9AJ Tel: 0207 242 5353 hello@designnteam.co.uk www.designnteam.co.uk</p>	
					DRAWING TITLE	PROPOSED ROOF FLOOR PLAN	DATE	26-03-18	DRAWN	SH		P - 2
REV	DATE	NOTES										

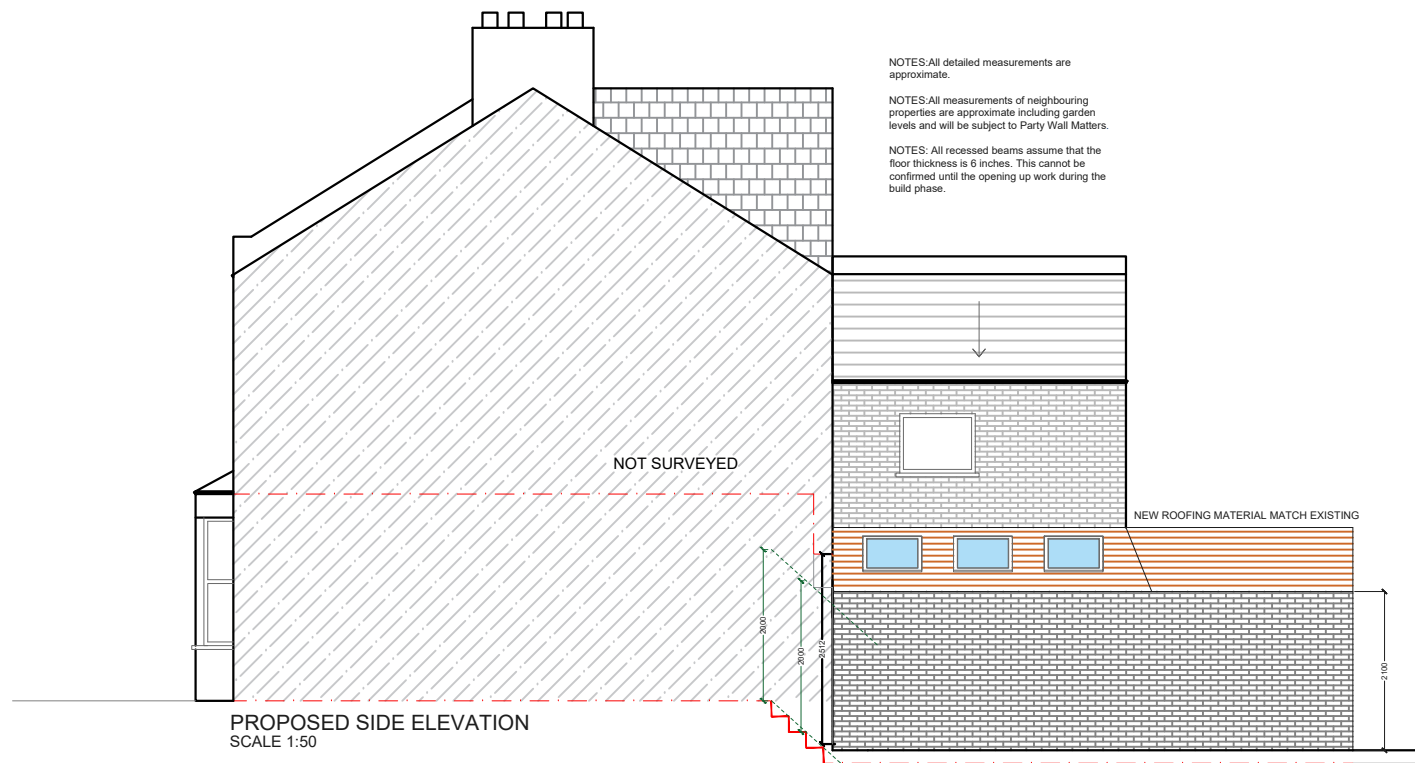


PROPOSED SIDE ELEVATION
SCALE 1:50

NOTES: All detailed measurements are approximate.
NOTES: All measurements of neighbouring properties are approximate including garden levels and will be subject to Party Wall Matters.
NOTES: All recessed beams assume that the floor thickness is 6 inches. This cannot be confirmed until the opening up work during the build phase.

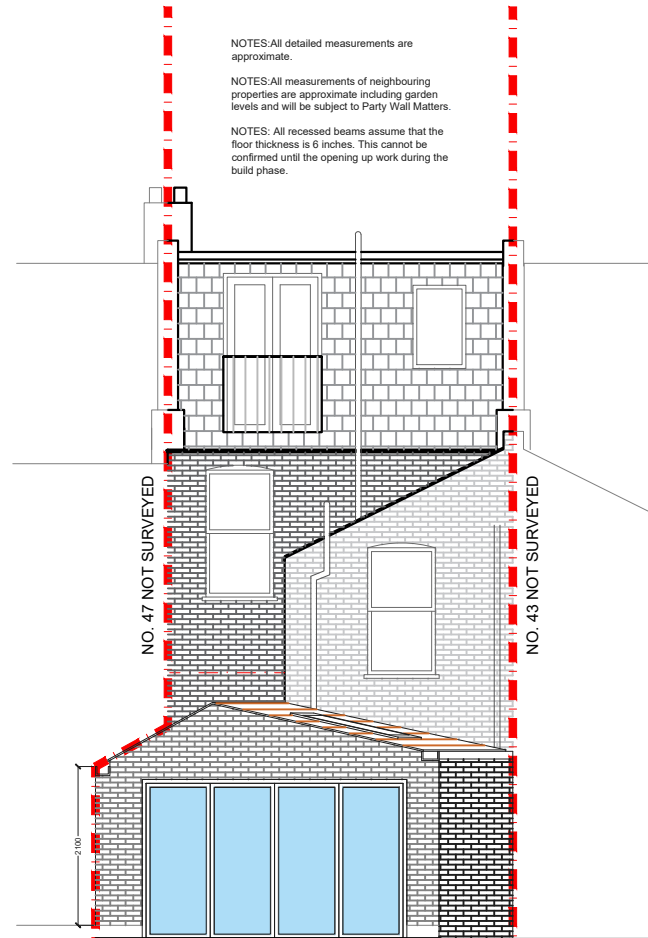

PROPOSED REAR ELEVATION
SCALE 1:50

NOTES: All detailed measurements are approximate.
NOTES: All measurements of neighbouring properties are approximate including garden levels and will be subject to Party Wall Matters.
NOTES: All recessed beams assume that the floor thickness is 6 inches. This cannot be confirmed until the opening up work during the build phase.

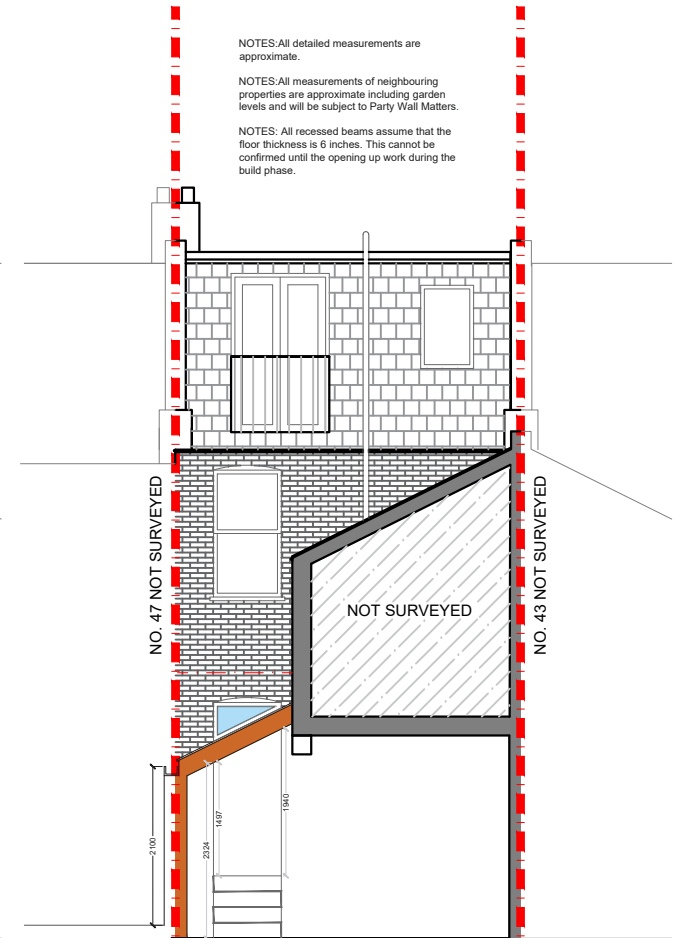

PROPOSED SECTION A_A
SCALE 1:50

NOTES: All detailed measurements are approximate.
NOTES: All measurements of neighbouring properties are approximate including garden levels and will be subject to Party Wall Matters.
NOTES: All recessed beams assume that the floor thickness is 6 inches. This cannot be confirmed until the opening up work during the build phase.

			CLIENT	CA & GP	PROJECT	ALEXANDRIA ROAD W13	SCALE	1:100@A3	DRAWING NO.	REV.	
							DATE	26-03-18	DRAWN	SH	P - 3
					DRAWING TITLE	PROPOSED ELEVATIONS	<p>Meters @ 1:100@ A3</p>				
REV	DATE	NOTES									<p>designteam</p> <p>342 Clapham Road London SW9 9AJ</p> <p>Tel: 0207 242 5353 hello@designteam.co.uk www.designteam.co.uk</p>