


**PROPOSED GROUND FLOOR PLAN**  
SCALE 1:50

NOTES: All detailed measurements are approximate.

NOTES: All measurements of neighbouring properties are approximate including garden levels and will be subject to Party Wall Matters.

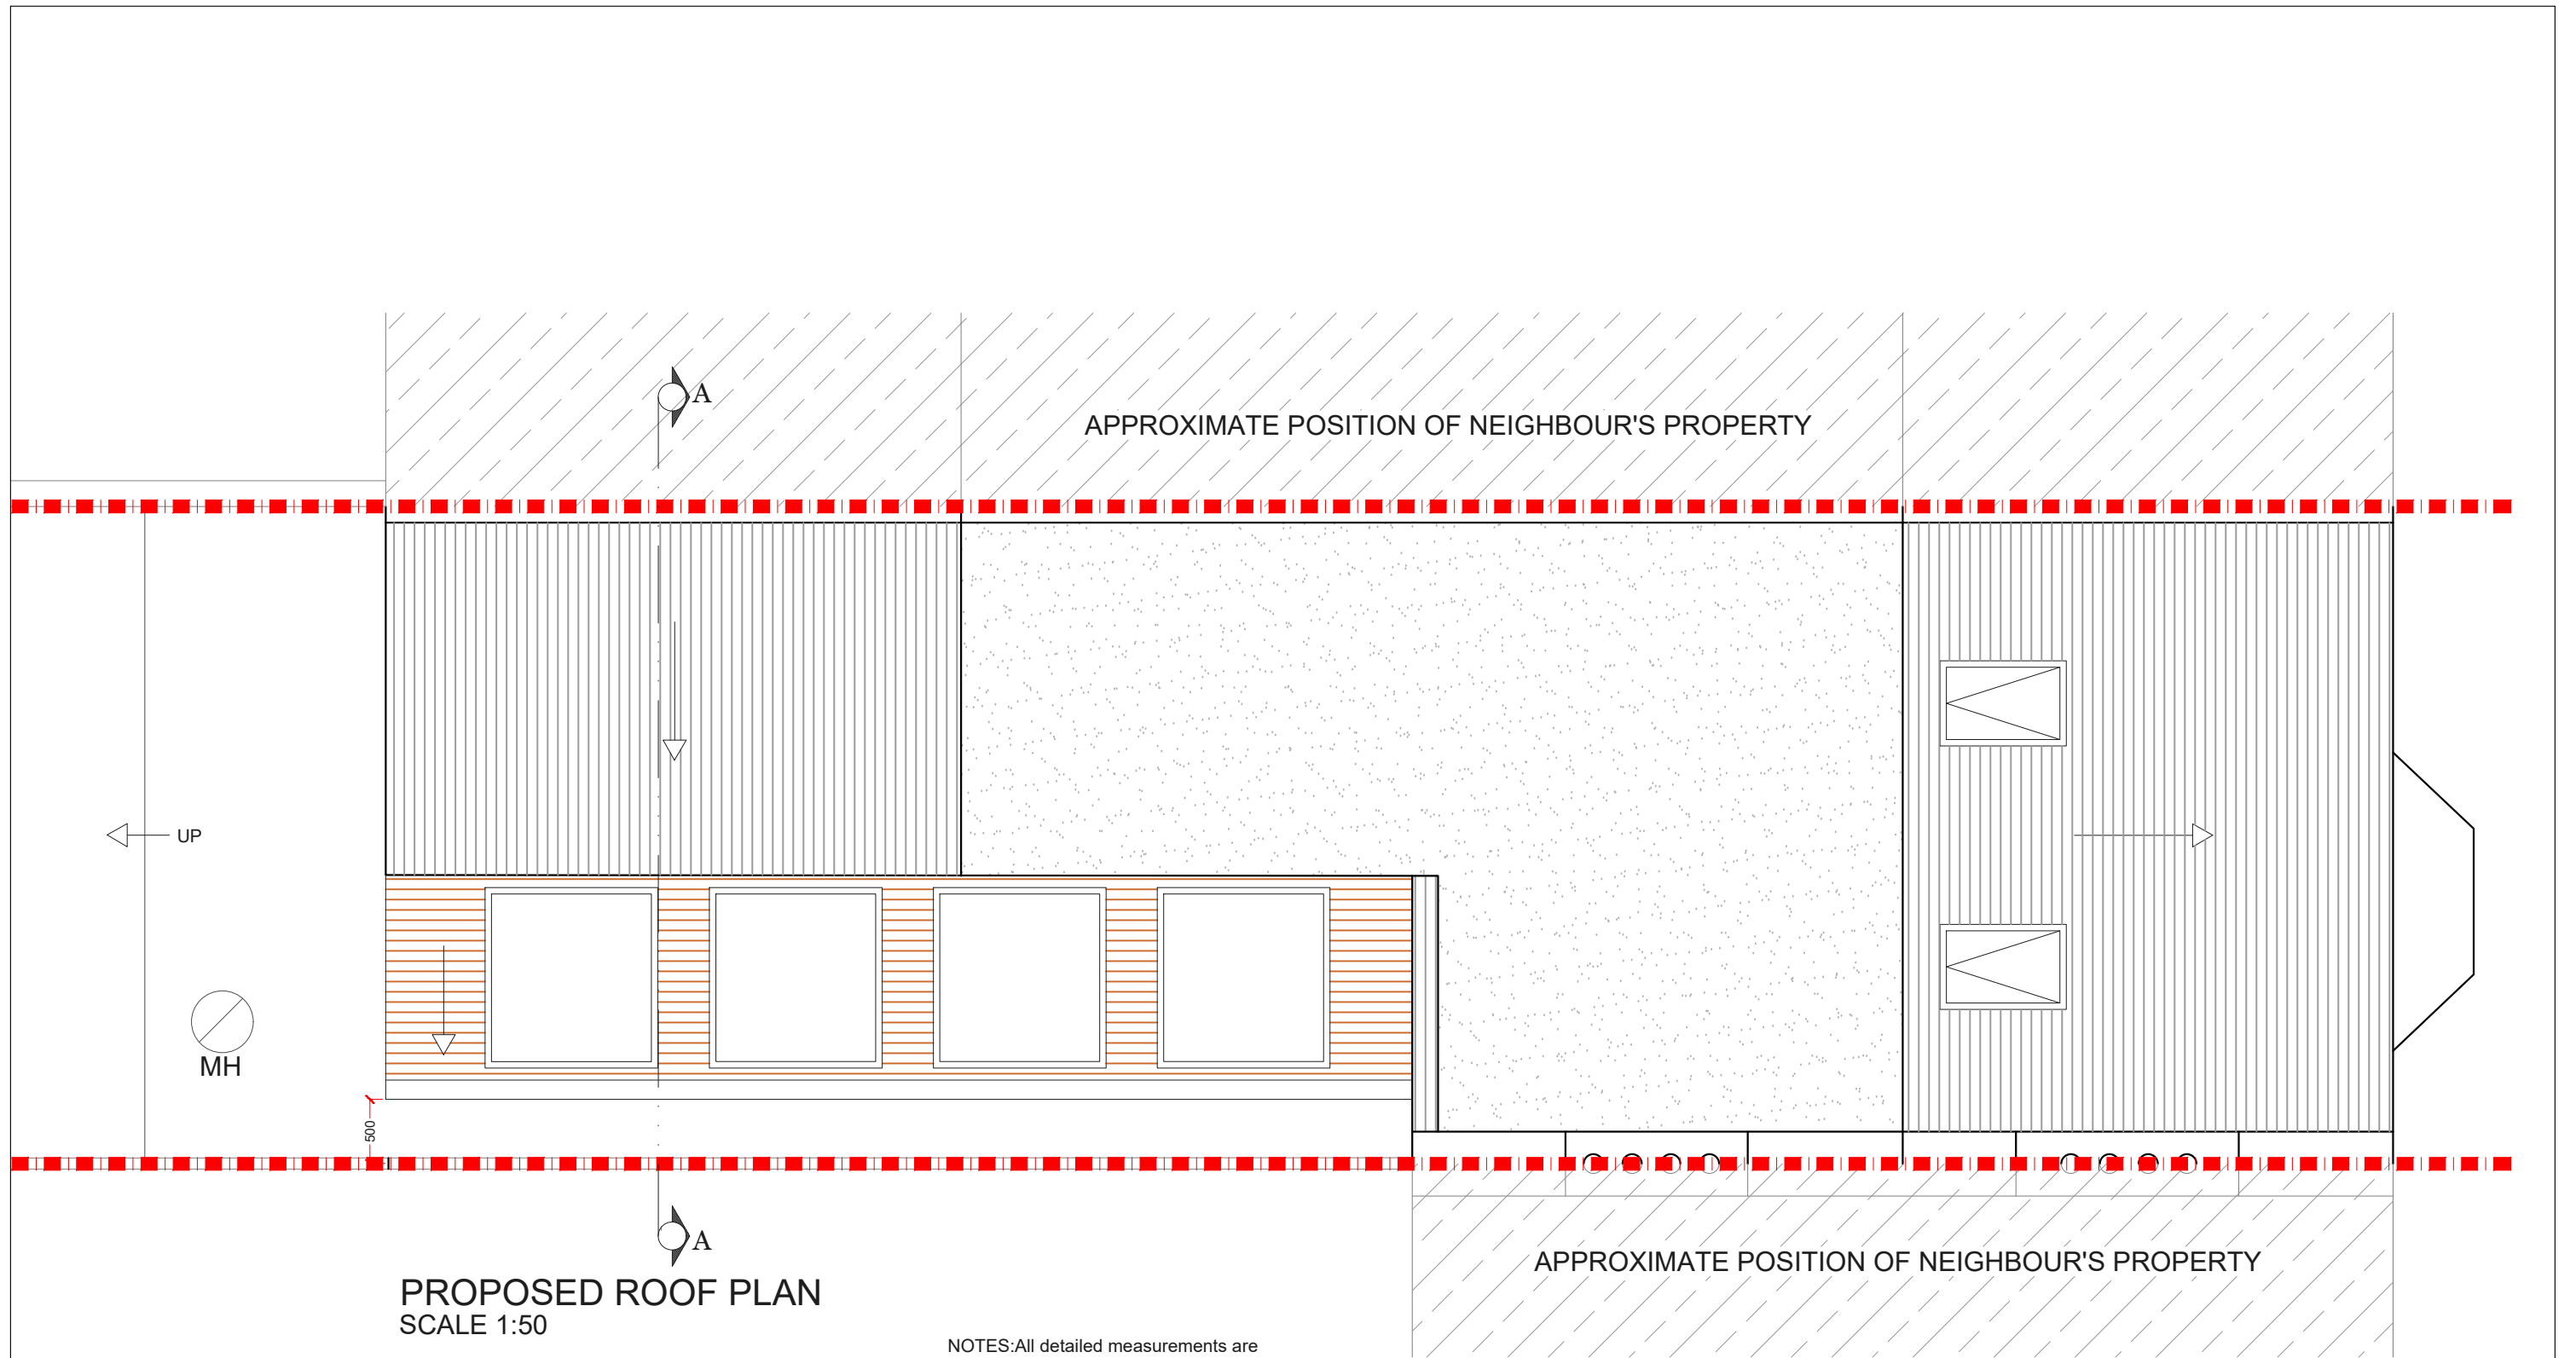

			CLIENT	PROJECT		SCALE	DRAWING NO.	REV.
			KOL	ANNANDALE ROAD SE10		1:50@A3	P - 1	
				DRAWING TITLE		DATE		DRAWN
REV	DATE	NOTES	PROPOSED GROUND FLOOR PLAN		16-03-18		SD	
					<p>Meters @ 1:50@ A3</p>		<p>342 Clapham Road London SW9 9AJ Tel: 0207 242 5353 hello@designteam.co.uk www.designteam.co.uk</p>	




**PROPOSED ROOF PLAN**  
SCALE 1:50


NOTES: All detailed measurements are approximate.

NOTES: All measurements of neighbouring properties are approximate including garden levels and will be subject to Party Wall Matters.

			CLIENT	KOL	PROJECT	ANNANDALE ROAD SE10	SCALE	1:50@A3	DRAWING NO.	REV.	 342 Clapham Road London SW9 9AJ Tel: 0207 242 5353 hello@designteam.co.uk www.designteam.co.uk	
					DRAWING TITLE	PROPOSED ROOF PLAN	DATE	16-03-18	DRAWN	SD		P - 2
REV	DATE	NOTES										

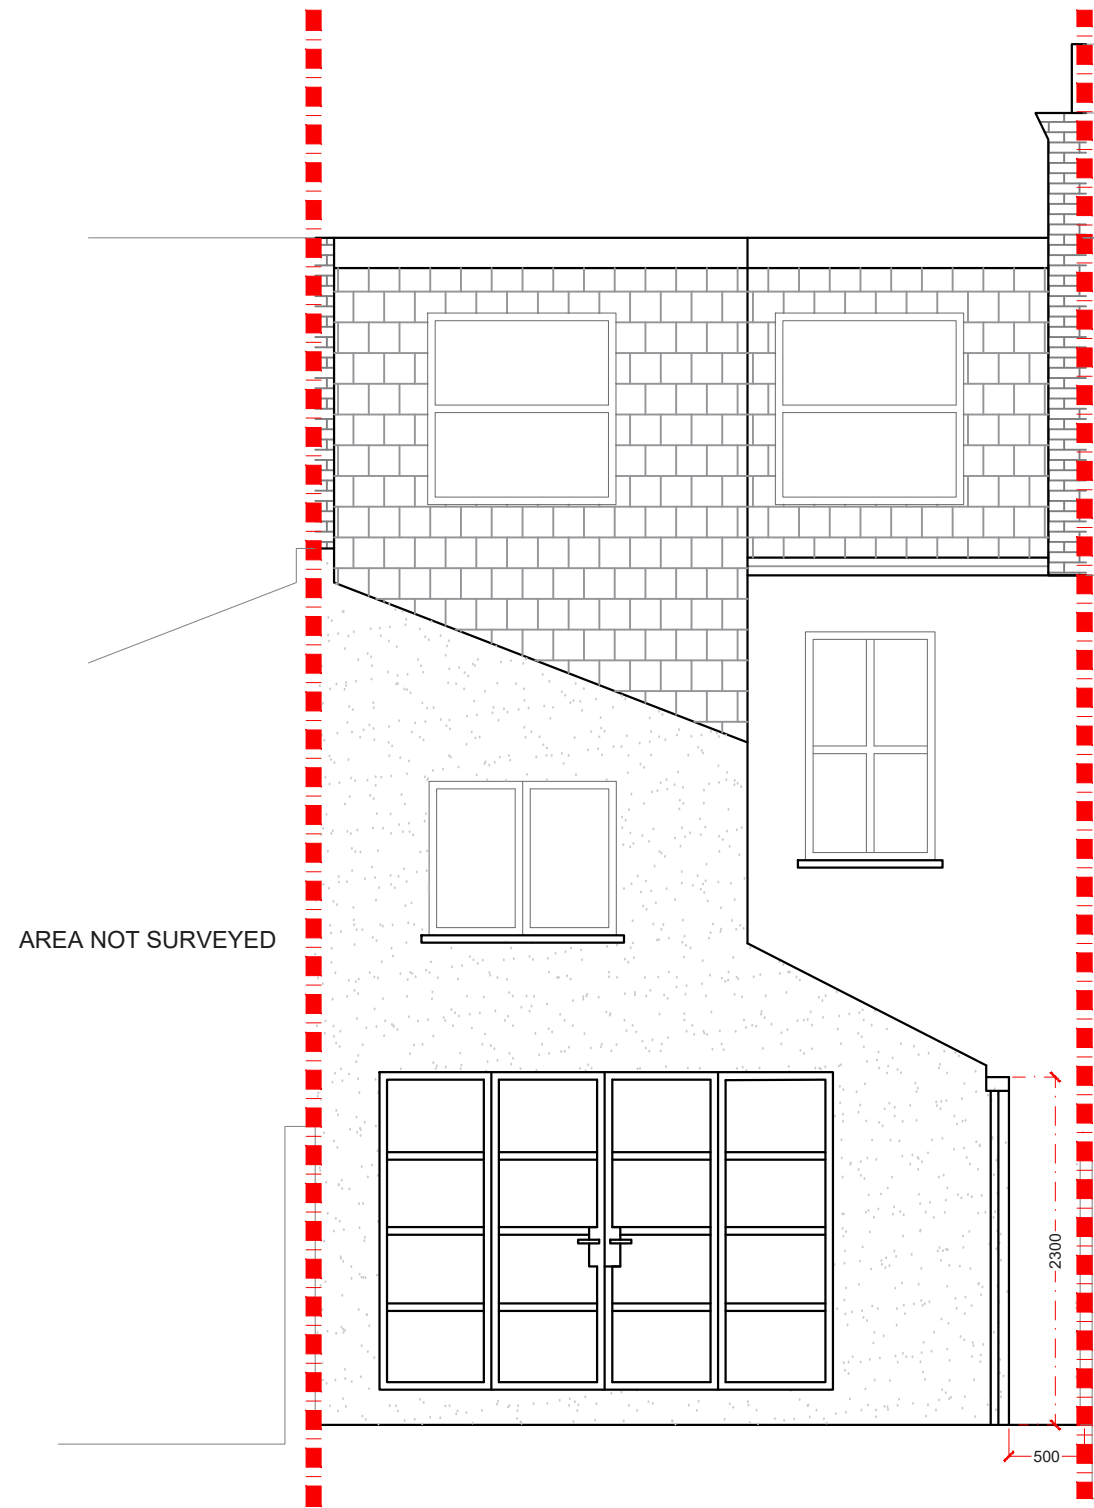

**PROPOSED REAR ELEVATION**  
SCALE 1:50

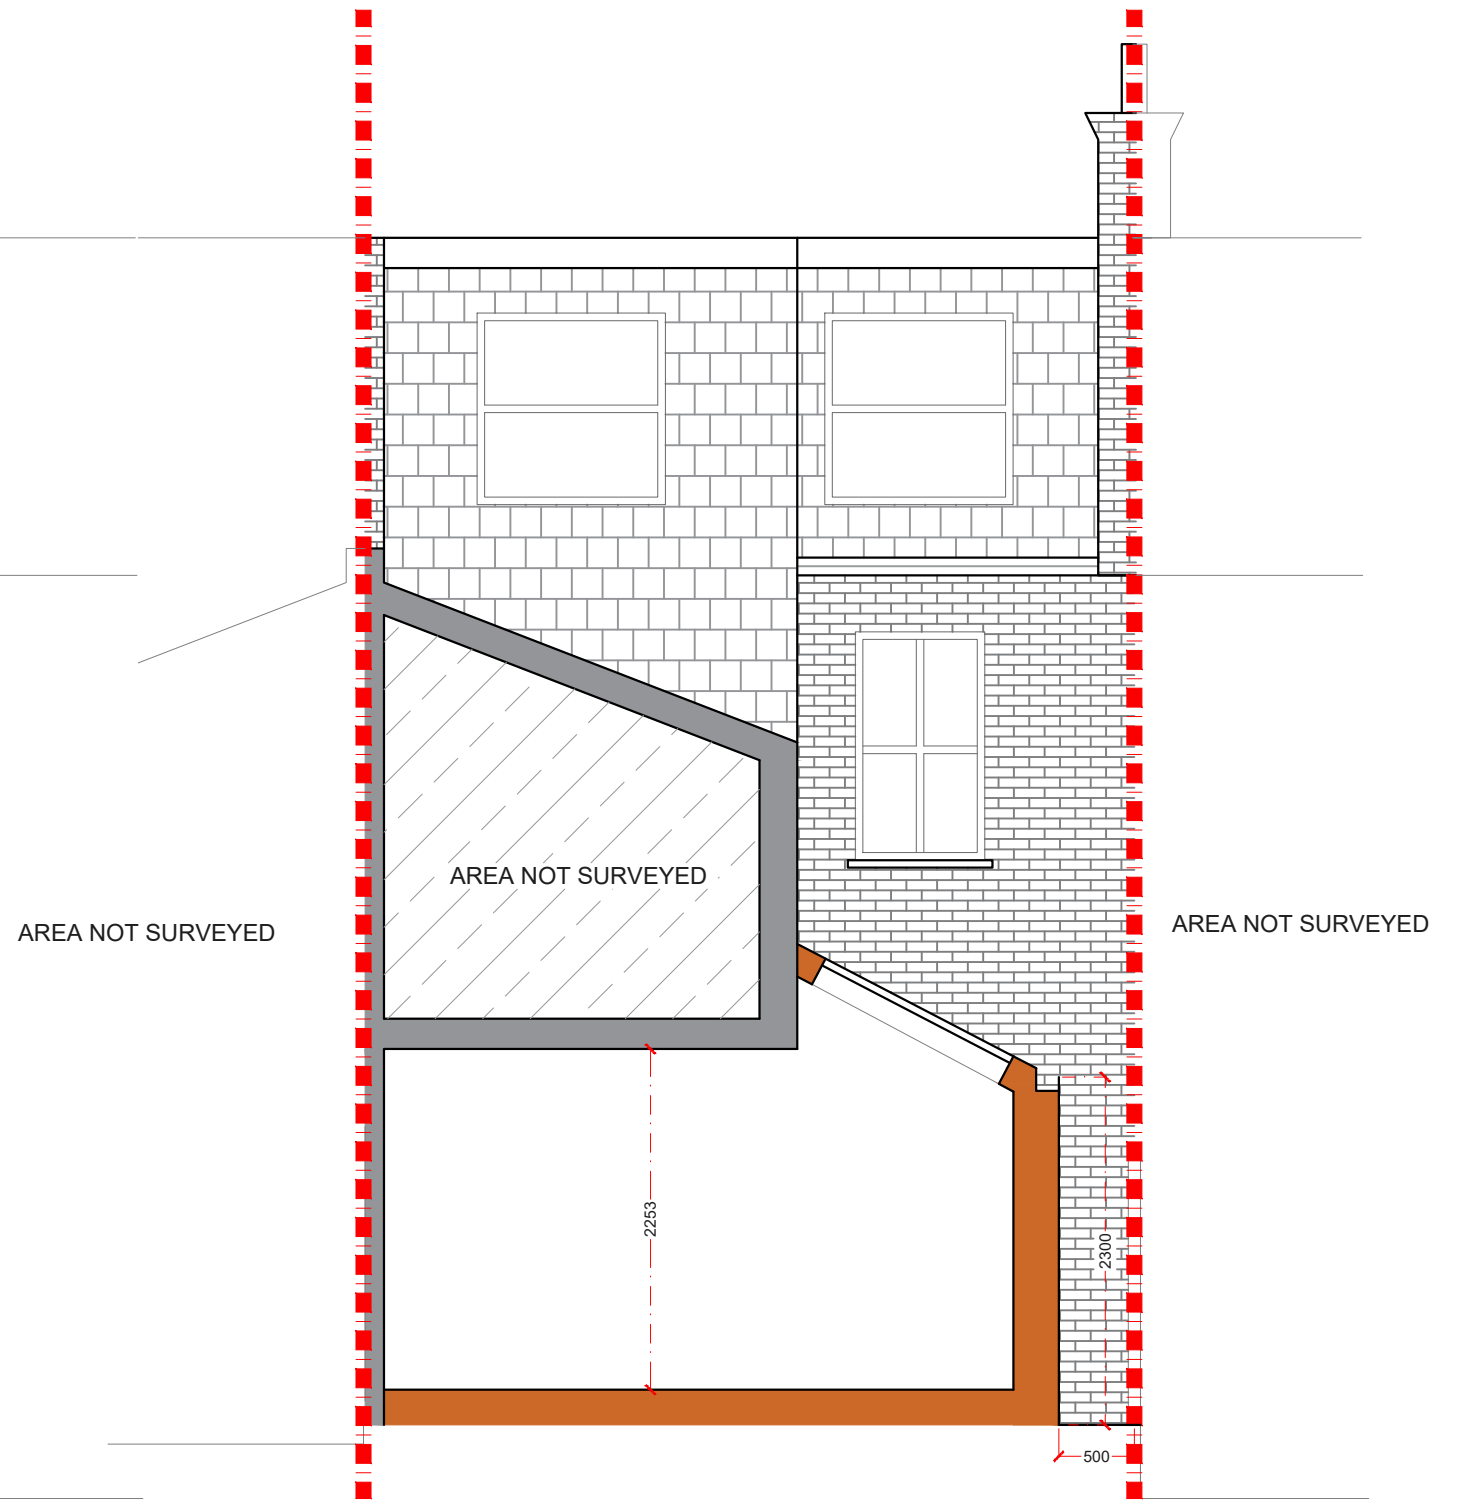

**PROPOSED SECTION AA**  
SCALE 1:50

NOTES: All detailed measurements are approximate.

NOTES: All measurements of neighbouring properties are approximate including garden levels and will be subject to Party Wall Matters.

			CLIENT	KOL	PROJECT	ANNANDALE ROAD SE10	SCALE	1:50@A3	DRAWING NO.	P - 3	REV.	
					DRAWING TITLE	PROPOSED REAR ELEVATION AND SECTION AA	DATE	16-03-18	DRAWN	SD		
REV	DATE	NOTES					<p>Meters @ 1:50@ A3</p>			<p>342 Clapham Road London SW9 9AJ</p> <p>Tel: 0207 242 5353 hello@designteam.co.uk www.designteam.co.uk</p>		