





CLIENT	PROJECT		SCALE	DRAWING NO.	REV.
GD	BALACLAVA ROAD SE1		1:50@A3		
	DRAWING TITLE		DATE	DRAWN	
	PROPOSED GROUND AND FIRST FLOOR PLAN		18-03-16	SD	
REV	DATE	NOTES			
			<p><b>designteam</b> the kitchen extension company</p> <p>Unit 1F 26-32 Voltaire Road London SW4 6DH</p> <p>Tel: 0207 242 5353 hello@designteamldn.com www.designteamldn.com</p>		

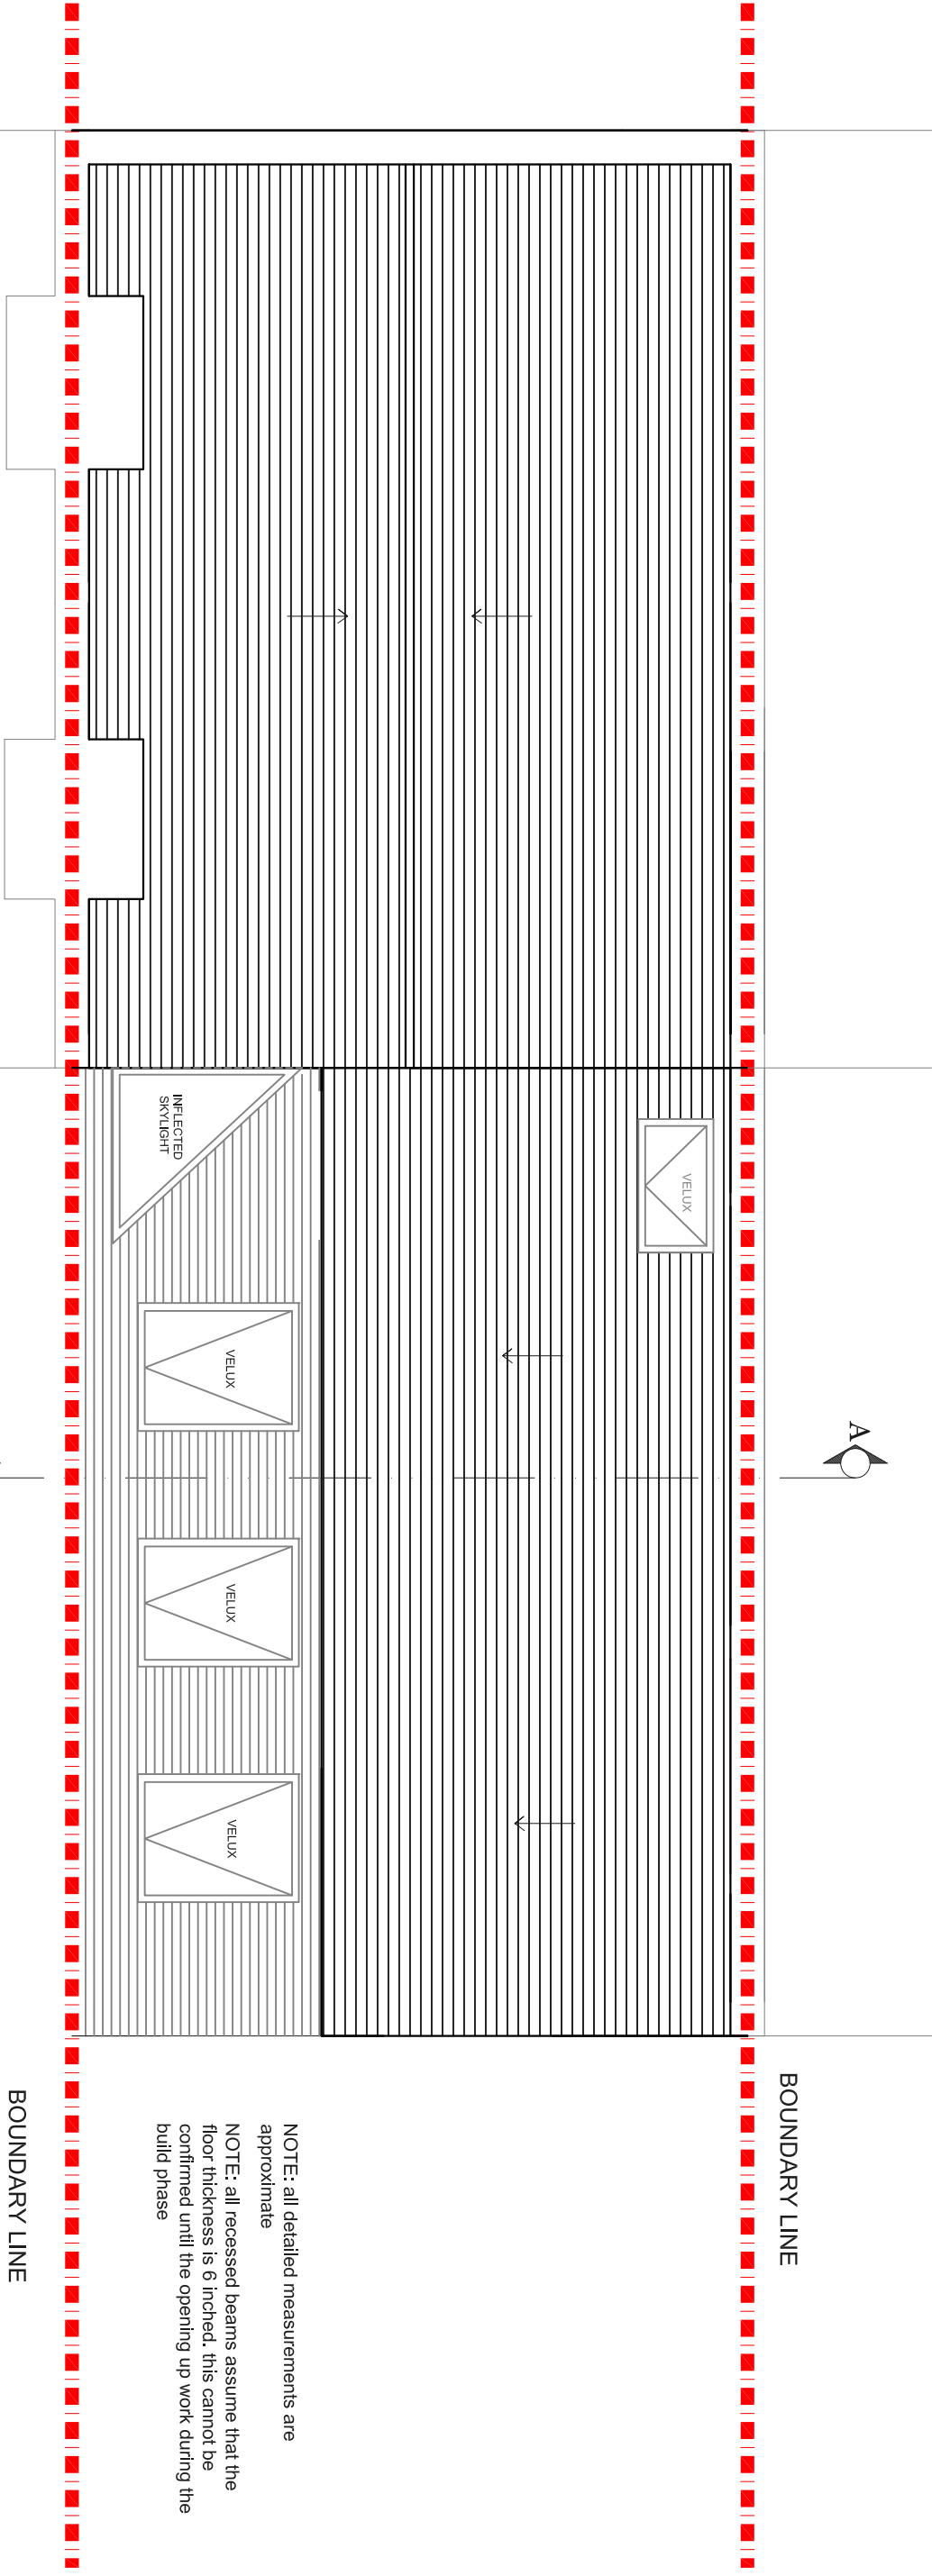

**PROPOSED ROOF PLAN**  
SCALE 1:50

NOTE: all detailed measurements are approximate  
NOTE: all recessed beams assume that the floor thickness is 6 inches, this cannot be confirmed until the opening up work during the build phase

REV	DATE	NOTES	CLIENT	PROJECT	SCALE	DRAWING NO.	REV.	<p><b>designteam</b> the kitchen extension company Unit 1F 26-32 Voltaire Road London SW4 6DH Tel: 0207 242 5353 hello@designteamldn.com www.designteamldn.com</p>
			GD	BALACLAVA ROAD SE1	1:50@A3			
				DRAWING TITLE	DATE	DRAWN		
				PROPOSED ROOF PLAN	18-03-16	SD		
					<p>Meters @ 1:50@ A3</p>			

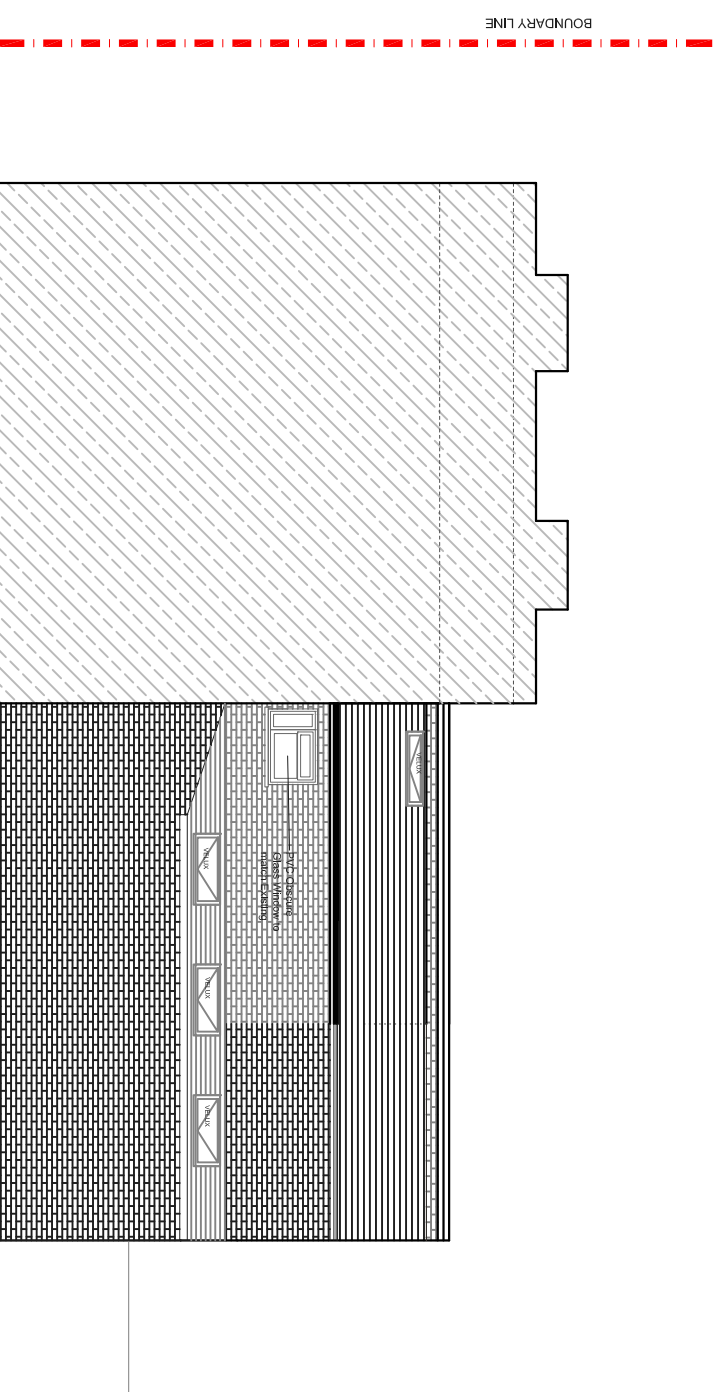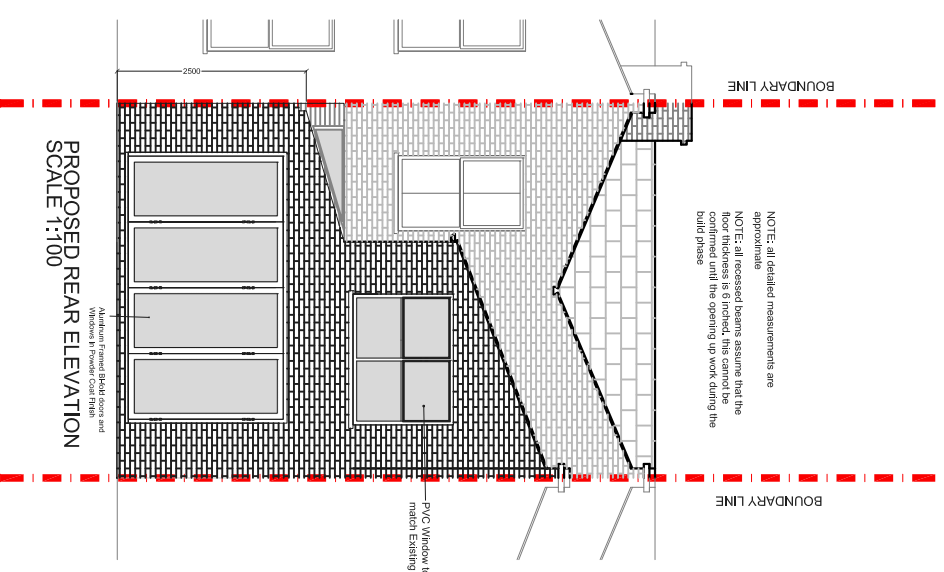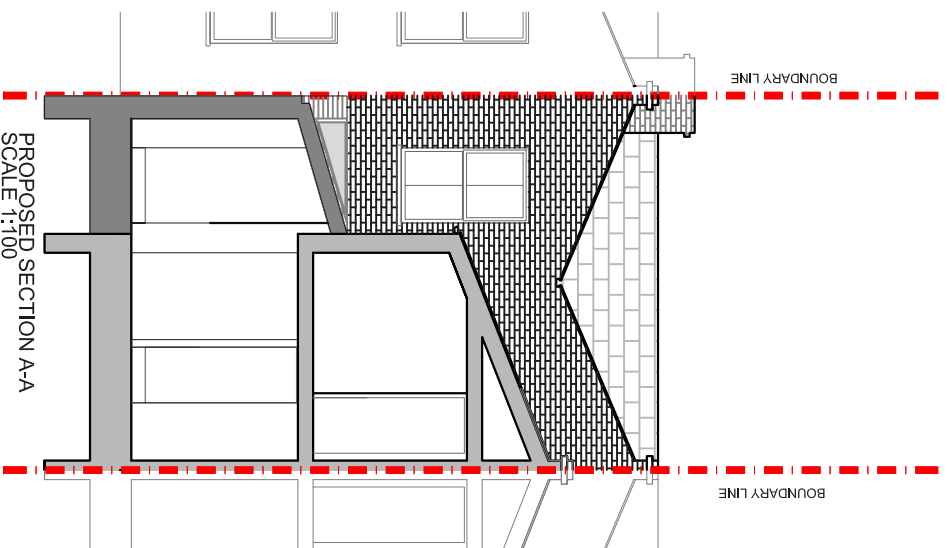

REV	DATE	NOTES

CLIENT	GD
--------	----

PROJECT	BALACLAVA ROAD SE1
DRAWING TITLE	PROPOSED ELEVATIONS

SCALE	1:50@A3	DRAWING NO.	REV.
DATE	18-03-16	DRAWN	SD
<p>Meters @ 1:50@ A3</p>			

**designteam**  
the kitchen extension company

Unit 1F  
26-32 Voltaire Road  
London SW4 6DH

Tel: 0207 242 5353  
hello@designteamldn.com  
www.designteamldn.com