


PROPOSED GROUND FLOOR PLAN
SCALE 1:50

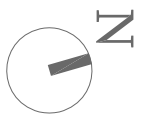

REV DATE NOTES

DRAWINGS TO BE READ IN CONJUNCTION WITH RELEVANT DRAWING AND SPECS. FIGURED DIMENSIONS ONLY. ANY DISCREPANCIES ARE TO BE POINTED TO THE ARCHITECT. THE ARCHITECT IS NOT LIABLE FOR ANY FAULTS NOT RAISED IN THE EVENT THAT A CONTRACTOR OTHER THAN BUILD TEAM HOLBORN LIMITED IS APPOINTED TO EXECUTE THE WORKS. BUILD TEAM HOLBORN LIMITED ACCEPTS NO LIABILITY WHATSOEVER FOR THE SPECIFICATION, CALCULATION OR OTHER INFORMATION AS IT SO EXISTS PERTAINING TO THE PROPOSED WORKS CONTAINED HERewith.

PROJECT **BARLBY ROAD,
LONDON W10**


SCALE **1:50@A3**

DATE **09-05-14**

DRAWING NO. **P1**

DRAWING TITLE **PROPOSED GROUND
FLOOR PLAN**


REV.

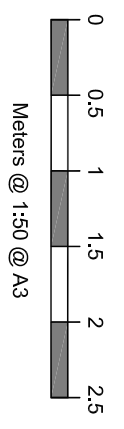


buildteam
the side return extension company

Unit 3D
26-32 Voltaire Road
London SW4 6DH

T 020 7495 6561
info@buildteam.com
www.buildteam.com

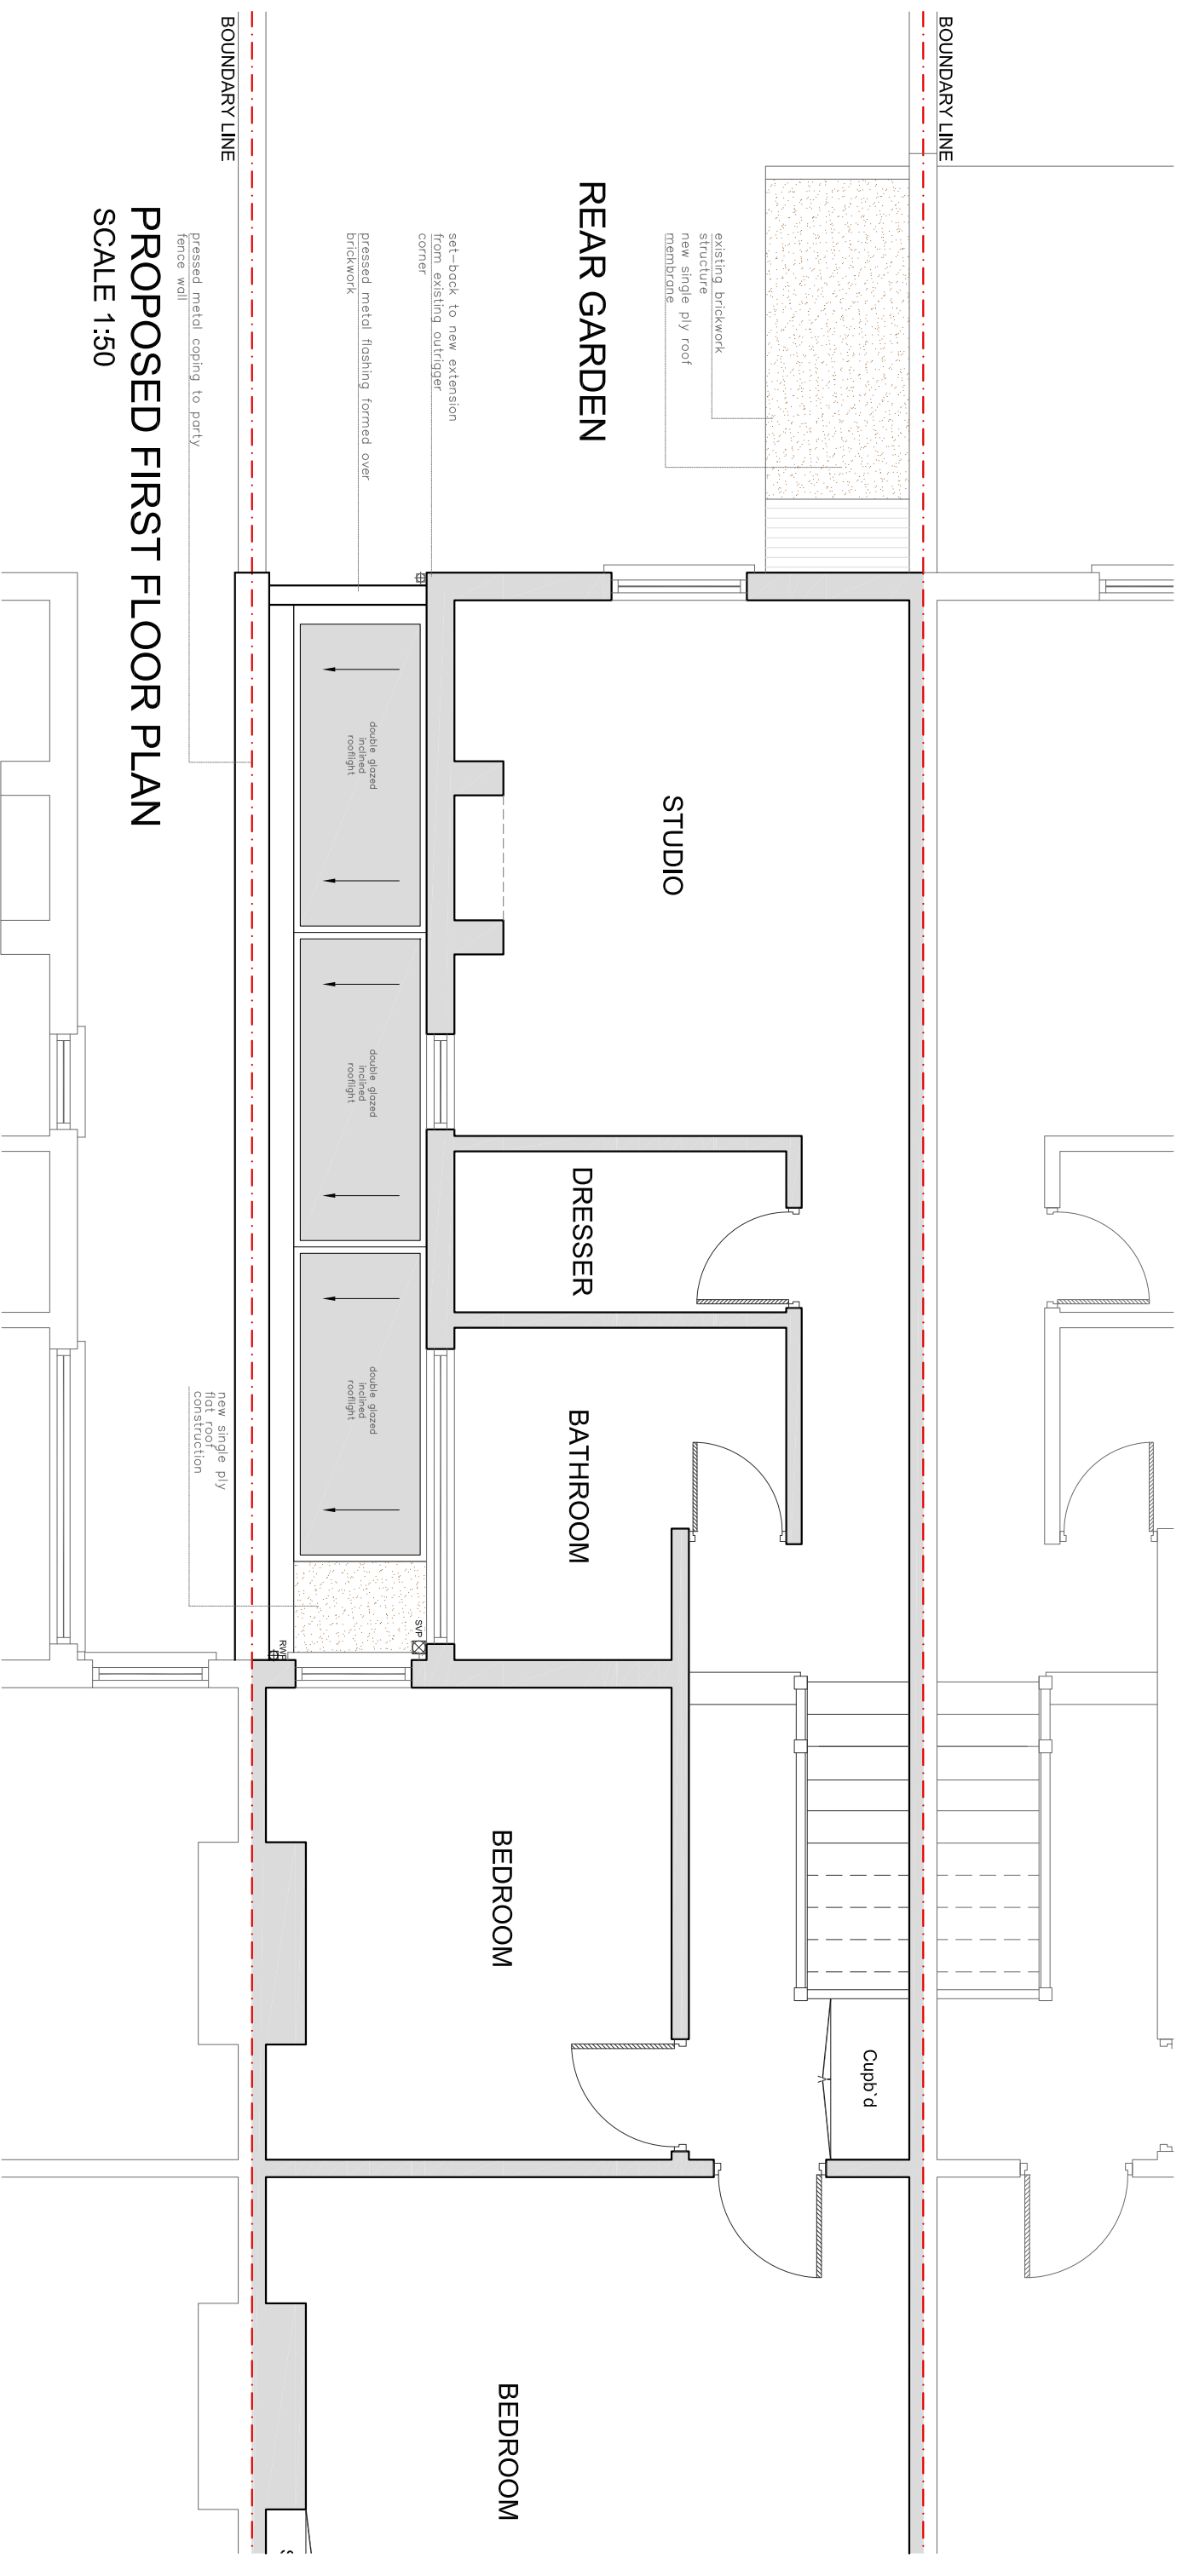


PROPOSED FIRST FLOOR PLAN
SCALE 1:50

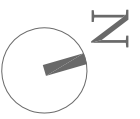


REV DATE NOTES


DRAWINGS TO BE READ IN CONJUNCTION WITH RELEVANT DRAWING AND SPECS. FIGURED DIMENSIONS ONLY. ANY DISCREPANCIES ARE TO BE POINTED TO THE ARCHITECT. THE ARCHITECT IS NOT LIABLE FOR ANY FAULTS NOT RAISED IN THE EVENT THAT A CONTRACTOR OTHER THAN BUILD TEAM HOLBORN LIMITED IS APPOINTED TO EXECUTE THE WORKS. BUILD TEAM HOLBORN LIMITED ACCEPTS NO LIABILITY WHATSOEVER FOR THE SPECIFICATION, CALCULATION OR OTHER INFORMATION AS IT SO EXISTS PERTAINING TO THE PROPOSED WORKS CONTAINED HERewith.

PROJECT: **BARLBY ROAD, LONDON W10**
DRAWING TITLE: **PROPOSED ROOF TOP PLAN**
SCALE: **1:50@A3**
DATE: **09-05-14**
DRAWN: **FU**
DRAWING NO.: **P2**
REV.

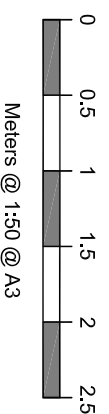

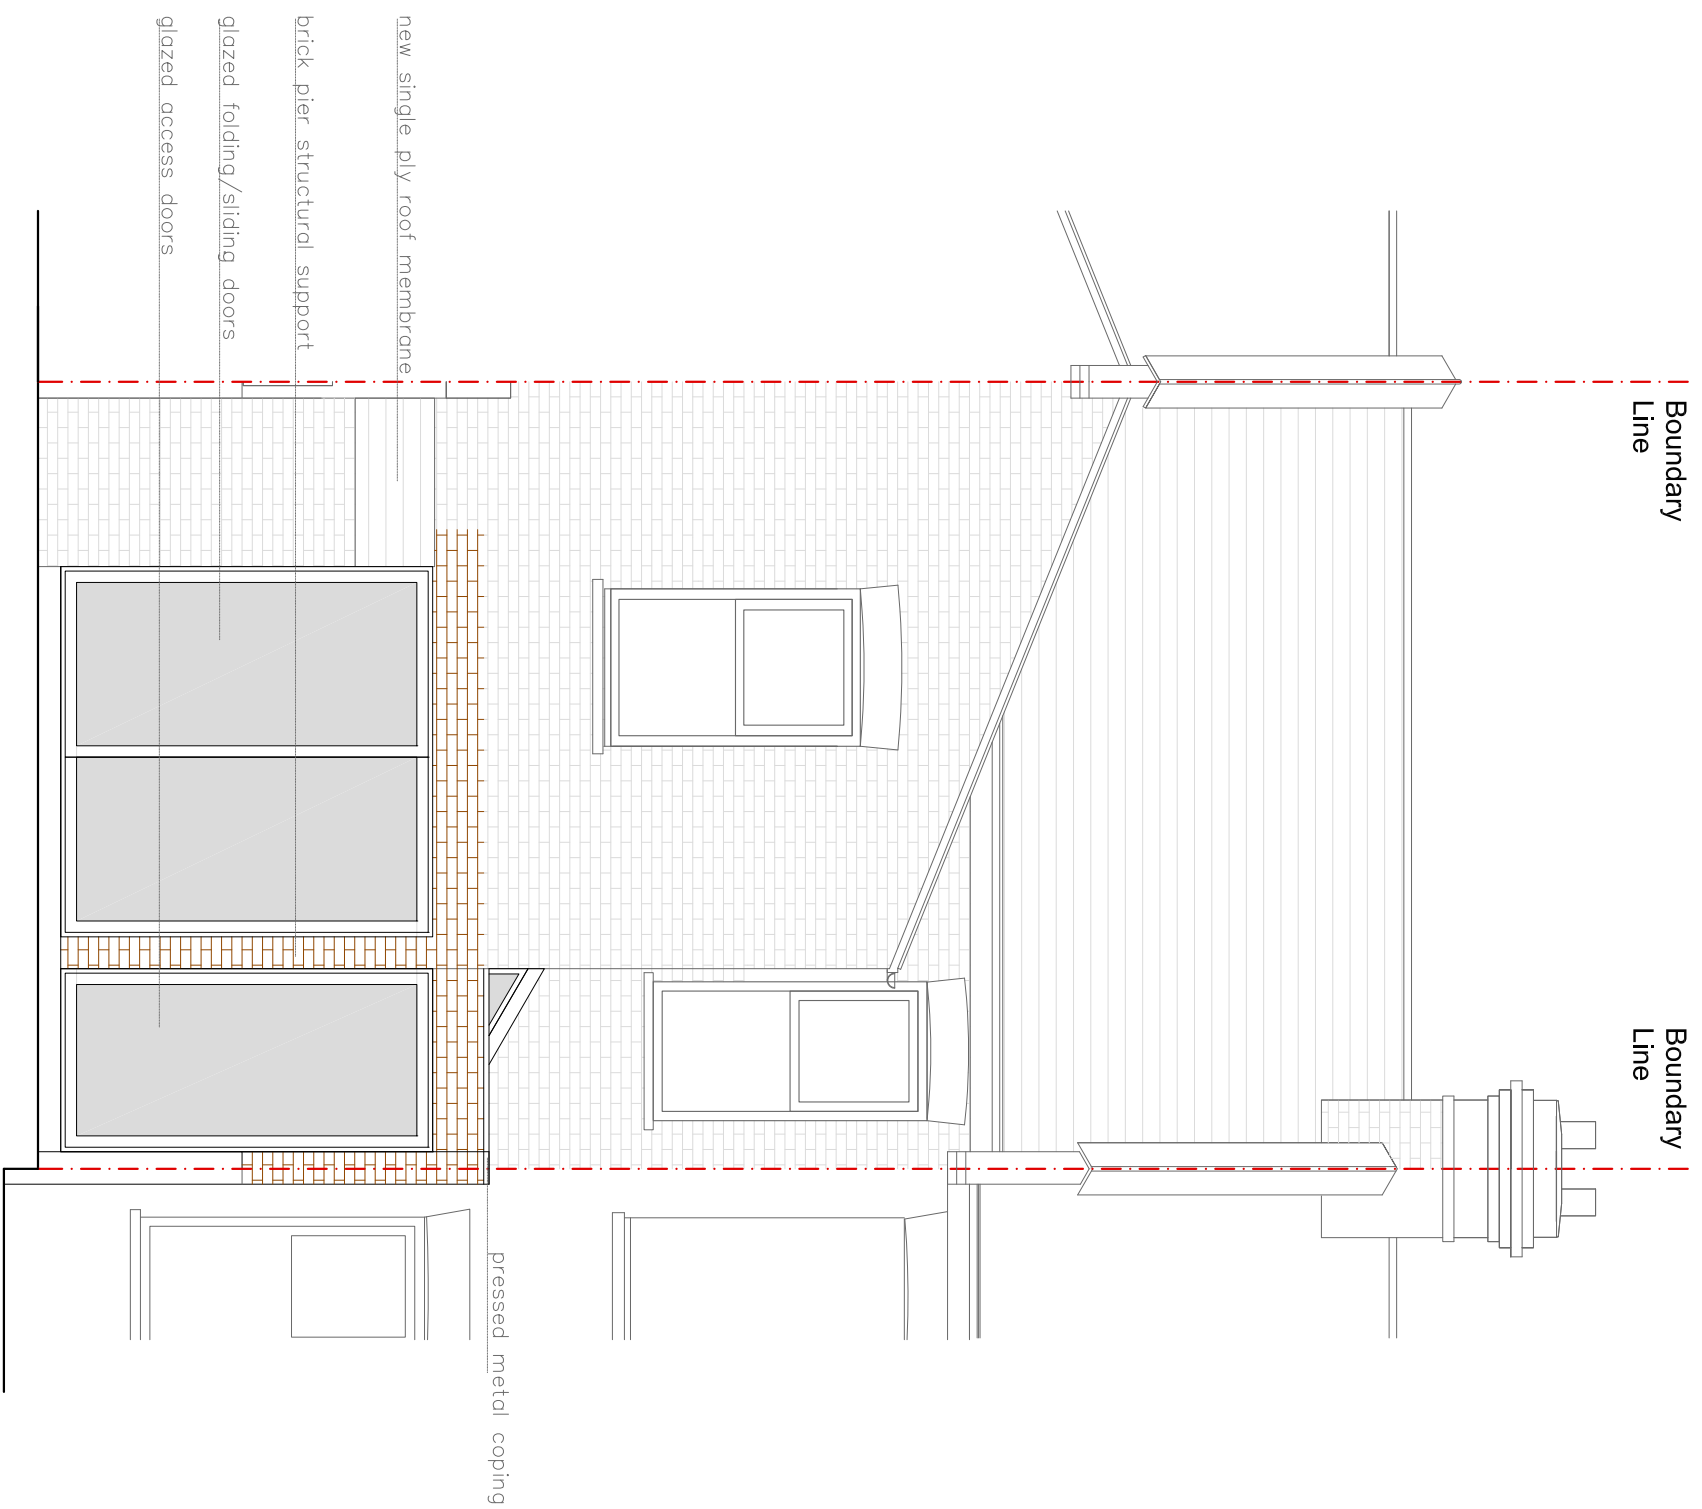

PROPOSED REAR ELEVATION
SCALE 1:50

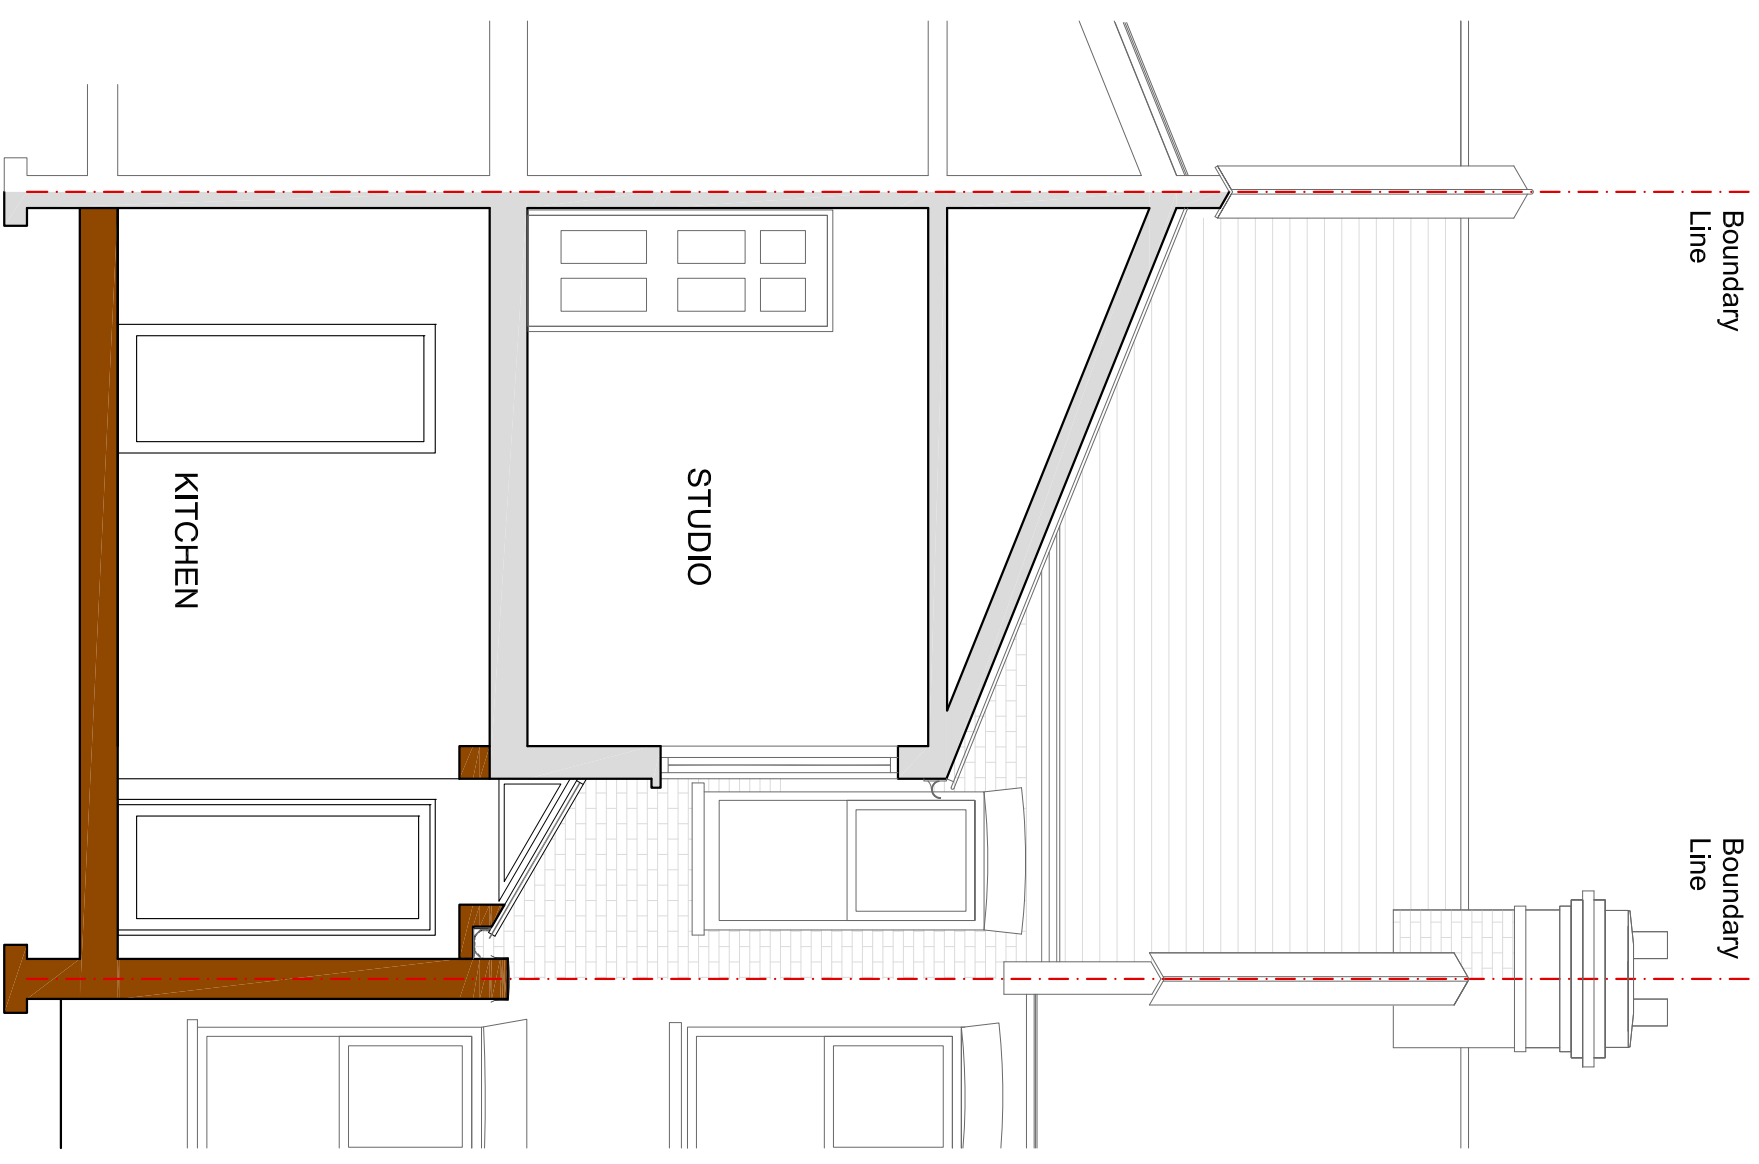

PROPOSED SECTIONAL ELEVATION
SCALE 1:50

new single ply roof membrane
brick pier structural support
glazed folding/sliding doors
glazed access doors

pressed metal coping

KITCHEN

STUDIO

REV DATE NOTES

DRAWINGS TO BE READ IN CONJUNCTION WITH RELEVANT DRAWING AND SPECS. FIGURED DIMENSIONS ONLY. ANY DISCREPANCIES ARE TO BE POINTED TO THE ARCHITECT. THE ARCHITECT IS NOT LIABLE FOR ANY FAILS NOT RAISED IN THE EVENT THAT A CONTRACTOR OTHER THAN BUILD TEAM HOLBORN LIMITED IS APPOINTED TO EXECUTE THE WORKS. BUILD TEAM HOLBORN LIMITED ACCEPTS NO LIABILITY WHATSOEVER FOR THE SPECIFICATION, CALCULATION OR OTHER INFORMATION AS IT SO EXISTS PERTAINING TO THE PROPOSED WORKS CONTAINED HERewith.

PROJECT

BARLBY ROAD,
LONDON W10

DRAWING TITLE

**PROPOSED ELEVATIONS
& SECTIONS**

SCALE

1:50@A3

DRAWING NO.

P3

REV.

DATE

09-05-14

DRAWN

FU



Meters @ 1:50 @ A3

buildteam
the side return extension company
Unit 3D
26-32 Volfaire Road
London SW4 6DH
T 020 7495 6561
info@buildteam.com
www.buildteam.com