


PROPOSED GROUND FLOOR PLAN
SCALE 1 : 100

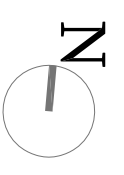

CLIENT

P & LS

**BARROWGATE ROAD
LONDON W4**

SCALE
1:100@A3

DRAWING NO.
P1

REV.

DATE
12-02-14

DRAWN
MKS


REV.


REV DATE NOTES

DRAWINGS TO BE READ IN CONJUNCTION WITH RELEVANT DRAWING AND SPECS. FIGURED DIMENSIONS ONLY. ANY DISCREPANCIES ARE TO BE POINTED TO THE ARCHITECT. THE ARCHITECT IS NOT LIABLE FOR ANY FAILURES NOT RAISED IN THE EVENT THAT A CONTRACTOR OTHER THAN BUILD TEAM HOLBORN LIMITED IS APPOINTED TO EXECUTE THE WORKS. BUILD TEAM HOLBORN LIMITED ACCEPTS NO LIABILITY WHATSOEVER FOR THE SPECIFICATION, CALCULATION OR OTHER INFORMATION AS IT SO EXISTS PERTAINING TO THE PROPOSED WORKS CONTAINED HEREWITH.


DRAWING TITLE

**PROPOSED GROUND
FLOOR PLAN**

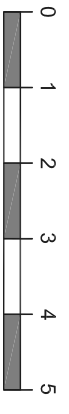

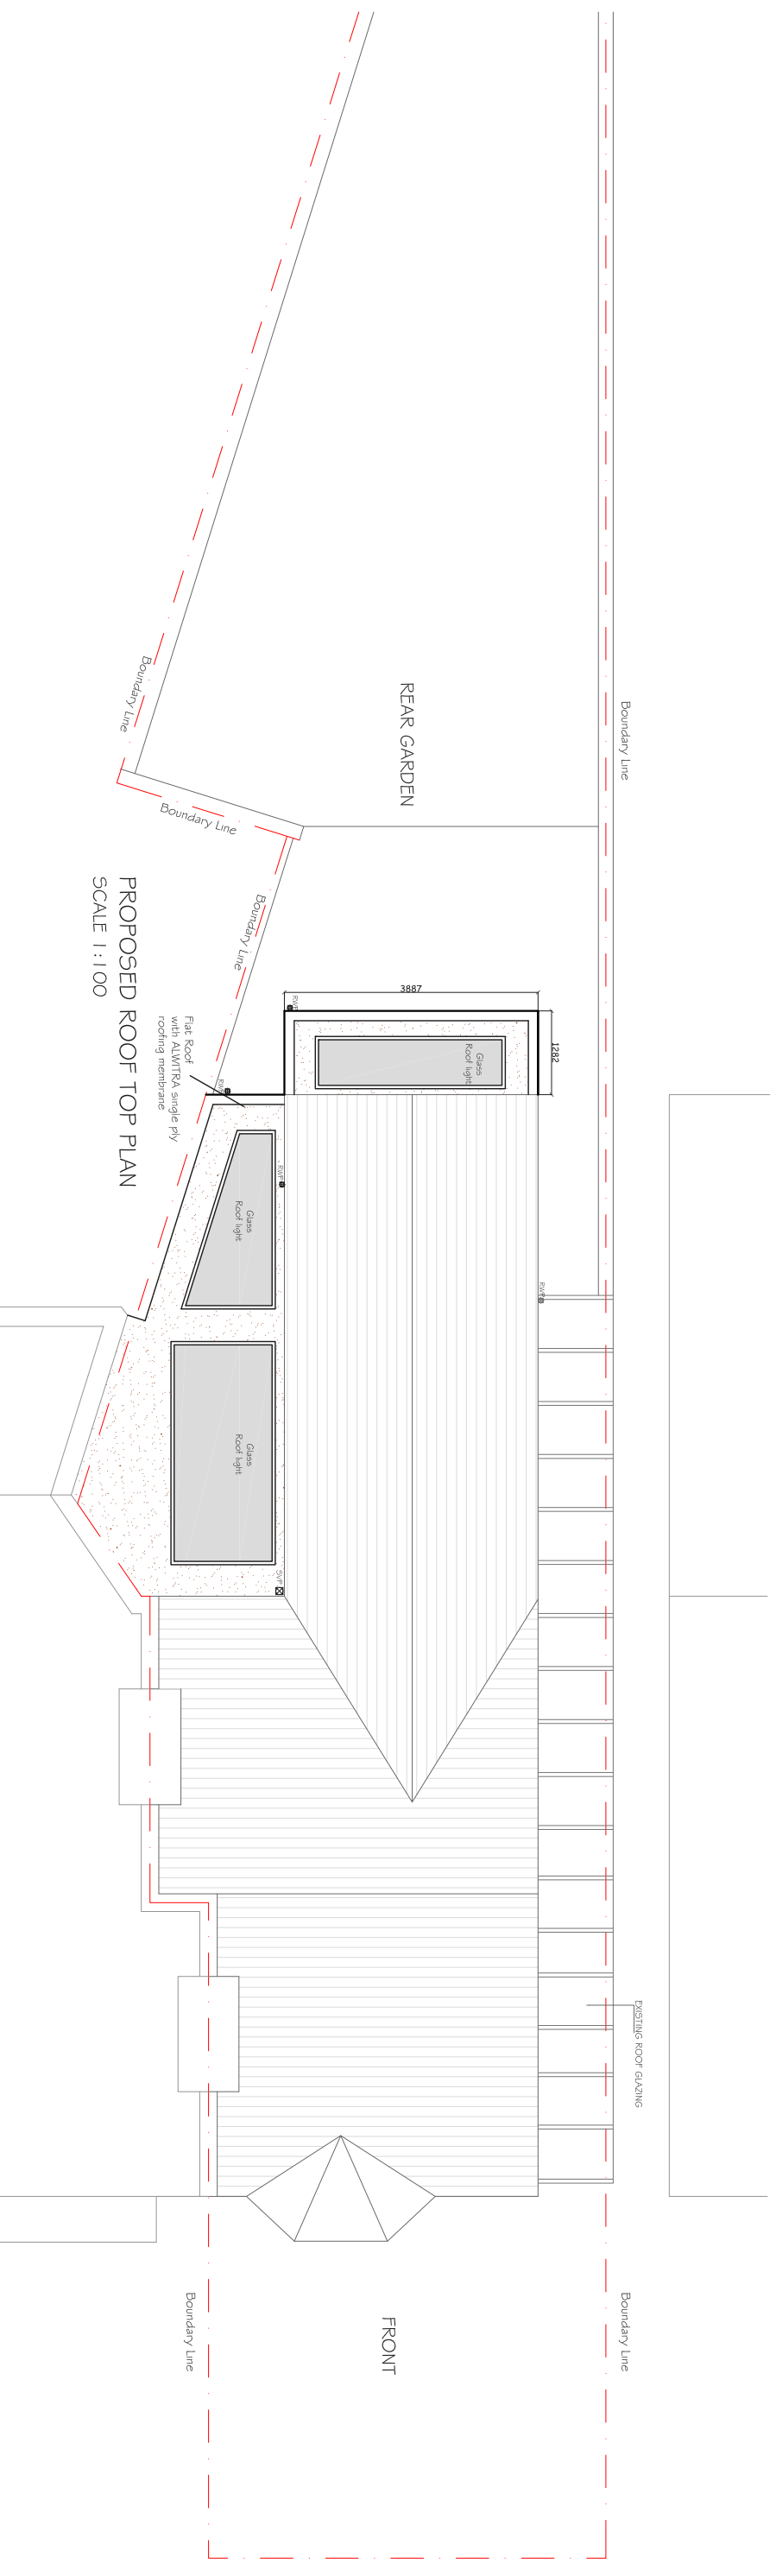

PROPOSED ROOF TOP PLAN
SCALE 1:100

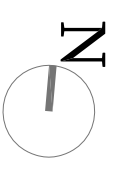

CLIENT

P & LS

DRAWINGS TO BE READ IN CONJUNCTION WITH RELEVANT DRAWING AND SPECS. FIGURED DIMENSIONS ONLY. ANY DISCREPANCIES ARE TO BE POINTED TO THE ARCHITECT. THE ARCHITECT IS NOT LIABLE FOR ANY FAULTS NOT RAISED IN THE EVENT THAT A CONTRACTOR OTHER THAN BUILD TEAM HOLBORN LIMITED IS APPOINTED TO EXECUTE THE WORKS. BUILD TEAM HOLBORN LIMITED ACCEPTS NO LIABILITY WHATSOEVER FOR THE SPECIFICATION, CALCULATION OR OTHER INFORMATION AS IT SO EXISTS PERTAINING TO THE PROPOSED WORKS CONTAINED HEREWITH.

DRAWING TITLE

BARROWGATE ROAD
LONDON W4

PROPOSED ROOF
TOP PLAN


SCALE 1:100@A3

DRAWING NO. P2

REV.

DATE 12-02-14

DRAWN MKS

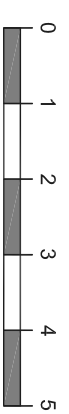


REV DATE NOTES


buildteam
the side return extension company

Unit 3D
26-32 Voltairre Road
London SW4 6DH


T 020 7495 6561
Info@buildteam.com
www.buildteam.com

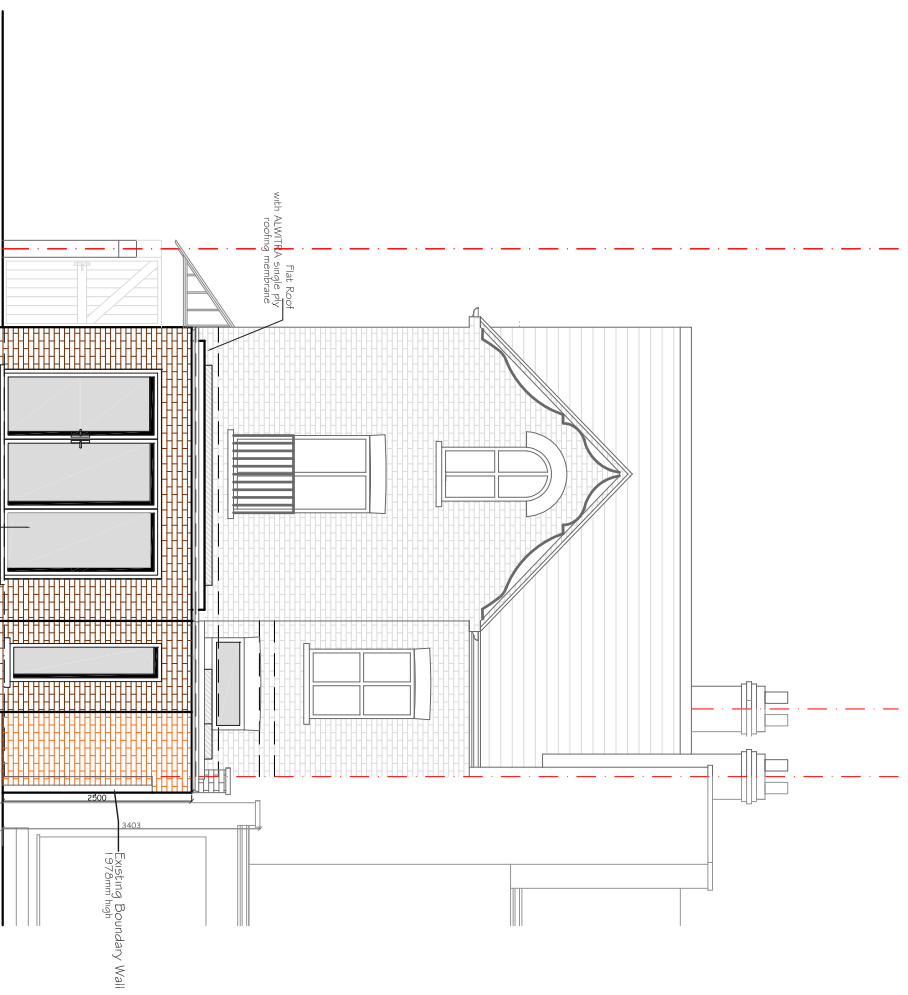

PROPOSED REAR ELEVATION
SCALE 1 : 100

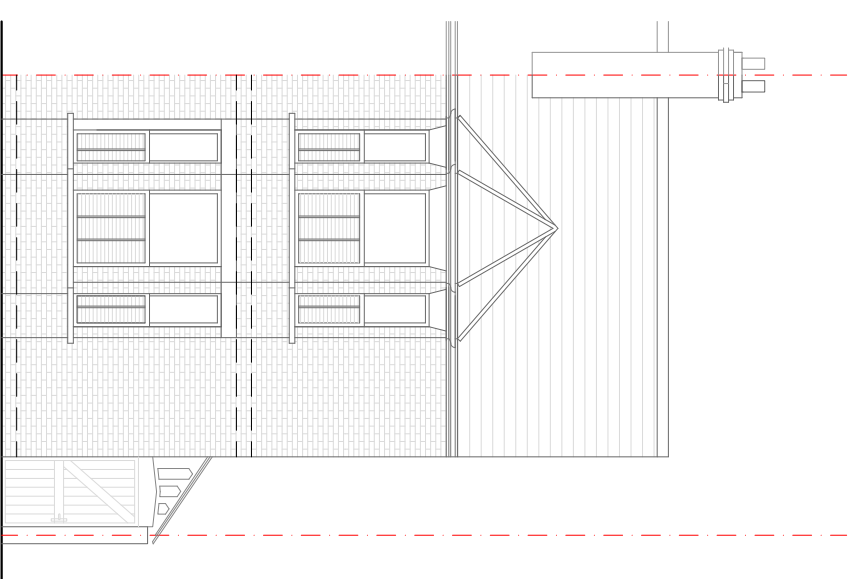

PROPOSED FRONT ELEVATION
SCALE 1 : 100

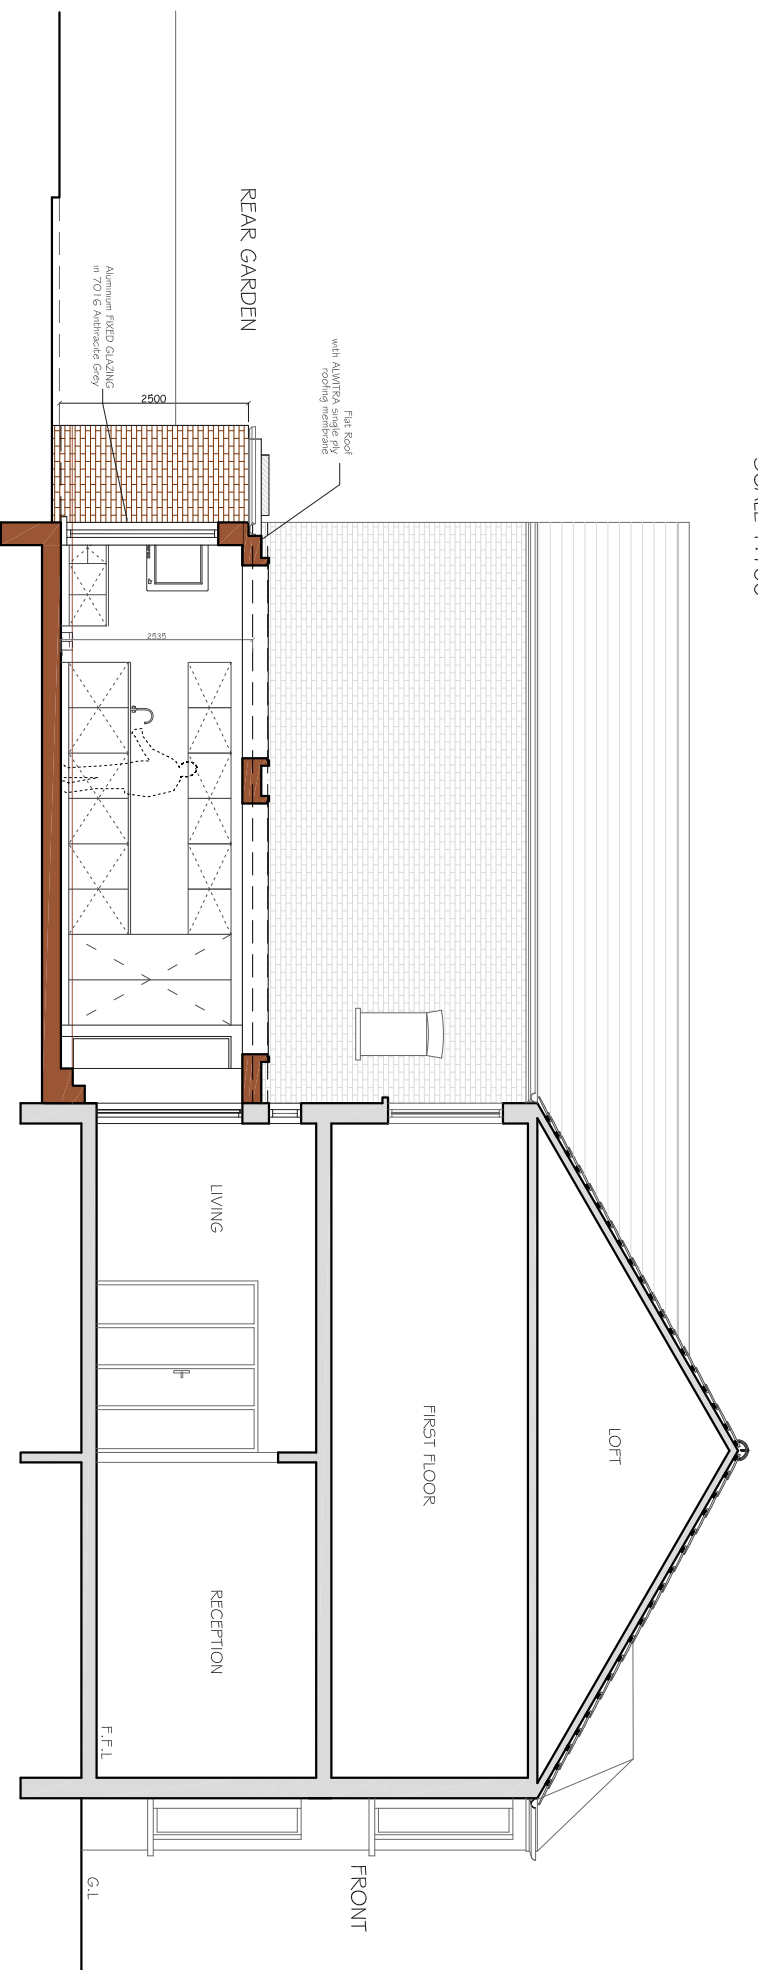

PROPOSED SECTIONAL ELEVATION
SCALE 1 : 100

CLIENT

P & LS

**BARROWGATE ROAD
LONDON W4**

SCALE 1:100@A3

DRAWING NO.

REV.

DATE

12-02-14


DRAWN

MKS

P3

DRAWING TITLE

**PROPOSED ELEVATION &
SECTION**

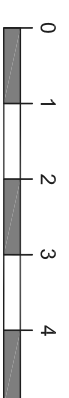

Meters @ 1:100 @ A3

REV DATE NOTES

DRAWINGS TO BE READ IN CONJUNCTION WITH RELEVANT DRAWING AND SPECS. FIGURED DIMENSIONS ONLY. ANY DISCREPANCIES ARE TO BE POINTED TO THE ARCHITECT. THE ARCHITECT IS NOT LIABLE FOR ANY FAULTS NOT RAISED IN THE EVENT THAT A CONTRACTOR OTHER THAN BUILD TEAM HOLBORN LIMITED IS APPOINTED TO EXECUTE THE WORKS. BUILD TEAM HOLBORN LIMITED ACCEPTS NO LIABILITY WHATSOEVER FOR THE SPECIFICATION, CALCULATION OR OTHER INFORMATION AS IT SO EXISTS PERTAINING TO THE PROPOSED WORKS CONTAINED HEREWITH.