

PROPOSED GROUND FLOOR PLAN  
1:50

NEW ACCESS CREATED FROM EXISTING WINDOW WIDEN AS FAR AS POSSIBLE

INFLECTED GLASS PIECE

NOTE: ALL DETAILED MEASUREMENTS ARE APPROXIMATE

ALL RECESSED BEAMS ASSUME THAT THE FLOOR THICKNESS IS SIX INCHES. THIS CANNOT BE CONFIRMED UNTIL THE BUILD PHASE

VELUX ROOF LIGHTS  
1340mm x 1400mm

REV	DATE	NOTES

CLIENT	RW
--------	----

PROJECT	BRAYARDS ROAD SE15
DRAWING TITLE	PROPOSED GROUND FLOOR PLAN

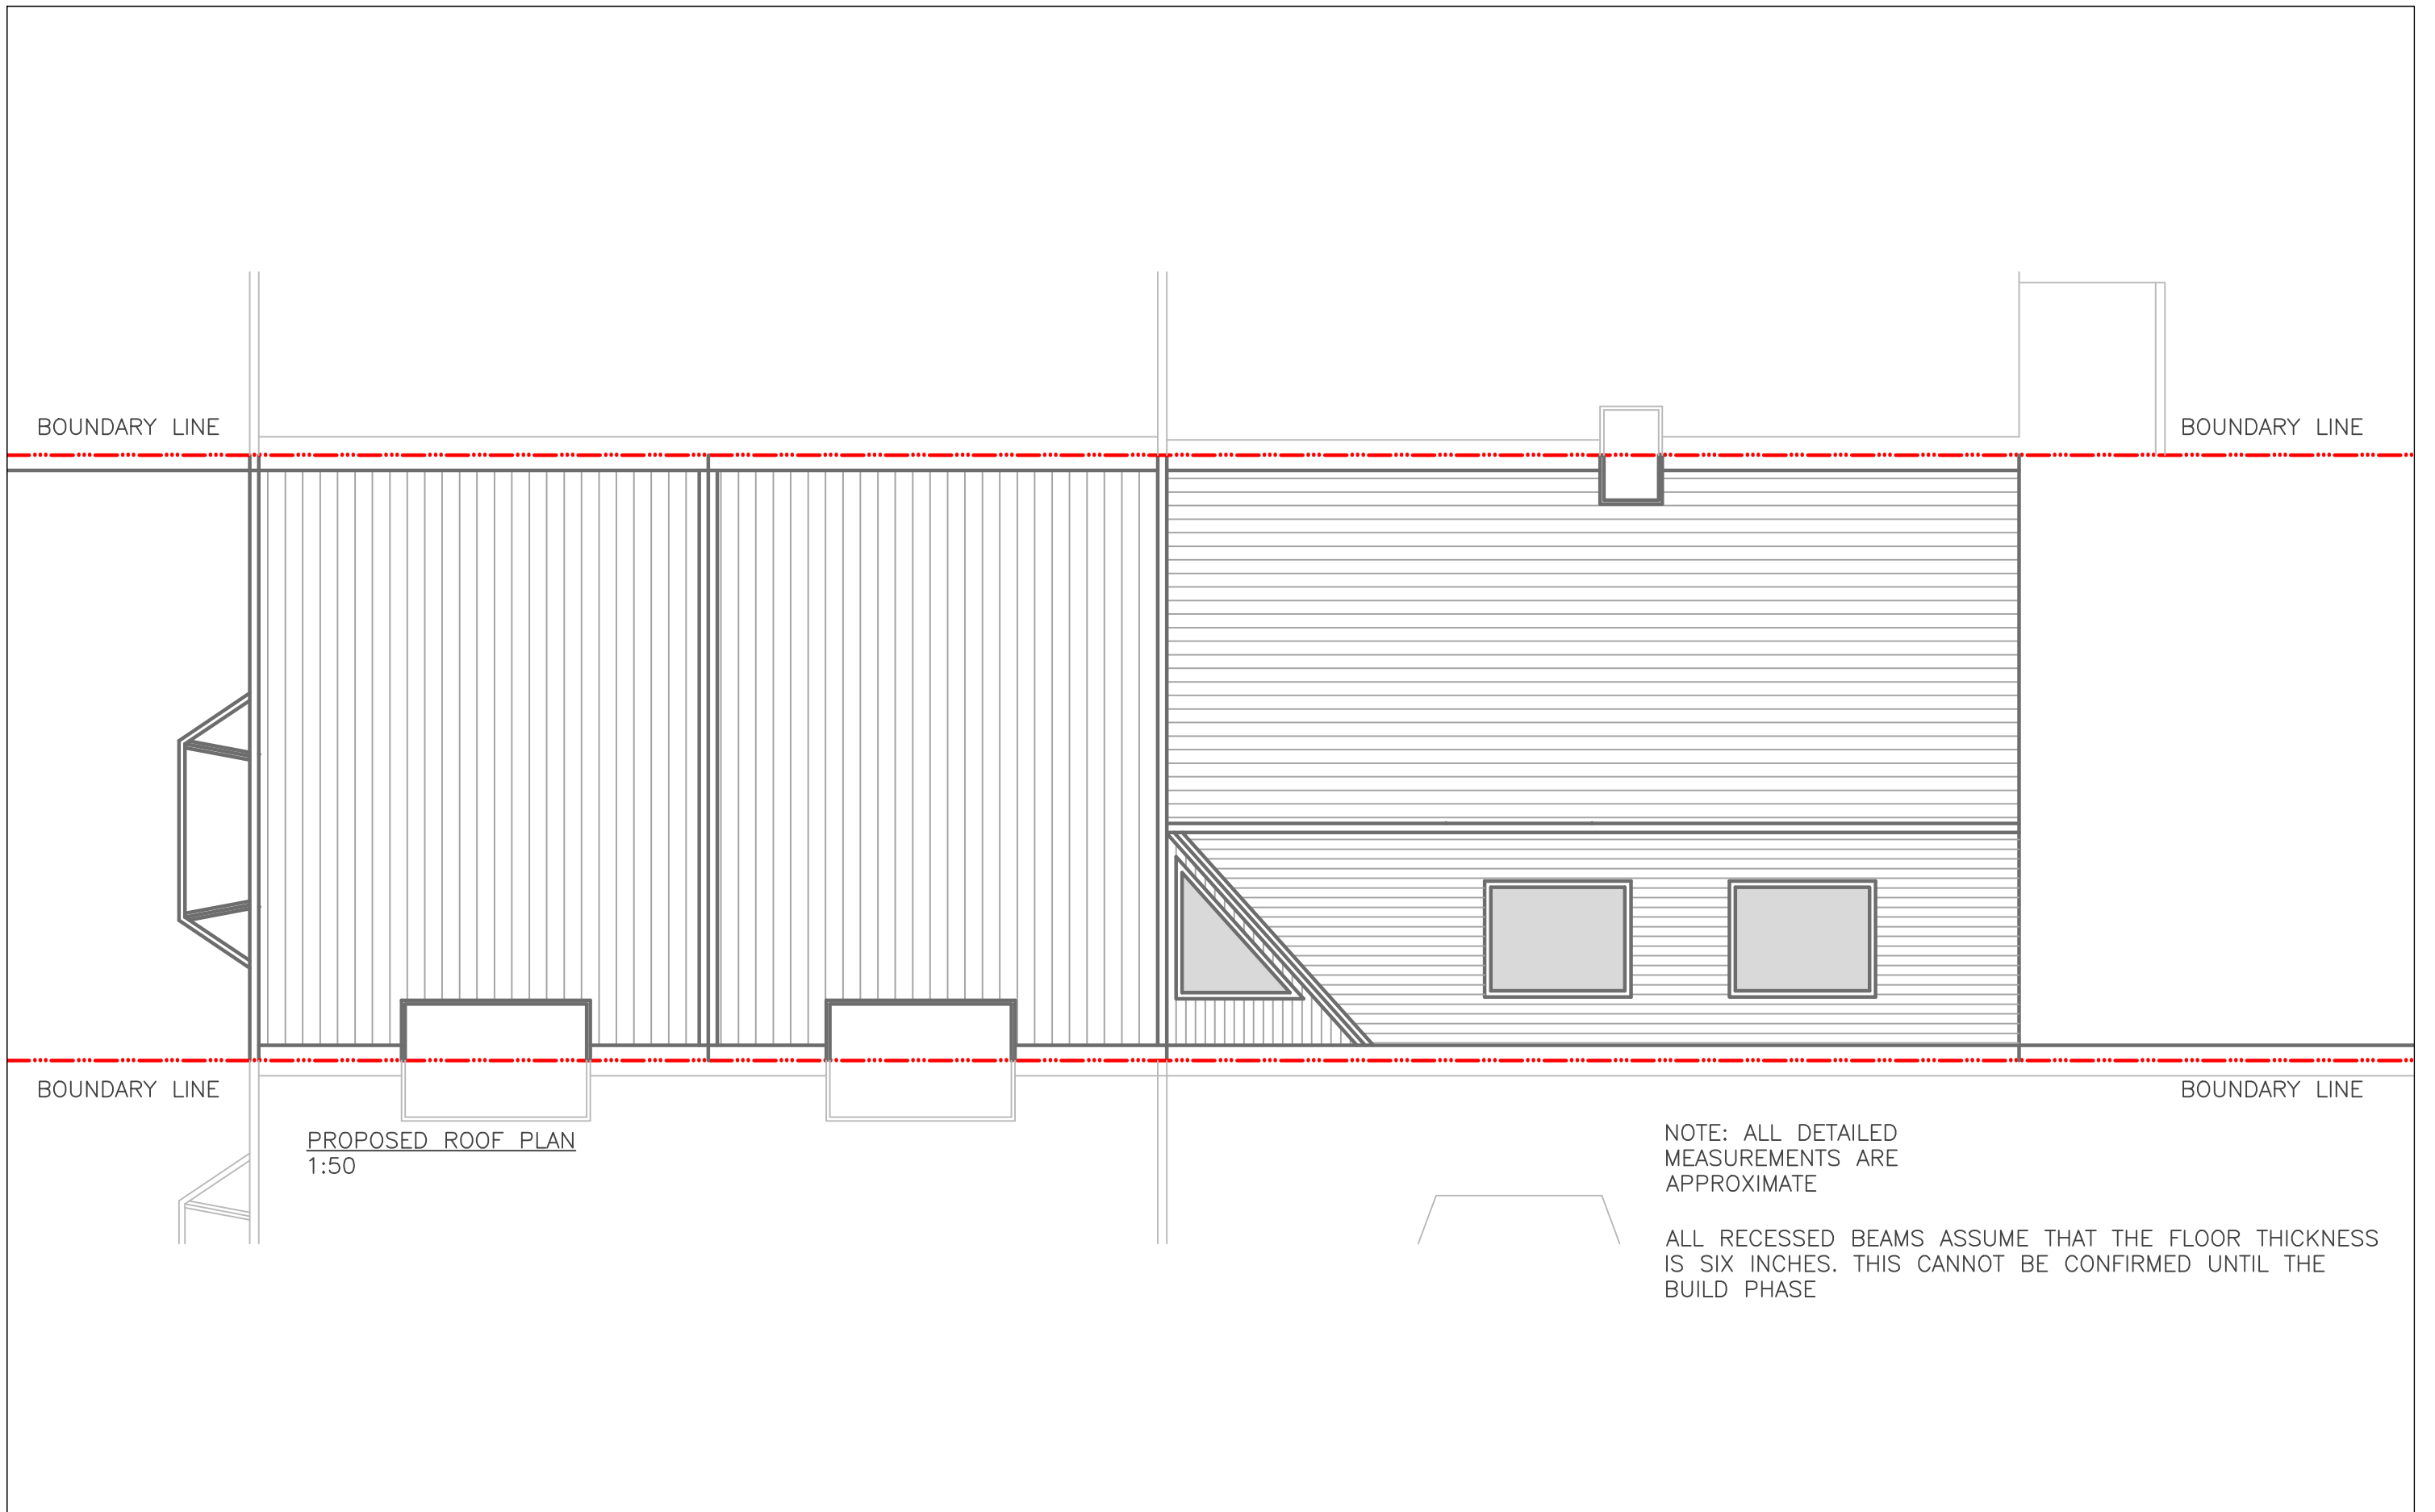
SCALE	1:50@A3	DRAWING NO.		REV.	
DATE		DRAWN			

0 0.5 1 1.5 2 2.5  
Meters @ 1:50@ A3

**designteam**  
the kitchen extension company

Unit 1F  
26-32 Voltaire Road  
London SW4 6DH

Tel: 0207 242 5353  
hello@designteamldn.com  
www.designteamldn.com

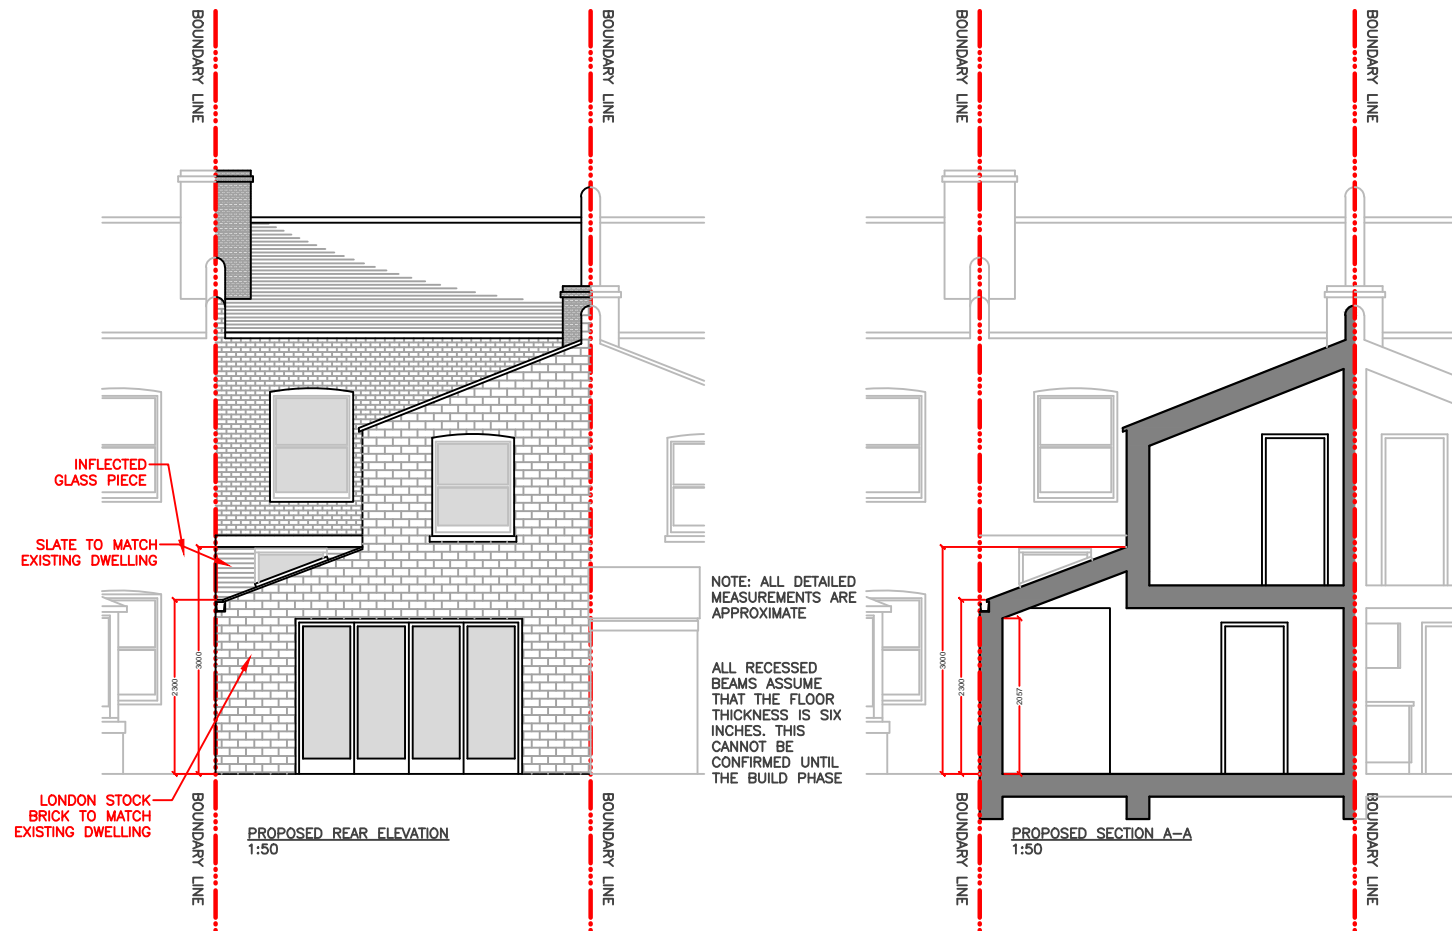
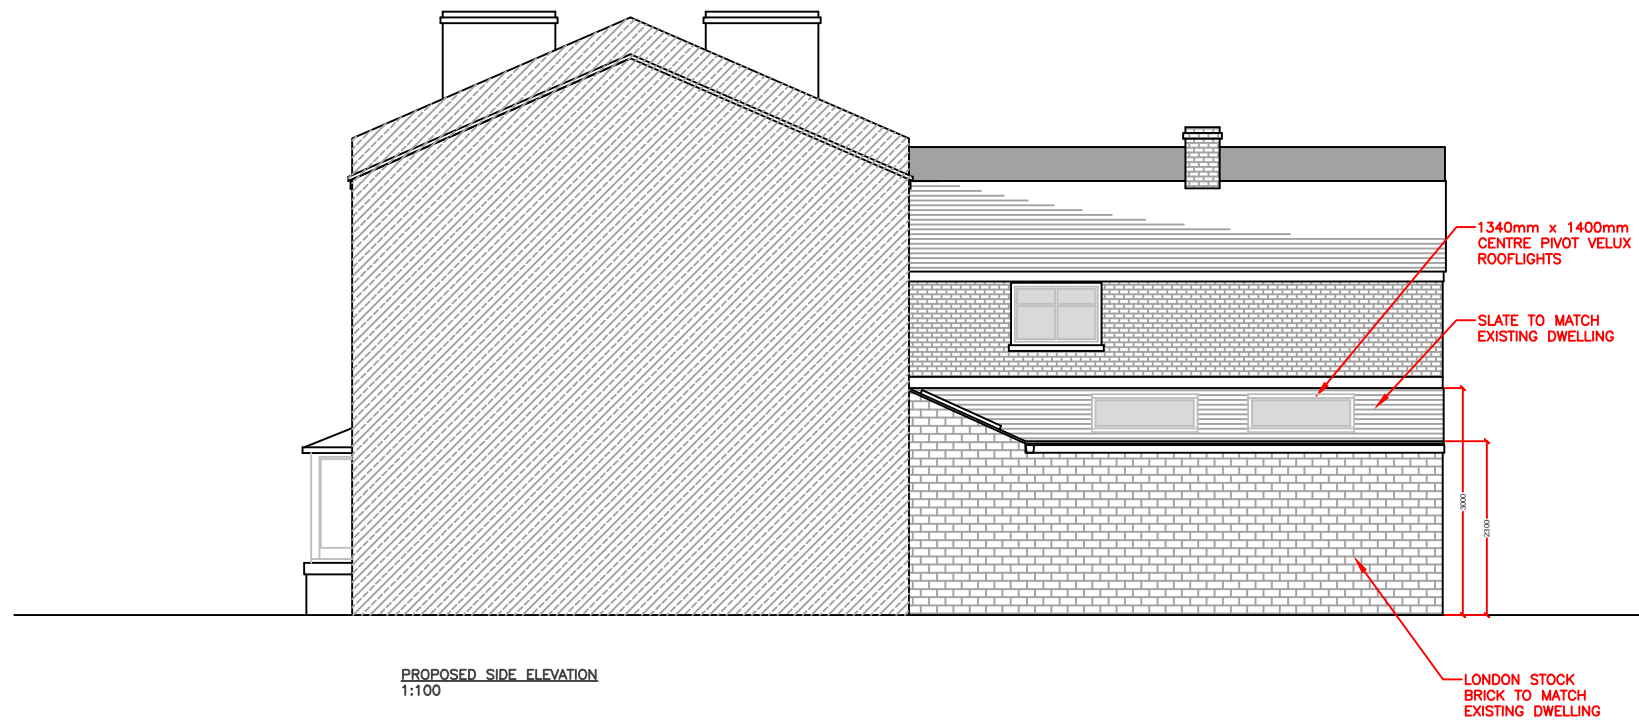




PROPOSED ROOF PLAN  
1:50

NOTE: ALL DETAILED  
MEASUREMENTS ARE  
APPROXIMATE

ALL RECESSED BEAMS ASSUME THAT THE FLOOR THICKNESS  
IS SIX INCHES. THIS CANNOT BE CONFIRMED UNTIL THE  
BUILD PHASE

			CLIENT <b>RW</b>	PROJECT <b>BRAYARDS ROAD SE15</b>	SCALE <b>1:50@A3</b>	DRAWING NO.	REV.	<p>Meters @ 1:50@ A3</p>	<p>the kitchen extension company</p> <p>Unit 1F 26-32 Voltaire Road London SW4 6DH</p> <p>Tel: 0207 242 5353 hello@designteamldn.com www.designteamldn.com</p>
				DRAWING TITLE <b>PROPOSED ROOF PLAN</b>	DATE	DRAWN			
REV	DATE	NOTES	<small>DRAWINGS TO BE READ IN CONJUNCTION WITH RELEVANT DRAWING AND SPECS. FIGURED DIMENSIONS ONLY. DIMENSIONS SHOULD NOT BE RELIED UPON FOR THE PURPOSES OF ORDERING MATERIAL OR PLACING SUB-CONTRACTED ORDERS, OR THE PLACEMENT OF ORDERS WITH THIRD PARTIES. THIRD PARTY SUPPLIERS TO TAKE THEIR OWN SITE MEASUREMENTS. IN THE EVENT THAT A CONTRACTOR OTHER THAN BUILD TEAM HOLBORN LIMITED IS APPOINTED TO EXECUTE THE WORKS, BUILD TEAM HOLBORN LIMITED ACCEPT NO LIABILITY WHATSOEVER FOR THE SPECIFICATIONS, CALCULATION OR OTHER STRUCTURAL OR NON-STRUCTURAL INFORMATION AS IT SO EXISTS PERTAINING TO THE PROPOSED WORKS CONTAIN HEREWITH.</small>						



			CLIENT	RW	PROJECT	BRAYARDS ROAD SE15	SCALE	1:100@A3	DRAWING NO.	REV.	 <b>designteam</b> the kitchen extension company Unit 1F 26-32 Voltaire Road London SW4 6DH Tel: 0207 242 5353 hello@designteamldn.com www.designteamldn.com
					DRAWING TITLE	PROPOSED REAR ELEVATION AND SECTION A-A	DATE	DRAWN			
(A)	14-01-16	PLANNING					 Meters @ 1:100@ A3				
REV	DATE	NOTES									