



PROPOSED GROUND FLOOR PLAN

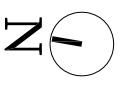



REV	DATE	NOTES	CLIENT	PROJECT	SCALE	DRAWING NO.	REV.
			R B	BOUNDARIES ROAD, LONDON SW12	1:50@A3 DATE 07-07-14 DRAWN MKS	P1	
DRAWINGS TO BE READ IN CONJUNCTION WITH RELEVANT DRAWING AND SPECS. FIGURED DIMENSIONS ONLY. DIMENSIONS SHOULD NOT BE REIED UPON FOR THE PURPOSES OF ORDERING MATERIALS OR PLACING SUB-CONTRACT ORDERS, OR THE PLACEMENT OF ORDERS WITH THIRD PARTIES. APPROVED TO EXECUTE THE WORKS AND IS BEING ISSUED AS A LIMITED LIABILITY DOCUMENT. THE CONTRACTOR SHALL BE RESPONSIBLE FOR THE SPECIFICATION, CALCULATION OR OTHER STRUCTURAL OR NON-STRUCTURAL INFORMATION AS IT SO EXISTS PERTAINING TO THE PROPOSED WORKS CONTAIN HEREWITH.			DRAWING TITLE		Meters @ 1:50 @ A3		
			PROPOSED GROUND FLOOR PLAN		<p><b>buildteam</b> the side return extension company</p> <p>Unit 1F 26-32 Voltaire Road London SW4 6DH</p> <p>T 020 7495 6561 info@buildteam.com www.buildteam.com</p>		

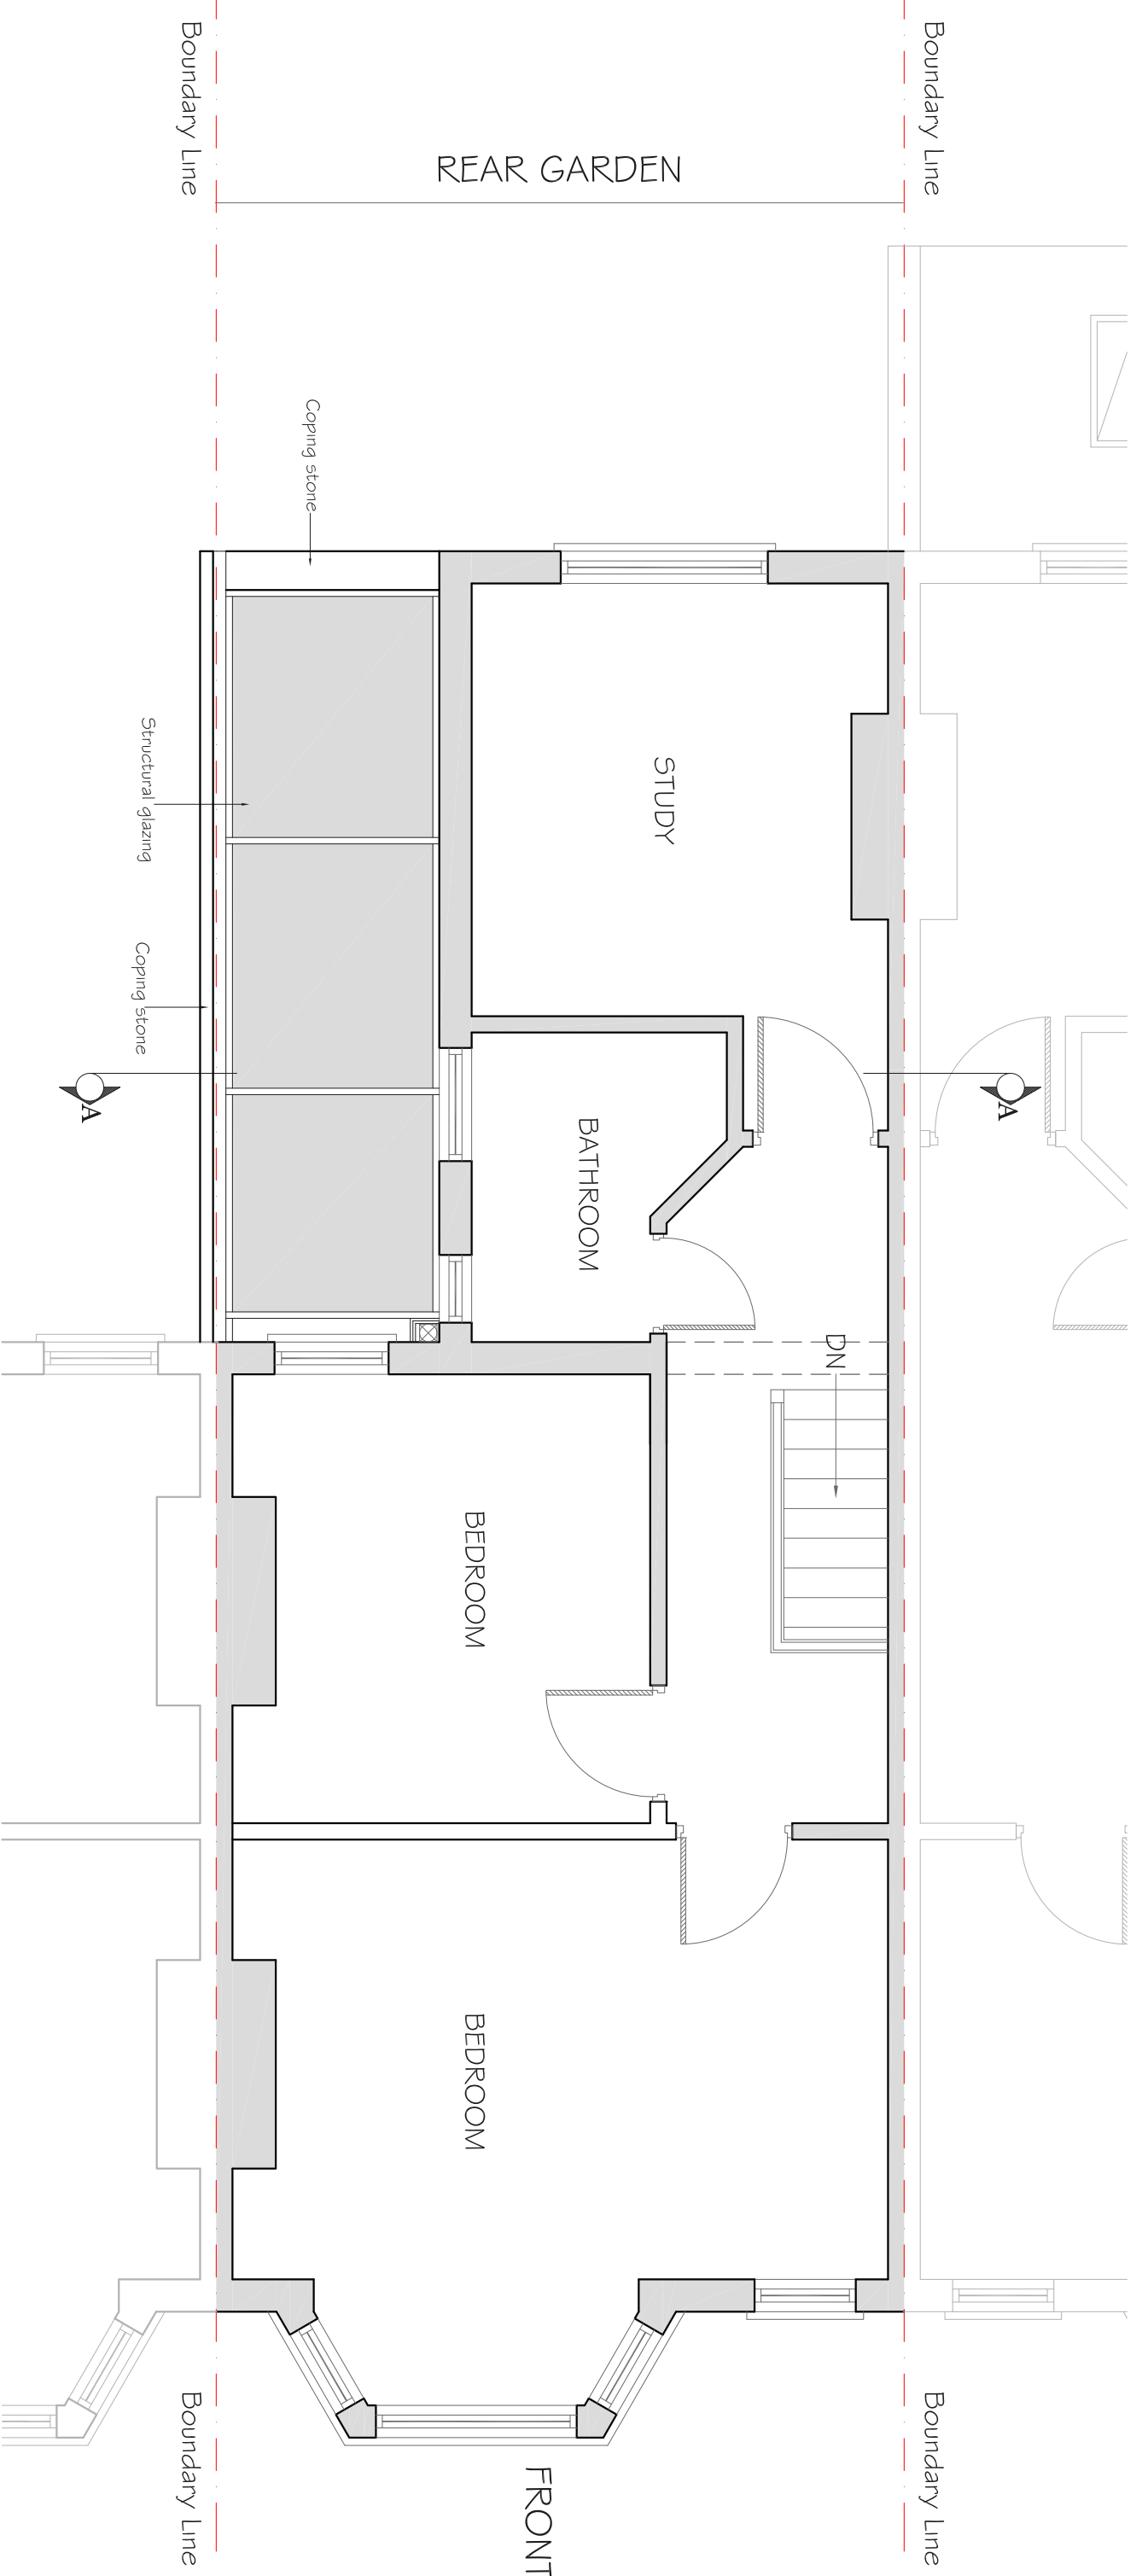


PROPOSED FIRST FLOOR PLAN

<p>CLIENT</p> <p><b>R B</b></p>		<p>PROJECT</p> <p><b>BOUNDARIES ROAD, LONDON SW12</b></p>		<p>SCALE</p> <p><b>1:50@A3</b></p>		<p>DRAWING NO.</p> <p><b>P2</b></p>		<p>REV.</p>	
<p>DRAWINGS TO BE READ IN CONJUNCTION WITH RELEVANT DRAWING AND SPECS. FIGURED DIMENSIONS ONLY. DIMENSIONS SHOULD NOT BE REIED UPON FOR THE PURPOSES OF ORDERING MATERIALS OR PLACING SUB-CONTRACT ORDERS, OR THE PLACEMENT OF ORDERS WITH THIRD PARTIES. APPROVED TO EXECUTE THE WORKS AND IS BEING PROVIDED AS AN INFORMATIONAL DRAWING ONLY. THE DRAWING IS NOT TO BE USED FOR CALCULATION OR OTHER STRUCTURAL OR NON-STRUCTURAL INFORMATION AS IT SO EXISTS PERTAINING TO THE PROPOSED WORKS CONTAIN HEREWITH.</p>		<p>DRAWING TITLE</p> <p><b>PROPOSED FIRST FLOOR PLAN</b></p>		<p>DATE</p> <p><b>07-07-14</b></p>		<p>DRAWN</p> <p><b>MKS</b></p>		<p>REV.</p>	
<p>REV</p>	<p>DATE</p>	<p>NOTES</p>							

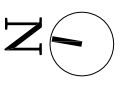


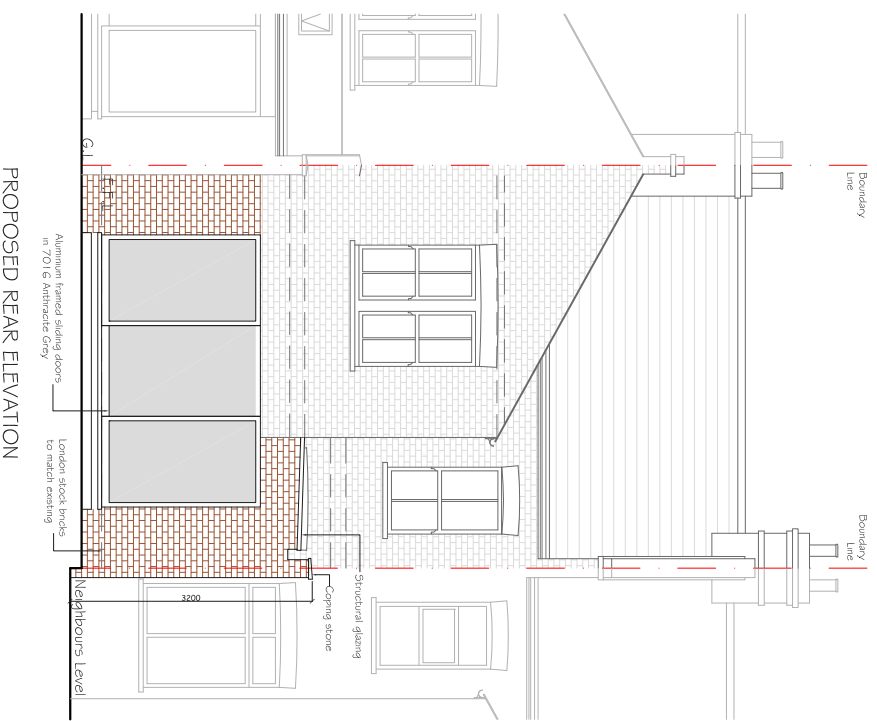

PROPOSED REAR ELEVATION

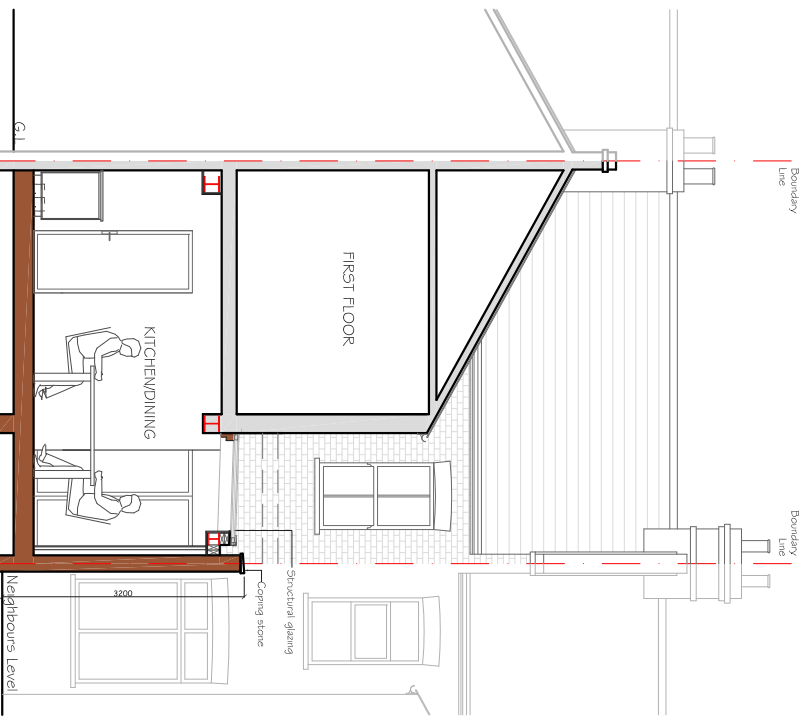

PROPOSED SECTIONAL ELEVATION AA

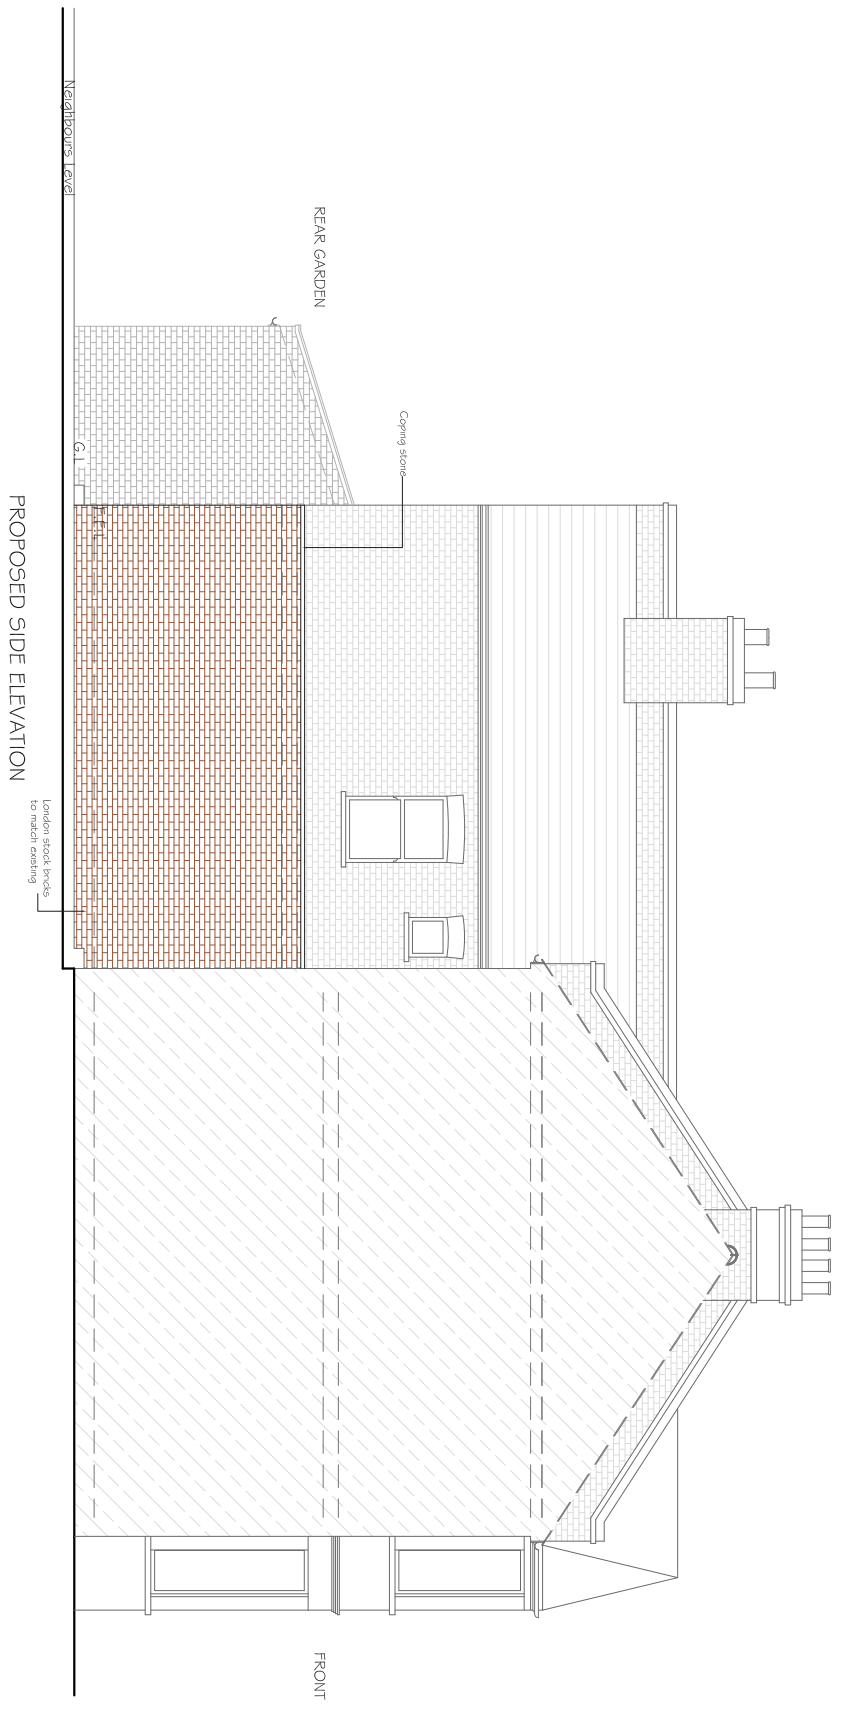

PROPOSED SIDE ELEVATION


REV	DATE	NOTES

CLIENT  
**R B**

PROJECT  
**BOUNDARIES ROAD,  
LONDON SW12**

DRAWING TITLE  
**PROPOSED ELEVATIONS  
AND SECTION**

SCALE <b>1:100@A3</b>	DRAWING NO. <b>P3</b>	REV.
DATE <b>07-07-14</b>	DRAWN <b>MKS</b>	

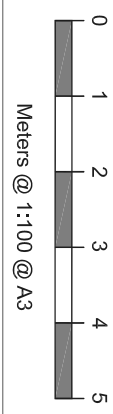

**buildteam**  
the side return extension company

Unit 1F  
26-32 Voltaire Road  
London SW4 6DH

T 020 7495 6561  
info@buildteam.com  
www.buildteam.com

DRAWINGS TO BE READ IN CONJUNCTION WITH RELEVANT DRAWING AND SPECS. FIGURED DIMENSIONS ONLY. DIMENSIONS SHOULD NOT BE RELIED UPON FOR THE PURPOSES OF ORDERING MATERIALS OR PLACING SUB-CONTRACT ORDERS, OR THE PLACEMENT OF ORDERS WITH THIRD PARTIES. APPOINTED TO EXECUTE THE WORKS AND SHALL BE RESPONSIBLE FOR THE QUALITY OF THE WORK. THE CONTRACTOR SHALL BE RESPONSIBLE FOR THE CALCULATION OF OTHER STRUCTURAL OR NON-STRUCTURAL INFORMATION AS IT SO EXISTS PERTAINING TO THE PROPOSED WORKS CONTAIN HEREWITH.