




PROPOSED GROUND FLOOR PLAN
SCALE 1:50

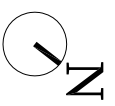


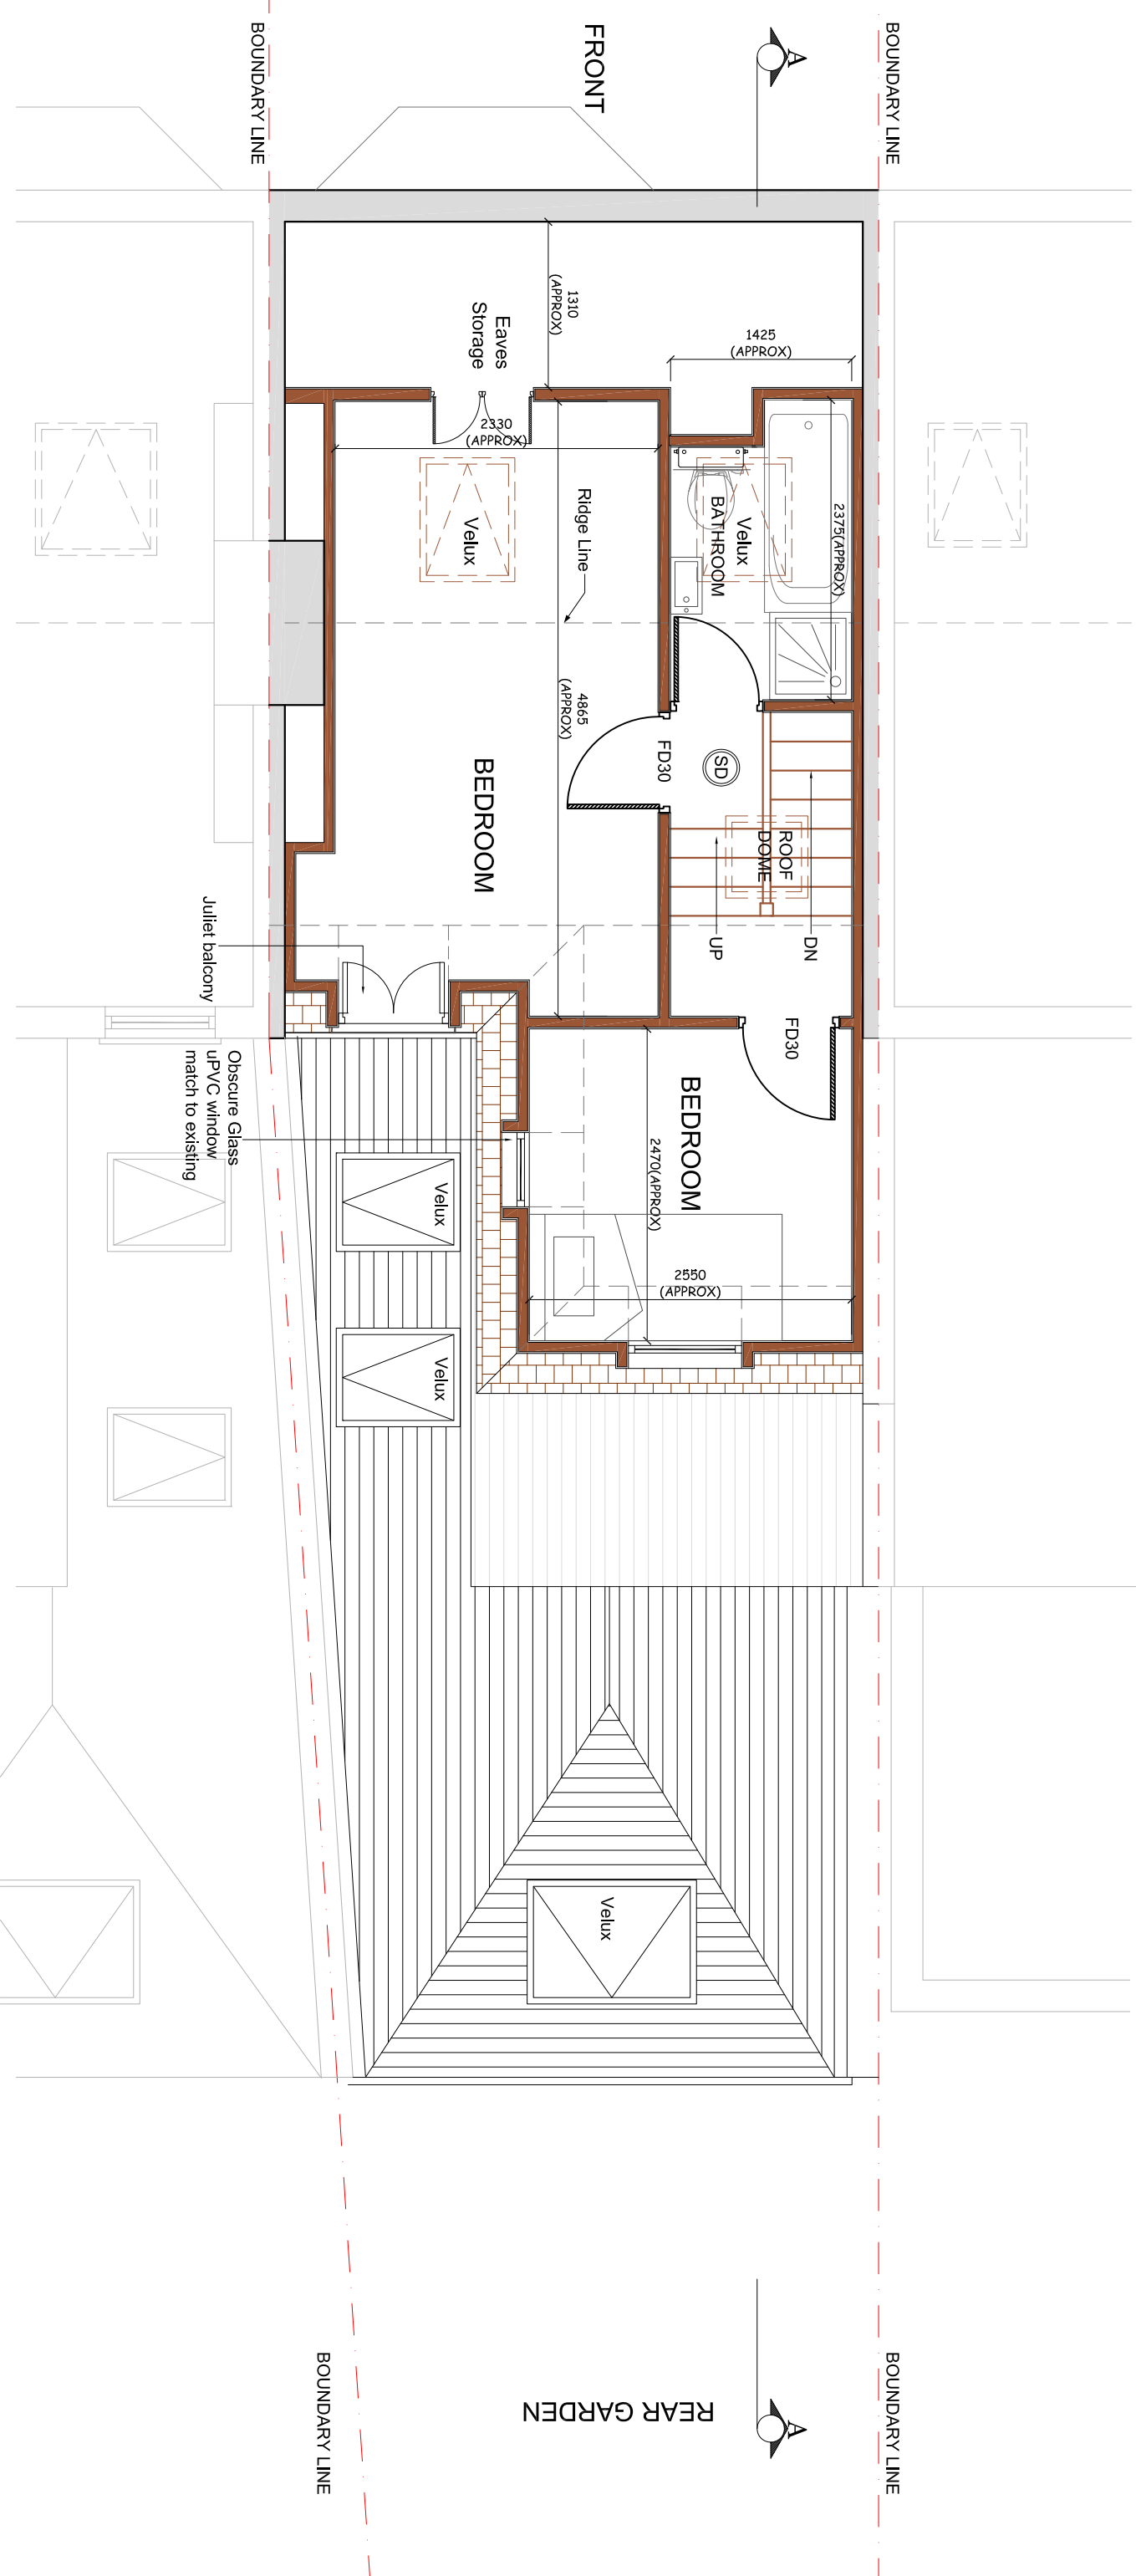
REV	DATE	NOTES	CLIENT	PROJECT	SCALE	DRAWING NO.	REV.
			G & RR	BROCKLEBANK ROAD, LONDON SW18	1:50@A3 DATE 27-06-14 DRAWN MKS	P1	
DRAWINGS TO BE READ IN CONJUNCTION WITH RELEVANT DRAWING AND SPECS. FIGURED DIMENSIONS ONLY. DIMENSIONS SHOULD NOT BE RELIED UPON FOR THE PURPOSES OF ORDERING MATERIALS OR PLACING SUB-CONTRACT ORDERS, OR THE PLACEMENT OF ORDERS WITH THIRD PARTIES. APPROVED TO EXECUTE THE WORKS AND SIGN DRAWINGS. DIMENSIONS SHOWN ARE APPROXIMATE. THE CONTRACTOR SHALL BE RESPONSIBLE FOR THE VERIFICATION OF ALL DIMENSIONS AND FOR THE ACCURACY OF ALL DIMENSIONS. DRAWING TITLE				
			PROPOSED GROUND FLOOR PLAN				
			the side return extension company				
			Unit 1F 26-32 Voltaire Road London SW4 6DH		T 020 7495 6561 info@buildteam.com www.buildteam.com		

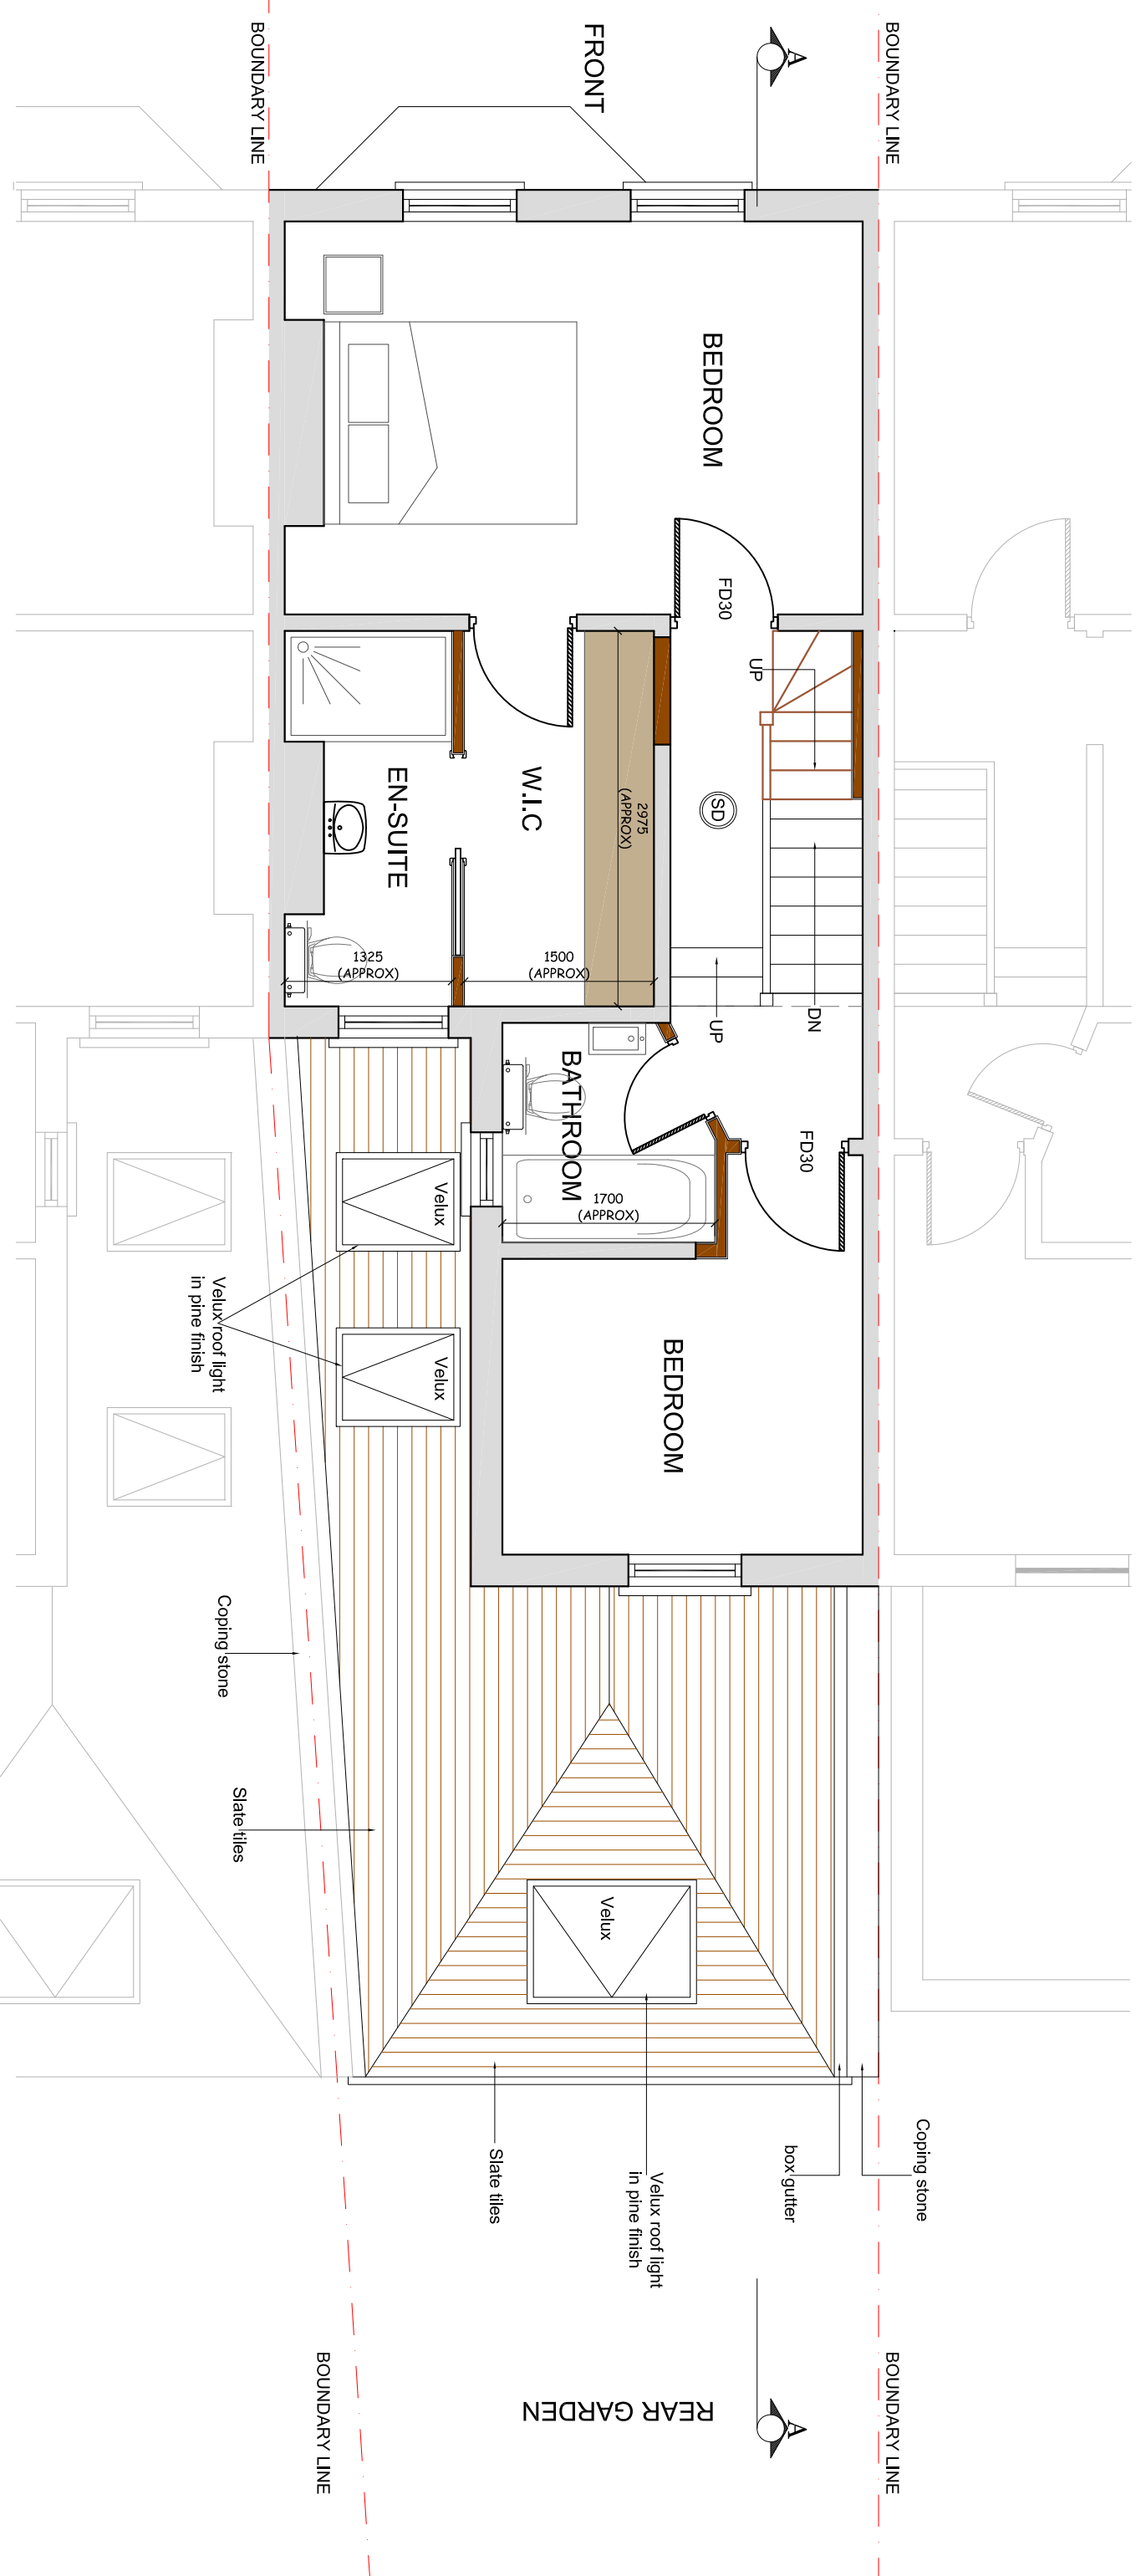


PROPOSED FIRST FLOOR PLAN
SCALE 1:50

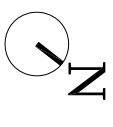


REV	DATE	NOTES	CLIENT	PROJECT	SCALE	DRAWING NO.	REV.	 <p>the side return extension company Unit 1F 26-32 Voltaire Road London SW4 6DH T 020 7495 6561 info@buildteam.com www.buildteam.com</p>
	DATE	NOTES						
<p><small>DRAWINGS TO BE READ IN CONJUNCTION WITH RELEVANT DRAWING AND SPECS. FIGURED DIMENSIONS ONLY. DIMENSIONS SHOULD NOT BE RELIED UPON FOR THE PURPOSES OF ORDERING MATERIALS OR PLACING SUB-CONTRACT ORDERS, OR THE PLACEMENT OF ORDERS WITH THIRD PARTIES. APPROVED TO EXECUTE THE WORKS AND SIGN DRAWINGS. LIMITED ACCEPTANCE OF LIABILITY. DIMENSIONS ARE FOR THE SPECIFICATION, CALCULATION OR OTHER STRUCTURAL OR NON-STRUCTURAL INFORMATION AS IT SO EXISTS PERTAINING TO THE PROPOSED WORKS CONTAIN HEREWITH.</small></p>								




PROPOSED LOFT FLOOR PLAN
SCALE 1:50

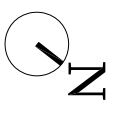


REV	DATE	NOTES	CLIENT	PROJECT	SCALE	DRAWING NO.	REV.
			G & RR	BROCKLEBANK ROAD, LONDON SW18	1:50@A3 DATE 27-06-14 DRAWN MKS	P3	
DRAWINGS TO BE READ IN CONJUNCTION WITH RELEVANT DRAWING AND SPECS. FIGURED DIMENSIONS ONLY. DIMENSIONS SHOULD NOT BE RELIED UPON FOR THE PURPOSES OF ORDERING MATERIALS OR PLACING SUB-CONTRACT ORDERS, OR THE PLACEMENT OF ORDERS WITH THIRD PARTIES. APPROVED TO EXECUTE THE WORKS AND SIGN DRAWINGS. LIMITED ACCEPTANCE OF LIABILITY. DRAWINGS ARE FOR INFORMATION ONLY. CALCULATION OR OTHER STRUCTURAL OR NON-STRUCTURAL INFORMATION AS IT SO EXISTS PERTAINING TO THE PROPOSED WORKS CONTAIN HEREWITH.			DRAWING TITLE	<p>Meters @ 1:50 @ A3</p>			
			<p>PROPOSED LOFT FLOOR PLAN</p>		<p>buildteam the side return extension company Unit 1F 26-32 Voltaire Road London SW4 6DH T 020 7495 6561 info@buildteam.com www.buildteam.com</p>		

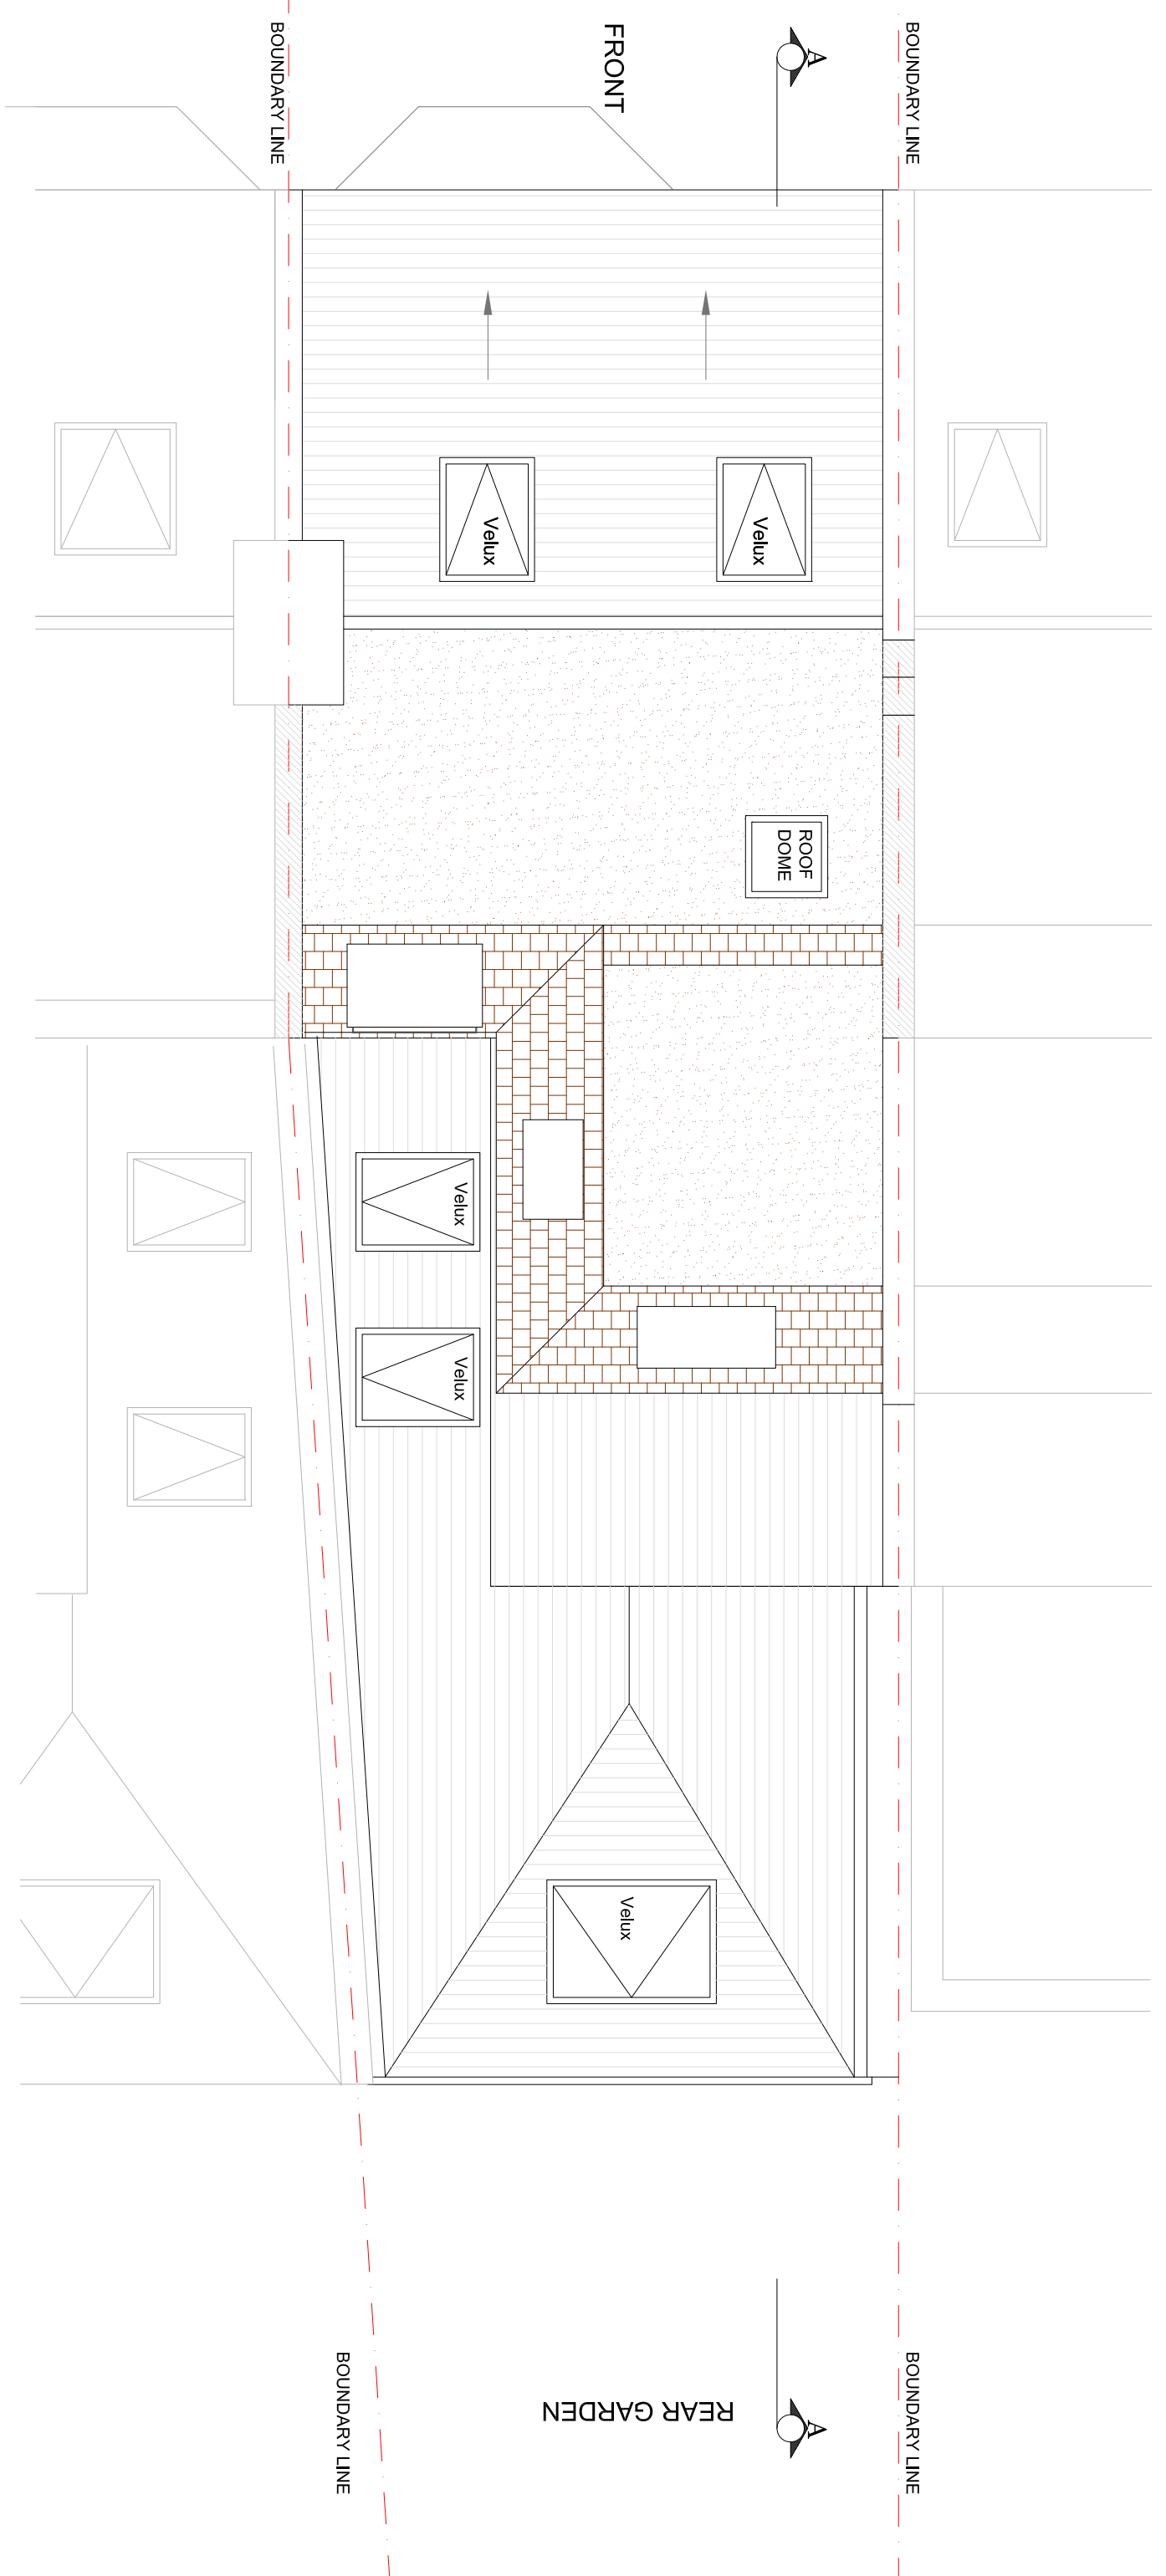


PROPOSED ROOF TOP PLAN
SCALE 1:50

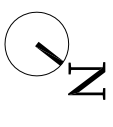


CLIENT		PROJECT		SCALE		DRAWING NO.		REV.	
G & RR		BROCKLEBANK ROAD, LONDON SW18		1:50@A3 DATE 27-06-14		P4			
DRAWINGS TO BE READ IN CONJUNCTION WITH RELEVANT DRAWING AND SPECS. FIGURED DIMENSIONS ONLY. DIMENSIONS SHOULD NOT BE REIED UPON FOR THE PURPOSES OF ORDERING MATERIALS OR PLACING SUB-CONTRACT ORDERS. OR THE PLACEMENT OF ORDERS WITH THIRD PARTIES. APPROVED TO EXECUTE THE WORKS AND IS BEING ACCEPTED AS THE BASIS FOR THE DESIGN AND CONSTRUCTION OF THE PROPOSED WORKS. CALCULATION OR OTHER STRUCTURAL OR NON-STRUCTURAL INFORMATION AS IT SO EXISTS PERTAINING TO THE PROPOSED WORKS CONTAIN HEREWITH.		DRAWING TITLE		DRAWN					
PROPOSED ROOF TOP PLAN		MKS							
REV.	DATE	NOTES							
<p>buildteam the side return extension company</p> <p>Unit 1F 26-32 Voltaire Road London SW4 6DH</p> <p>T 020 7495 6561 info@buildteam.com www.buildteam.com</p>									

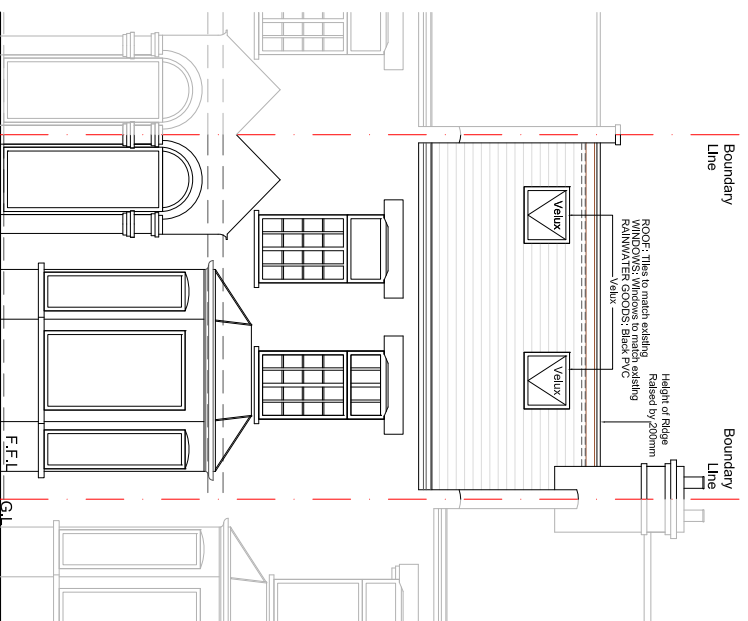


PROPOSED FRONT ELEVATION
SCALE 1:100

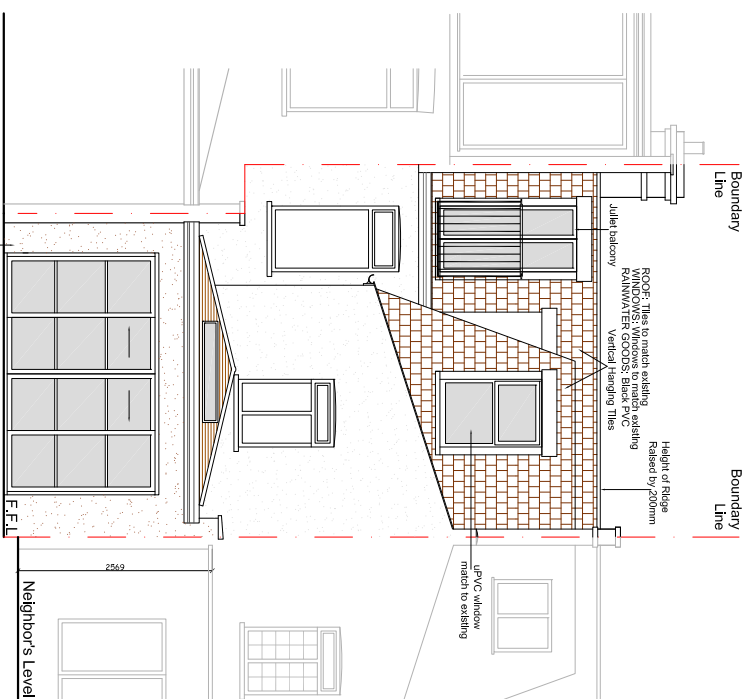


PROPOSED REAR ELEVATION
SCALE 1:100

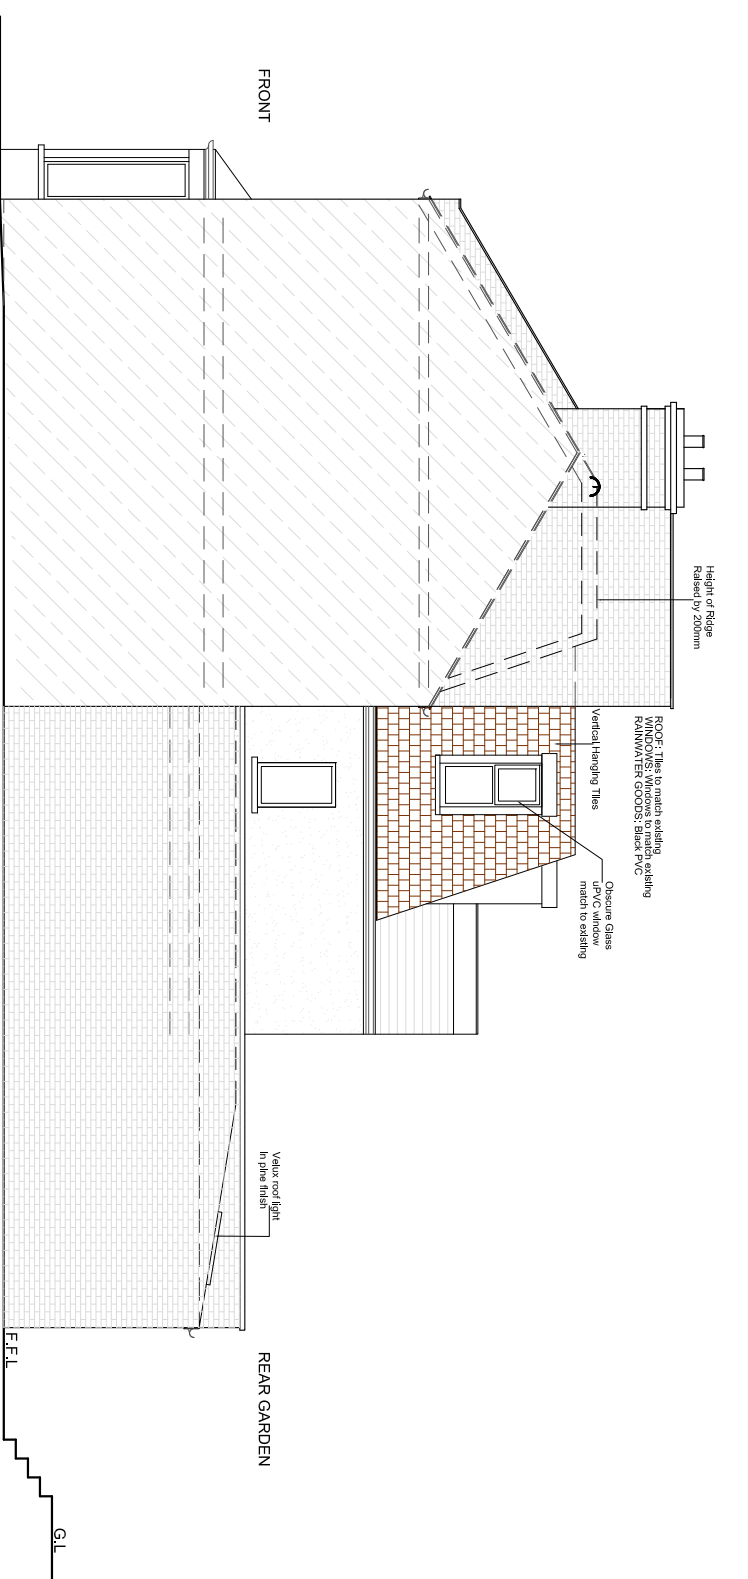

PROPOSED ELEVATION (SIDE No.13)
SCALE 1:100

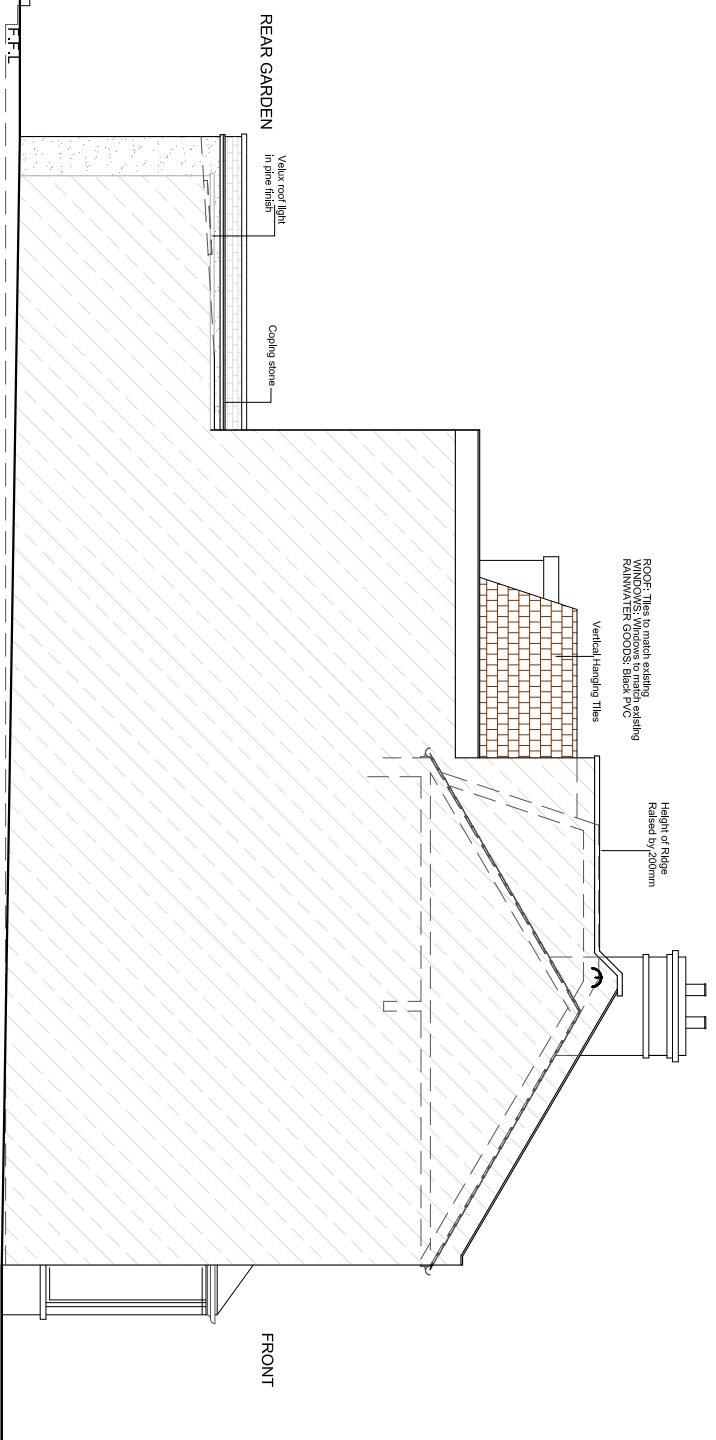

PROPOSED ELEVATION (SIDE No.09)
SCALE 1:100

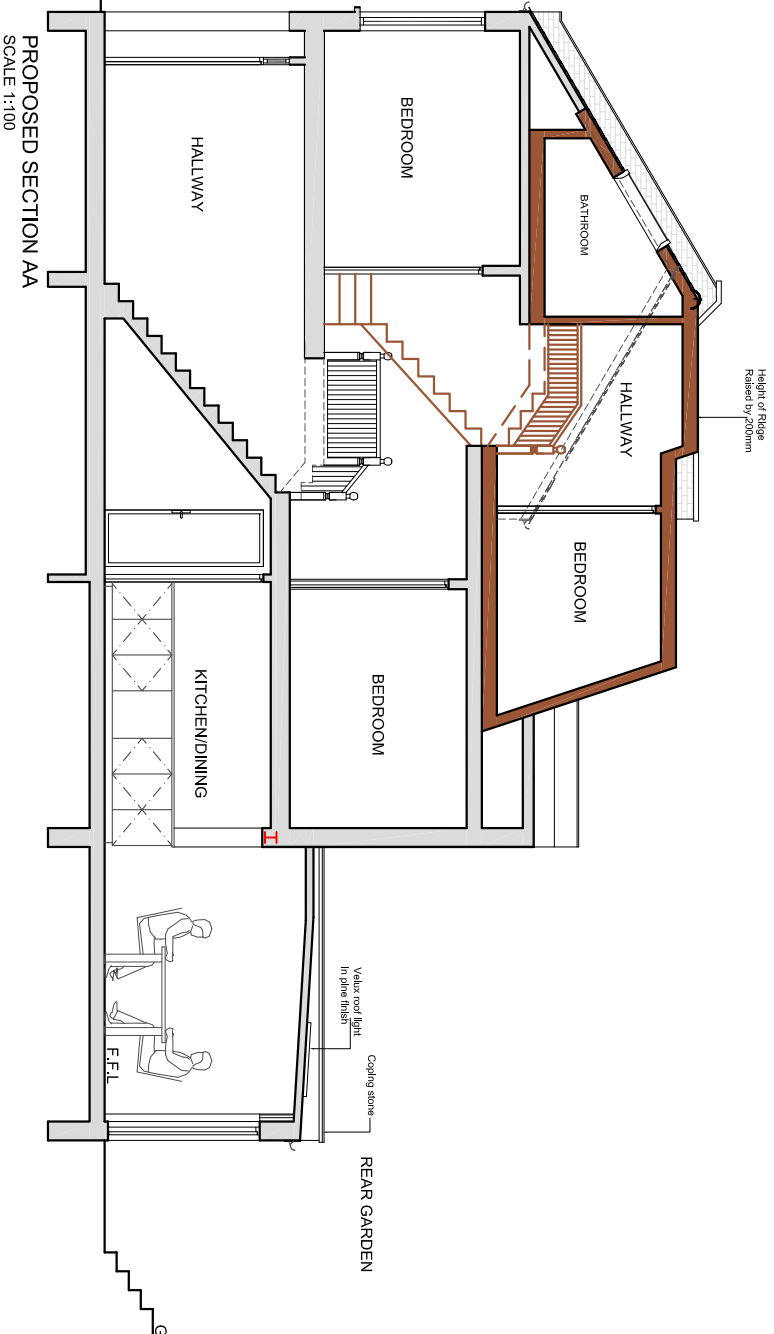

PROPOSED SECTION AA
SCALE 1:100

CLIENT	PROJECT		
	BROCKLEBANK ROAD, LONDON SW18		
	SCALE	DRAWING NO.	REV.
	1:100@A3	P5	
	DATE	DRAWN	
	27-06-14	MKS	
REV	DATE	NOTES	
DRAWINGS TO BE READ IN CONJUNCTION WITH RELEVANT DRAWING AND SPECS. FIGURED DIMENSIONS ONLY. DIMENSIONS SHOULD NOT BE RELIED UPON FOR THE PURPOSES OF ORDERING MATERIALS OR PLACING SUB-CONTRACT ORDERS, OR THE PLACEMENT OF ORDERS WITH THIRD PARTIES. ANY DIMENSIONS SHOWN ARE APPROXIMATE. THE CONTRACTOR SHALL BE RESPONSIBLE FOR VERIFYING ALL DIMENSIONS AND SPECIFICATIONS. THE CONTRACTOR SHALL BE RESPONSIBLE FOR OBTAINING ALL NECESSARY PERMITS AND APPROVALS. THE CONTRACTOR SHALL BE RESPONSIBLE FOR THE PROTECTION OF ALL EXISTING SERVICES AND STRUCTURES. 
<p>buildteam the side return extension company Unit 1F 26-32 Voltaire Road London SW4 6DH T 020 7495 6561 info@buildteam.com www.buildteam.com</p>			