


**PROPOSED LOFT PLAN**  
SCALE 1:50

NOTES: All detailed measurements are approximate.


NOTES: All measurements of neighbouring properties are approximate including garden levels and will be subject to Party Wall Matters.

REV.	DATE	NOTES	CLIENT	PROJECT ADDRESS	SCALE	DRAWN	DRAWING NO.	REVISION
			AC	BRUDENELL ROAD SW17	1:50@A3	SD	P- 1	
				DRAWING TITLE	DATE			
				PROPOSED LOFT PLAN	26-06-2020			

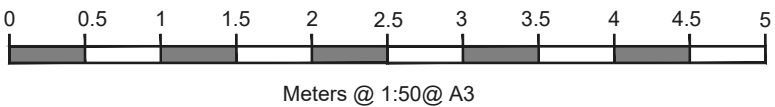

**designteam**

342 Clapham Road  
London  
SW9 9AJ  
Tel: 0207 242 5353  
hello@designteam.co.uk  
www.designteam.co.uk

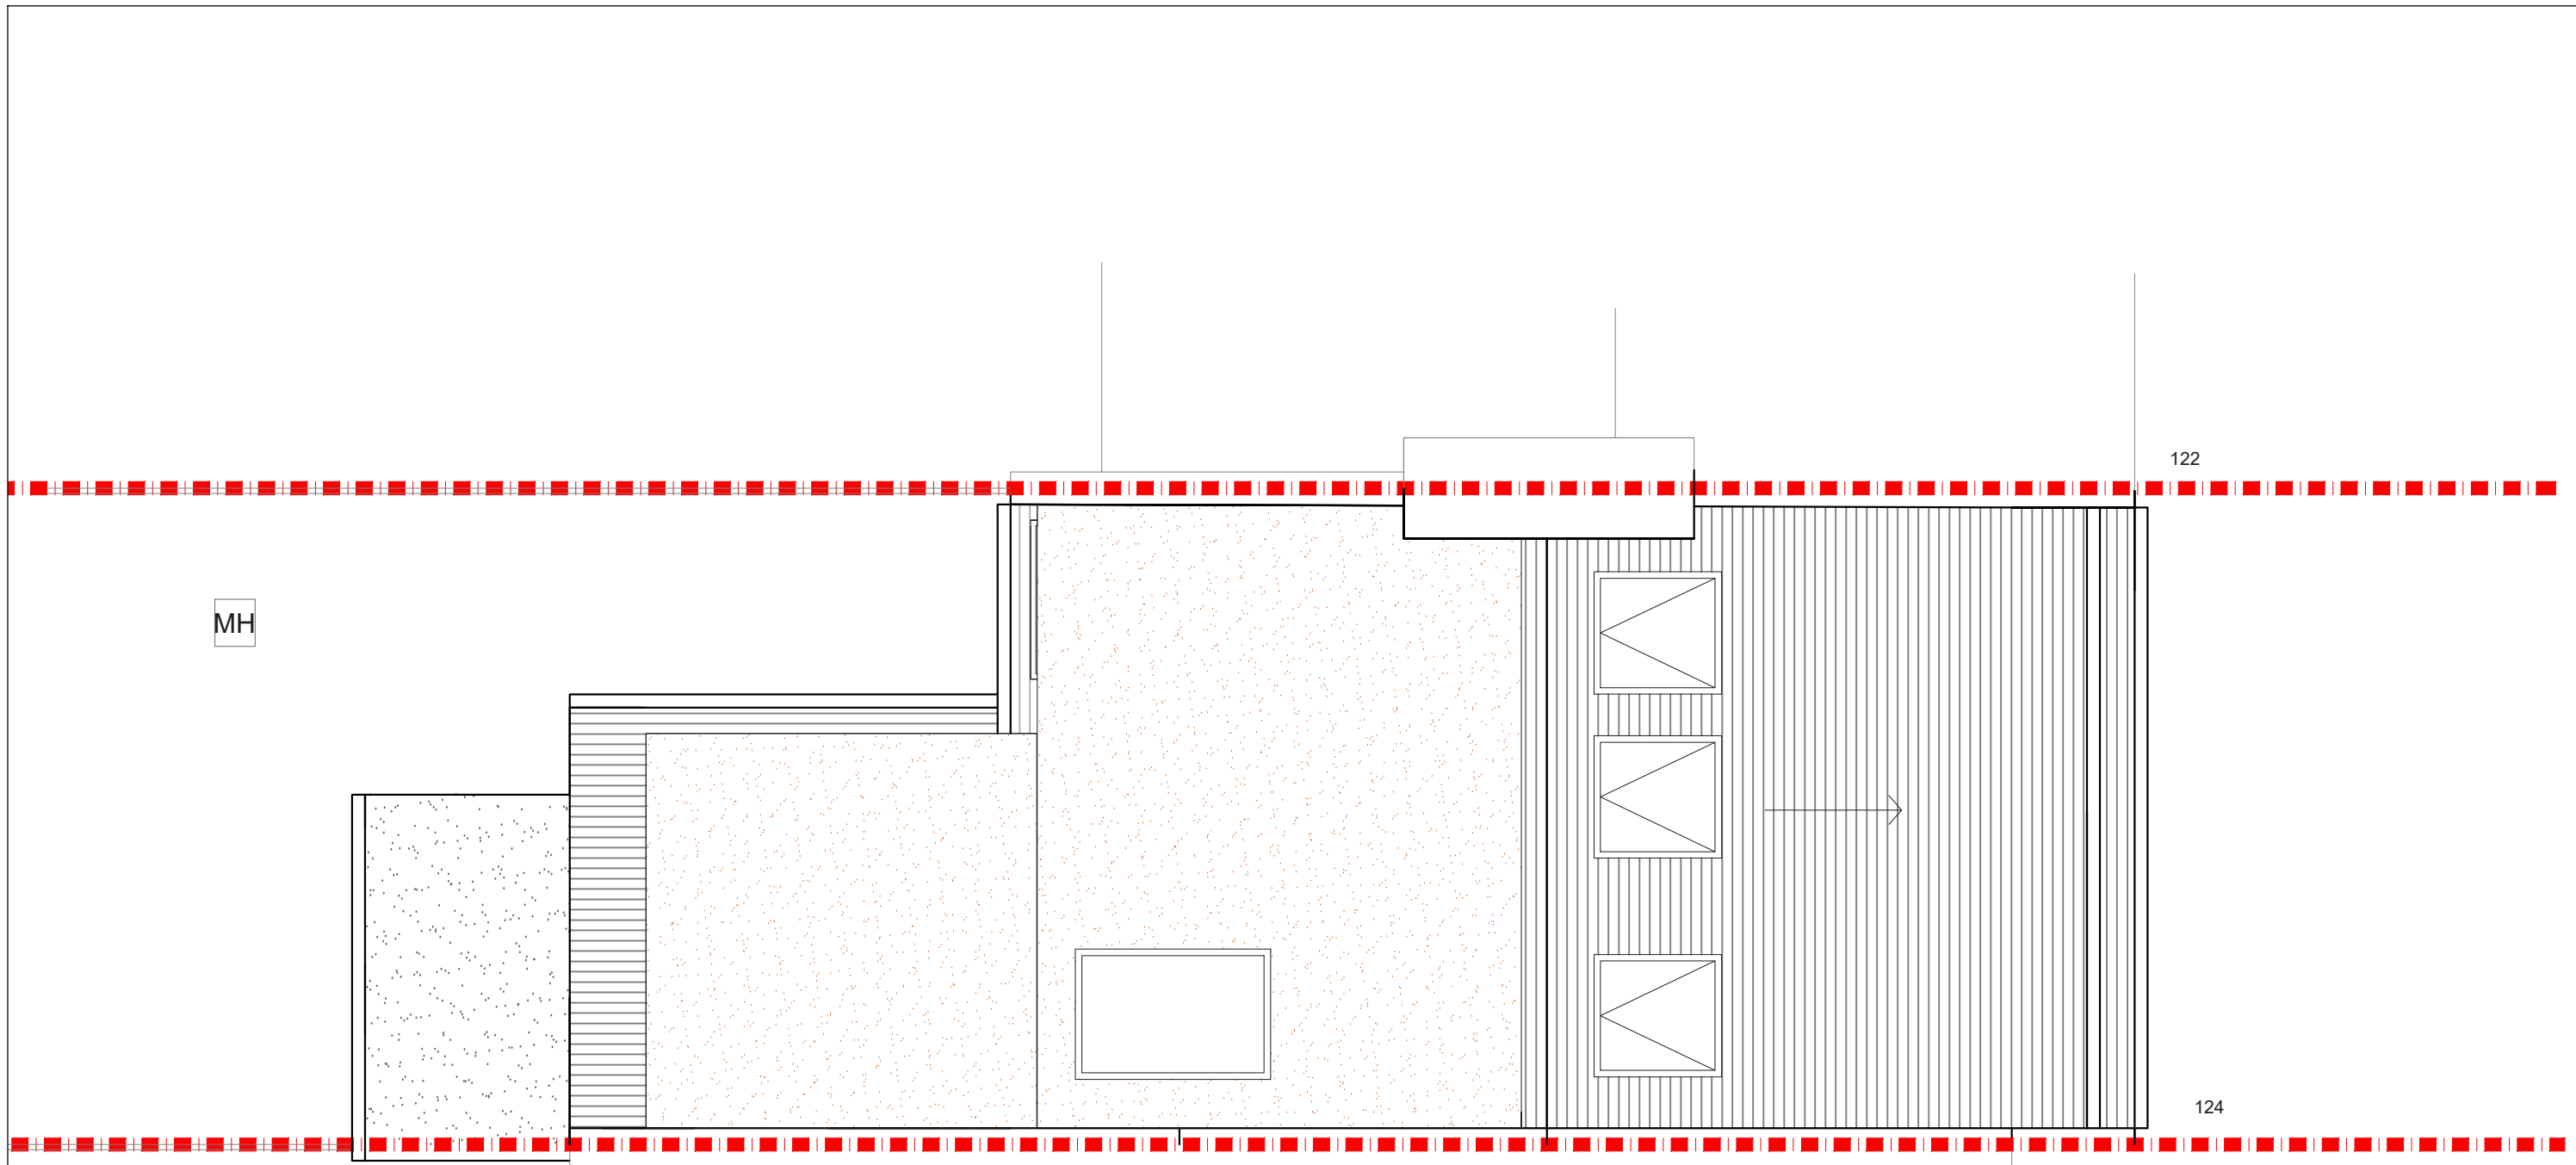

MH

122

124

126

**PROPOSED ROOF PLAN**  
SCALE 1:50


NOTES: All detailed measurements are approximate.

NOTES: All measurements of neighbouring properties are approximate including garden levels and will be subject to Party Wall Matters.

REV.	DATE	NOTES	CLIENT	PROJECT ADDRESS	SCALE	DRAWN	DRAWING NO.	REVISION
			AC	BRUDENELL ROAD SW17	1:50@A3	SD	P-2	
					DATE 26-06-2020			
				DRAWING TITLE PROPOSED ROOF PLAN	<p>Meters @ 1:50@ A3</p>			

**designteam**

342 Clapham Road  
London  
SW9 9AJ  
Tel: 0207 242 5353  
hello@designteam.co.uk  
www.designteam.co.uk

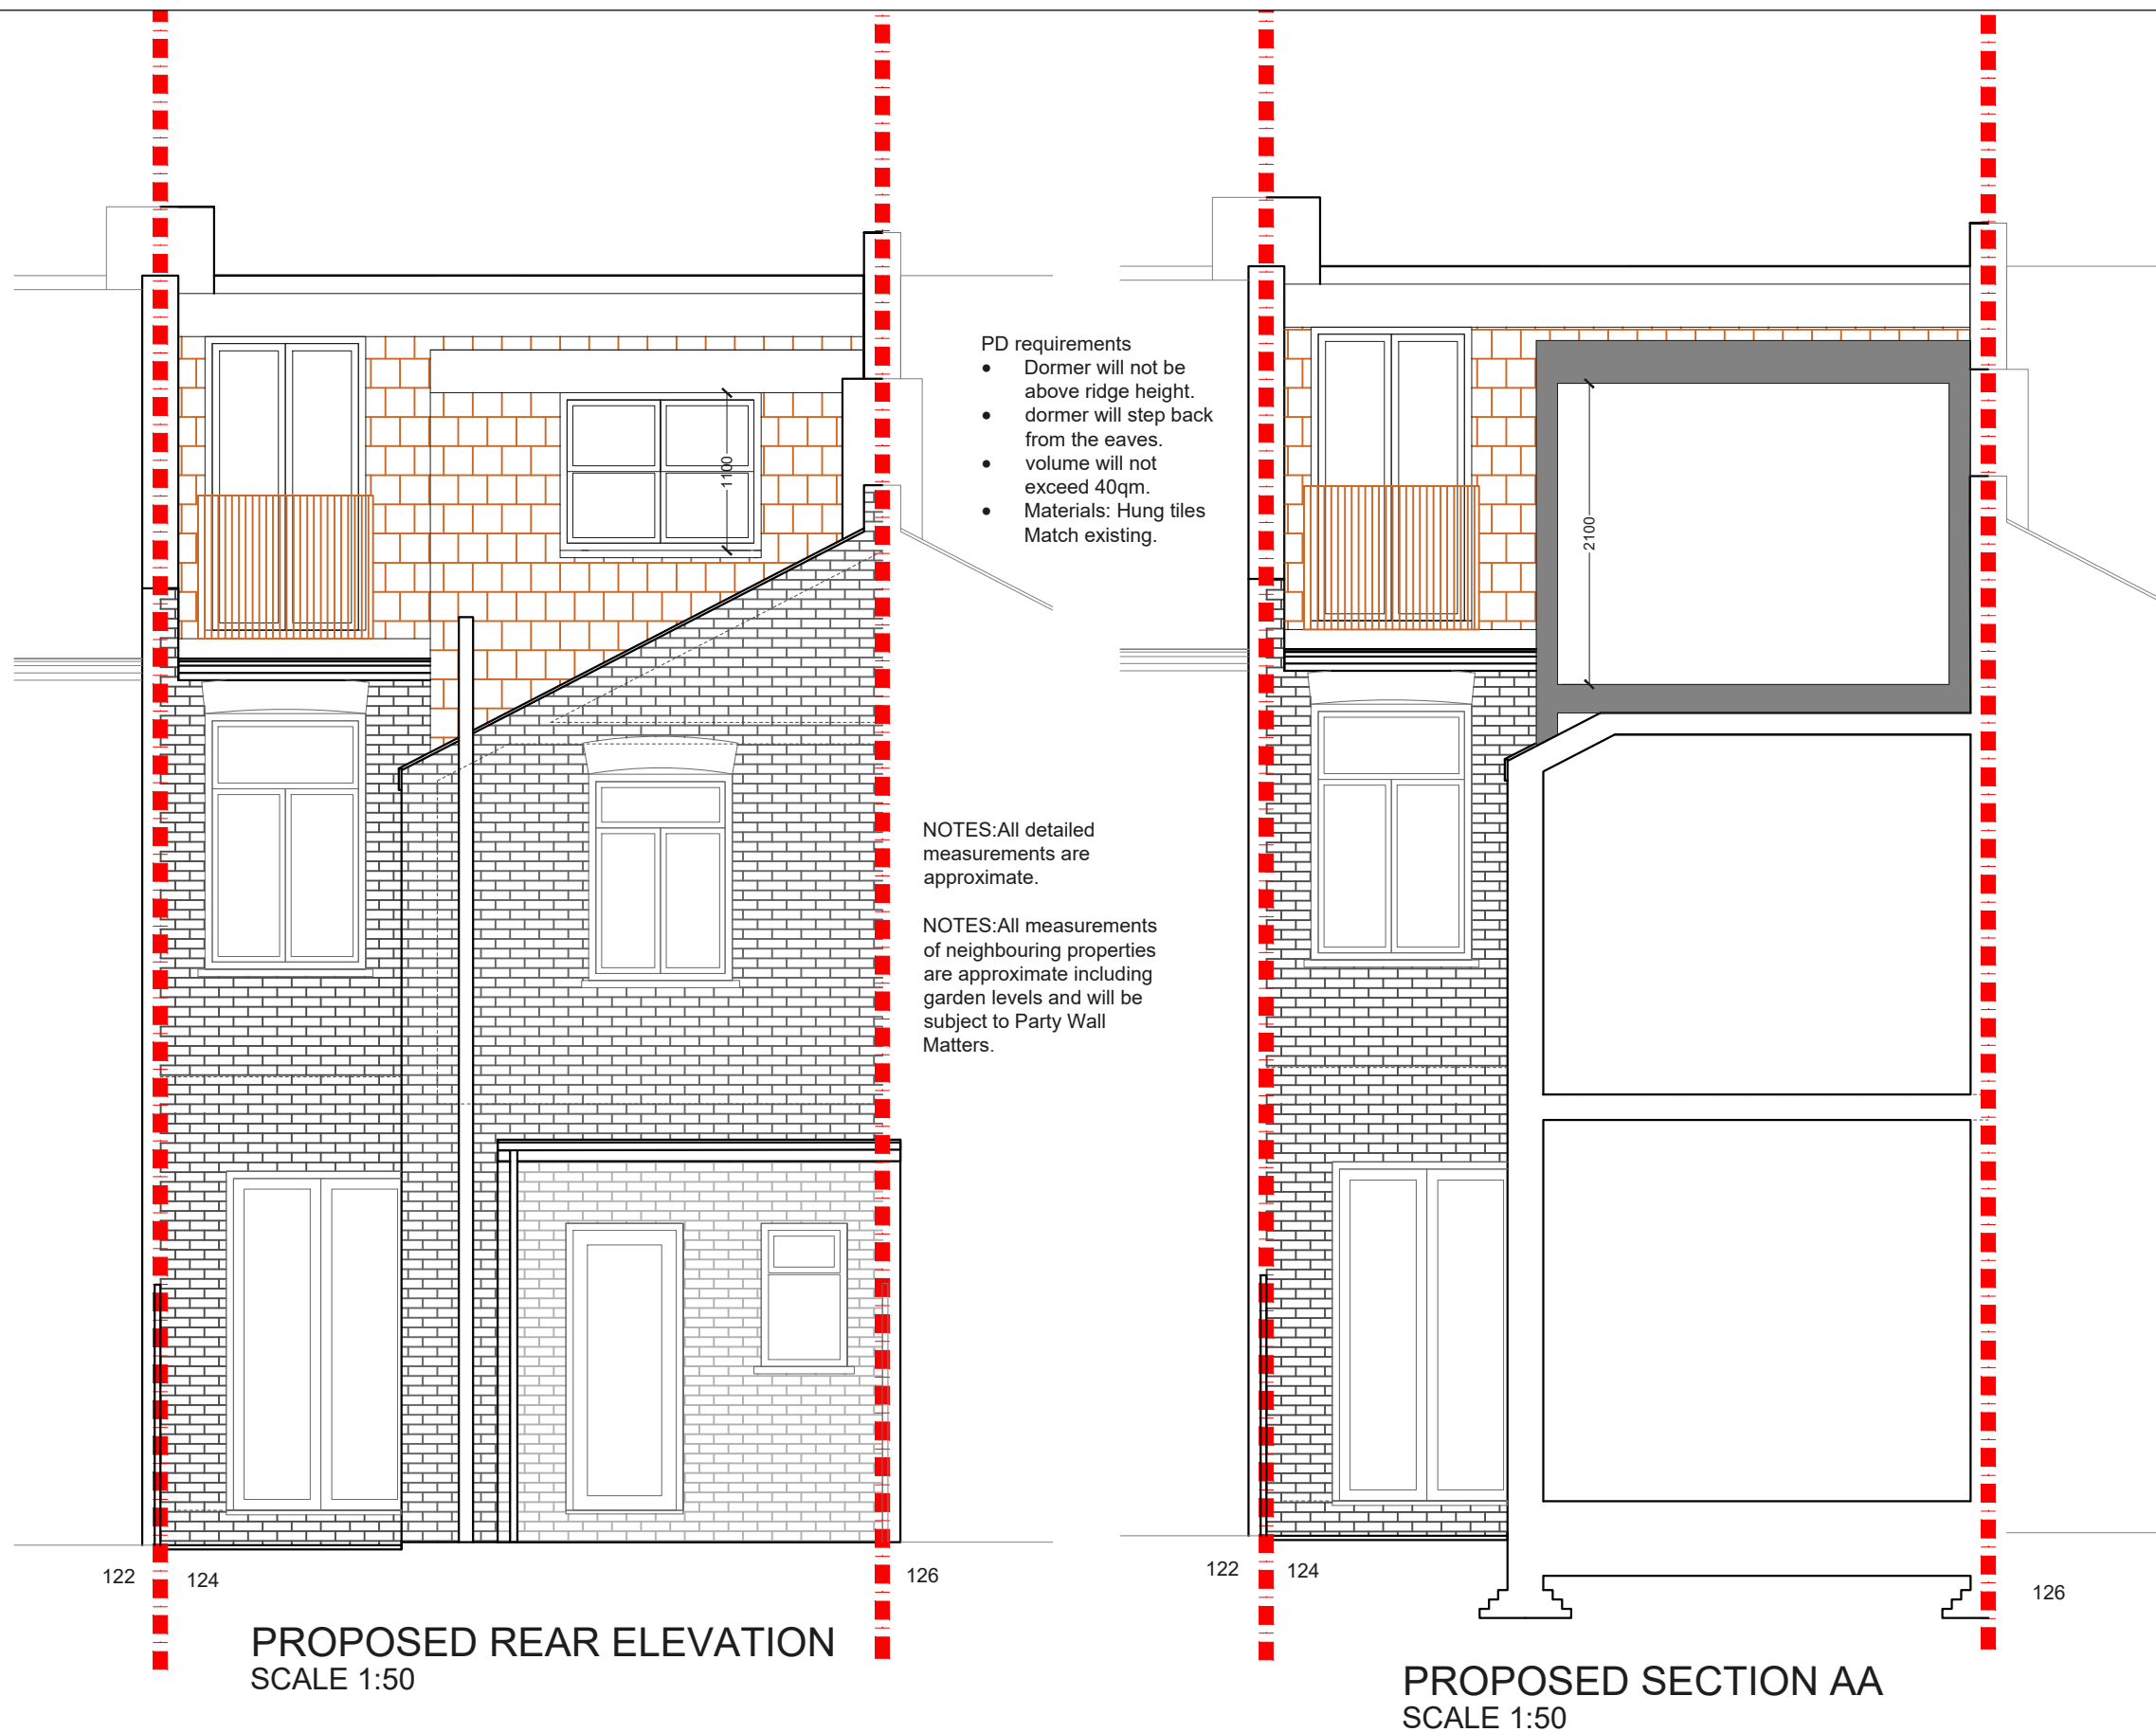

REV.	DATE	NOTES	CLIENT	PROJECT ADDRESS	SCALE	DRAWN	DRAWING NO.	REVISION
			AC	BRUDENELL ROAD SW17	1:50@A3	SD	P- 3	
				DRAWING TITLE	DATE			
				PROPOSED REAR ELEVATION AND SECTION AA	26-06-2020			
					<p>Meters @ 1:50@ A3</p>			

**designteam**  
 342 Clapham Road  
 London  
 SW9 9AJ  
 Tel: 0207 242 5353  
 hello@designteam.co.uk  
 www.designteam.co.uk