


PROPOSED GROUND FLOOR PLAN  
SCALE 1:50

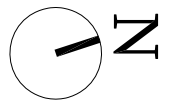

CLIENT	AH & MC		
PROJECT	CRYSTAL PALACE ROAD, LONDON SE22		
DRAWING TITLE	PROPOSED GROUND FLOOR PLAN		
SCALE	1:50 @ A3	DRAWING NO.	P1
DATE	04-04-14	DRAWN	ENL
REV.			

0    .5    1    1.5    2    2.5  
 Meters @ 1:50 @ A3


DRAWINGS TO BE READ IN CONJUNCTION WITH RELEVANT DRAWING AND SPECS. FIGURED DIMENSIONS ONLY. ANY DISCREPANCIES ARE TO BE POINTED TO THE ARCHITECT. THE ARCHITECT IS NOT LIABLE FOR ANY FAILS NOT RAISED IN THE EVENT THAT A CONTRACTOR OTHER THAN BUILD TEAM HOLBORN LIMITED IS APPOINTED TO EXECUTE THE WORKS. BUILD TEAM HOLBORN LIMITED ACCEPTS NO LIABILITY WHATSOEVER FOR THE SPECIFICATION, CALCULATION OR OTHER INFORMATION AS IT SO EXISTS PERTAINING TO THE PROPOSED WORKS CONTAINED HEREWITH.

Boundary Line

RWP

Boundary Line


REAR GARDEN  
67.81 SQM

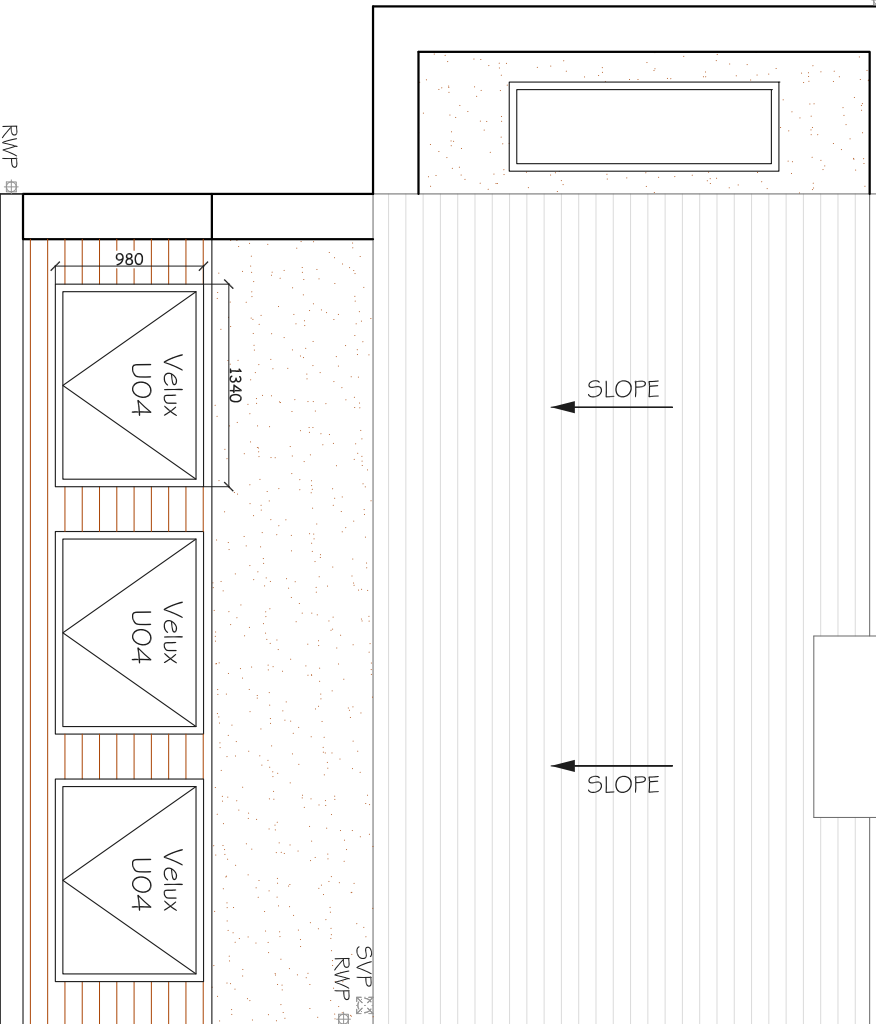

Boundary Line

Boundary Line

PROPOSED ROOF TOP PLAN  
SCALE 1:50

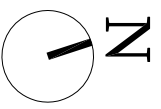


CLIENT	AH		
PROJECT	CRYSTAL PALACE ROAD, LONDON SE22		
DRAWING TITLE	PROPOSED ROOF TOP PLAN		
SCALE	1:50 @ A3	DRAWING NO.	P2
DATE	04-04-14	DRAWN	ENL
REV.			


0 0.5 1 1.5 2 2.5  
 Meters @ 1:50 @ A3

**buildteam**  
 the side return extension company  
 Unit 3D  
 26-32 Volslane Road  
 London SW4 6DH  
 T 020 7495 6561  
 info@buildteam.com  
 www.buildteam.com


DRAWINGS TO BE READ IN CONJUNCTION WITH RELEVANT DRAWING AND SPECS. FIGURED DIMENSIONS ONLY. ANY DISCREPANCIES ARE TO BE POINTED TO THE ARCHITECT. THE ARCHITECT IS NOT LIABLE FOR ANY FAILS NOT RAISED IN THE EVENT THAT A CONTRACTOR OTHER THAN BUILD TEAM HOLBORN LIMITED IS APPOINTED TO EXECUTE THE WORKS. BUILD TEAM HOLBORN LIMITED ACCEPTS NO LIABILITY WHATSOEVER FOR THE SPECIFICATION, CALCULATION OR OTHER INFORMATION AS IT SO EXISTS PERTAINING TO THE PROPOSED WORKS CONTAINED HEREWITH.

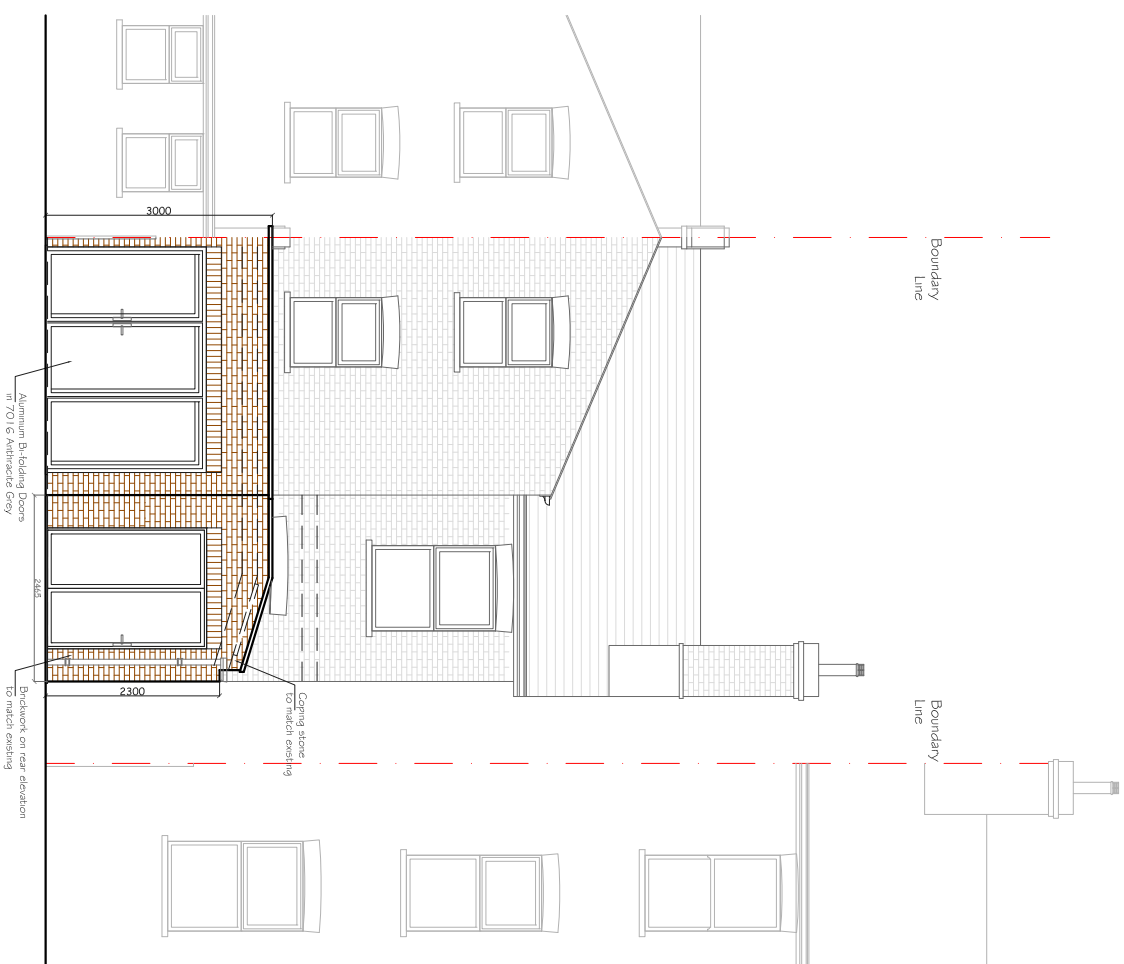

PROPOSED REAR ELEVATION  
SCALE 1:100

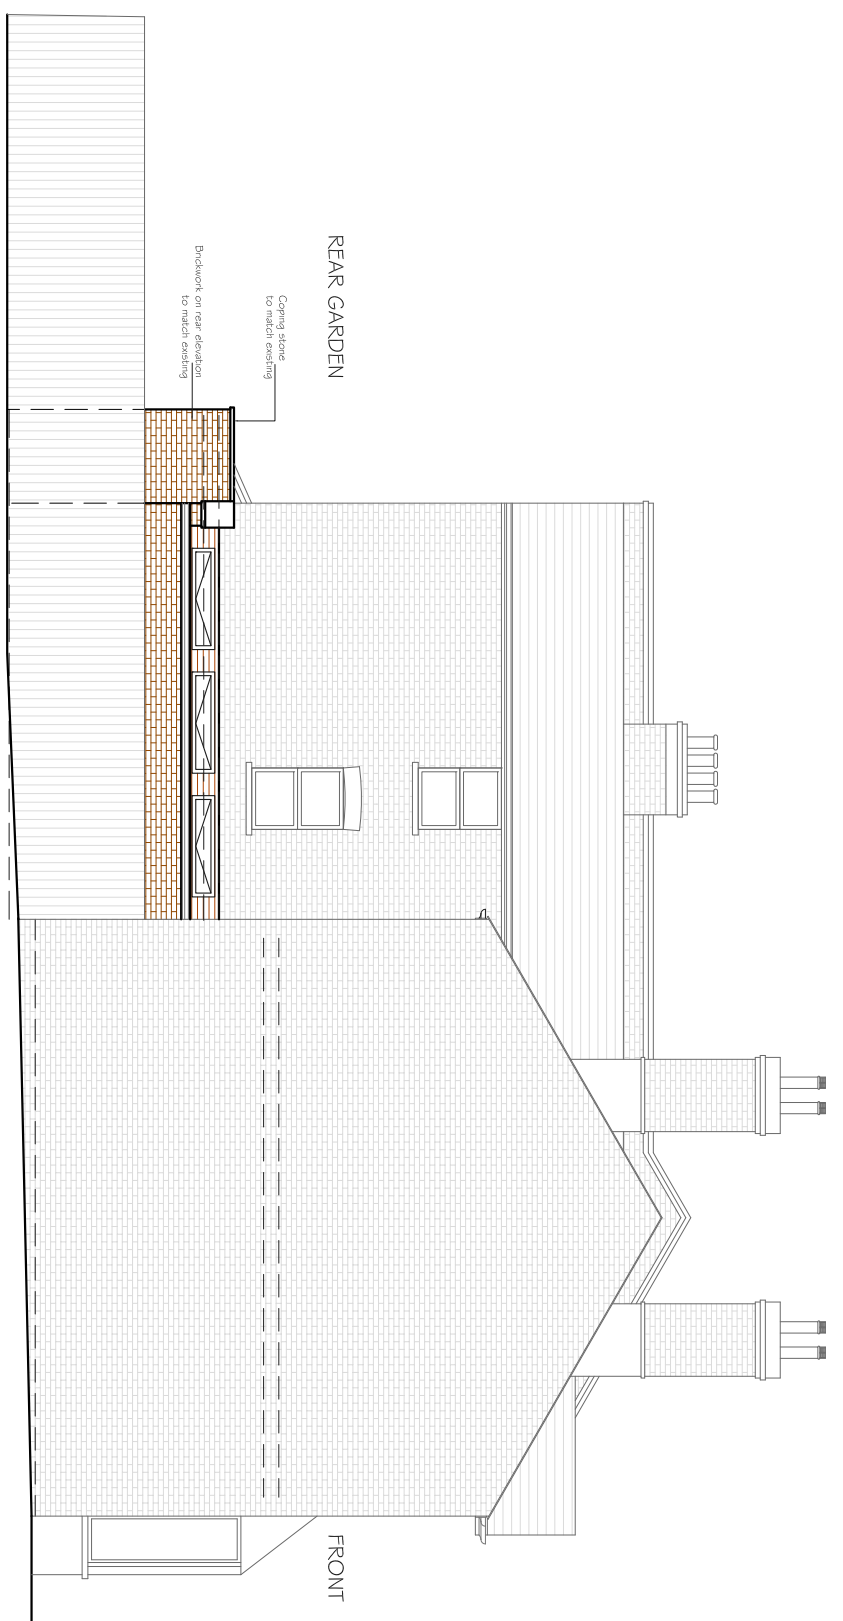

PROPOSED SIDE ELEVATION  
SCALE 1:100

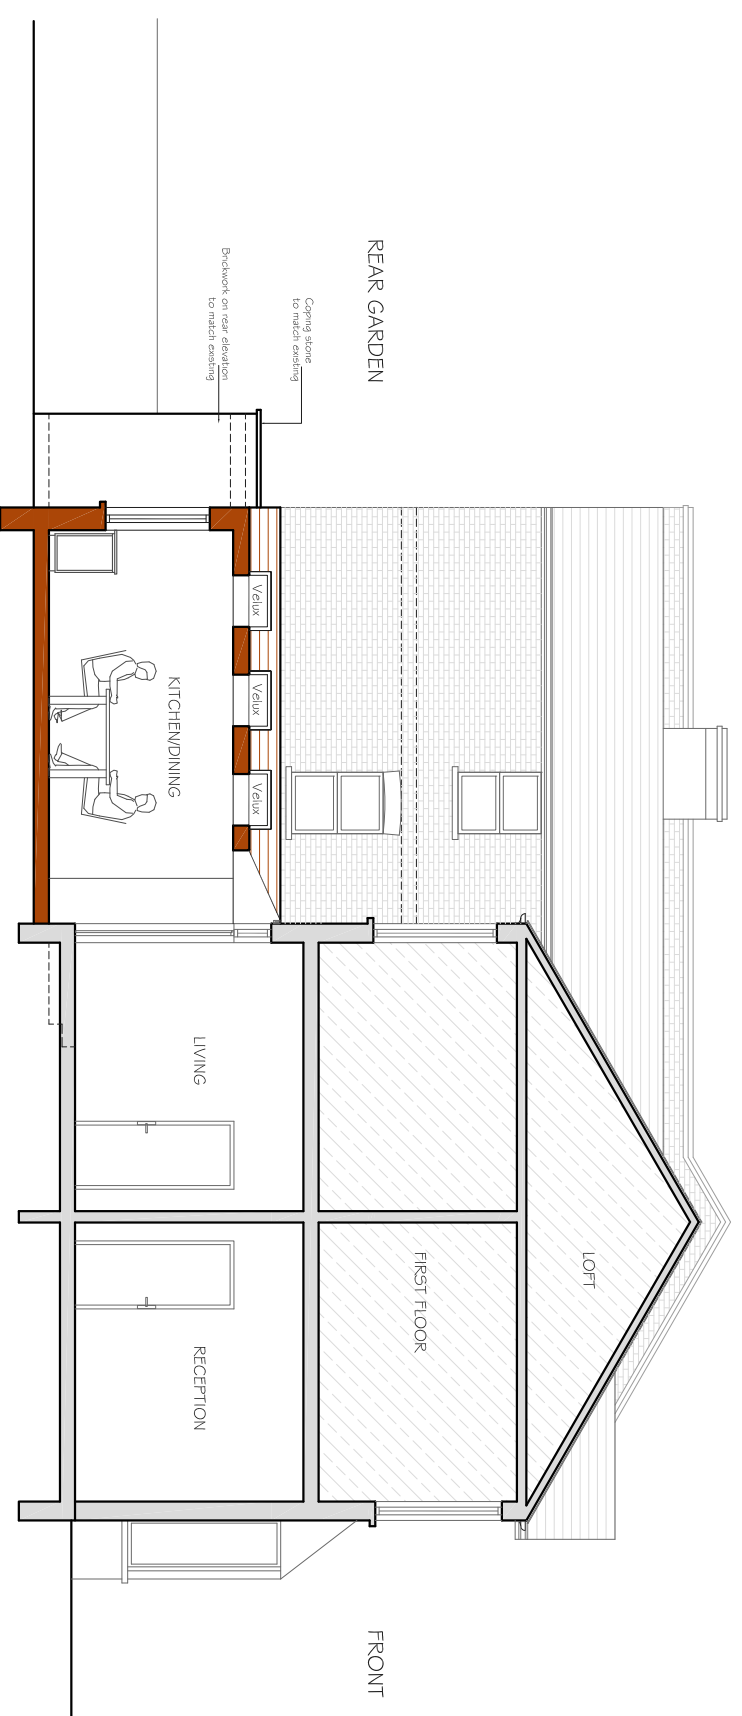

PROPOSED SECTIONAL ELEVATION  
SCALE 1:100

CLIENT	AH	
PROJECT	CRYSTAL PALACE ROAD, LONDON SE22	
DRAWING TITLE	PROPOSED ELEVATIONS AND SECTION	
SCALE	1:100@A3	DRAWING NO. P3
DATE	04-04-14	REV.
DRAWN	ENL	
<p>Meters @ 1:100 @ A3</p>		
DRAWINGS TO BE READ IN CONJUNCTION WITH RELEVANT DRAWING AND SPECS. FIGURED DIMENSIONS ONLY. ANY DISCREPANCIES ARE TO BE POINTED TO THE ARCHITECT. THE ARCHITECT IS NOT LIABLE FOR ANY FAILS NOT RAISED IN THE EVENT THAT A CONTRACTOR OTHER THAN BUILD TEAM HOLBORN LIMITED IS APPOINTED TO EXECUTE THE WORKS. BUILD TEAM HOLBORN LIMITED ACCEPTS NO LIABILITY WHATSOEVER FOR THE SPECIFICATION, CALCULATION OR OTHER INFORMATION AS IT SO EXISTS PERTAINING TO THE PROPOSED WORKS CONTAINED HEREWITH.