

PROPOSED LOFT PLAN
SCALE 1:100



NOTES: All detailed measurements are approximate.


NOTES: the Amount of Stairs to be determined



NOTE: WALK IN CLOSET


NOT SURVEYED

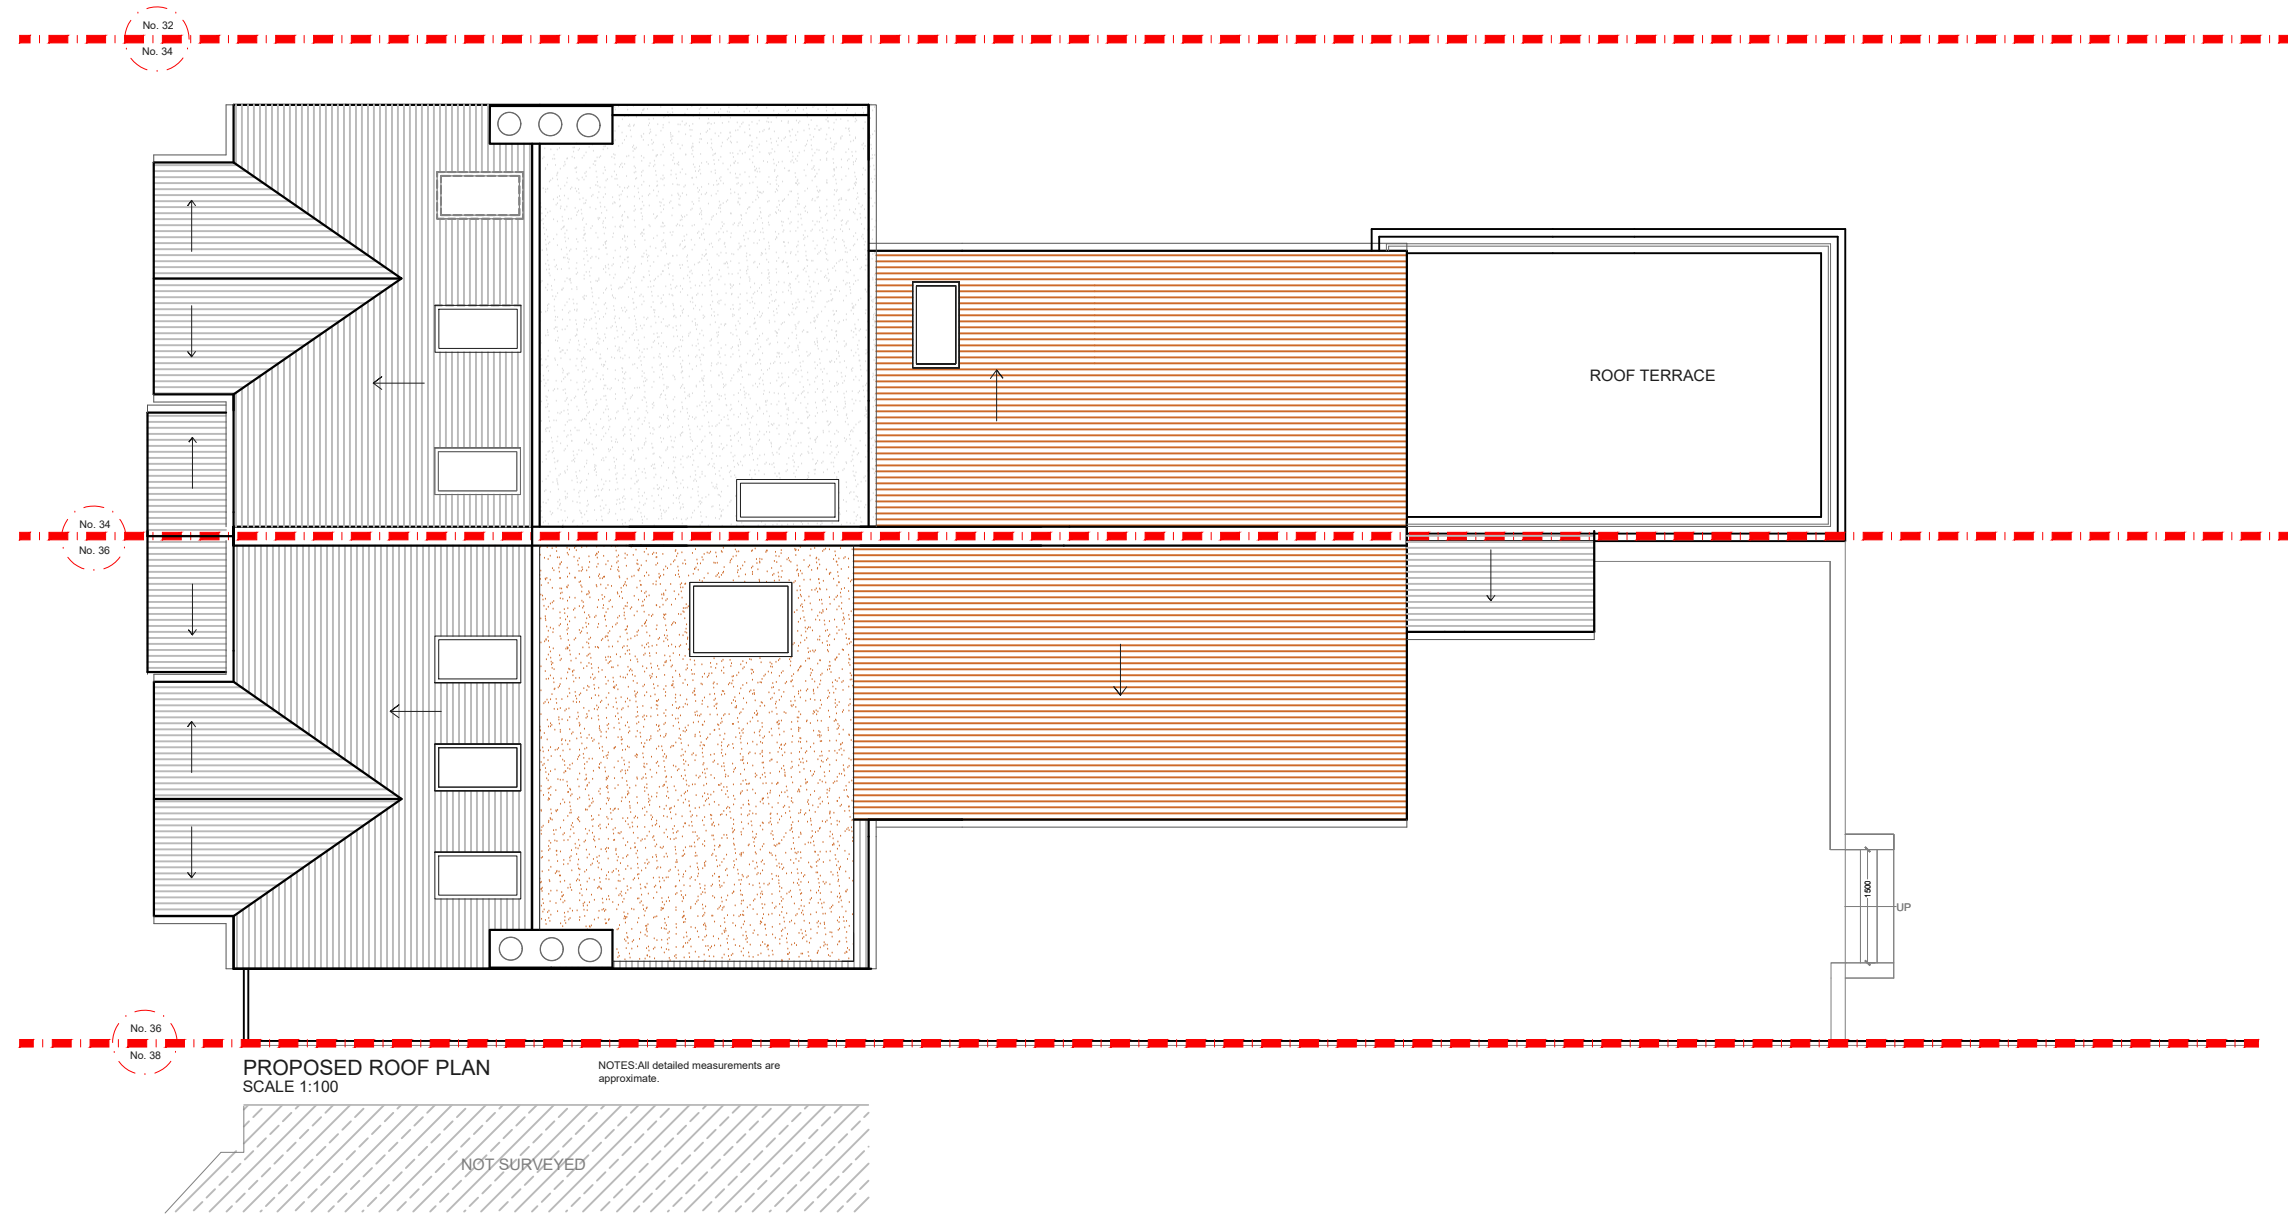

			CLIENT	IZ	PROJECT	CADDINGTON ROAD NW2	SCALE	1:100@A3	DRAWING NO.	REV.	 342 Clapham Road London SW9 9AJ Tel: 0207 242 5353 hello@designteam.co.uk www.designteam.co.uk	
					DRAWING TITLE	PROPOSED LOFT PLAN	DATE	17-01-18	DRAWN	SD		P - 1
REV	DATE	NOTES					 Meters @ 1:100@ A3					



			CLIENT	IZ	PROJECT	CADDINGTON ROAD NW2	SCALE	1:100@A3	DRAWING NO.	REV.	 <p>342 Clapham Road London SW9 9AJ</p> <p>Tel: 0207 242 5353 hello@designteam.co.uk www.designteam.co.uk</p>	
					DRAWING TITLE	PROPOSED ROOF PLAN	DATE	16-01-18	DRAWN	SD		P - 2
REV	DATE	NOTES					 <p>Meters @ 1:100@ A3</p>					

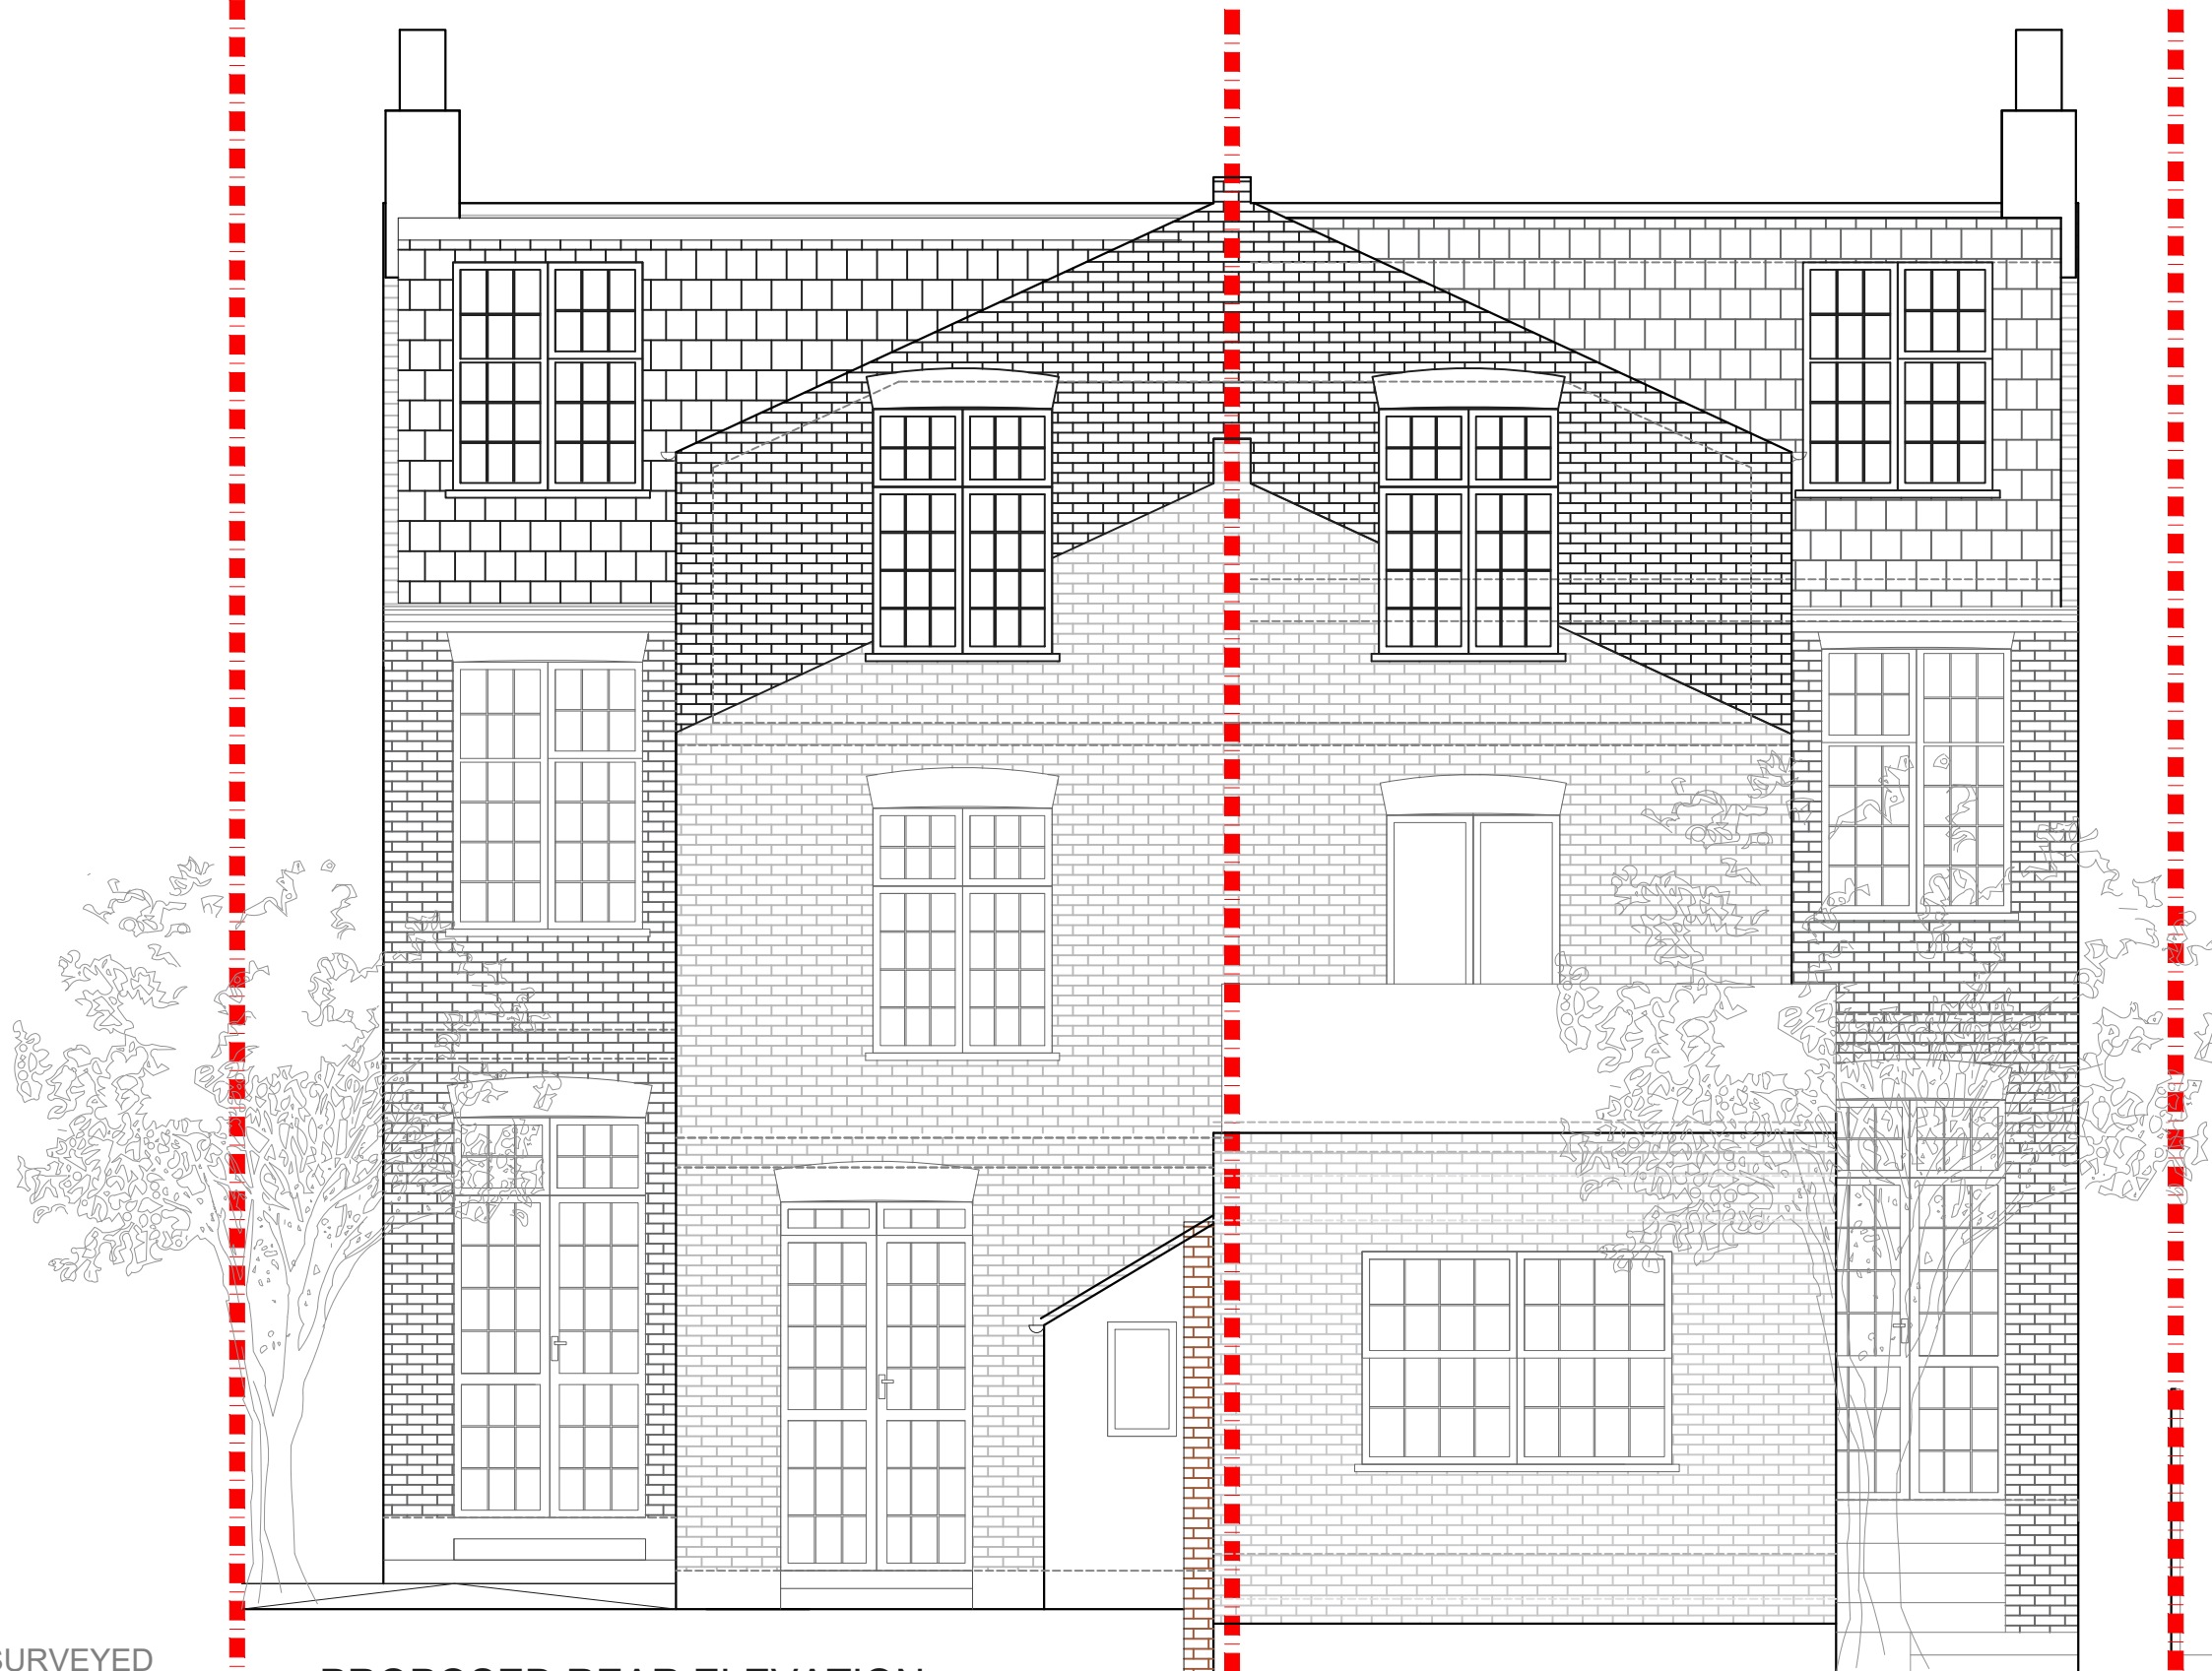


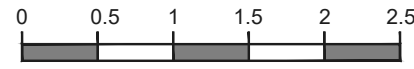
NOT SURVEYED

PROPOSED REAR ELEVATION
SCALE 1:50

NOT SURVEYED

NOTES: All detailed measurements are approximate.

No. 36 No. 34

			CLIENT	IZ	PROJECT	CADDINGTON ROAD NW2	SCALE	1:50@A3	DRAWING NO.	REV.	 342 Clapham Road London SW9 9AJ Tel: 0207 242 5353 hello@designnteam.co.uk www.designnteam.co.uk	
					DRAWING TITLE	PROPOSED REAR ELEVATION	DATE	16-01-18	DRAWN	SD		P - 3
REV	DATE	NOTES					 Meters @ 1:50@ A3					