



PROPOSED BASEMENT FLOOR PLAN
SCALE 1:100

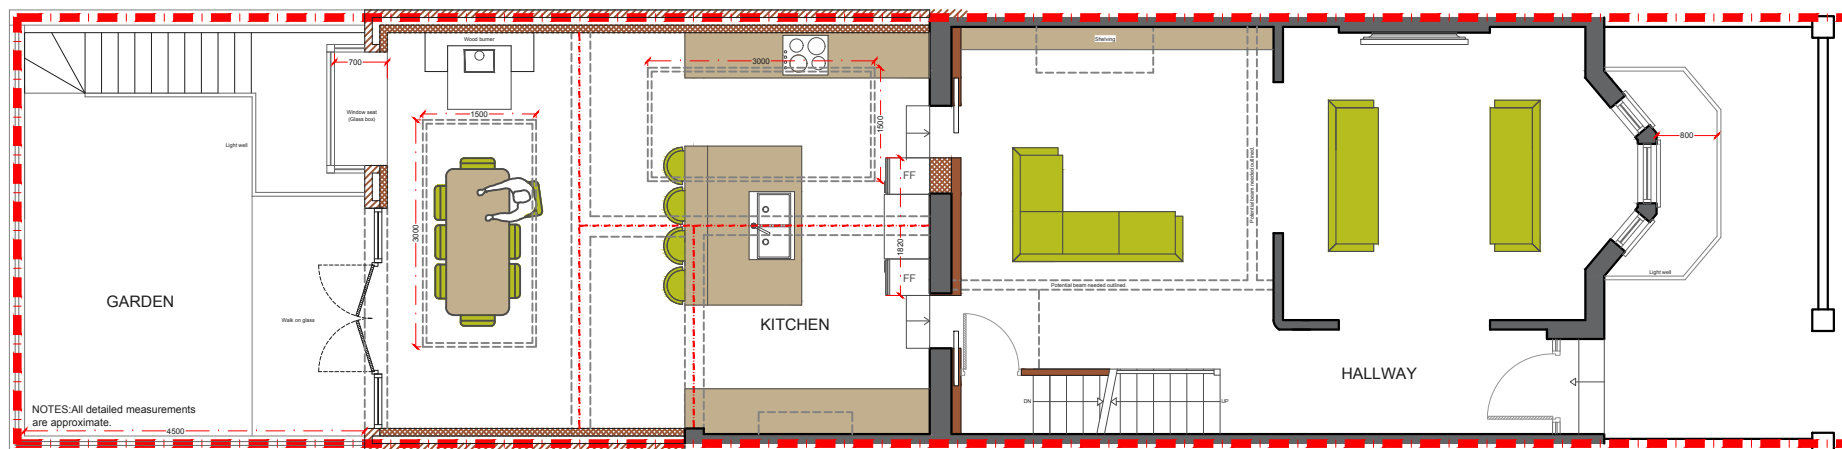


PROPOSED GROUND FLOOR PLAN
SCALE 1:100

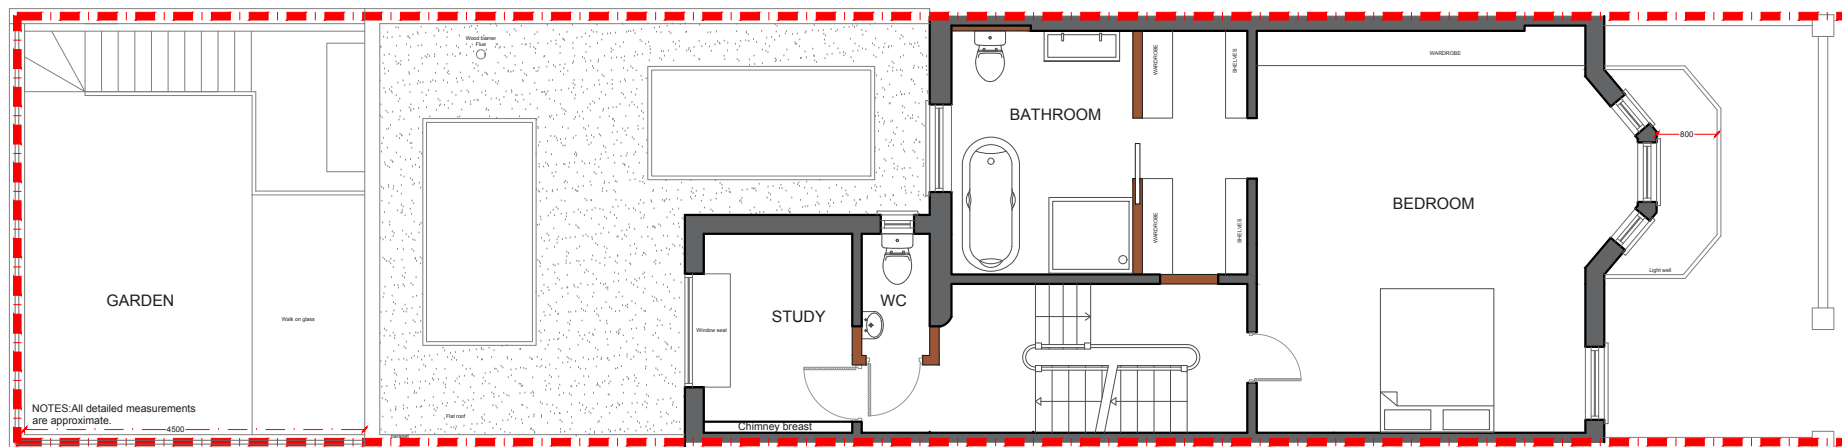


PROPOSED FIRST FLOOR PLAN
SCALE 1:100


			CLIENT	RW AND VP	PROJECT	CHESILTON ROAD SW6	SCALE	1:100@A3	DRAWING NO.	REV.	<p>342 Clapham Road London SW9 9AJ</p> <p>Tel: 0207 242 5353 hello@designteam.co.uk www.designteam.co.uk</p>	
					DRAWING TITLE	PROPOSED BASEMENT, GROUND, FIRST FLOOR PLAN	DATE	15-01-18	DRAWN	DA		P - 1
REV	DATE	NOTES					<p>Meters @ 1:100@ A3</p>					

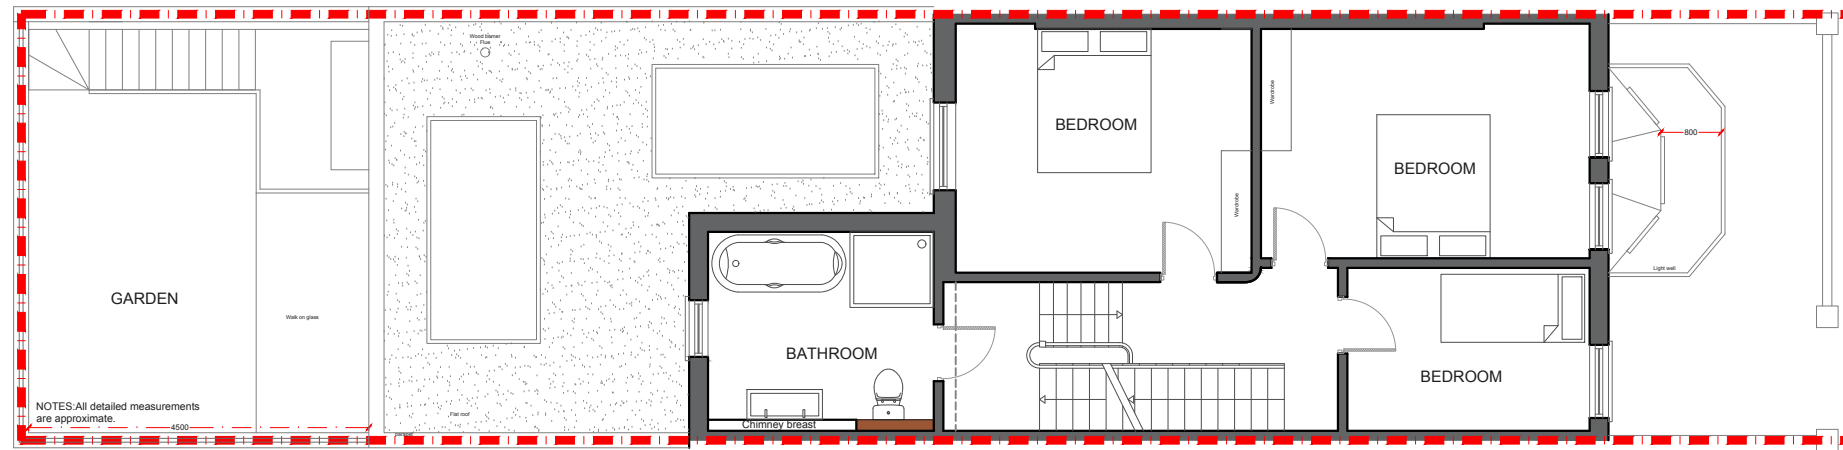

PROPOSED SECOND FLOOR PLAN
SCALE 1:100

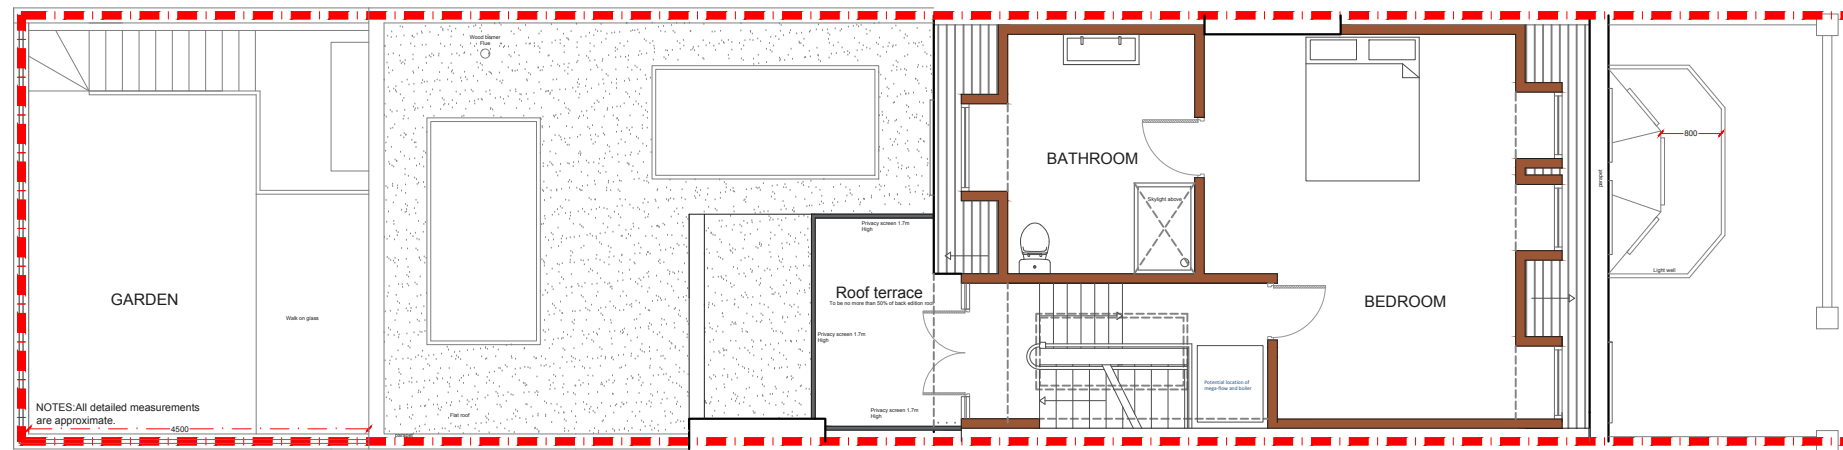


PROPOSED LOFT PLAN
SCALE 1:100

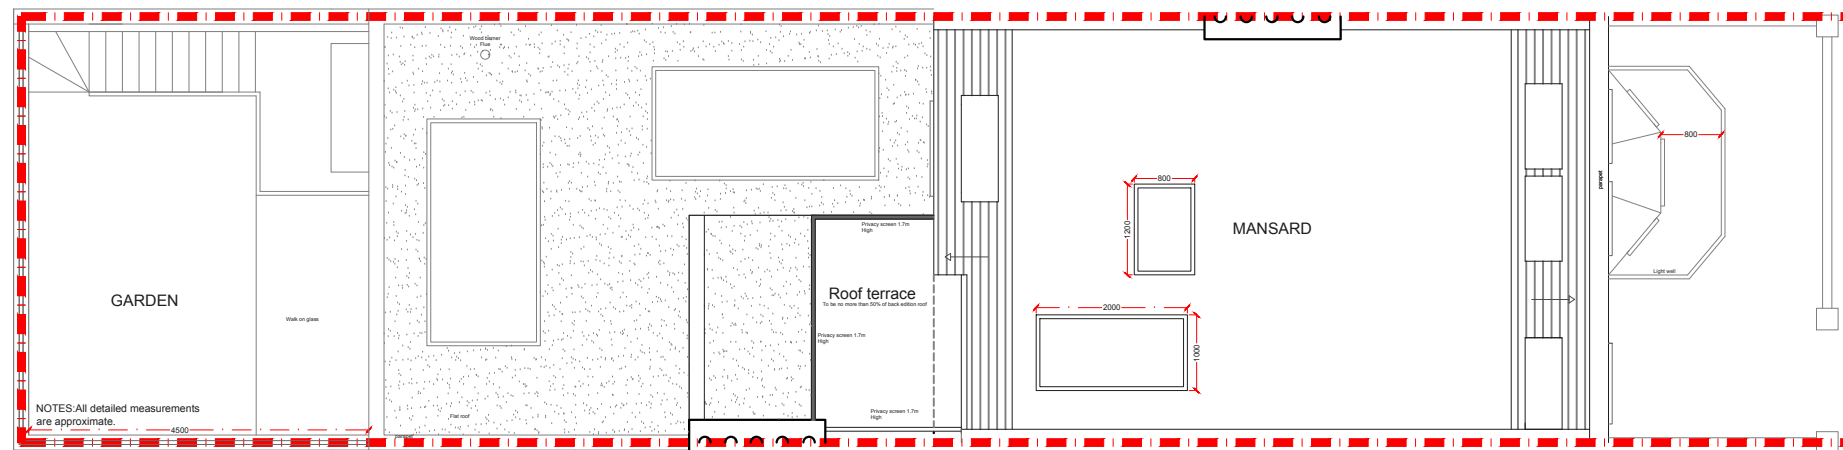


PROPOSED ROOF PLAN
SCALE 1:100

			CLIENT	RW AND VP	PROJECT	CHESILTON ROAD SW6	SCALE	1:100@A3	DRAWING NO.	REV.	<p>342 Clapham Road London SW9 9AJ</p> <p>Tel: 0207 242 5353 hello@designteam.co.uk www.designteam.co.uk</p>
					DRAWING TITLE	PROPOSED SECOND, LOFT, ROOF PLAN	DATE	15-01-18	DRAWN	DA	
							<p>Meters @ 1:100@ A3</p>				
REV	DATE	NOTES									

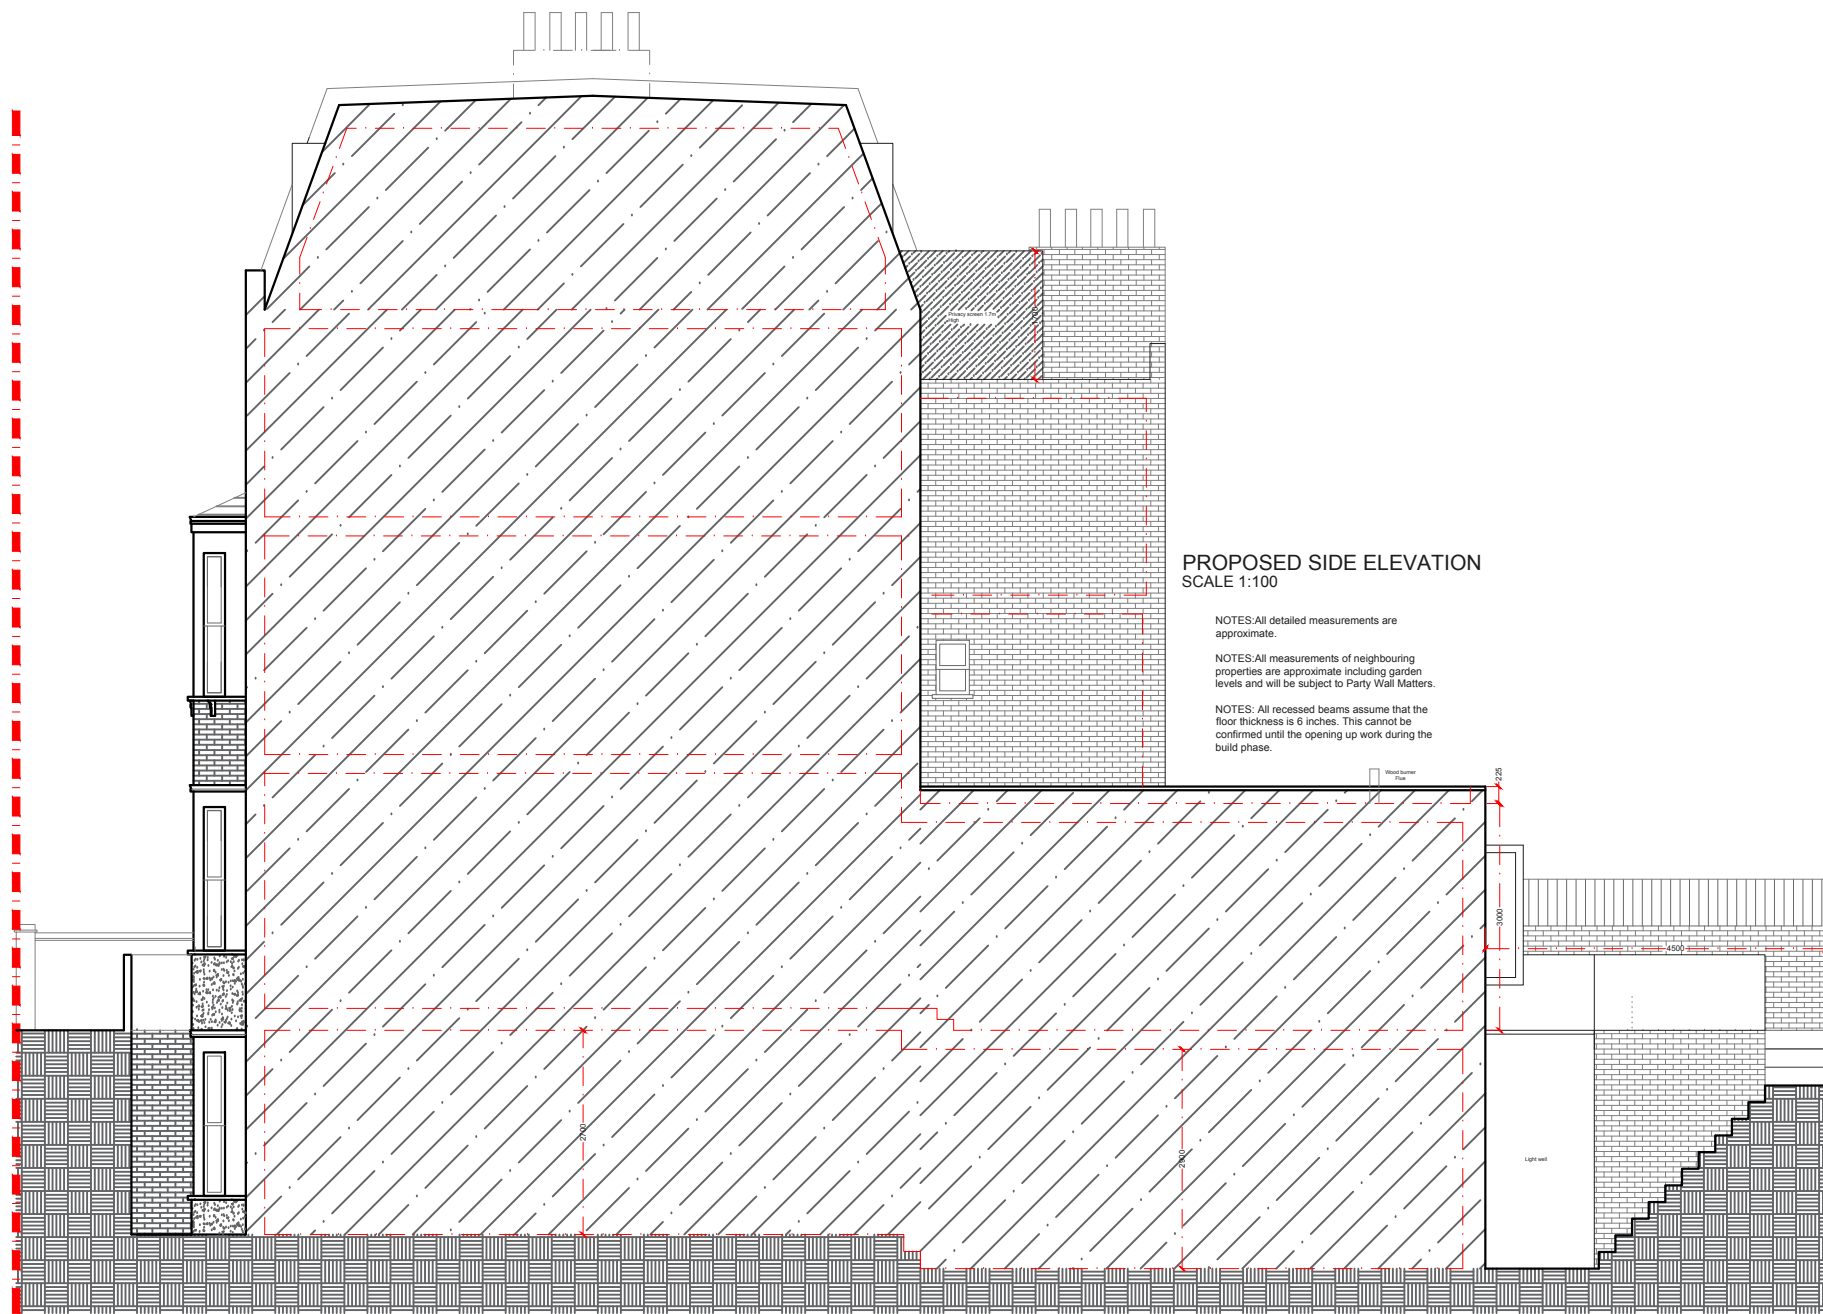


PROPOSED SIDE ELEVATION
SCALE 1:100

NOTES: All detailed measurements are approximate.
 NOTES: All measurements of neighbouring properties are approximate including garden levels and will be subject to Party Wall Matters.
 NOTES: All recessed beams assume that the floor thickness is 6 inches. This cannot be confirmed until the opening up work during the build phase.

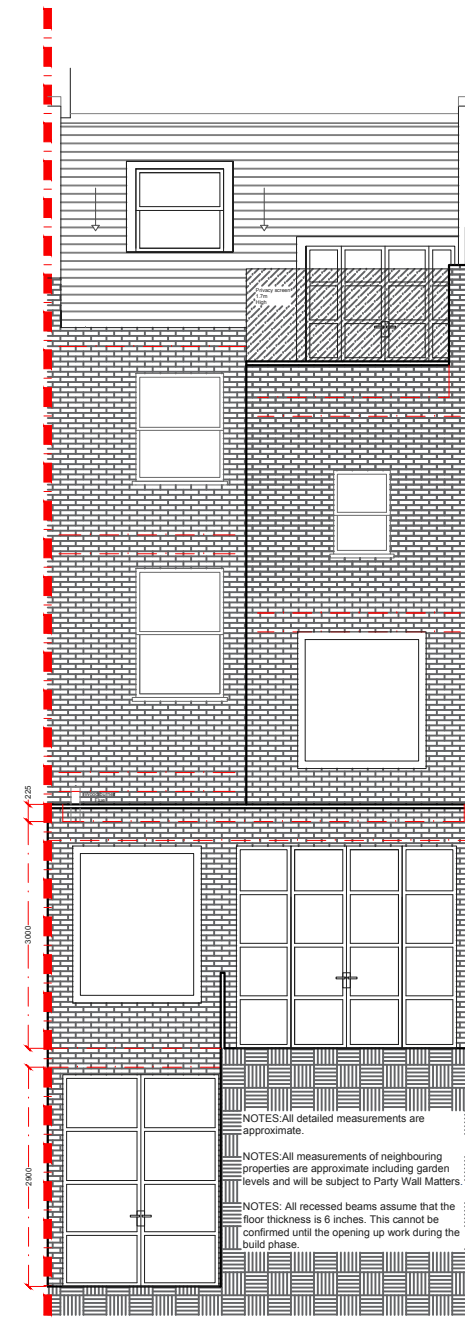

PROPOSED REAR ELEVATION
SCALE 1:100

NOTES: All detailed measurements are approximate.
 NOTES: All measurements of neighbouring properties are approximate including garden levels and will be subject to Party Wall Matters.
 NOTES: All recessed beams assume that the floor thickness is 6 inches. This cannot be confirmed until the opening up work during the build phase.

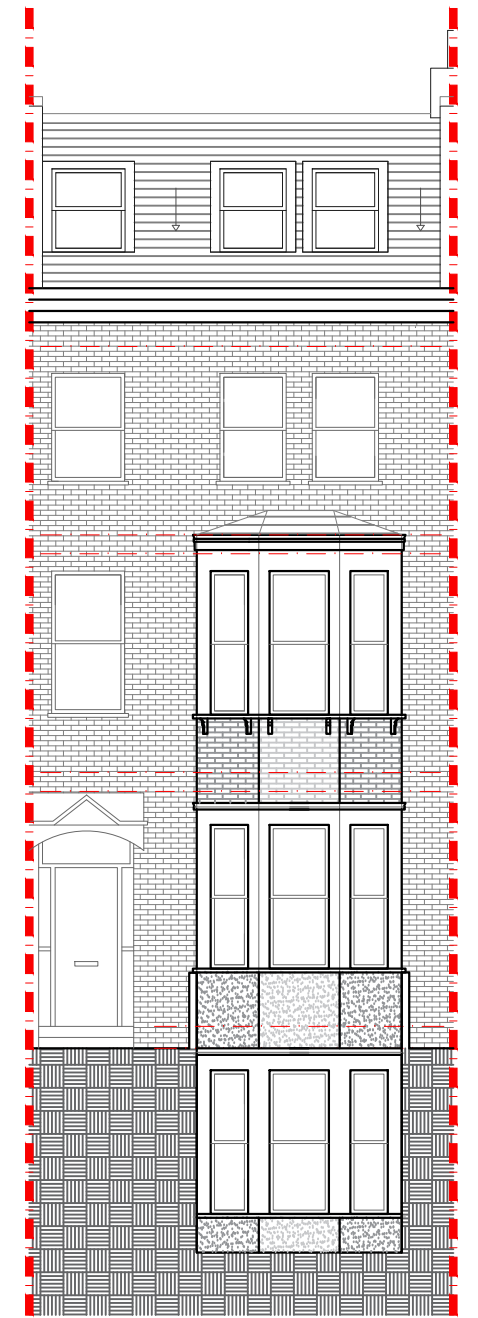

PROPOSED FRONT ELEVATION
SCALE 1:100

			CLIENT	RW AND VP	PROJECT	CHESILTON ROAD SW6	SCALE	1:100@A3	DRAWING NO.	REV.	
							DATE	15-01-18	DRAWN	DA	P - 3
					DRAWING TITLE	PROPOSED ELEVATIONS	<p>Meters @ 1:100@ A3</p>				
REV	DATE	NOTES									

designteam

342 Clapham Road London SW9 9AJ
 Tel: 0207 242 5353
 hello@designteam.co.uk
 www.designteam.co.uk