


**PROPOSED GROUND FLOOR PLAN**  
SCALE 1:50

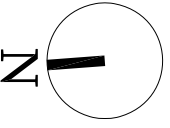


|               |                               |             |     |
|---------------|-------------------------------|-------------|-----|
| CLIENT        | J W                           |             |     |
| PROJECT       | COLLS ROAD<br>LONDON SE15     |             |     |
| DRAWING TITLE | PROPOSED GROUND<br>FLOOR PLAN |             |     |
| SCALE         | 1:50 @ A3                     | DRAWING NO. | P1  |
| DATE          | 01-05-14                      | DRAWN       | MKS |
| REV.          |                               |             |     |


DRAWINGS TO BE READ IN CONJUNCTION WITH RELEVANT DRAWING AND SPECS. FIGURED DIMENSIONS ONLY. ANY DISCREPANCIES ARE TO BE POINTED TO THE ARCHITECT. THE ARCHITECT IS NOT LIABLE FOR ANY FAILURES NOT RAISED IN THE EVENT THAT A CONTRACTOR OTHER THAN BUILD TEAM HOLBORN LIMITED IS APPOINTED TO EXECUTE THE WORKS. BUILD TEAM HOLBORN LIMITED ACCEPTS NO LIABILITY WHATSOEVER FOR THE SPECIFICATION, CALCULATION OR OTHER INFORMATION AS IT SO EXISTS PERTAINING TO THE PROPOSED WORKS CONTAINED HEREWITH.

**buildteam**  
 the side return extension company  
 Unit 3D  
 26-32 Voltaire Road  
 London SW4 6DH  
 T 020 7495 6561  
 info@buildteam.com  
 www.buildteam.com




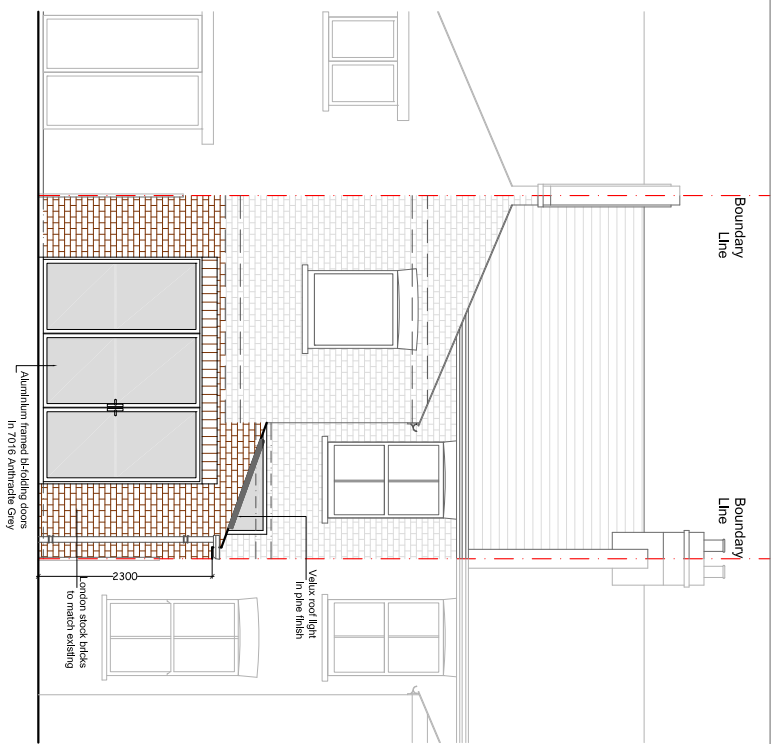

PROPOSED REAR ELEVATION  
SCALE 1:100

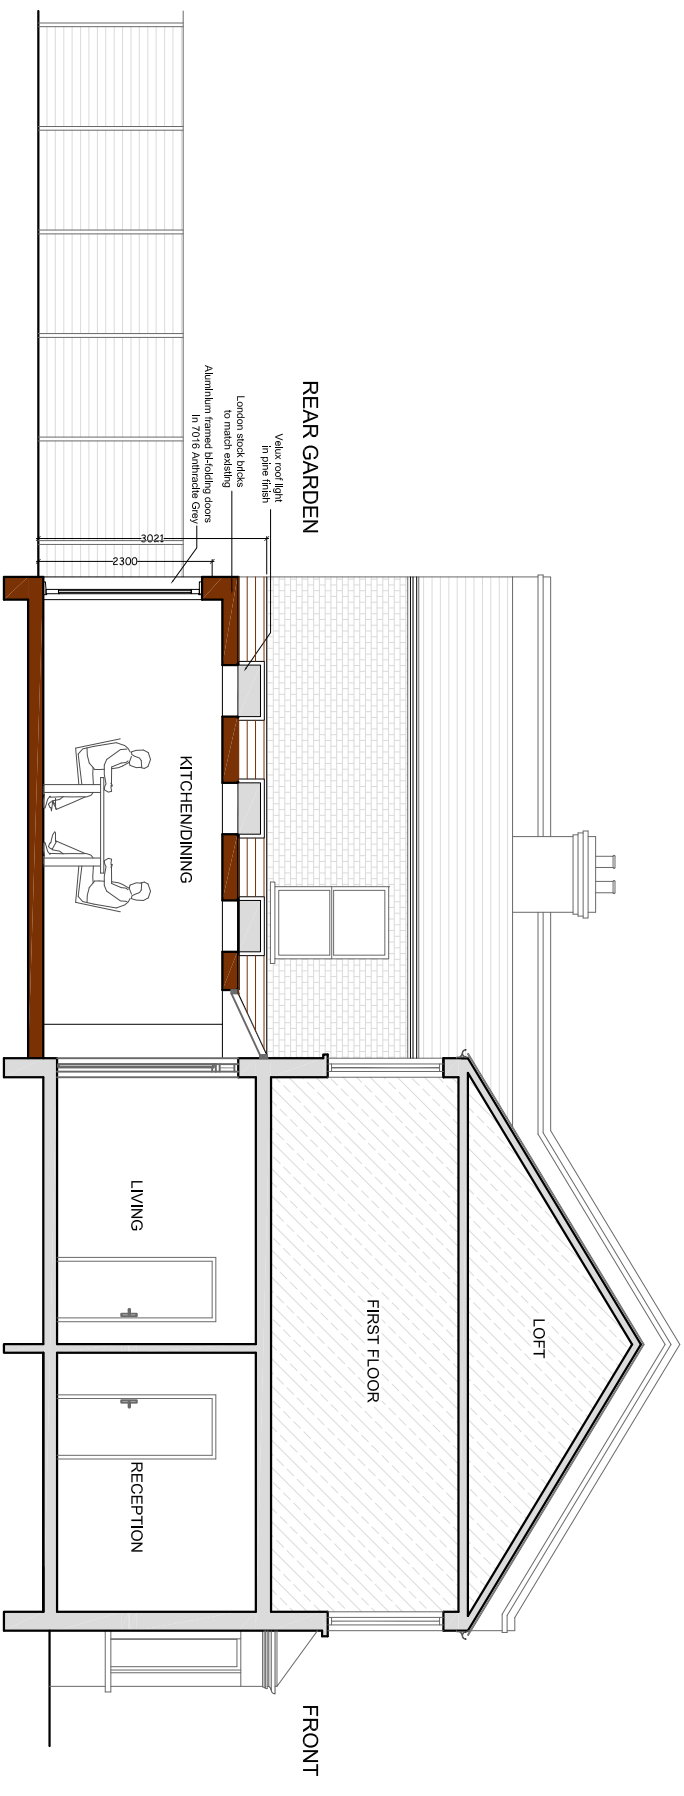

PROPOSED SECTIONAL ELEVATION  
SCALE 1:100

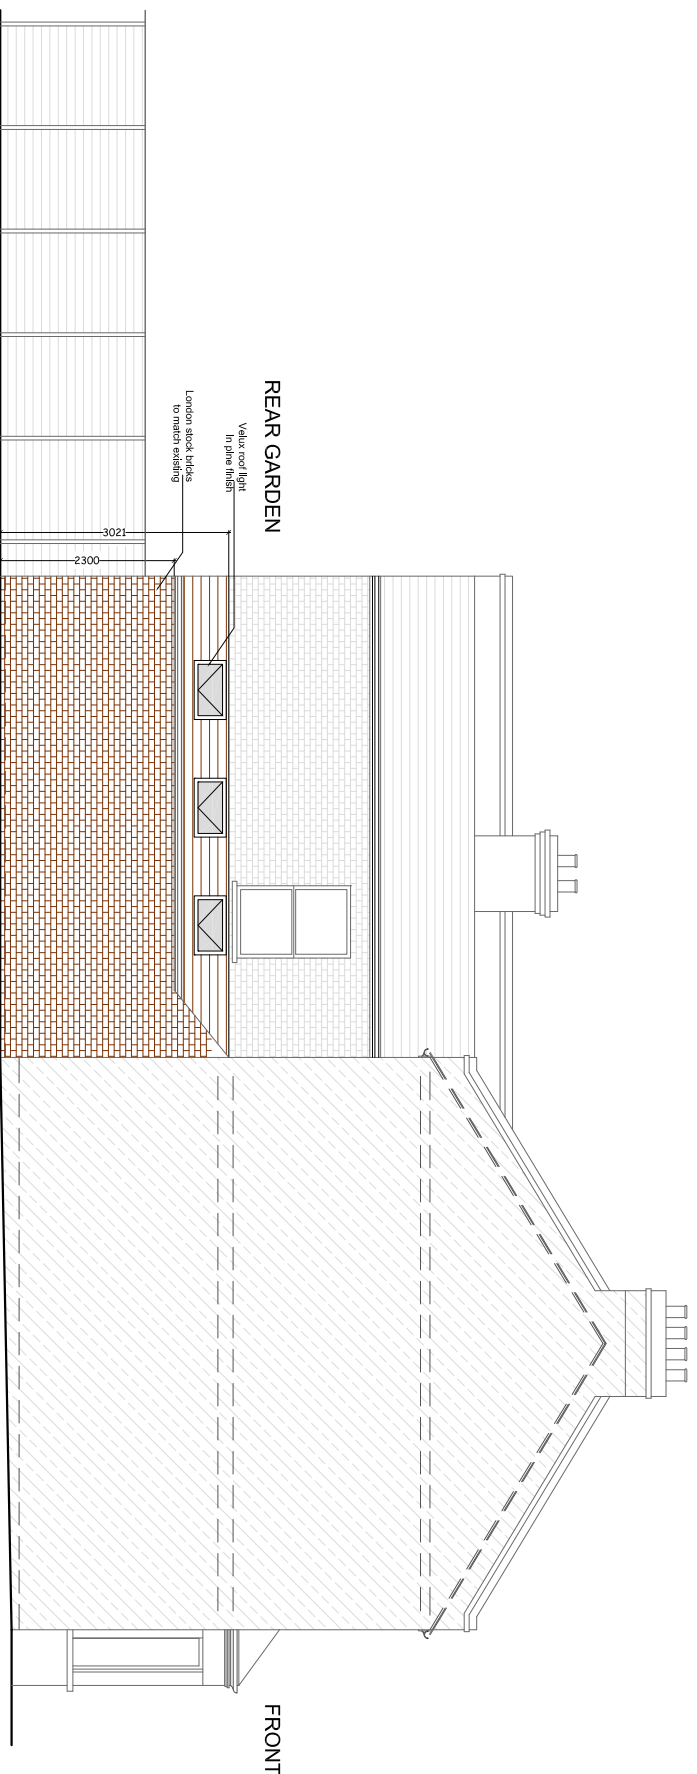

PROPOSED SIDE ELEVATION  
SCALE 1:100

|  |     |       |               |                                    |                            |       |          |             |     |      |  |
|--|-----|-------|---------------|------------------------------------|----------------------------|-------|----------|-------------|-----|------|--|
| CLIENT   | J W |       | PROJECT       | COLLS ROAD<br>LONDON SE15          |                            | SCALE | 1:100@A3 | DRAWING NO. | P3  | REV. |  |
| DATE   |     | NOTES | DRAWING TITLE | PROPOSED ELEVATIONS<br>AND SECTION |                            | DATE  | 01-05-14 | DRAWN       | MKS |      |  |
| REV  |     |       |               |                                    | <p>Meters @ 1:100 @ A3</p> |       |          |             |     |      |  |
| <p>DRAWINGS TO BE READ IN CONJUNCTION WITH RELEVANT DRAWING AND SPECS. FIGURED DIMENSIONS ONLY. ANY DISCREPANCIES ARE TO BE POINTED TO THE ARCHITECT. THE ARCHITECT IS NOT LIABLE FOR ANY FAILS NOT RAISED IN THE EVENT THAT A CONTRACTOR OTHER THAN BUILD TEAM HOLBORN LIMITED IS APPOINTED TO EXECUTE THE WORKS. BUILD TEAM HOLBORN LIMITED ACCEPTS NO LIABILITY WHATSOEVER FOR THE SPECIFICATION, CALCULATION OR OTHER INFORMATION AS IT SO EXISTS PERTAINING TO THE PROPOSED WORKS CONTAINED HEREWITH.</p> |     |       |               |                                    |                            |       |          |             |     |      |  |