

**PROPOSED GROUND FLOOR PLAN**  
SCALE 1:50



REV	DATE	NOTES

CLIENT	C & D H
<small>DRAWINGS TO BE READ IN CONJUNCTION WITH RELEVANT DRAWING AND SPECS. FIGURED DIMENSIONS ONLY. DIMENSIONS SHOULD NOT BE RELIED UPON FOR THE PURPOSES OF ORDERING MATERIALS OR PLACING SUB-CONTRACT ORDERS, OR THE PLACEMENT OF ORDERS WITH THIRD PARTIES. THIRD PARTY SUPPLIERS TO TAKE THEIR OWN SITE MEASUREMENTS. IN THE EVENT THAT A CONTRACTOR OTHER THAN BUILD TEAM HOLBORN LIMITED IS APPOINTED TO EXECUTE THE WORKS, BUILD TEAM HOLBORN LIMITED ACCEPTS NO LIABILITY WHATSOEVER FOR THE SPECIFICATION, CALCULATION OR OTHER STRUCTURAL OR NON-STRUCTURAL INFORMATION AS IT SO EXISTS PERTAINING TO THE PROPOSED WORKS CONTAIN HEREWITH.</small>	

PROJECT	DANBY STREET SE15
DRAWING TITLE	PROPOSED GROUND FLOOR PLAN

SCALE	1:50@A3	DRAWING NO.	P-01	REV.	
DATE	04-2-15	DRAWN	NJ		
<p>Meters @ 1:50 @ A3</p>					

**buildteam**  
the side return extension company

Unit 1F  
26-32 Voltaire Road  
London SW4 6DH

T 020 7495 6561  
info@buildteam.com  
www.buildteam.com


BOUNDARY LINE

BOUNDARY LINE



FRONT

REAR GARDEN

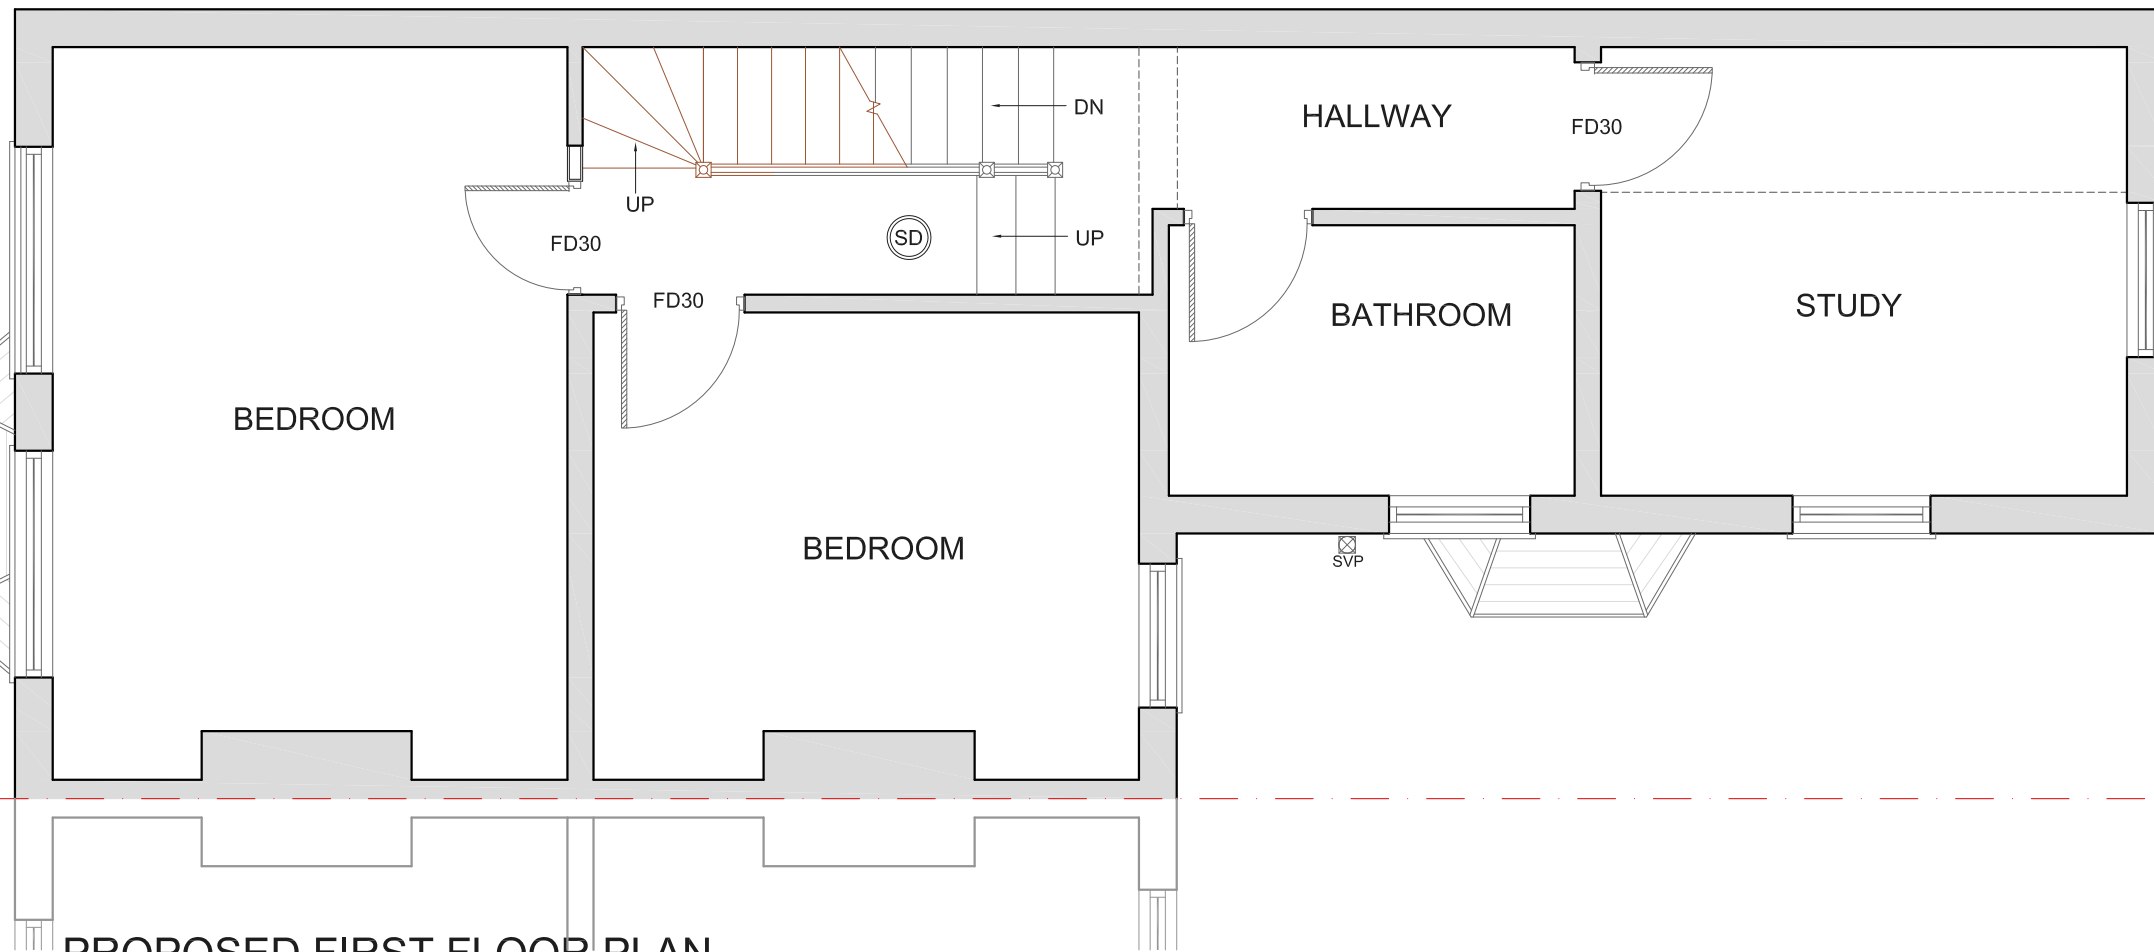

BOUNDARY LINE

BOUNDARY LINE

PROPOSED FIRST FLOOR PLAN  
SCALE 1:50



			CLIENT <b>C &amp; D H</b>	PROJECT <b>DANBY STREET SE15</b>	SCALE <b>1:50@A3</b>	DRAWING NO. <b>P-02</b>	REV.
					DATE <b>04-2-15</b>	DRAWN <b>NJ</b>	
				DRAWING TITLE <b>PROPOSED FIRST FLOOR PLAN</b>	<p>Meters @ 1:50 @ A3</p>		
REV	DATE	NOTES	<small>DRAWINGS TO BE READ IN CONJUNCTION WITH RELEVANT DRAWING AND SPECS. FIGURED DIMENSIONS ONLY. DIMENSIONS SHOULD NOT BE RELIED UPON FOR THE PURPOSES OF ORDERING MATERIALS OR PLACING SUB-CONTRACT ORDERS, OR THE PLACEMENT OF ORDERS WITH THIRD PARTIES. THIRD PARTY SUPPLIERS TO TAKE THEIR OWN SITE MEASUREMENTS. IN THE EVENT THAT A CONTRACTOR OTHER THAN BUILD TEAM HOLBORN LIMITED IS APPOINTED TO EXECUTE THE WORKS, BUILD TEAM HOLBORN LIMITED ACCEPTS NO LIABILITY WHATSOEVER FOR THE SPECIFICATION, CALCULATION OR OTHER STRUCTURAL OR NON-STRUCTURAL INFORMATION AS IT SO EXISTS PERTAINING TO THE PROPOSED WORKS CONTAIN HEREWITH.</small>				

**buildteam**  
the side return extension company

Unit 1F  
26-32 Voltaire Road  
London SW4 6DH

T 020 7495 6561  
info@buildteam.com  
www.buildteam.com

BOUNDARY LINE


BOUNDARY LINE

Side facing window to be obscure glazed any opening to be above 1.7m



FRONT

REAR GARDEN

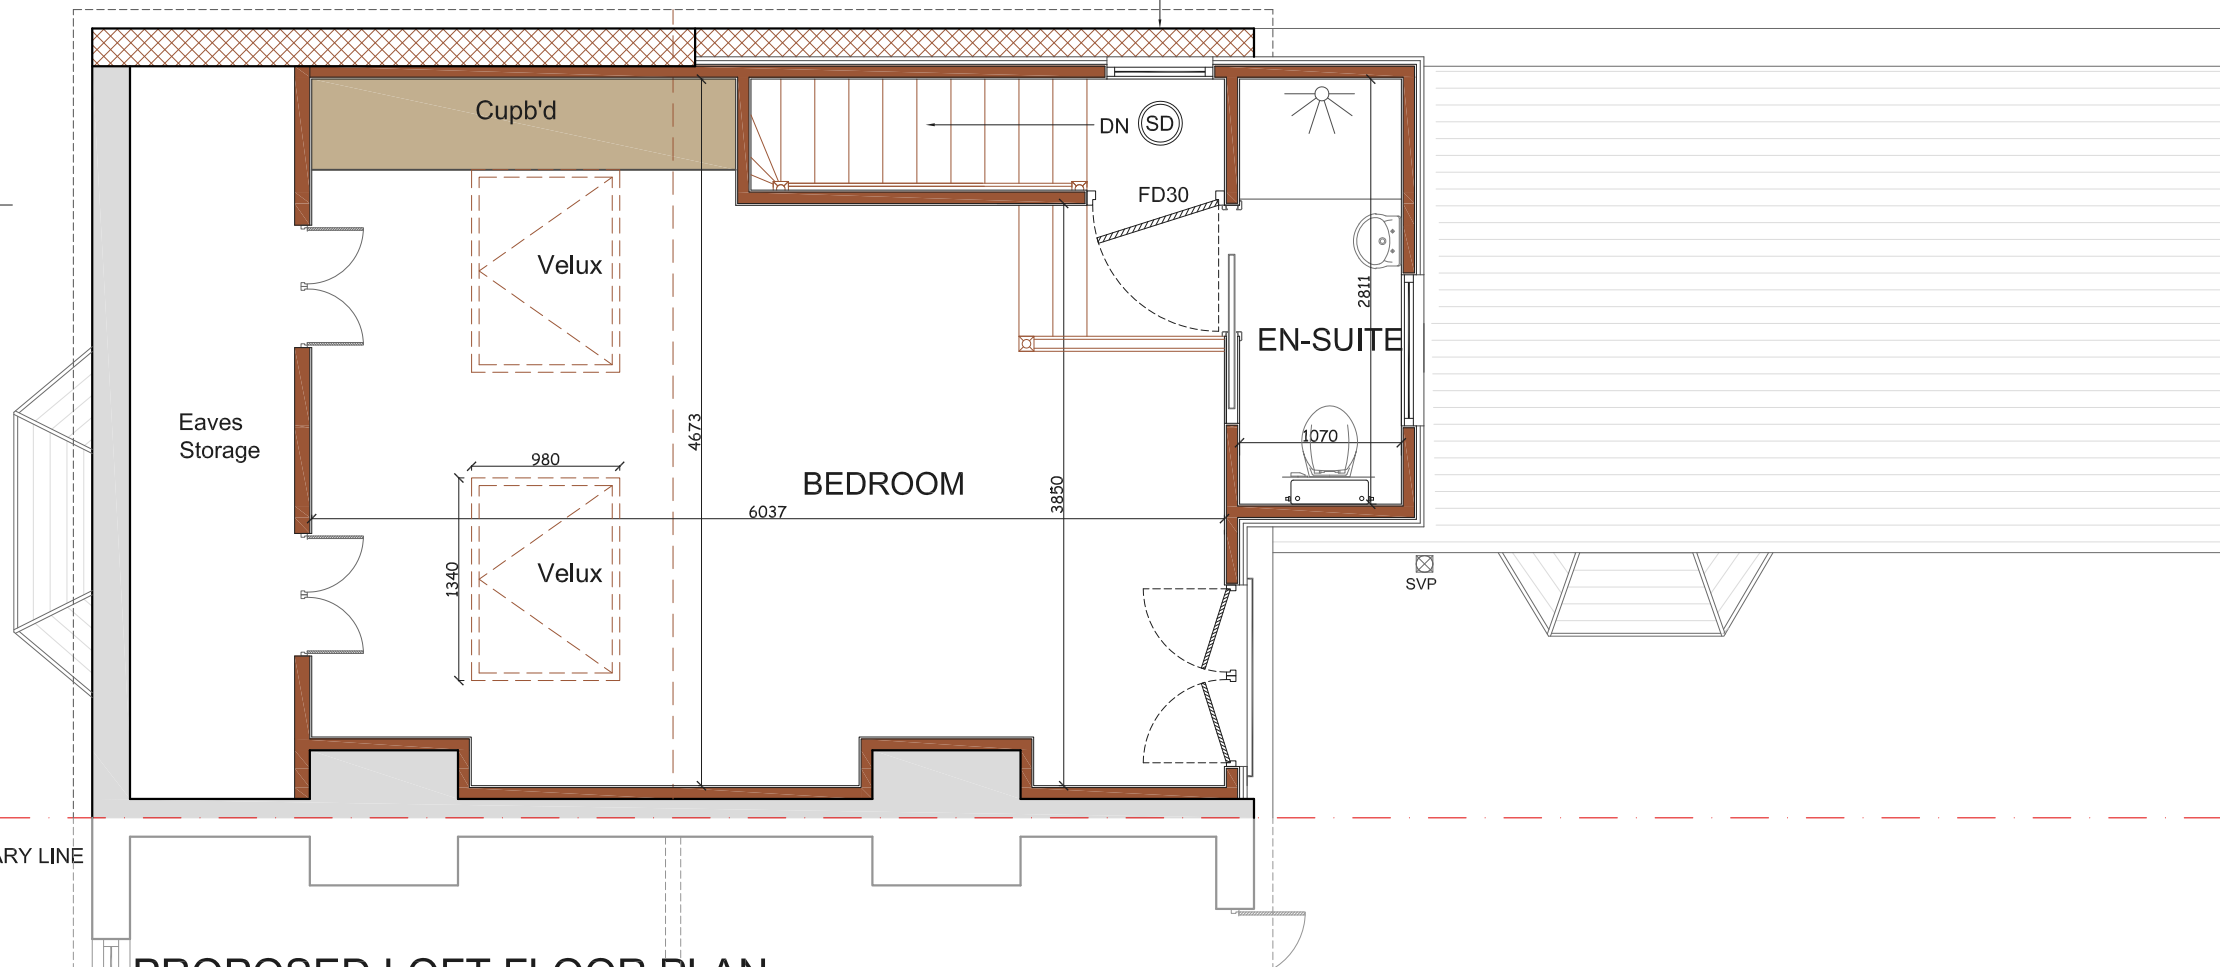

PROPOSED LOFT FLOOR PLAN  
SCALE 1:50



REV	DATE	NOTES

CLIENT	C & D H
DRAWINGS TO BE READ IN CONJUNCTION WITH RELEVANT DRAWING AND SPECS. FIGURED DIMENSIONS ONLY. DIMENSIONS SHOULD NOT BE RELIED UPON FOR THE PURPOSES OF ORDERING MATERIALS OR PLACING SUB-CONTRACT ORDERS, OR THE PLACEMENT OF ORDERS WITH THIRD PARTIES. THIRD PARTY SUPPLIERS TO TAKE THEIR OWN SITE MEASUREMENTS. IN THE EVENT THAT A CONTRACTOR OTHER THAN BUILD TEAM HOLBORN LIMITED IS APPOINTED TO EXECUTE THE WORKS, BUILD TEAM HOLBORN LIMITED ACCEPT NO LIABILITY WHATSOEVER FOR THE SPECIFICATION, CALCULATION OR OTHER STRUCTURAL OR NON-STRUCTURAL INFORMATION AS IT SO EXISTS PERTAINING TO THE PROPOSED WORKS CONTAIN HERewith.	

PROJECT	DANBY STREET SE15
DRAWING TITLE	PROPOSED LOFT FLOOR PLAN

SCALE	1:50@A3	DRAWING NO.	P-03	REV.	
DATE	06-2-15	DRAWN	NJ		
<p>Meters @ 1:50 @ A3</p>					

**buildteam**  
the side return extension company

Unit 1F  
26-32 Voltaire Road  
London SW4 6DH


T 020 7495 6561  
info@buildteam.com  
www.buildteam.com

BOUNDARY LINE

7935



FRONT

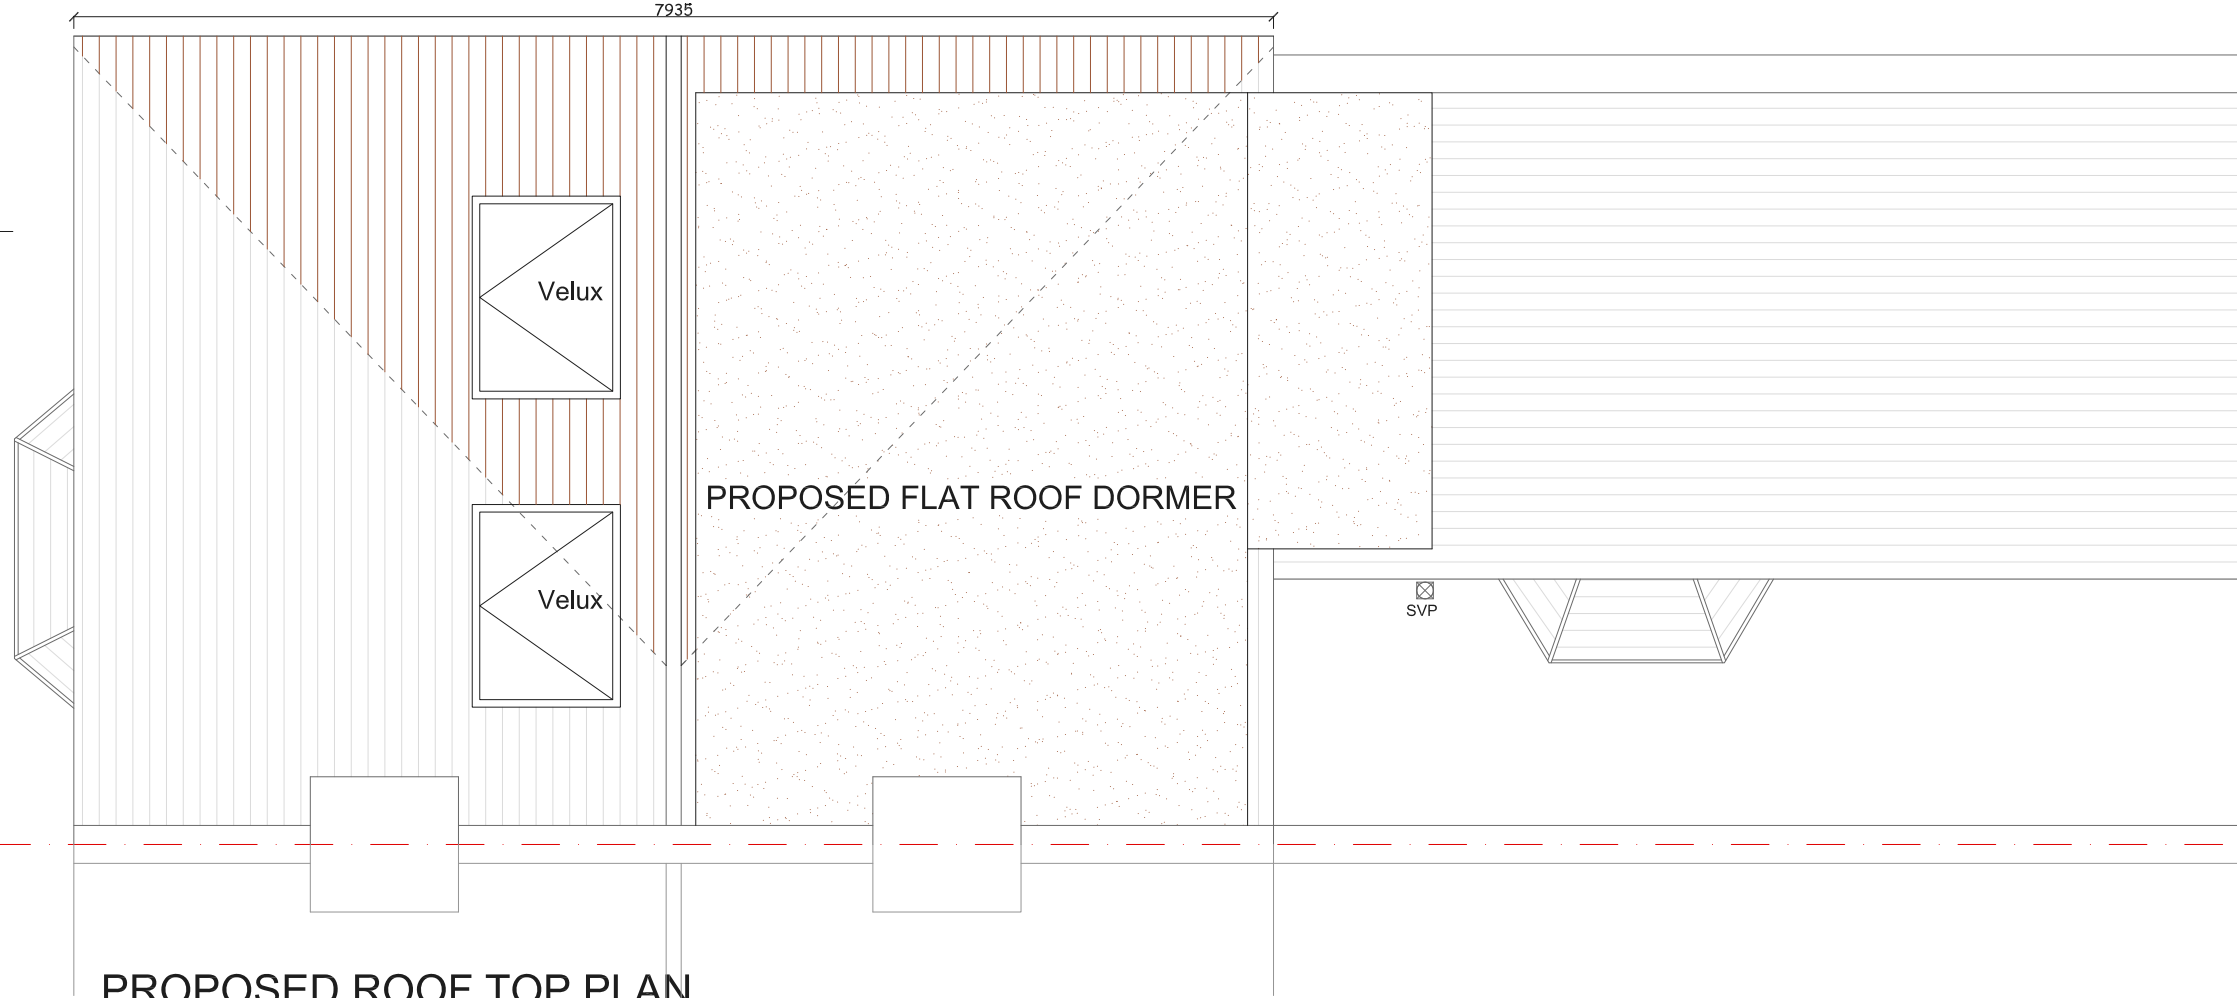


REAR GARDEN

BOUNDARY LINE

PROPOSED ROOF TOP PLAN  
SCALE 1:50




			CLIENT	PROJECT	SCALE	DRAWING NO.	REV.	
			C & D H	DANBY STREET SE15	1:50@A3	P-04		
				DRAWING TITLE	DATE	DRAWN		
				PROPOSED ROOF TOP PLAN	06-2-15	NJ		
REV	DATE	NOTES	DRAWINGS TO BE READ IN CONJUNCTION WITH RELEVANT DRAWING AND SPECS. FIGURED DIMENSIONS ONLY. DIMENSIONS SHOULD NOT BE RELIED UPON FOR THE PURPOSES OF ORDERING MATERIALS OR PLACING SUB-CONTRACT ORDERS, OR THE PLACEMENT OF ORDERS WITH THIRD PARTIES. THIRD PARTY SUPPLIERS TO TAKE THEIR OWN SITE MEASUREMENTS. IN THE EVENT THAT A CONTRACTOR OTHER THAN BUILD TEAM HOLBORN LIMITED IS APPOINTED TO EXECUTE THE WORKS, BUILD TEAM HOLBORN LIMITED ACCEPT NO LIABILITY WHATSOEVER FOR THE SPECIFICATION, CALCULATION OR OTHER STRUCTURAL OR NON-STRUCTURAL INFORMATION AS IT SO EXISTS PERTAINING TO THE PROPOSED WORKS CONTAIN HERewith.					
					<p>Meters @ 1:50 @ A3</p>			
			<p>the side return extension company</p> <p>Unit 1F 26-32 Voltaire Road London SW4 6DH</p> <p>T 020 7495 6561 info@buildteam.com www.buildteam.com</p>					

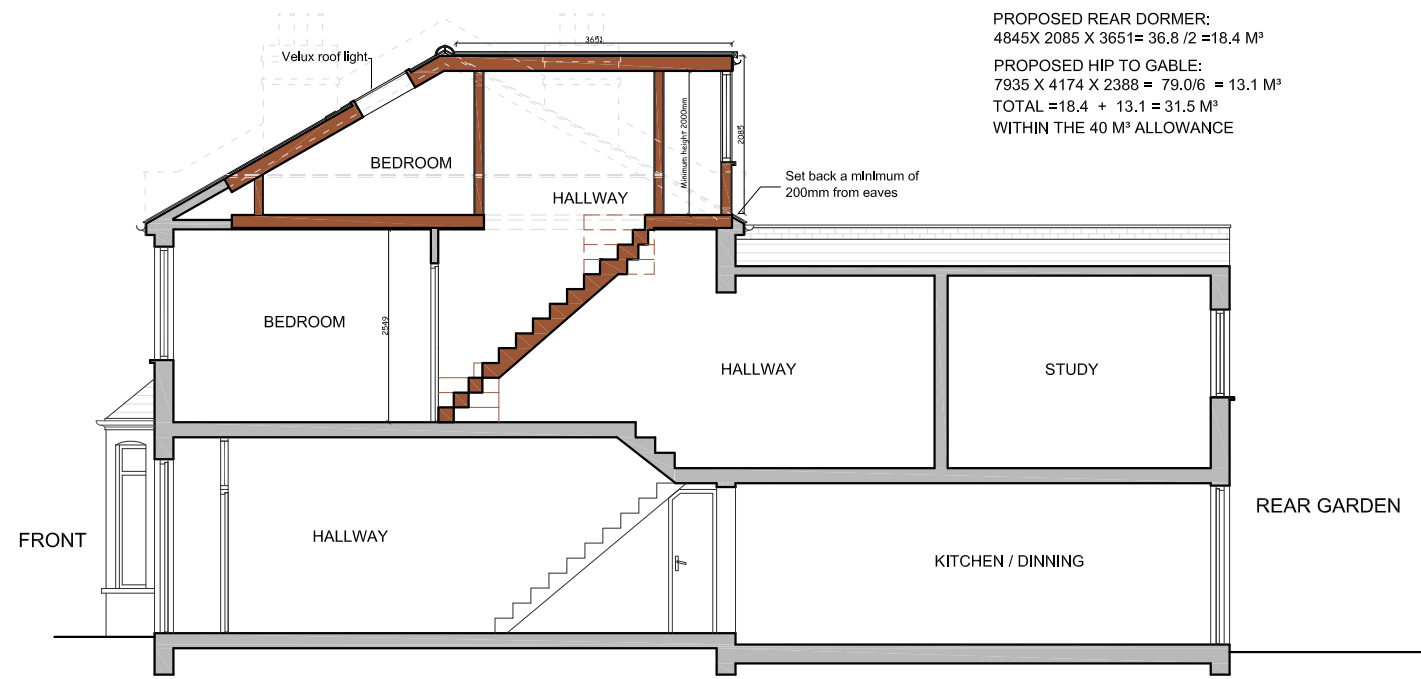

PROPOSED REAR DORMER:  
 4845 X 2085 X 3651 = 36.8 / 2 = 18.4 M<sup>2</sup>  
 PROPOSED HIP TO GABLE:  
 7935 X 4174 X 2388 = 79.0/6 = 13.1 M<sup>2</sup>  
 TOTAL = 18.4 + 13.1 = 31.5 M<sup>2</sup>  
 WITHIN THE 40 M<sup>2</sup> ALLOWANCE


PROPOSED SECTIONAL ELEVATION A-A  
 SCALE 1:100

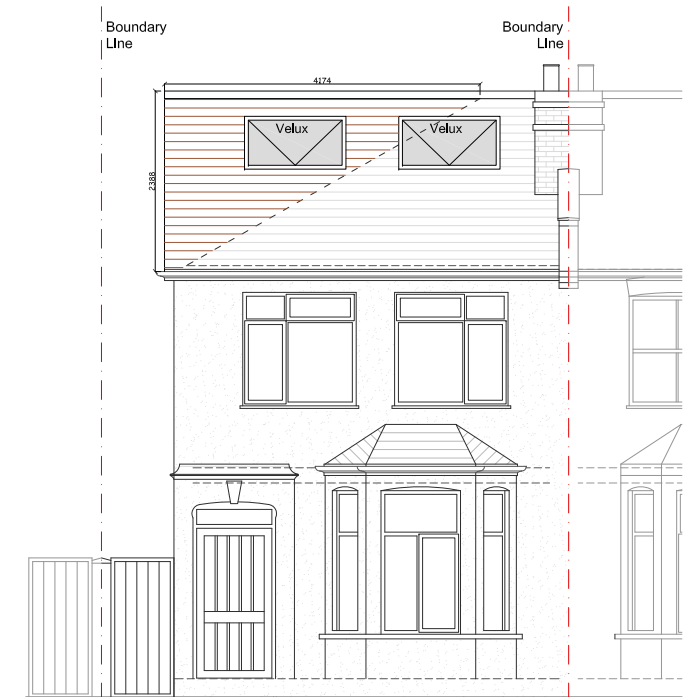

PROPOSED FRONT ELEVATION  
 SCALE 1:100



PROPOSED SIDE ELEVATION  
 SCALE 1:100

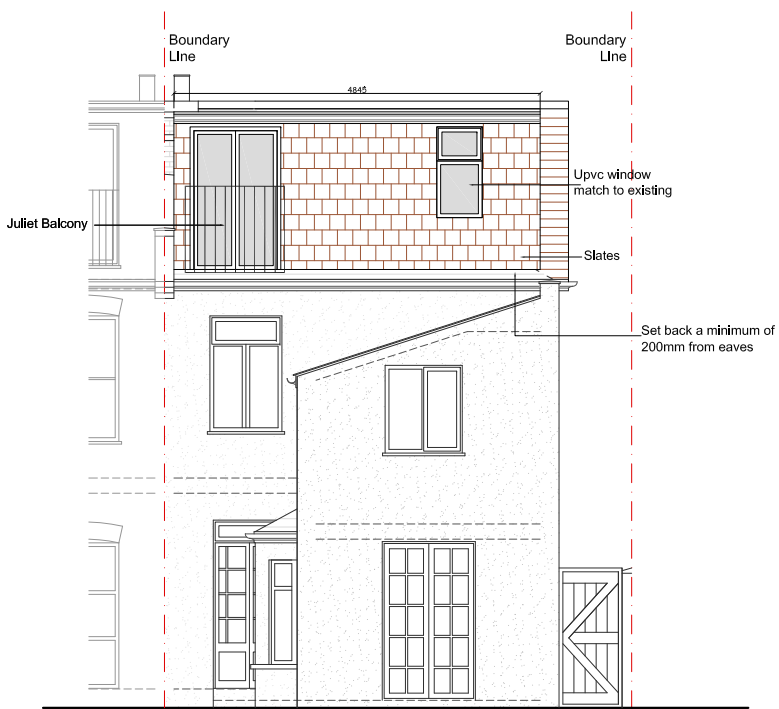

PROPOSED REAR ELEVATION  
 SCALE 1:100

REV	DATE	NOTES

CLIENT  
**C & D H**

DRAWINGS TO BE READ IN CONJUNCTION WITH RELEVANT DRAWING AND SPECS. FIGURED DIMENSIONS ONLY. DIMENSIONS SHOULD NOT BE RELIED UPON FOR THE PURPOSES OF ORDERING MATERIALS OR PLACING SUB-CONTRACT ORDERS, OR THE PLACEMENT OF ORDERS WITH THIRD PARTIES. THIRD PARTY SUPPLIERS TO TAKE THEIR OWN SITE MEASUREMENTS. IN THE EVENT THAT A CONTRACTOR OTHER THAN BUILD TEAM HOLBORN LIMITED IS APPOINTED TO EXECUTE THE WORKS, BUILD TEAM HOLBORN LIMITED ACCEPTS NO LIABILITY WHATSOEVER FOR THE SPECIFICATION, CALCULATION OR OTHER STRUCTURAL OR NON-STRUCTURAL INFORMATION AS IT SO EXISTS PERTAINING TO THE PROPOSED WORKS CONTAIN HEREWITH.

PROJECT  
**DANBY STREET SE15**

DRAWING TITLE  
**PROPOSED ELEVATIONS AND SECTION**

SCALE **1:100@A3**

DATE **06-2-15** DRAWN **NJ**

DRAWING NO. **P-5**

REV.

Meters @ 1:100 @ A3

**buildteam**  
 the side return extension company

Unit 1F  
 26-32 Voltaire Road  
 London SW4 6DH

T 020 7495 6561  
 info@buildteam.com  
 www.buildteam.com