



			CLIENT	MP	PROJECT	DALEBURY ROAD SW17	SCALE	1:100@A3	DRAWING NO.	REV.	 <p>342 Clapham Road London SW9 9AJ Tel: 0207 242 5353 hello@designteam.co.uk www.designteam.co.uk</p>	
					DRAWING TITLE	PROPOSED GROUND FLOOR PLAN	DATE	05-10-17	DRAWN	MG		P - 1
REV	DATE	NOTES					 <p>Meters @ 1:100@ A3</p>					



			CLIENT	MP	PROJECT	DALEBURY ROAD SW17	SCALE	1:100@A3	DRAWING NO.	REV.	<p>342 Clapham Road London SW9 9AJ</p> <p>Tel: 0207 242 5353 hello@designteam.co.uk www.designteam.co.uk</p>	
					DRAWING TITLE	PROPOSED GROUND FLOOR PLAN	DATE	05-10-17	DRAWN	MG		P - 2
REV	DATE	NOTES					<p>Meters @ 1:100@ A3</p>					

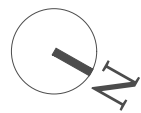

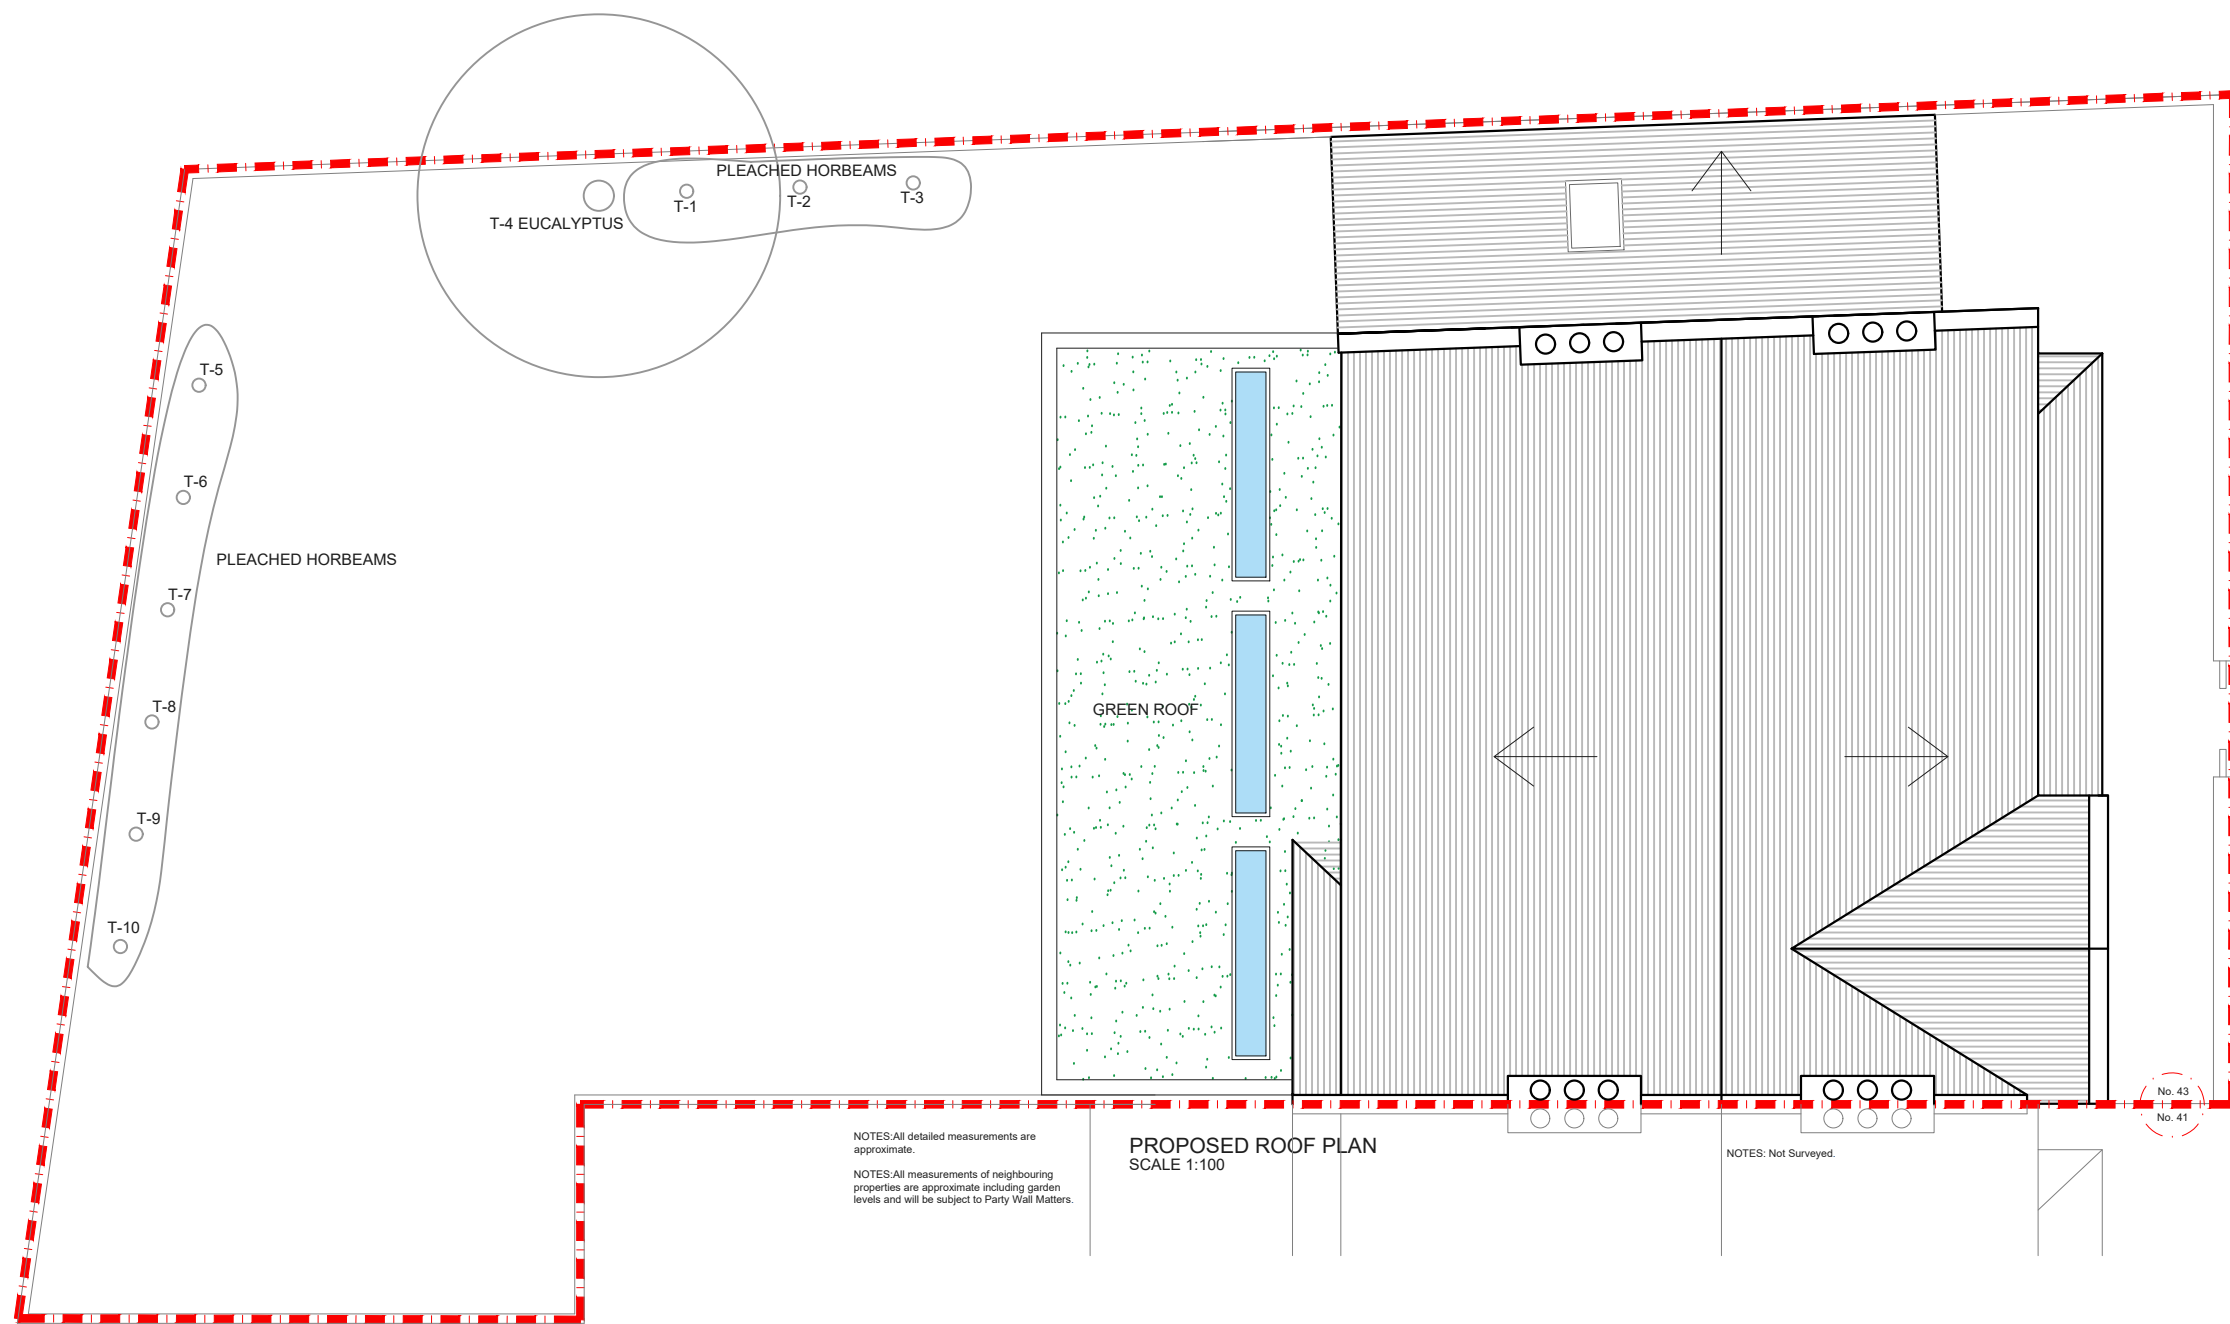

NOTES: All detailed measurements are approximate.

NOTES: All measurements of neighbouring properties are approximate including garden levels and will be subject to Party Wall Matters.

NOTES: Not Surveyed.

No. 43 No. 41

PROPOSED REAR ELEVATION
SCALE 1:50

			CLIENT	MP	PROJECT	DALEBURY ROAD SW17	SCALE	1:50@A3	DRAWING NO.	REV.	 342 Clapham Road London SW9 9AJ Tel: 0207 242 5353 hello@designteam.co.uk www.designteam.co.uk	
					DRAWING TITLE	EXISTING REAR ELEVATION	DATE	01-10-17	DRAWN	MG		P - 3
REV	DATE	NOTES					 Meters @ 1:50@ A3					