


PROPOSED GROUND FLOOR PLAN
SCALE 1:50




REV	DATE	NOTES	CLIENT	PROJECT	SCALE	DATE	DRAWN	DRAWING NO.	REV.
			TT	DAULT ROAD, LONDON SW18	1:50@A3	27-06-14	MKS	P1	
DRAWINGS TO BE READ IN CONJUNCTION WITH RELEVANT DRAWING AND SPECS. FIGURED DIMENSIONS ONLY. DIMENSIONS SHOULD NOT BE REIED UPON FOR THE PURPOSES OF ORDERING MATERIALS OR PLACING SUB-CONTRACT ORDERS, OR THE PLACEMENT OF ORDERS WITH THIRD PARTIES. APPROVED TO EXECUTE THE WORKS AND IS BEING PROVIDED AS AN INFORMATIONAL DRAWING ONLY. THIS DRAWING IS NOT TO BE USED FOR ANY OTHER PURPOSES WITHOUT THE WRITTEN CONSENT OF THE ARCHITECT. THE ARCHITECT'S LIABILITY IS LIMITED TO THE SPECIFIC WORKS AND IS NOT TO BE USED FOR ANY OTHER PURPOSES WITHOUT THE WRITTEN CONSENT OF THE ARCHITECT. THE ARCHITECT'S LIABILITY IS LIMITED TO THE SPECIFIC WORKS AND IS NOT TO BE USED FOR ANY OTHER PURPOSES WITHOUT THE WRITTEN CONSENT OF THE ARCHITECT.			DRAWING TITLE						
			PROPOSED GROUND FLOOR PLAN						
the side return extension company			<p>Meters @ 1:50 @ A3</p>						
			Unit 1F 26-32 Voltaire Road London SW4 6DH T 020 7495 6561 info@buildteam.com www.buildteam.com						

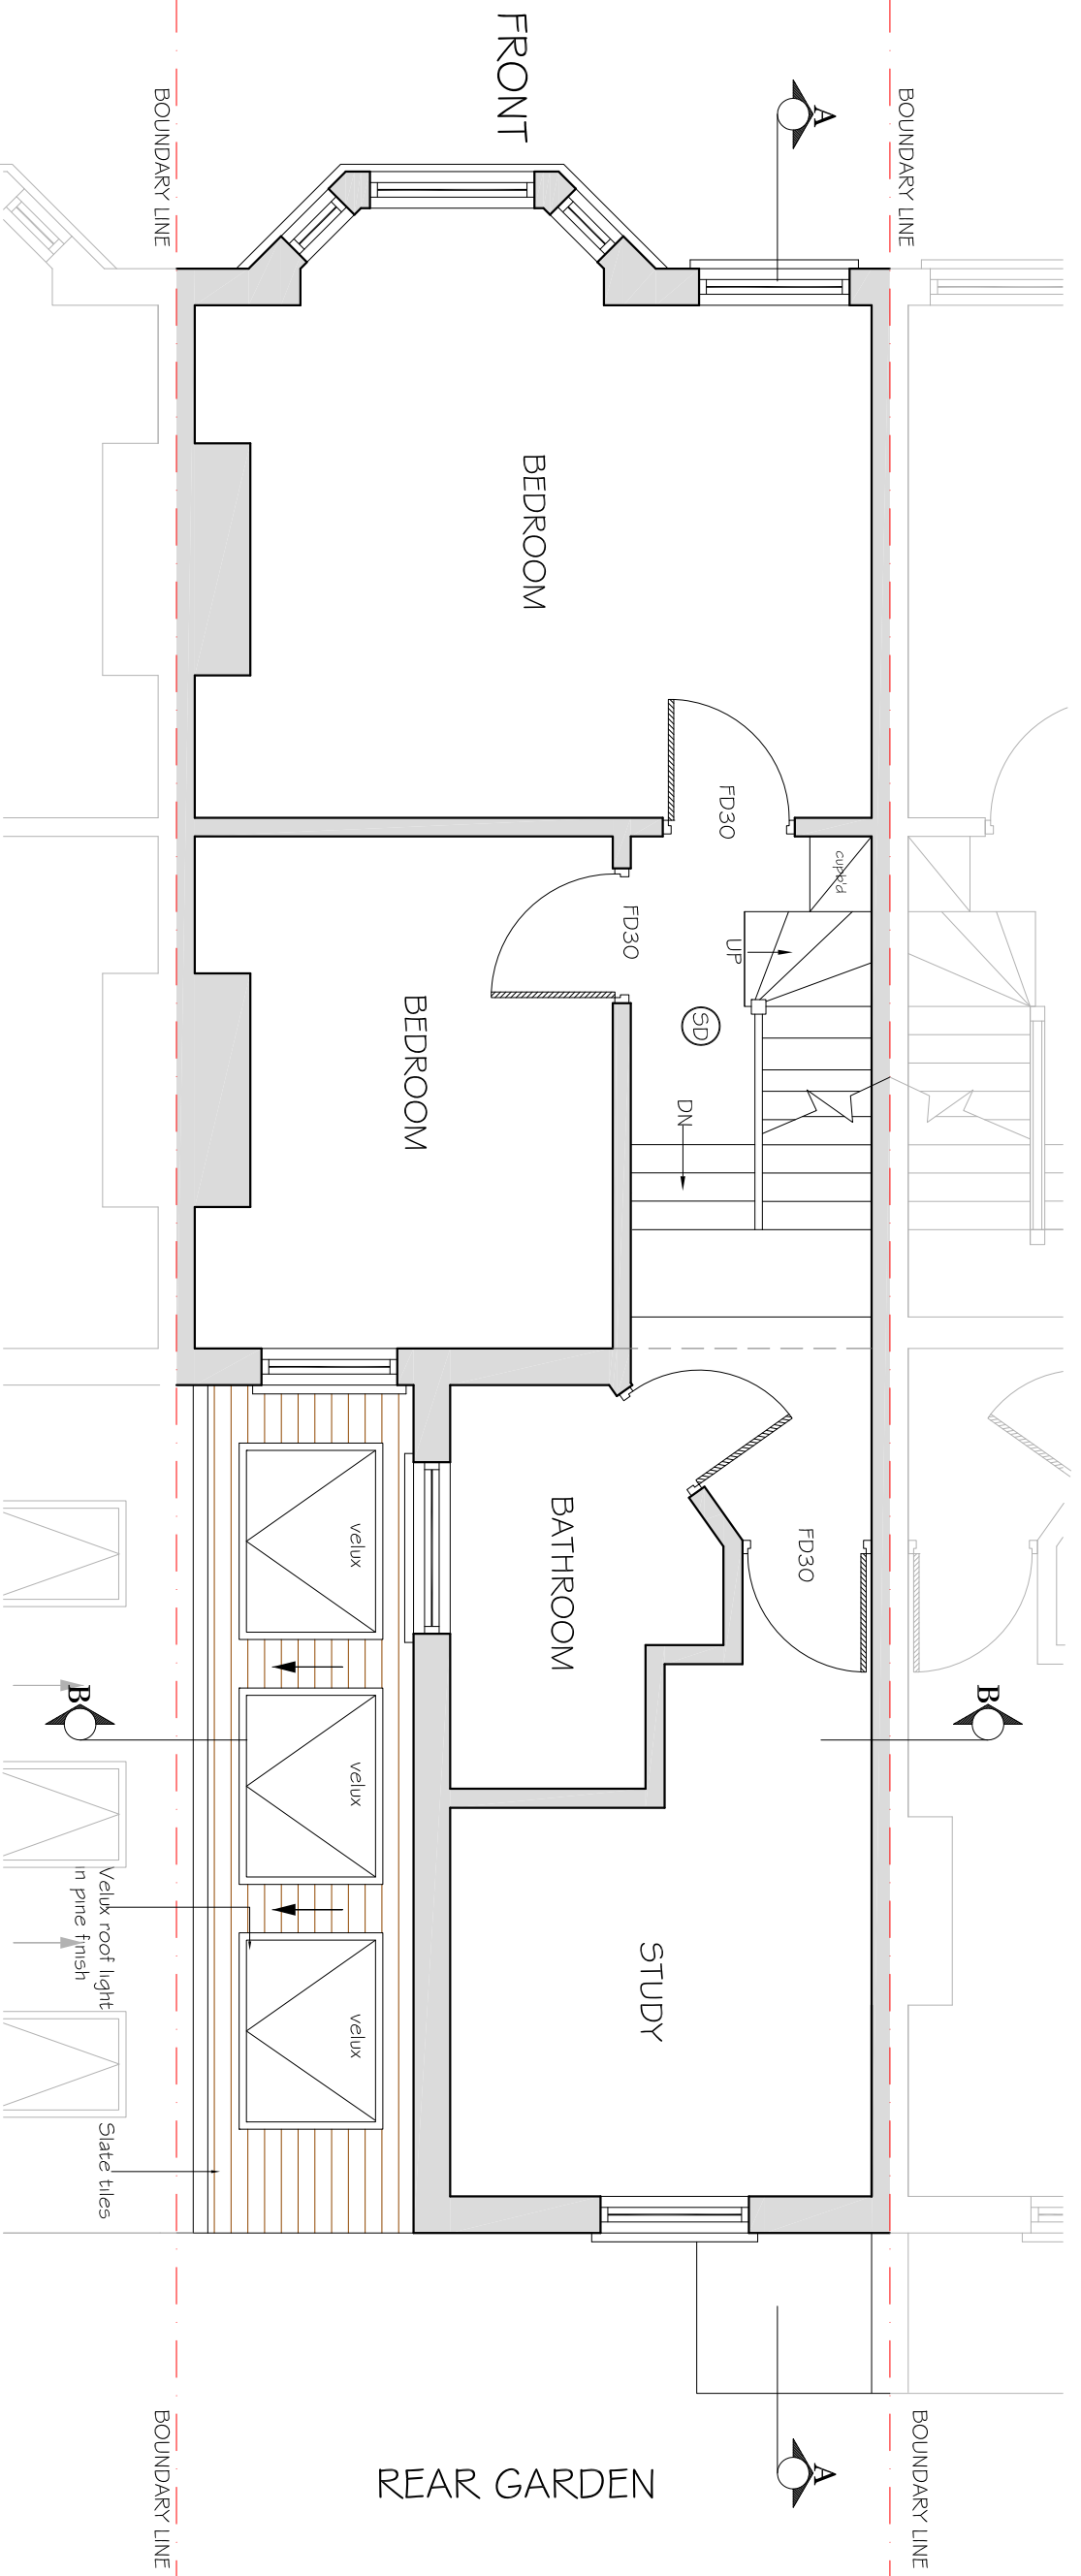


PROPOSED FIRST FLOOR PLAN
SCALE 1:50



REV	DATE	NOTES	CLIENT	PROJECT	SCALE	DRAWING NO.	REV.
			T T	DAULT ROAD, LONDON SW18	1:50@A3 DATE 27-06-14 DRAWN MKS	P2	
DRAWINGS TO BE READ IN CONJUNCTION WITH RELEVANT DRAWING AND SPECS. FIGURED DIMENSIONS ONLY. DIMENSIONS SHOULD NOT BE REIED UPON FOR THE PURPOSES OF ORDERING MATERIALS OR PLACING SUB-CONTRACT ORDERS, OR THE PLACEMENT OF ORDERS WITH THIRD PARTIES. APPROVED TO EXECUTE THE WORKS AND SIGN DRAWINGS. LIMITED LIABILITY. DRAWING IS VALID FOR THE SPECIFICATION, CALCULATION OR OTHER STRUCTURAL OR NON-STRUCTURAL INFORMATION AS IT SO EXISTS PERTAINING TO THE PROPOSED WORKS CONTAIN HEREWITH.			DRAWING TITLE		Meters @ 1:50 @ A3		
			PROPOSED FIRST FLOOR PLAN				
			the side return extension company				
			Unit 1F 26-32 Voltaire Road London SW4 6DH		T 020 7495 6561 info@buildteam.com www.buildteam.com		

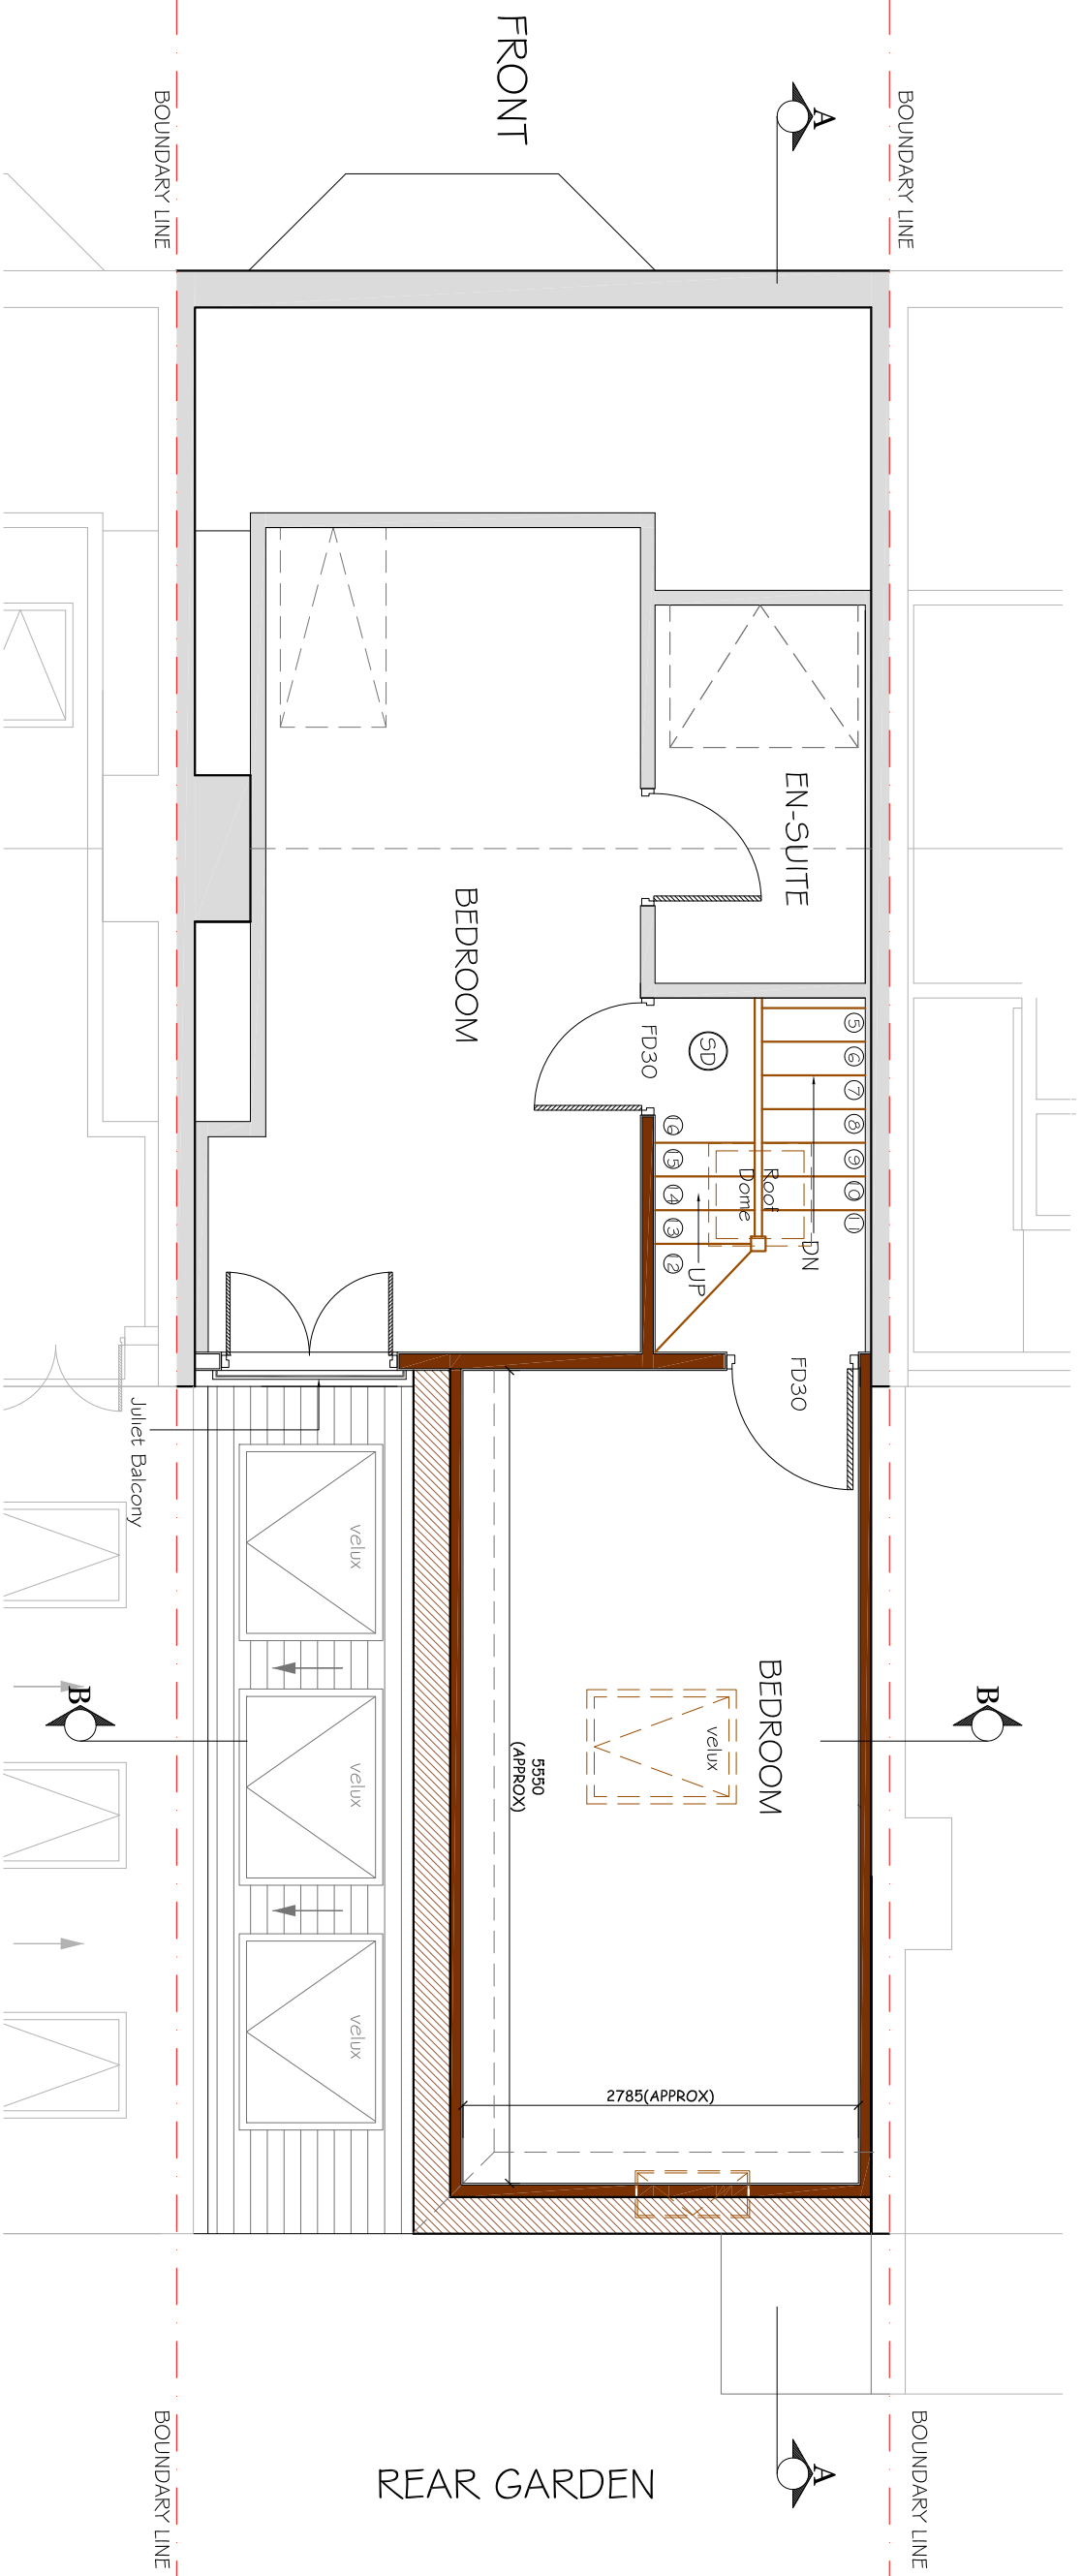

PROPOSED LOFT FLOOR PLAN
SCALE 1:50

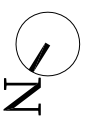


REV	DATE	NOTES	CLIENT	PROJECT	SCALE	DRAWING NO.	REV.
			T T	DAULT ROAD, LONDON SW18	1:50@A3 DATE 27-06-14	P3	
DRAWINGS TO BE READ IN CONJUNCTION WITH RELEVANT DRAWING AND SPECS. FIGURED DIMENSIONS ONLY. DIMENSIONS SHOULD NOT BE REIED UPON FOR THE PURPOSES OF ORDERING MATERIALS OR PLACING SUB-CONTRACT ORDERS, OR THE PLACEMENT OF ORDERS WITH THIRD PARTIES. APPROVED TO EXECUTE THE WORKS AND SIGN DRAWINGS. LIMITED LIABILITY. DIMENSIONS SHOWN ARE FOR THE SPECIFICATION, CALCULATION OR OTHER STRUCTURAL OR NON-STRUCTURAL INFORMATION AS IT SO EXISTS PERTAINING TO THE PROPOSED WORKS CONTAIN HEREWITH.			DRAWING TITLE	<p>PROPOSED LOFT FLOOR PLAN</p>			
					<p>Meters @ 1:50 @ A3</p>		

the side return extension company


buildteam

Unit 1F
26-32 Voltaire Road
London SW4 6DH


T 020 7495 6561
info@buildteam.com
www.buildteam.com

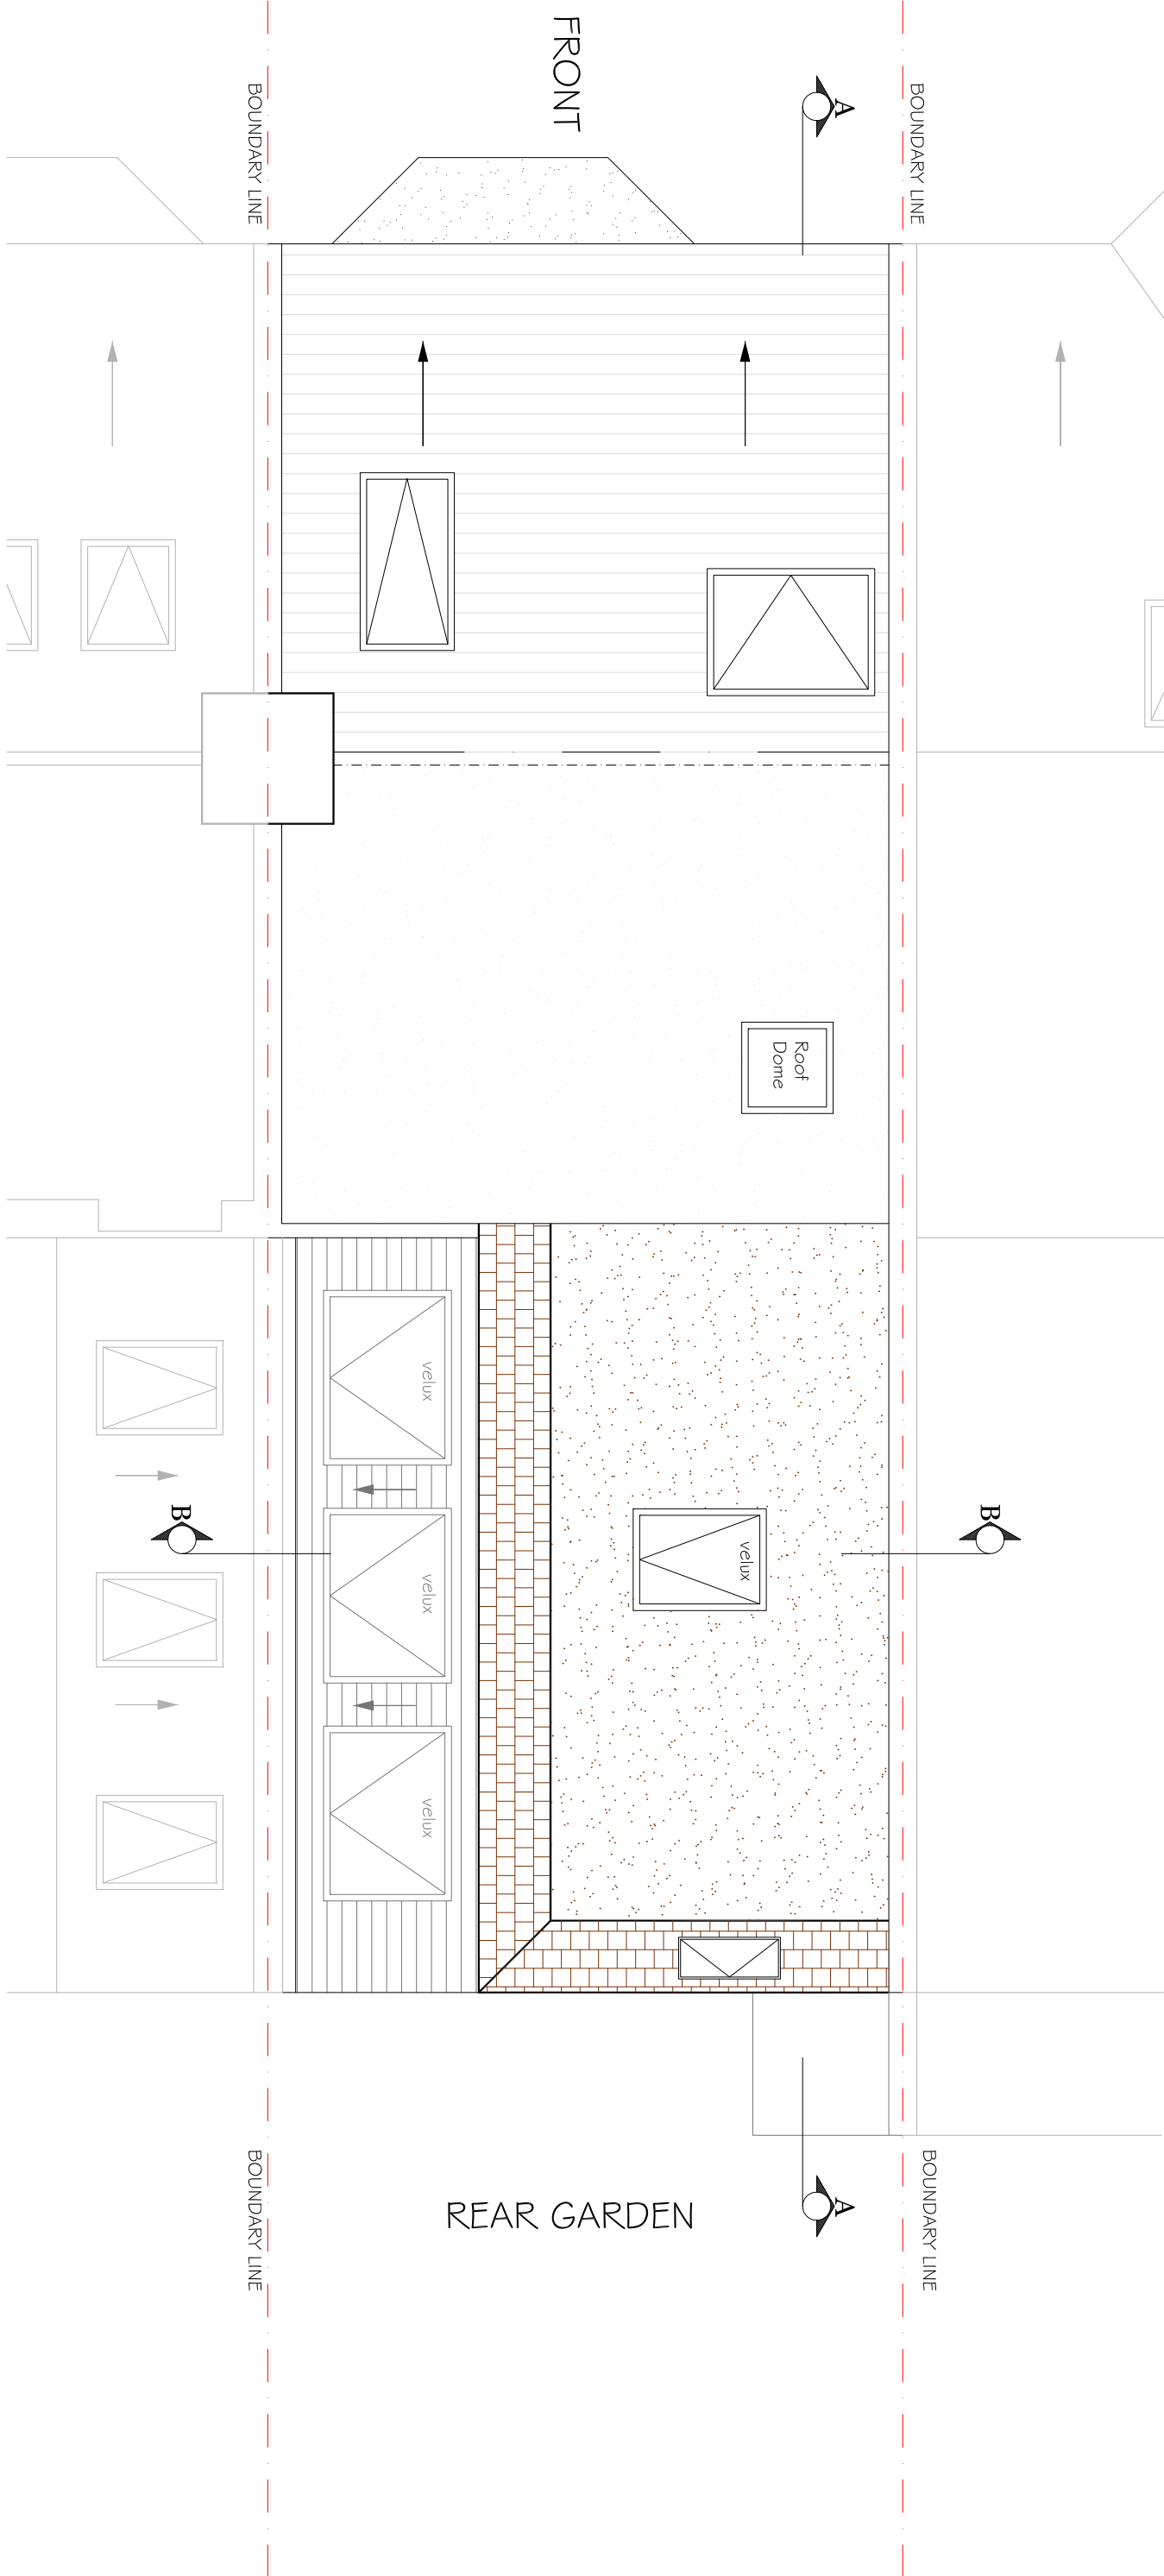


PROPOSED ROOF TOP PLAN
SCALE 1:50

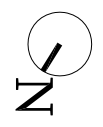


REV	DATE	NOTES	CLIENT	PROJECT	SCALE	DRAWING NO.	REV.
			T T	DAULT ROAD, LONDON SW18	1:50@A3 DATE 27-06-14 DRAWN MKS	P4	
DRAWINGS TO BE READ IN CONJUNCTION WITH RELEVANT DRAWING AND SPECS. FIGURED DIMENSIONS ONLY. DIMENSIONS SHOULD NOT BE RELIED UPON FOR THE PURPOSES OF ORDERING MATERIALS OR PLACING SUB-CONTRACT ORDERS. OR THE PLACEMENT OF ORDERS WITH THIRD PARTIES. APPROVED TO EXECUTE THE WORKS AND IS BEING ISSUED AS A LIMITED LIABILITY DOCUMENT. THE CONTRACTOR SHALL BE RESPONSIBLE FOR THE SPECIFICATION, CALCULATION OR OTHER STRUCTURAL OR NON-STRUCTURAL INFORMATION AS IT SO EXISTS PERTAINING TO THE PROPOSED WORKS CONTAIN HEREWITH.			DRAWING TITLE		Meters @ 1:50 @ A3		
			PROPOSED ROOF TOP PLAN				
<p>buildteam the side return extension company</p> <p>Unit 1F 26-32 Voltaire Road London SW4 6DH</p> <p>T 020 7495 6561 info@buildteam.com www.buildteam.com</p>							

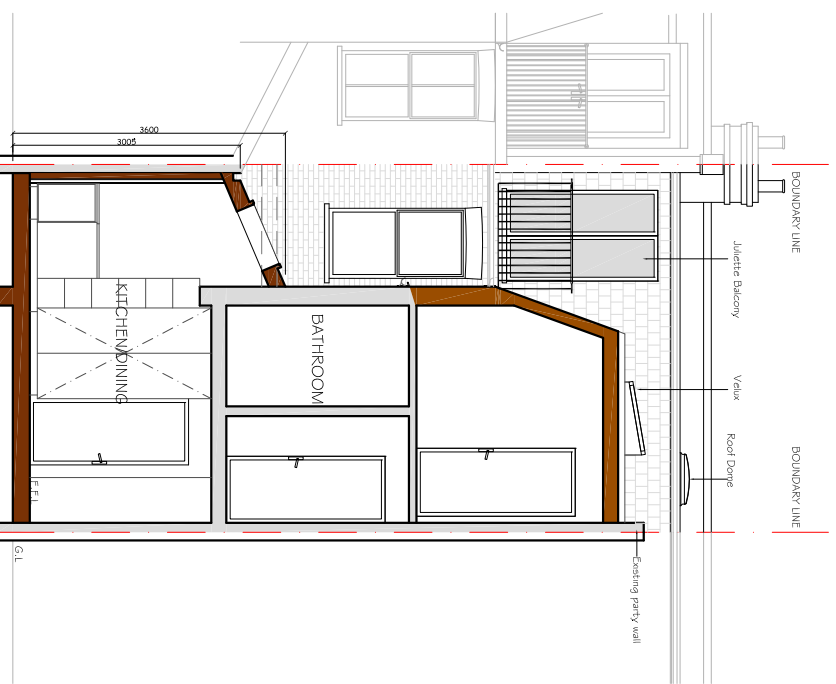


PROPOSED SECTIONAL ELEVATION BB
SCALE 1:100

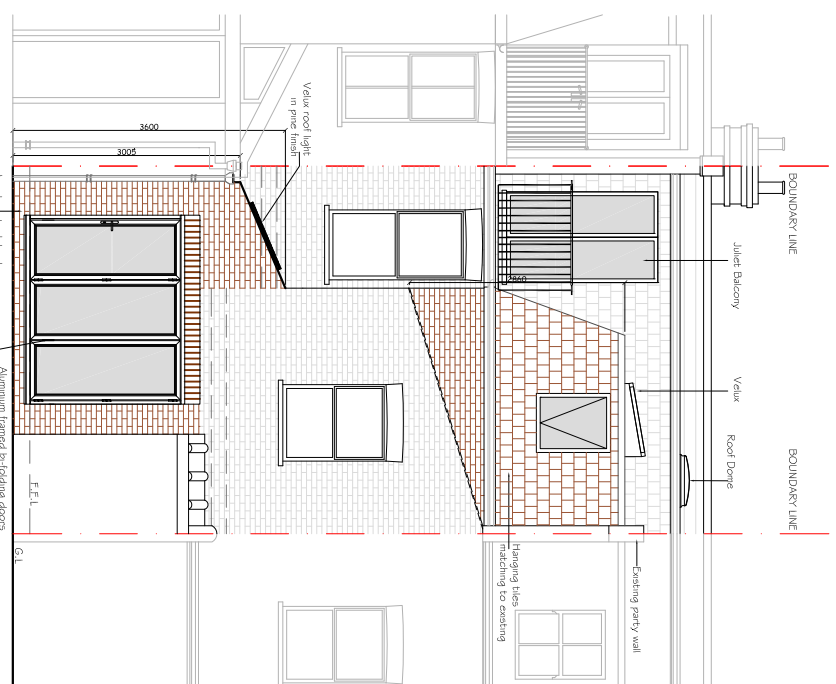


PROPOSED REAR ELEVATION
SCALE 1:100

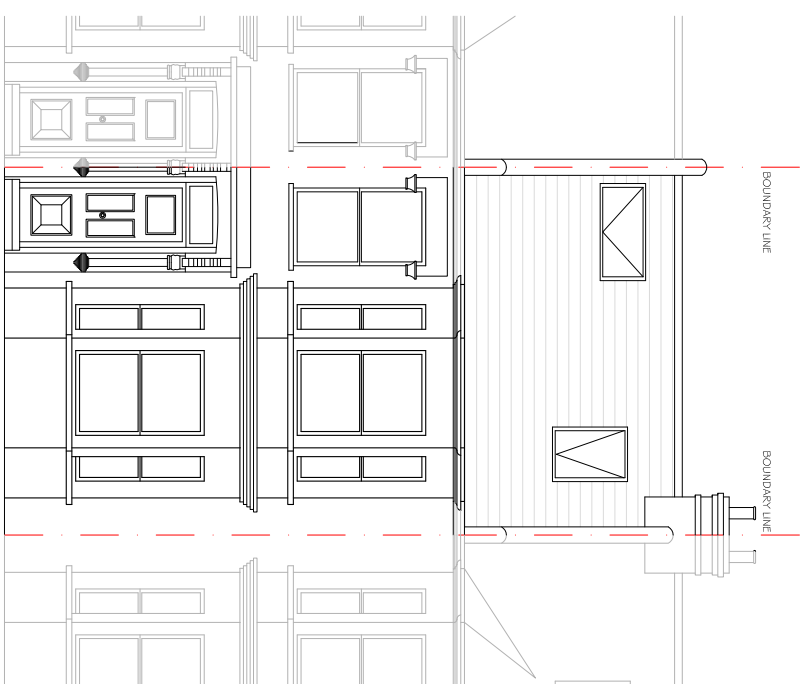

PROPOSED FRONT ELEVATION
SCALE 1:100

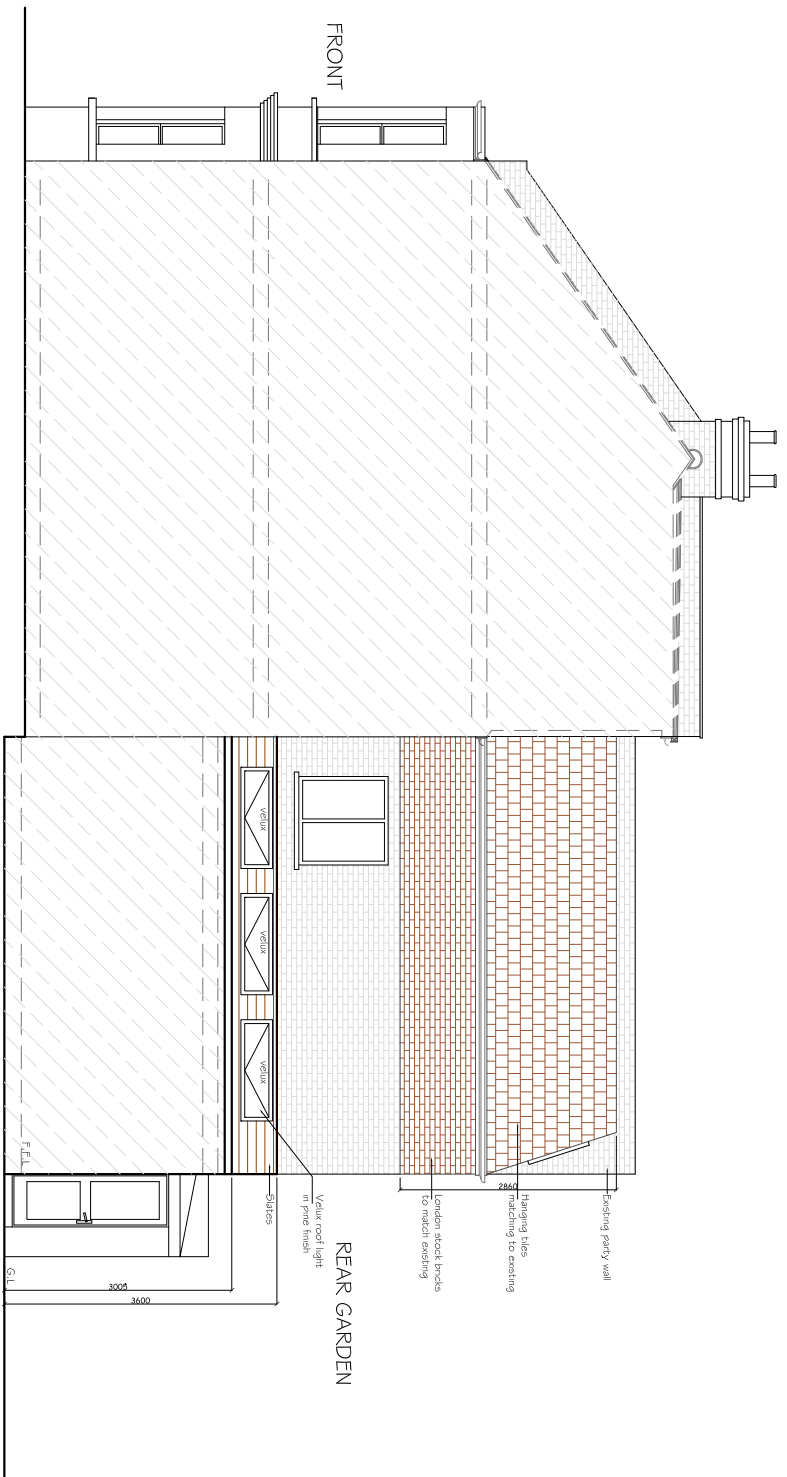

PROPOSED SIDE ELEVATION
SCALE 1:100

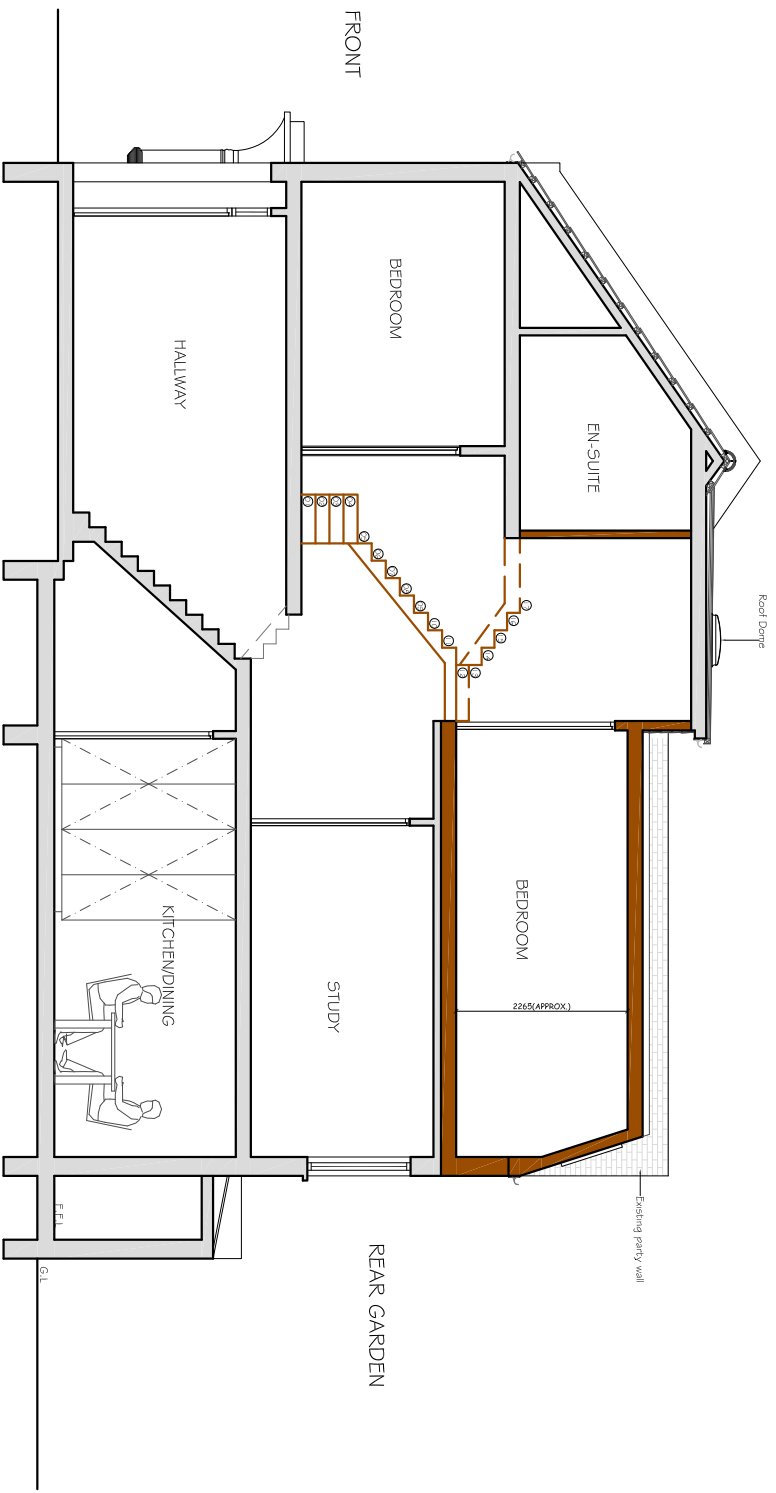

PROPOSED SECTIONAL ELEVATION AA
SCALE 1:100

CLIENT	PROJECT		
	DAULT ROAD, LONDON SW18		
TT	DRAWING TITLE		
	PROPOSED ELEVATIONS AND SECTIONS		
REV	SCALE	DRAWING NO.	REV.
DATE	1:100@A3	P5	
NOTES	DATE DRAWN	MKS	
	27-06-14		
	<p>Meters @ 1:100 @ A3</p>		
<p>DRAWINGS TO BE READ IN CONJUNCTION WITH RELEVANT DRAWING AND SPECS. FIGURED DIMENSIONS ONLY. DIMENSIONS SHOULD NOT BE RELIED UPON FOR THE PURPOSES OF ORDERING MATERIALS OR PLACING SUB-CONTRACT ORDERS, OR THE PLACEMENT OF ORDERS WITH THIRD PARTIES. APPROVED TO EXECUTE THE WORKS AND TO BE ACCEPTED AS A BASIS FOR LIABILITY WHATSOEVER FOR THE SPECIFICATION, CALCULATION OR OTHER STRUCTURAL OR NON-STRUCTURAL INFORMATION AS IT SO EXISTS PERTAINING TO THE PROPOSED WORKS CONTAIN HERewith.</p>			
<p>the side return extension company buildteam Unit 1F 26-32 Voltaire Road London SW4 6DH T 020 7495 6561 info@buildteam.com www.buildteam.com</p>			